


DRAWING LIST - BILASPUR DISTRICT					
S.NO.	DRAWING. NO.	SOFT COPY FILE NAME	TITLE	SIZE	ISSUE
1	TCE.12503A-CV-3005-LM-34001	12503A-CV-34001-Rev-P0	TOPOGRAPHICAL SURVEY FOR DEHRA CLUSTER	A3	P0
2	TCE.12503A-CV-3005-LM-34002	12503A-CV-34002-Rev-P0	TOPOGRAPHICAL SURVEY FOR KATHALAG DROUN CLUSTER	A3	P0
3	TCE.12503A-CV-3005-LM-34003	12503A-CV-34003-Rev-P0	TOPOGRAPHICAL SURVEY FOR LOWER LANJHTA CLUSTER	A3	P0
4	TCE.12503A-CV-3005-LM-34004	12503A-CV-34004-Rev-P0	TOPOGRAPHICAL SURVEY FOR THANDORA CLUSTER	A3	P0
5	TCE.12503A-CV-3005-LM-34005	12503A-CV-34005-Rev-P0	TOPOGRAPHICAL SURVEY FOR UPPER TALWARA CLUSTER	A3	P0
6	TCE.12503A-CV-3005-LM-34006	12503A-CV-34006-Rev-P0	TOPOGRAPHICAL SURVEY FOR TALWARA LOWER CLUSTER	A3	P0
7	TCE.12503A-CV-3005-LM-34007	12503A-CV-34007-Rev-P0	TOPOGRAPHICAL SURVEY FOR TALWARA PHASE-2 CLUSTER	A3	P0
8	TCE.12503A-CV-3005-LM-34008	12503A-CV-34008-Rev-P0	TOPOGRAPHICAL SURVEY FOR KASOL CLUSTER	A3	P0
9	TCE.12503A-CV-3005-LM-34009	12503A-CV-34009-Rev-P0	TOPOGRAPHICAL SURVEY FOR KASOL BALH CLUSTER	A3	P0
10	TCE.12503A-CV-3005-LM-34010	12503A-CV-34010-Rev-P0	TOPOGRAPHICAL SURVEY FOR KASOL KANJEEN CLUSTER	A3	P0
11	TCE.12503A-CV-3005-LM-34011	12503A-CV-34011-Rev-P0	TOPOGRAPHICAL SURVEY FOR NALTI PARNAL CLUSTER	A3	P0
12	TCE.12503A-CV-3005-LM-34012	12503A-CV-34012-Rev-P0	TOPOGRAPHICAL SURVEY FOR BHAPRAL CLUSTER	A3	P0
13	TCE.12503A-CV-3005-LM-34013	12503A-CV-34013-Rev-P0	TOPOGRAPHICAL SURVEY FOR BHADROG (SEU) CLUSTER	A3	P0
14	TCE.12503A-CV-3005-LM-34014	12503A-CV-34014-Rev-P0	TOPOGRAPHICAL SURVEY FOR CHHARAL DALOLI CLUSTER	A3	P0
15	TCE.12503A-CV-3005-LM-34015	12503A-CV-34015-Rev-P0	TOPOGRAPHICAL SURVEY FOR CHHIBER CLUSTER	A3	P0
16	TCE.12503A-CV-3005-LM-34016	12503A-CV-34016-Rev-P0	TOPOGRAPHICAL SURVEY FOR MASSOUR/ MALOH CLUSTER	A3	P0
17	TCE.12503A-CV-3005-LM-34017	12503A-CV-34017-Rev-P0	TOPOGRAPHICAL SURVEY FOR SANDHIAR (CHHAT) CLUSTER	A3	P0
18	TCE.12503A-CV-3005-LM-34018	12503A-CV-34018-Rev-P0	TOPOGRAPHICAL SURVEY FOR MEHRI KATHLA CLUSTER	A3	P0
19	TCE.12503A-CV-3005-LM-34019	12503A-CV-34019-Rev-P0	TOPOGRAPHICAL SURVEY FOR SAMSAI CLUSTER	A3	P0
20	TCE.12503A-CV-3005-LM-34020	12503A-CV-34020-Rev-P0	TOPOGRAPHICAL SURVEY FOR KOTHLU CLUSTER	A3	P0
21	TCE.12503A-CV-3005-LM-34021	12503A-CV-34021-Rev-P0	TOPOGRAPHICAL SURVEY FOR SALNU CLUSTER	A3	P0
22	TCE.12503A-CV-3005-LM-34022	12503A-CV-34022-Rev-P0	TOPOGRAPHICAL SURVEY FOR DUGGA HAR (MANJHER)/DEOTH CLUSTER	A3	P0
23	TCE.12503A-CV-3005-LM-34023	12503A-CV-34023-Rev-P0	TOPOGRAPHICAL SURVEY FOR LOHARDA /DEOTH CLUSTER	A3	P0
24	TCE.12503A-CV-3005-LM-34024	12503A-CV-34024-Rev-P0	TOPOGRAPHICAL SURVEY FOR KAINTHAL (MANJHER) CLUSTER	A3	P0
25	TCE.12503A-CV-3005-LM-34025	12503A-CV-34025-Rev-P0	TOPOGRAPHICAL SURVEY FOR KHOD KA KYAR CLUSTER	A3	P0
26	TCE.12503A-CV-3005-LM-34026	12503A-CV-34026-Rev-P0	TOPOGRAPHICAL SURVEY FOR KAROT CLUSTER	A3	P0
27	TCE.12503A-CV-3005-LM-34027	12503A-CV-34027-Rev-P0	TOPOGRAPHICAL SURVEY FOR GWAL MUTHANI (NANAWAN) CLUSTER	A3	P0
28	TCE.12503A-CV-3005-LM-34101	12503A-CV-34101-Rev-P0	KEY PLAN OF LIS DEHRA KOT	A3	P0
29	TCE.12503A-CV-3005-LM-34102	12503A-CV-34102-Rev-P0	KEY PLAN OF LIS LAJANTA	A3	P0
30	TCE.12503A-CV-3005-LM-34103	12503A-CV-34103-Rev-P0	KEY PLAN OF LIS TALWARA	A3	P0
31	TCE.12503A-CV-3005-LM-34104	12503A-CV-34104-Rev-P0	KEY PLAN OF LIS KASOL	A3	P0
32	TCE.12503A-CV-3005-LM-34105	12503A-CV-34105-Rev-P0	KEY PLAN OF LIS NALTI PARNAL	A3	P0
33	TCE.12503A-CV-3005-LM-34106	12503A-CV-34106-Rev-P0	KEY PLAN OF LIS BHAPRAL	A3	P0
34	TCE.12503A-CV-3005-LM-34107	12503A-CV-34107-Rev-P0	KEY PLAN OF LIS BHADROG	A3	P0
35	TCE.12503A-CV-3005-LM-34108	12503A-CV-34108-Rev-P0	KEY PLAN OF LIS CHHARAL	A3	P0
36	TCE.12503A-CV-3005-LM-34109	12503A-CV-34109-Rev-P0	KEY PLAN OF LIS CHHIBER	A3	P0
37	TCE.12503A-CV-3005-LM-34110	12503A-CV-34110-Rev-P0	KEY PLAN OF LIS MASSOUR/ MALOH	A3	P0
38	TCE.12503A-CV-3005-LM-34111	12503A-CV-34111-Rev-P0	KEY PLAN OF LIS SANDHIAR	A3	P0
39	TCE.12503A-CV-3005-LM-34112	12503A-CV-34112-Rev-P0	KEY PLAN OF LIS MEHRI KATHLA	A3	P0
40	TCE.12503A-CV-3005-LM-34113	12503A-CV-34113-Rev-P0	KEY PLAN OF LIS SAMSAI	A3	P0
41	TCE.12503A-CV-3005-LM-34114	12503A-CV-34114-Rev-P0	KEY PLAN OF LIS KOTHLU	A3	P0
42	TCE.12503A-CV-3005-LM-34115	12503A-CV-34115-Rev-P0	KEY PLAN OF LIS SALNU	A3	P0
43	TCE.12503A-CV-3005-LM-34116	12503A-CV-34116-Rev-P0	KEY PLAN OF LIS PERCOLATION WELL	A3	P0
44	TCE.12503A-CV-3005-LM-34117	12503A-CV-34117-Rev-P0	KEY PLAN OF LIS KAROT	A3	P0
45	TCE.12503A-CV-3082-FD-34151	12503A-CV-34151-Rev-P0	FLOW DIAGRAM FOR PROPOSED LIS DEHRA KOT	A3	P0

DRAWING LIST - BILASPUR DISTRICT					
S.NO.	DRAWING. NO.	SOFT COPY FILE NAME	TITLE	SIZE	ISSUE
46	TCE.12503A-CV-3082-FD-34152	12503A-CV-34152-Rev-P0	FLOW DIAGRAM FOR PROPOSED LIS LAJANTA	A3	P0
47	TCE.12503A-CV-3082-FD-34153	12503A-CV-34153-Rev-P1	FLOW DIAGRAM FOR PROPOSED LIS TALWARA	A3	P1
48	TCE.12503A-CV-3082-FD-34154	12503A-CV-34154-Rev-P1	FLOW DIAGRAM FOR PROPOSED LIS KASOL	A3	P1
49	TCE.12503A-CV-3082-FD-34155	12503A-CV-34155-Rev-P1	FLOW DIAGRAM FOR PROPOSED LIS NALTI PARNAL	A3	P1
50	TCE.12503A-CV-3082-FD-34156	12503A-CV-34156-Rev-P1	FLOW DIAGRAM FOR PROPOSED LIS BHAPRAL	A3	P1
51	TCE.12503A-CV-3082-FD-34157	12503A-CV-34157-Rev-P1	FLOW DIAGRAM FOR PROPOSED LIS BHADROG	A3	P1
52	TCE.12503A-CV-3082-FD-34158	12503A-CV-34158-Rev-P1	FLOW DIAGRAM FOR PROPOSED LIS CHHARAL DALOLI	A3	P1
53	TCE.12503A-CV-3082-FD-34159	12503A-CV-34159-Rev-P1	FLOW DIAGRAM FOR PROPOSED LIS CHHIBER	A3	P1
54	TCE.12503A-CV-3082-FD-34160	12503A-CV-34160-Rev-P1	FLOW DIAGRAM FOR PROPOSED LIS MASSOUR/ MALOH	A3	P1
55	TCE.12503A-CV-3082-FD-34161	12503A-CV-34161-Rev-P1	FLOW DIAGRAM FOR PROPOSED LIS SANDHIAR	A3	P1
56	TCE.12503A-CV-3082-FD-34162	12503A-CV-34162-Rev-P1	FLOW DIAGRAM FOR PROPOSED LIS MEHRI KATHLA	A3	P1
57	TCE.12503A-CV-3082-FD-34163	12503A-CV-34163-Rev-P1	FLOW DIAGRAM FOR PROPOSED LIS SAMSAI	A3	P1
58	TCE.12503A-CV-3082-FD-34164	12503A-CV-34164-Rev-P1	FLOW DIAGRAM FOR PROPOSED LIS KOTHLU	A3	P1
59	TCE.12503A-CV-3082-FD-34165	12503A-CV-34165-Rev-P1	FLOW DIAGRAM FOR PROPOSED LIS SALNU	A3	P1
60	TCE.12503A-CV-3082-FD-34166	12503A-CV-34166-Rev-P1	FLOW DIAGRAM FOR PROPOSED LIS PERCOLATION WELL	A3	P1
61	TCE.12503A-CV-3082-FD-34167	12503A-CV-34167-Rev-P1	FLOW DIAGRAM FOR PROPOSED LIS KAROT	A3	P1
62	TCE.12503A-CV-3082-WS-34201	12503A-CV-34201-Rev-P0	NETWORK DRAWING FOR LIS DEHRA KOT	A3	P0
63	TCE.12503A-CV-3082-WS-34202	12503A-CV-34202-Rev-P0	NETWORK DRAWING FOR LIS LAJANTA	A3	P0
64	TCE.12503A-CV-3082-WS-34203	12503A-CV-34203-Rev-P0	NETWORK DRAWING FOR LIS TALWARA	A3	P0
65	TCE.12503A-CV-3082-WS-34204	12503A-CV-34204-Rev-P0	NETWORK DRAWING FOR LIS KASOL	A3	P0
66	TCE.12503A-CV-3082-WS-34205	12503A-CV-34205-Rev-P0	NETWORK DRAWING FOR LIS LIS NALTI PARNAL	A3	P0
67	TCE.12503A-CV-3082-WS-34206	12503A-CV-34206-Rev-P0	NETWORK DRAWING FOR LIS BHAPRAL	A3	P0
68	TCE.12503A-CV-3082-WS-34207	12503A-CV-34207-Rev-P0	NETWORK DRAWING FOR LIS BHADROG	A3	P0
69	TCE.12503A-CV-3082-WS-34208	12503A-CV-34208-Rev-P0	NETWORK DRAWING FOR LIS CHHARAL	A3	P0
70	TCE.12503A-CV-3082-WS-34209	12503A-CV-34209-Rev-P0	NETWORK DRAWING FOR LIS CHHIBER	A3	P0
71	TCE.12503A-CV-3082-WS-34210	12503A-CV-34210-Rev-P0	NETWORK DRAWING FOR LIS MASSOUR/ MALOH	A3	P0
72	TCE.12503A-CV-3082-WS-34211	12503A-CV-34211-Rev-P0	NETWORK DRAWING FOR LIS SANDHIAR	A3	P0
73	TCE.12503A-CV-3082-WS-34212	12503A-CV-34212-Rev-P0	NETWORK DRAWING FOR LIS MEHRI KATHLA	A3	P0
74	TCE.12503A-CV-3082-WS-34213	12503A-CV-34213-Rev-P0	NETWORK DRAWING FOR LIS SAMSAI	A3	P0
75	TCE.12503A-CV-3082-WS-34214	12503A-CV-34214-Rev-P0	NETWORK DRAWING FOR LIS KOTHLU	A3	P0
76	TCE.12503A-CV-3082-WS-34215	12503A-CV-34215-Rev-P0	NETWORK DRAWING FOR LIS SALNU	A3	P0
77	TCE.12503A-CV-3082-WS-34216	12503A-CV-34216-Rev-P0	NETWORK DRAWING FOR LIS PERCOLATION WELL	A3	P0
78	TCE.12503A-CV-3082-WS-34217	12503A-CV-34217-Rev-P0	NETWORK DRAWING FOR LIS KAROT	A3	P0
79	TCE.12503A-CV -3082-WS-34351	12503A-CV-34351-Rev-P0	PROPOSED L-SECTION - LIS DEHRA KOT (SHEET 1 OF 3)	A3	P0
80	TCE.12503A-CV -3082-WS-34352	12503A-CV-34352-Rev-P0	PROPOSED L-SECTION - LIS DEHRA KOT (SHEET 2 OF 3)	A3	P0
81	TCE.12503A-CV -3082-WS-34353	12503A-CV-34353-Rev-P0	PROPOSED L-SECTION - LIS DEHRA KOT (SHEET 3 OF 3)	A3	P0
82	TCE.12503A-CV -3082-WS-34354	12503A-CV-34354-Rev-P0	PROPOSED L-SECTION - LIS LAJANTA (SHEET 1 OF 2)	A3	P0
83	TCE.12503A-CV -3082-WS-34355	12503A-CV-34355-Rev-P0	PROPOSED L-SECTION - LIS LAJANTA (SHEET 2 OF 2)	A3	P0
84	TCE.12503A-CV -3082-WS-34356	12503A-CV-34356-Rev-P0	PROPOSED L-SECTION - LIS TALWARA (SHEET 1 OF 3)	A3	P0
85	TCE.12503A-CV -3082-WS-34357	12503A-CV-34357-Rev-P0	PROPOSED L-SECTION - LIS TALWARA (SHEET 2 OF 3)	A3	P0
86	TCE.12503A-CV -3082-WS-34358	12503A-CV-34358-Rev-P0	PROPOSED L-SECTION - LIS TALWARA (SHEET 3 OF 3)	A3	P0
87	TCE.12503A-CV -3082-WS-34359	12503A-CV-34359-Rev-P0	PROPOSED L-SECTION - LIS KASOL (SHEET 1 OF 5)	A3	P0
88	TCE.12503A-CV -3082-WS-34360	12503A-CV-34360-Rev-P0	PROPOSED L-SECTION - LIS KASOL (SHEET 2 OF 5)	A3	P0
89	TCE.12503A-CV -3082-WS-34361	12503A-CV-34361-Rev-P0	PROPOSED L-SECTION - LIS KASOL (SHEET 3 OF 5)	A3	P0
90	TCE.12503A-CV -3082-WS-34362	12503A-CV-34362-Rev-P0	PROPOSED L-SECTION - LIS KASOL (SHEET 4 OF 5)	A3	P0

DRAWING LIST - BILASPUR DISTRICT					
S.NO.	DRAWING. NO.	SOFT COPY FILE NAME	TITLE	SIZE	ISSUE
91	TCE.12503A-CV -3082-WS-34363	12503A-CV-34363-Rev-P0	PROPOSED L-SECTION - LIS KASOL (SHEET 5 OF 5)	A3	P0
92	TCE.12503A-CV -3082-WS-34364	12503A-CV-34364-Rev-P0	PROPOSED L-SECTION - LIS NALTI PARNAL	A3	P0
93	TCE.12503A-CV -3082-WS-34365	12503A-CV-34365-Rev-P0	PROPOSED L-SECTION-LIS BHAPRAL	A3	P0
94	TCE.12503A-CV -3082-WS-34366	12503A-CV-34366-Rev-P0	PROPOSED L-SECTION-LIS BHADROG	A3	P0
95	TCE.12503A-CV -3082-WS-34367	12503A-CV-34367-Rev-P0	PROPOSED L-SECTION-LIS CHHARAL	A3	P0
96	TCE.12503A-CV -3082-WS-34368	12503A-CV-34368-Rev-P0	PROPOSED L-SECTION-LIS CHHIBBER	A3	P0
97	TCE.12503A-CV -3082-WS-34369	12503A-CV-34369-Rev-P0	PROPOSED L-SECTION-LIS MASSOUR / MALOH	A3	P0
98	TCE.12503A-CV -3082-WS-34370	12503A-CV-34370-Rev-P0	PROPOSED L-SECTION-LIS SANDHIAR (SHEET 1 OF 2)	A3	P0
99	TCE.12503A-CV -3082-WS-34371	12503A-CV-34371-Rev-P0	PROPOSED L-SECTION-LIS SANDHIAR (SHEET 2 OF 2)	A3	P0
100	TCE.12503A-CV -3082-WS-34372	12503A-CV-34372-Rev-P0	PROPOSED L-SECTION-LIS MEHRI KATLA	A3	P0
101	TCE.12503A-CV -3082-WS-34373	12503A-CV-34373-Rev-P0	PROPOSED L-SECTION-LIS SAMSAI	A3	P0
102	TCE.12503A-CV -3082-WS-34374	12503A-CV-34374-Rev-P0	PROPOSED L-SECTION-LIS KOTHLU	A3	P0
103	TCE.12503A-CV -3082-WS-34375	12503A-CV-34375-Rev-P0	PROPOSED L-SECTION-LIS SALNU (SHEET 1 OF 3)	A3	P0
104	TCE.12503A-CV -3082-WS-34376	12503A-CV-34376-Rev-P0	PROPOSED L-SECTION-LIS SALNU (SHEET 2 OF 3)	A3	P0
105	TCE.12503A-CV -3082-WS-34377	12503A-CV-34377-Rev-P0	PROPOSED L-SECTION-LIS SALNU (SHEET 3 OF 3)	A3	P0
106	TCE.12503A-CV -3082-WS-34378	12503A-CV-34378-Rev-P0	PROPOSED L-SECTION-LIS PERCOLATION WELL (SHEET 1 OF 5)	A3	P0
107	TCE.12503A-CV -3082-WS-34379	12503A-CV-34379-Rev-P0	PROPOSED L-SECTION-LIS PERCOLATION WELL (SHEET 2 OF 5)	A3	P0
108	TCE.12503A-CV -3082-WS-34380	12503A-CV-34380-Rev-P0	PROPOSED L-SECTION-LIS PERCOLATION WELL (SHEET 3 OF 5)	A3	P0
109	TCE.12503A-CV -3082-WS-34381	12503A-CV-34381-Rev-P0	PROPOSED L-SECTION-LIS PERCOLATION WELL (SHEET 4 OF 5)	A3	P0
110	TCE.12503A-CV -3082-WS-34382	12503A-CV-34382-Rev-P0	PROPOSED L-SECTION-LIS PERCOLATION WELL (SHEET 5 OF 5)	A3	P0
111	TCE.12503A-CV -3082-WS-34383	12503A-CV-34383-Rev-P0	PROPOSED L-SECTION-LIS KAROT CLUSTER	A3	P0
112	TCE.12503A-CV-3082-WS-30581	12503A-CV-30581-Rev-P0	TYPICAL SLUICE VALVE CHAMBER DETAILS	A3	P0
113	TCE.12503A-CV-3082-WS-30582	12503A-CV-30582-Rev-P0	TYPICAL DETAILS FOR THRUST BLOCK	A3	P0
114	TCE.12503A-CV-3082-RC-30583	12503A-CV-30583-Rev-P0	TYPICAL DETAILS FOR SADDLE SUPPORT	A3	P0
115	TCE.12503A-CV-3082-GA-30584	12503A-CV-30584-Rev-P0	TYPICAL GLSR DETAILS (100000, 150000, 200000, 250000 LITRE CAPACITY)	A3	P0
116	TCE.12503A-CV-3082-WS-30585	12503A-CV-30585-Rev-P0	TYPICAL DETAILS FOR SCOUR VALVE AND AIR VALVE CHAMBER	A3	P0
117	TCE.12503A-CV-3082-GA-30586	12503A-CV-30586-Rev-P1	TYPICAL DETAILS FOR PUMP HOUSE	A3	P1
118	TCE.12503A-CV-3082-GA-30587	12503A-CV-30587-Rev-P1	GENERAL ARRANGEMENT FOR INTAKE WELL	A3	P1
119	TCE.12503A-CV-3082-WS-30588	12503A-CV-30588-Rev-P0	TYPICAL DETAILS FOR BEDDING AND TRENCH	A3	P0
120	TCE.12503A-CV-3082-GA-30589	12503A-CV-30589-Rev-P0	GENERAL ARRANGEMENT FOR CHECK DAM	A3	P0
121	TCE.12503A-CV-3082-GA-30590	12503A-CV-30590-Rev-P0	TYPICAL DETAILS FOR DESILTING TANK	A3	P0
122	TCE.12503A-CV-3082-GA-30591	12503A-CV-30591-Rev-P0	TYPICAL DETAILS OF ELSR	A3	P0
123	TCE.12503A-CV-3082-GA-30592	12503A-CV-30592-Rev-P0	TYPICAL DETAILS FOR PERCOLATION WELL	A3	P0
124	TCE.12503A-EL-4002-AU-40001	12503A-CV-40001-Rev-P0	TYPICAL SLD FOR LIS PUMPING STATION HAVING LT MOTOR LOADS WITH MAX CONTRACT DEMAND ≤50 kVA	A3	P0
125	TCE.12503A-EL-4002-AU-40002	12503A-CV-40002-Rev-P0	TYPICAL SLD FOR LIS PUMPING STATION HAVING LT MOTOR LOADS WITH MAX CONTRACT DEMAND >50 kVA	A3	P0
126	TCE.12503A-EL-4002-AU-40003	12503A-CV-40003-Rev-P0	TYPICAL SLD FOR LIS PUMPING STATION HAVING HT MOTOR LOADS WITH MAX CONTRACT DEMAND >50 kVA	A3	P0
127	TCE.12503A-EL-4002-AU-40004	12503A-CV-40004-Rev-P0	GENERAL NOTES & LEGENDS FOR TYPICAL SLD for LIS PUMPING STATION HAVING LT/ HT MOTOR LOADS	A3	P0

ABBREVIATIONS							
Flow Diagram Drawings		Typical Standard drawings		L-Section drawings		Topographical Survey Drawings	
Q	Discharge (Flow)	HT	High Tension	J	Pipe Junction	GI	Galvanised Iron
H	Pump head	LT	Low Tension	CT	Collection Tank	TBM	Temporary Bench Mark
GI	Galvanised Iron	ELSR	ELevated service reservoir	MT	Modular Tank	GL	Ground Level
Lat.	Latitude	c/c	centre to centre	MDT	Main Distribution Tank	PH	Pump House
Long	Longitude	M20/ M15	Grade of concrete	MSERW	Mild steel Electric resistance welded pipe	WT	Water Tank
RL	Reduced Level	GLSR	Ground Level service reservoir	GI	Galvanised Iron	N	Northing
RD	Reduced Distance	Typ	Typical	Pmp	Pump	E	Easting
MT	Modular Tank	SLD	Single Line Diagram				
MDT	Main Distribution Tank						
Ha	Hectare						
MSERW	Mild steel Electric resistance welded pipe						

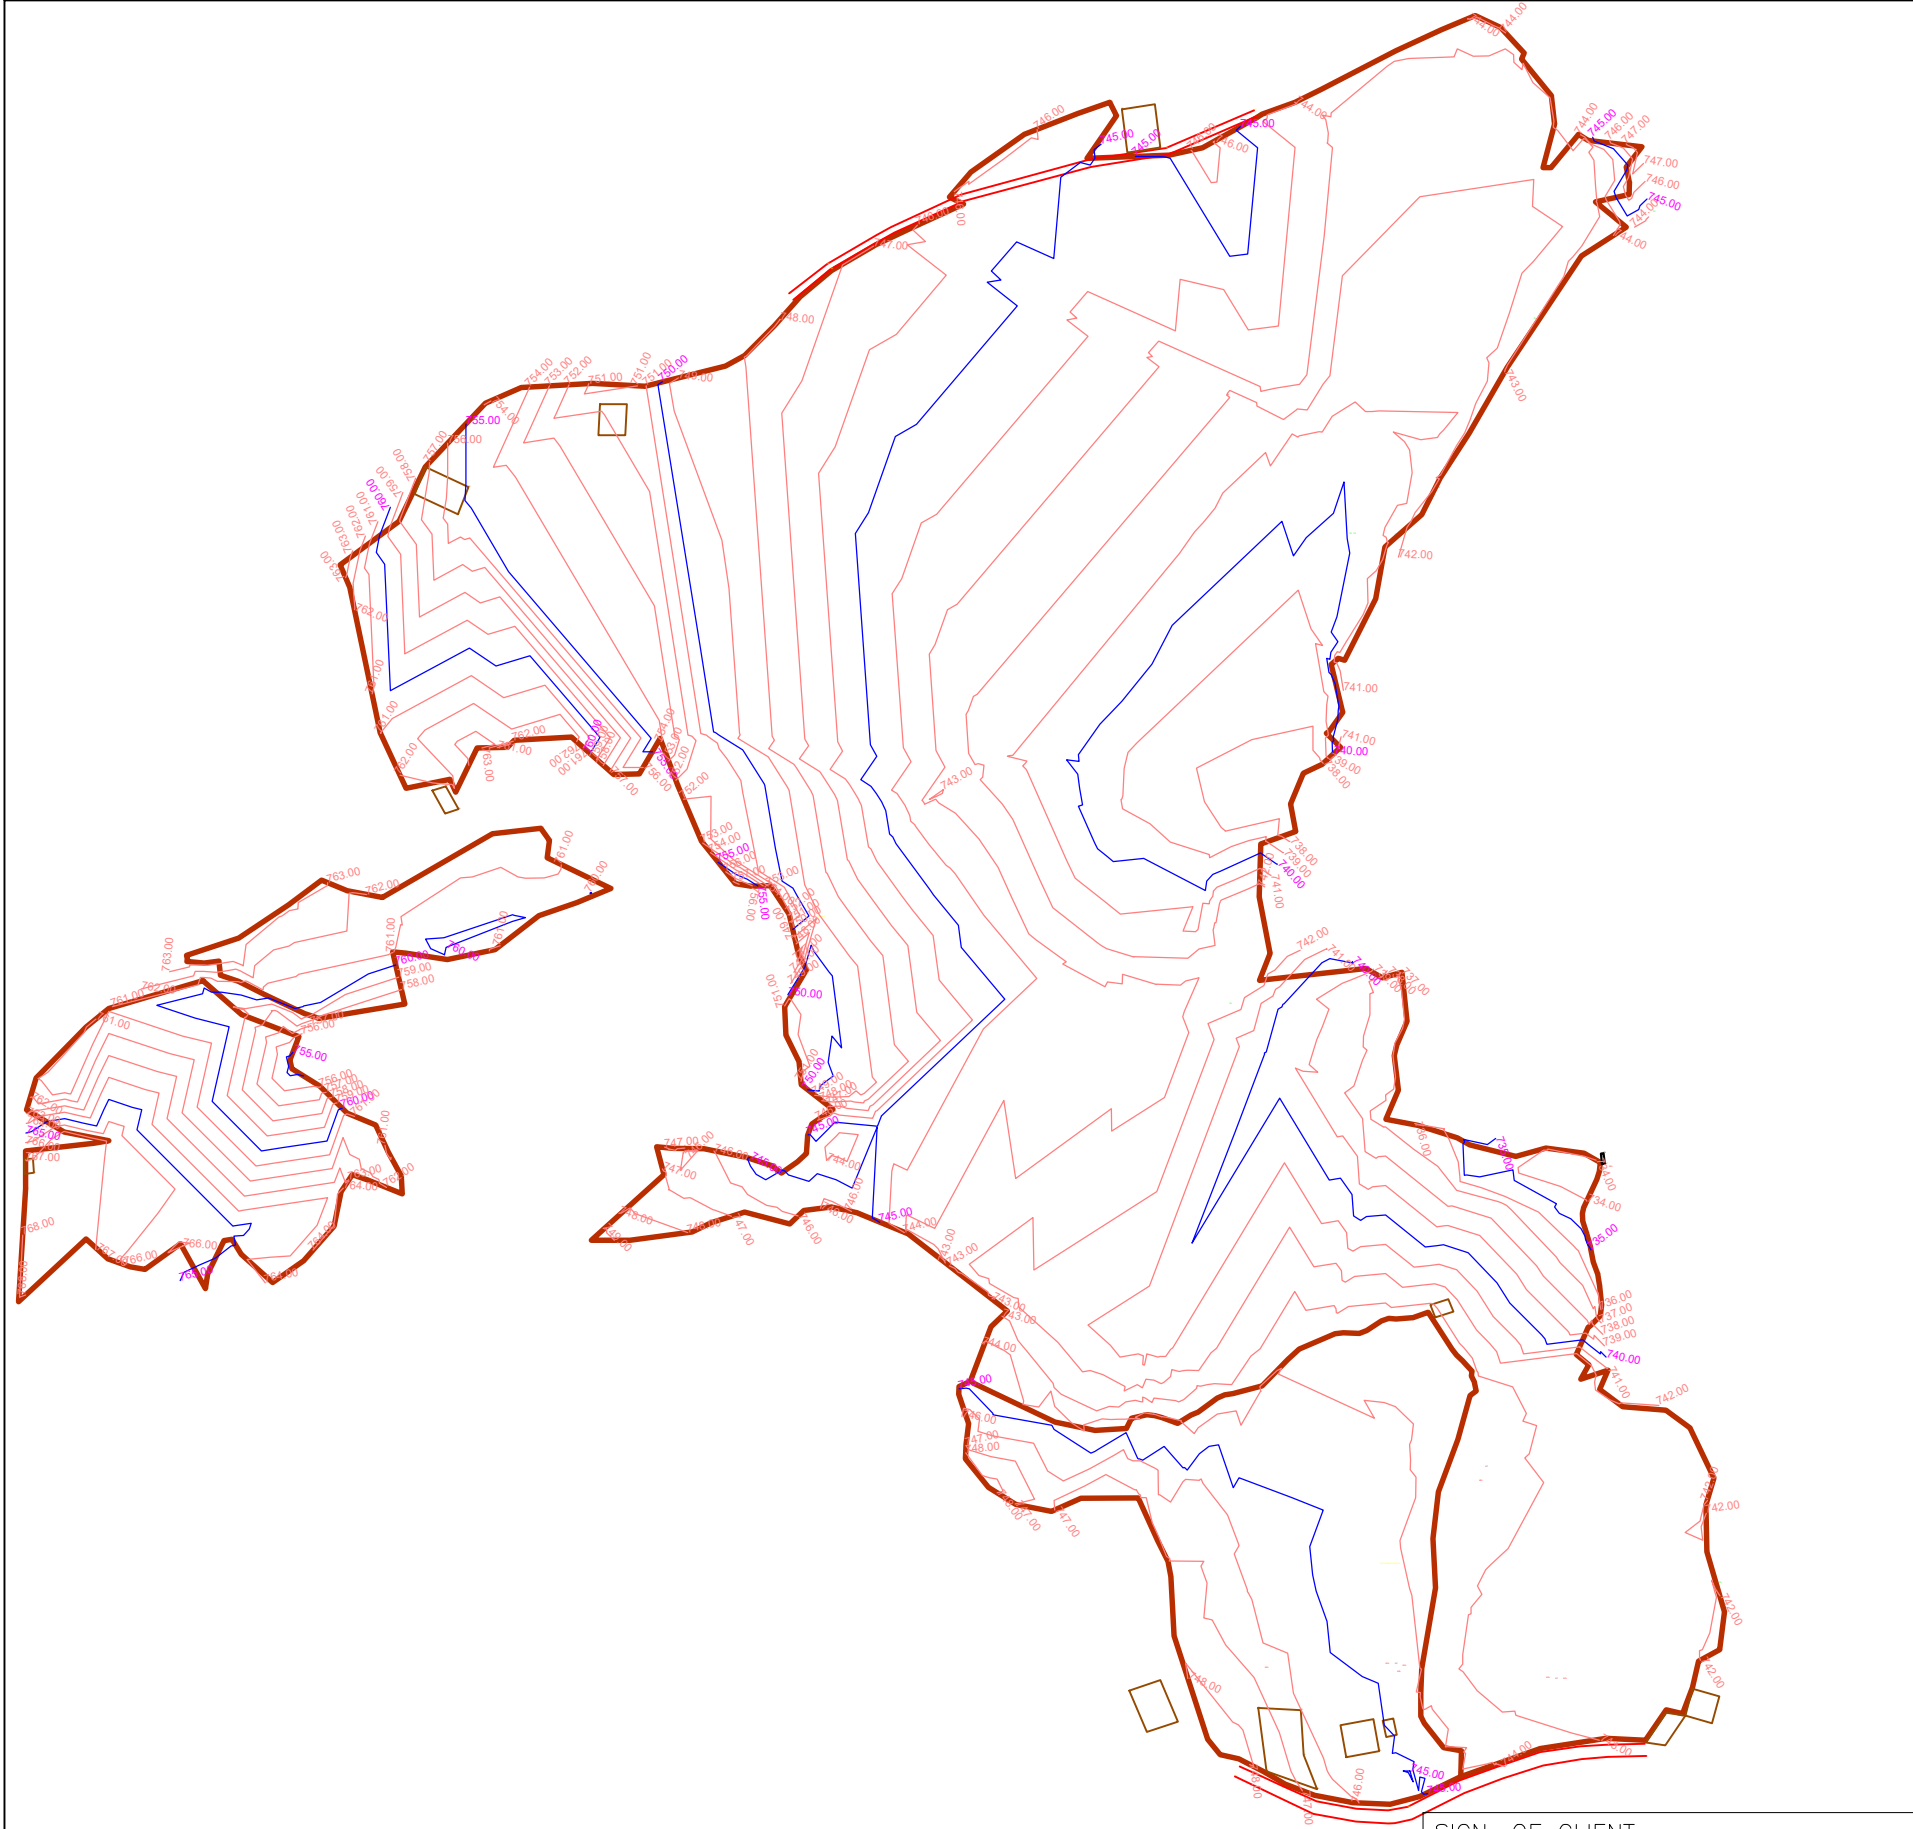


1. BOUNDARY WALL	
2. FENCE	
3. BUILDING	
4. DRAIN	
5. WATER OUTLET PIPE	
6. WATER INLET PIPE	
7. OVERFLOW WATER PIPE	
8. 11KV LTW	
9. ELEC. POLE	
10. TREE	
11. BENCH MARK / TBM.	 TBM 580.000
12. ROAD	

	SIGN.												
	INITIALS												
	REVISIONS												
P0	SIGN.												15-06-2022
	INITIALS	KKS	ES	DVB							MK	DK	
	REVISIONS												
ISSUE		DRN	DSN	CHD	CV	EL	IC	ME			PE/PM	APPD	DATE
					CLEARED								(dd-mm-yy)

CONSTRUCTION / FABRICATION WORK IS PERMITTED ON
'R' (RELEASED) ISSUES ONLY.

INFORMATION CONTAINED WITHIN 'HOLD' IS NOT
RELEASED FOR CONSTRUCTION / FABRICATION.
FIELD MUST GET DESIGN OFFICE TO CLEAR 'HOLDS'
IN TIME BEFORE PROCEEDING WITH ANY CONSTRUCTION/
FABRICATION WORK RELATED TO 'HOLDS'.

Proprietary Notice and Version Control This document contains confidential information for use only by the Client. For the Project under consideration, which is provided for the sole purpose of permitting the recipient to evaluate the information submitted herewith, in consideration of receipt of this document; unless agreed to in contrary in this Contract; the recipient agrees to maintain such information in confidence and to not reproduce or otherwise disclose this information to any person outside the recipient's organization; except that there is no obligation to maintain the confidentiality of any information which was known to the recipient prior to receipt of such information from Tata Consulting Engineers Limited, or becomes publicly known through no fault of recipient, or Tata Consulting Engineers Limited, or is received without obligation of confidentiality from a third party using no obligation of confidentiality to Tata Consulting Engineers Limited. All information given under this version over rides all and any kind of exceptions, deliverables and contracts submitted verbally (and subsequently communicated in writing) or in writing or otherwise given under any and all previous version/s.

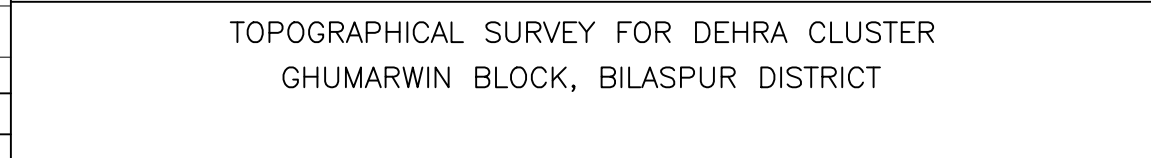


SCALE : NTS	DWG NO. TCE.12503A-CV-3005-LM-34001	ISSUE P0
DC & DISC: DEL-CV		



SIZE-A3



- LEGEND:-
- 1. BOUNDARY WALL
 - 2. FENCE
 - 3. BUILDING
 - 4. DRAIN
 - 5. WATER OUTLET PIPE
 - 6. WATER INLET PIPE
 - 7. OVERFLOW WATER PIPE
 - 8. 11KV LTW
 - 9. ELEC. POLE
 - 10. TREE
 - 11. BENCH MARK / TBM.
 - 12. ROAD

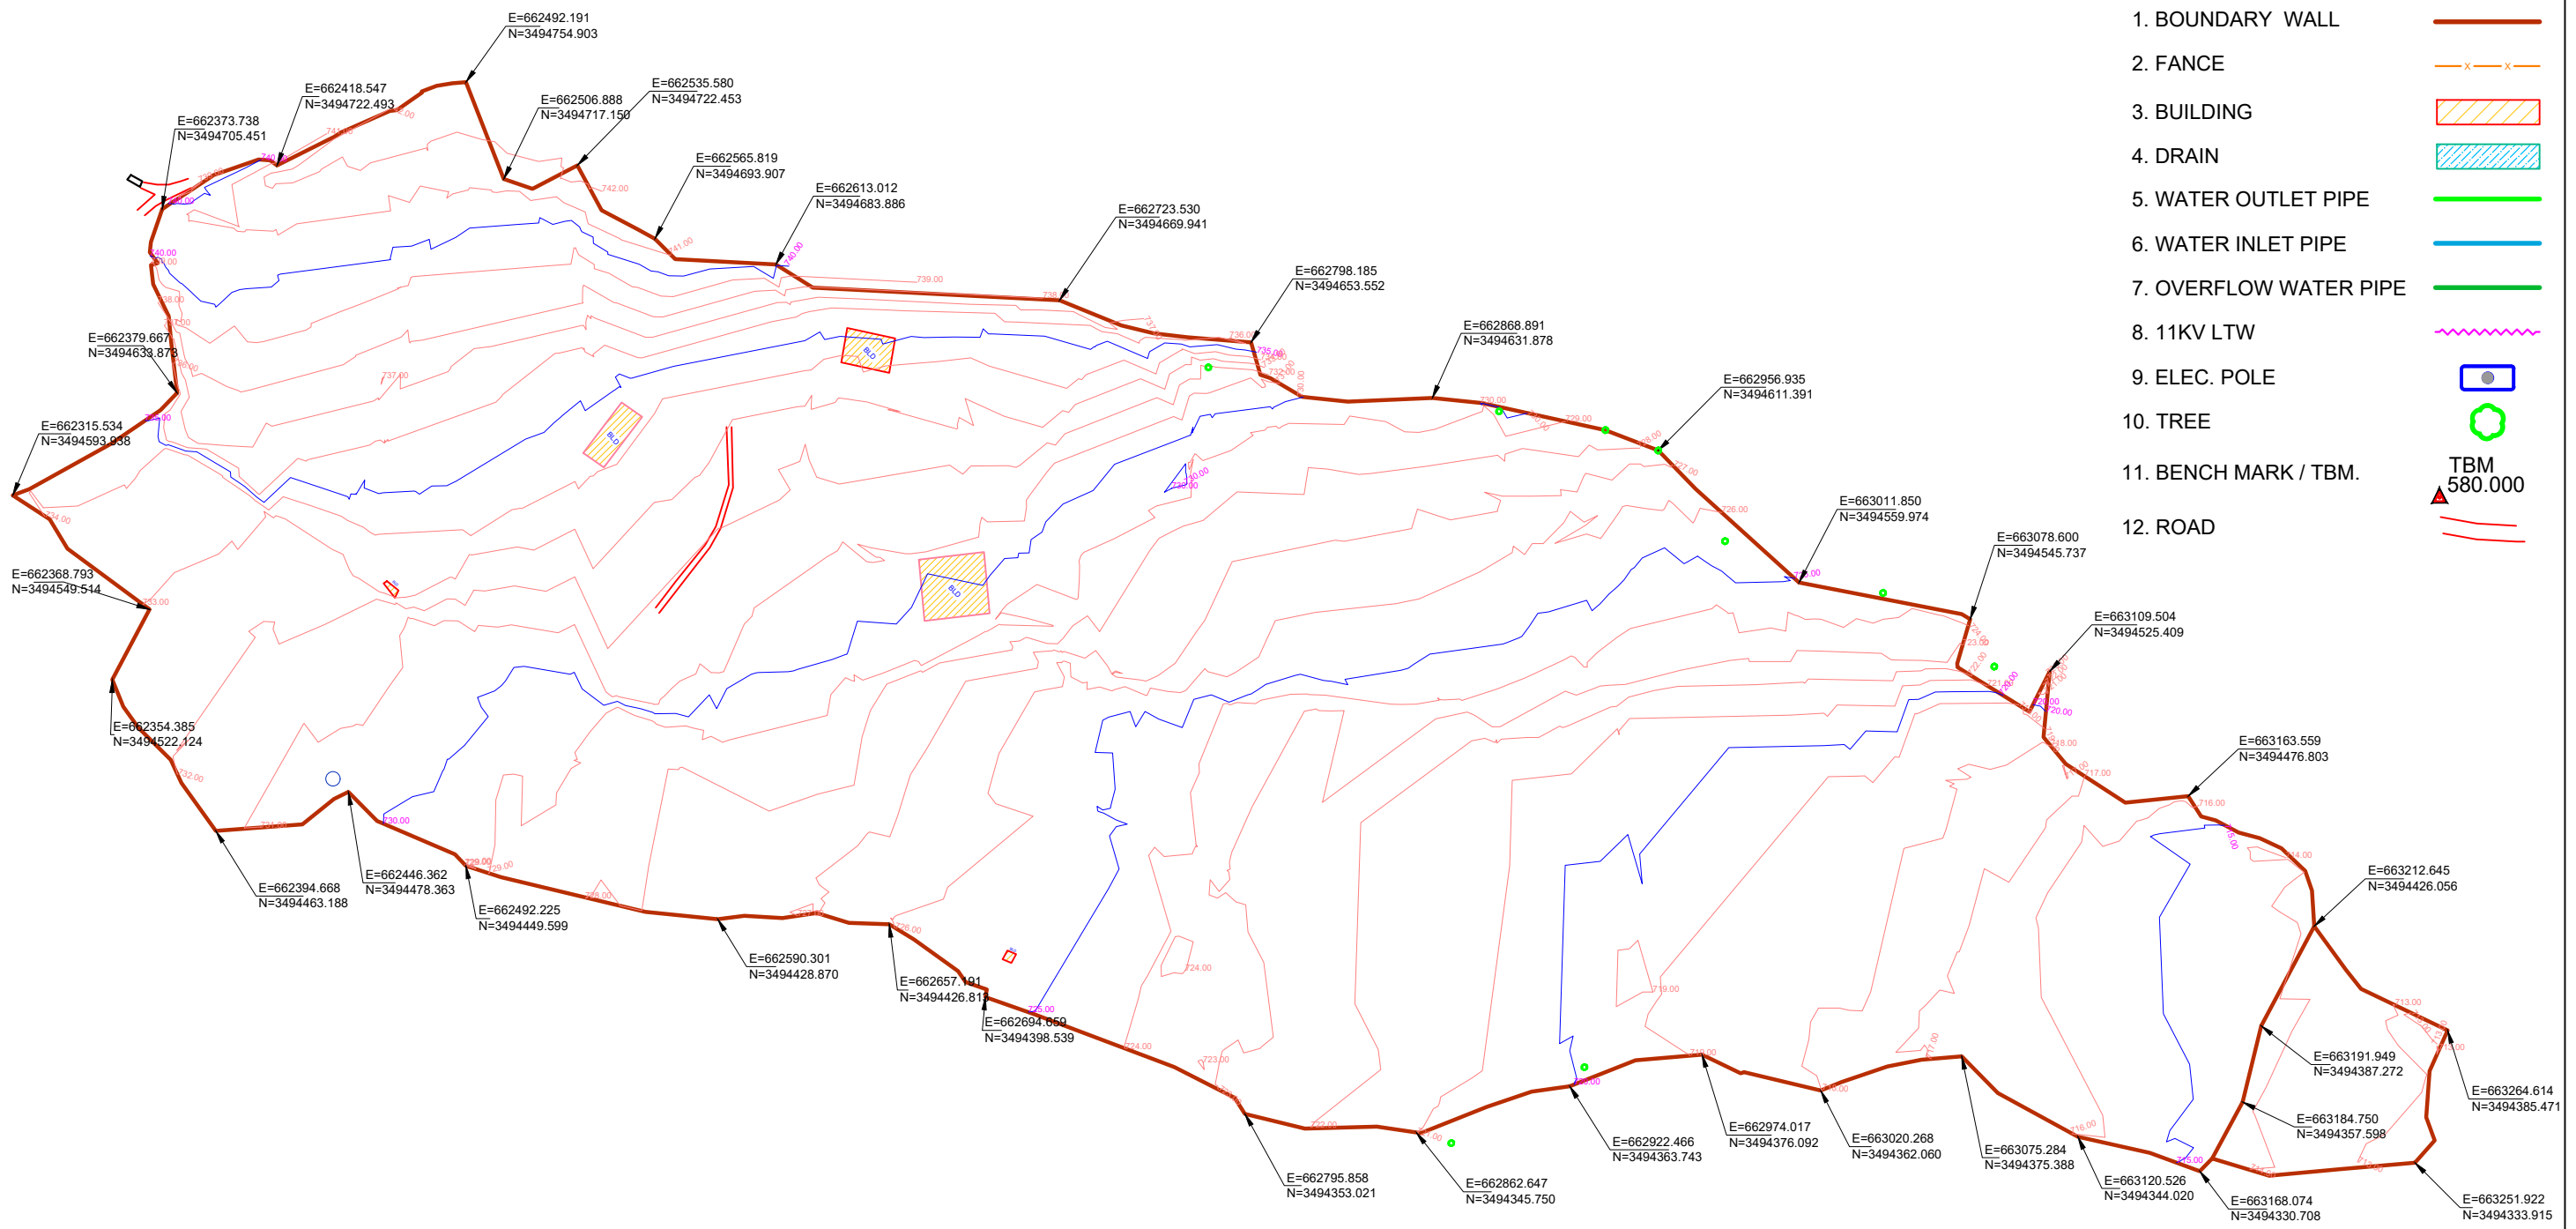

	SIGN.											
	INITIALS											
	REVISIONS											
P0	SIGN.											
	INITIALS	KKS	ES	DVB							MK	DK
	REVISIONS											
ISSUE		DRN	DSN	CHD	CV	EL	IC	ME		PE/PM	APPD	DATE
					CLEARED							(dd-mm-yy)

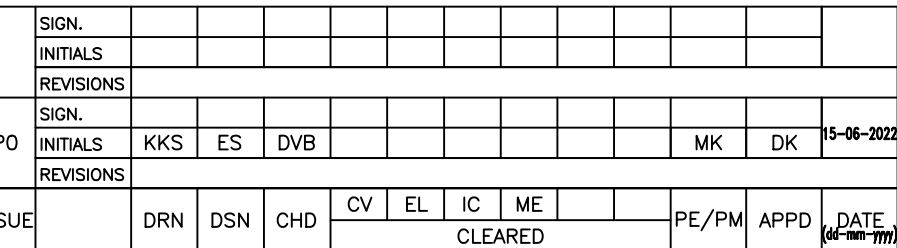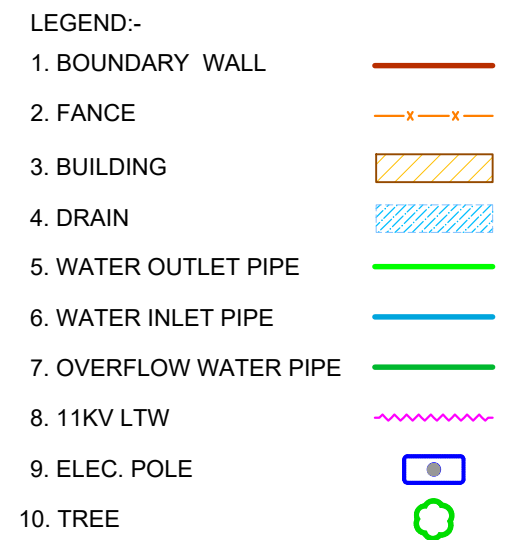

SIGN. OF CLIENT:—			
JE	AE	EE	SE
PURPOSE : FOR TENDER ONLY			
DO NOT SCALE			
Proprietary Notice and Version Control This document contains confidential information for use only by the Client ; for the Project under consideration, which is provided for the sole purpose of permitting the recipient to evaluate the information submitted herewith. In consideration of receipt of this document, values agreed to is contrary to the Contracted the recipient agrees to maintain such information in confidence and to not reproduce or otherwise disclose this information to any person outside the recipient's organization; except that there is no obligation to maintain the confidentiality of any information given herein to the recipient after its receipt of such information from Tels Consulting Engineers Limited, or become publicly known through no fault of recipient, or Tels Consulting Engineers Limited, or is received without obligation of confidentiality from a third party after giving no obligation of confidentiality to Tels Consulting Engineers Limited. All information given under this version over risks of and any kind of offers, assumptions, deliberations and contracts submitted verbally (and subsequently communicated in writing) or in writing or otherwise given under any and of previous version/s.			
FILE NAME: 125034-CV-34003-Rev-P0			

	TOPOGRAPHICAL SURVEY FOR LOWER LANJHTA CLUSTER GHUMARWIN BLOCK, BILASPUR DISTRICT
--	--




TATA

TATA CONSULTING ENGINEERS LIMITED

MUMBAI

SCALE : NTS	DWG NO. TCE.12503A-CV-3005-LM-34003	ISSUE PO
DC & DISC: DEL-CV		

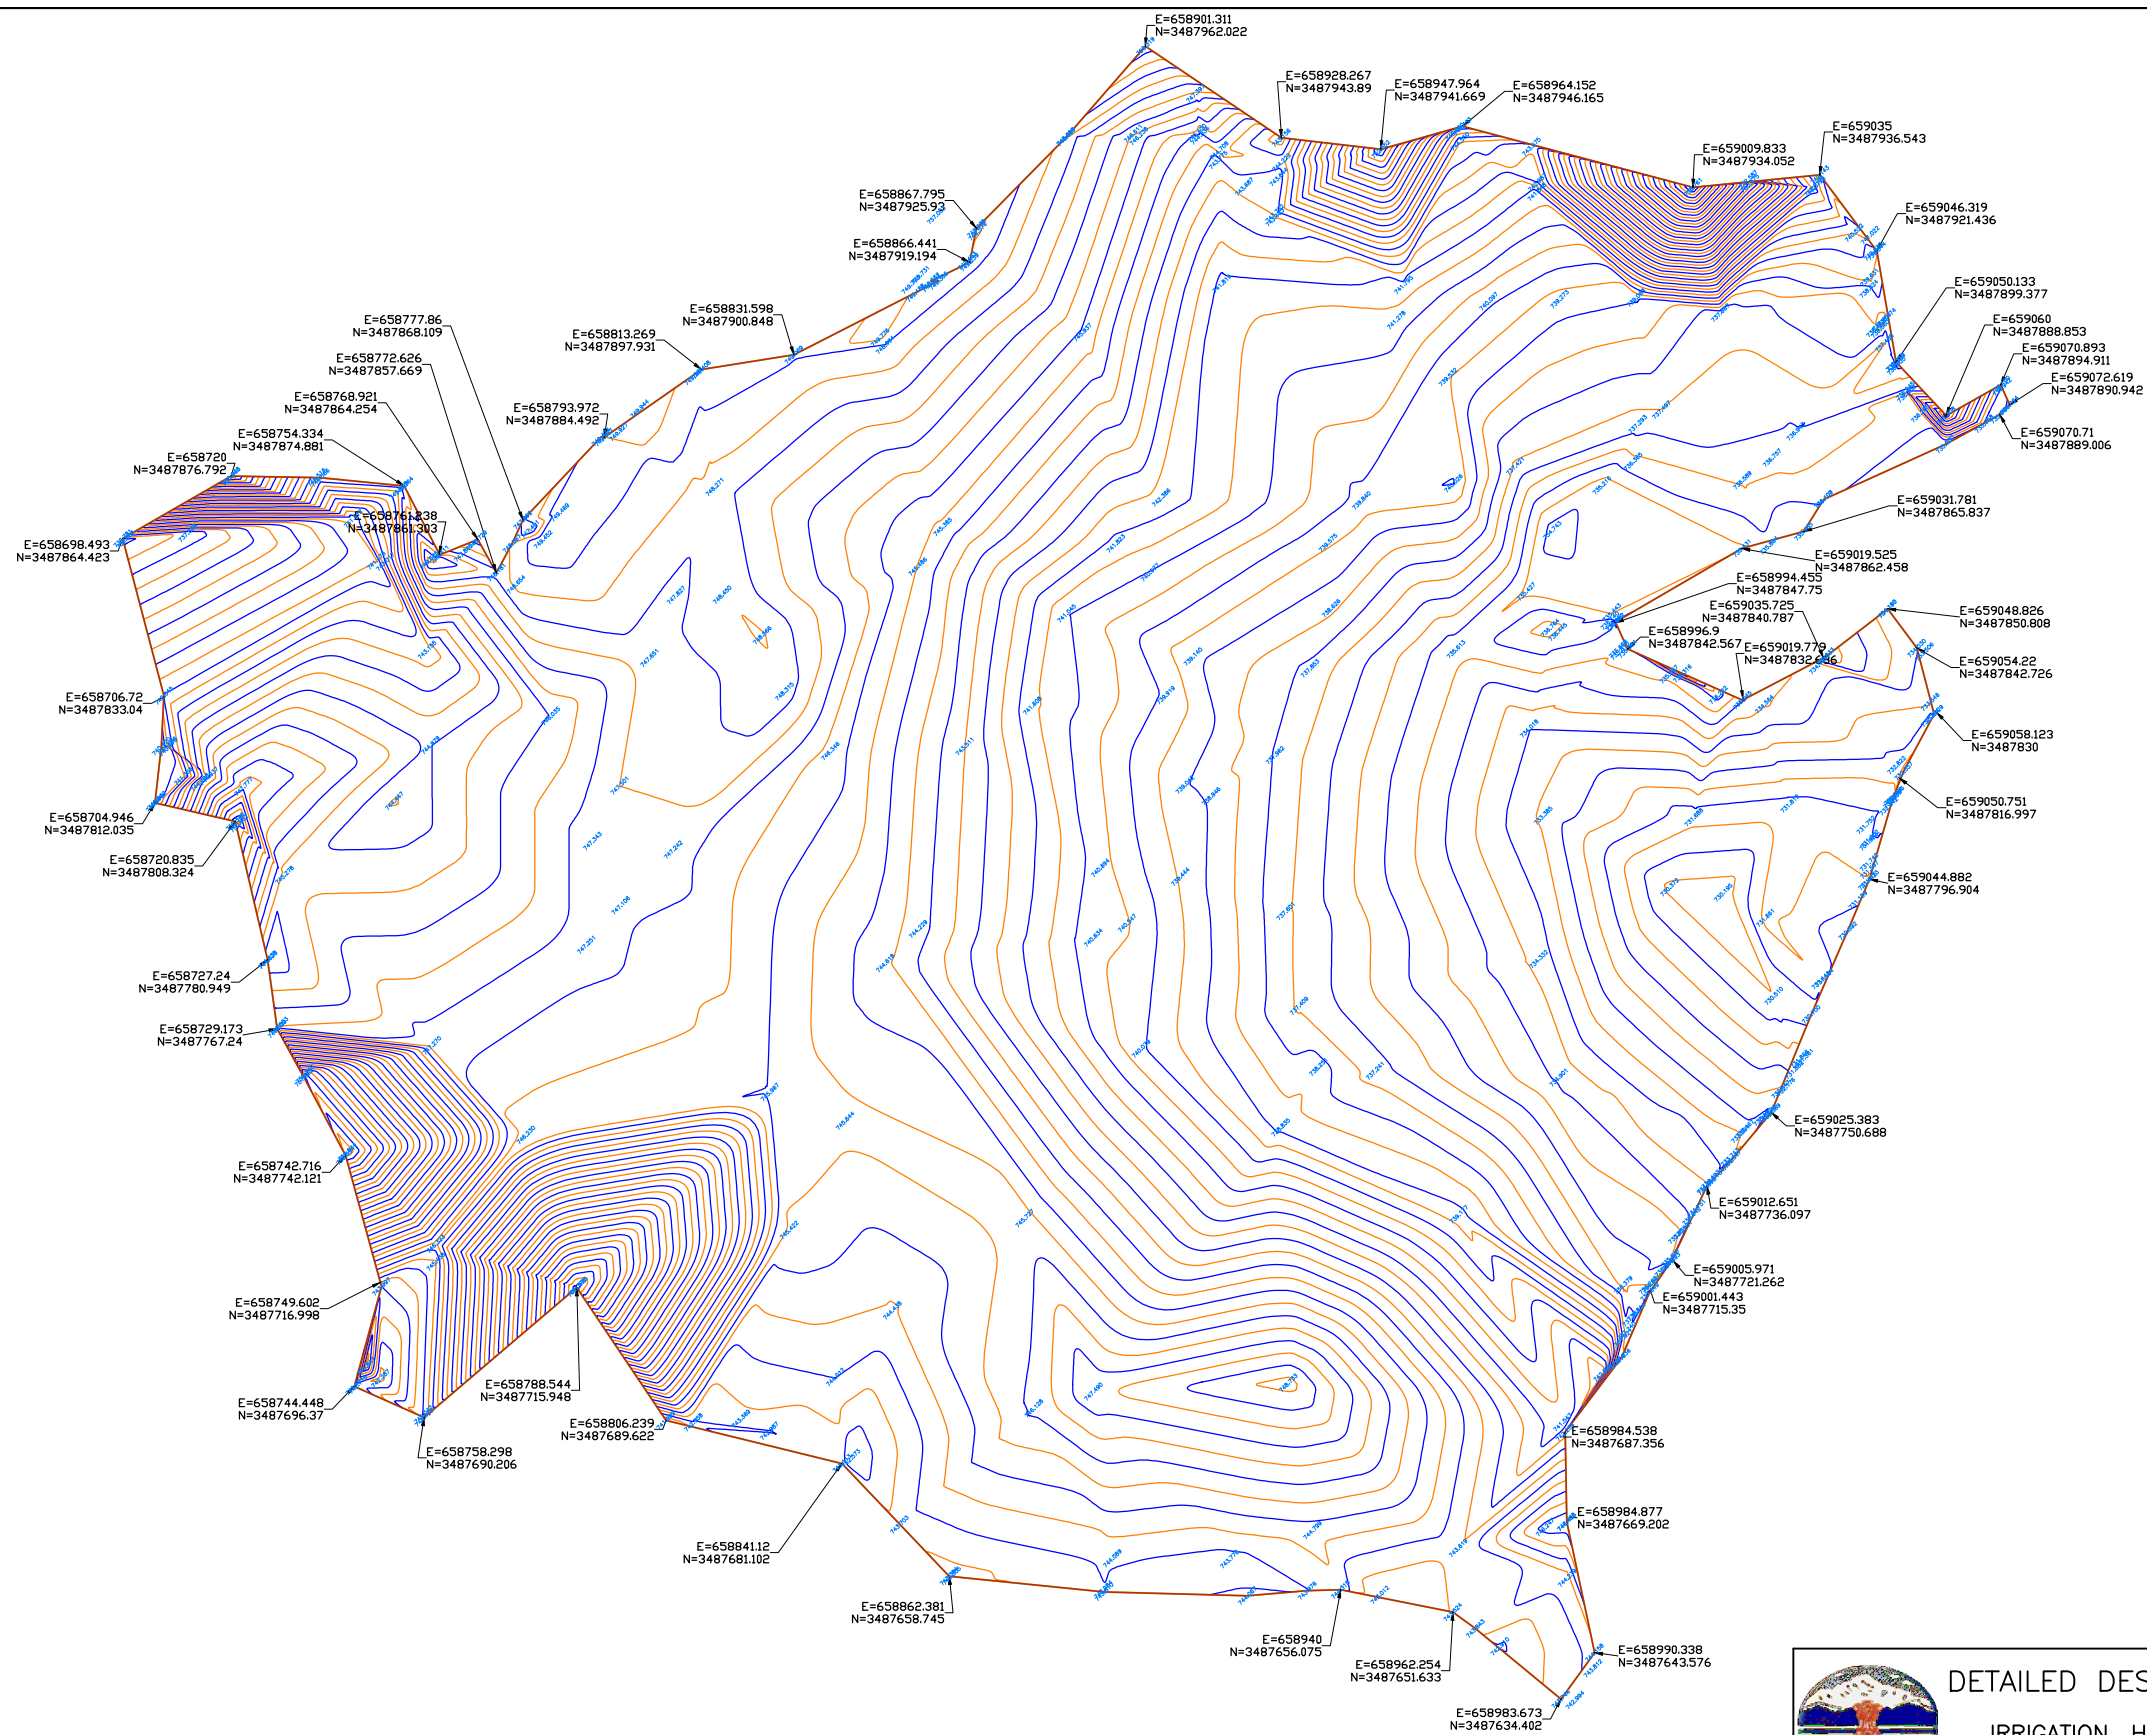

- LEGEND:-

1. BOUNDARY WALL
2. FENCE
3. BUILDING
4. DRAIN
5. WATER OUTLET PIPE
6. WATER INLET PIPE
7. OVERFLOW WATER PIPE
8. 11KV LTW
9. ELEC. POLE
10. TREE

	SIGN.												
	INITIALS												
	REVISIONS												
PO	SIGN.												
	INITIALS	KKS	ES	DVB							MK	DK 15-06-202	
	REVISIONS												
ISSUE		DRN	DSN	CHD	CV	EL	IC	ME			PE/PM	APPD	DATE
					CLEARED								

22 'P' (PRELIMINARY) ISSUES ARE NOT TO BE USED FOR CONSTRUCTION / FABRICATION BUT ARE ISSUED FOR LIMITED PURPOSES ONLY AS INDICATED IN THE SMALL BLOCK ABOVE THIS BLOCK.

CONSTRUCTION / FABRICATION WORK IS PERMITTED ON 'R' (RELEASED) ISSUES ONLY.


INFORMATION CONTAINED WITHIN 'HOLDS' IS NOT RELEASED FOR CONSTRUCTION / FABRICATION. FIELD MUST GET DESIGN OFFICE TO CLEAR 'HOLDS' IN TIME BEFORE PROCEEDING WITH ANY CONSTRUCTION/ FABRICATION WORK RELATED TO 'HOLDS'.

SIGN. OF CLIENT:-

JE	AE	EE	SE

PURPOSE : FOR TENDER ONLY
DO NOT SCALE

Proprietary Notice and Version Control. This document contains confidential information for use only by the Client. For the Project under consideration, access is provided for the sole purpose of permitting the Client to review the information contained herein. In consideration of the use of this document under the terms of this contract, the recipient agrees to maintain such information in confidence and to not reproduce or otherwise disclose this information to any person outside the recipient's organization except that there is no obligation to maintain the confidentiality of any information which was known to the recipient prior to receipt of such information from Tata Consulting Engineers Limited, or becomes publicly known through no fault of recipient, or Tata Consulting Engineers Limited, or is received without obligation of confidentiality from a third party saving no obligation of confidentiality to Tata Consulting Engineers Limited. All information given under this version over rides all and any kind of offers, assumptions, deliverables and contracts submitted verbally (and subsequently communicated in writing) or in writing or otherwise given under any and all previous versions/.

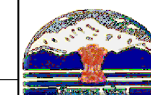

DETAILED DESIGN CONSULTANCY, HP-SHIVA (PACKAGE-CS09)

IRRIGATION, HORTICULTURE, ORCHARDS AND VALUE CHAIN DEVELOPMENT

TOPOGRAPHICAL SURVEY FOR THANDORA CLUSTER
GHUMARWIN BLOCK, BILASPUR DISTRICT






TATA CONSULTING ENGINEERS LIMITED
MUMBAI

SCALE : NTS

DWG NO.	TCE.12503A-CV-3005-LM-34004
---------	-----------------------------


ISSUE	P0	ZE-A3
-------	----	-------

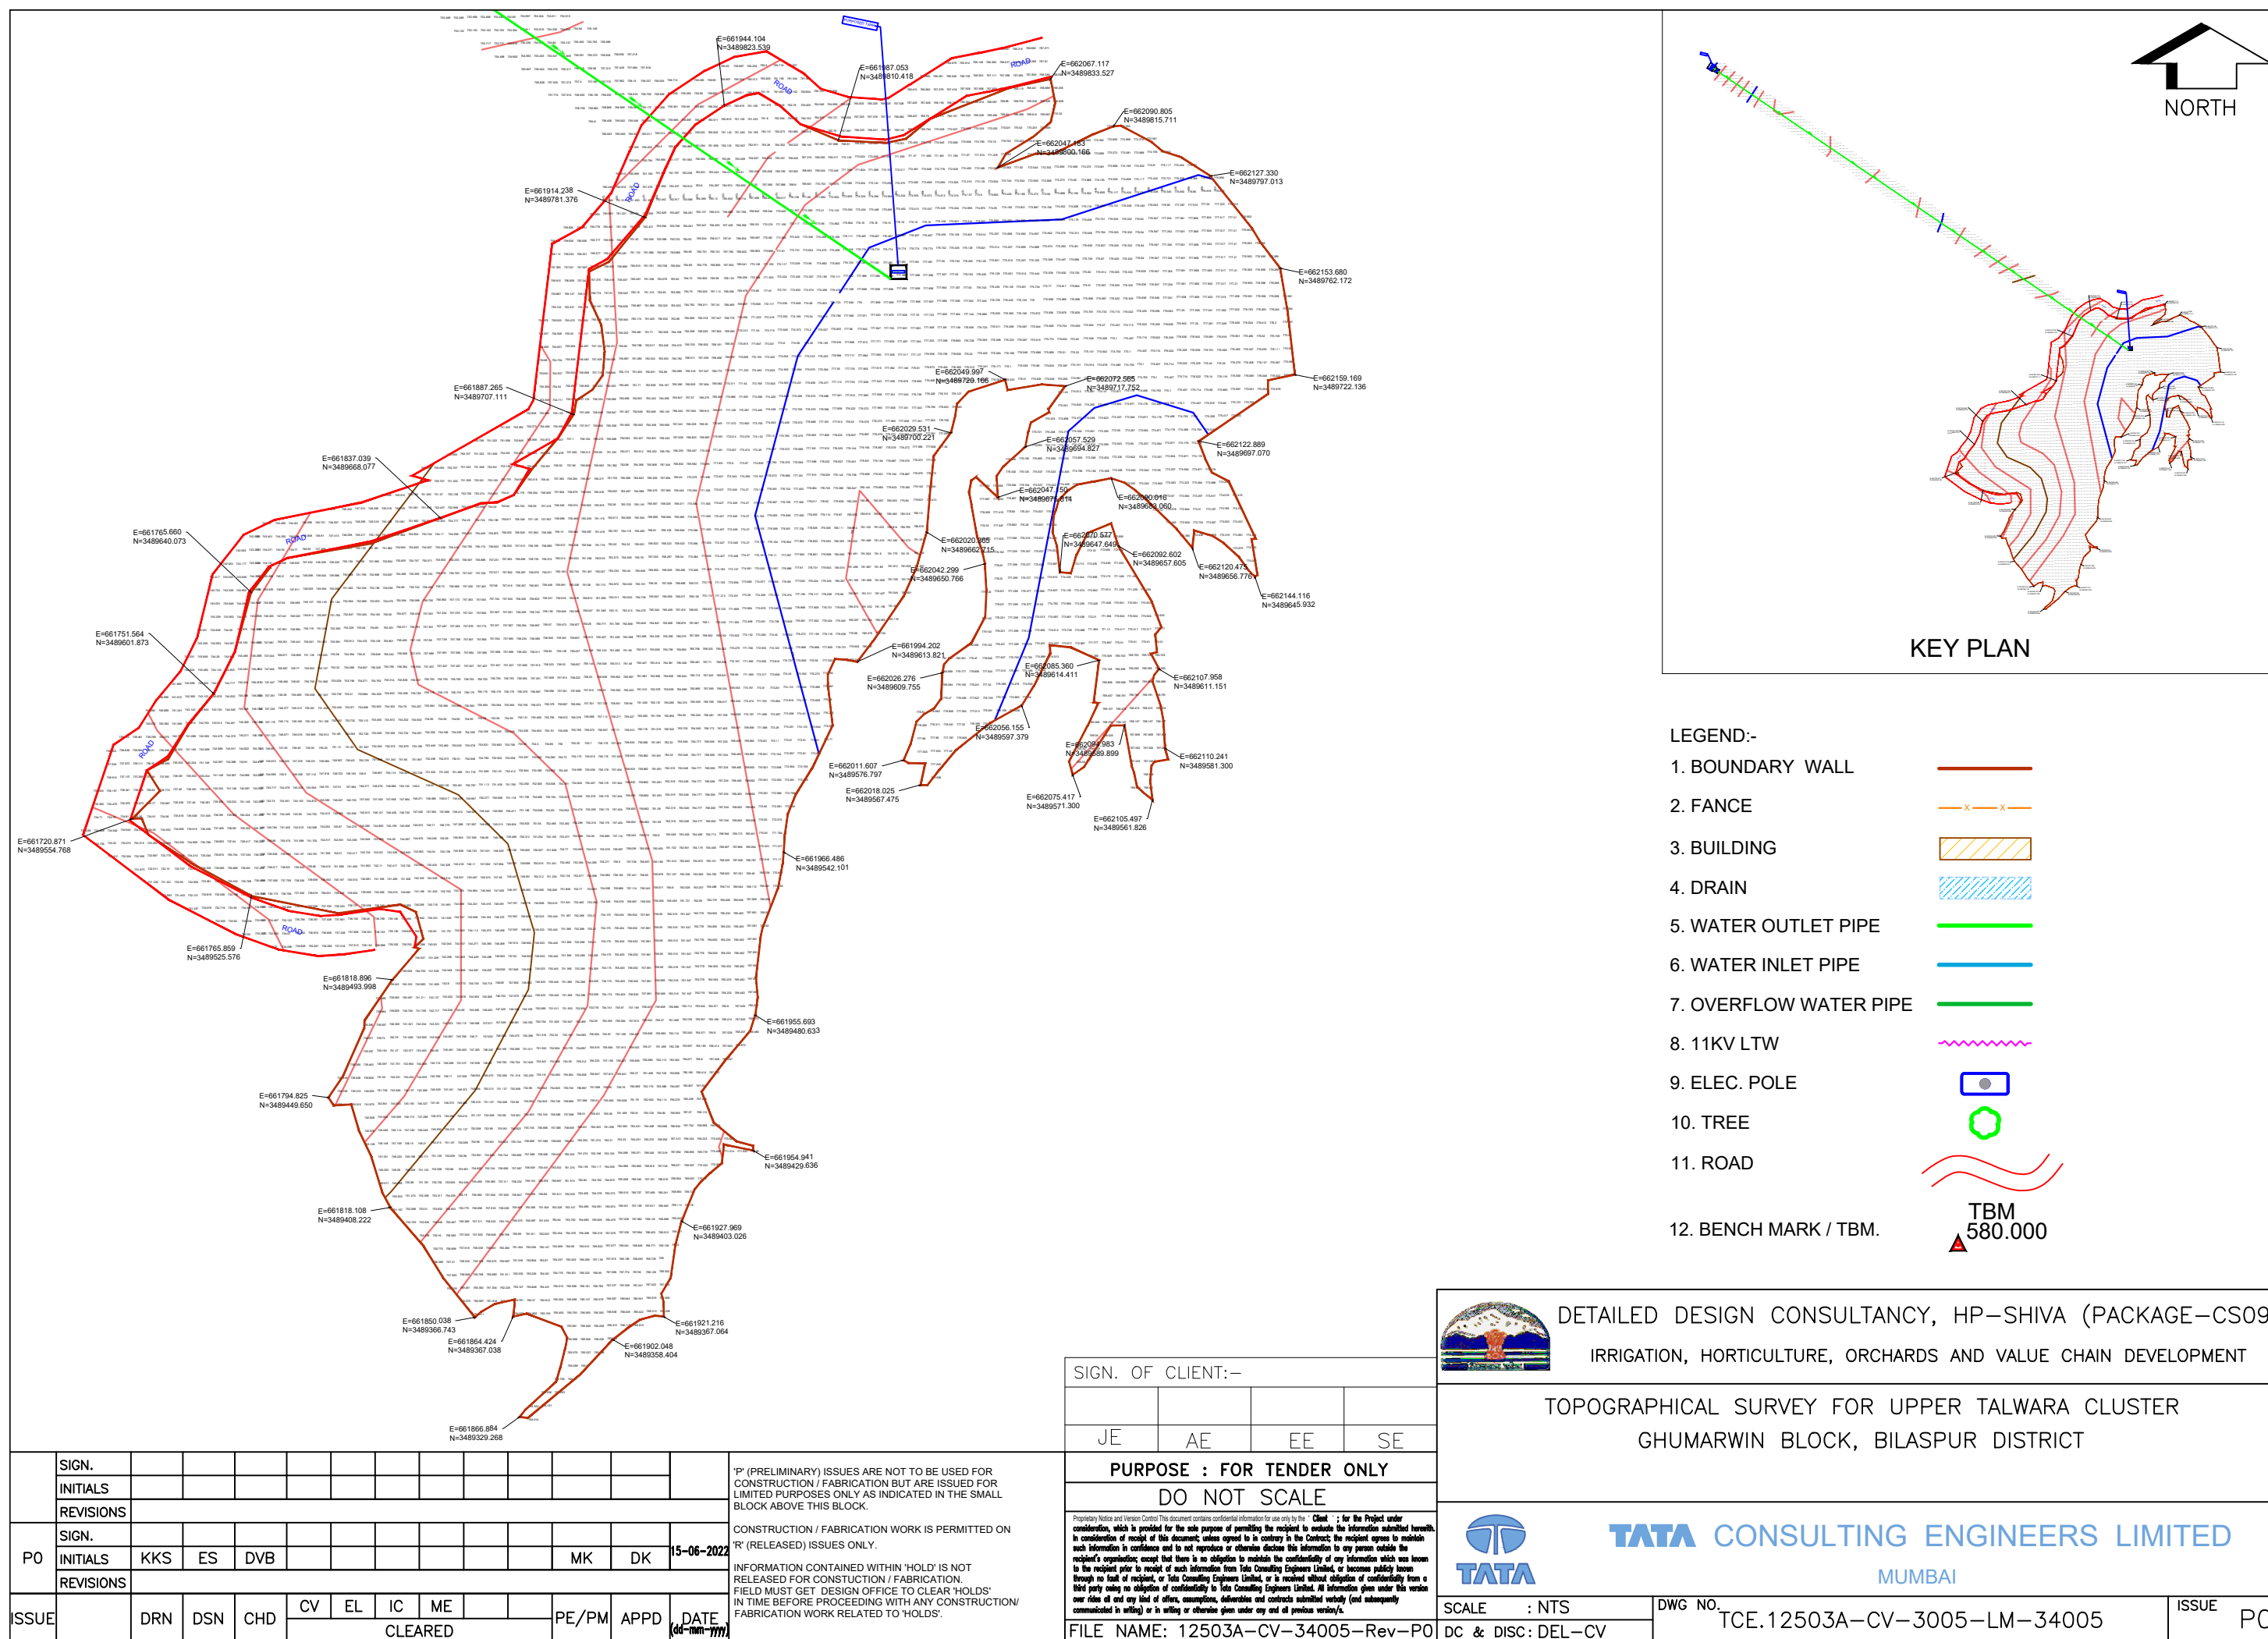

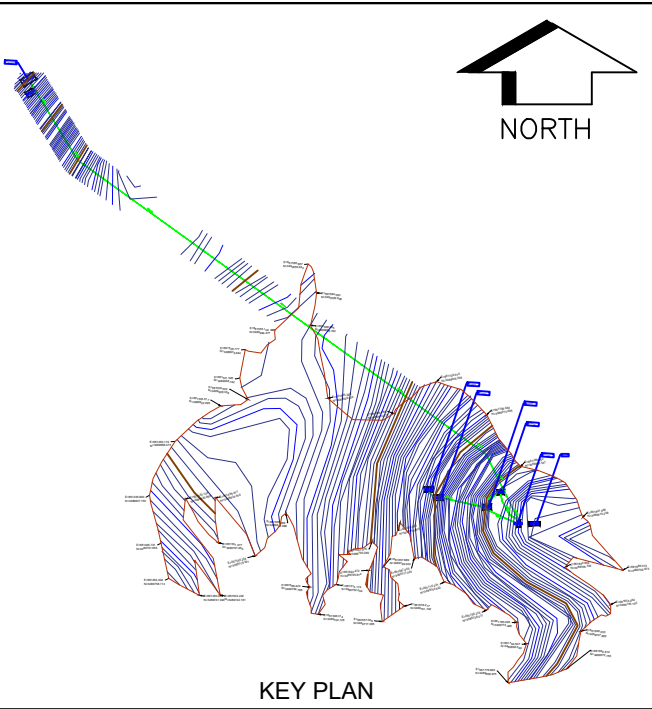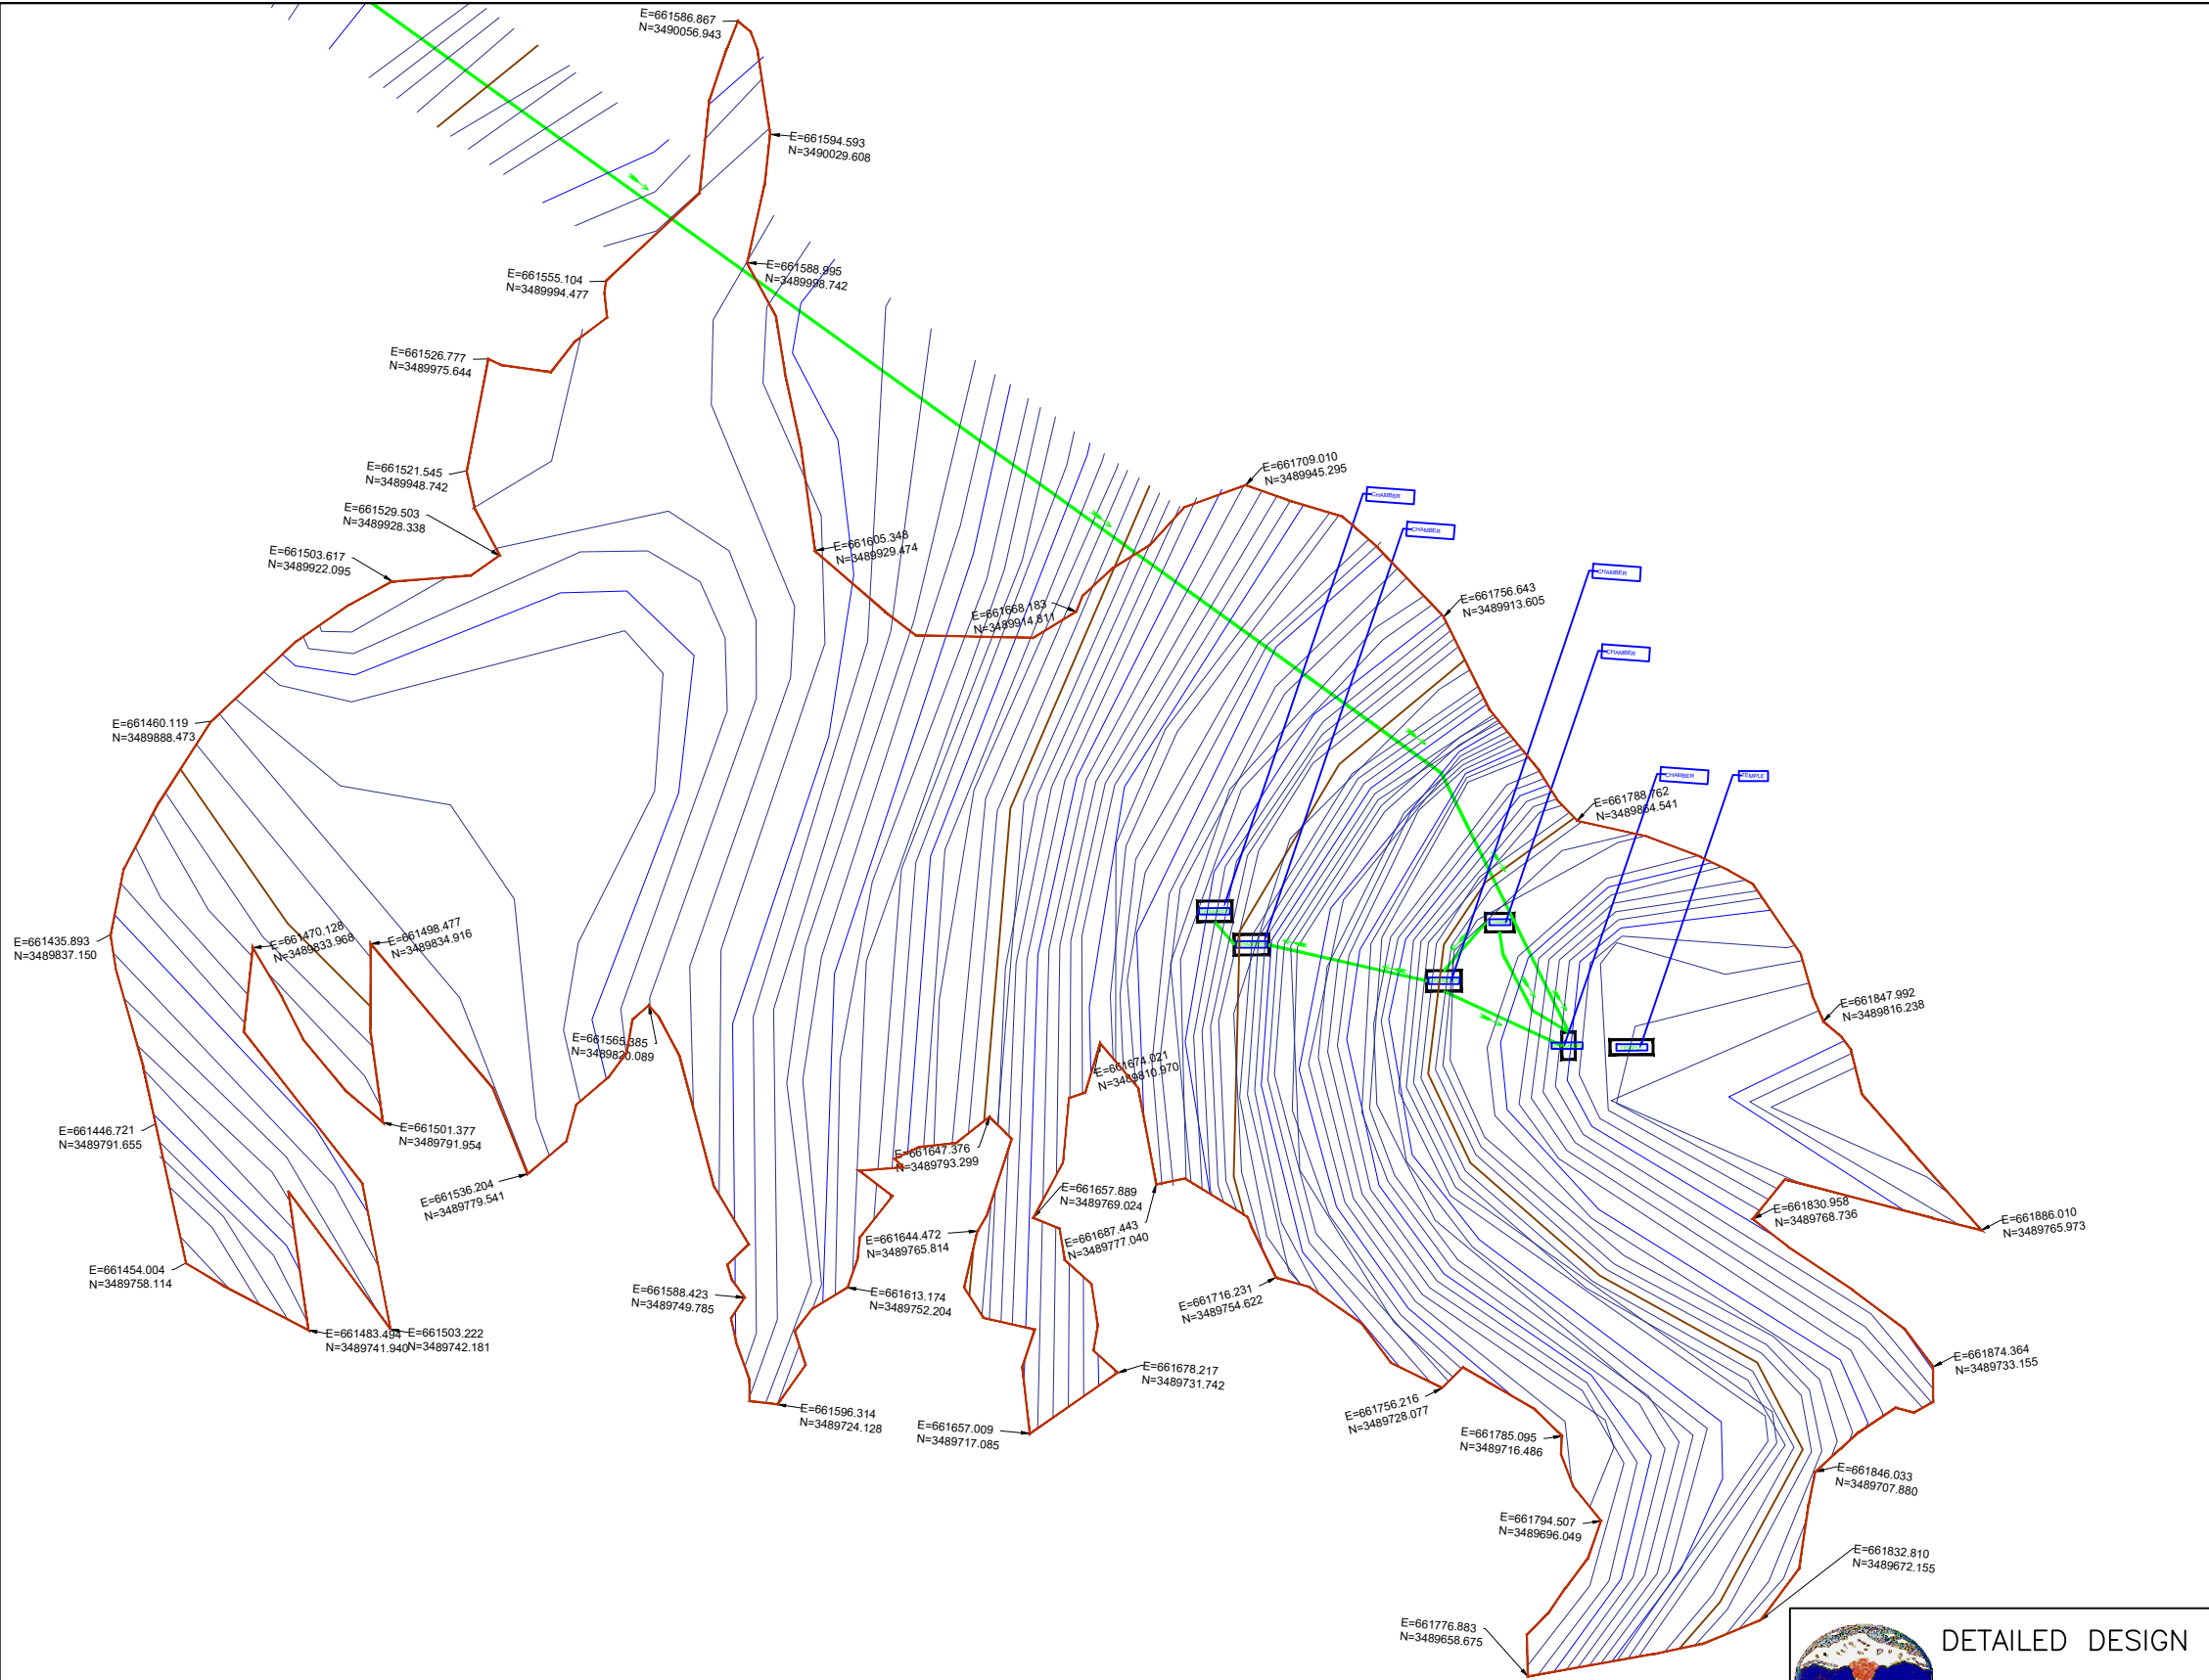

- LEGEND:-
- 1. BOUNDARY WALL
 - 2. FENCE
 - 3. BUILDING
 - 4. DRAIN
 - 5. WATER OUTLET PIPE
 - 6. WATER INLET PIPE
 - 7. OVERFLOW WATER PIPE
 - 8. 11KV LTV
 - 9. ELEC. POLE
 - 10. TREE
 - 11. ROAD
 - 12. BENCH MARK / TBM.
- TBM
580.000

	SIGN.												
	INITIALS												
	REVISIONS												
PO	SIGN.												
	INITIALS	KKS	ES	DVB							MK	DK 15-06-2022	
	REVISIONS												
ISSUE		DRN	DSN	CHD	CV	EL	IC	ME			PE/PM	APPD	DATE (dd-mm-yy)
		Cleared											

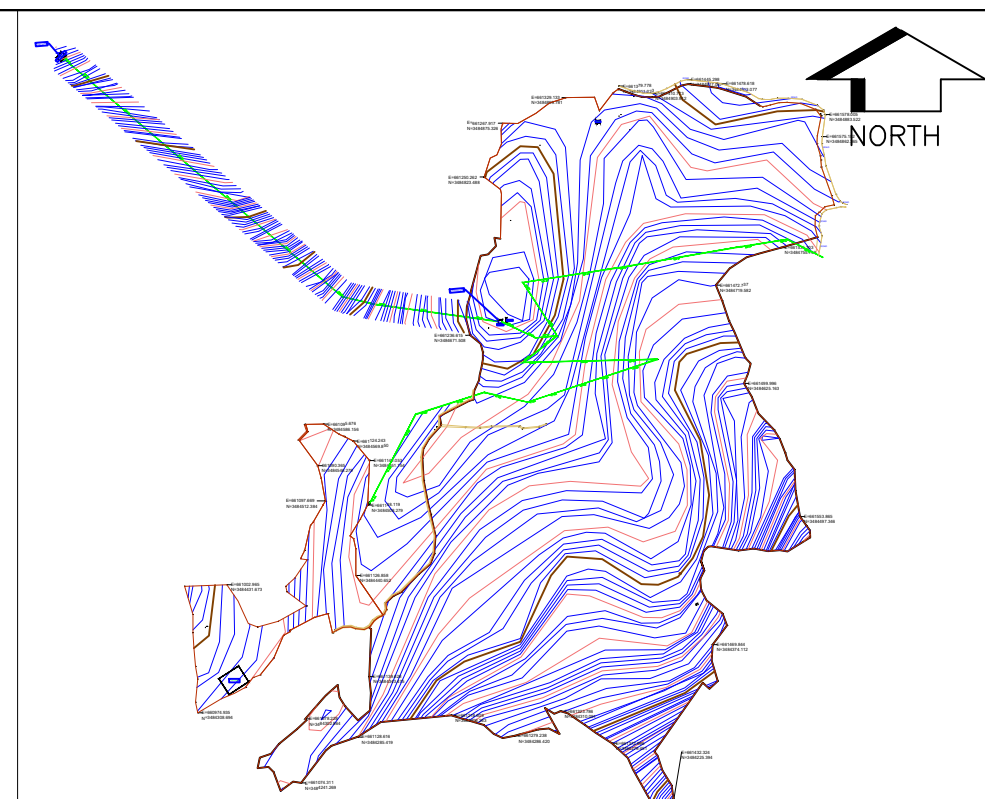



10. TREE



'P' (PRELIMINARY) ISSUES ARE NOT TO BE USED FOR CONSTRUCTION / FABRICATION BUT ARE ISSUED FOR LIMITED PURPOSES ONLY AS INDICATED IN THE SMALL BLOCK ABOVE THIS BLOCK.


CONSTRUCTION / FABRICATION WORK IS PERMITTED ON 'R' (RELEASED) ISSUES ONLY.

INFORMATION CONTAINED WITHIN 'HOLD' IS NOT RELEASED FOR CONSTRUCTION / FABRICATION. FIELD MUST GET TO HIGH OFFICE TO CLEAR 'HOLD'S' IN TIME BEFORE PROCEEDING WITH ANY CONSTRUCTION / FABRICATION WORK RELATED TO 'HOLD'S'.

PURPOSE : FOR TENDER ONLY
DO NOT SCALE


 DETAILED DESIGN CONSULTANCY, HP-SHIVA (PACKAGE-CS09)
 IRRIGATION, HORTICULTURE, ORCHARDS AND VALUE CHAIN DEVELOPMENT

TOPOGRAPHICAL SURVEY FOR KASOL BALH CLUSTER
GHUMARWIN BLOCK, BILASPUR DISTRICT

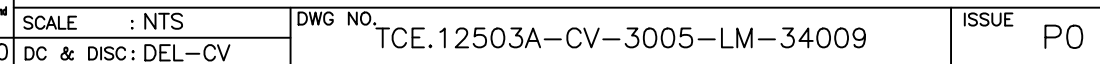



10. TREE


'P' (PRELIMINARY) ISSUES ARE NOT TO BE USED FOR CONSTRUCTION / FABRICATION BUT ARE ISSUED FOR LIMITED PURPOSES ONLY AS INDICATED IN THE SMALL BLOCK ABOVE THIS BLOCK.

CONSTRUCTION / FABRICATION WORK IS PERMITTED ON 'R' (RELEASED) ISSUES ONLY.

INFORMATION CONTAINED WITHIN 'HOLD' IS NOT RELEASED FOR CONSTRUCTION / FABRICATION. FIELD MUST GET DESIGN OFFICE TO CLEAR 'HOLDS' IN TIME BEFORE PROCEEDING WITH ANY CONSTRUCTION / FABRICATION WORK RELATED TO 'HOLDS'.

PURPOSE : FOR TENDER ONLY
DO NOT SCALE

Proprietary Notice and Version Control This document contains confidential information for use only by the Client. It is for the Project under consideration, which is provided for the sole purpose of permitting the recipient to evaluate the information submitted herewith. In consideration of receipt of this document, written agreed to in conformity in the Contract the recipient agrees to maintain such information in confidence and to not reproduce or otherwise disclose this information any person outside the recipient's organization; except that there is no obligation to maintain the confidentiality of any information which is so known to the recipient prior to receipt of such information from Tesla Consulting Engineers Limited, or become publicly known through no fault of recipient, or Tesla Consulting Engineers Limited, or is received without obligation confidentiality from a third party without any obligation of confidentiality to Tesla Consulting Engineers Limited. All information given under this version one reads off and any kind of offices, assumptions, deliberations and contracts submitted verbally (or subsequently communicated in writing) or in writing or otherwise given under any and all previous version/s.

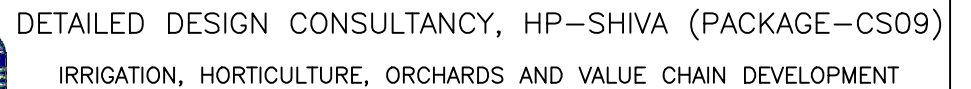



TATA CONSULTING ENGINEERS LIMITED
MUMBAI

SSUE	P0	SIZE-AS
------	----	---------



LEGEND:-

1. BOUNDARY WALL
2. FENCE
3. BUILDING
4. DRAIN
5. WATER OUTLET PIPE
6. WATER INLET PIPE
7. OVERFLOW WATER PIPE
8. 11KV LTW
9. ELEC. POLE
10. TREE
11. BENCH MARK / TBM
12. ROAD

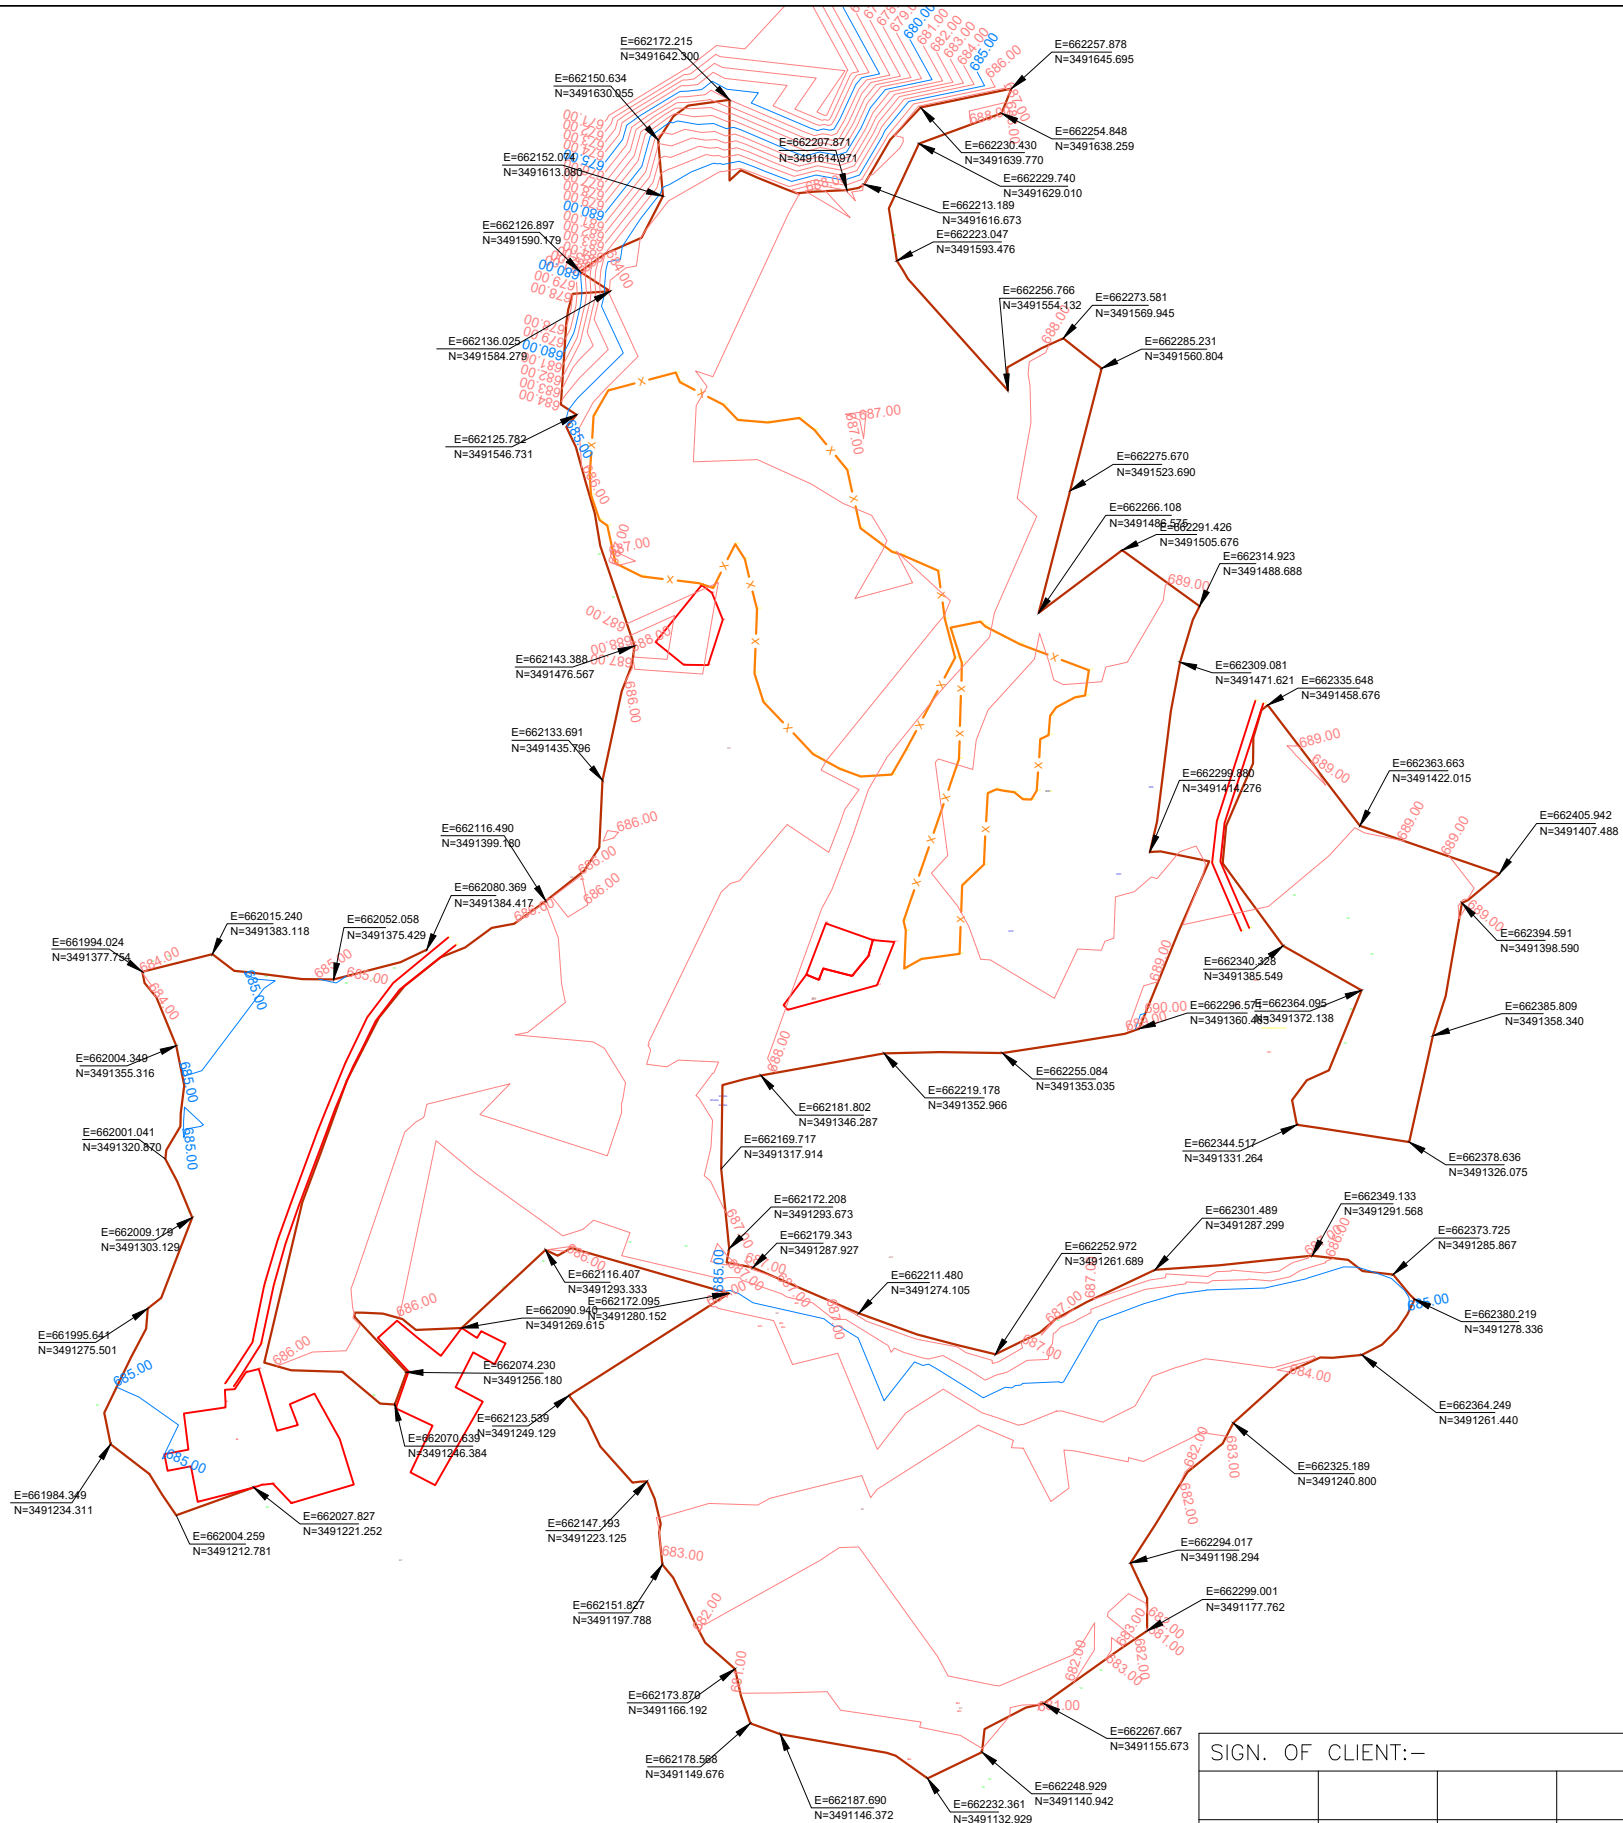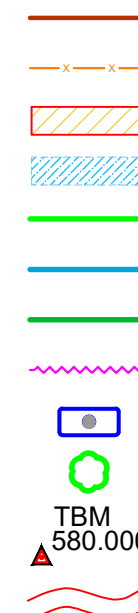

DETAILED DESIGN CONSULTANCY, HP-SHIVA (PACKAGE-CS09)
IRRIGATION, HORTICULTURE, ORCHARDS AND VALUE CHAIN DEVELOPMENT

TOPOGRAPHICAL SURVEY FOR NALTI PARNAL CLUSTER
GHUMARWIN BLOCK, BILASPUR DISTRICT



TATA CONSULTING ENGINEERS LIMITED
MUMBAI

SCALE : NTS DWG NO. TCE.12503A-CV-3005-LM-34011 ISSUE P0
DC & DISC: DEL-CV

SIGN. OF CLIENT:-

JE	AE	EE	SE
----	----	----	----

PURPOSE : FOR TENDER ONLY

DO NOT SCALE

Provision Notice and Version Control This document contains confidential information for use only by the Client; for the Project under consideration, which is provided for the sole purpose of permitting the recipient to evaluate the information submitted herewith. In consideration of receipt of this document, unless agreed to in contrary in the Contract, the recipient agrees to maintain such information in confidence and to not reproduce or otherwise disclose this information to any person outside the recipient's organization, except that there is no obligation to maintain the confidentiality of any information which was known to the recipient prior to receipt of such information from Tata Consulting Engineers Limited, or becomes publicly known through no fault of recipient, or Tata Consulting Engineers Limited, or is received without obligation of confidentiality from a third party using no obligation of confidentiality to Tata Consulting Engineers Limited. All information given under this version over rules all and any kind of offers, assumptions, deliverables and contracts submitted verbally (and subsequently communicated in writing) or in writing or otherwise given under any and all previous versions/ls.

FILE NAME: 12503A-CV-34011-Rev-PO


'P' (PRELIMINARY) ISSUES ARE NOT TO BE USED FOR CONSTRUCTION / FABRICATION BUT ARE ISSUED FOR LIMITED PURPOSES ONLY AS INDICATED IN THE SMALL BLOCK ABOVE THIS BLOCK.


CONSTRUCTION / FABRICATION WORK IS PERMITTED ON 'R' (RELEASED) ISSUES ONLY.

INFORMATION CONTAINED WITHIN 'HOLD' IS NOT RELEASED FOR CONSTRUCTION / FABRICATION. FIELD MUST GET DESIGN OFFICE TO CLEAR 'HOLDS' IN TIME BEFORE PROCEEDING WITH ANY CONSTRUCTION/ FABRICATION WORK RELATED TO 'HOLDS'.



	SIGN.													
	INITIALS													
	REVISIONS													
PO	SIGN.													
	INITIALS	KKS	ES	DVB							MK	DK	15-06-2022	
	REVISIONS													
ISSUE		DRN	DSN	CHD	CV	EL	IC	ME			PE/PM	APPD	DATE	
		CLEARED												(dd-mm-yyyy)

15-06-2022

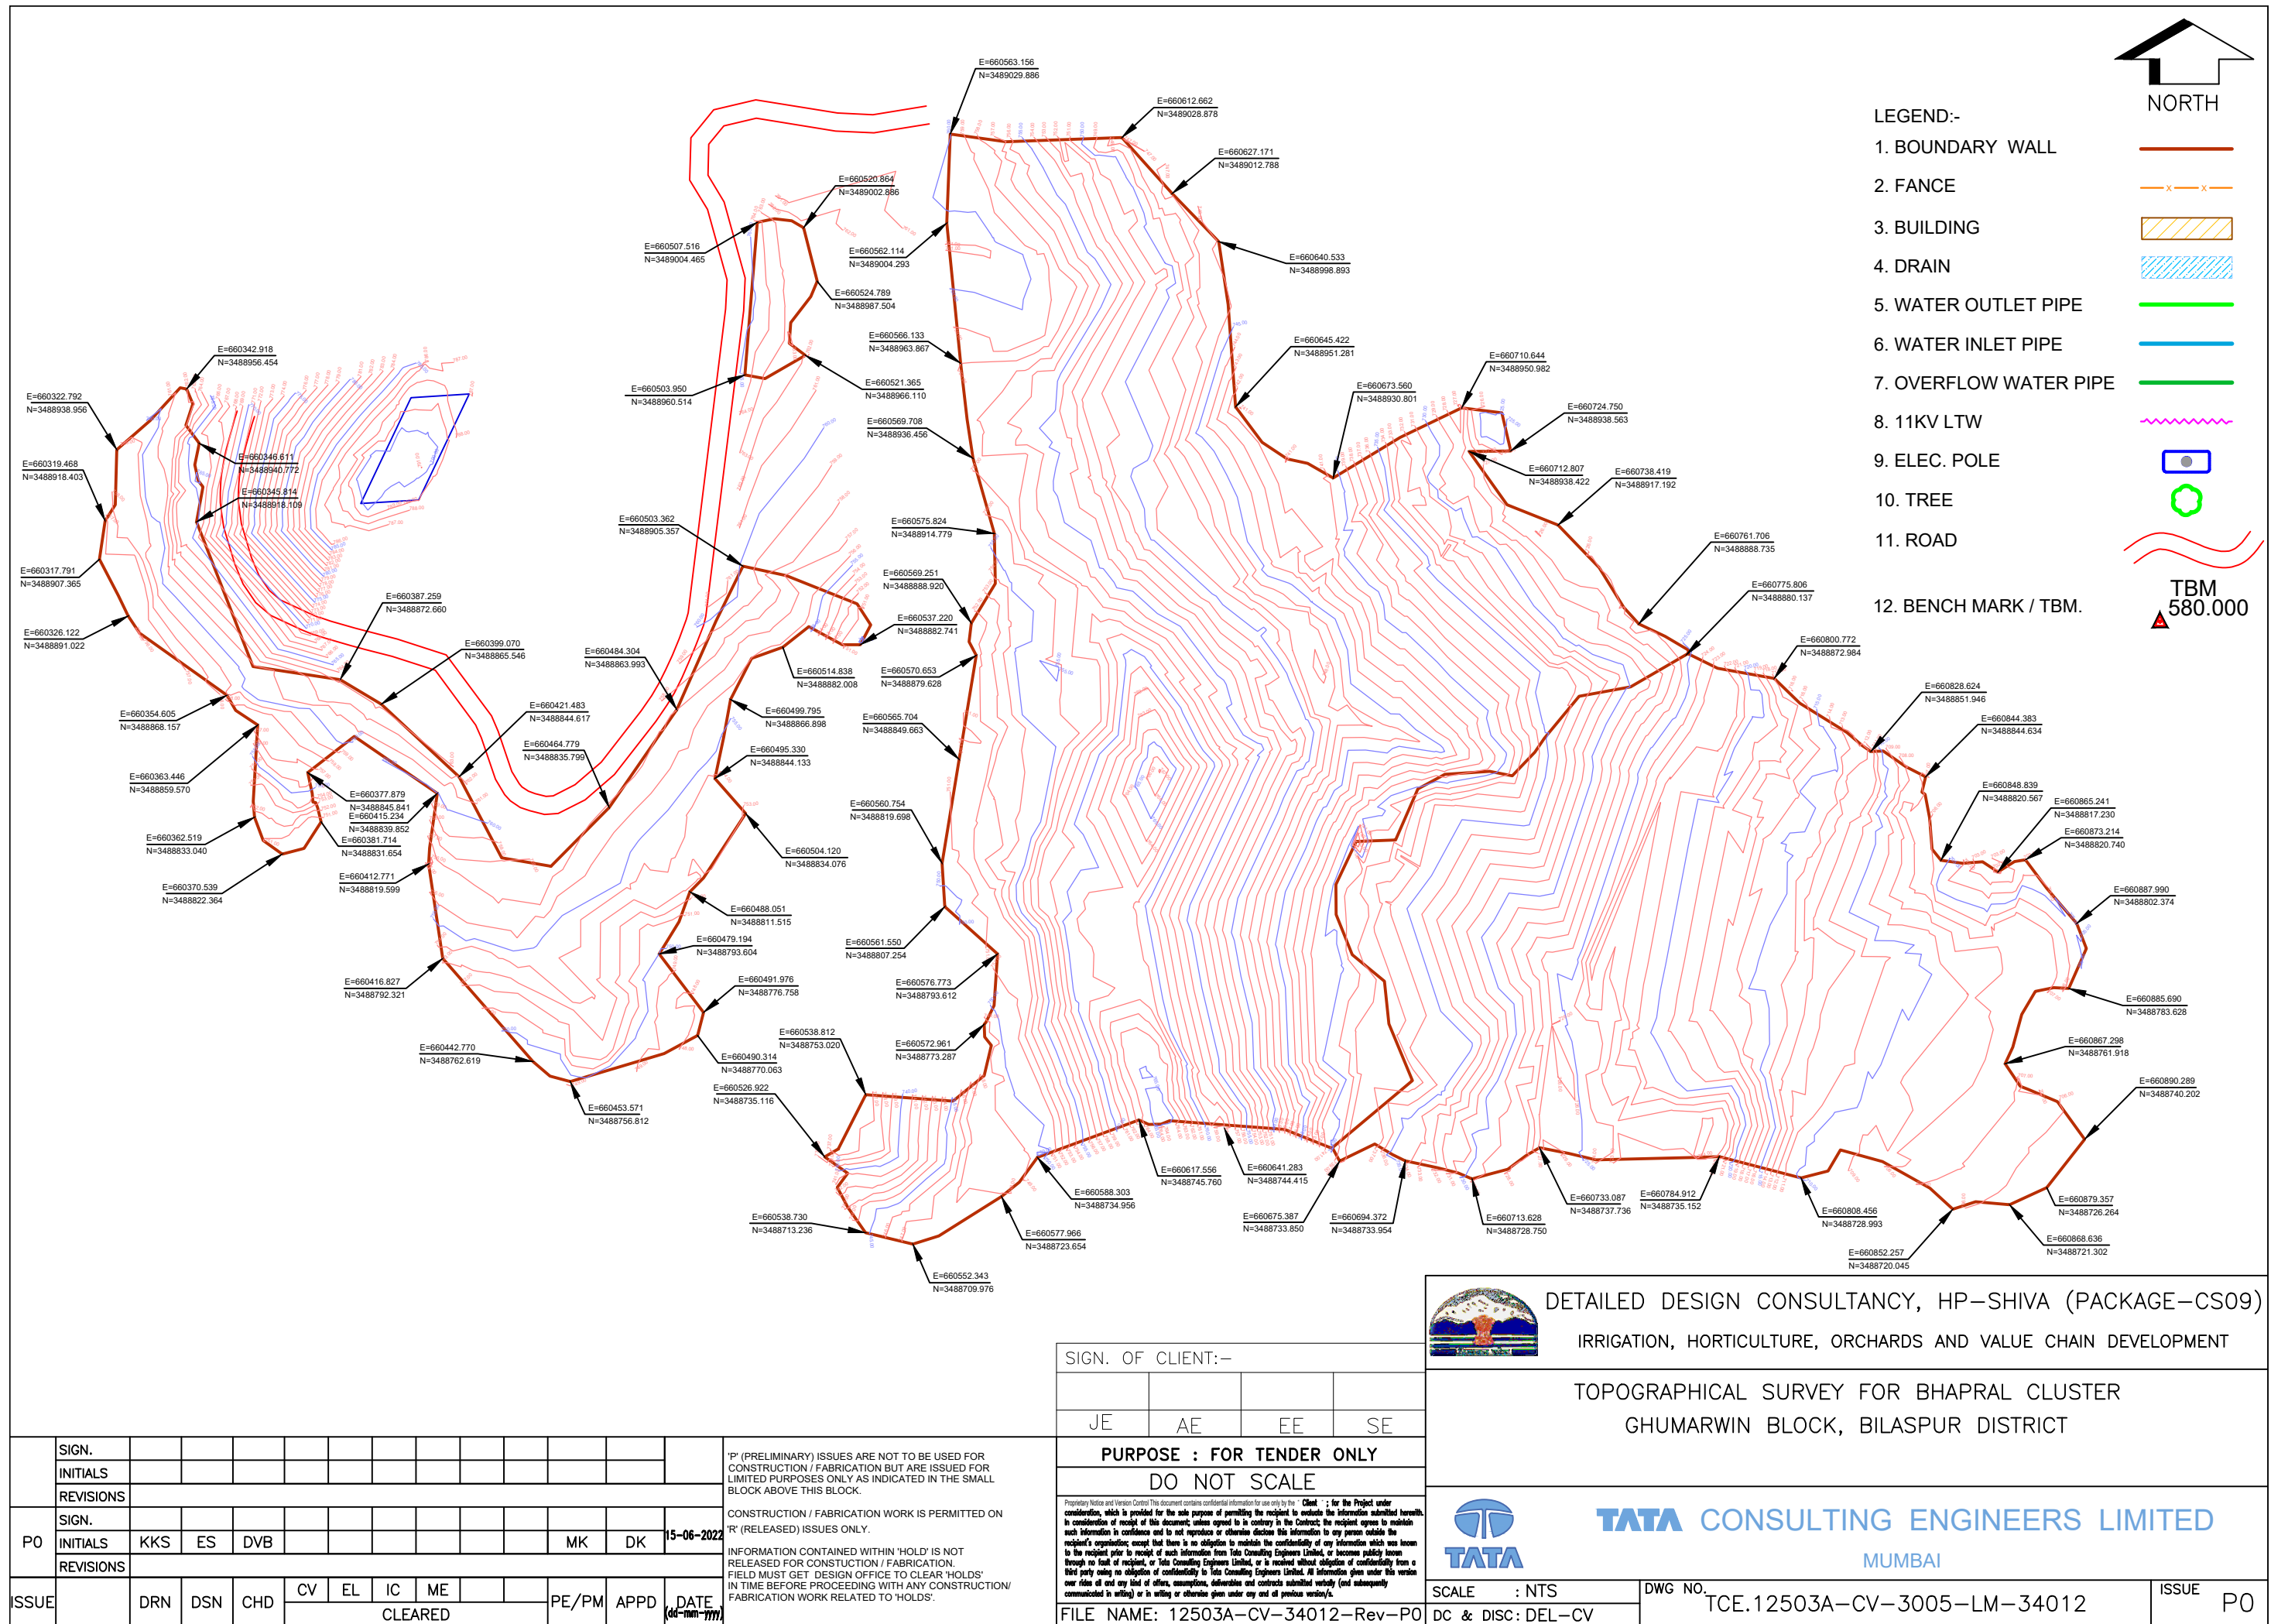

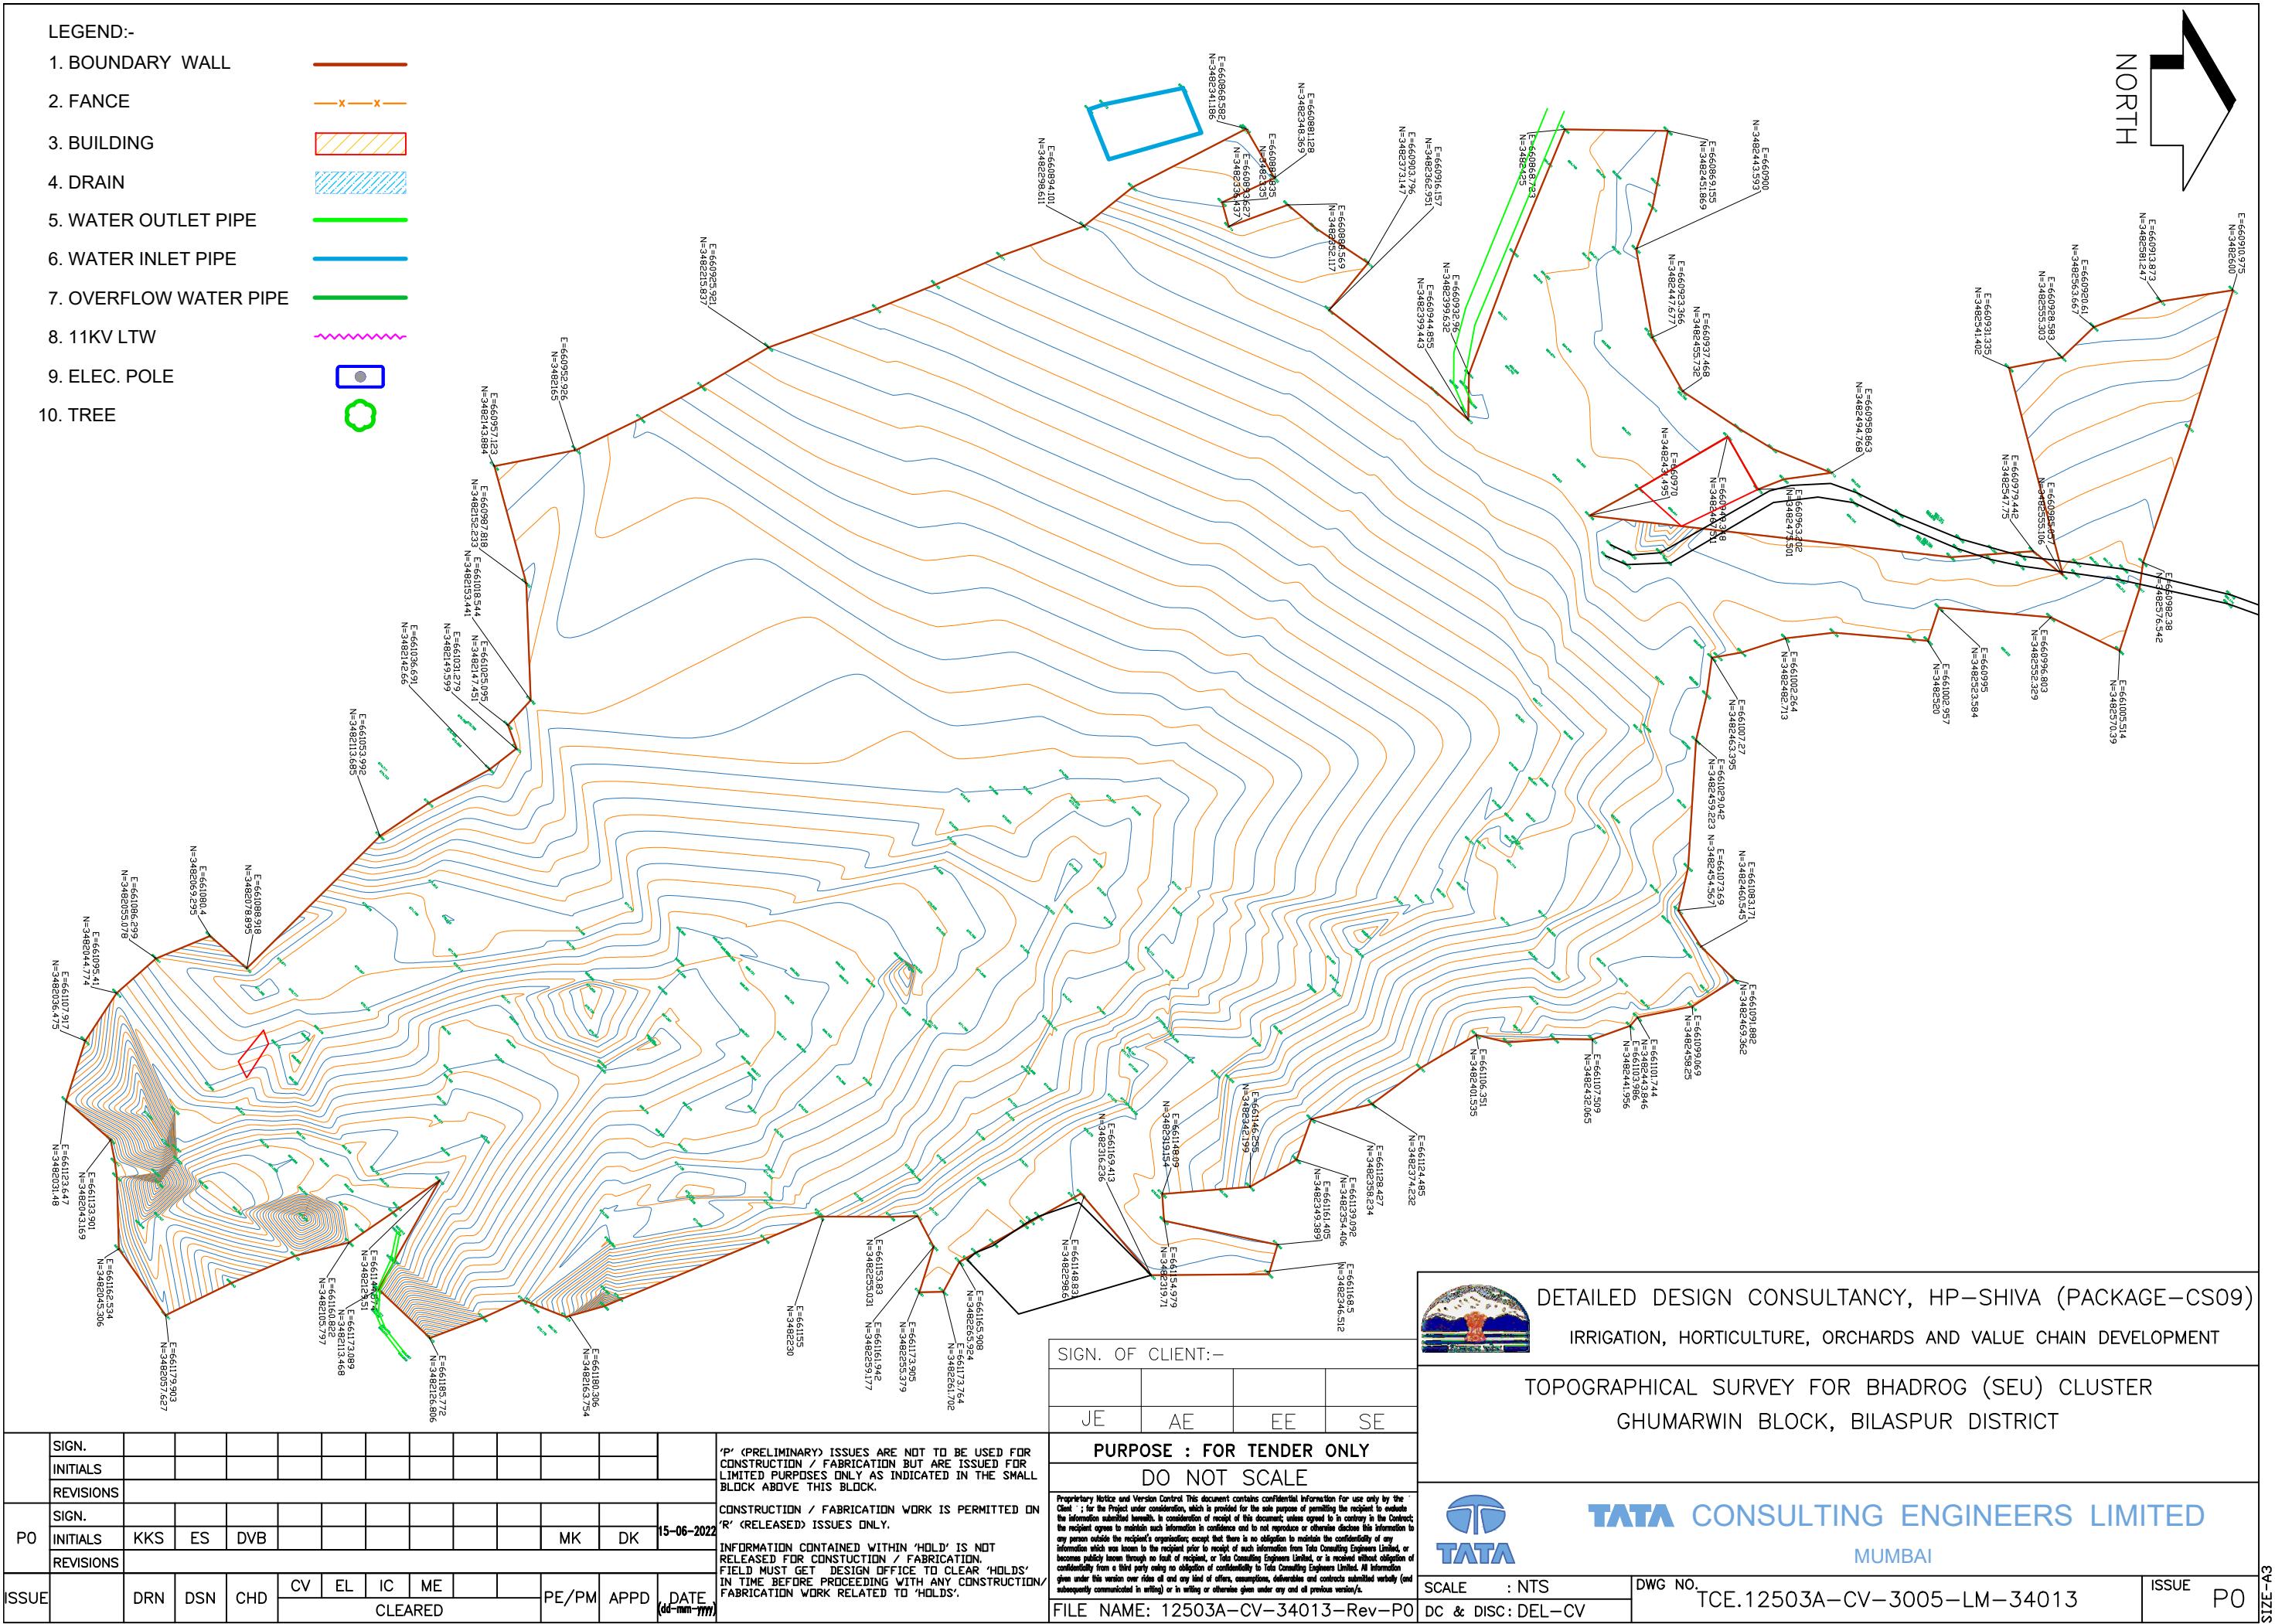

12. BENCH MARK / TBM.

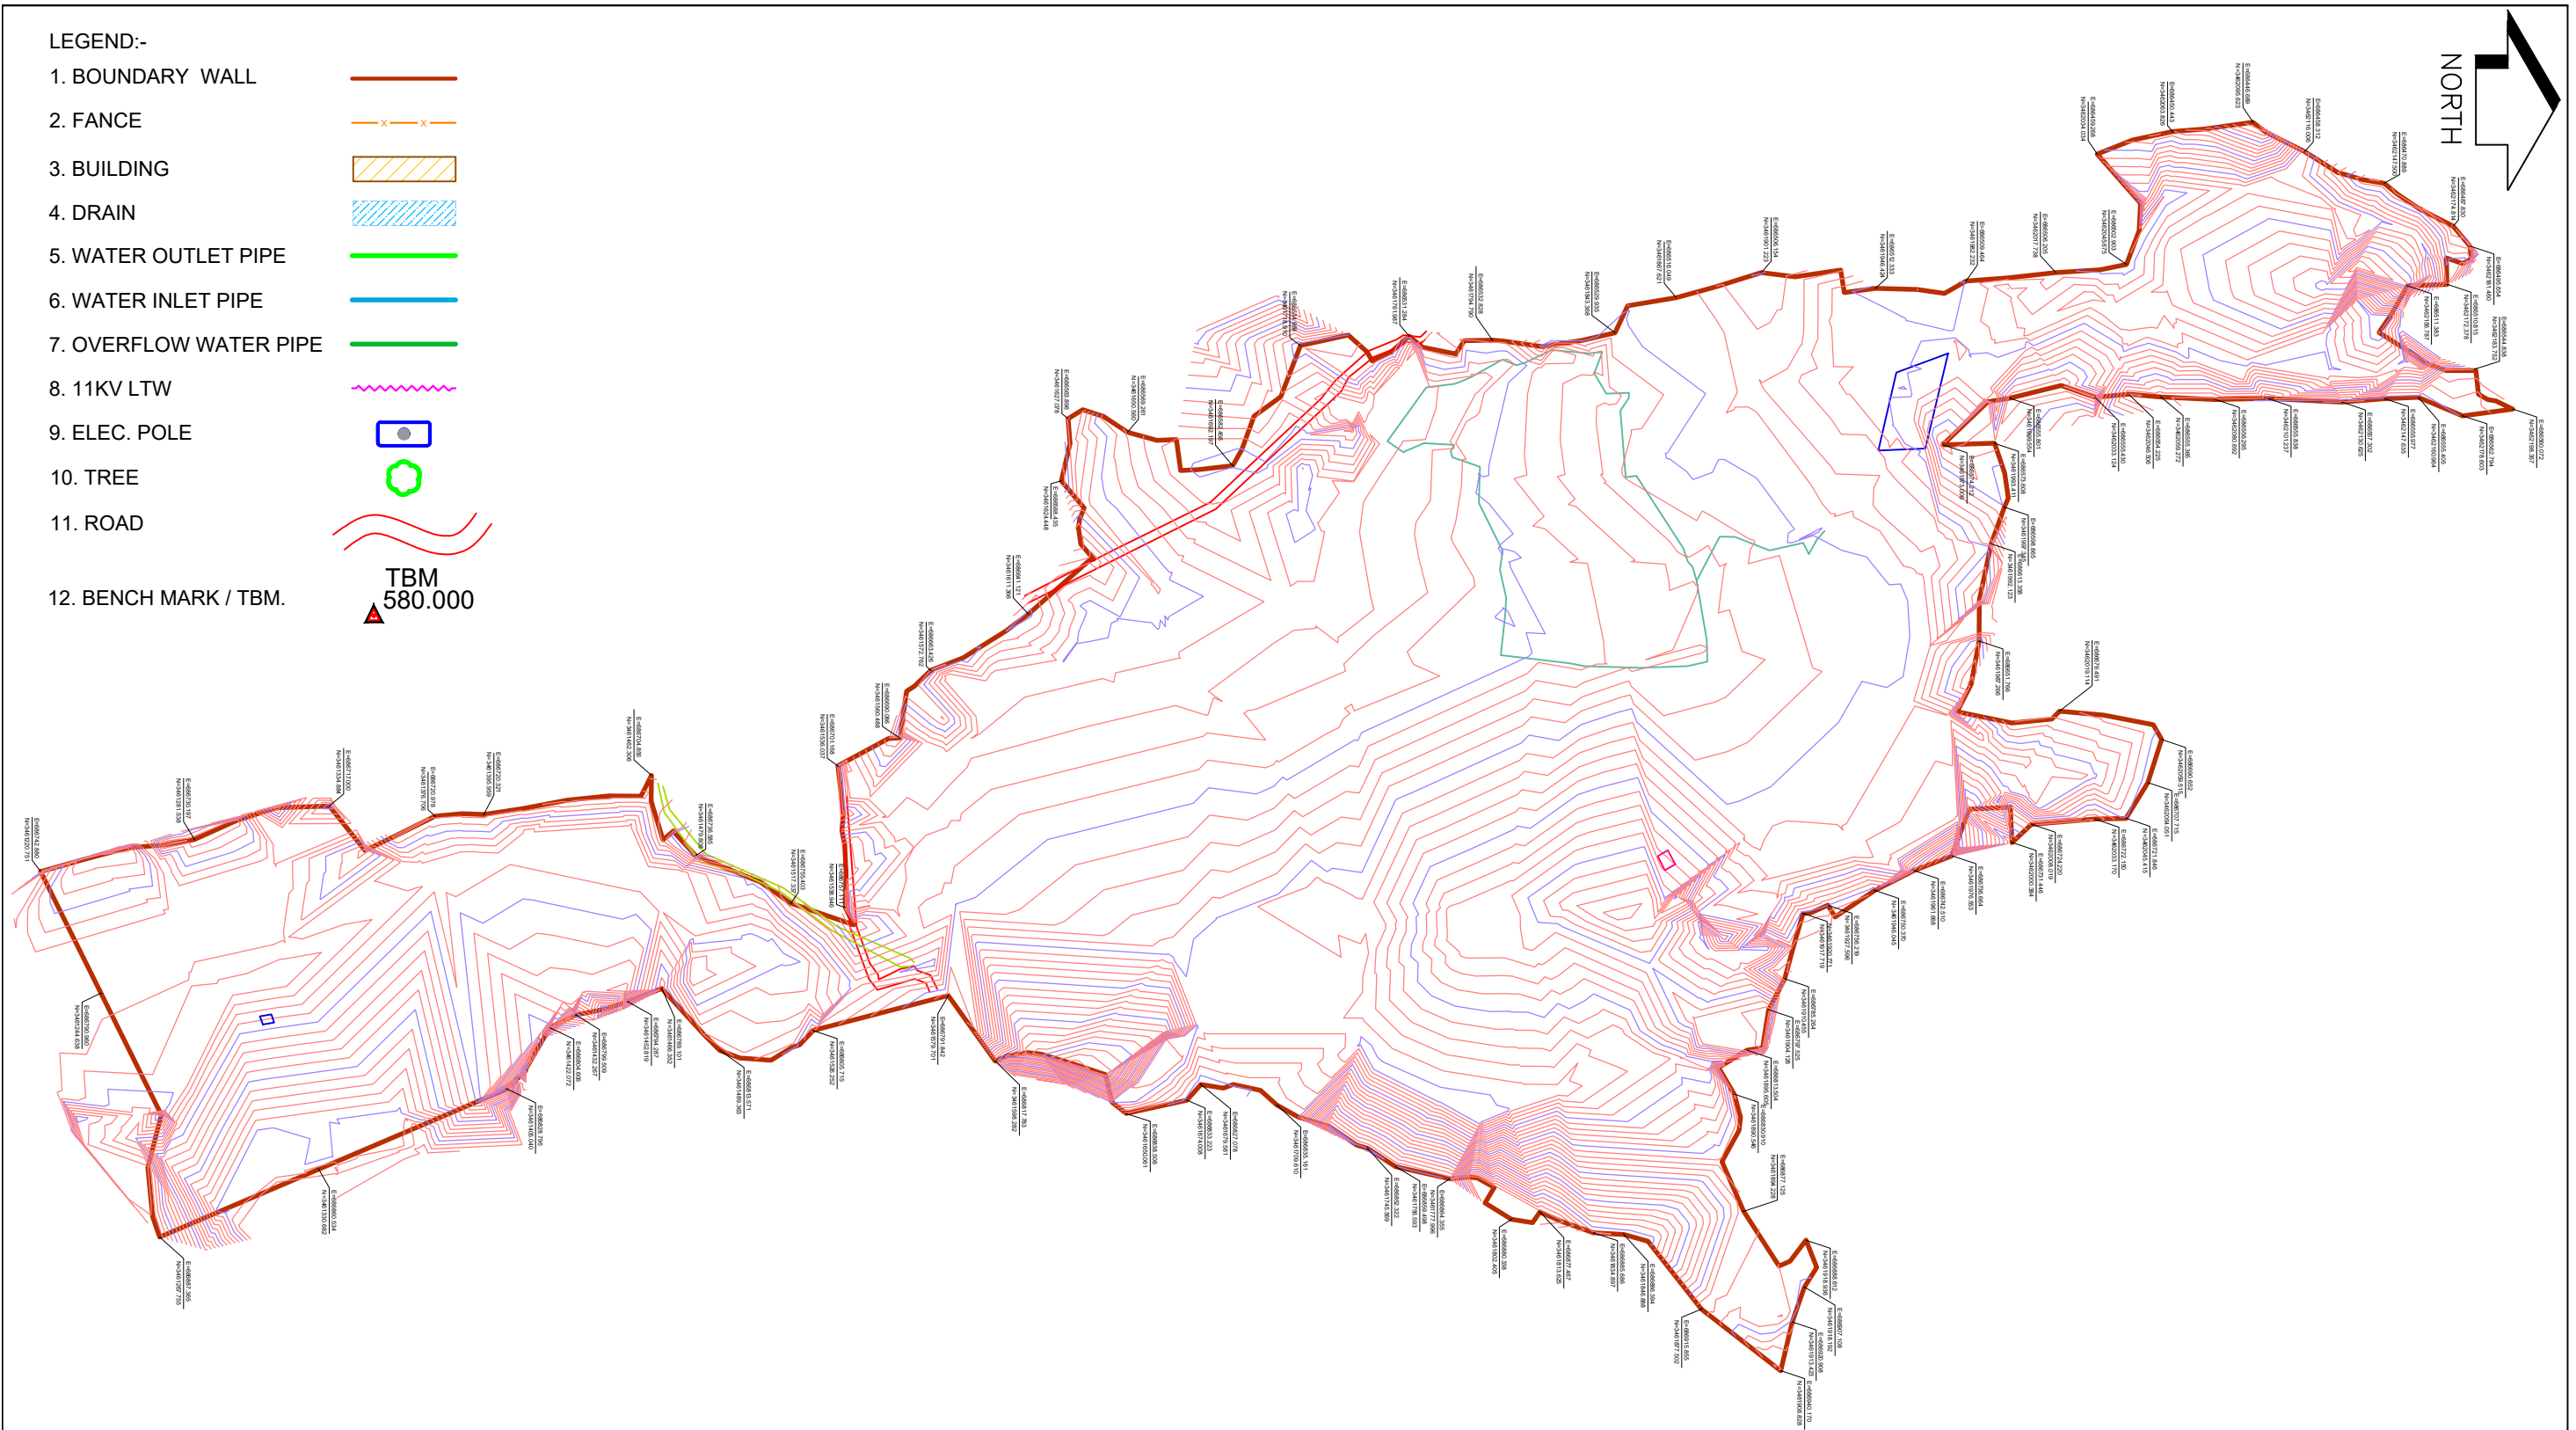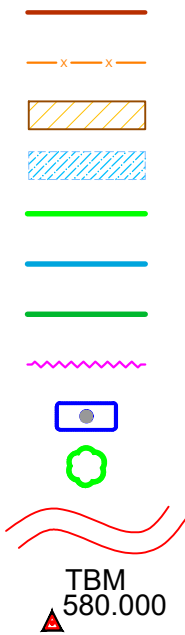

	SIGN.												
	INITIALS												
	REVISIONS												
PO	SIGN.												
	INITIALS	KKS	ES	DVB							MK	DK	15-06-2022
	REVISIONS												
ISSUE		DRN	DSN	CHD	CV	EL	IC	ME			PE/PM	APPD	DATE (dd-mm-yyyy)
					CLEARED								

1' (PRELIMINARY) ISSUES ARE NOT TO BE USED FOR
CONSTRUCTION / FABRICATION BUT ARE ISSUED FOR
LIMITED PURPOSES ONLY AS INDICATED IN THE SMALL
BLOCK ABOVE THIS BLOCK.

2' (RELEASED) ISSUES ONLY.

3' INFORMATION CONTAINED WITHIN 'HOLD' IS NOT
RELEASED FOR CONSTRUCTION / FABRICATION.
FIELD MUST GET DESIGN OFFICE TO CLEAR 'HOLD'S'
IN TIME BEFORE PROCEEDING WITH ANY CONSTRUCTION
FABRICATION WORK RELATED TO 'HOLD'S'.

SE

Printing Notice and Version Control: This document contains confidential information for use only by the Client. It is not to be distributed outside the Client's organization. The Client is responsible for ensuring that this document is printed for the sole purpose of permitting the recipient to execute the information submitted herewith. In consideration of receipt of this document, we agree to be contrary to the Contract; the recipient agrees to maintain this information in confidence and to not reproduce or otherwise disclose this information to any person outside the recipient's organization; except that there is no obligation to maintain the confidentiality of any information which was known to the recipient prior to receipt of such information from Tata Consulting Engineers Limited, or become publicly known through no fault of recipient, or Tata Consulting Engineers Limited, or is received without obligation of confidentiality from a third party upon no obligation of confidentiality to Tata Consulting Engineers Limited. All information given under this version over rides all and any kind of offers, assumptions, advertisements and contracts submitted verbally (and subsequently communicated in writing) or in writing or otherwise given under any and all previous version/s.



TOPOGRAPHICAL SURVEY FOR CHHIBER CLUSTER
GHUMARWIN BLOCK, BILASPUR DISTRICT




TATA CONSULTING ENGINEERS LIMITED
MUMBAI

	SCALE : NTS
0	DC & DISC: DEL-CV

DWG NO.	TCE.12503A-CV-3005-LM-34015
---------	-----------------------------


ISSUE	P0	ZE-A3
-------	----	-------

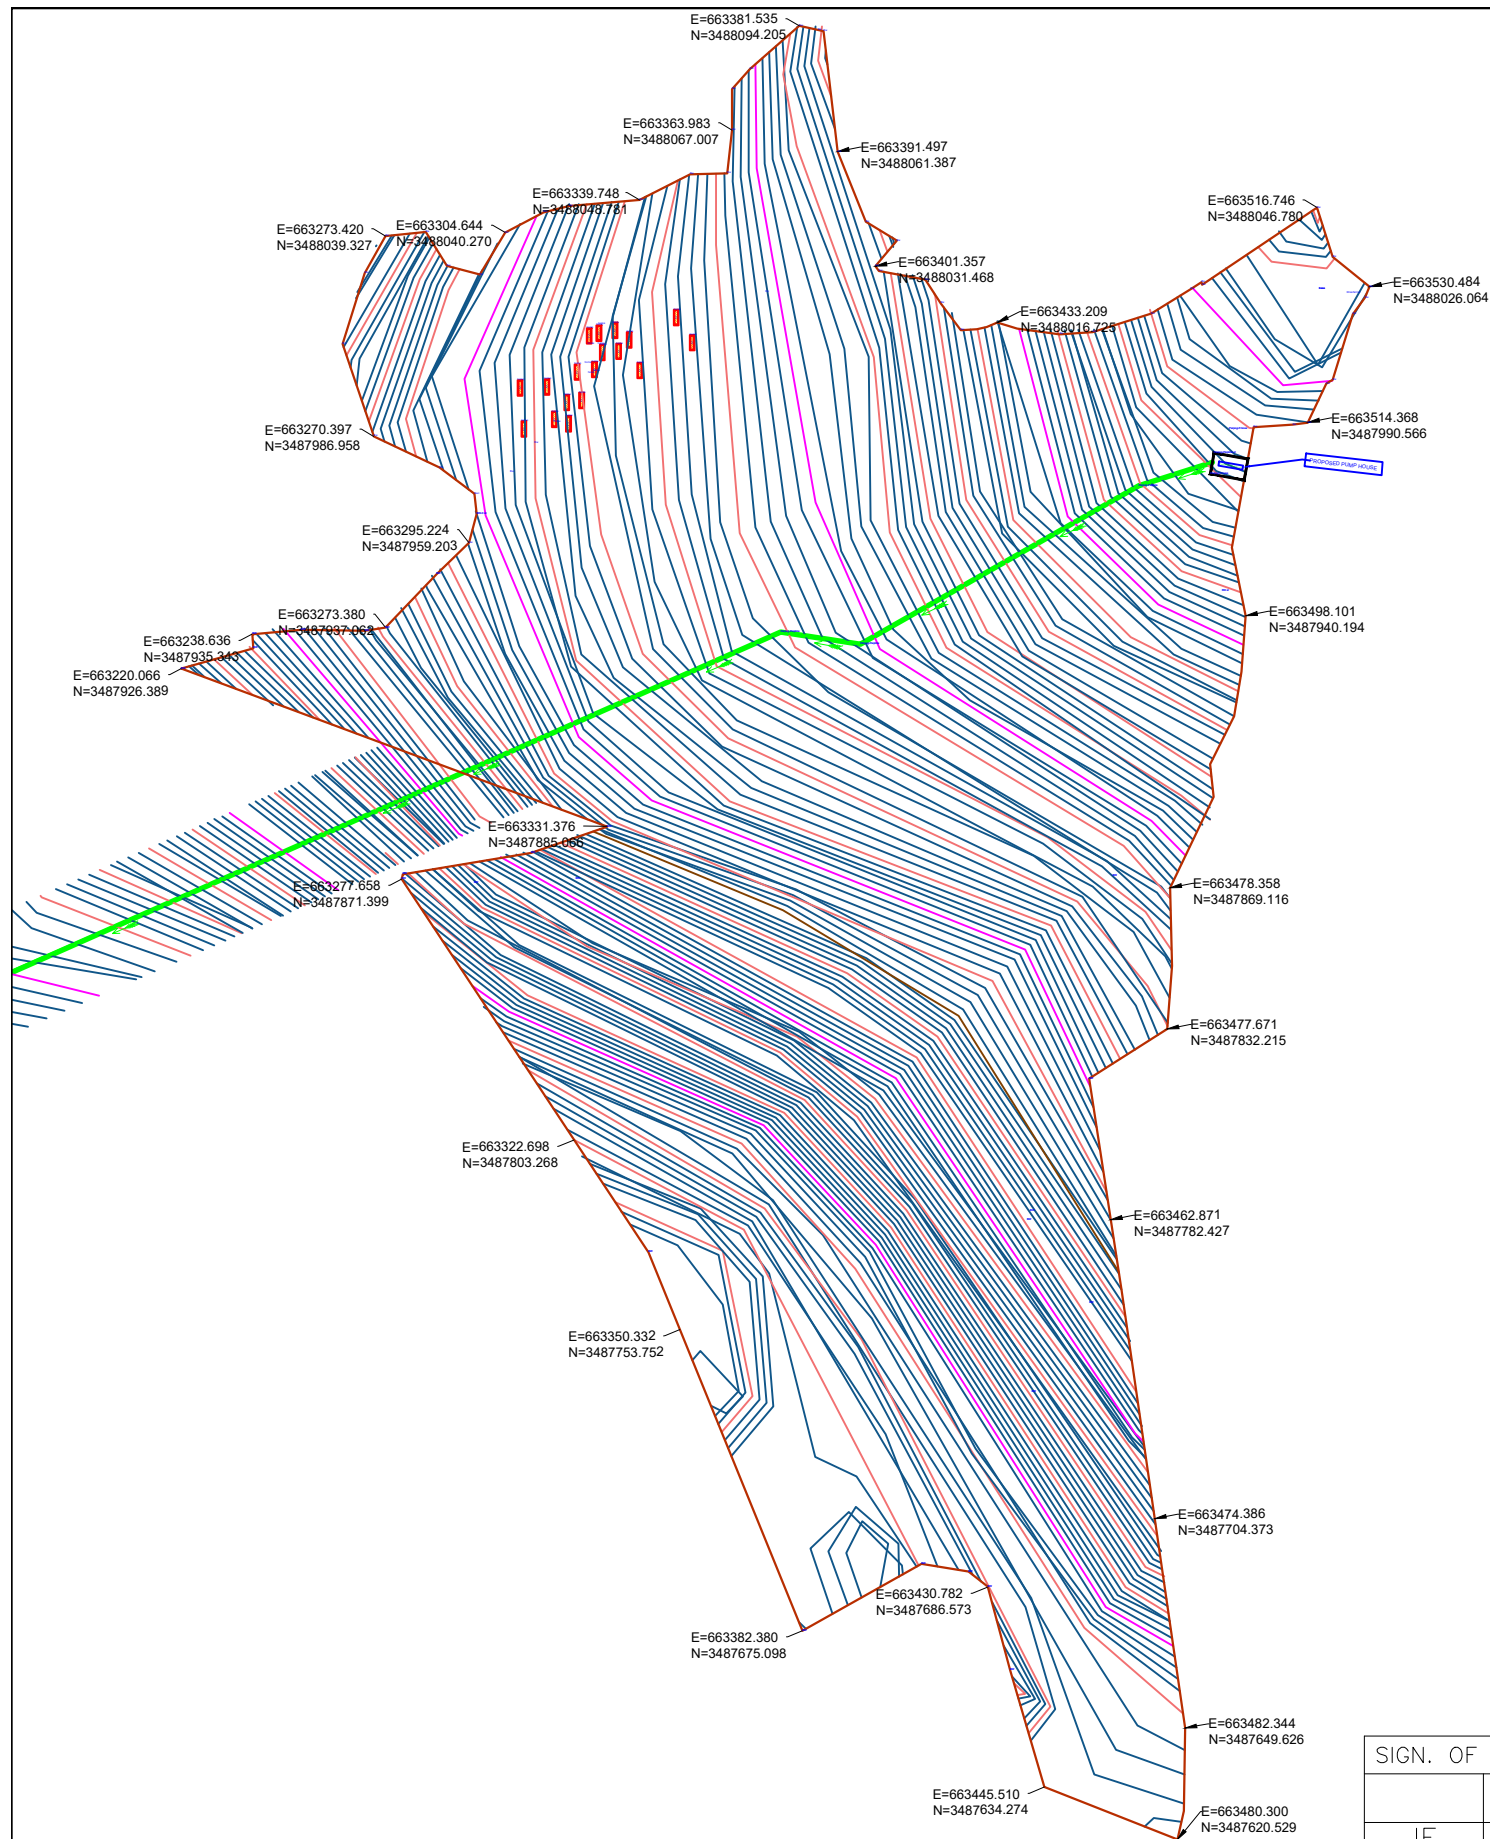

LEGEND:-

1. BOUNDARY WALL
2. FENCE
3. BUILDING
4. DRAIN
5. WATER OUTLET PIPE
6. WATER INLET PIPE
7. OVERFLOW WATER PIPE
8. 11KV LTW
9. ELEC. POLE
10. TREE
11. BENCH MARK / TBM.

	SIGN.												
	INITIALS												
	REVISIONS												
PO	SIGN.												
	INITIALS	KKS	ES	DVB							MK	DK	15-06-2022
	REVISIONS												
ISSUE		DRN	DSN	CHD	CV	EL	IC	ME		PE/PM	APPD	DATE	
					Cleared							(dd-mm-yy)	

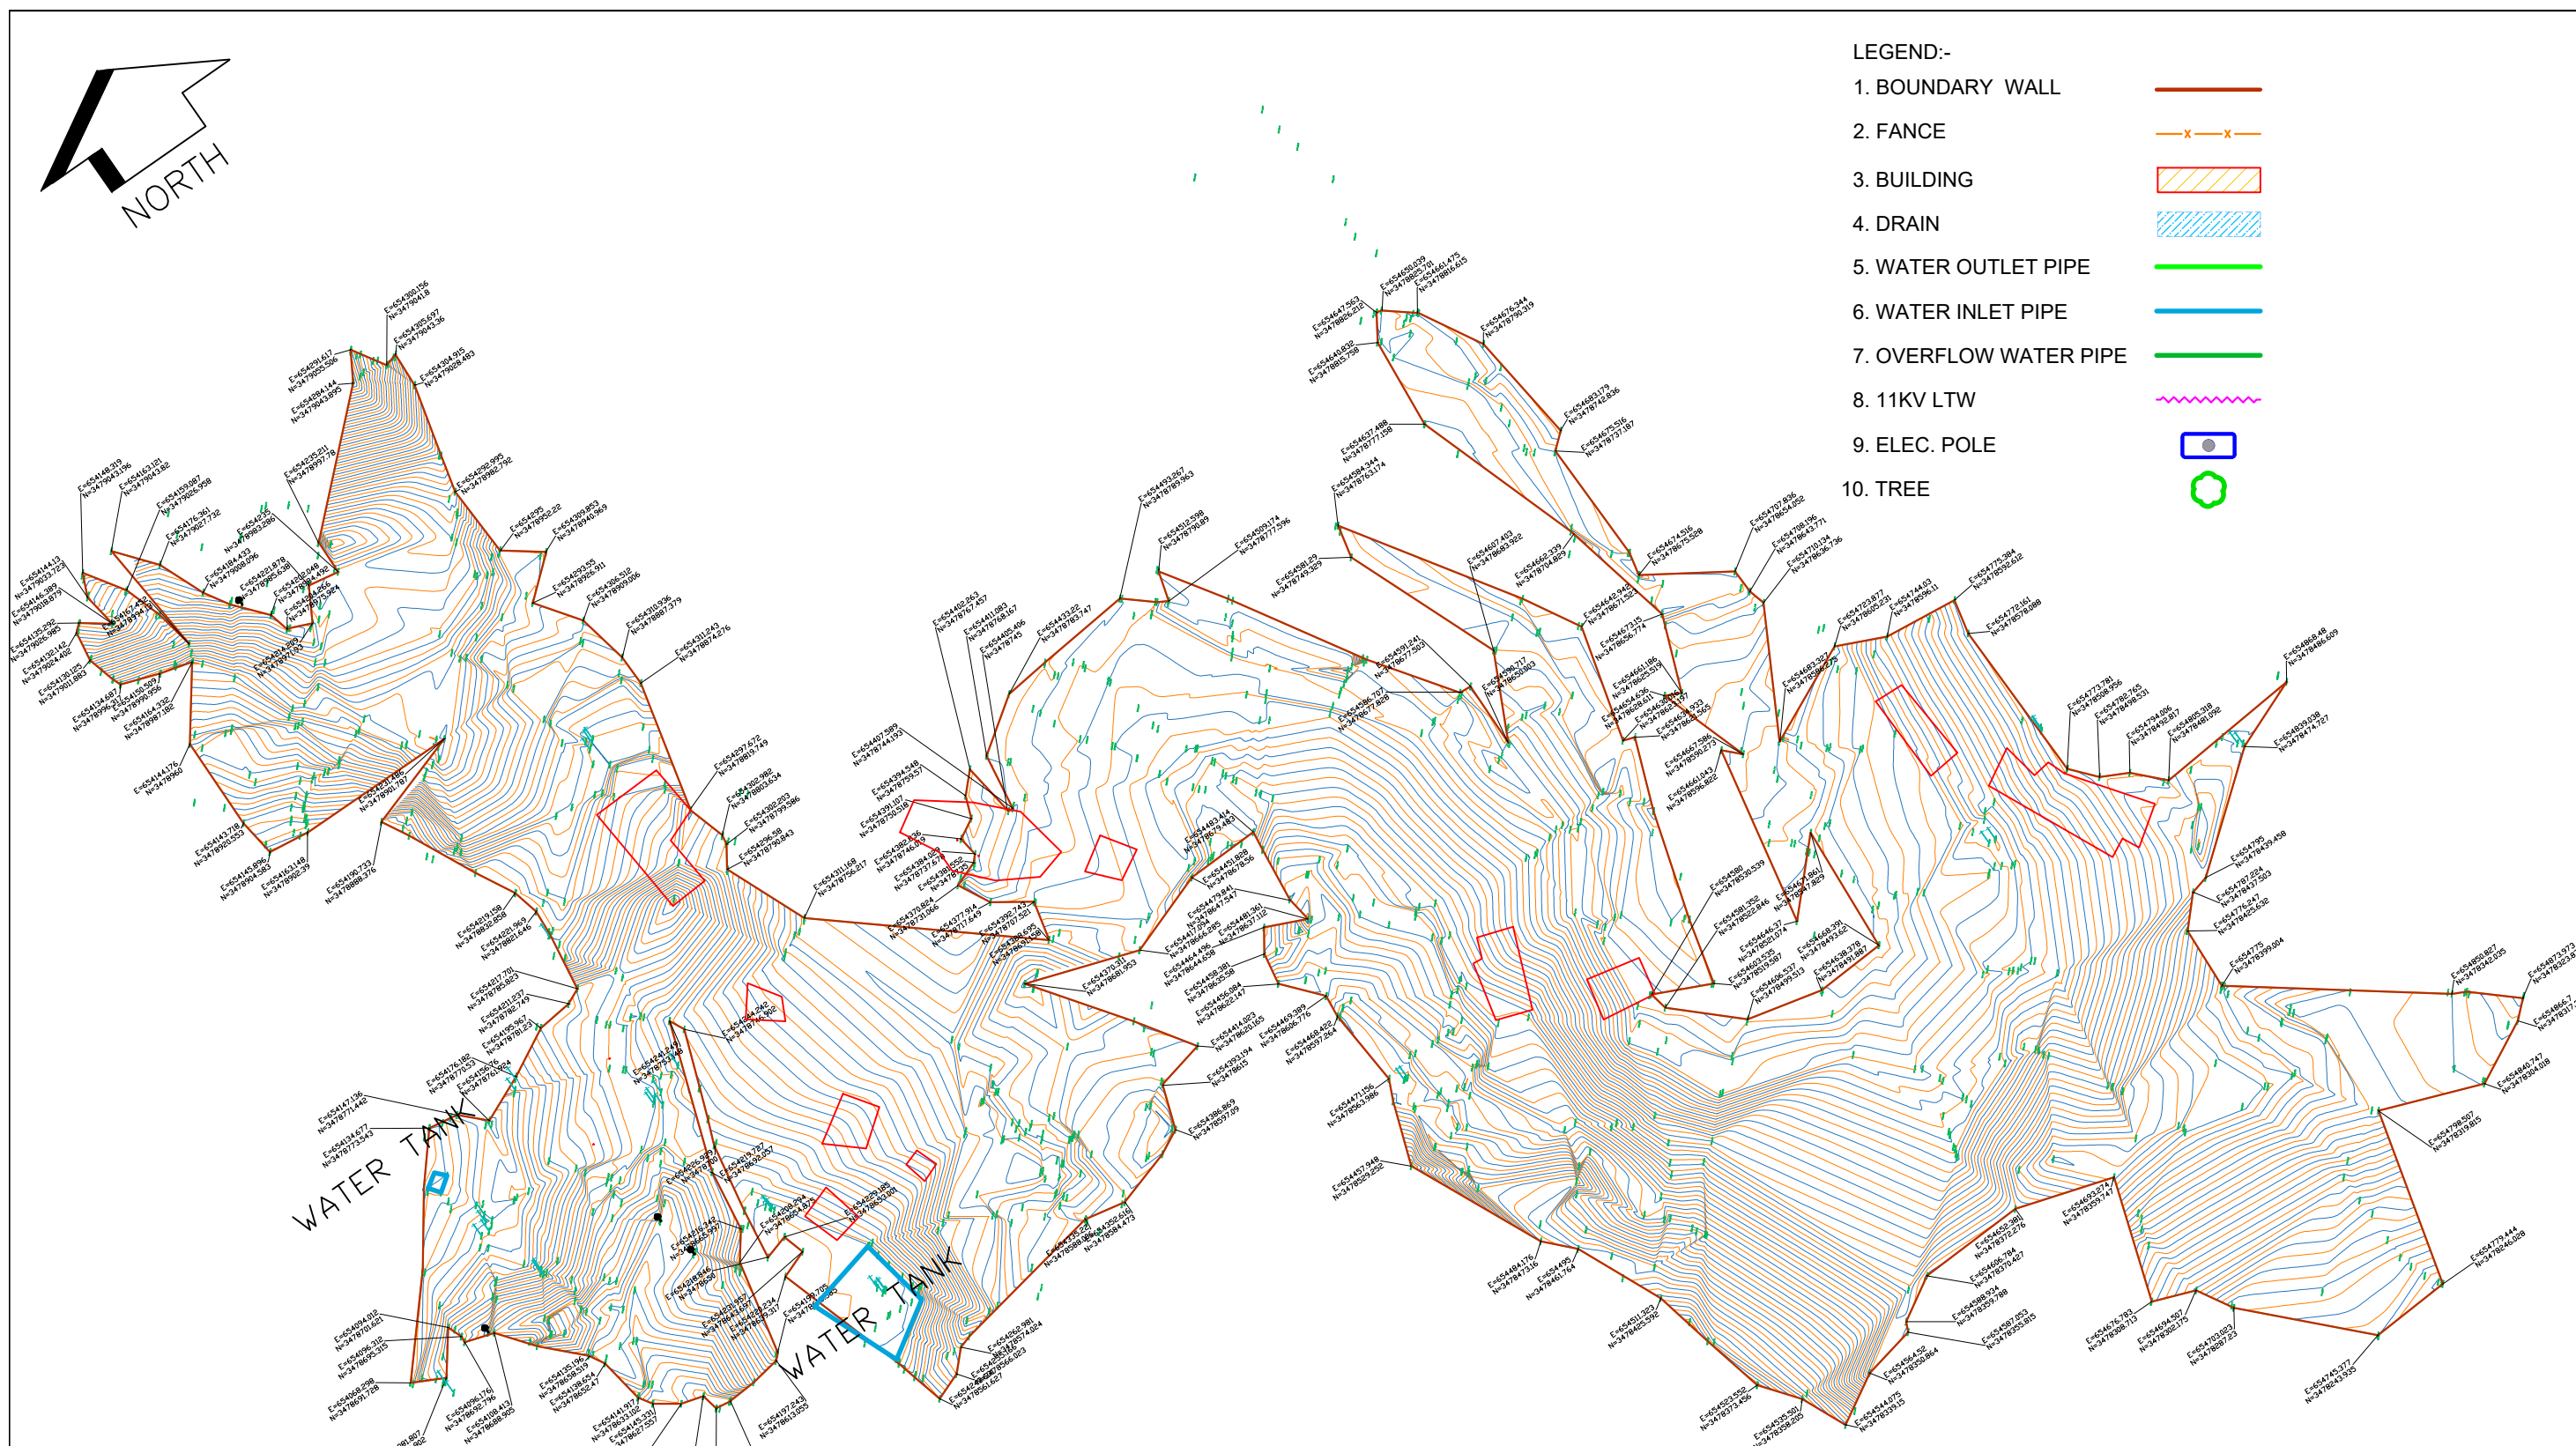

10. TREE



A topographic map showing a water tank area. A blue polygon outlines a specific region. Green points are scattered within and around this region. The map includes contour lines and labels for coordinates: E=654199.705 and N=247511.205.

1. 'P' (PRELIMINARY) ISSUES ARE NOT TO BE USED FOR CONSTRUCTION / FABRICATION BUT ARE ISSUED FOR LIMITED PURPOSES ONLY AS INDICATED IN THE SMALL BLOCK ABOVE THIS BLOCK.


2. CONSTRUCTION / FABRICATION WORK IS PERMITTED ONLY FOR 'RELEASED' ISSUES ONLY.


3. INFORMATION CONTAINED WITHIN 'HOLD' IS NOT RELEASED FOR CONSTRUCTION / FABRICATION.


4. FIELD MUST GET DESIGN OFFICE TO CLEAR 'HOLDS' IN TIME BEFORE PROCEEDING WITH ANY CONSTRUCTION / FABRICATION WORK RELATED TO 'HOLDS'.


 DETAILED DESIGN CONSULTANCY, HP-SHIVA (PACKAGE-CS09) IRRIGATION, HORTICULTURE, ORCHARDS AND VALUE CHAIN DEVELOPMENT		
TOPOGRAPHICAL SURVEY FOR SANDHIAR (CHHAT) CLUSTER GHUMARWIN BLOCK, BILASPUR DISTRICT		
 TATA TATA CONSULTING ENGINEERS LIMITED MUMBAI		
SCALE : NTS DC & DISC: DEL-CV	DWG NO. TCE.12503A-CV-3005-LM-34017	ISSUE P0


SIZE-A3	
---------	--

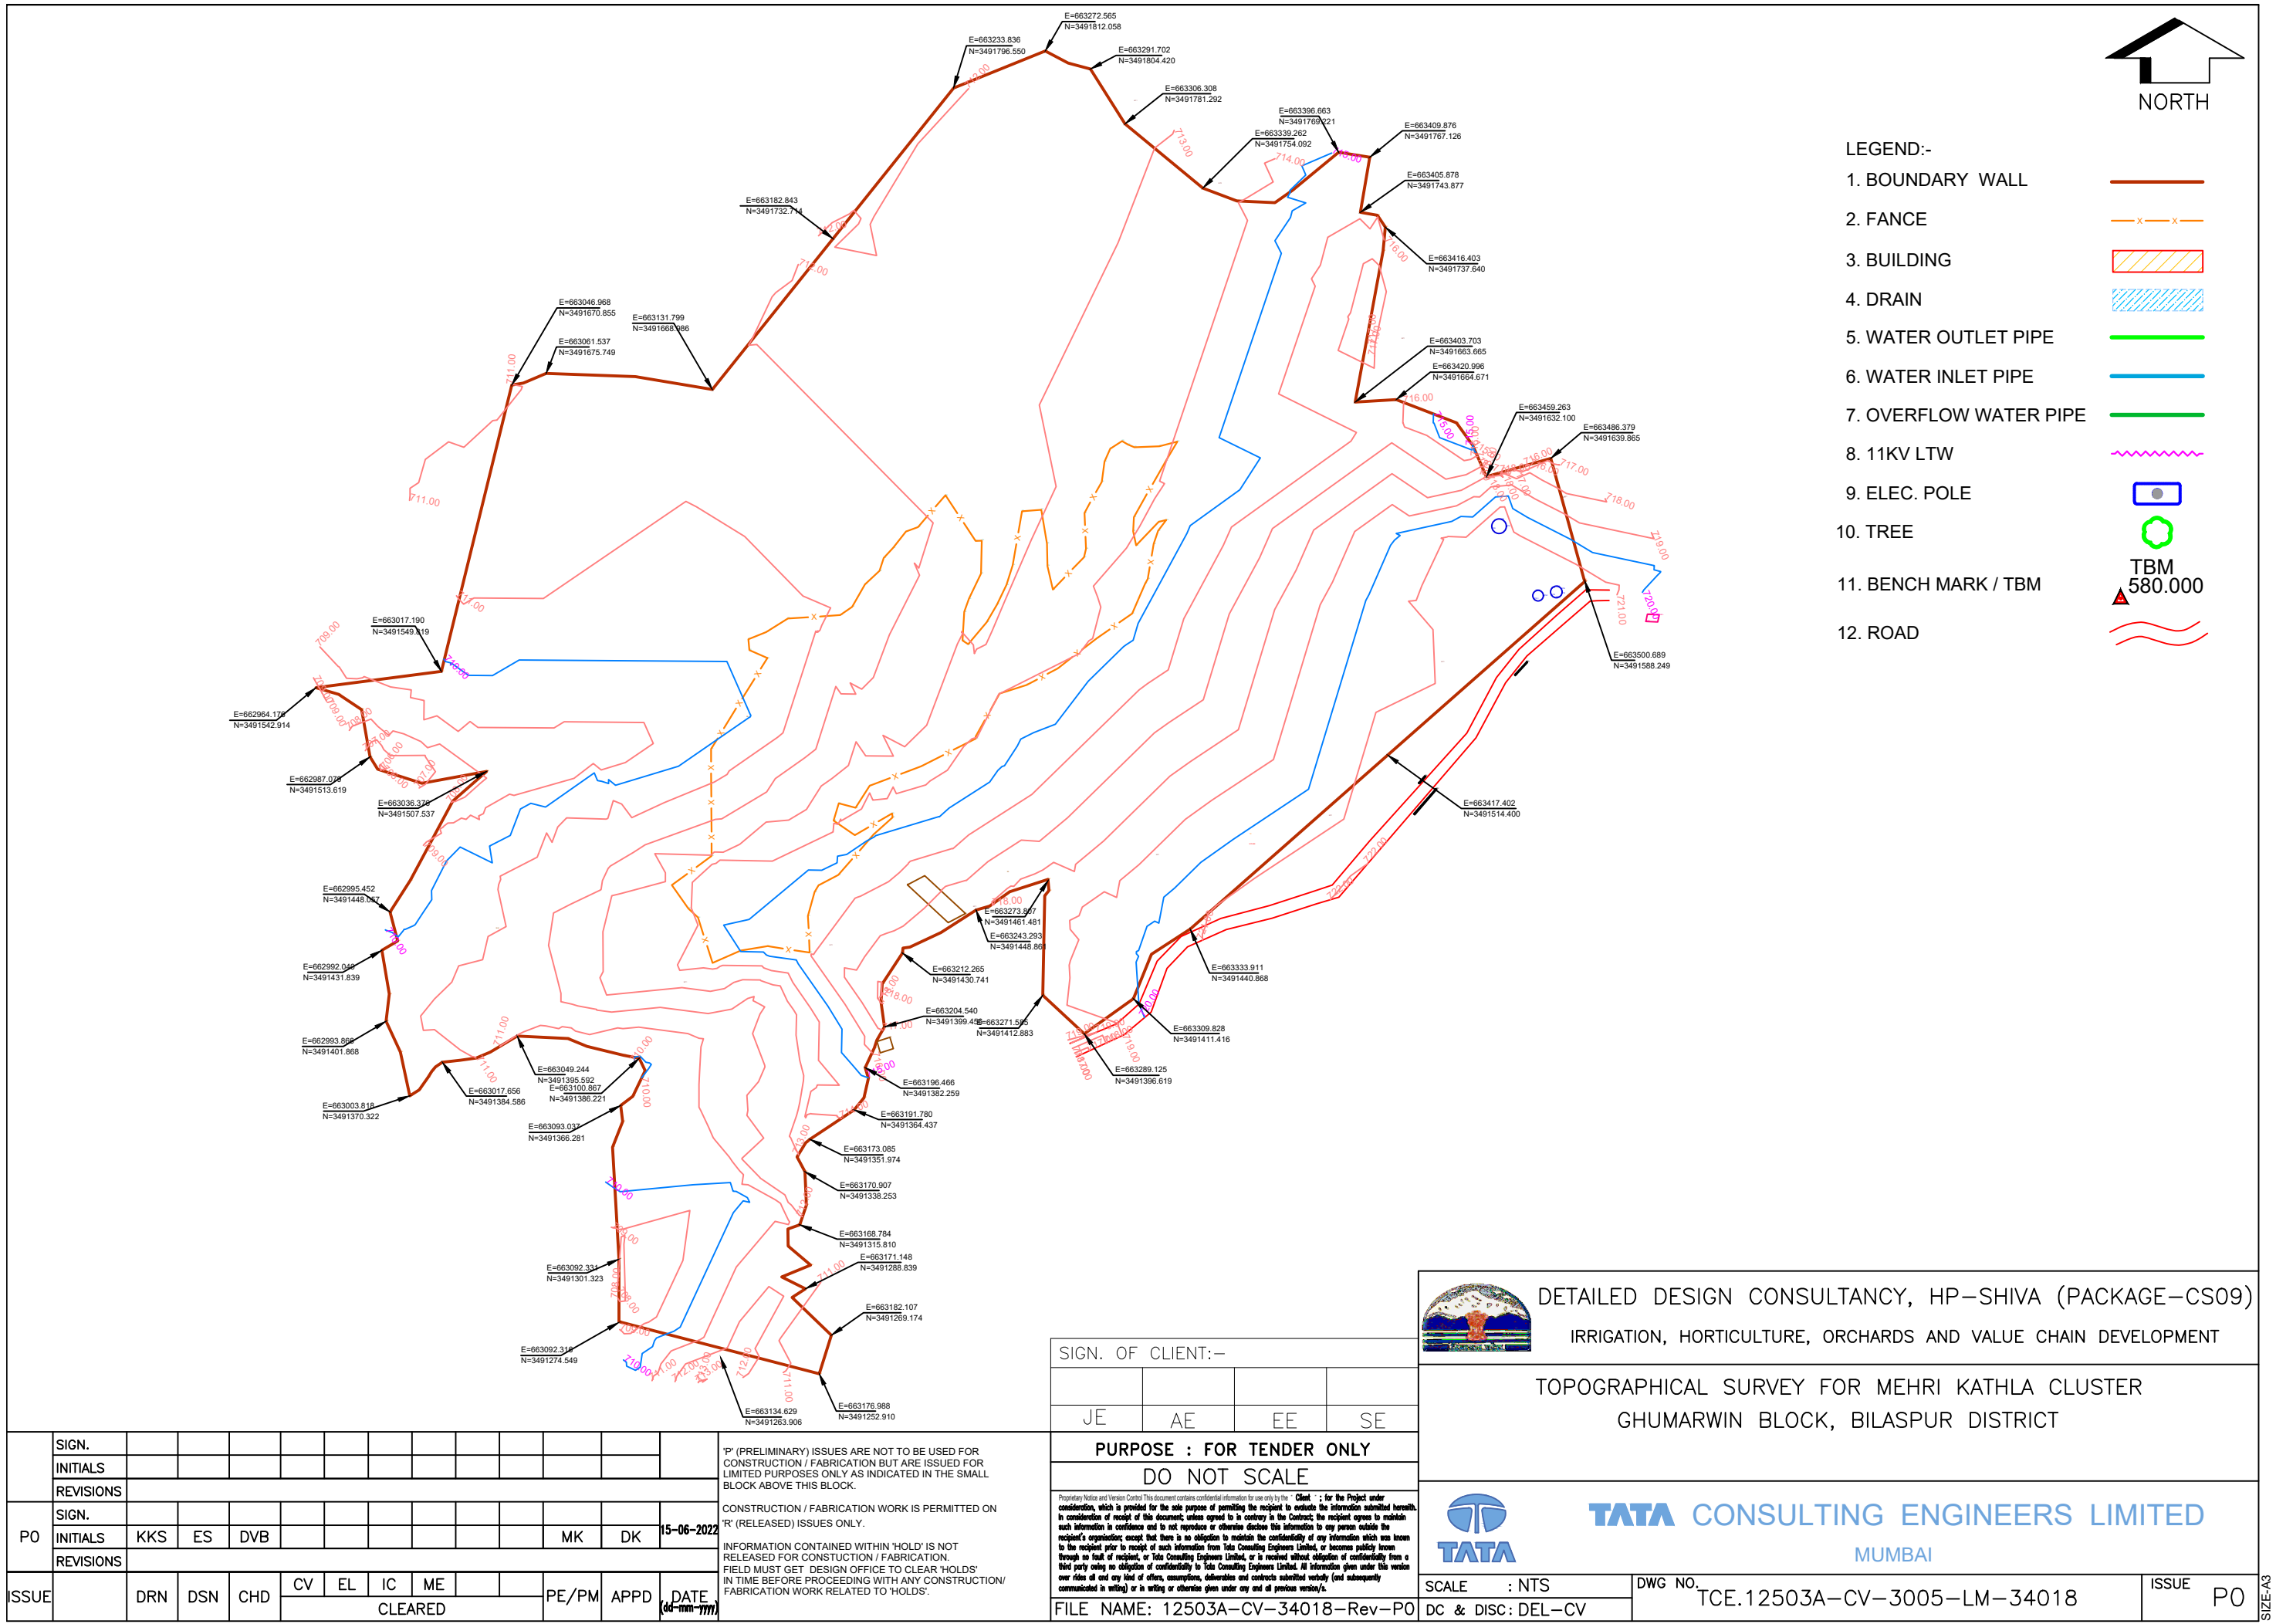


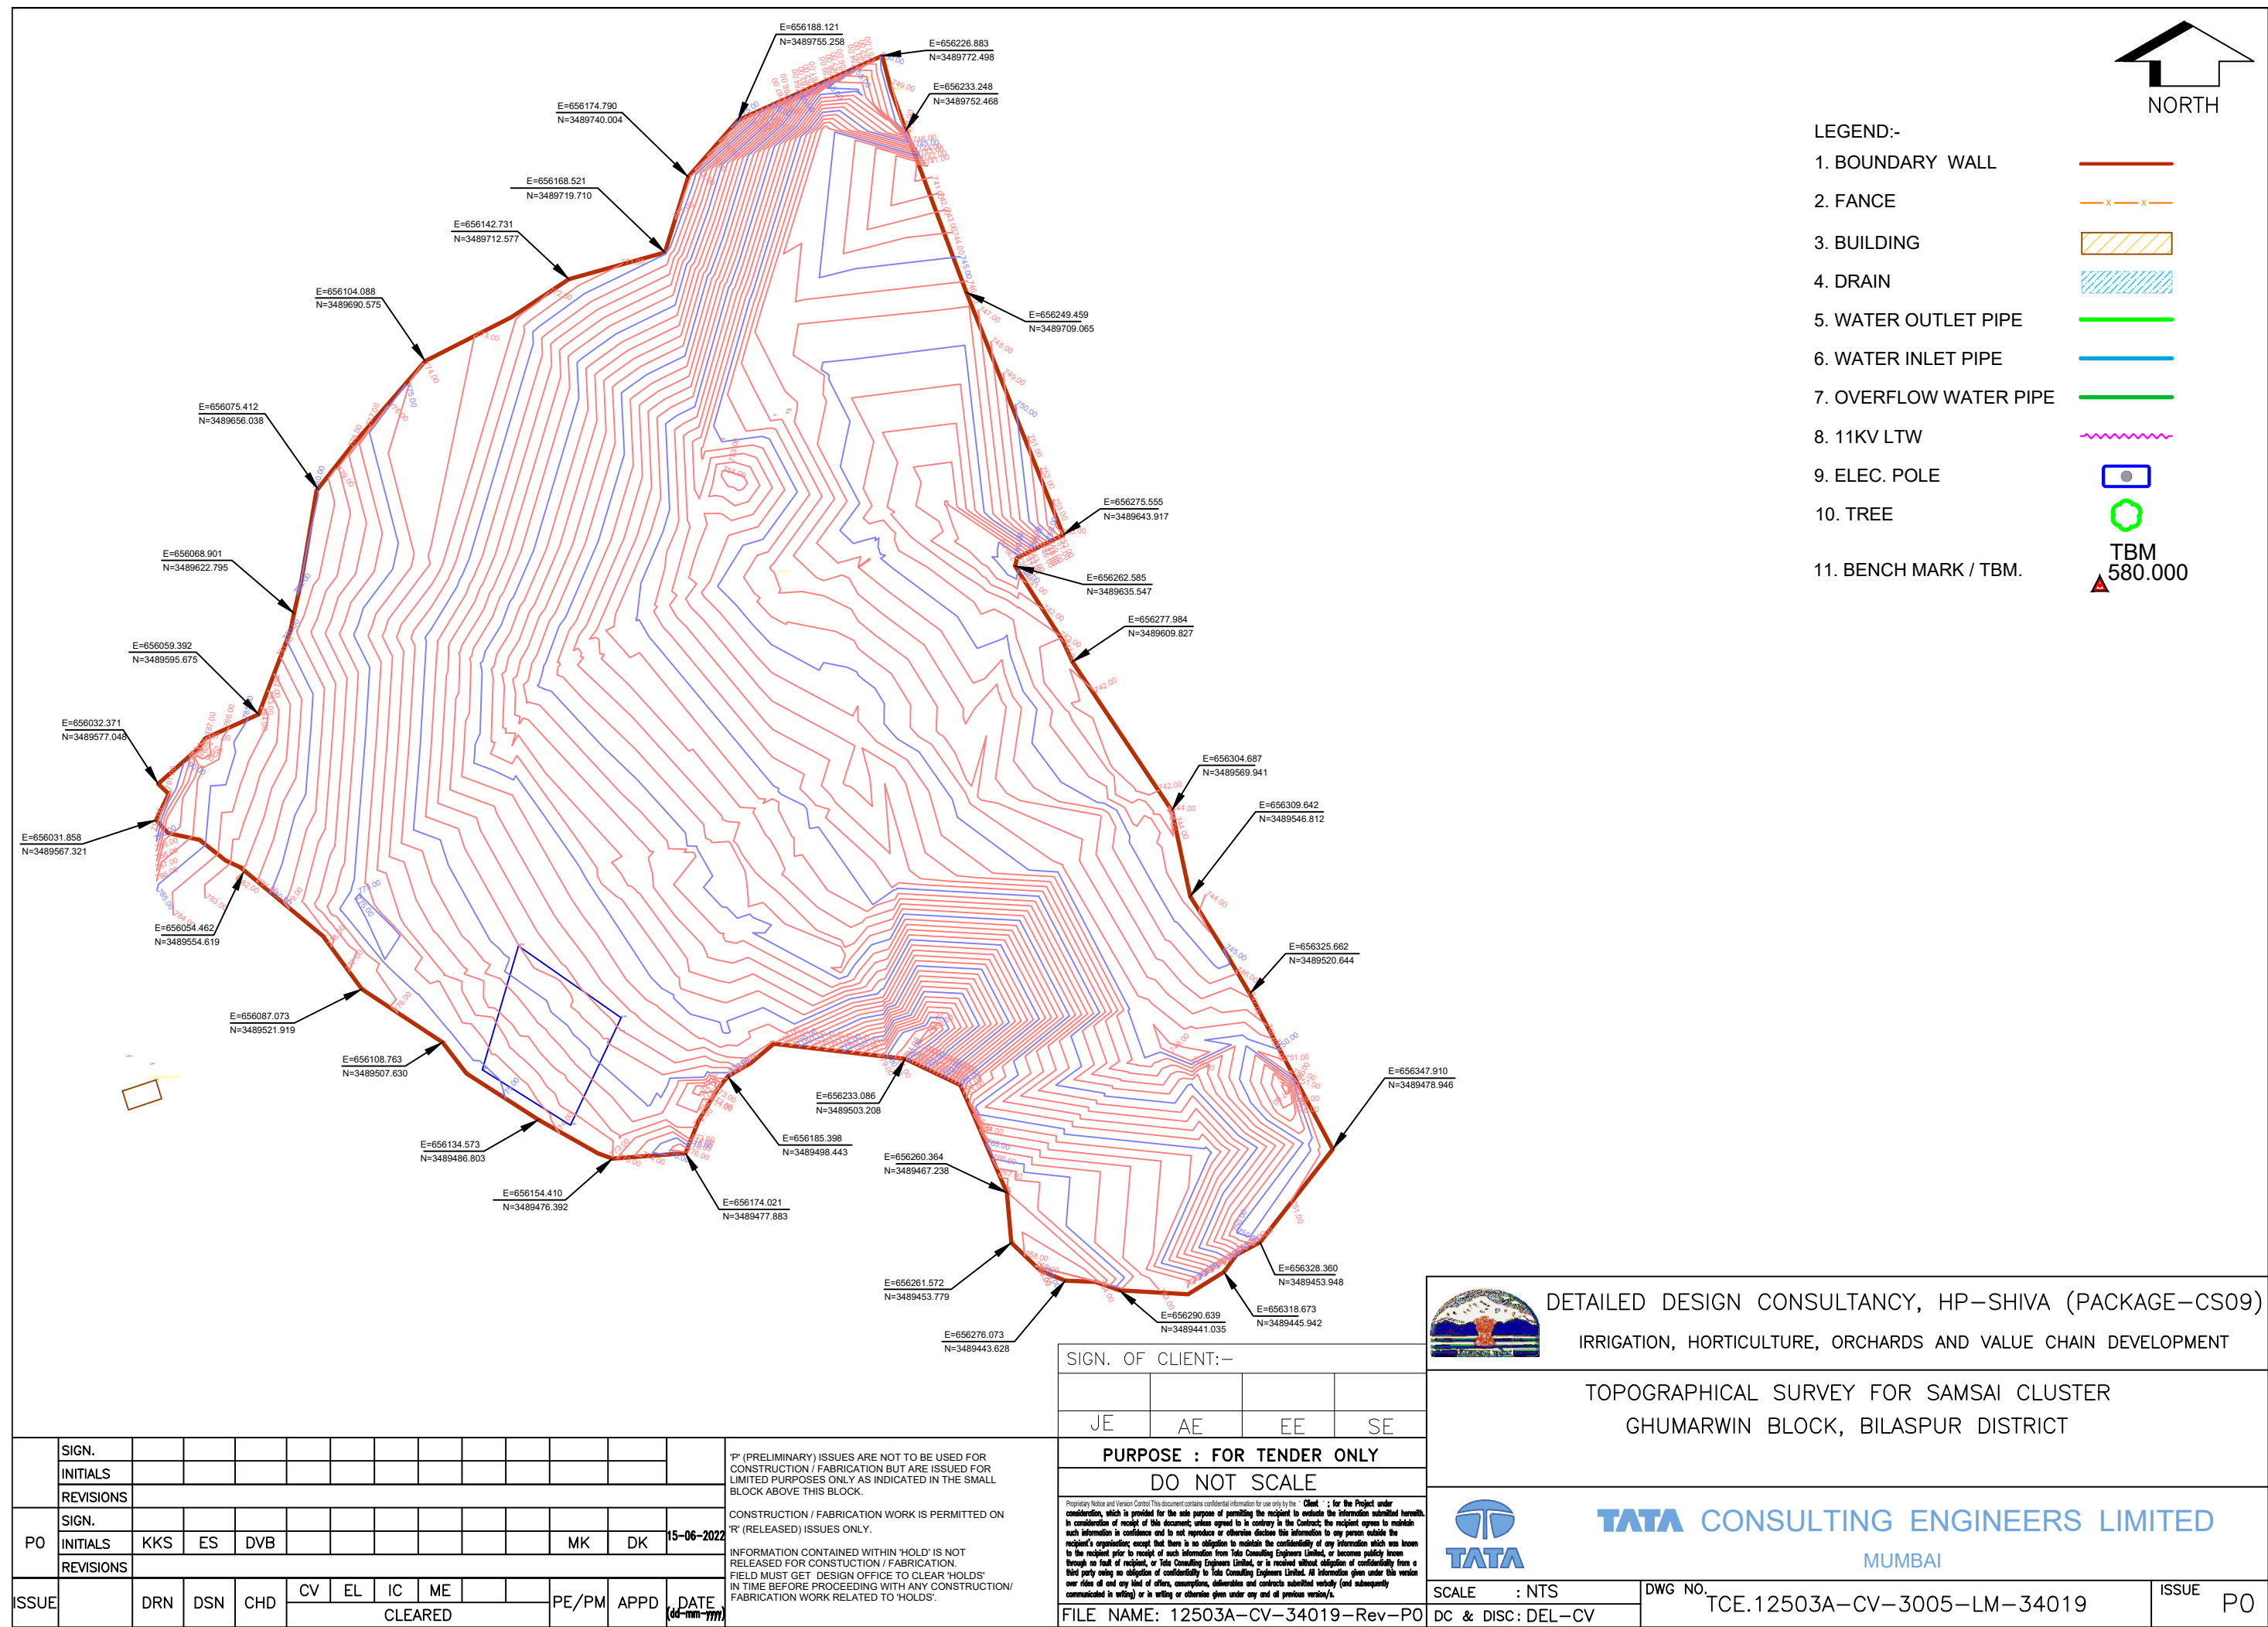

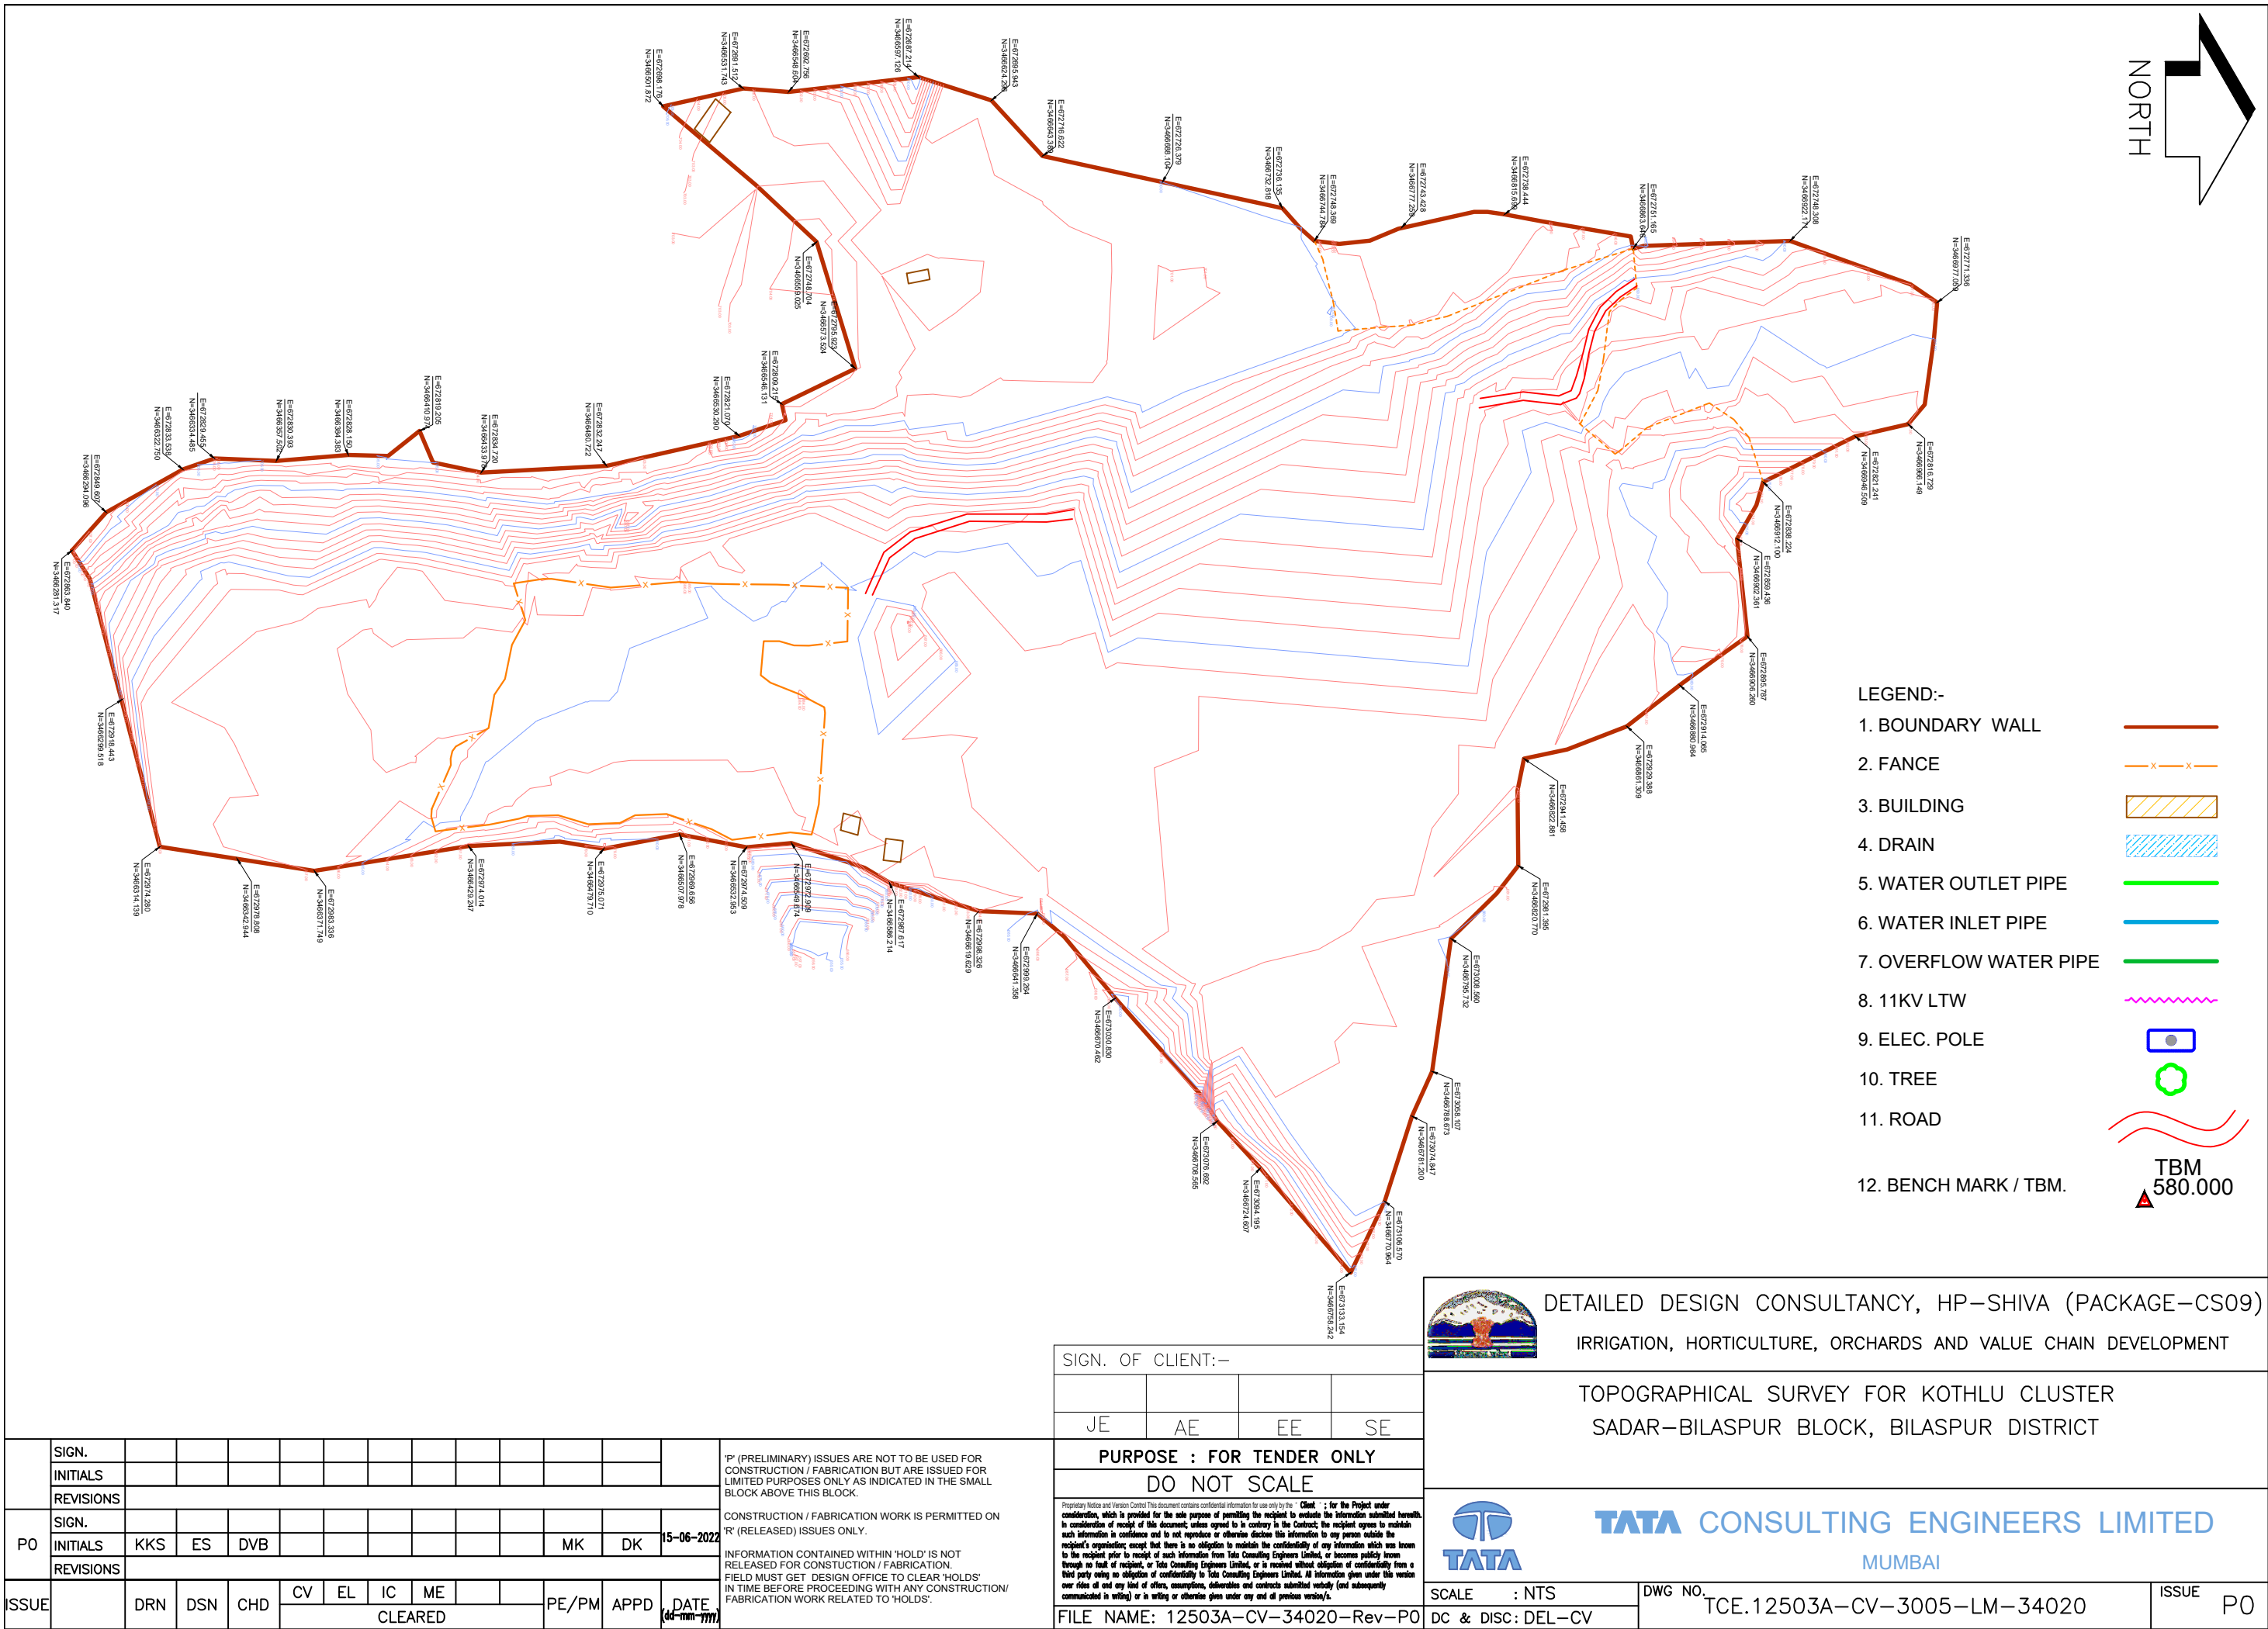

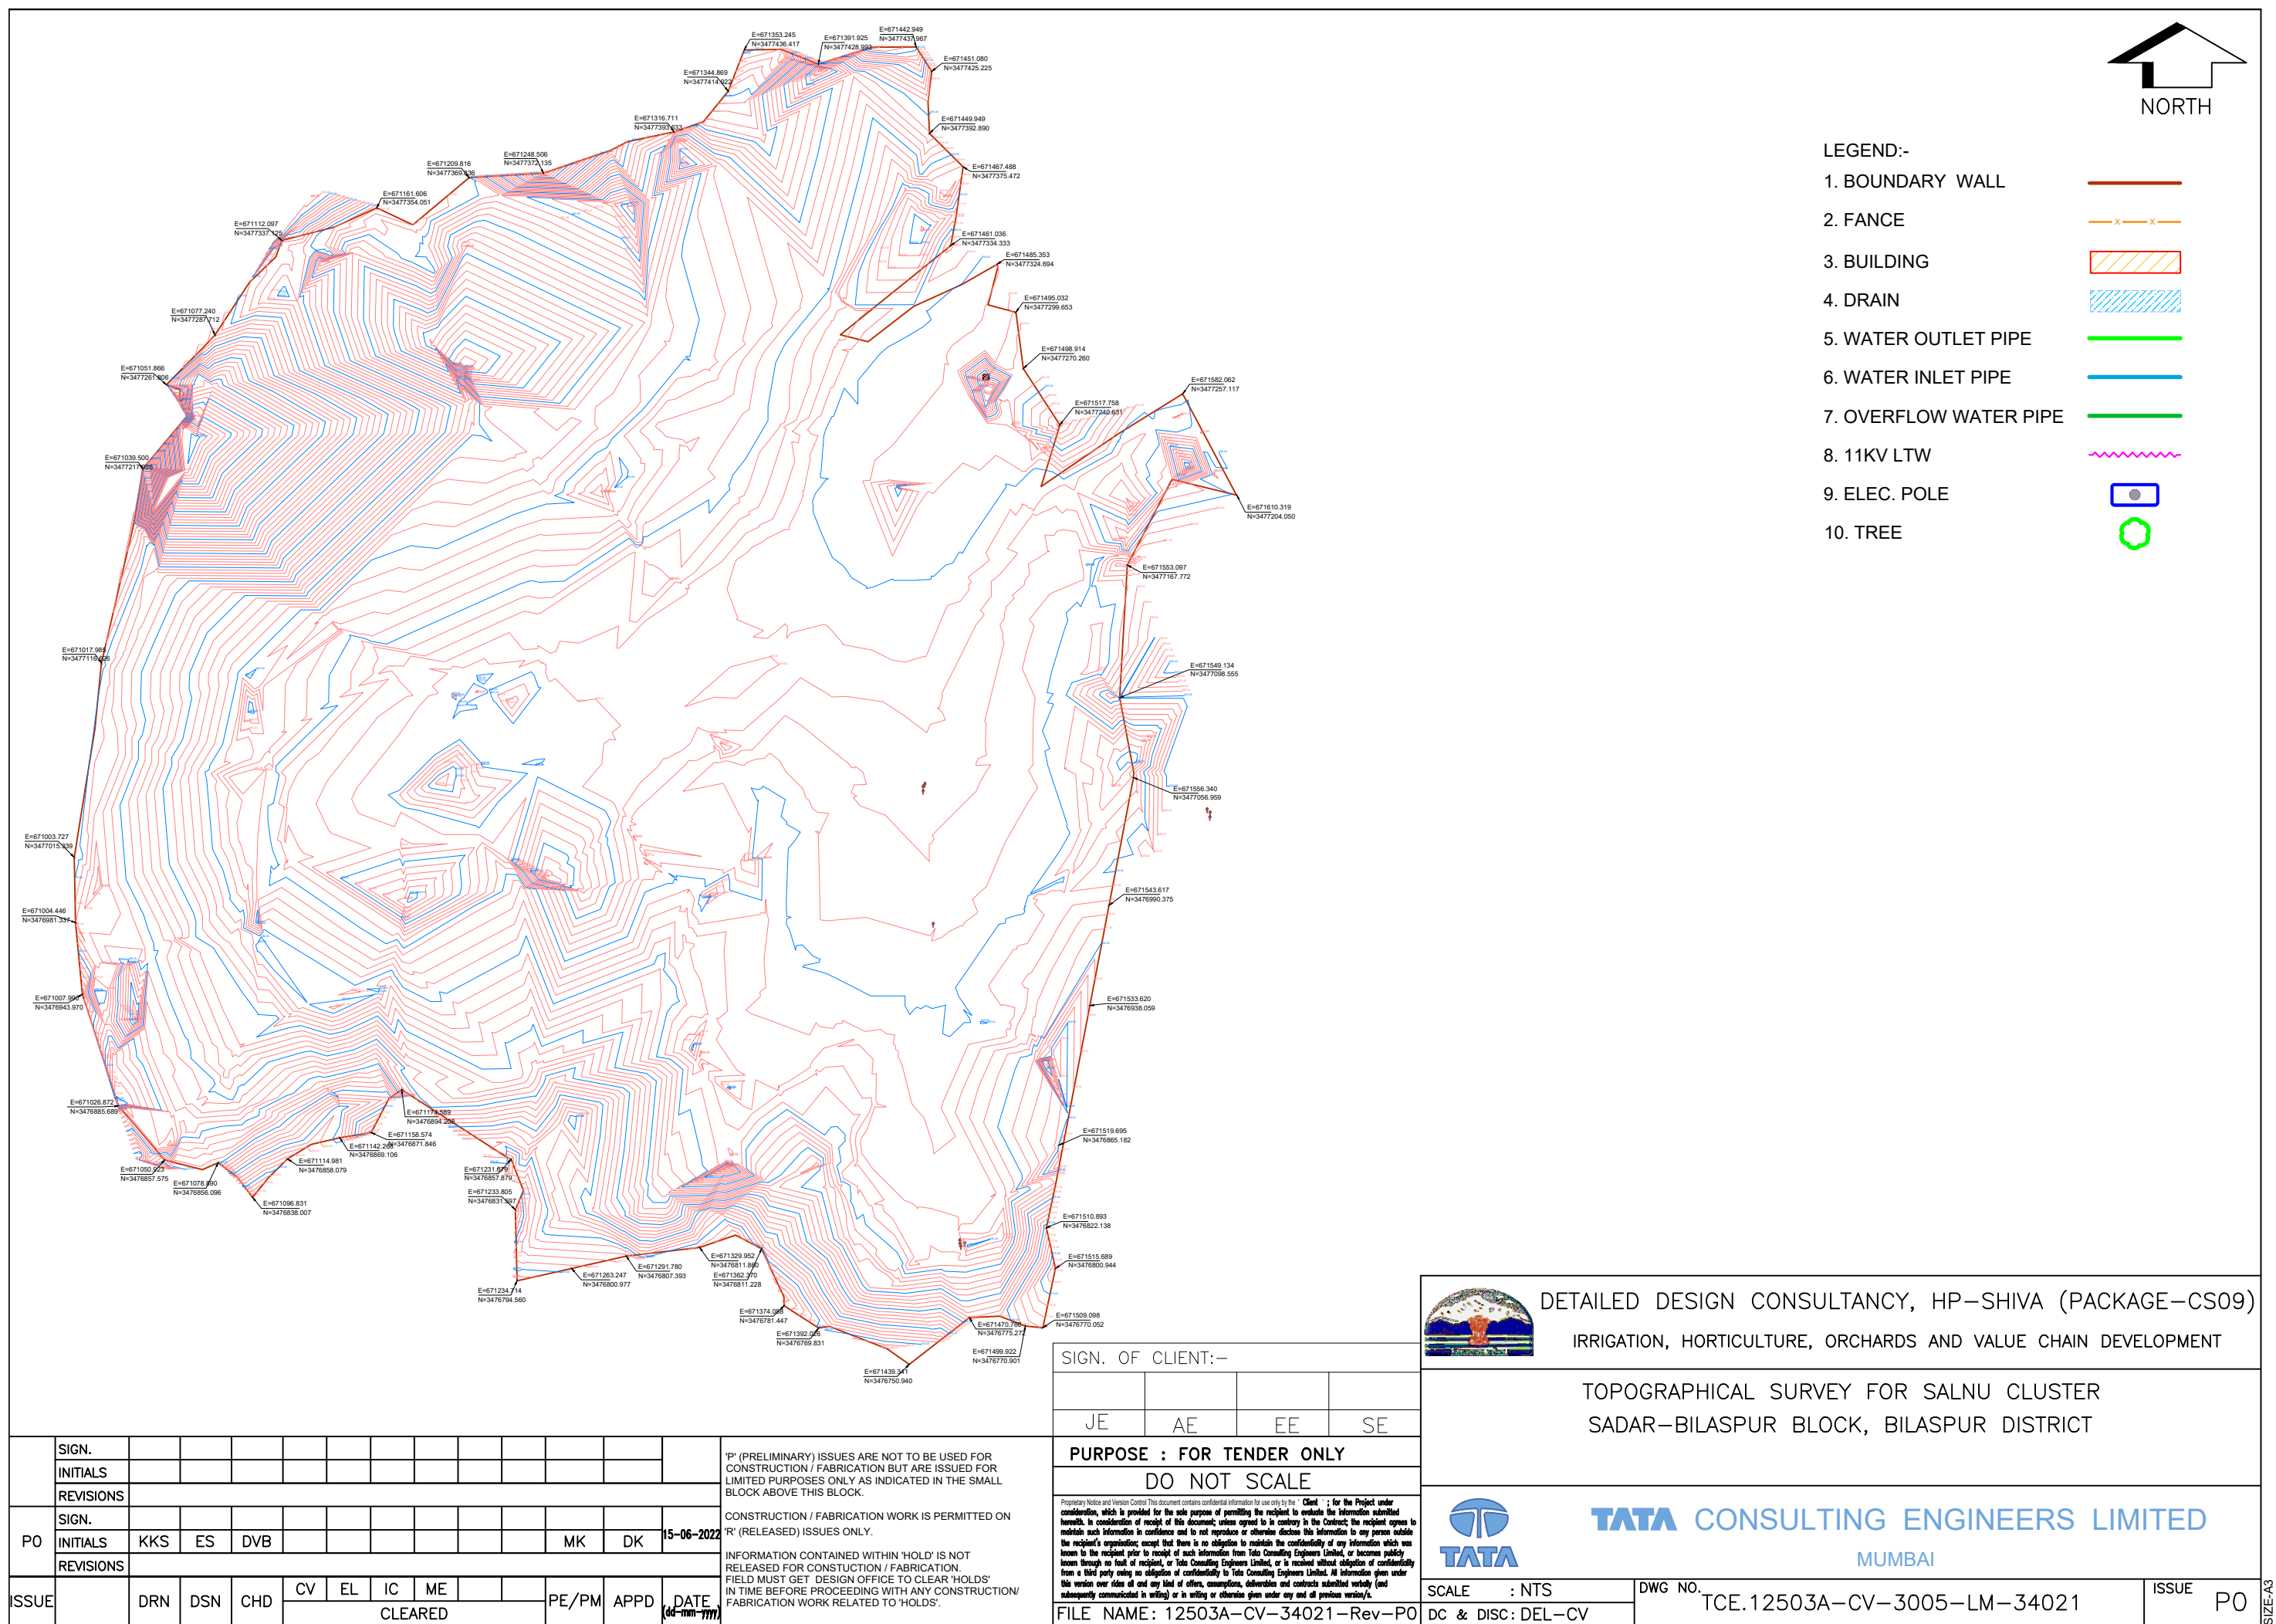

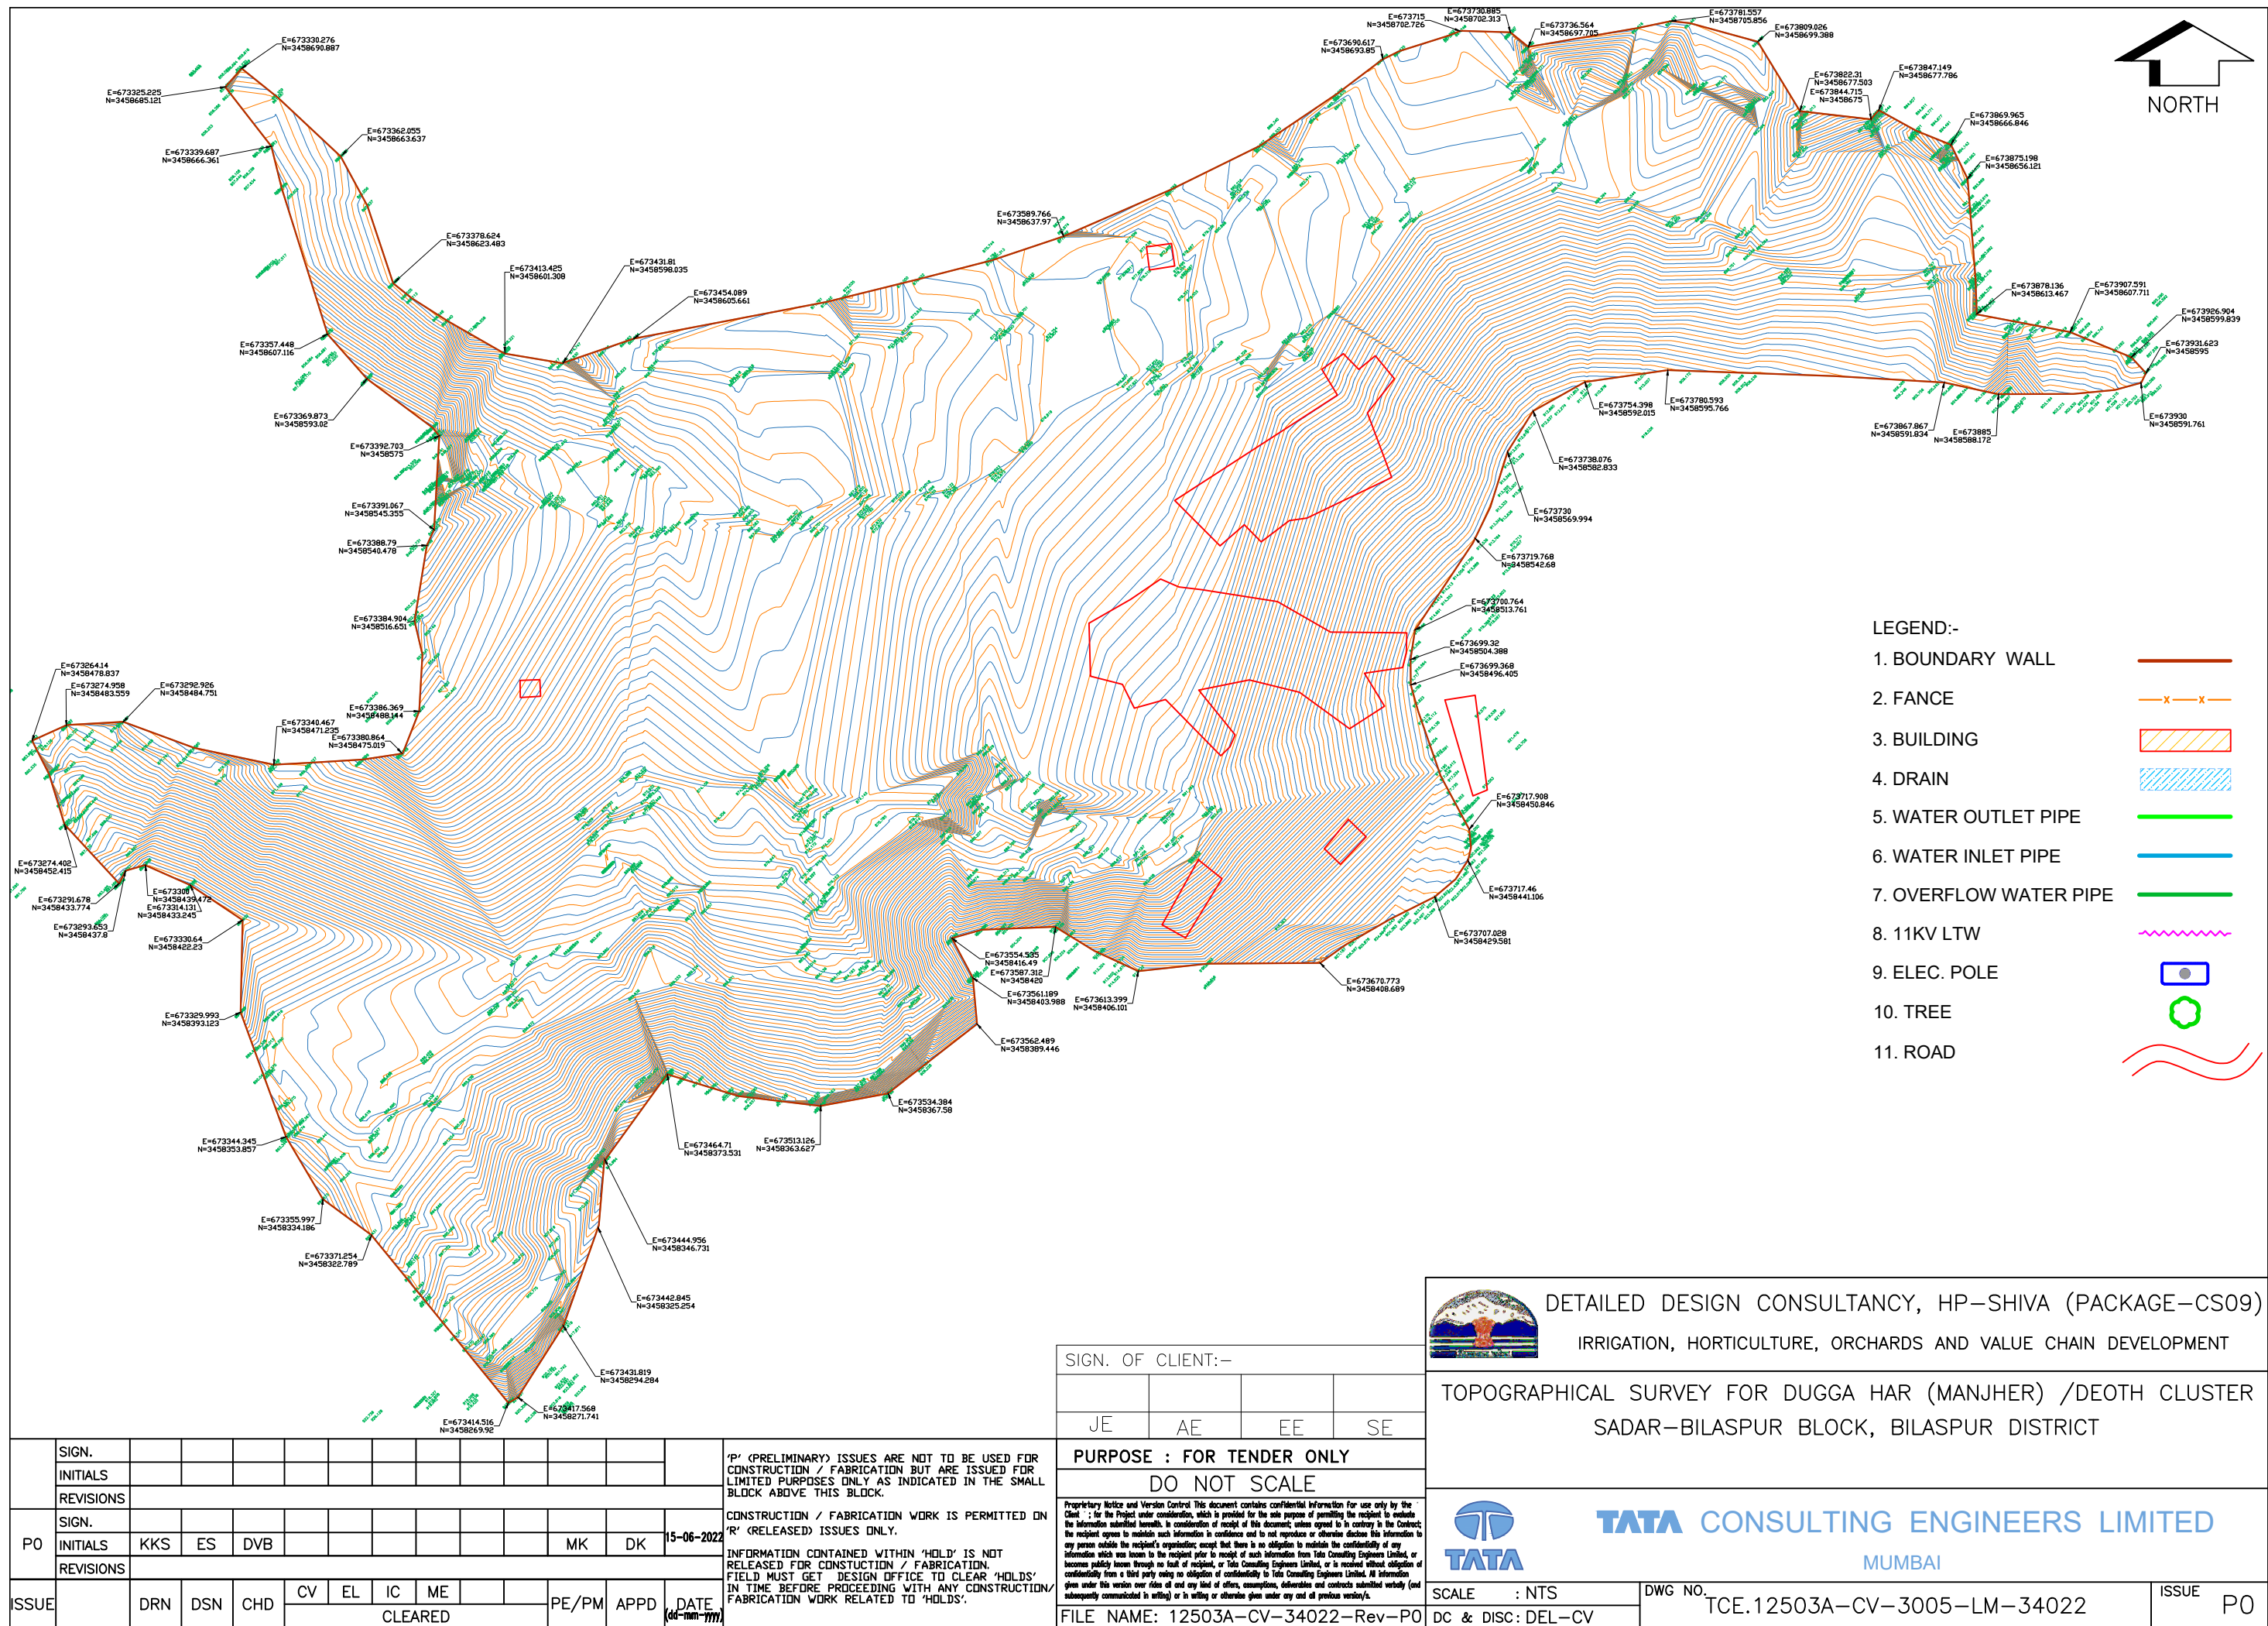


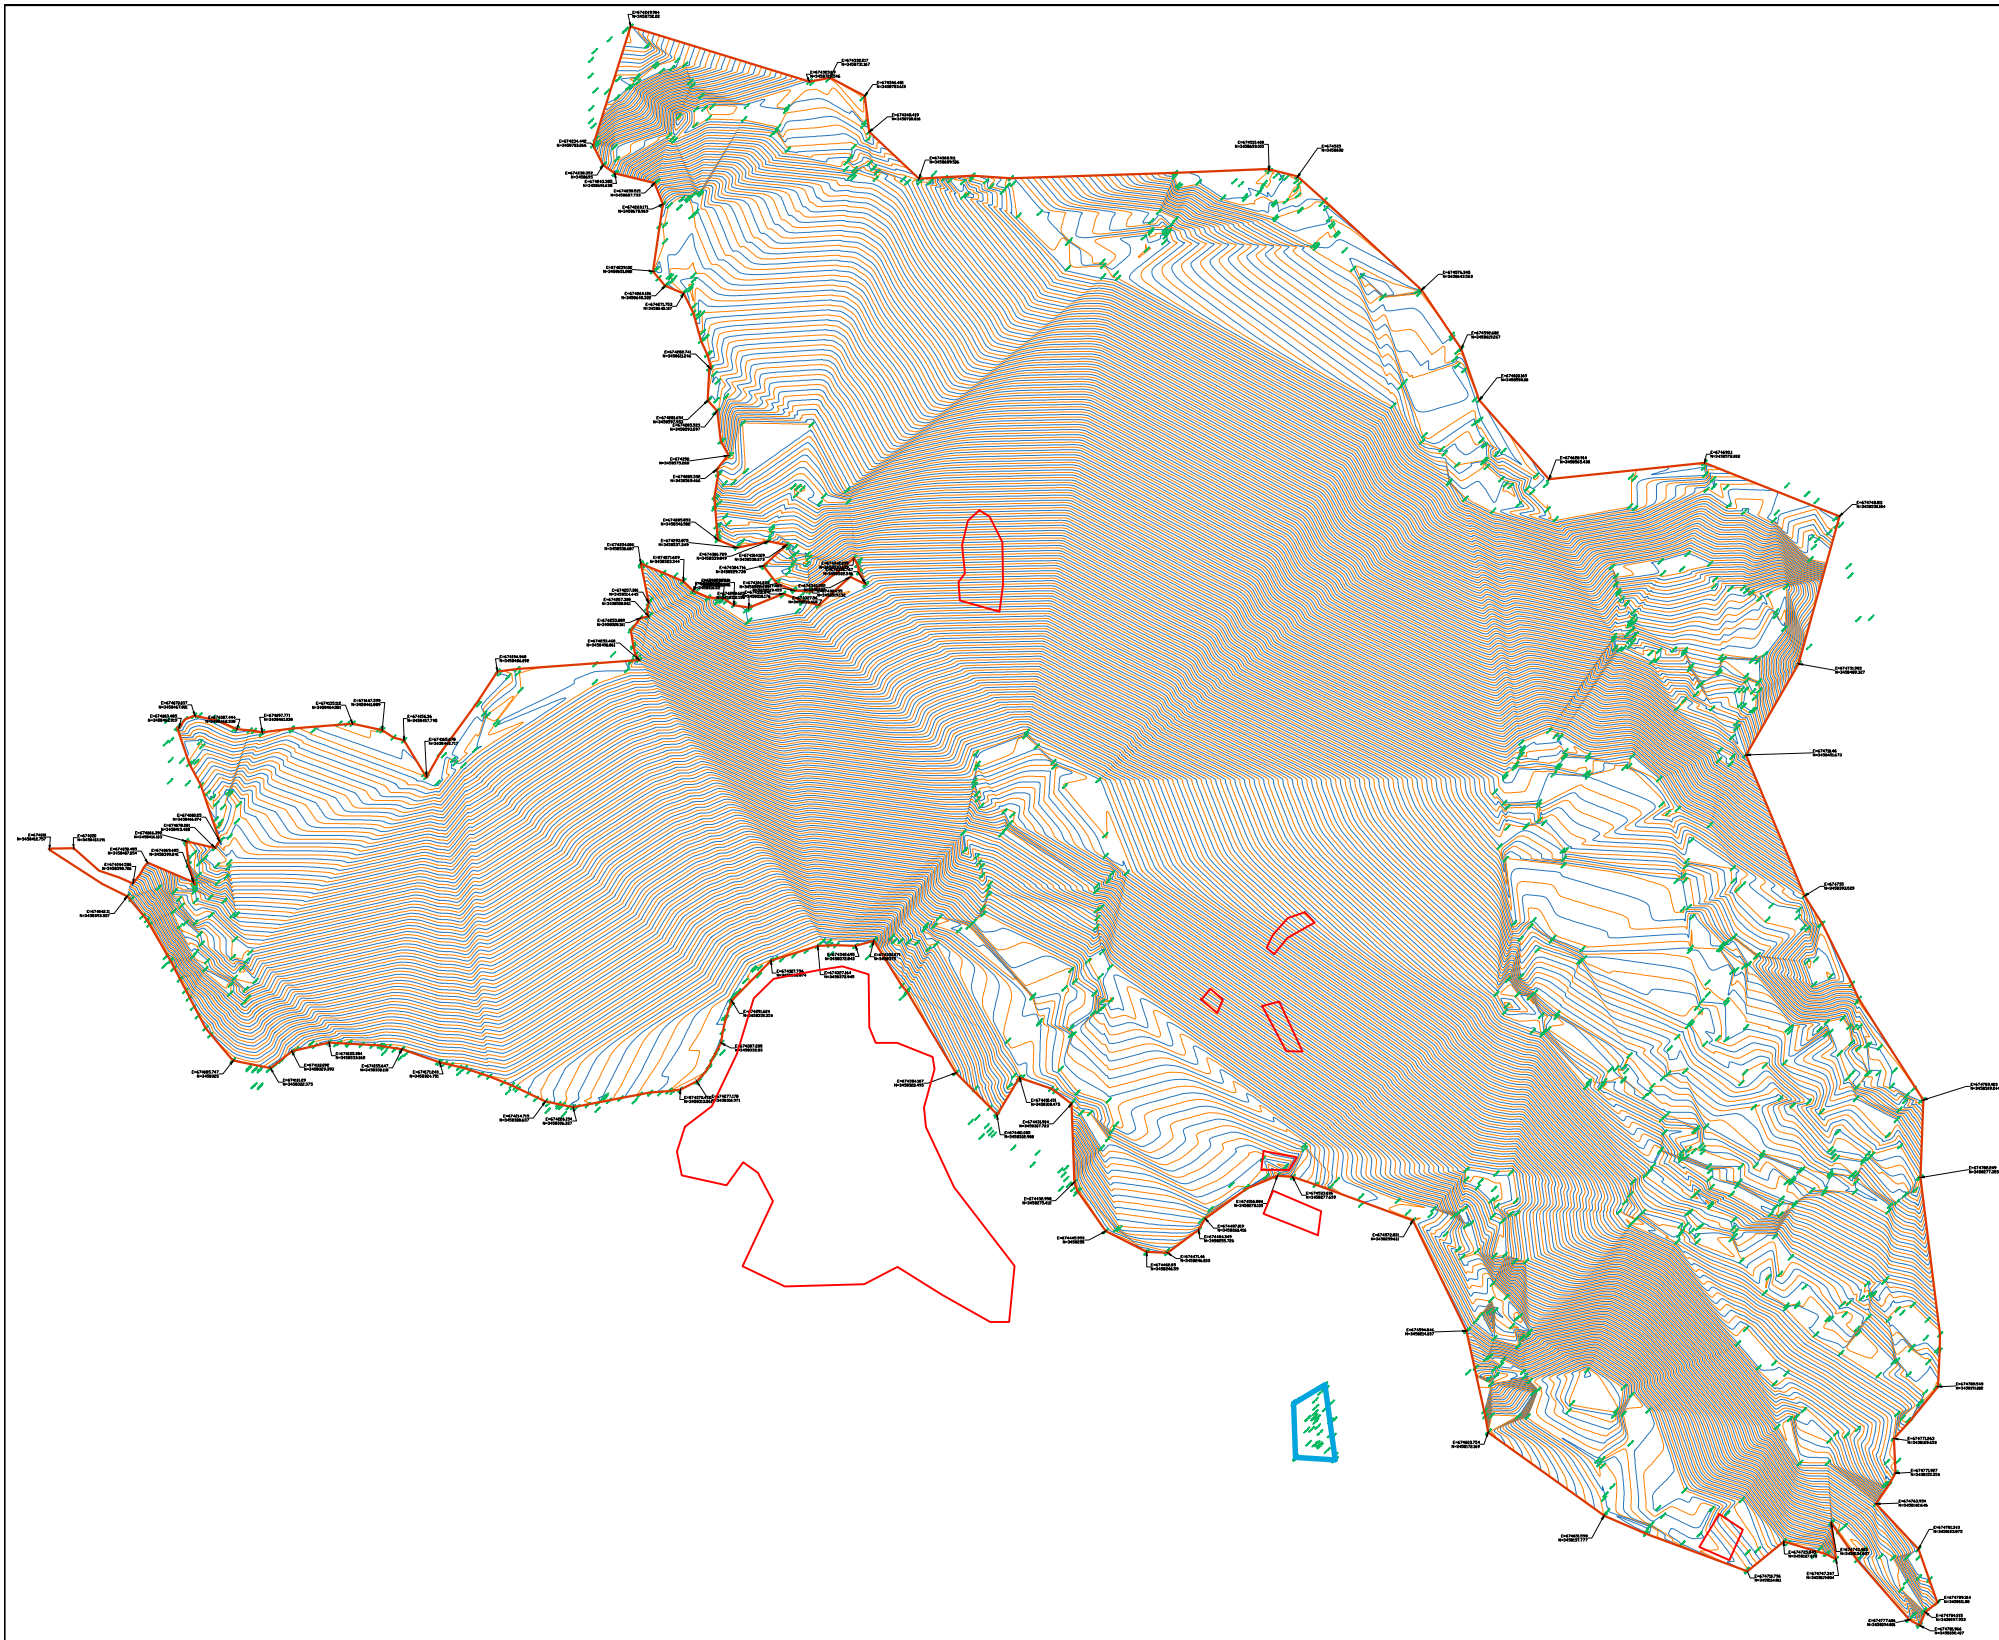


10. TREE





CH-7718

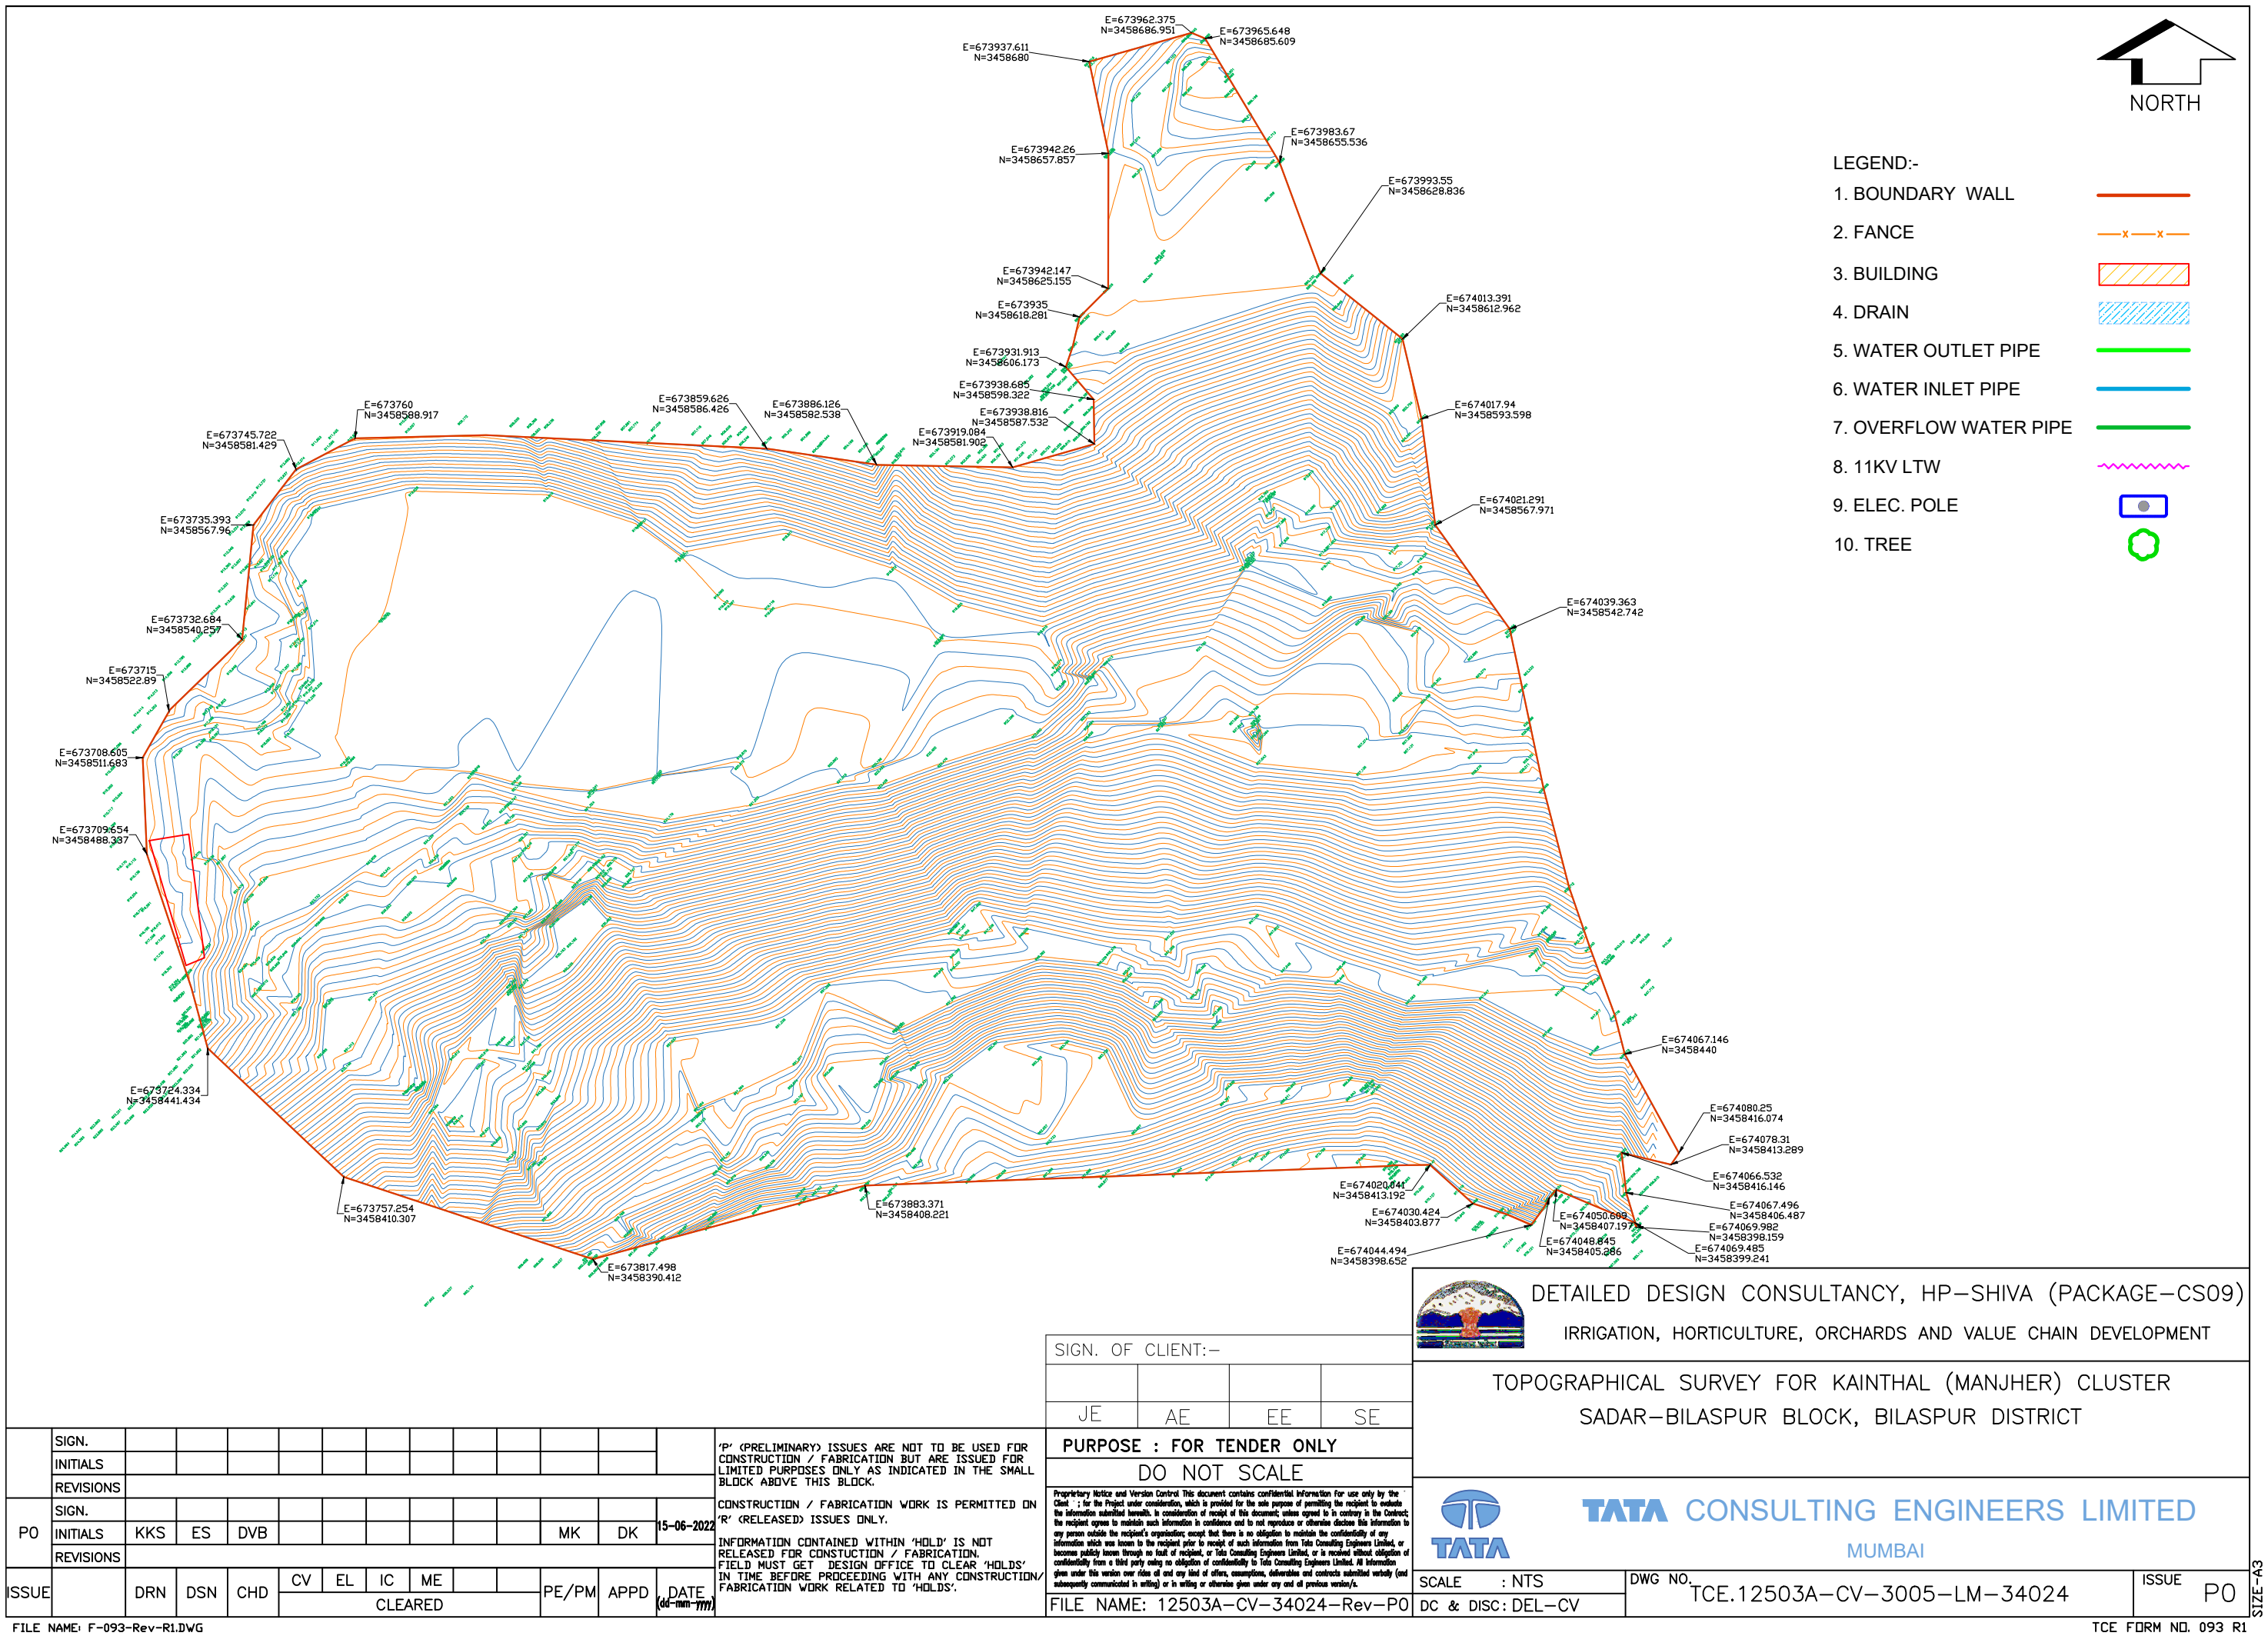

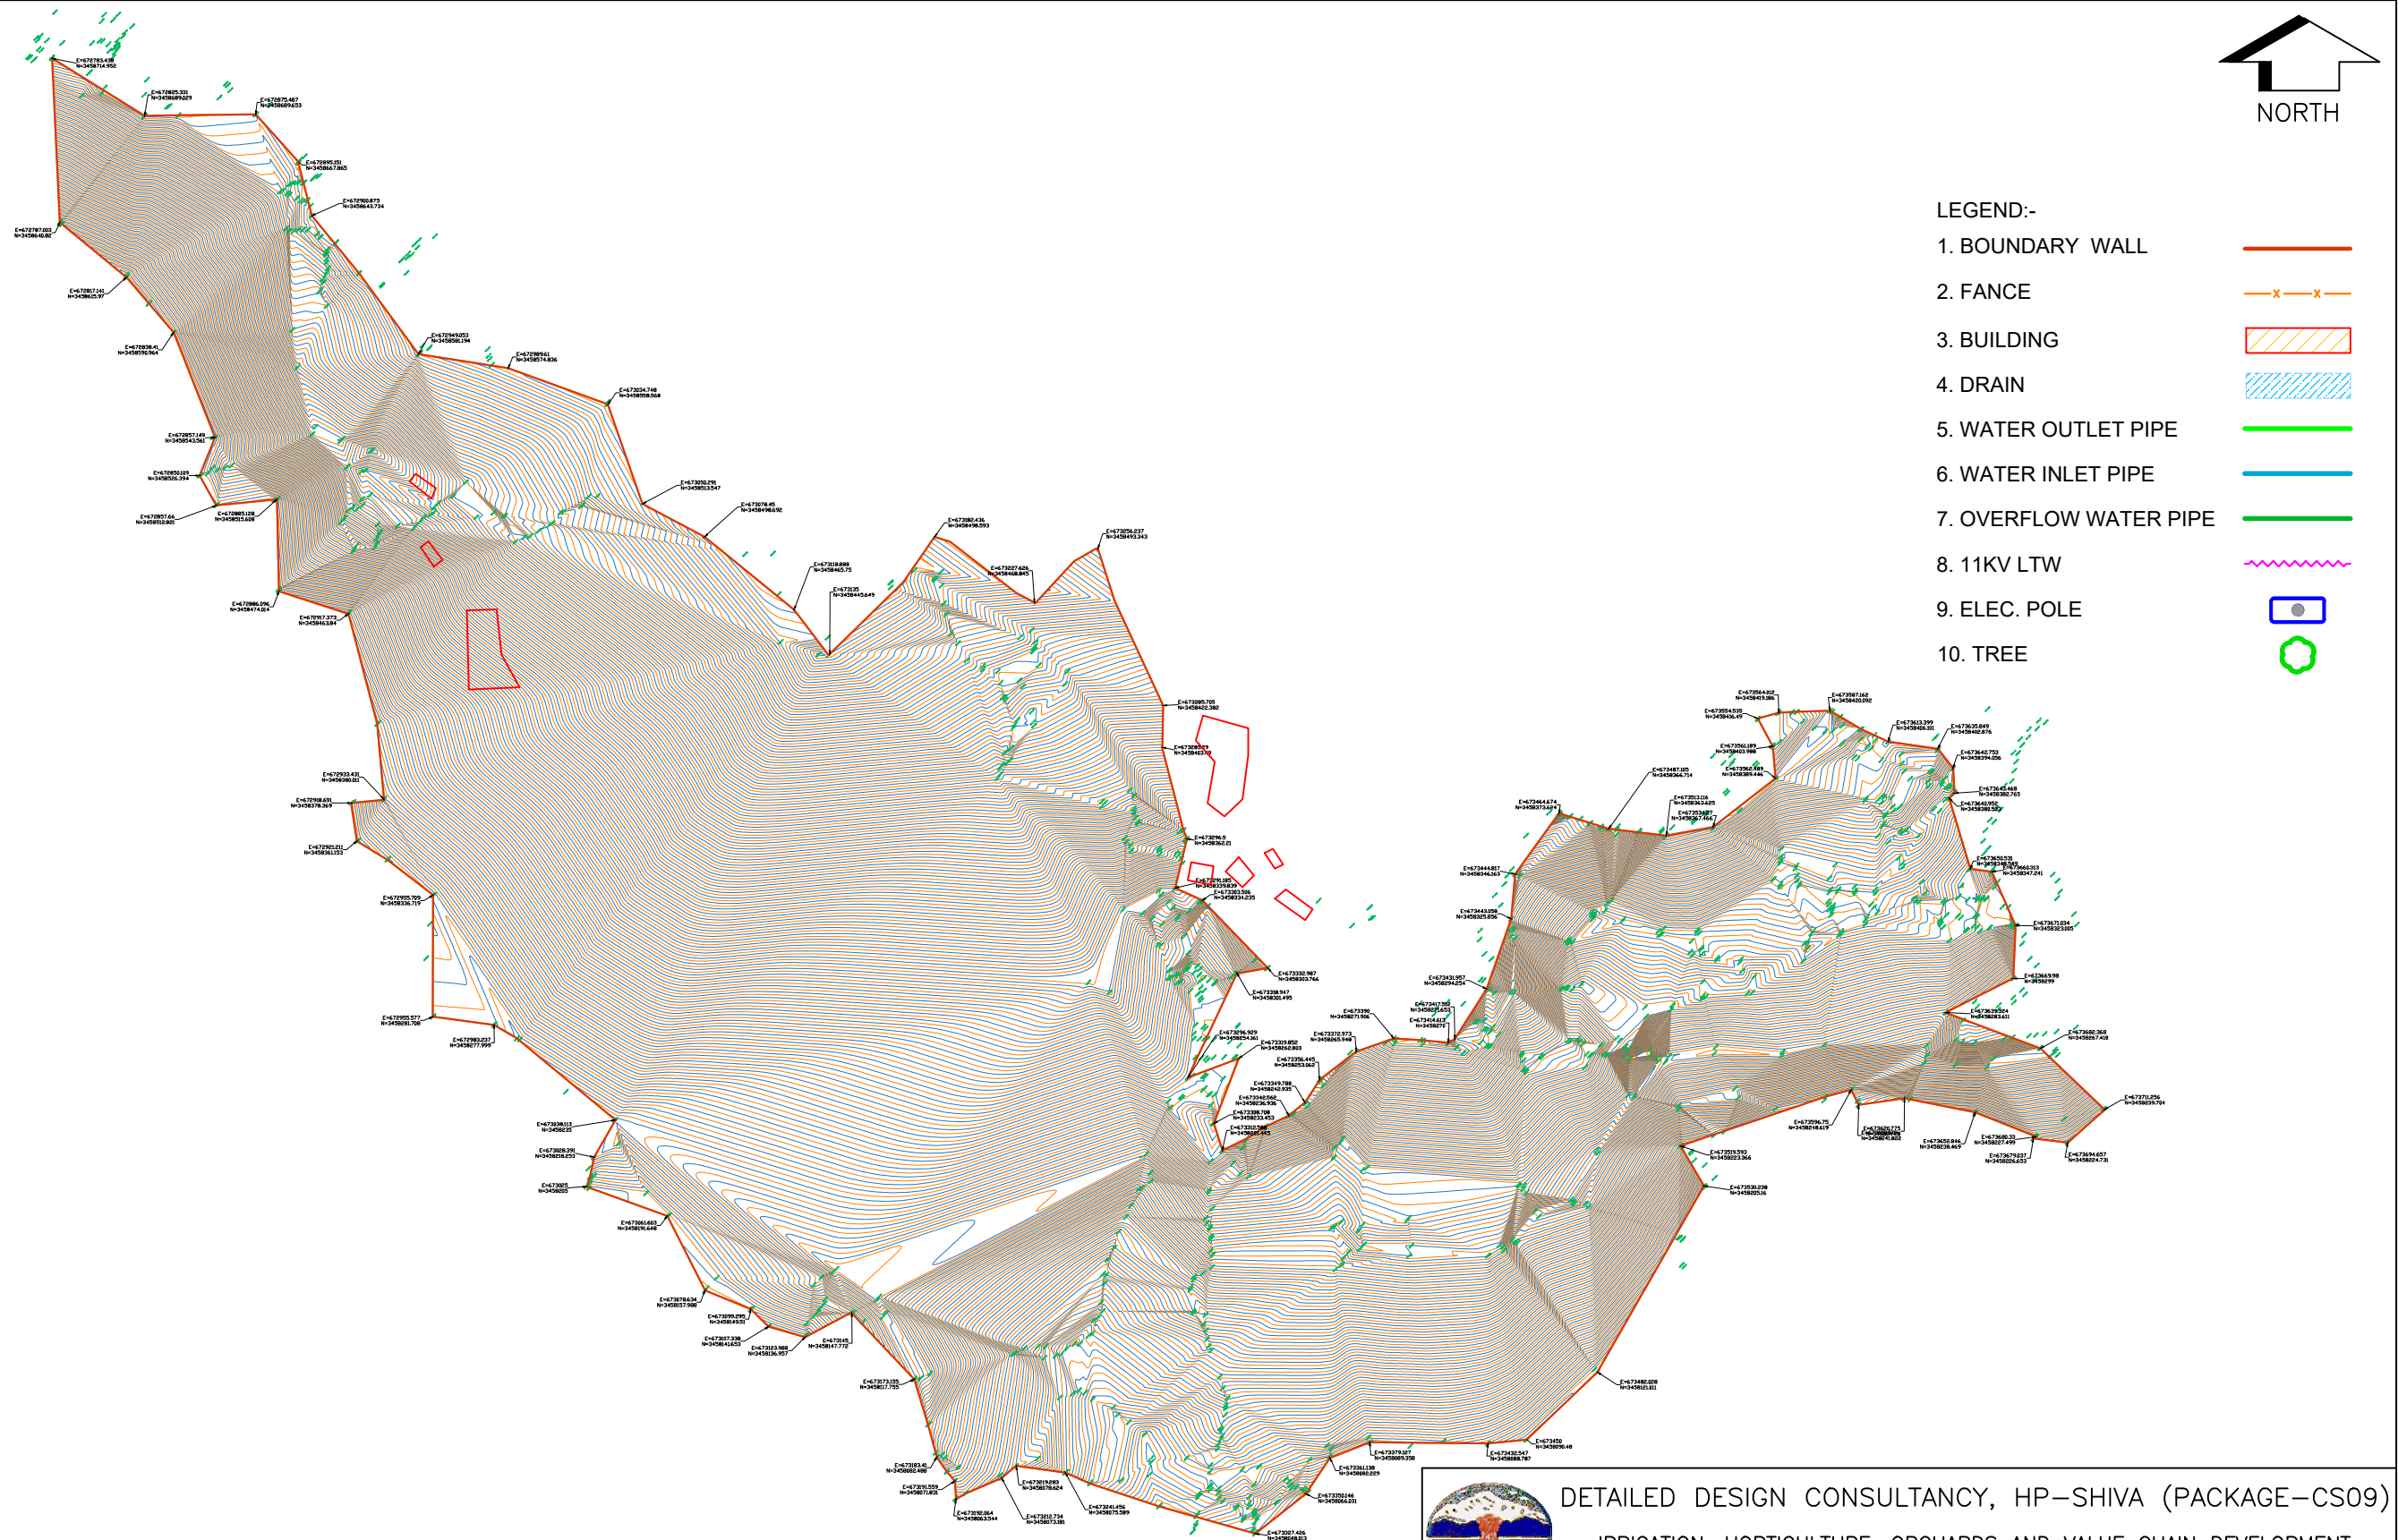

10. TREE

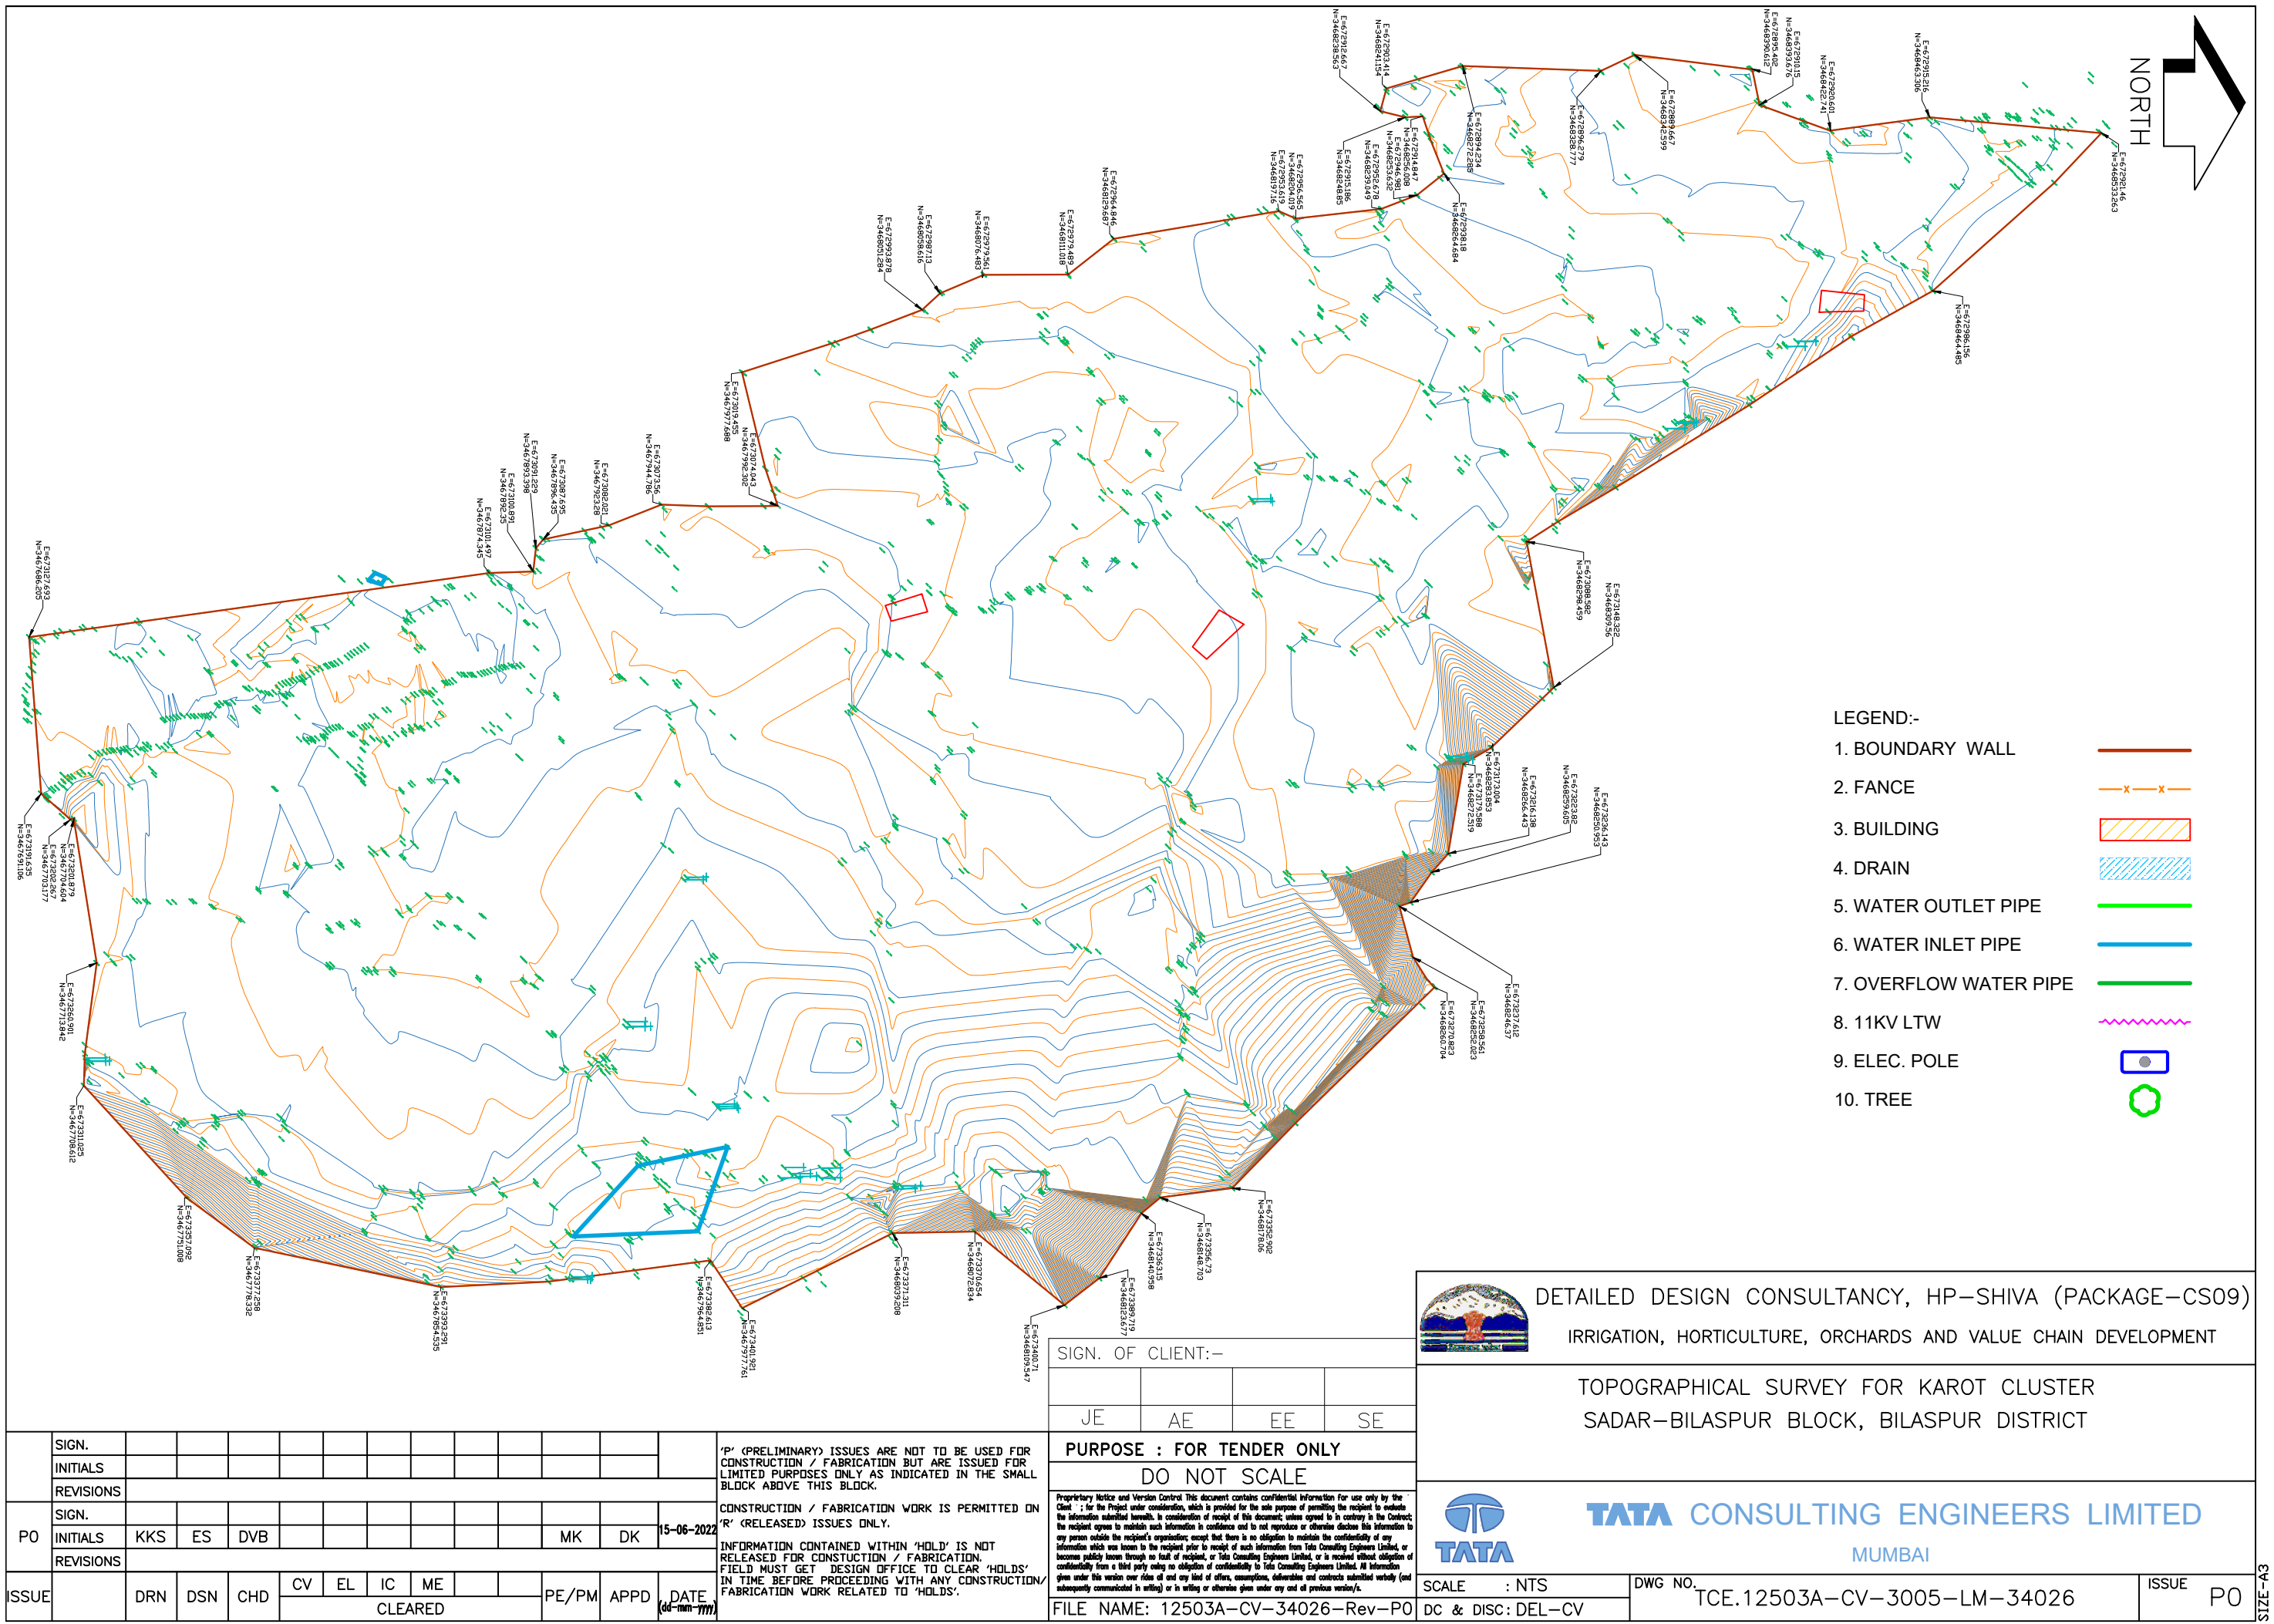

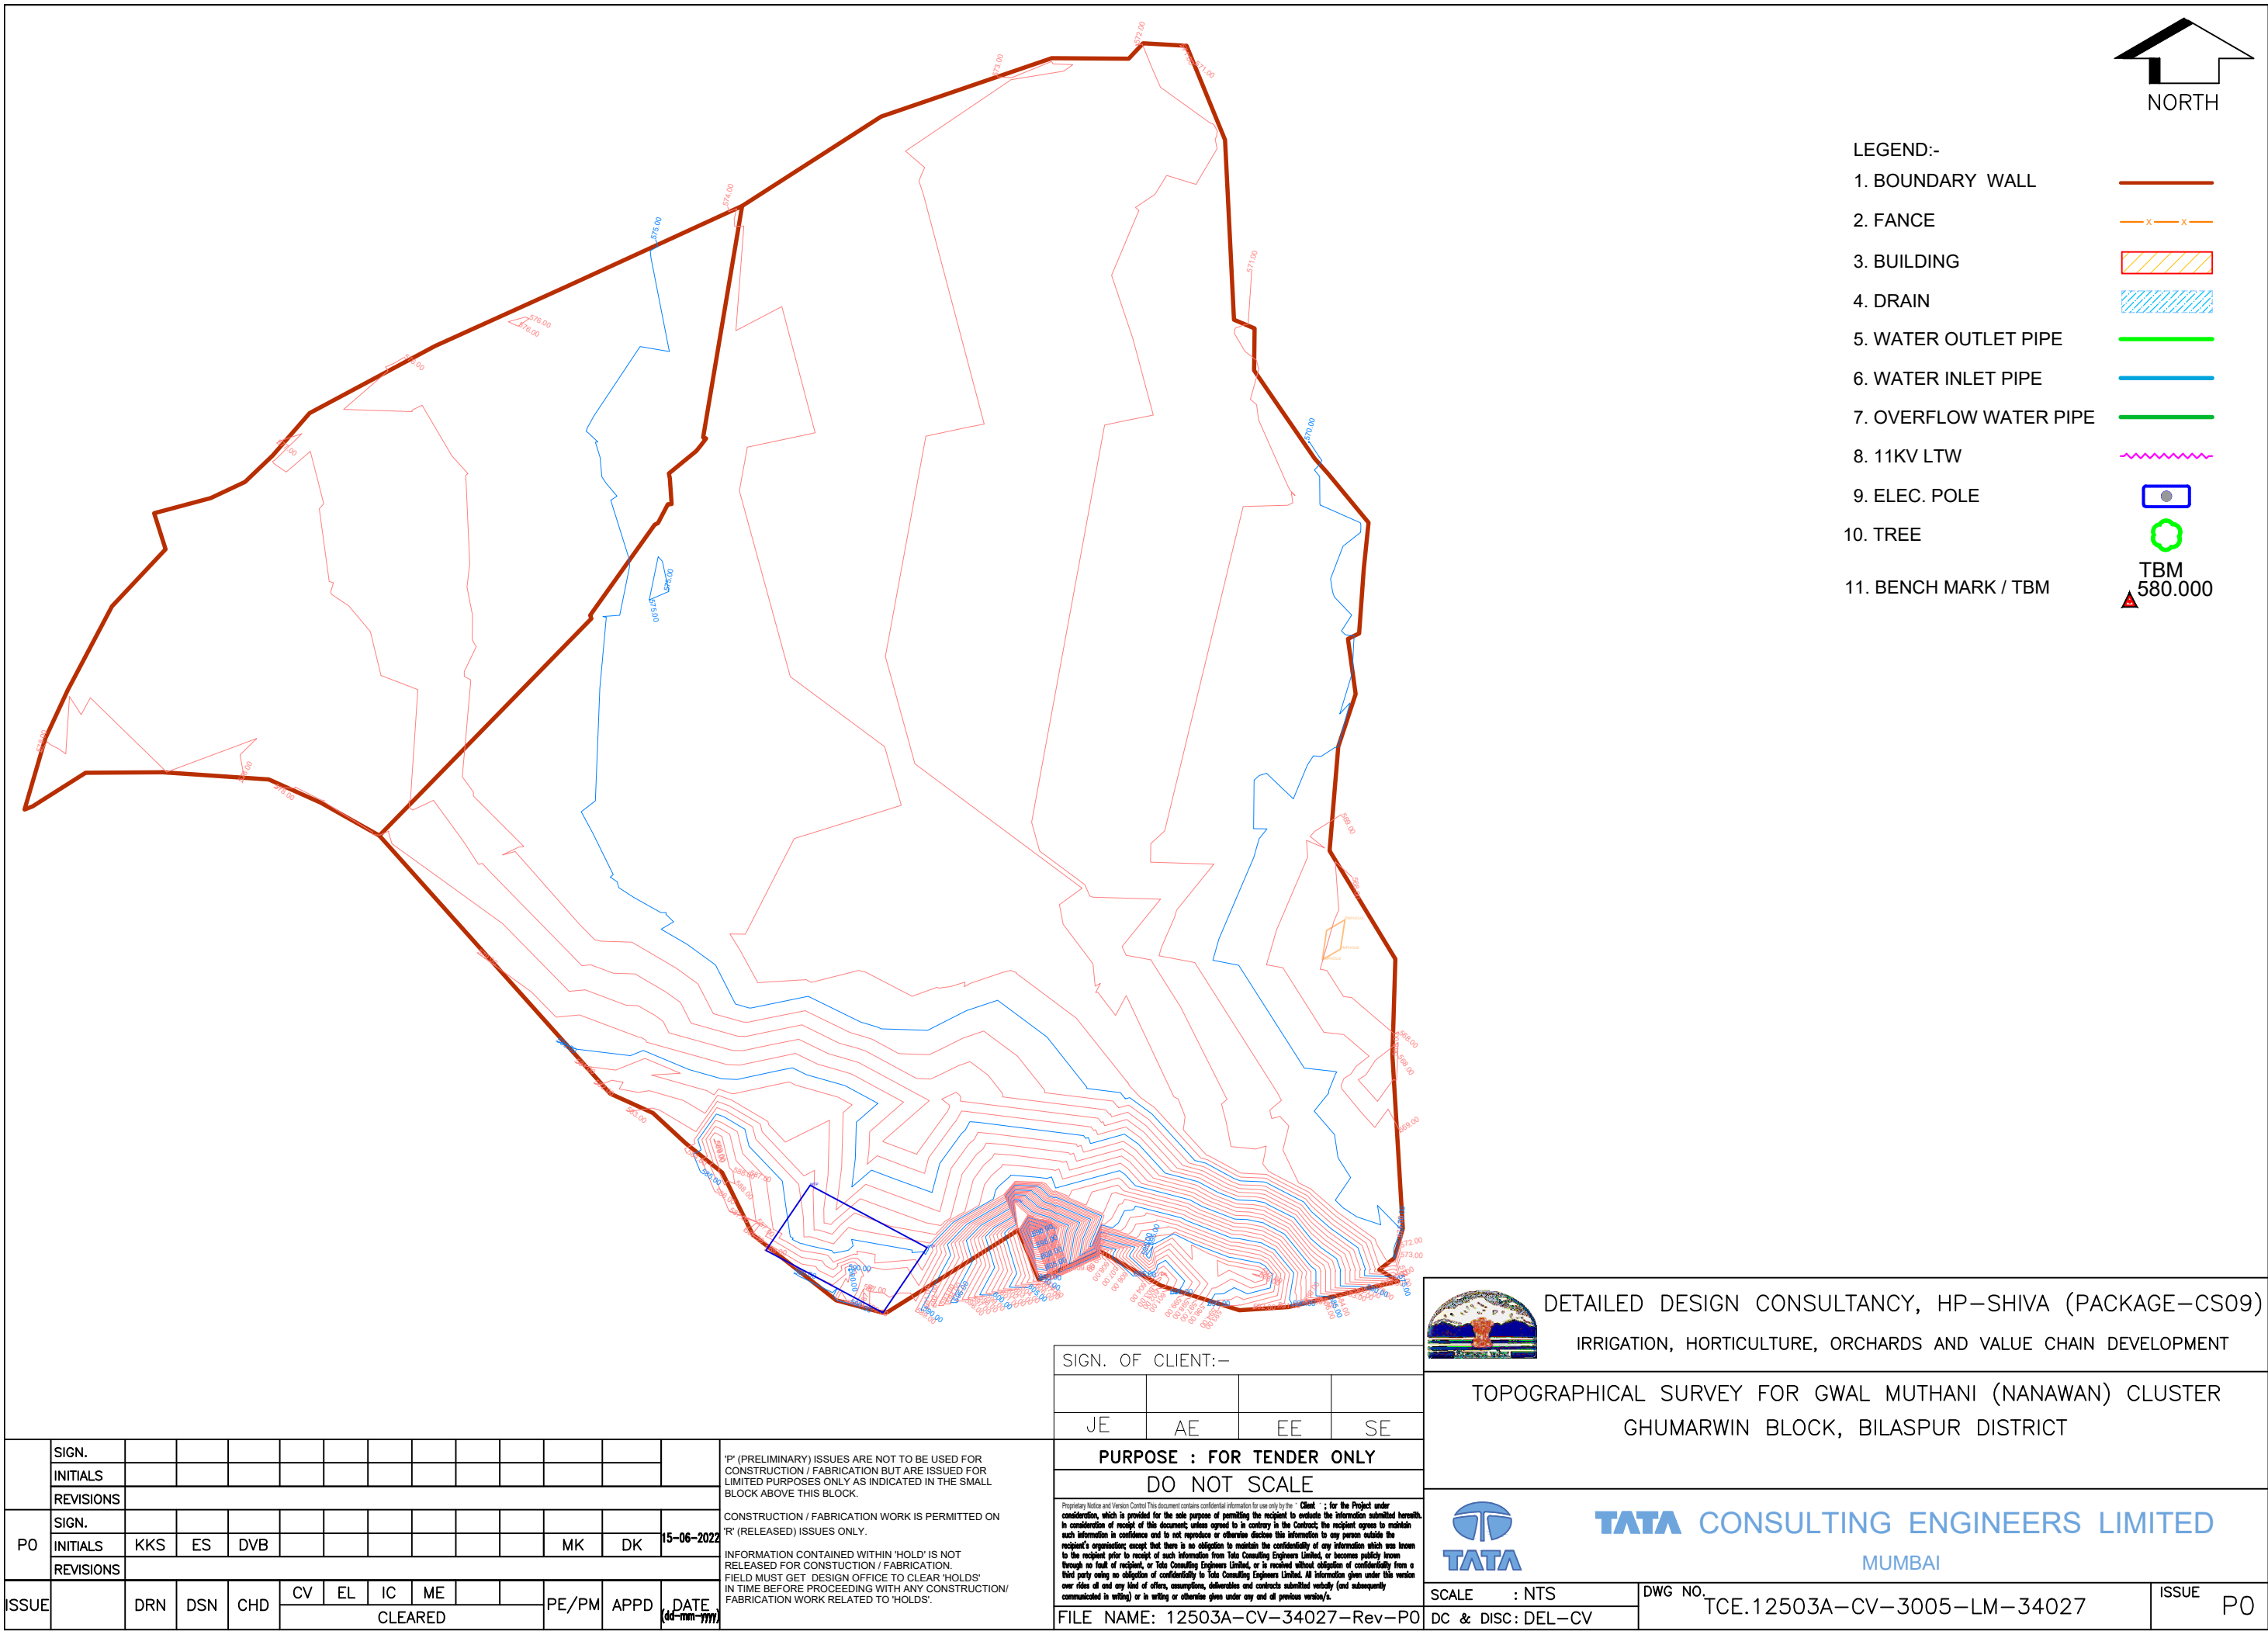

LEGEND:-

- 1. BOUNDARY WALL
- 2. FENCE
- 3. BUILDING
- 4. DRAIN
- 5. WATER OUTLET PIPE
- 6. WATER INLET PIPE
- 7. OVERFLOW WATER PIPE
- 8. 11KV LTW
- 9. ELEC. POLE
- 10. TREE
- 11. BENCH MARK / TBM



	SIGN.												
	INITIALS												
	REVISIONS												
PO	SIGN.												
	INITIALS	KKS	ES	DVB							MK	DK	
	REVISIONS												
ISSUE		DRN	DSN	CHD	CV	EL	IC	ME			PE/PM	APPD	DATE (dd-mm-yyyy)
					CLEARED								

'P' (PRELIMINARY) ISSUES ARE NOT TO BE USED FOR CONSTRUCTION / FABRICATION BUT ARE ISSUED FOR LIMITED PURPOSES ONLY AS INDICATED IN THE SMALL BLOCK ABOVE THIS BLOCK.

CONSTRUCTION / FABRICATION WORK IS PERMITTED ON 'R' (RELEASED) ISSUES ONLY.

INFORMATION CONTAINED WITHIN 'HOLD' IS NOT RELEASED FOR CONSTRUCTION / FABRICATION. FIELD MUST GET DESIGN OFFICE TO CLEAR 'HOLDS' IN TIME BEFORE PROCEEDING WITH ANY CONSTRUCTION/ FABRICATION WORK RELATED TO 'HOLDS'.

SIGN. OF CLIENT:-			
JE	AE	EE	SE
PURPOSE : FOR TENDER ONLY			
DO NOT SCALE			
Proprietary Notice and Version Control This document contains confidential information for use only by the Client for the Project under consideration, which is provided for the sole purpose of permitting the recipient to evaluate the information submitted hereunder. In consideration of receipt of this document, unless agreed to in writing by the Client, the recipient agrees to maintain such information in confidence and to not reproduce or otherwise disclose this information to any person outside the recipient's organization, except that there is no obligation to maintain the confidentiality of any information which was known to the recipient prior to receipt of such information from Tata Consulting Engineers Limited, or becomes publicly known through no fault of recipient, or Tata Consulting Engineers Limited, or is received without obligation of confidentiality from a third party owing no obligation of confidentiality to Tata Consulting Engineers Limited. All information given under this version over rides all and any kind of offers, assumptions, deliberations and contracts submitted verbally (and subsequently communicated in writing) or in writing or otherwise given under any and all previous version/s.			
FILE NAME: 12503A-CV-34027-Rev-PO			



DETAILED DESIGN CONSULTANCY, HP-SHIVA (PACKAGE-CS09)

IRRIGATION, HORTICULTURE, ORCHARDS AND VALUE CHAIN DEVELOPMENT

TOPOGRAPHICAL SURVEY FOR GWAL MUTHANI (NANAWAN) CLUSTER

GHUMARWIN BLOCK, BILASPUR DISTRICT



TATA CONSULTING ENGINEERS LIMITED

MUMBAI

SCALE : NTS



DC & DISC: DEL-CV

DWG NO.

TCE.12503A-CV-3005-LM-34027

ISSUE

PO

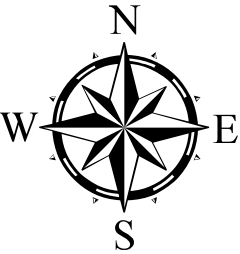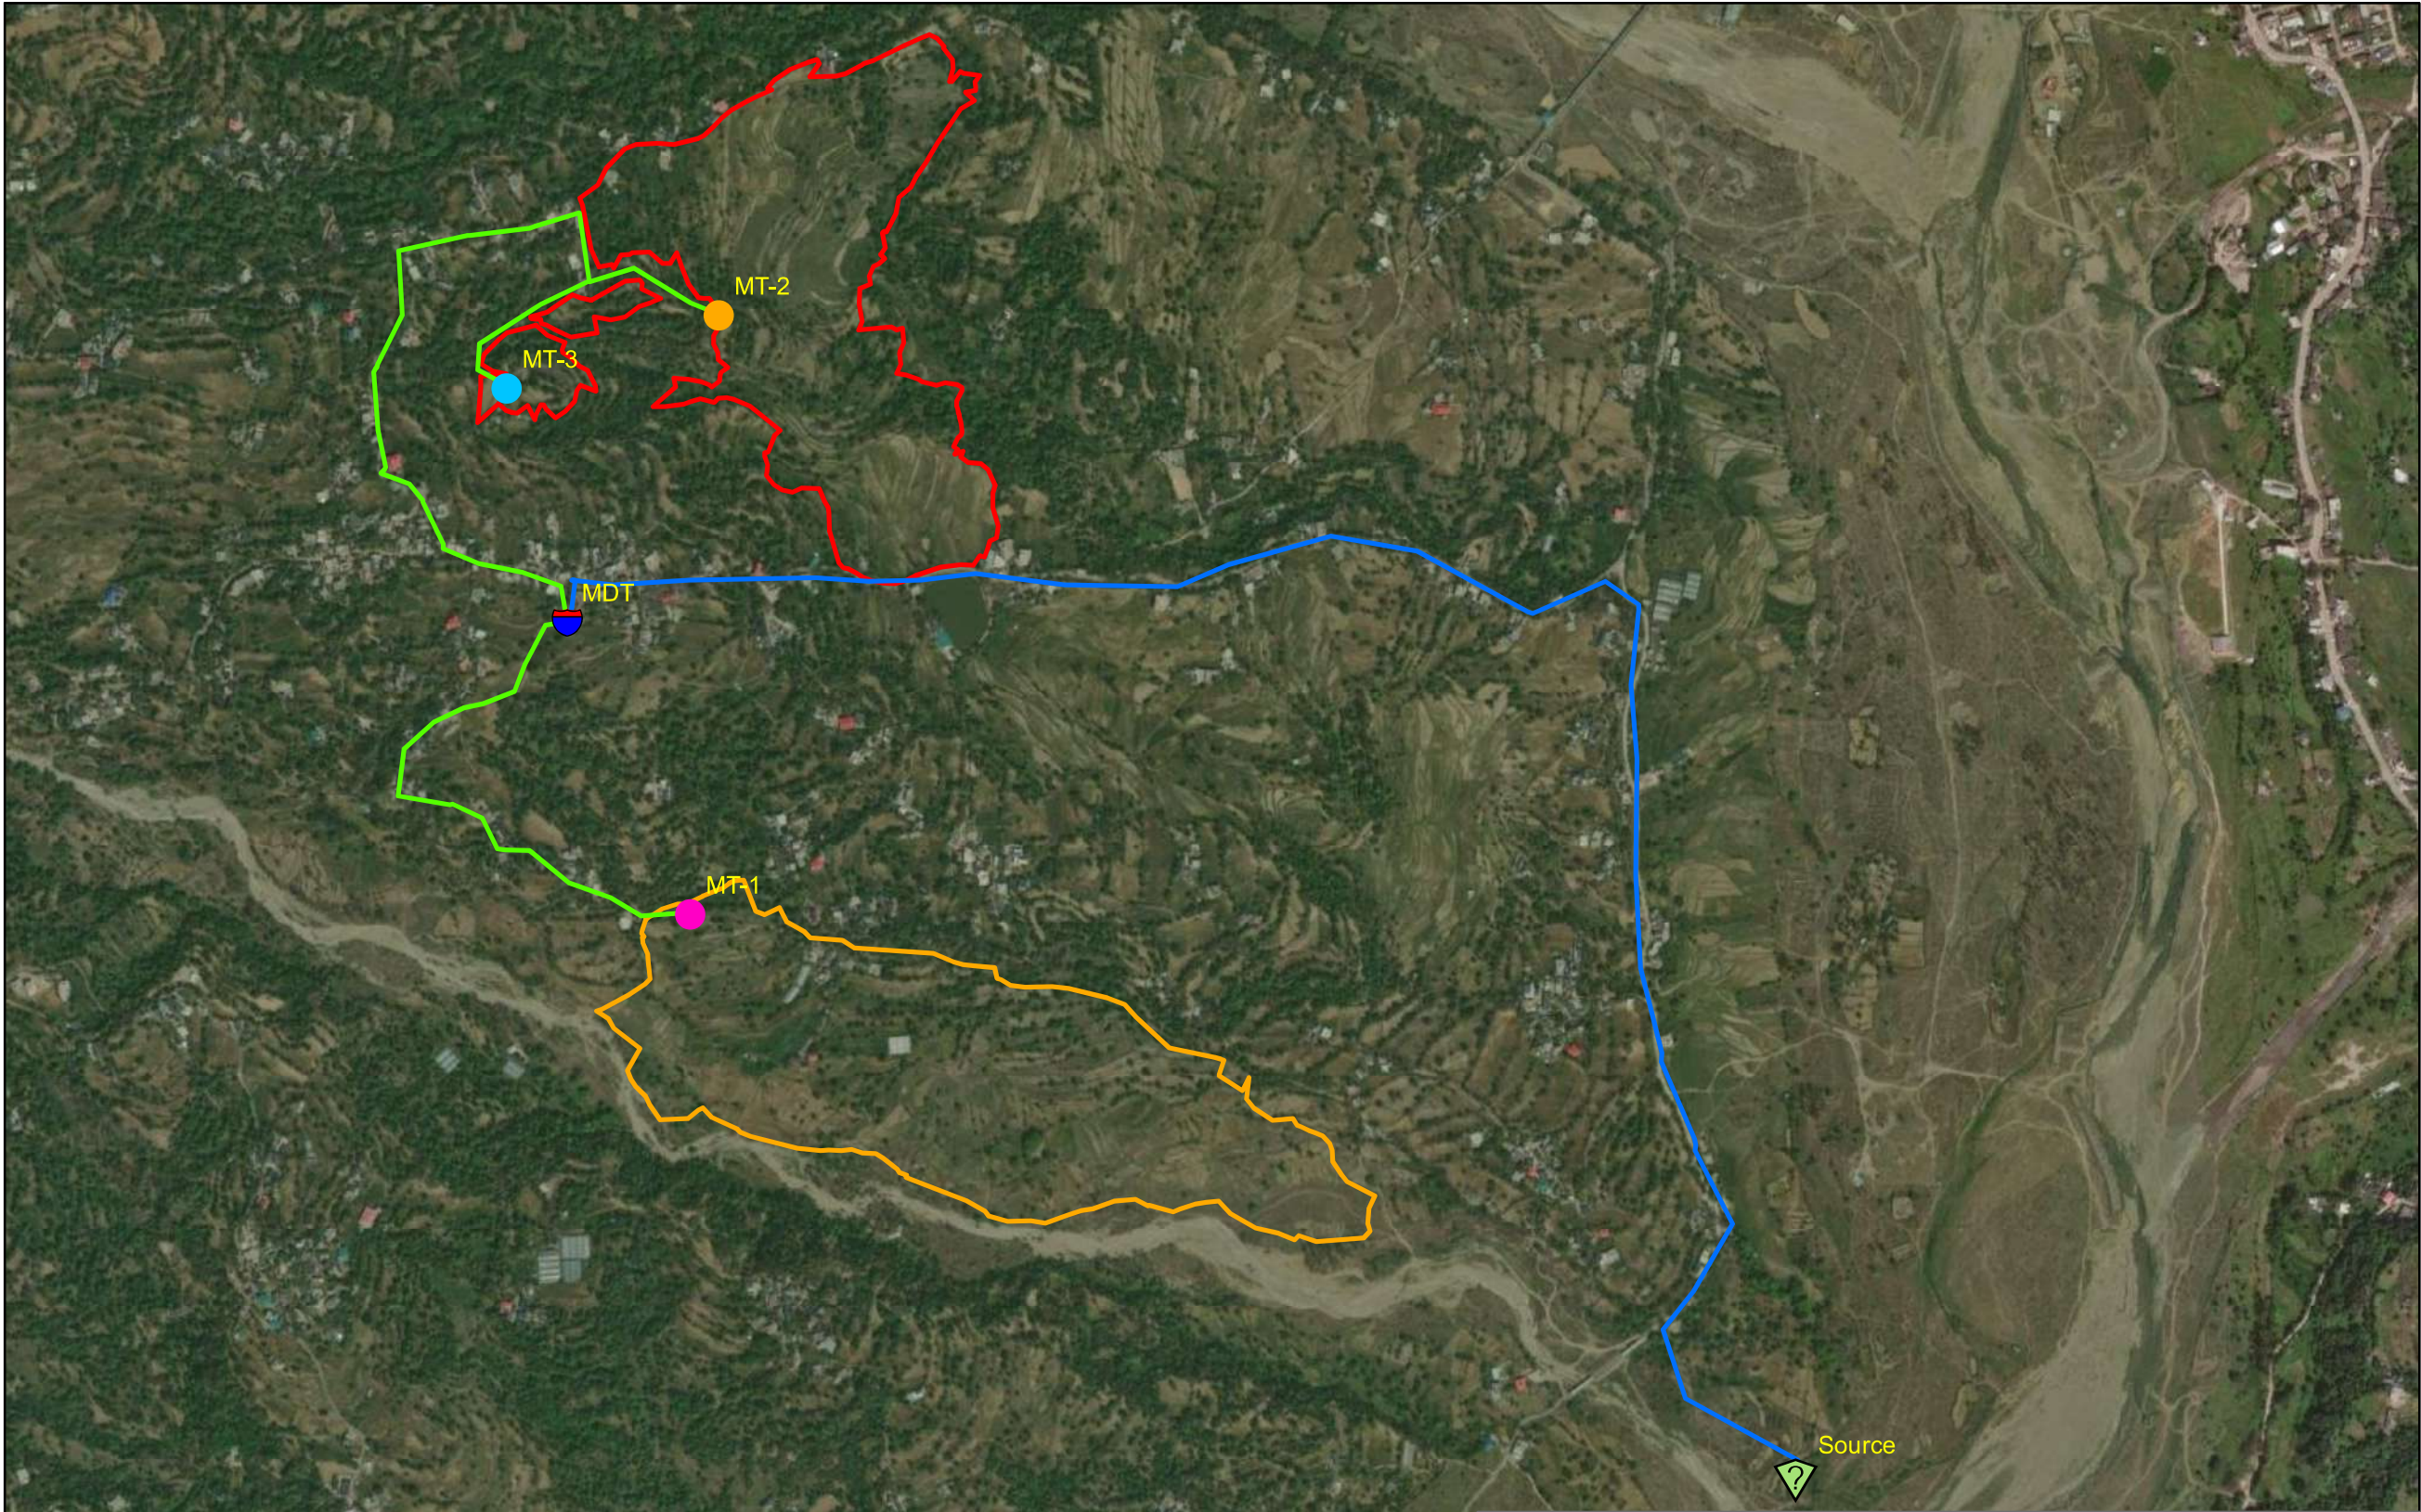

Legend

- Source
- MDT
- MT-1
- MT-2
- MT-3
- Rising Main
- Gravity Main
- KATHALAG_DROUN
- DEHRA

SIGN.

INITIALS

REVISIONS

P0

SIGN.

INITIALS

GKJ

MP

DVB

NS

NS

16-06-2022

REVISIONS

ISSUE

DRN

DSN

CHD

CV

EL

IC

ME

PE/PM

APPD.

DATE

SIGN. OF CLIENT:-

JE

AE

EE

SE

PURPOSE: FOR TENDER ONLY

Proprietary Notice and Version Control This document contains confidential information for use only by the "Client"; for the Project under consideration, which is provided for the sole purpose of permitting the recipient to evaluate the information submitted here with in consideration of receipt of this document; unless agreed to in contrary in the Contract; the recipient agrees to maintain such information in confidence and to not reproduce or otherwise disclose this information to any person outside the recipient's organisation; except that there is no obligation to maintain the confidentiality of any information which was known to the recipient prior to receipt of such information from Tata Consulting Engineers Limited, or becomes publicly known through no fault of recipient, or Tata Consulting Engineers Limited, or is received without obligation of confidentiality from a third party owing no obligation of confidentiality to Tata Consulting Engineers Limited. All information given under this version over rides all and any kind of offers, assumptions, deliverables and contracts submitted verbally (and subsequently communicated in writing) or in writing or otherwise given under any and all previous version/s.

TITLE:-

KEY PLAN OF LIS DEHRA KOT
(DEHRA CLUSTER & KATHALAG DROUN CLUSTER)
GHUMARWIN BLOCK, BILASPUR DISTRICT.

TATACONSULTING ENGINEERS LIMITED.
MUMBAI

SCALE:- 1:10,000

DWG. No:-

DL.CEN:- DEL-CV



ISSUE:-

P0

DETAILED DESIGN CONSULTANCY, HP-SHIVA
(PACKAGE CS09)

IRRIGATION, HORTICULTURE, ORCHARDS AND VALUE CHAIN DEVELOPMENT

TCE.12503A-CV-3005-LM-34101

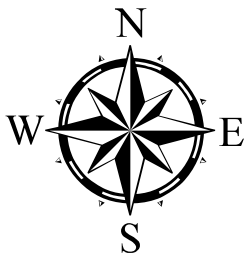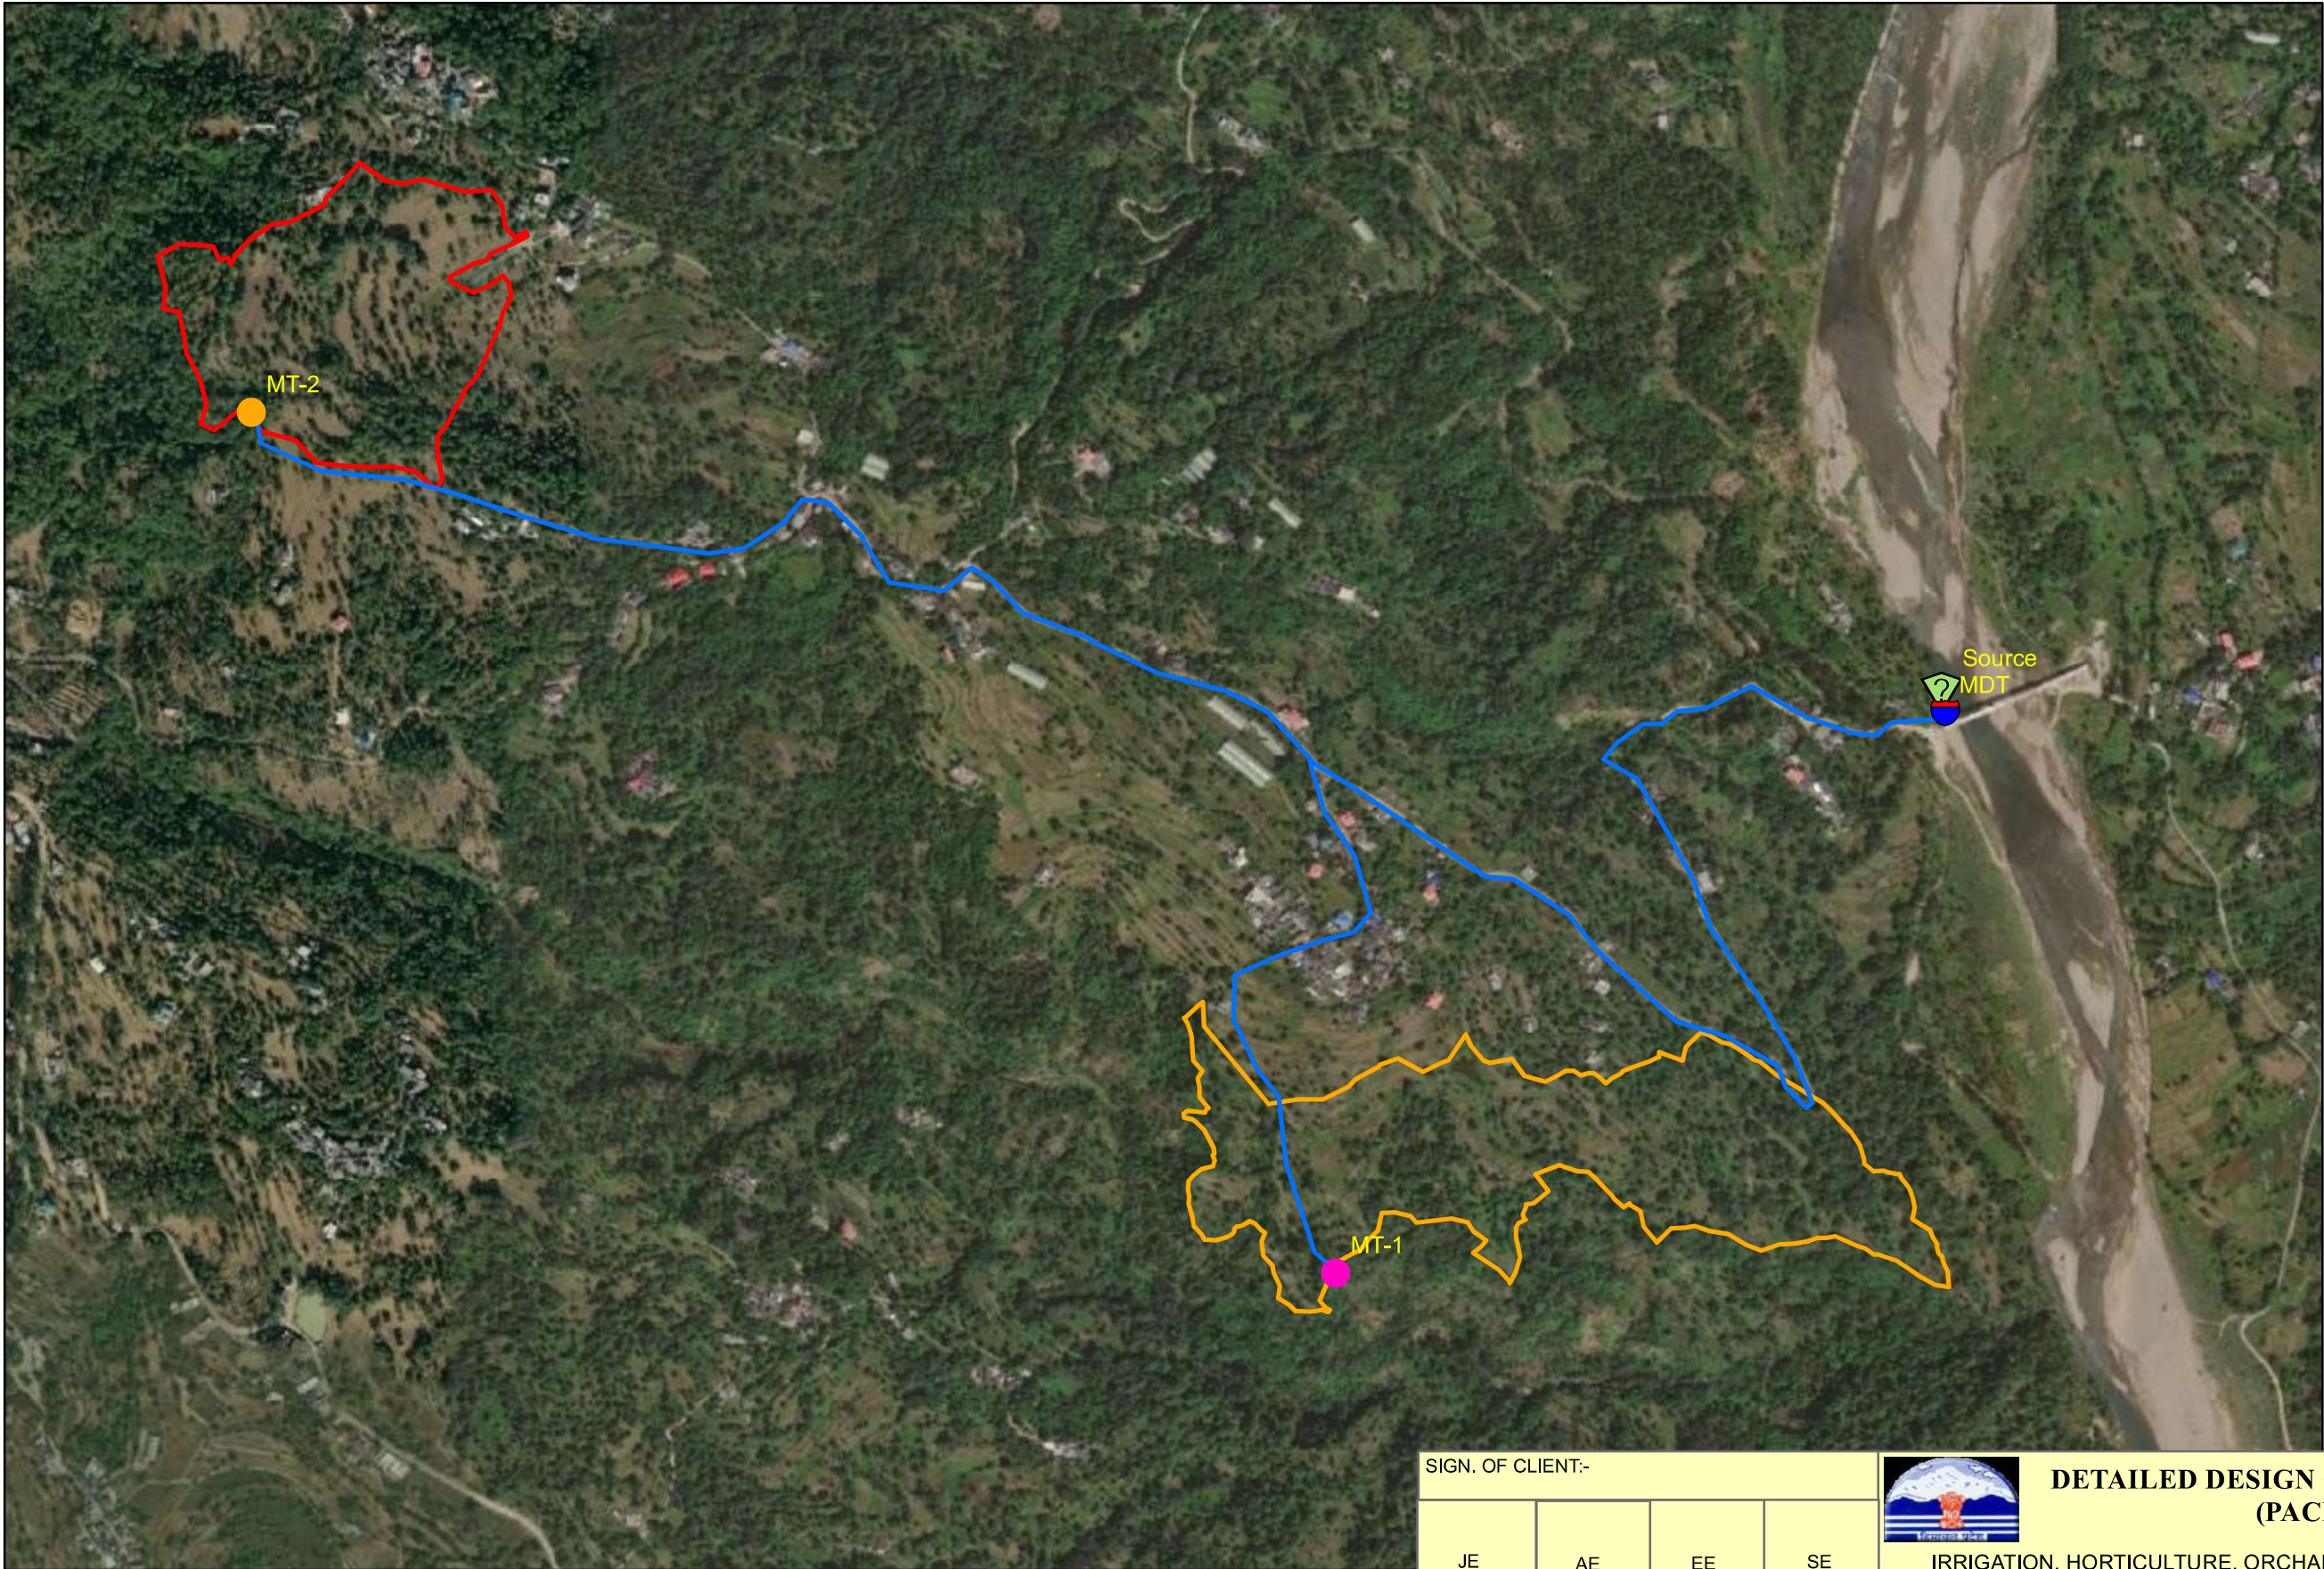

Legend

- Source
- MDT
- MT-1
- MT-2
- Rising Main
- LOWER_LANJHTA
- THANDORA

	SIGN.								
	INITIALS								
	REVISIONS								
P0	SIGN.								
	INITIALS	GKJ	MP	DVB		NS	NS	16-06-2022	
	REVISIONS								
ISSUE		DRN	DSN	CHD	CV	EL	IC	ME	
					CLEARED			PE/PM	APPD.
									DATE

'P' (PRELIMINARY) ISSUES ARE NOT TO BE USED FOR CONSTRUCTION / FABRICATION BUT ARE ISSUED FOR LIMITED PURPOSES ONLY AS INDICATED IN THE SMALL BLOCK ABOVE THIS BLOCK.

CONSTRUCTION / FABRICATION WORK IS PERMITTED ON 'R' (RELEASED) ISSUES ONLY.

INFORMATION CONTAINED WITHIN 'HOLD' IS NOT RELEASED FOR CONSTRUCTION / FABRICATION. FIELD MUST GET DESIGN OFFICE TO CLEAR 'HOLDS' IN TIME BEFORE PROCEEDING WITH ANY CONSTRUCTION/FABRICATION WORK RELATED TO 'HOLDS'.

SIGN. OF CLIENT:-

JE	AE	EE	SE
----	----	----	----

PURPOSE: FOR TENDER ONLY

Proprietary Notice and Version Control This document contains confidential information for use only by the "Client"; for the Project under consideration, which is provided for the sole purpose of permitting the recipient to evaluate the information submitted here with in consideration of receipt of this document; unless agreed to in contrary in the Contract; the recipient agrees to maintain such information in confidence and to not reproduce or otherwise disclose this information to any person outside the recipient's organisation; except that there is no obligation to maintain the confidentiality of any information which was known to the recipient prior to receipt of such information from Tata Consulting Engineers Limited, or becomes publicly known through no fault of recipient, or Tata Consulting Engineers Limited, or is received without obligation of confidentiality from a third party owing no obligation of confidentiality to Tata Consulting Engineers Limited. All information given under this version over rides all and any kind of offers, assumptions, deliverables and contracts submitted verbally (and subsequently communicated in writing) or in writing or otherwise given under any and all previous version/s.

File Name: 12503A-CV-34102-Rev-P0



DETAILED DESIGN CONSULTANCY, HP-SHIVA
(PACKAGE CS09)

IRRIGATION, HORTICULTURE, ORCHARDS AND VALUE CHAIN DEVELOPMENT



TITLE:-

KEY PLAN OF LIS LAJANTA
(LOWER LANJHTA & THANDORA)
GHUMARWIN BLOCK, BILASPUR DISTRICT.



TATACONSULTING ENGINEERS LIMITED.
MUMBAI

SCALE:- 1:8,000	DWG. No:-	ISSUE:-
DL.CEN:- DEL-CV	TCE.12503A-CV-3005-LM-34102	P0

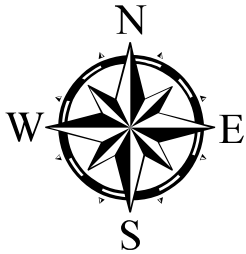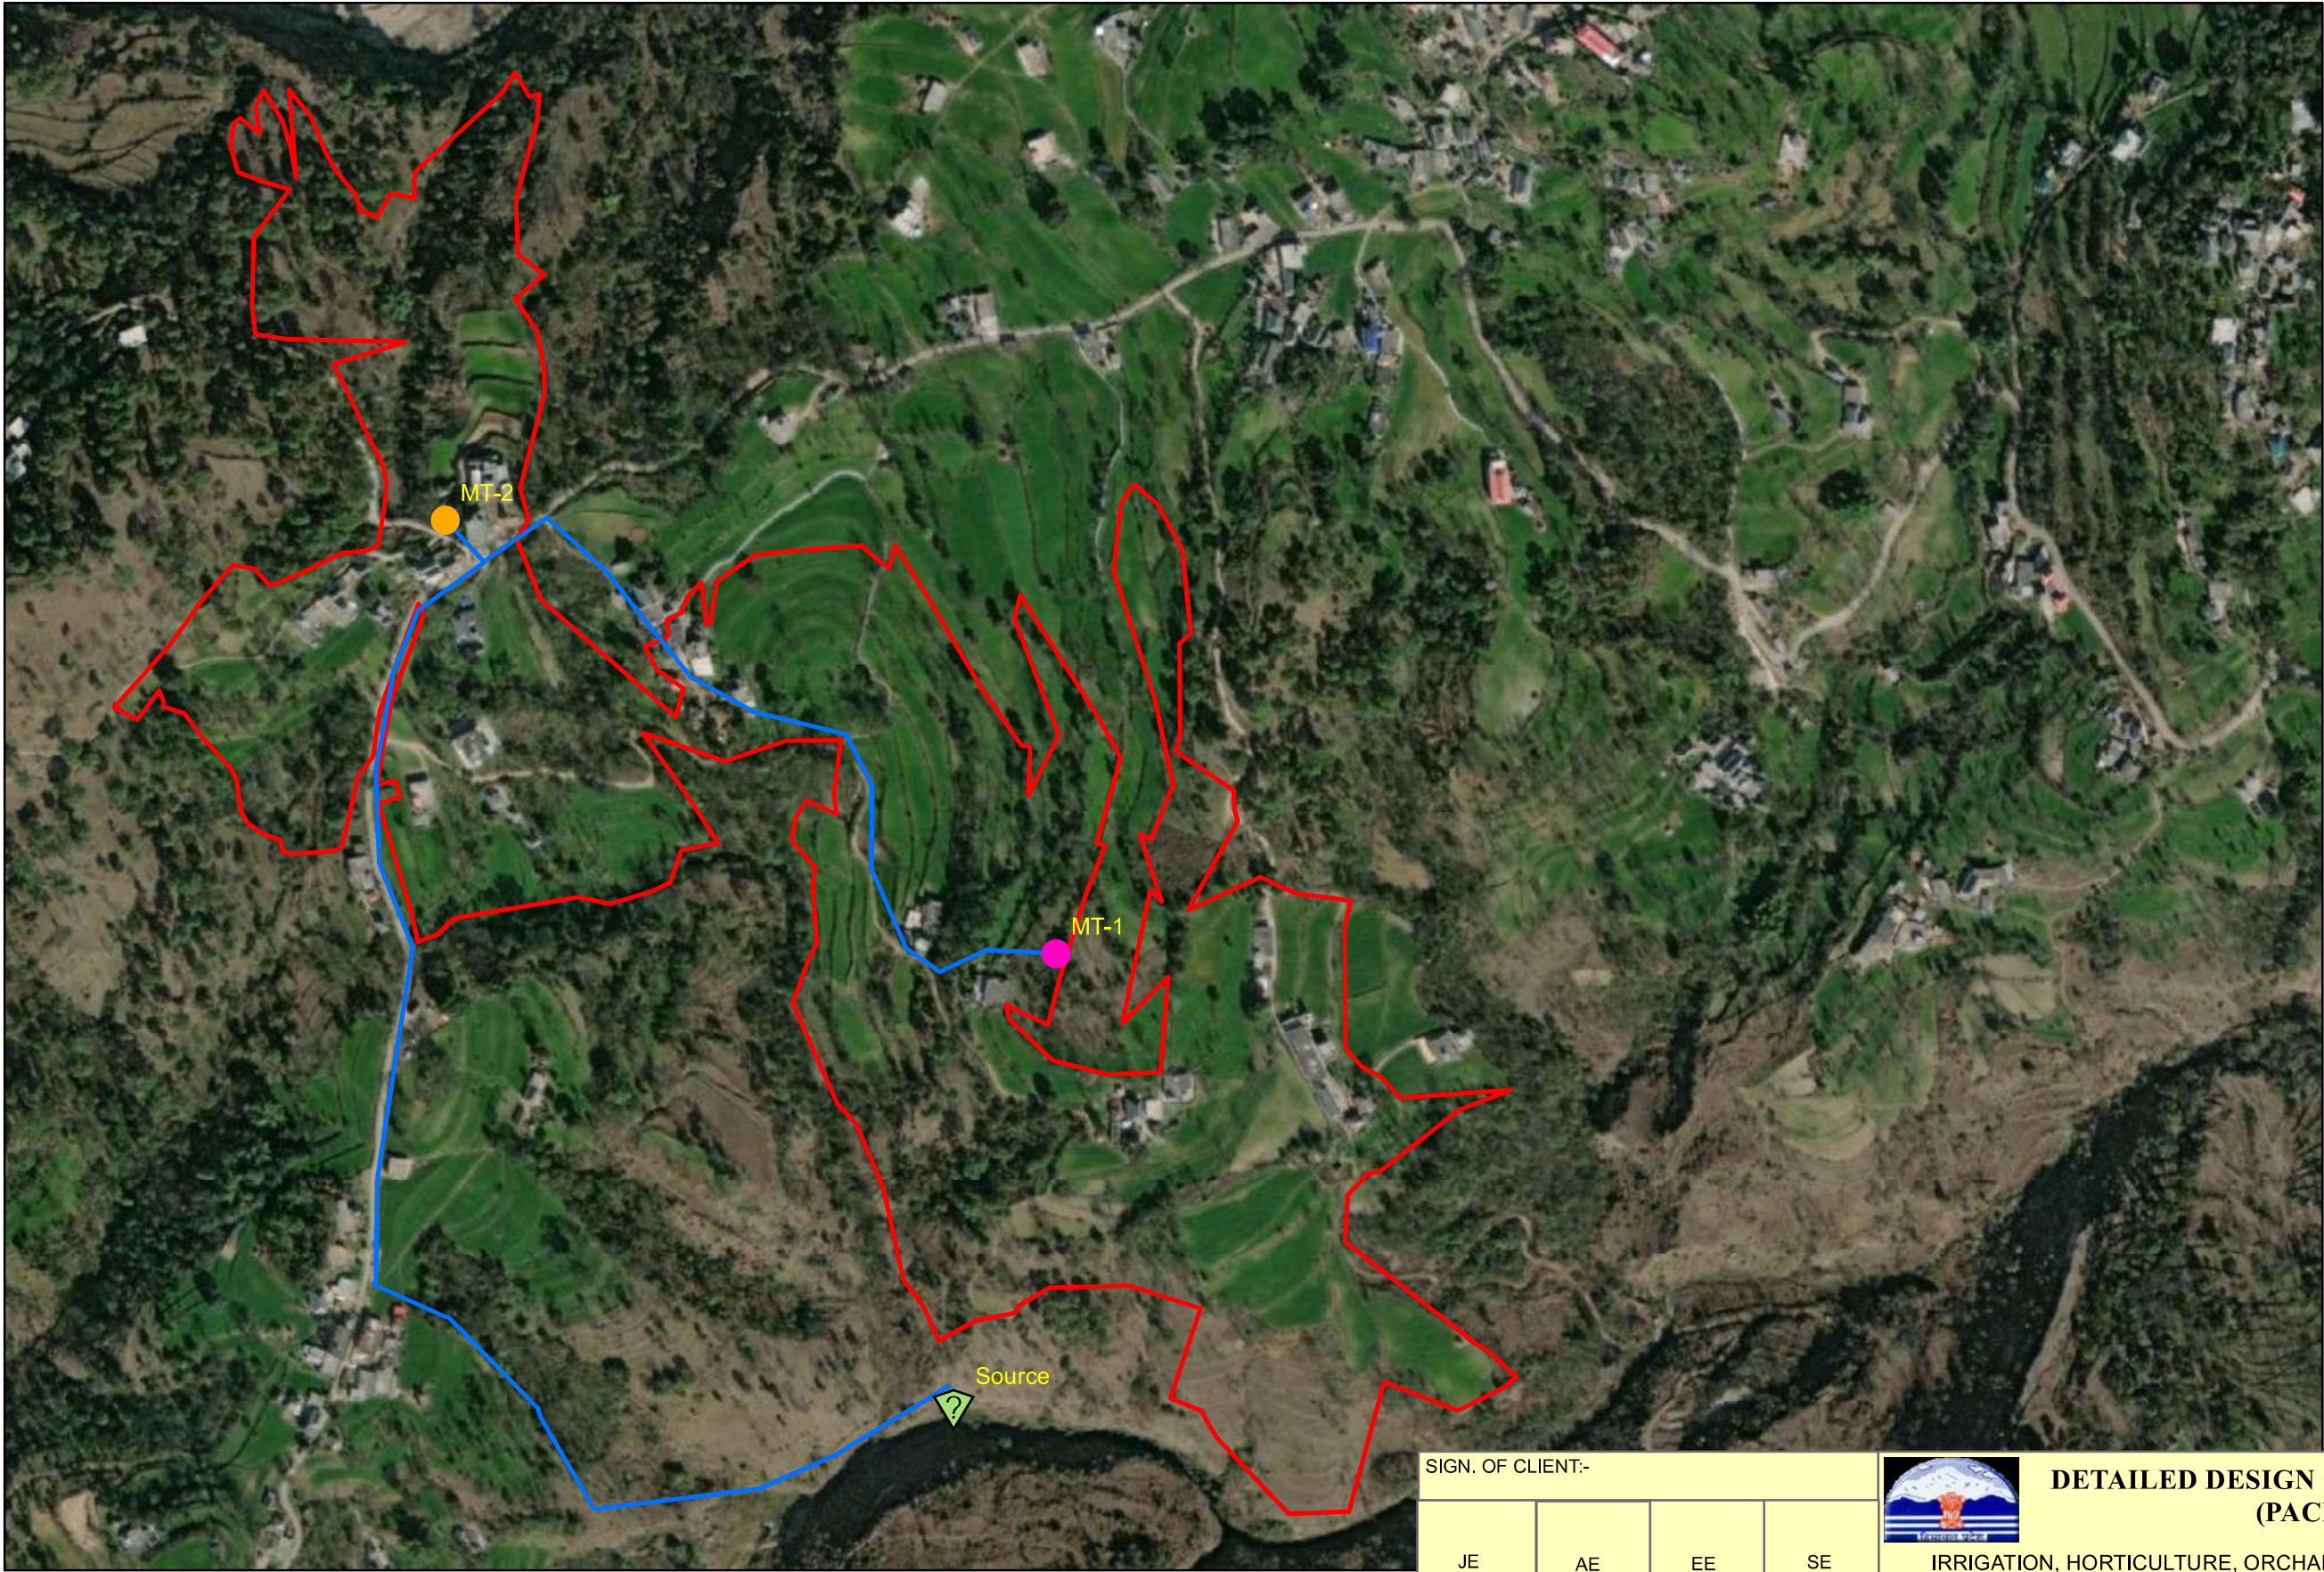

Legend

- Source
- MT-1
- MT-2
- Rising Main
- SANDHIYAR

	SIGN.								
	INITIALS								
	REVISIONS								
P0	SIGN.								
	INITIALS	GKJ	MP	DVB		NS	NS	16-06-2022	
	REVISIONS								
ISSUE		DRN	DSN	CHD	CV	EL	IC	ME	
					CLEARED			PE/PM	APPD.
									DATE


'P' (PRELIMINARY) ISSUES ARE NOT TO BE USED FOR CONSTRUCTION / FABRICATION BUT ARE ISSUED FOR LIMITED PURPOSES ONLY AS INDICATED IN THE SMALL BLOCK ABOVE THIS BLOCK.

CONSTRUCTION / FABRICATION WORK IS PERMITTED ON 'R' (RELEASED) ISSUES ONLY.

INFORMATION CONTAINED WITHIN 'HOLD' IS NOT RELEASED FOR CONSTRUCTION / FABRICATION. FIELD MUST GET DESIGN OFFICE TO CLEAR 'HOLDS' IN TIME BEFORE PROCEEDING WITH ANY CONSTRUCTION/FABRICATION WORK RELATED TO 'HOLDS'.

SIGN. OF CLIENT:-			
JE	AE	EE	SE
PURPOSE: FOR TENDER ONLY			
Proprietary Notice and Version Control This document contains confidential information for use only by the "Client"; for the Project under consideration, which is provided for the sole purpose of permitting the recipient to evaluate the information submitted here with in consideration of receipt of this document; unless agreed to in contrary in the Contract; the recipient agrees to maintain such information in confidence and to not reproduce or otherwise disclose this information to any person outside the recipient's organisation; except that there is no obligation to maintain the confidentiality of any information which was known to the recipient prior to receipt of such information from Tata Consulting Engineers Limited, or becomes publicly known through no fault of recipient, or Tata Consulting Engineers Limited, or is received without obligation of confidentiality from a third party owing no obligation of confidentiality to Tata Consulting Engineers Limited. All information given under this version over rides all and any kind of offers, assumptions, deliverables and contracts submitted verbally (and subsequently communicated in writing) or in writing or otherwise given under any and all previous version/s.			
File Name: 12503A-CV-34103-Rev-P0			

	DETAILED DESIGN CONSULTANCY, HP-SHIVA (PACKAGE CS09)		
IRRIGATION, HORTICULTURE, ORCHARDS AND VALUE CHAIN DEVELOPMENT			
TITLE:- KEY PLAN OF LIS TALWARA (UPPER TALWARA, LOWER TALWARA, TALWARA PHASE - 2) GHUMARWIN BLOCK, BILASPUR DISTRICT.			
	TATACONSULTING ENGINEERS LIMITED. MUMBAI		
SCALE:- 1:4,500	DWG. No:- TCE.12503A-CV-3005-LM-34103		ISSUE:- P0
DL.CEN:- DEL-CV			

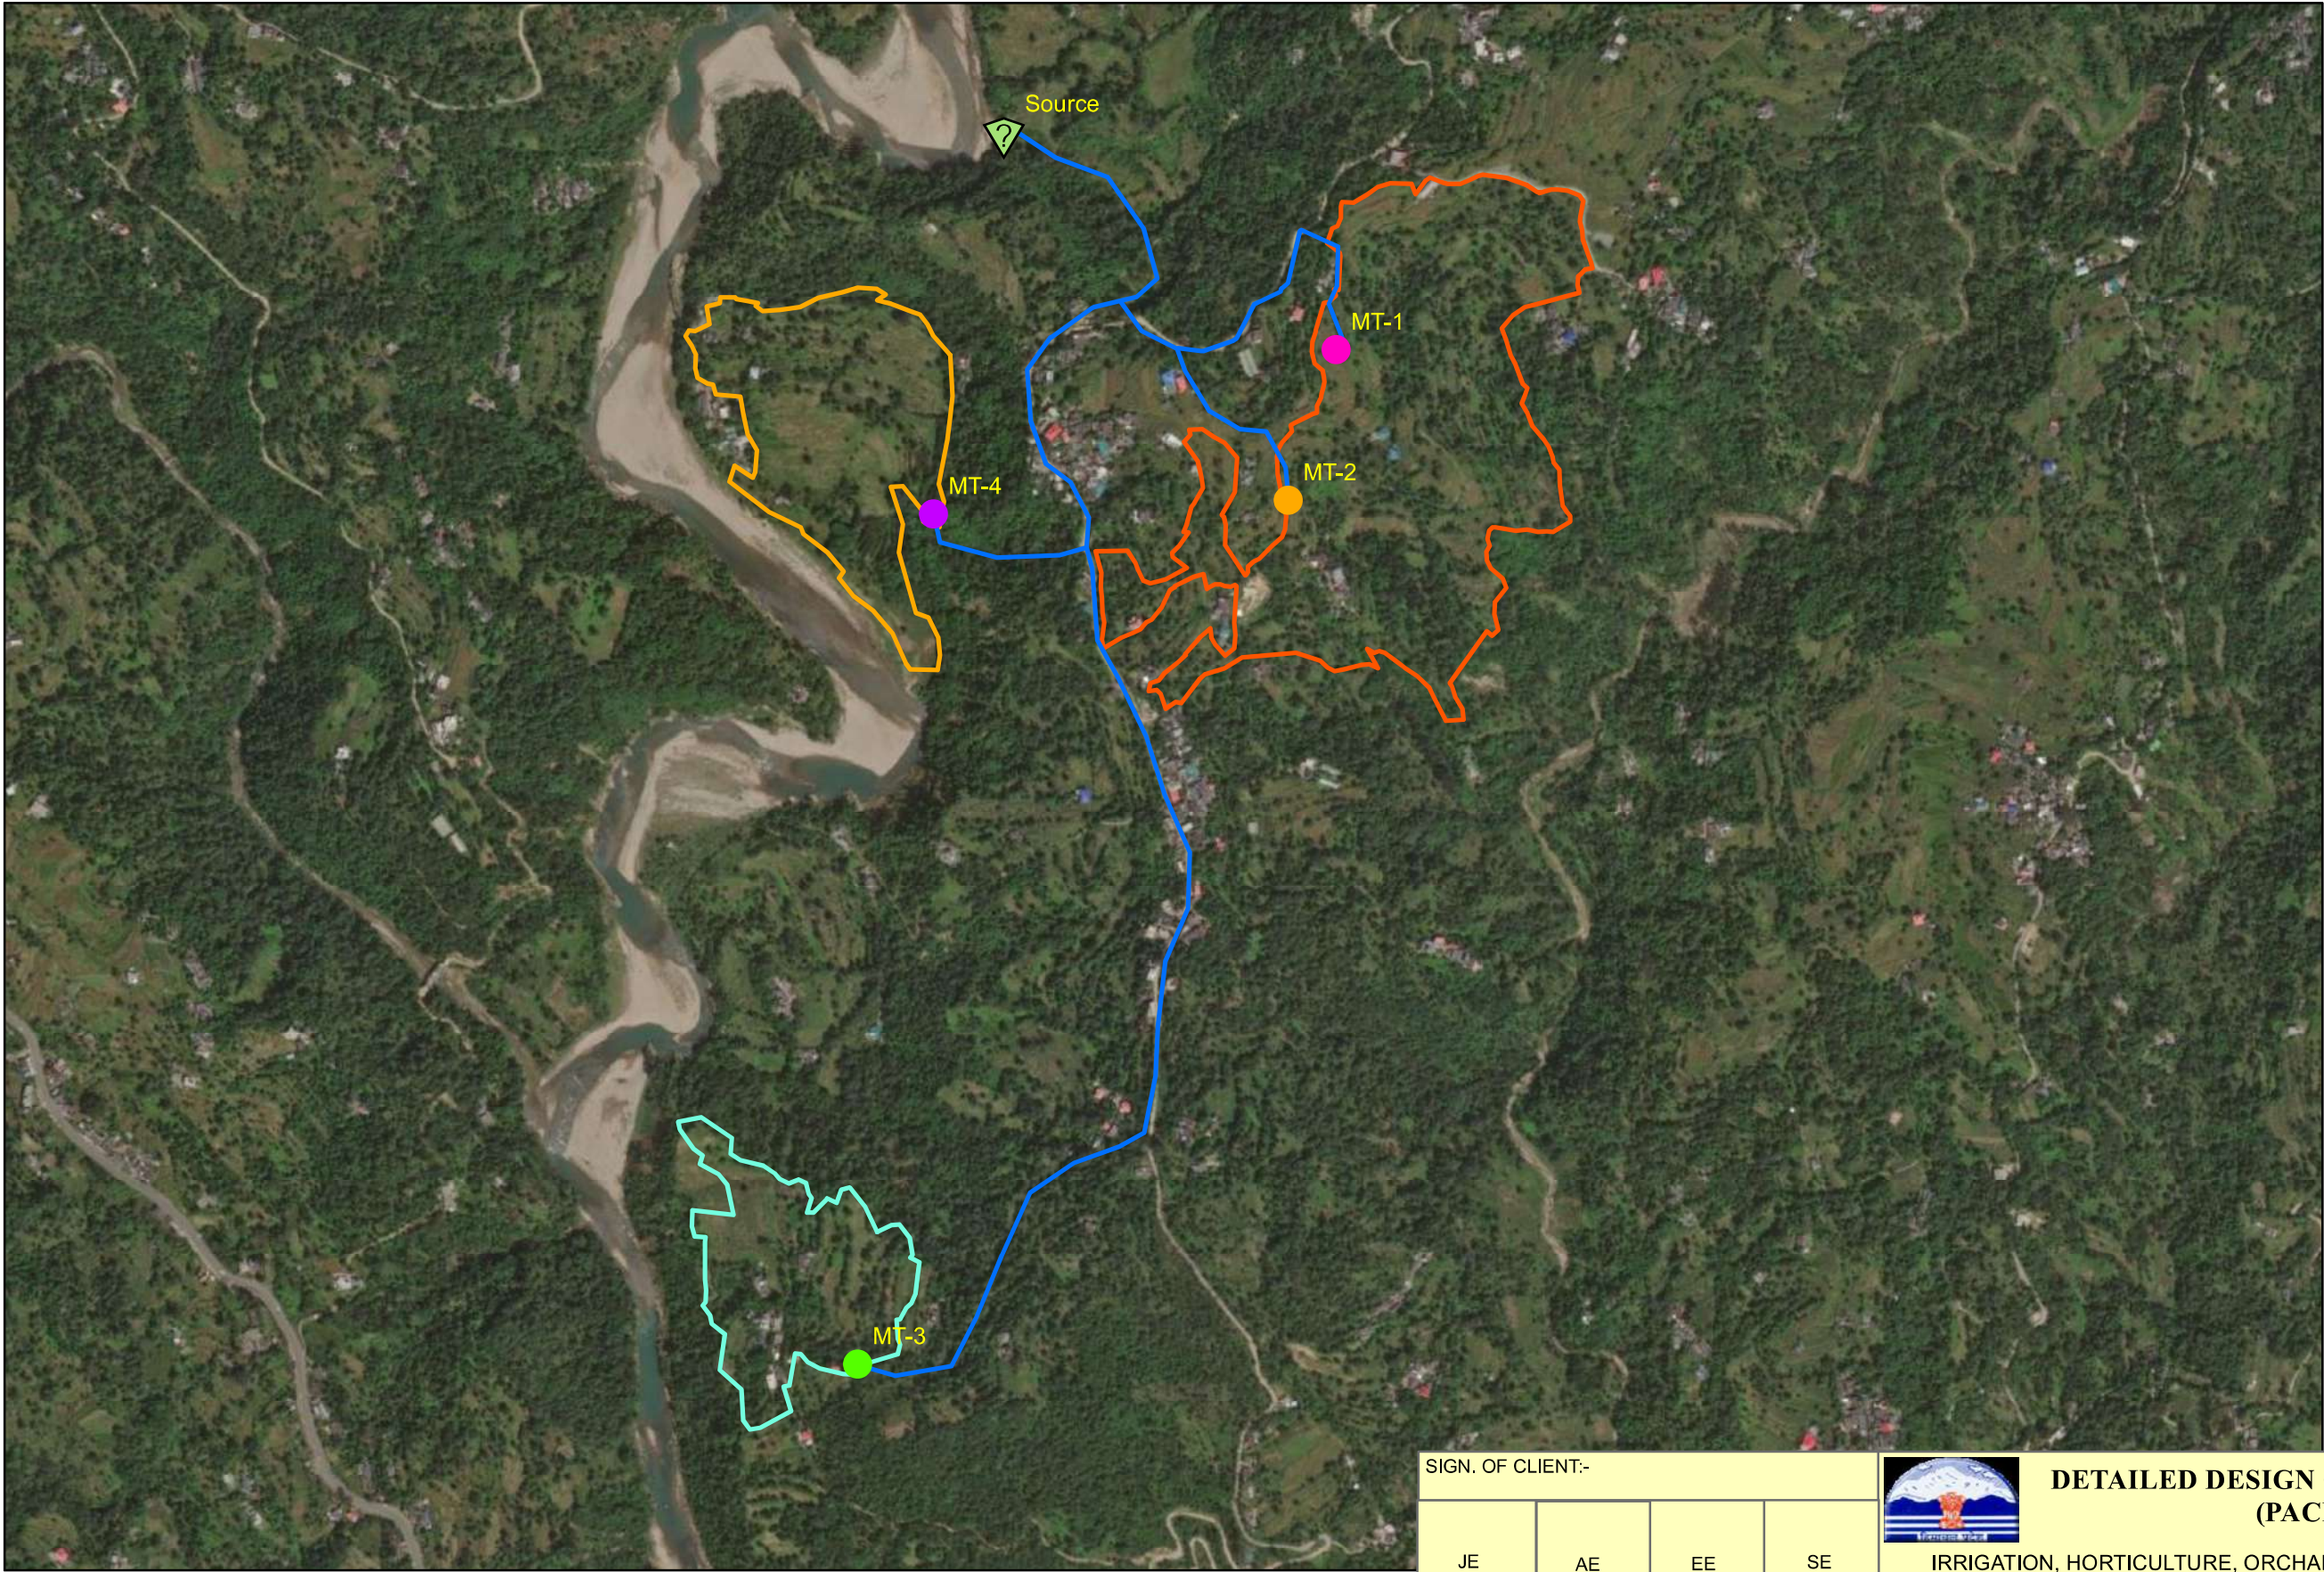

Legend

- Source
- MT-1
- MT-2
- MT-3
- MT-4
- Rising Main
- KASHOL
- KASOL_BALH
- KASHOL_KANJEEN

	SIGN.								
	INITIALS								
	REVISIONS								
P0	SIGN.								
	INITIALS	GKJ	MP	DVB		NS	NS	16-06-2022	
	REVISIONS								
ISSUE		DRN	DSN	CHD	CV	EL	IC	ME	PE/PM APPD. DATE
					CLEARED				

'P' (PRELIMINARY) ISSUES ARE NOT TO BE USED FOR CONSTRUCTION / FABRICATION BUT ARE ISSUED FOR LIMITED PURPOSES ONLY AS INDICATED IN THE SMALL BLOCK ABOVE THIS BLOCK.

CONSTRUCTION / FABRICATION WORK IS PERMITTED ON 'R' (RELEASED) ISSUES ONLY.

INFORMATION CONTAINED WITHIN 'HOLD' IS NOT RELEASED FOR CONSTRUCTION / FABRICATION. FIELD MUST GET DESIGN OFFICE TO CLEAR 'HOLDS' IN TIME BEFORE PROCEEDING WITH ANY CONSTRUCTION/FABRICATION WORK RELATED TO 'HOLDS'.

SIGN. OF CLIENT:-

JE	AE	EE	SE
----	----	----	----

DETAILED DESIGN CONSULTANCY, HP-SHIVA
(PACKAGE CS09)

IRRIGATION, HORTICULTURE, ORCHARDS AND VALUE CHAIN DEVELOPMENT

PURPOSE: FOR TENDER ONLY

Proprietary Notice and Version Control This document contains confidential information for use only by the "Client"; for the Project under consideration, which is provided for the sole purpose of permitting the recipient to evaluate the information submitted here with in consideration of receipt of this document; unless agreed to in contrary in the Contract; the recipient agrees to maintain such information in confidence and to not reproduce or otherwise disclose this information to any person outside the recipient's organisation; except that there is no obligation to maintain the confidentiality of any information which was known to the recipient prior to receipt of such information from Tata Consulting Engineers Limited, or becomes publicly known through no fault of recipient, or Tata Consulting Engineers Limited, or is received without obligation of confidentiality from a third party owing no obligation of confidentiality to Tata Consulting Engineers Limited. All information given under this version over rides all and any kind of offers, assumptions, deliverables and contracts submitted verbally (and subsequently communicated in writing) or in writing or otherwise given under any and all previous version/s.

TITLE:-

KEY PLAN OF LIS KASOL
(KASOL, KASOL BALH, KASOL KANJEEN)
GHUMARWIN BLOCK, BILASPUR DISTRICT.

TATACONSULTING ENGINEERS LIMITED.
MUMBAI

SCALE:- 1:10,000

DWG. No:-


ISSUE:-

DL.CEN:- DEL-CV

TCE.12503A-CV-3005-LM-34104

P0

File Name: 12503A-CV-34104-Rev-P0

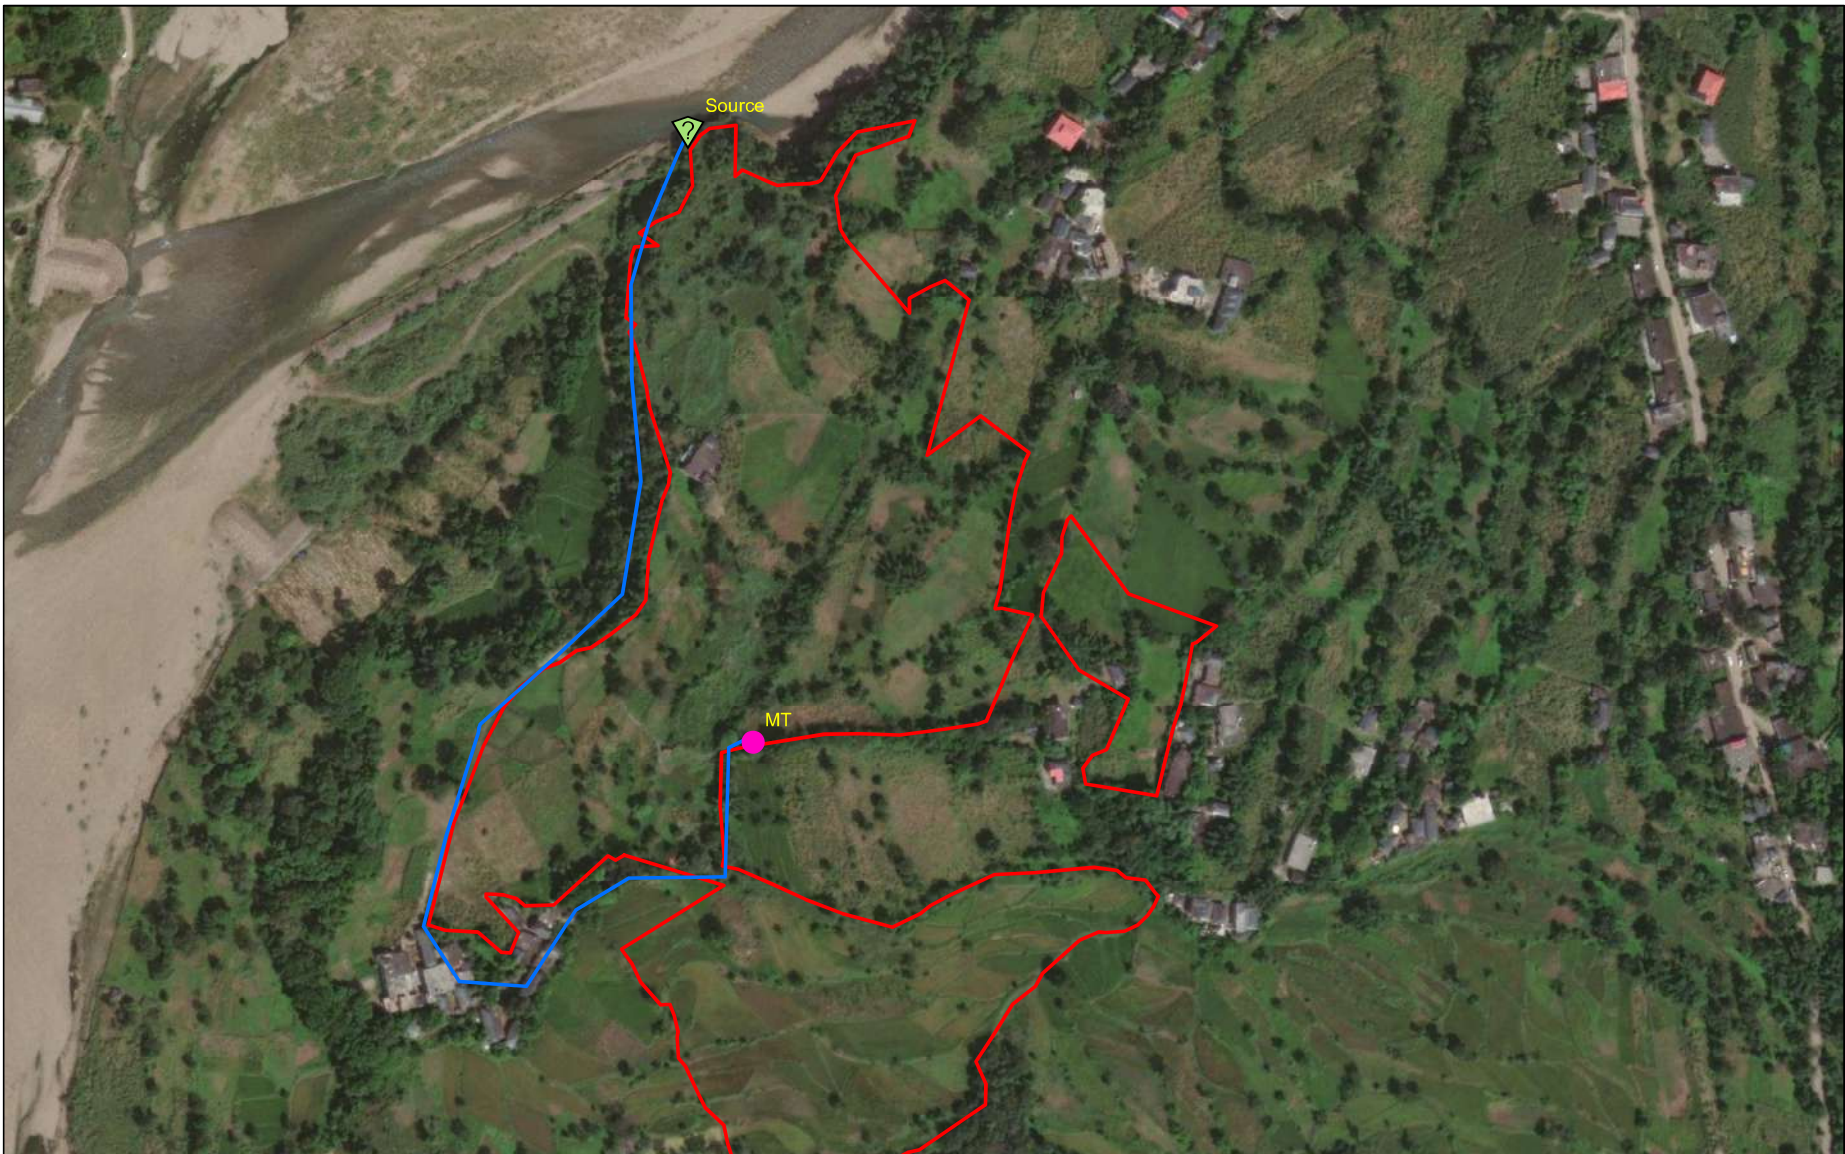

 Source
 MT
 Rising Main
 NALTI_PARNAR

[illegible]

INFORMATION CONTAINED WITHIN 'HOLD' IS NOT
RELEASED FOR CONSTRUCTION / FABRICATION.
FIELD MUST GET DESIGN OFFICE TO CLEAR 'HOLDS'
IN TIME BEFORE PROCEEDING WITH ANY
CONSTRUCTION/FABRICATION WORK RELATED
TO 'HOLDS'.

Proprietary Notice and Version Control This document contains confidential information for use only by the "Client", for the Project under consideration, which is provided for the sole purpose of permitting the recipient to evaluate the information submitted hereunder. The recipient agrees to maintain the confidentiality of the information submitted hereunder. The recipient agrees to maintain such information in confidence and to not reproduce or otherwise disclose this information to any person outside the recipient's organisation, except that there is no obligation to maintain the confidentiality of any information which was known to the recipient prior to receipt of such information from the Client. This obligation shall survive the termination or expiration of this Contract, or Tala Consulting Engineers Limited, or is received without obligation of confidentiality from a third party owing no obligation of confidentiality to Tala Consulting Engineers Limited. All information given under this version over rides all and any kind of disclaimer, limitation of liability, exclusion of warranty, limitation of remedy and/or subsequently communicated (in writing) or in writing or otherwise given under any and all previous versions.



KEY PLAN OF LIS NALTI PARNAL
GHUMARWIN BLOCK, BILASPUR DISTRICT.

TCE.12503A-CV-3005-LM-34105

PC



Legend

-  Source
-  MT
-  Rising Main
-  BHAPRAL

SIGN. OF CLIENT:-																	DETAILED DESIGN CONSULTANCY, HP-SHIVA (PACKAGE CS09)							
JE															AE		EE		SE		IRRIGATION, HORTICULTURE, ORCHARDS AND VALUE CHAIN DEVELOPMENT			
PURPOSE: FOR TENDER ONLY															TITLE:-					KEY PLAN OF LIS BHAPRAL FOR GHUMARWIN BLOCK, BILASPUR DISTRICT.				
Proprietary Notice and Version Control This document contains confidential information for use only by the "Client"; for the Project under consideration, which is provided for the sole purpose of permitting the recipient to evaluate the information submitted here with in consideration of receipt of this document; unless agreed to in contrary in the Contract; the recipient agrees to maintain such information in confidence and to not reproduce or otherwise disclose this information to any person outside the recipient's organisation; except that there is no obligation to maintain the confidentiality of any information which was known to the recipient prior to receipt of such information from Tata Consulting Engineers Limited, or becomes publicly known through no fault of recipient, or Tata Consulting Engineers Limited, or is received without obligation of confidentiality from a third party owing no obligation of confidentiality to Tata Consulting Engineers Limited. All information given under this version over rides all and any kind of offers, assumptions, deliverables and contracts submitted verbally (and subsequently communicated in writing) or in writing or otherwise given under any and all previous version/s.																				TATACONSULTING ENGINEERS LIMITED. MUMBAI				
SCALE:- 1:2,500					DWG. No:-					ISSUE:-														
File Name: 12503A-CV-34106-Rev-P0					DL.CEN:- DEL-CV					TCE.12503A-CV-3005-LM-34106					P0									

P0	SIGN.														'P' (PRELIMINARY) ISSUES ARE NOT TO BE USED FOR CONSTRUCTION / FABRICATION BUT ARE ISSUED FOR LIMITED PURPOSES ONLY AS INDICATED IN THE SMALL BLOCK ABOVE THIS BLOCK.
	INITIALS														
	REVISIONS														
P0	SIGN.														CONSTRUCTION / FABRICATION WORK IS PERMITTED ON 'R' (RELEASED) ISSUES ONLY.
	INITIALS	GKJ	MP	DVB						NS	NS			16-06-2022	
	REVISIONS														
ISSUE		DRN	DSN	CHD	CV	EL	IC	ME			PE/PM	APPD.	DATE	INFORMATION CONTAINED WITHIN 'HOLD' IS NOT RELEASED FOR CONSTRUCTION / FABRICATION. FIELD MUST GET DESIGN OFFICE TO CLEAR 'HOLDS' IN TIME BEFORE PROCEEDING WITH ANY CONSTRUCTION/FABRICATION WORK RELATED TO 'HOLDS'.	
					CLEARED										