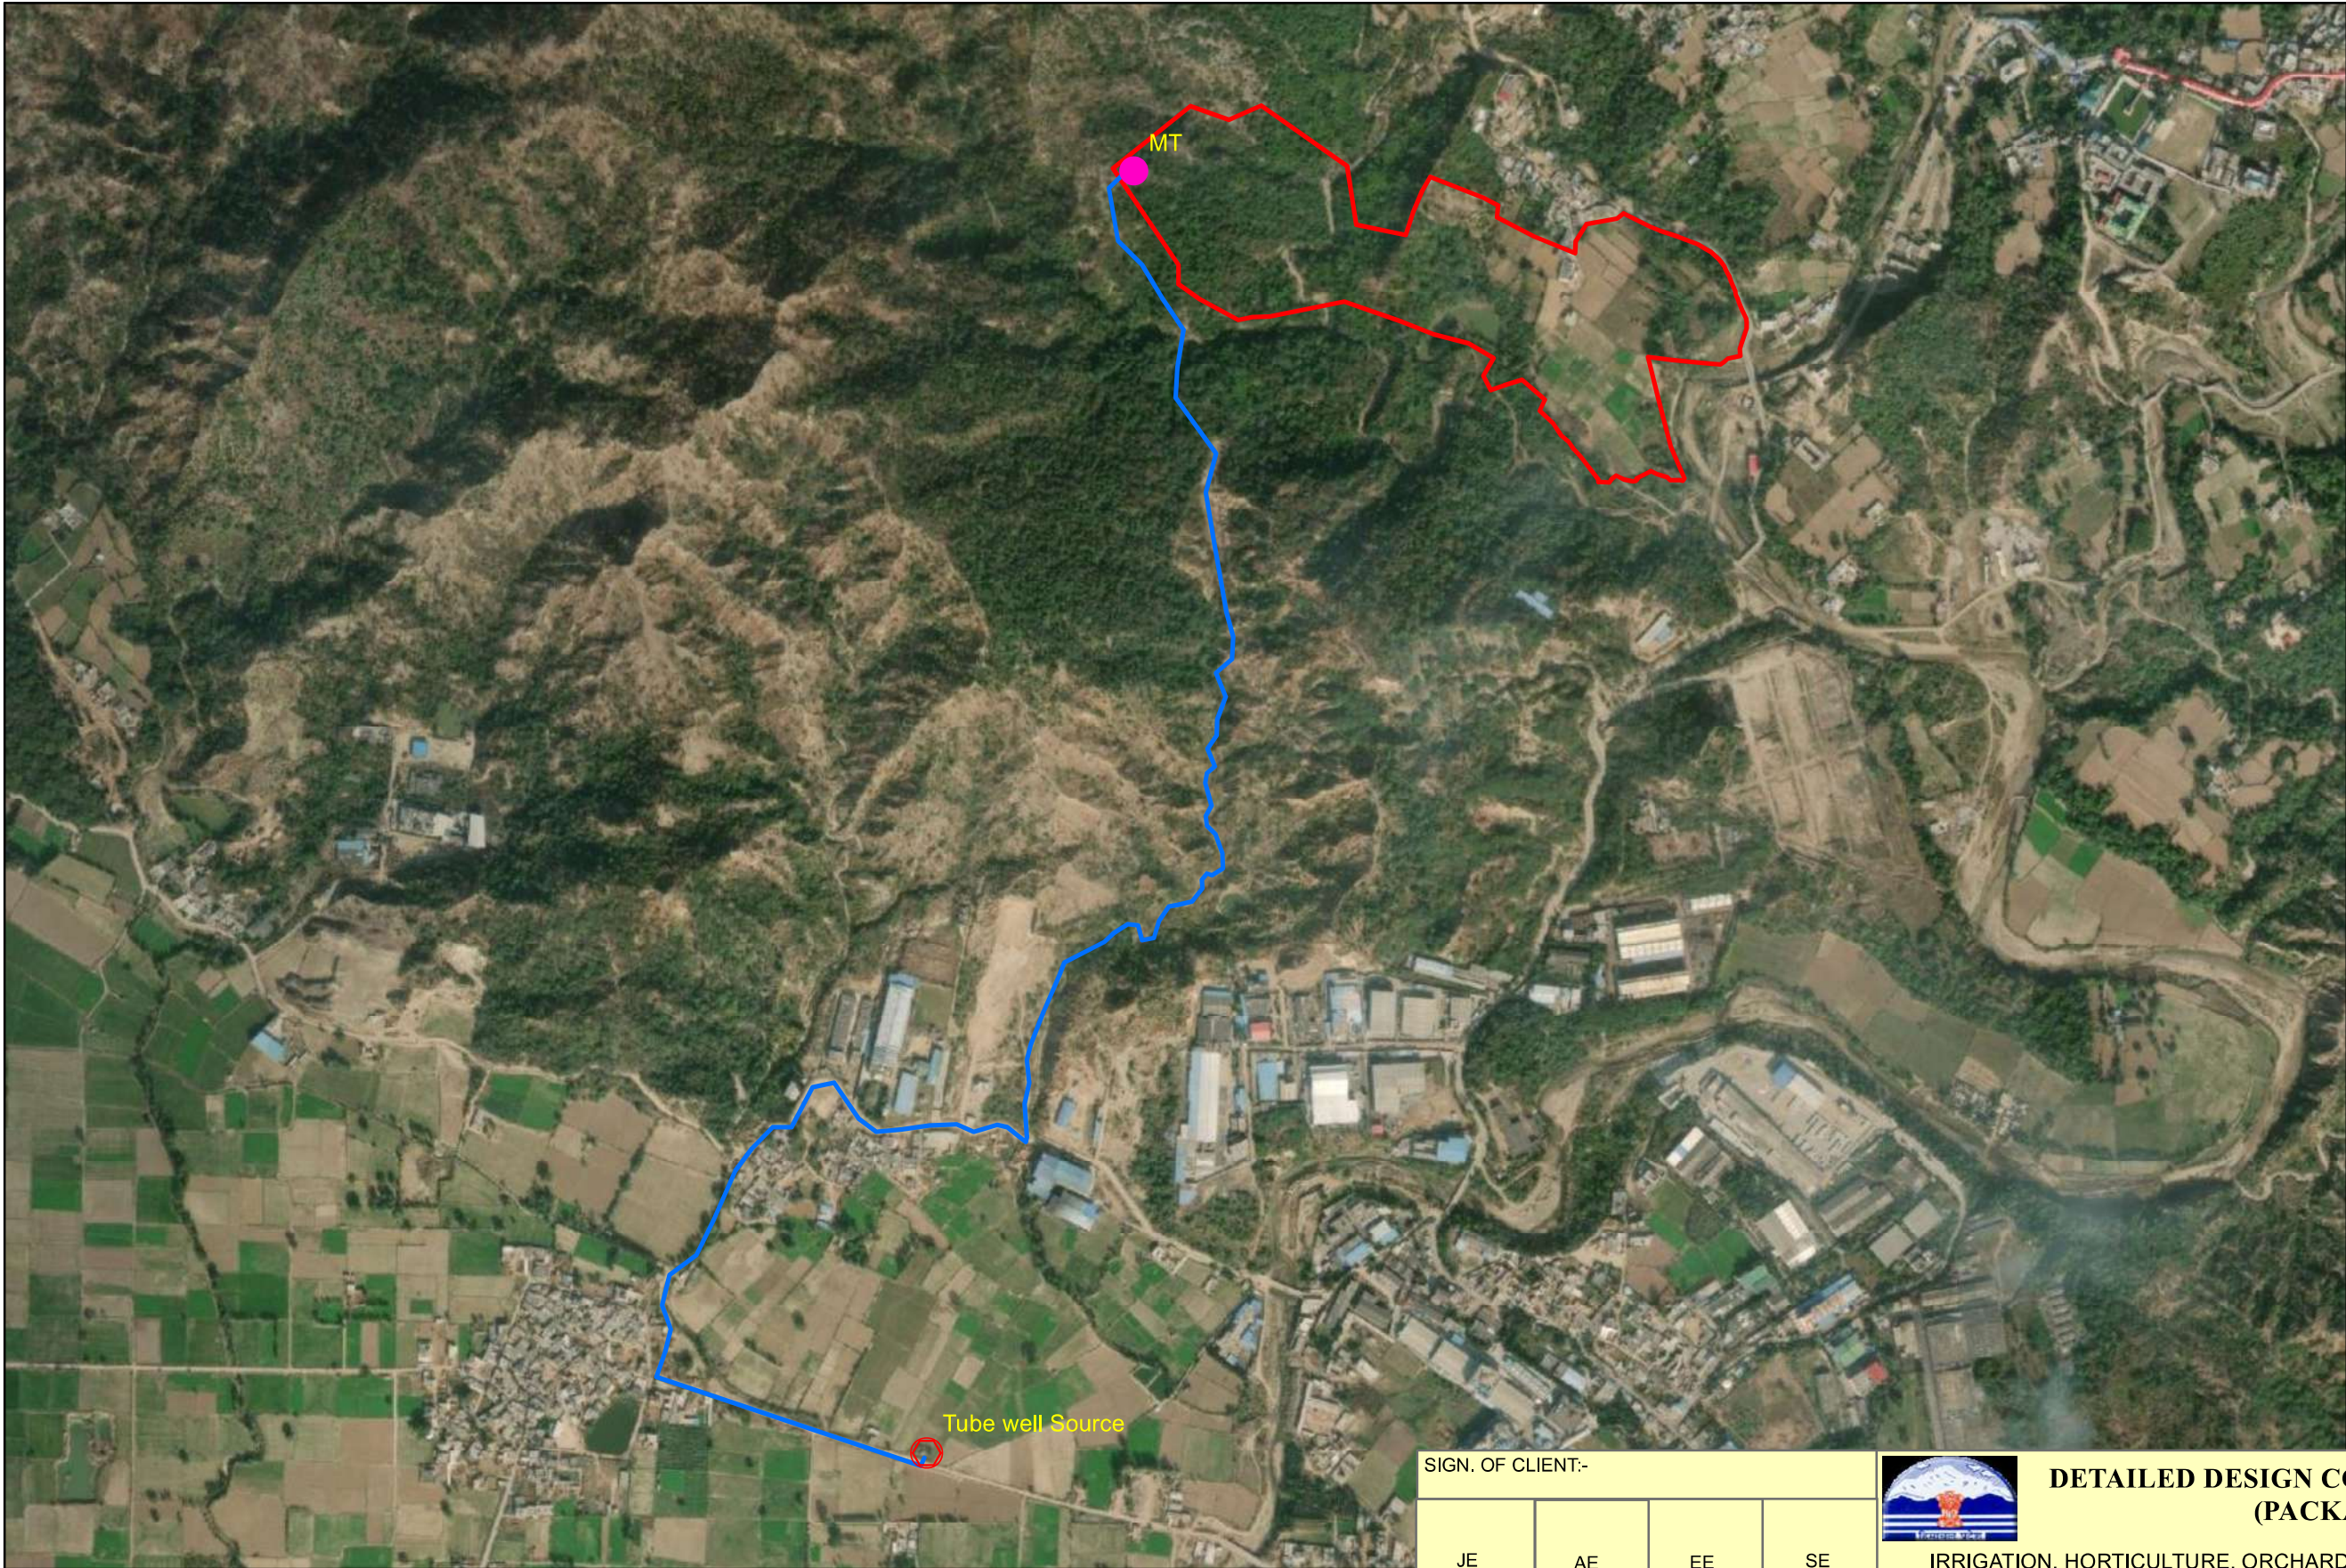


Legend

-  Tube well Source
-  MT
-  Rising Main
-  BUDRIYON

	SIGN.												
	INITIALS												
	REVISIONS												
P0	SIGN.												28-06-2022
	INITIALS	GKJ	SKAC	MK							MK	DK	
	REVISIONS												
ISSUE		DRN	DSN	CHD	CV	EL	IC	ME			PE/PM	APPD.	DATE
					CLEARED								

'P' (PRELIMINARY) ISSUES ARE NOT TO BE USED FOR CONSTRUCTION / FABRICATION BUT ARE ISSUED FOR LIMITED PURPOSES ONLY AS INDICATED IN THE SMALL BLOCK ABOVE THIS BLOCK.

CONSTRUCTION / FABRICATION WORK IS PERMITTED ON 'R' (RELEASED) ISSUES ONLY.

INFORMATION CONTAINED WITHIN 'HOLD' IS NOT RELEASED FOR CONSTRUCTION / FABRICATION. FIELD MUST GET DESIGN OFFICE TO CLEAR 'HOLDS' IN TIME BEFORE PROCEEDING WITH ANY CONSTRUCTION/FABRICATION WORK RELATED TO 'HOLDS'.

SIGN. OF CLIENT:-

JE	AE	EE	SE
----	----	----	----

PURPOSE: FOR TENDER ONLY

Proprietary Notice and Version Control This document contains confidential information for use only by the "Client"; for the Project under consideration, which is provided for the sole purpose of permitting the recipient to evaluate the information submitted here with in consideration of receipt of this document; unless agreed to in contrary in the Contract; the recipient agrees to maintain such information in confidence and to not reproduce or otherwise disclose this information to any person outside the recipient's organisation; except that there is no obligation to maintain the confidentiality of any information which was known to the recipient prior to receipt of such information from Tata Consulting Engineers Limited, or becomes publicly known through no fault of recipient, or Tata Consulting Engineers Limited, or is received without obligation of confidentiality from a third party owing no obligation of confidentiality to Tata Consulting Engineers Limited. All information given under this version over rides all and any kind of offers, assumptions, deliverables and contracts submitted verbally (and subsequently communicated in writing) or in writing or otherwise given under any and all previous version/s.

File Name: 12503A-CV-35108-Rev-P0



DETAILED DESIGN CONSULTANCY, HP-SHIVA (PACKAGE CS09)

IRRIGATION, HORTICULTURE, ORCHARDS AND VALUE CHAIN DEVELOPMENT


TITLE:-

KEY PLAN OF LIS BUDRIYON NAHAN BLOCK, SIRMOUR DISTRICT.



TATACONSULTING ENGINEERS LIMITED. MUMBAI

SCALE:- 1:10,000	DWG. No:- TCE.12503A-CV-3005-LM-35108	ISSUE:- P0
DL.CEN:- DEL-CV		

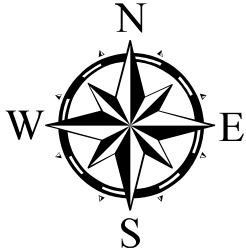

- Legend**
-  Proposed Tube well
 -  MT
 -  Rising Main
 -  FATEHPUR

	SIGN.								
	INITIALS								
	REVISIONS								
P0	SIGN.								
	INITIALS	GKJ	SKAC	MK			MK	DK	28-06-2022
	REVISIONS								
ISSUE		DRN	DSN	CHD	CV	EL	IC	ME	
					CLEARED			PE/PM	APPD.
									DATE


'P' (PRELIMINARY) ISSUES ARE NOT TO BE USED FOR CONSTRUCTION / FABRICATION BUT ARE ISSUED FOR LIMITED PURPOSES ONLY AS INDICATED IN THE SMALL BLOCK ABOVE THIS BLOCK.

CONSTRUCTION / FABRICATION WORK IS PERMITTED ON 'R' (RELEASED) ISSUES ONLY.

INFORMATION CONTAINED WITHIN 'HOLD' IS NOT RELEASED FOR CONSTRUCTION / FABRICATION. FIELD MUST GET DESIGN OFFICE TO CLEAR 'HOLDS' IN TIME BEFORE PROCEEDING WITH ANY CONSTRUCTION/FABRICATION WORK RELATED TO 'HOLDS'.

SIGN. OF CLIENT:-			
JE	AE	EE	SE
PURPOSE: FOR TENDER ONLY			
Proprietary Notice and Version Control This document contains confidential information for use only by the "Client"; for the Project under consideration, which is provided for the sole purpose of permitting the recipient to evaluate the information submitted here with in consideration of receipt of this document; unless agreed to in contrary in the Contract; the recipient agrees to maintain such information in confidence and to not reproduce or otherwise disclose this information to any person outside the recipient's organisation; except that there is no obligation to maintain the confidentiality of any information which was known to the recipient prior to receipt of such information from Tata Consulting Engineers Limited, or becomes publicly known through no fault of recipient, or Tata Consulting Engineers Limited, or is received without obligation of confidentiality from a third party owing no obligation of confidentiality to Tata Consulting Engineers Limited. All information given under this version over rides all and any kind of offers, assumptions, deliverables and contracts submitted verbally (and subsequently communicated in writing) or in writing or otherwise given under any and all previous version/s.			
File Name: 12503A-CV-35109-Rev-P0			

	DETAILED DESIGN CONSULTANCY, HP-SHIVA (PACKAGE CS09)		
IRRIGATION, HORTICULTURE, ORCHARDS AND VALUE CHAIN DEVELOPMENT			
TITLE:- KEY PLAN OF LIS FATEHPUR PAONTA SAHIB BLOCK, SIRMOUR DISTRICT.			
	TATACONSULTING ENGINEERS LIMITED. MUMBAI		
SCALE:- 1:2,000	DWG. No:-	ISSUE:-	
DL.CEN:- DEL-CV	TCE.12503A-CV-3005-LM-35109	P0	

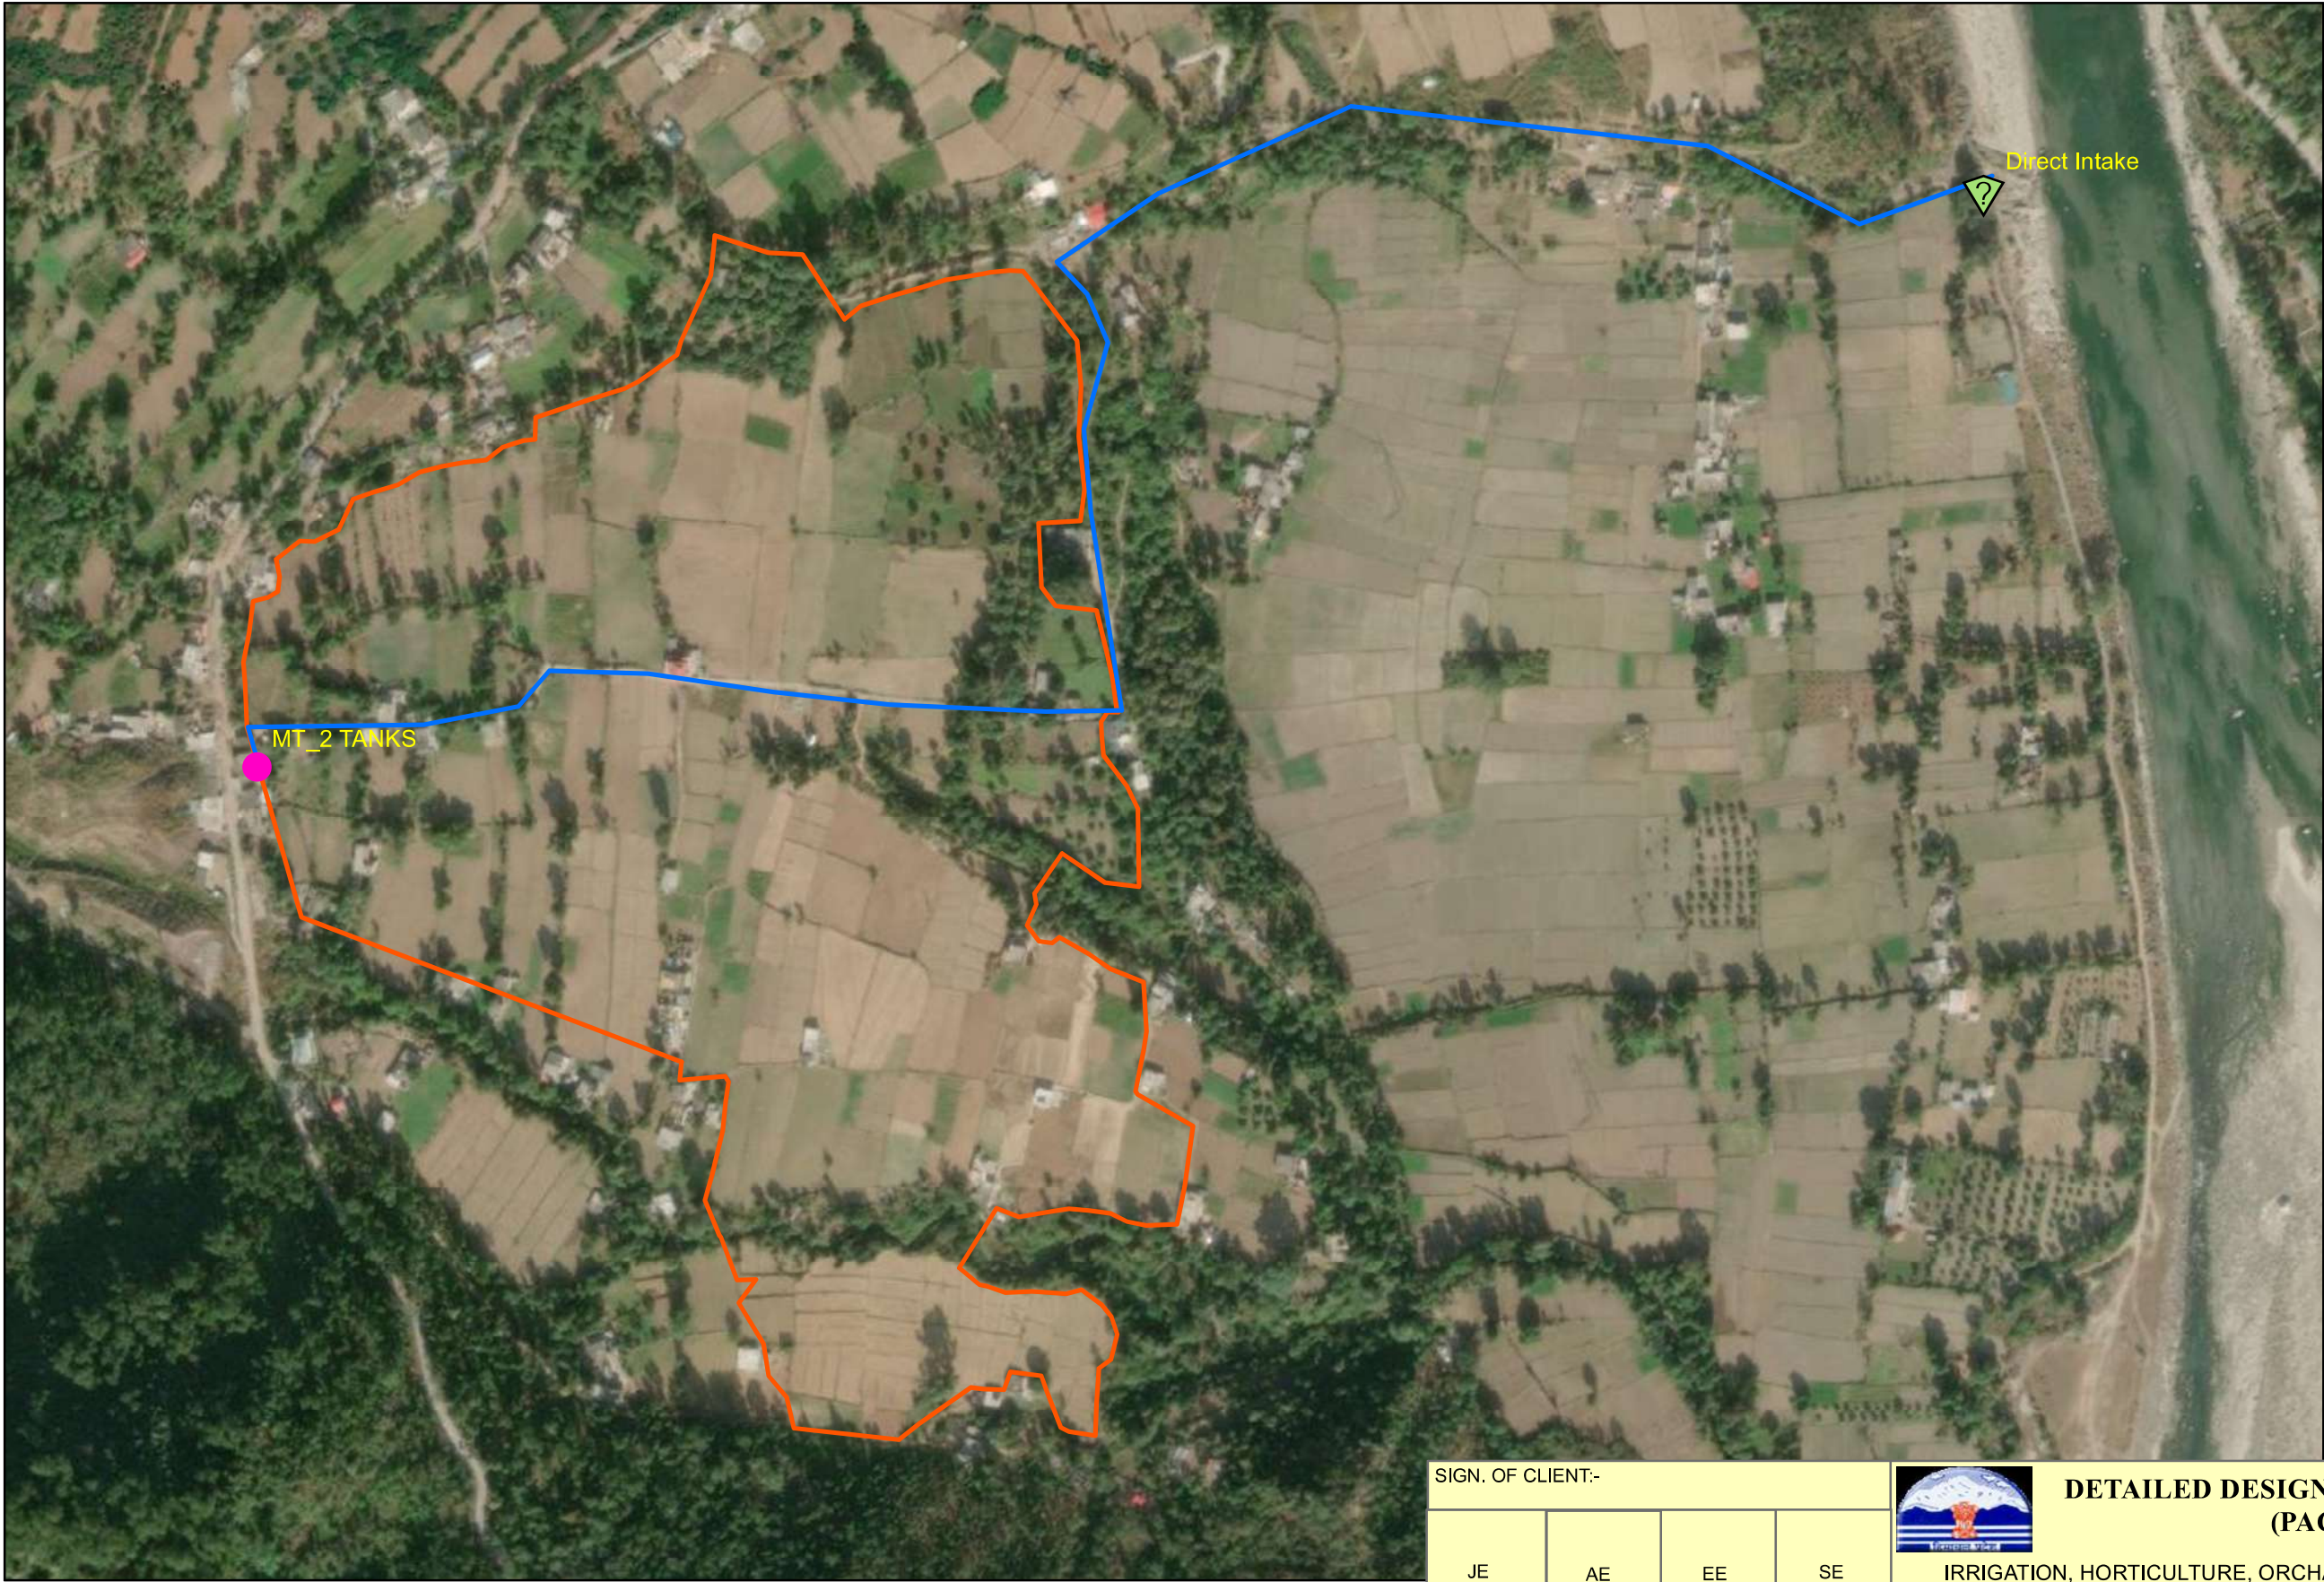

- Legend**
-  Direct Intake
 -  MT_2 TANKS
 -  Rising Main
 -  Killour Cluster

	SIGN.								
	INITIALS								
	REVISIONS								
P0	SIGN.								
	INITIALS	GKJ	SKAC	MK			MK	DK	28-06-2022
	REVISIONS								
ISSUE		DRN	DSN	CHD	CV	EL	IC	ME	
					CLEARED			PE/PM	APPD.
									DATE

'P' (PRELIMINARY) ISSUES ARE NOT TO BE USED FOR CONSTRUCTION / FABRICATION BUT ARE ISSUED FOR LIMITED PURPOSES ONLY AS INDICATED IN THE SMALL BLOCK ABOVE THIS BLOCK.

CONSTRUCTION / FABRICATION WORK IS PERMITTED ON 'R' (RELEASED) ISSUES ONLY.

INFORMATION CONTAINED WITHIN 'HOLD' IS NOT RELEASED FOR CONSTRUCTION / FABRICATION. FIELD MUST GET DESIGN OFFICE TO CLEAR 'HOLDS' IN TIME BEFORE PROCEEDING WITH ANY CONSTRUCTION/FABRICATION WORK RELATED TO 'HOLDS'.

SIGN. OF CLIENT:-

JE	AE	EE	SE
----	----	----	----

PURPOSE: FOR TENDER ONLY

Proprietary Notice and Version Control This document contains confidential information for use only by the "Client"; for the Project under consideration, which is provided for the sole purpose of permitting the recipient to evaluate the information submitted here with in consideration of receipt of this document; unless agreed to in contrary in the Contract; the recipient agrees to maintain such information in confidence and to not reproduce or otherwise disclose this information to any person outside the recipient's organisation; except that there is no obligation to maintain the confidentiality of any information which was known to the recipient prior to receipt of such information from Tata Consulting Engineers Limited, or becomes publicly known through no fault of recipient, or Tata Consulting Engineers Limited, or is received without obligation of confidentiality from a third party owing no obligation of confidentiality to Tata Consulting Engineers Limited. All information given under this version over rides all and any kind of offers, assumptions, deliverables and contracts submitted verbally (and subsequently communicated in writing) or in writing or otherwise given under any and all previous version/s.

File Name: 12503A-CV-35110-Rev-P0



DETAILED DESIGN CONSULTANCY, HP-SHIVA (PACKAGE CS09)



IRRIGATION, HORTICULTURE, ORCHARDS AND VALUE CHAIN DEVELOPMENT

TITLE:-
KEY PLAN OF LIS KILLOUR
PAONTA SAHIB BLOCK, SIRMOUR DISTRICT.



TATACONSULTING ENGINEERS LIMITED.
MUMBAI

SCALE:- 1:4,500	DWG. No:-	ISSUE:-
DL.CEN:- DEL-CV	TCE.12503A-CV-3005-LM-35110	P0

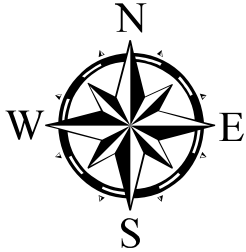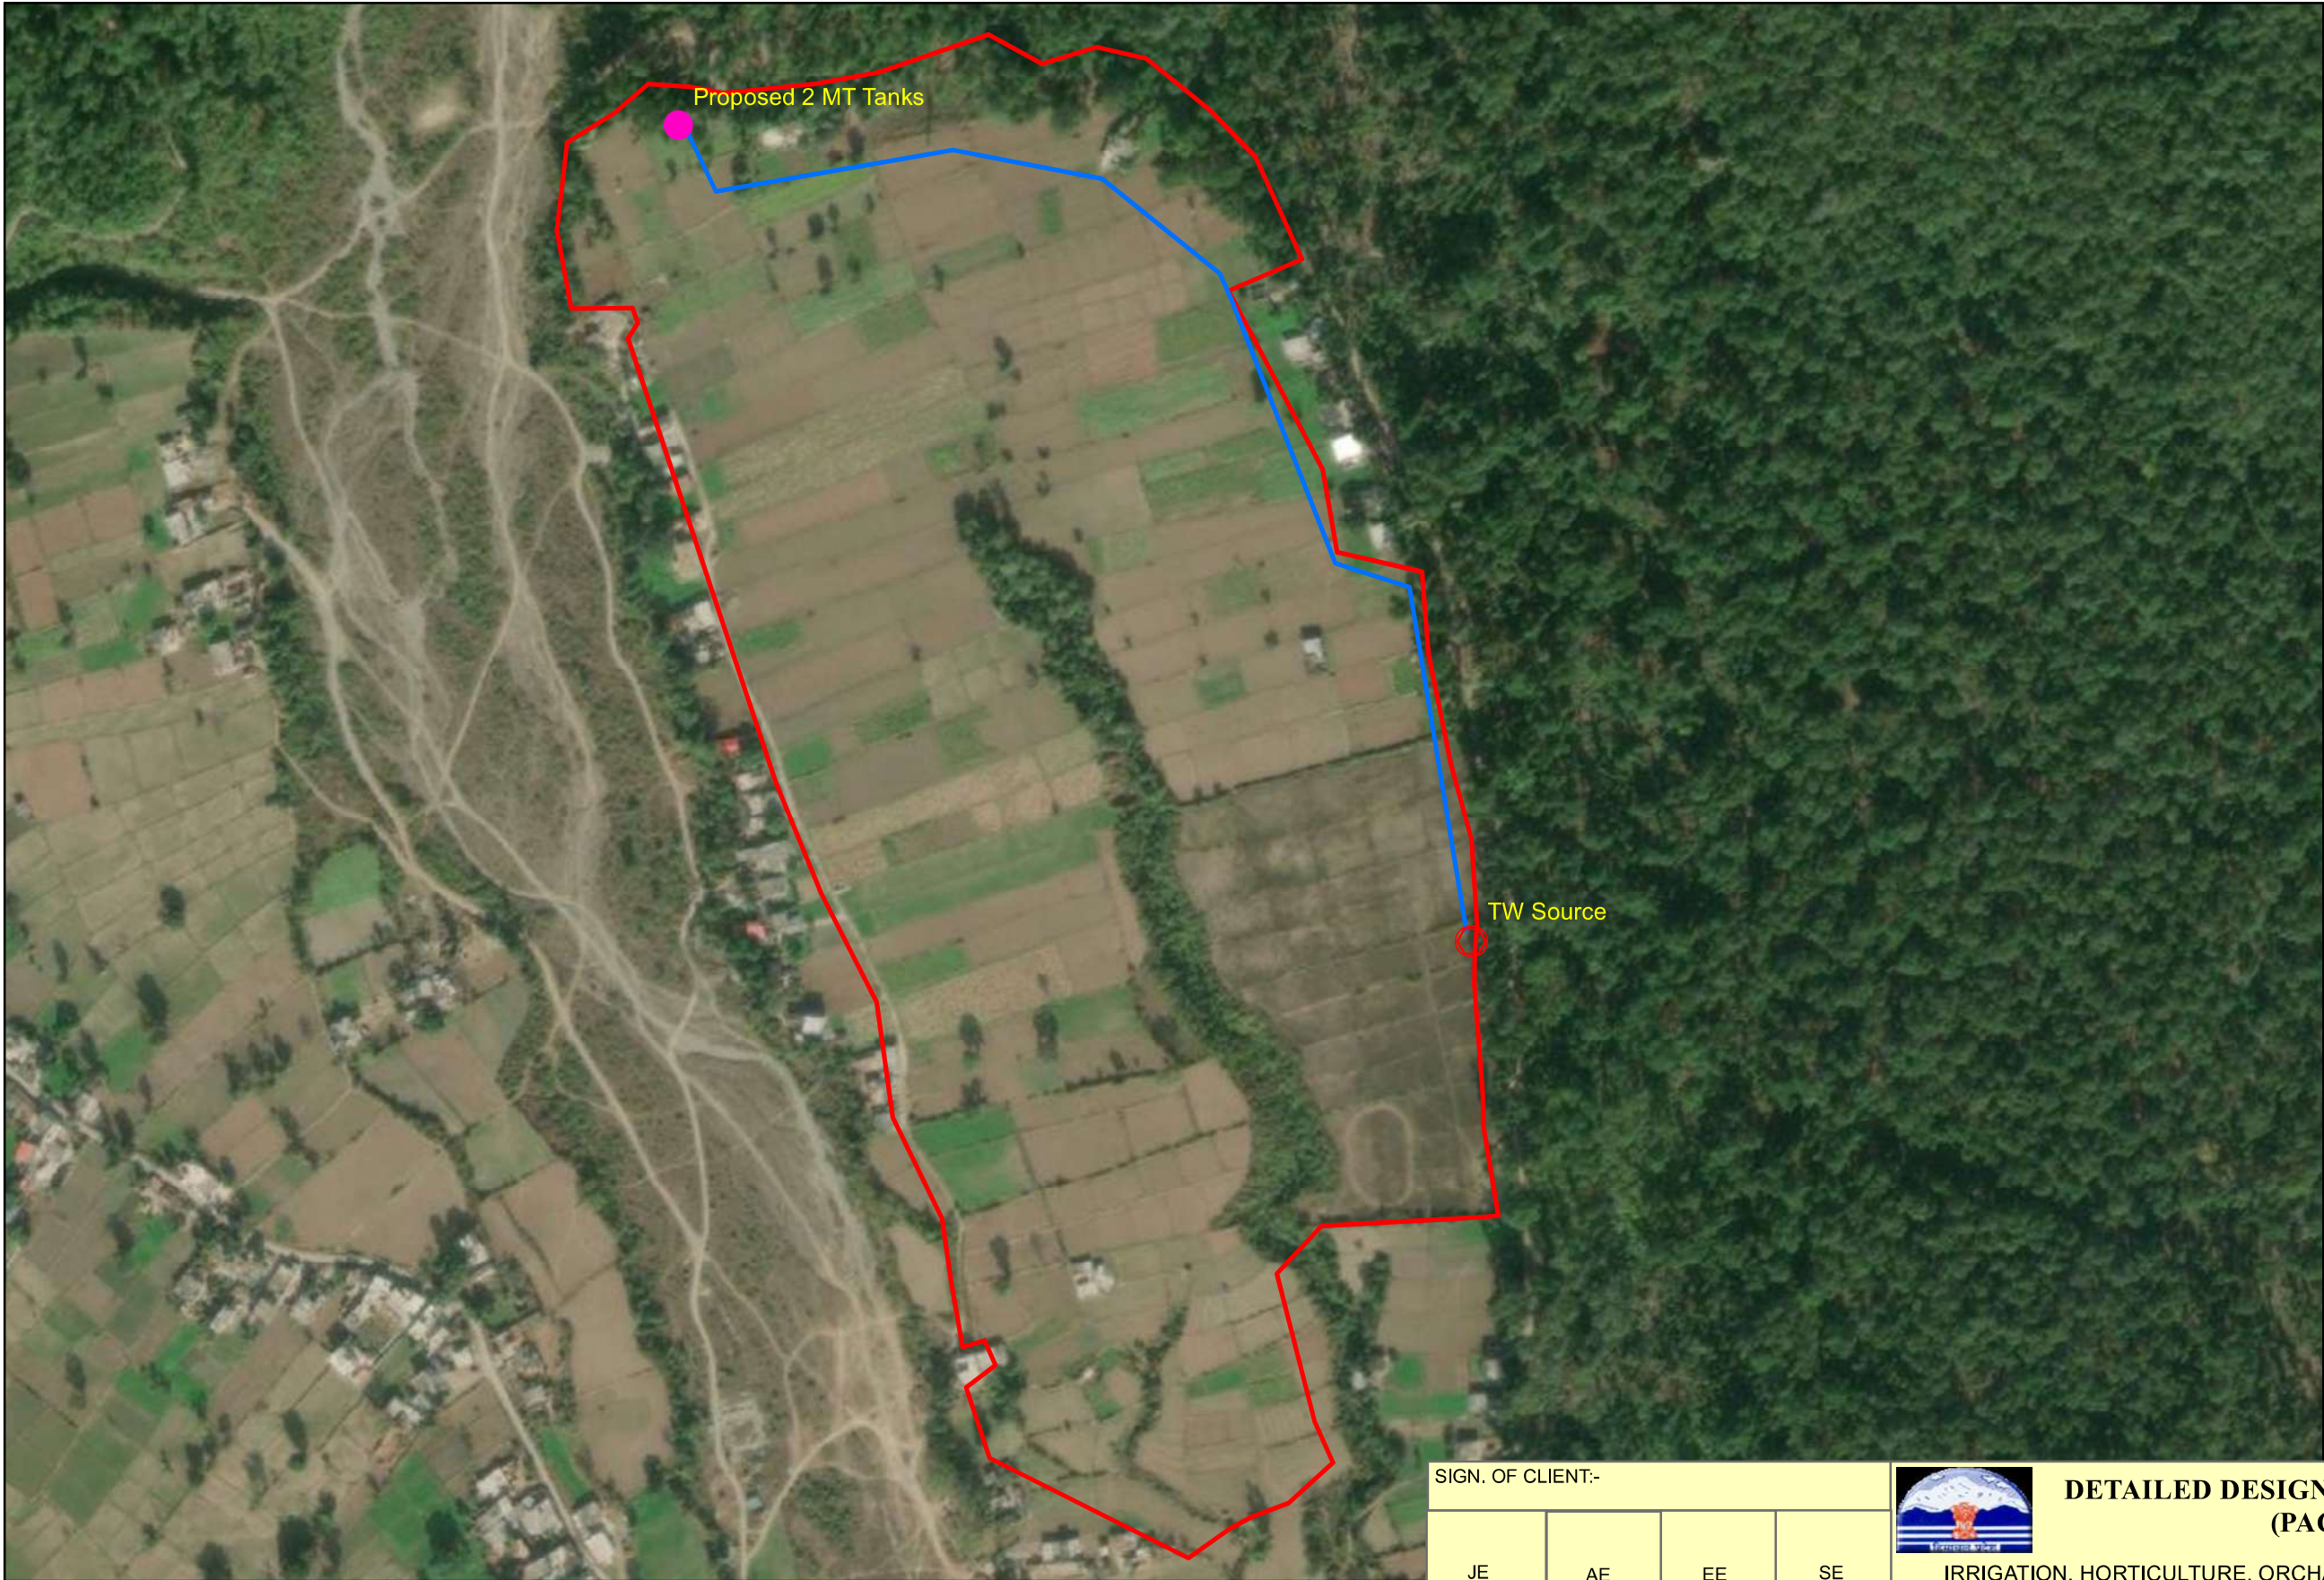

- Legend
- TW Source
- Proposed 2 MT Tanks
- Rising Main
- UPPER_BHUDDI

	SIGN.								
	INITIALS								
	REVISIONS								
P0	SIGN.								
	INITIALS	GKJ	SKAC	MK			MK	DK	28-06-2022
	REVISIONS								
ISSUE		DRN	DSN	CHD	CV	EL	IC	ME	
					CLEARED			PE/PM	APPD.
									DATE

'P' (PRELIMINARY) ISSUES ARE NOT TO BE USED FOR CONSTRUCTION / FABRICATION BUT ARE ISSUED FOR LIMITED PURPOSES ONLY AS INDICATED IN THE SMALL BLOCK ABOVE THIS BLOCK.

CONSTRUCTION / FABRICATION WORK IS PERMITTED ON 'R' (RELEASED) ISSUES ONLY.

INFORMATION CONTAINED WITHIN 'HOLD' IS NOT RELEASED FOR CONSTRUCTION / FABRICATION. FIELD MUST GET DESIGN OFFICE TO CLEAR 'HOLDS' IN TIME BEFORE PROCEEDING WITH ANY CONSTRUCTION/FABRICATION WORK RELATED TO 'HOLDS'.

SIGN. OF CLIENT:-

JE	AE	EE	SE
----	----	----	----

PURPOSE: FOR TENDER ONLY

Proprietary Notice and Version Control This document contains confidential information for use only by the "Client"; for the Project under consideration, which is provided for the sole purpose of permitting the recipient to evaluate the information submitted here within consideration of receipt of this document; unless agreed to in contrary in the Contract; the recipient agrees to maintain such information in confidence and to not reproduce or otherwise disclose this information to any person outside the recipient's organisation; except that there is no obligation to maintain the confidentiality of any information which was known to the recipient prior to receipt of such information from Tata Consulting Engineers Limited, or becomes publicly known through no fault of recipient, or Tata Consulting Engineers Limited, or is received without obligation of confidentiality from a third party owing no obligation of confidentiality to Tata Consulting Engineers Limited. All information given under this version overrides all and any kind of offers, assumptions, deliverables and contracts submitted verbally (and subsequently communicated in writing) or in writing or otherwise given under any and all previous version/s.

File Name: 12503A-CV-35111-Rev-P0



DETAILED DESIGN CONSULTANCY, HP-SHIVA
(PACKAGE CS09)

IRRIGATION, HORTICULTURE, ORCHARDS AND VALUE CHAIN DEVELOPMENT

TITLE:-
KEY PLAN OF LIS UPPER BHUDDI
PAONTA SAHIB BLOCK, SIRMOUR DISTRICT.

TATACONSULTING ENGINEERS LIMITED.
MUMBAI

SCALE:- 1:4,000	DWG. No:- TCE.12503A-CV-3005-LM-35111	ISSUE:- P0
DL.CEN.:- DEL-CV		

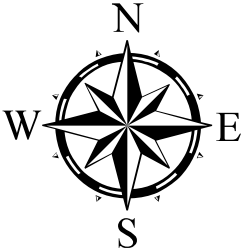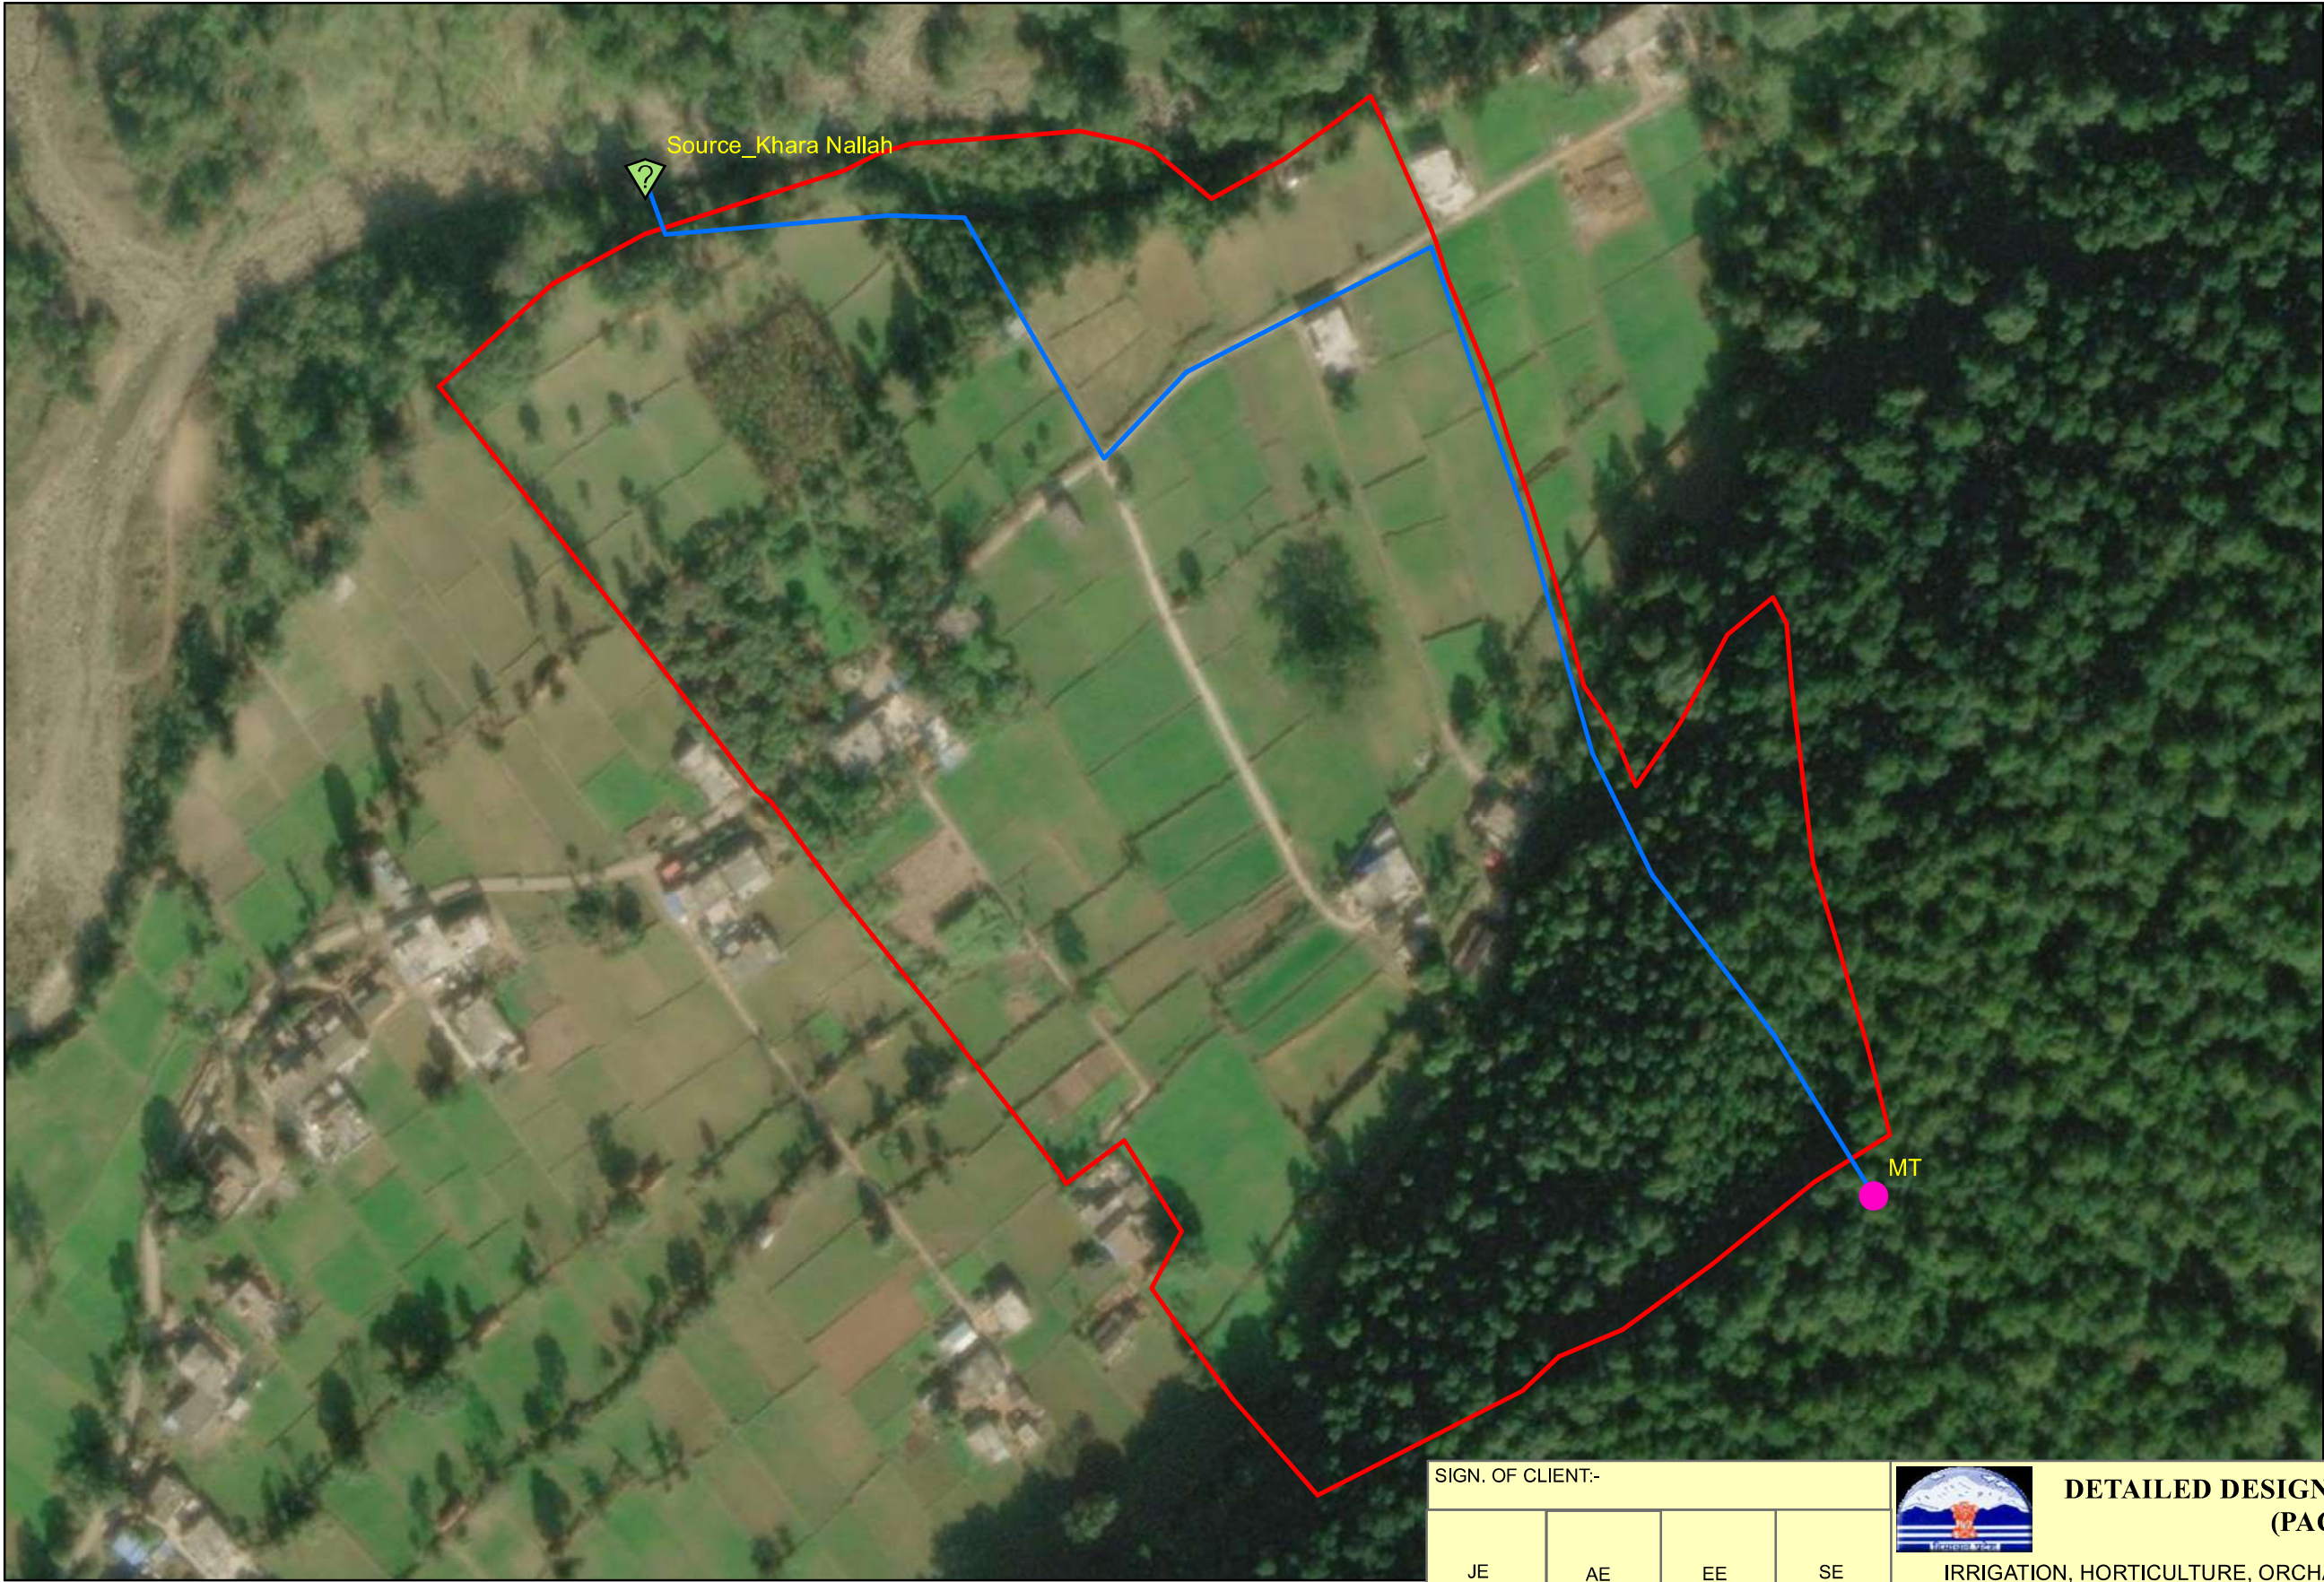

- Legend**
- Source_Khara Nallah
 - MT
 - Rising Main
 - Khara Cluster

	SIGN.												
	INITIALS												
	REVISIONS												
P0	SIGN.												28-06-2022
	INITIALS	GKJ	SKAC	MK							MK	DK	
	REVISIONS												
ISSUE		DRN	DSN	CHD	CV	EL	IC	ME			PE/PM	APPD.	DATE
					CLEARED								

'P' (PRELIMINARY) ISSUES ARE NOT TO BE USED FOR CONSTRUCTION / FABRICATION BUT ARE ISSUED FOR LIMITED PURPOSES ONLY AS INDICATED IN THE SMALL BLOCK ABOVE THIS BLOCK.

CONSTRUCTION / FABRICATION WORK IS PERMITTED ON 'R' (RELEASED) ISSUES ONLY.

INFORMATION CONTAINED WITHIN 'HOLD' IS NOT RELEASED FOR CONSTRUCTION / FABRICATION. FIELD MUST GET DESIGN OFFICE TO CLEAR 'HOLDS' IN TIME BEFORE PROCEEDING WITH ANY CONSTRUCTION/FABRICATION WORK RELATED TO 'HOLDS'.

SIGN. OF CLIENT:-			
JE	AE	EE	SE
PURPOSE: FOR TENDER ONLY			
Proprietary Notice and Version Control This document contains confidential information for use only by the "Client"; for the Project under consideration, which is provided for the sole purpose of permitting the recipient to evaluate the information submitted here within consideration of receipt of this document; unless agreed to in contrary in the Contract; the recipient agrees to maintain such information in confidence and to not reproduce or otherwise disclose this information to any person outside the recipient's organisation; except that there is no obligation to maintain the confidentiality of any information which was known to the recipient prior to receipt of such information from Tata Consulting Engineers Limited, or becomes publicly known through no fault of recipient, or Tata Consulting Engineers Limited, or is received without obligation of confidentiality from a third party owing no obligation of confidentiality to Tata Consulting Engineers Limited. All information given under this version over rides all and any kind of offers, assumptions, deliverables and contracts submitted verbally (and subsequently communicated in writing) or in writing or otherwise given under any and all previous version/s.			
File Name: 12503A-CV-35112-Rev-P0			

	DETAILED DESIGN CONSULTANCY, HP-SHIVA (PACKAGE CS09)		
IRRIGATION, HORTICULTURE, ORCHARDS AND VALUE CHAIN DEVELOPMENT			
TITLE:- KEY PLAN OF LIS KHARA NALLAH PAONTA SAHIB BLOCK, SIRMOUR DISTRICT.			
	TATACONSULTING ENGINEERS LIMITED. MUMBAI		
SCALE:- 1:2,261	DWG. No:-	ISSUE:-	
DL.CEN:- DEL-CV	TCE.12503A-CV-3005-LM-35112	P0	



 Tube Well
 MT
 Rising Main
 PURWALA


File Name: 12503A-CV-35113-Rev-P0



P0

	SIGN.												
	INITIALS												
	REVISIONS												
P0	SIGN.												
	INITIALS	GKJ	SKAC	MK						MK	DK	28-06-2022	
	REVISIONS												
ISSUE		DRN	DSN	CHD	CV	EL	IC	ME			PE/PM	APPD.	DATE
					CLEARED								

2 INFORMATION CONTAINED WITHIN 'HOLD' IS NOT
RELEASED FOR CONSTRUCTION / FABRICATION.
FIELD MUST GET DESIGN OFFICE TO CLEAR 'HOLDS'
IN TIME BEFORE PROCEEDING WITH ANY
CONSTRUCTION/FABRICATION WORK RELATED
TO 'HOLDS'.

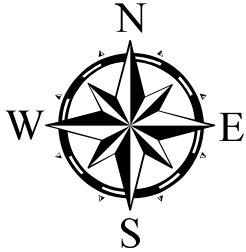

- Legend**
- Proposed Tank- MT
 - Tube well - Source
 - Pipe
 - GYANIWALA

	SIGN.								
	INITIALS								
	REVISIONS								
P0	SIGN.								
	INITIALS	GKJ	SKAC	MK			MK	DK	28-06-2022
	REVISIONS								
ISSUE		DRN	DSN	CHD	CV	EL	IC	ME	
					CLEARED			PE/PM	APPD.
									DATE

'P' (PRELIMINARY) ISSUES ARE NOT TO BE USED FOR CONSTRUCTION / FABRICATION BUT ARE ISSUED FOR LIMITED PURPOSES ONLY AS INDICATED IN THE SMALL BLOCK ABOVE THIS BLOCK.

CONSTRUCTION / FABRICATION WORK IS PERMITTED ON 'R' (RELEASED) ISSUES ONLY.

INFORMATION CONTAINED WITHIN 'HOLD' IS NOT RELEASED FOR CONSTRUCTION / FABRICATION. FIELD MUST GET DESIGN OFFICE TO CLEAR 'HOLDS' IN TIME BEFORE PROCEEDING WITH ANY CONSTRUCTION/FABRICATION WORK RELATED TO 'HOLDS'.

SIGN. OF CLIENT:-			
JE	AE	EE	SE
PURPOSE: FOR TENDER ONLY			
Proprietary Notice and Version Control This document contains confidential information for use only by the "Client"; for the Project under consideration, which is provided for the sole purpose of permitting the recipient to evaluate the information submitted here with in consideration of receipt of this document; unless agreed to in contrary in the Contract; the recipient agrees to maintain such information in confidence and to not reproduce or otherwise disclose this information to any person outside the recipient's organisation; except that there is no obligation to maintain the confidentiality of any information which was known to the recipient prior to receipt of such information from Tata Consulting Engineers Limited, or becomes publicly known through no fault of recipient, or Tata Consulting Engineers Limited, or is received without obligation of confidentiality from a third party owing no obligation of confidentiality to Tata Consulting Engineers Limited. All information given under this version over rides all and any kind of offers, assumptions, deliverables and contracts submitted verbally (and subsequently communicated in writing) or in writing or otherwise given under any and all previous version/s.			
File Name: 12503A-CV-35114-Rev-P0			



**DETAILED DESIGN CONSULTANCY, HP-SHIVA
(PACKAGE CS09)**
IRRIGATION, HORTICULTURE, ORCHARDS AND VALUE CHAIN DEVELOPMENT

TITLE:-
KEY PLAN OF LIS FATEHPUR
PAONTA SAHIB BLOCK, SIRMOUR DISTRICT.




**TATACONSULTING ENGINEERS LIMITED.
MUMBAI**

SCALE:- 1:2,645

DWG. No:-
TCE.12503A-CV-3005-LM-35114

DL.CEN:- DEL-CV

ISSUE:-
P0

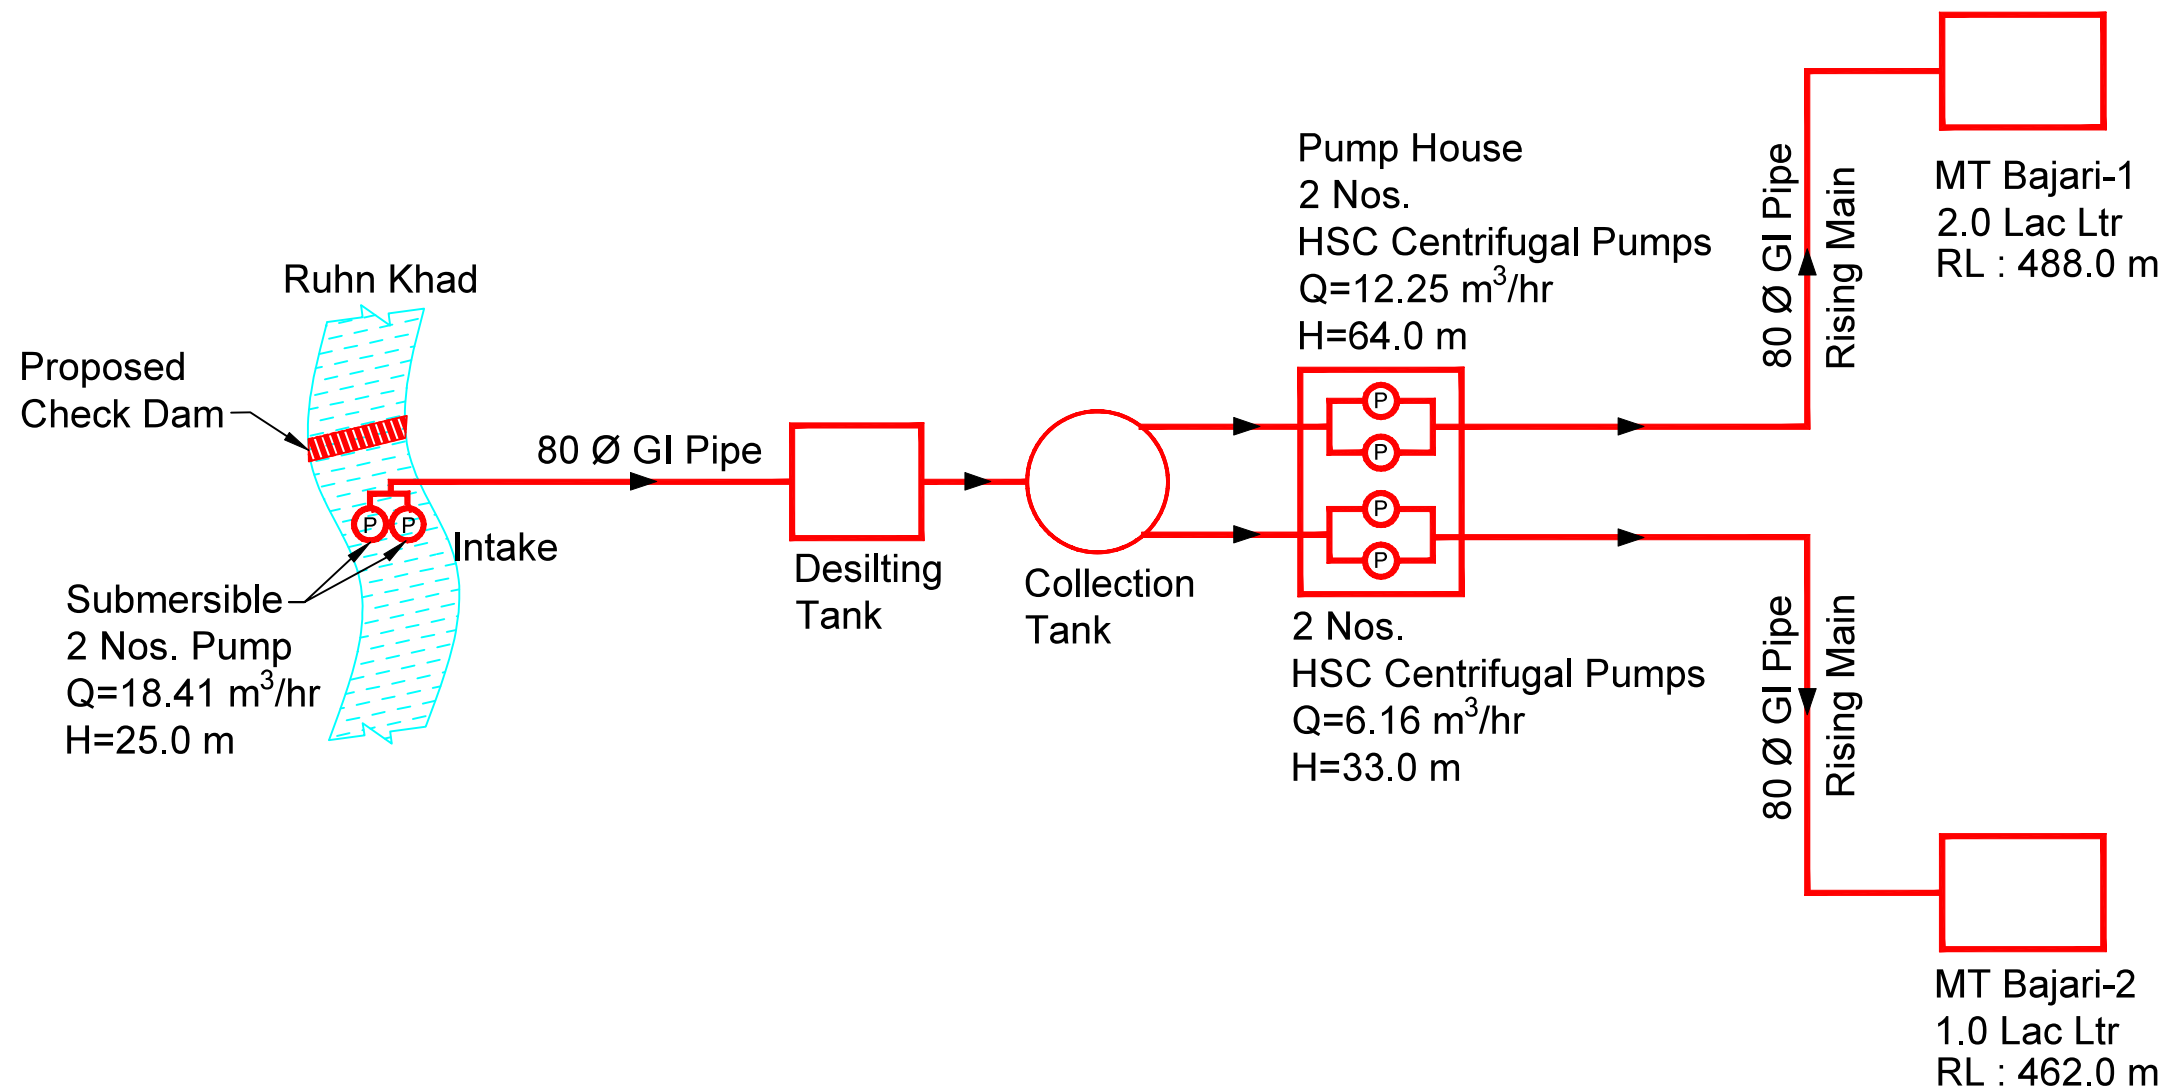

LEGEND:

PROPOSED COMPONENT

SOURCE

PUMP



NOTE:

1. RL MAY VARY AS PER ACTUAL ROUTE SURVEY.

FLOW DIAGRAM – PROPOSED LIS BAJARI 1 & 2 (NEW SCHEME – 13.99 Hd)

SIGN.										
PO										
ISSUE										


"P" (PRELIMINARY) ISSUES ARE NOT TO BE USED FOR CONSTRUCTION / FABRICATION BUT ARE ISSUED FOR LIMITED PURPOSES ONLY AS INDICATED IN THE SMALL BLOCK ABOVE THIS BLOCK.

CONSTRUCTION / FABRICATION WORK IS PERMITTED ON 'R' (RELEASED) ISSUES ONLY.

INFORMATION CONTAINED WITHIN 'HOLD' IS NOT RELEASED FOR CONSTRUCTION / FABRICATION. FIELD MUST GET DESIGN OFFICE TO CLEAR 'HOLDS' IN TIME BEFORE PROCEEDING WITH ANY CONSTRUCTION/ FABRICATION WORK RELATED TO 'HOLDS'.

SIGN. OF CLIENT:—			
JE	AE	EE	SE
PURPOSE: FOR TENDER ONLY			
DO NOT SCALE			
Proprietary Notice and Version Control: This document contains confidential information for use only by the Client. For the Project under consideration, which is provided for the sole purpose of permitting the recipient to evaluate the information submitted herewith. In consideration of receipt of this document, unless agreed to in writing in the Contract, the recipient agrees to maintain such information in confidence and to not reproduce or otherwise disclose this information to any person outside the recipient's organization; except that there is no obligation to maintain the confidentiality of any information which was known to the recipient prior to receipt of such information from Tata Consulting Engineers Limited, or becomes publicly known through no fault of recipient, or Tata Consulting Engineers Limited, or is received without obligation of confidentiality from a third party owing no obligation of confidentiality to Tata Consulting Engineers Limited. All information given under this version over rules all and any kind of offers, assumptions, deliverables and contracts submitted verbally (and subsequently communicated in writing) or in writing or otherwise given under any and all previous version/s.			
FILE NAME: 12503A-CV-35152-Rev-P0			

	DETAILED DESIGN CONSULTANCY, HP-SHIVA (PACKAGE CS09)	
	IRRIGATION, HORTICULTURE, ORCHARDS AND VALUE CHAIN DEVELOPMENT	
FLOW DIAGRAM FOR PROPOSED LIS BAJARI-1 & 2 NAHAN BLOCK, SIRMOUR DISTRICT		
	TATA CONSULTING ENGINEERS LIMITED MUMBAI	
SCALE : NTS	DWG NO. TCE.12503A-CV-3082-FD-35152	ISSUE PO
DC & DISC: DEL-CV		

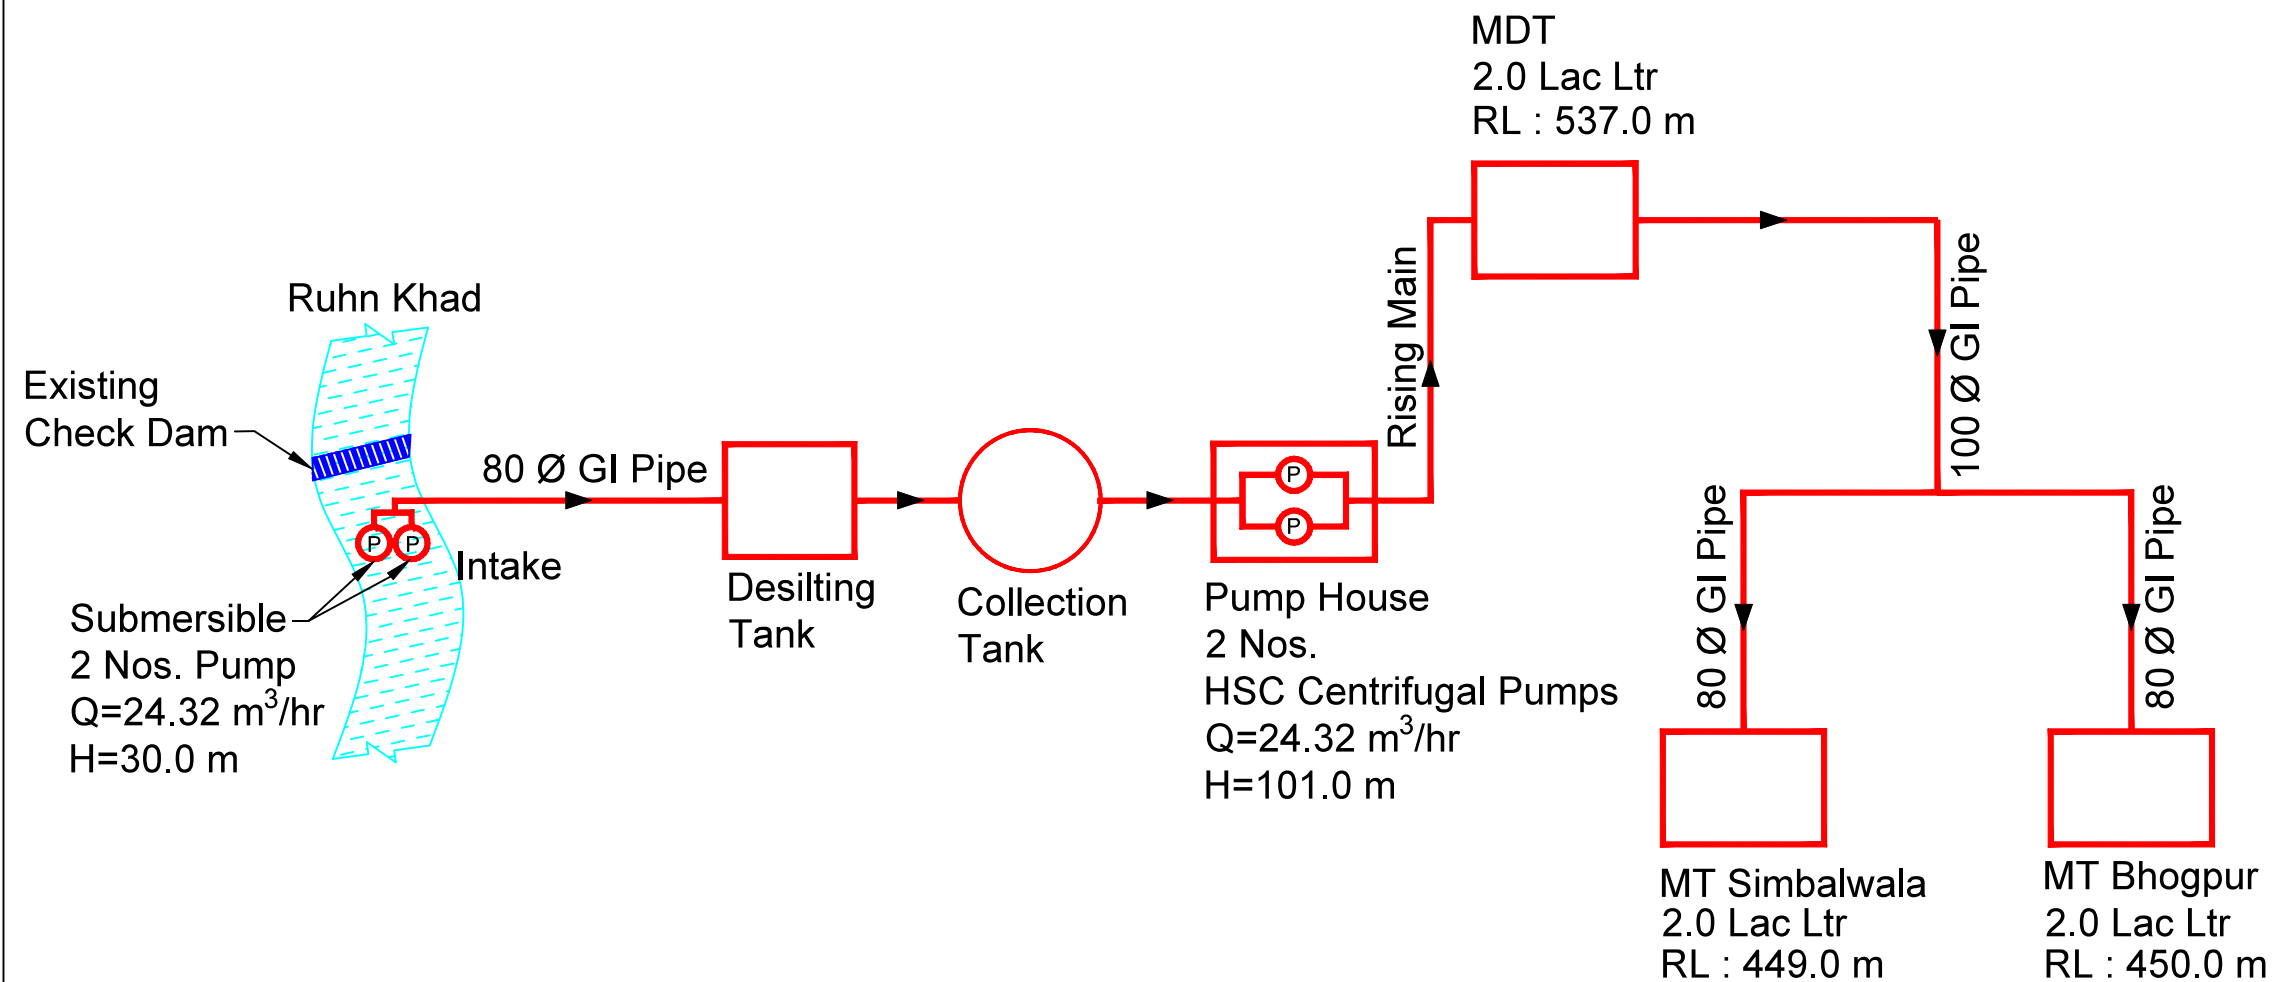

LEGEND:

PROPOSED COMPONENT

SOURCE

PUMP



NOTE:

1. RL MAY VARY AS PER ACTUAL ROUTE SURVEY.

FLOW DIAGRAM – PROPOSED LIS JUNGLE BHOOD –SIMBALWALA & BHOGPUR (NEW SCHEME – 18.48 Ha)

SIGN.										
PO										
ISSUE										


"P" (PRELIMINARY) ISSUES ARE NOT TO BE USED FOR CONSTRUCTION / FABRICATION BUT ARE ISSUED FOR LIMITED PURPOSES ONLY AS INDICATED IN THE SMALL BLOCK ABOVE THIS BLOCK.

CONSTRUCTION / FABRICATION WORK IS PERMITTED ON 'R' (RELEASED) ISSUES ONLY.

INFORMATION CONTAINED WITHIN 'HOLD' IS NOT RELEASED FOR CONSTRUCTION / FABRICATION. FIELD MUST GET DESIGN OFFICE TO CLEAR 'HOLDS' IN TIME BEFORE PROCEEDING WITH ANY CONSTRUCTION/ FABRICATION WORK RELATED TO 'HOLDS'.

SIGN. OF CLIENT:—			
JE	AE	EE	SE
PURPOSE: FOR TENDER ONLY			
DO NOT SCALE			
Proprietary Notice and Version Control This document contains confidential information for use only by the Client ; for the Project under consideration, which is provided for the sole purpose of permitting the recipient to evaluate the information submitted herewith. In consideration of receipt of this document, unless agreed to in contrary in the Contract, the recipient agrees to maintain such information in confidence and to not reproduce or otherwise disclose this information to any person outside the recipient's organization; except that there is no obligation to maintain the confidentiality of any information which was known to the recipient prior to receipt of such information from Tata Consulting Engineers Limited, or becomes publicly known through no fault of recipient, or Tata Consulting Engineers Limited, or is received without obligation of confidentiality from a third party owing no obligation of confidentiality to Tata Consulting Engineers Limited. All information given under this version over rules all and any kind of offers, assumptions, deliverables and contracts submitted verbally (and subsequently communicated in writing) or in writing or otherwise given under any and all previous version/s.			
FILE NAME: 12503A-CV-35154-Rev-P0			

	DETAILED DESIGN CONSULTANCY, HP-SHIVA (PACKAGE CS09)		
	IRRIGATION, HORTICULTURE, ORCHARDS AND VALUE CHAIN DEVELOPMENT		
FLOW DIAGRAM FOR PROPOSED JUNGLE BHOOD			
SIMBALWALA & BHOGPUR			
NAHAN BLOCK, SIRMOUR DISTRICT			
	TATA CONSULTING ENGINEERS LIMITED		
	MUMBAI		
SCALE : NTS	DWG NO.	TCE.12503A-CV-3082-FD-35154	
DC & DISC: DEL-CV	ISSUE	P0	

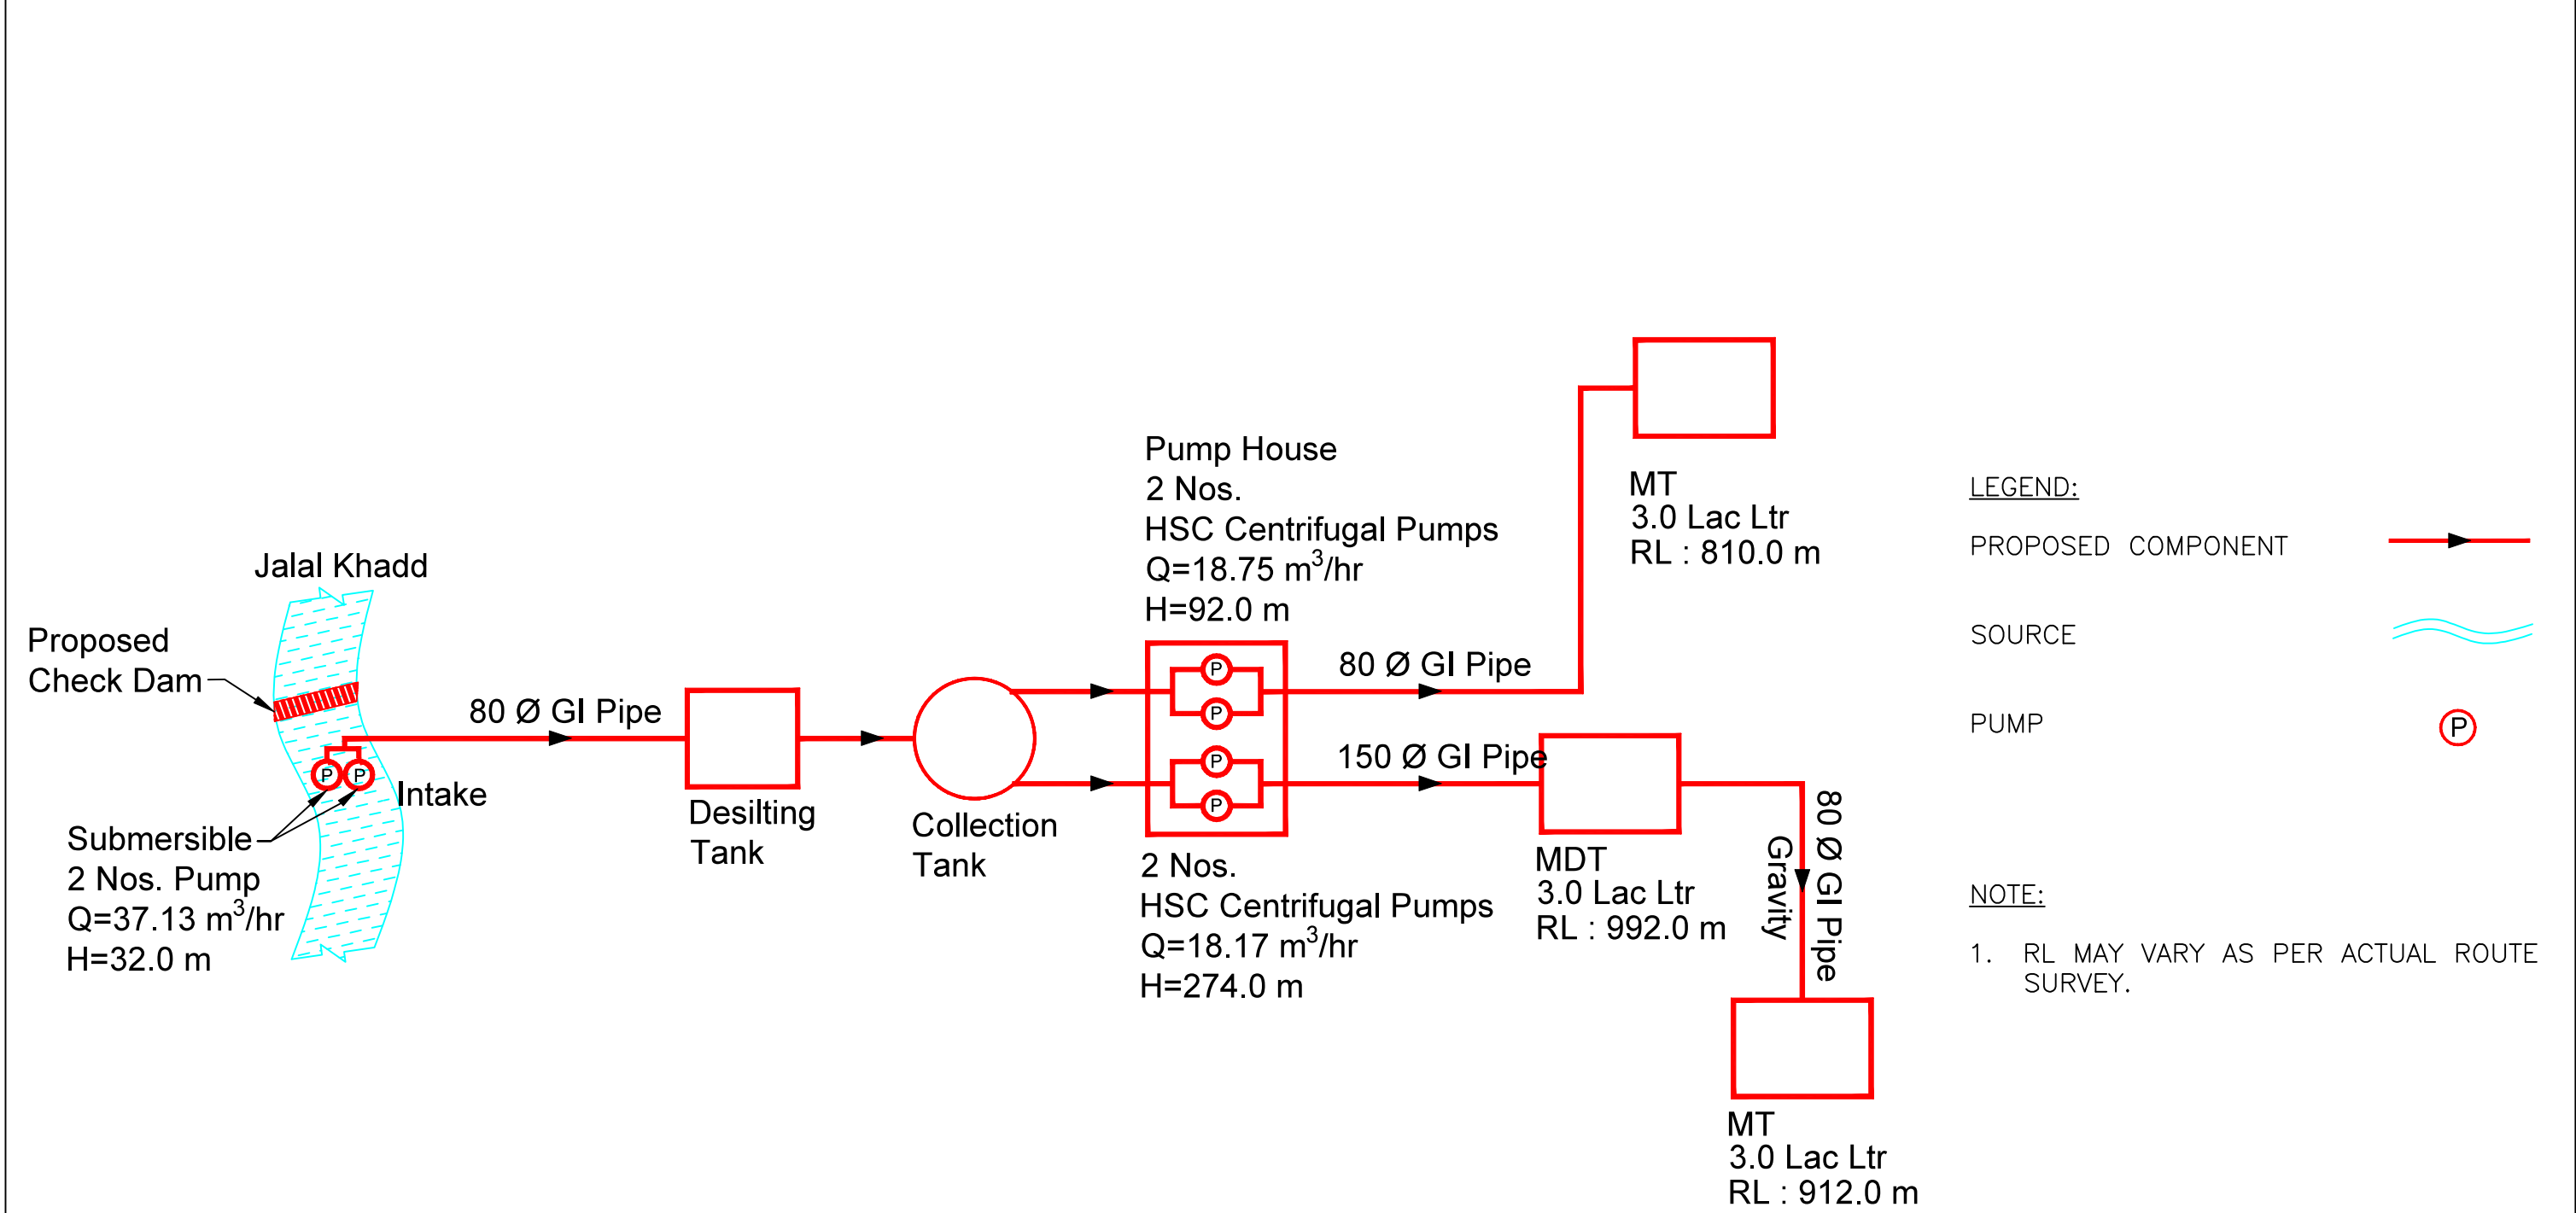

FLOW DIAGRAM – PROPOSED LIS KHERICHANDAN 1 & 2 (NEW SCHEME – 28.22 Ha)

																DETAILED DESIGN CONSULTANCY, HP-SHIVA (PACKAGE CS09)			
																IRRIGATION, HORTICULTURE, ORCHARDS AND VALUE CHAIN DEVELOPMENT			
																FLOW DIAGRAM FOR PROPOSED LIS KHERICHANDAN 1 & 2			
																NAHAN BLOCK, SIRMOUR DISTRICT			
																TATA CONSULTING ENGINEERS LIMITED			
																MUMBAI			
																SCALE : NTS			
																DWG NO. TCE.12503A-CV-3082-FD-35155			
																ISSUE PO			
																FILE NAME: 12503A-CV-35155-Rev-P0			
																DC & DISC: DEL-CV			


SIGN. OF CLIENT:-											
JE AE EE SE											
PURPOSE: FOR TENDER ONLY											
DO NOT SCALE											
Proprietary Notice and Version Control This document contains confidential information for use only by the Client ; for the Project under consideration, which is provided for the sole purpose of permitting the recipient to evaluate the information submitted hereunder. In consideration of receipt of this document, unless agreed to in contrary in the Contract, the recipient agrees to maintain such information in confidence and to not reproduce or otherwise disclose this information to any person outside the recipient's organization; except that there is no obligation to maintain the confidentiality of any information which was known to the recipient prior to receipt of such information from Tata Consulting Engineers Limited, or becomes publicly known through no fault of recipient, or Tata Consulting Engineers Limited, or is received without obligation of confidentiality from a third party owing no obligation of confidentiality to Tata Consulting Engineers Limited. All information given under this version over rules all and any kind of offers, assumptions, deliverables and contracts submitted verbally (and subsequently communicated in writing) or in writing or otherwise given under any and all previous version/s.											
CONSTRUCTION / FABRICATION WORK IS PERMITTED ON 'R' (RELEASED) ISSUES ONLY.											
INFORMATION CONTAINED WITHIN 'HOLD' IS NOT RELEASED FOR CONSTRUCTION / FABRICATION. FIELD MUST GET DESIGN OFFICE TO CLEAR 'HOLDS' IN TIME BEFORE PROCEEDING WITH ANY CONSTRUCTION/ FABRICATION WORK RELATED TO 'HOLDS'.											

SIGN.											
INITIALS											
REVISIONS											
SIGN.											
INITIALS											
REVISIONS											
DRN DSN CHD CV EL IC ME PE/PM APPD DATE											
Cleared											

20-06-2022											
------------	--	--	--	--	--	--	--	--	--	--	--

FILE NAME: F-093-Rev-R1.DWG

TCE FORM NO. 093 R1

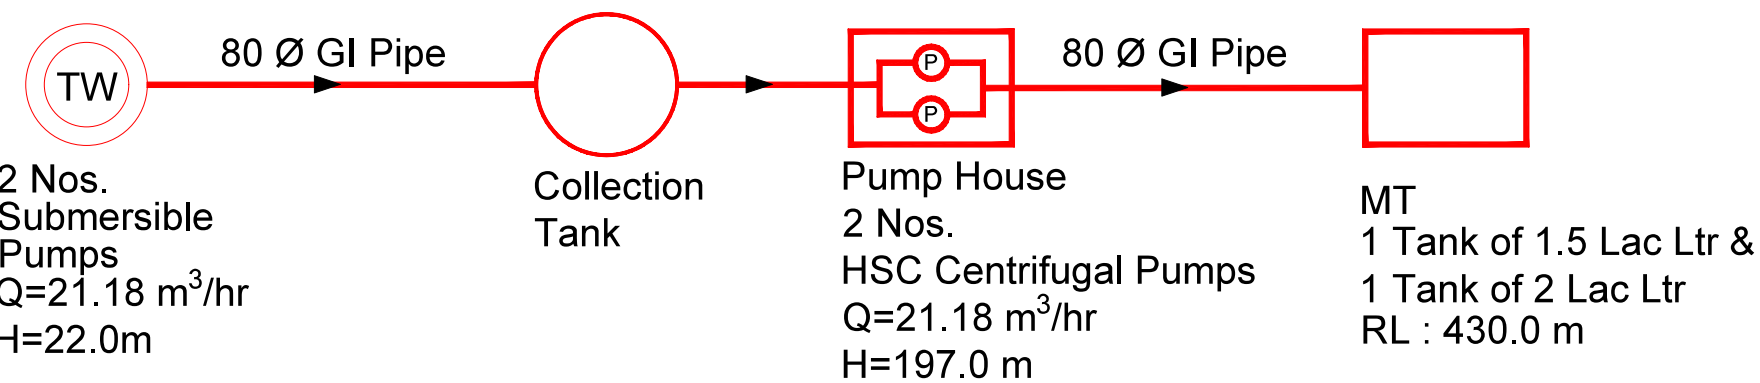

LEGEND:

PROPOSED COMPONENT



PUMP



TUBEWELL



NOTE:

1. RL MAY VARY AS PER ACTUAL ROUTE SURVEY.

FLOW DIAGRAM – PROPOSED LIS BUDRIYON – FROM TW2 (NEW SCHEME – 16.10 Hd)

SIGN.												
PO												
	INITIALS	KKS	SKAC	DVB						MK	DK	20-06-2022
ISSUE												
	DRN	DSN	CHD	CV	EL	IC	ME		PE/PM	APPD	DATE	


"P" (PRELIMINARY) ISSUES ARE NOT TO BE USED FOR CONSTRUCTION / FABRICATION BUT ARE ISSUED FOR LIMITED PURPOSES ONLY AS INDICATED IN THE SMALL BLOCK ABOVE THIS BLOCK.

CONSTRUCTION / FABRICATION WORK IS PERMITTED ON 'R' (RELEASED) ISSUES ONLY.

INFORMATION CONTAINED WITHIN 'HOLD' IS NOT RELEASED FOR CONSTRUCTION / FABRICATION. FIELD MUST GET DESIGN OFFICE TO CLEAR 'HOLDS' IN TIME BEFORE PROCEEDING WITH ANY CONSTRUCTION/ FABRICATION WORK RELATED TO 'HOLDS'.

SIGN. OF CLIENT:—			
JE	AE	EE	SE
PURPOSE: FOR TENDER ONLY			
DO NOT SCALE			
Proprietary Notice and Version Control: This document contains confidential information for use only by the Client. It is provided for the Project under consideration, which is provided for the sole purpose of permitting the recipient to evaluate the information submitted herewith. In consideration of receipt of this document, unless agreed to in writing in the Contract, the recipient agrees to maintain such information in confidence and to not reproduce or otherwise disclose this information to any person outside the recipient's organization; except that there is no obligation to maintain the confidentiality of any information which was known to the recipient prior to receipt of such information from Tata Consulting Engineers Limited, or becomes publicly known through no fault of recipient, or Tata Consulting Engineers Limited, or is received without obligation of confidentiality from a third party owing no obligation of confidentiality to Tata Consulting Engineers Limited. All information given under this version over rules all and any kind of offers, assumptions, deliverables and contracts submitted verbally (and subsequently communicated in writing) or in writing or otherwise given under any and all previous version/s.			
FILE NAME: 12503A-CV-35158-Rev-P0			

	DETAILED DESIGN CONSULTANCY, HP-SHIVA (PACKAGE CS09)		
	IRRIGATION, HORTICULTURE, ORCHARDS AND VALUE CHAIN DEVELOPMENT		
FLOW DIAGRAM FOR PROPOSED LIS BUDRIYON NAHAN BLOCK, SIRMOUR DISTRICT			
	TATA CONSULTING ENGINEERS LIMITED MUMBAI		
SCALE : NTS	DWG NO. TCE.12503A-CV-3082-FD-35158	ISSUE PO	
DC & DISC: DEL-CV			

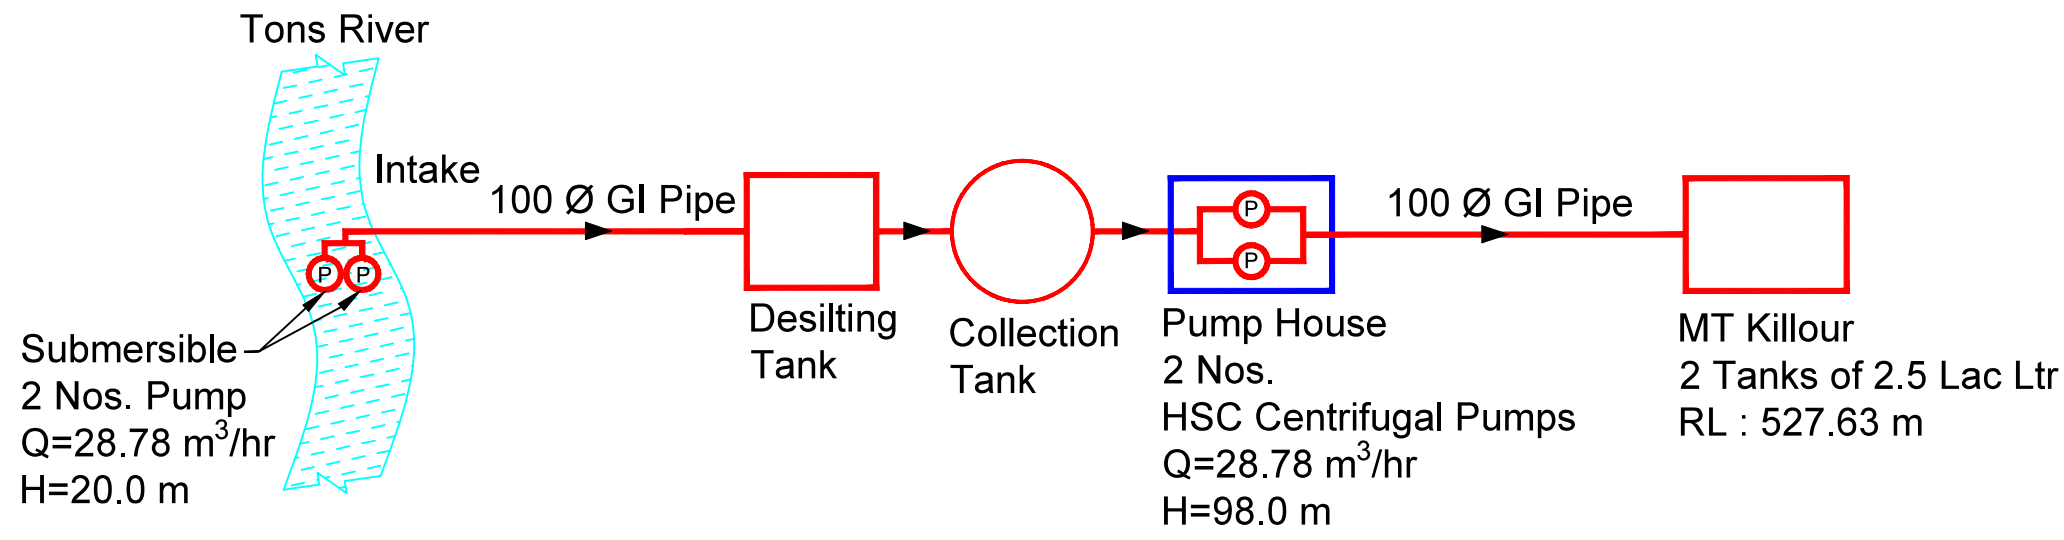


LEGEND:

EXISTING COMPONENT

PROPOSED COMPONENT

SOURCE

PUMP

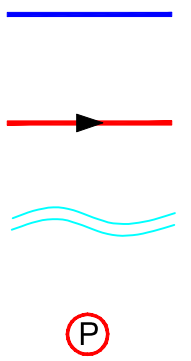

NOTE:

1. RL MAY VARY AS PER ACTUAL ROUTE SURVEY.

FLOW DIAGRAM – PROPOSED LIS KILLOUR (NEW SCHEME – 21.88 Ha)

SIGN.										
PO	SIGN.									
	INITIALS	KKS	SKAC	DVB					MK	DK
	REVISIONS									
ISSUE	DRN	DSN	CHD	CV	EL	IC	ME		PE/PM	APPD

"P" (PRELIMINARY) ISSUES ARE NOT TO BE USED FOR CONSTRUCTION / FABRICATION BUT ARE ISSUED FOR LIMITED PURPOSES ONLY AS INDICATED IN THE SMALL BLOCK ABOVE THIS BLOCK.

CONSTRUCTION / FABRICATION WORK IS PERMITTED ON 'R' (RELEASED) ISSUES ONLY.

INFORMATION CONTAINED WITHIN 'HOLD' IS NOT RELEASED FOR CONSTRUCTION / FABRICATION. FIELD MUST GET DESIGN OFFICE TO CLEAR 'HOLDS' IN TIME BEFORE PROCEEDING WITH ANY CONSTRUCTION/ FABRICATION WORK RELATED TO 'HOLDS'.

SIGN. OF CLIENT:—			
JE	AE	EE	SE
PURPOSE: FOR TENDER ONLY			
DO NOT SCALE			
Proprietary Notice and Version Control: This document contains confidential information for use only by the Client. It is for the Project under consideration, which is provided for the sole purpose of permitting the recipient to evaluate the information submitted hereunder. In consideration of receipt of this document, unless agreed to in writing, the recipient agrees to maintain such information in confidence and to not reproduce or otherwise disclose this information to any person outside the recipient's organization; except that there is no obligation to maintain the confidentiality of any information which was known to the recipient prior to receipt of such information from Tata Consulting Engineers Limited, or becomes publicly known through no fault of recipient, or Tata Consulting Engineers Limited, or is received without obligation of confidentiality from a third party owing no obligation of confidentiality to Tata Consulting Engineers Limited. All information given under this version over rules all and any kind of offers, assumptions, deliverables and contracts submitted verbally (and subsequently communicated in writing) or in writing or otherwise given under any and all previous version/s.			
FILE NAME: 12503A-CV-35160-Rev-P0			


DETAILED DESIGN CONSULTANCY, HP-SHIVA (PACKAGE CS09)
IRRIGATION, HORTICULTURE, ORCHARDS AND VALUE CHAIN DEVELOPMENT

FLOW DIAGRAM FOR PROPOSED LIS KILLOUR
PAONTA SAHIB BLOCK, SIRMOUR DISTRICT

TATA CONSULTING ENGINEERS LIMITED
MUMBAI

SCALE : NTS
DC & DISC: DEL-CV

DWG NO. TCE.12503A-CV-3082-FD-35160
ISSUE PO

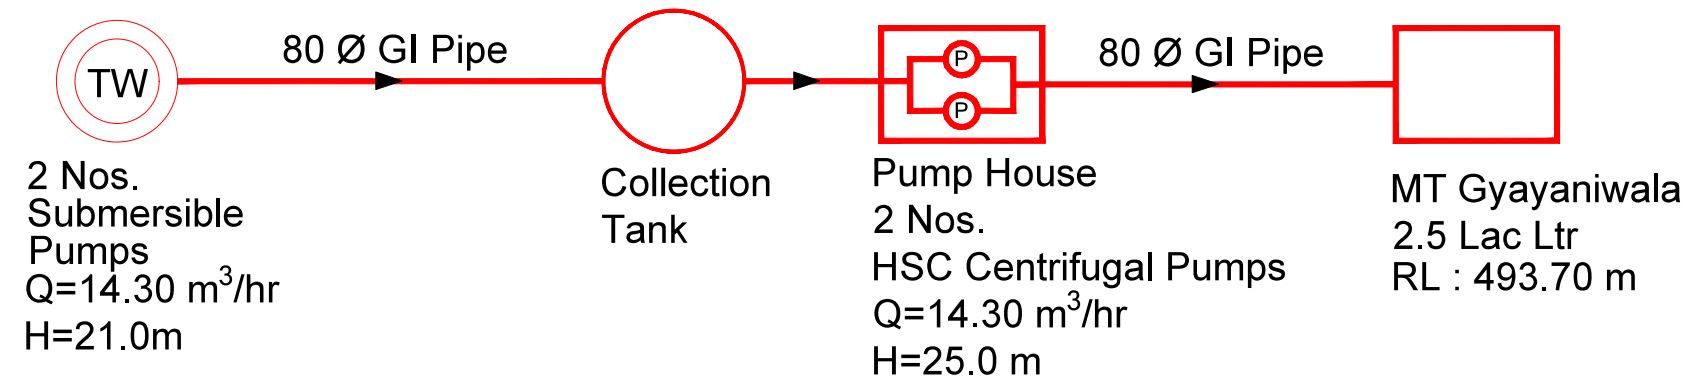

LEGEND:

PROPOSED COMPONENT

PUMP

TUBEWELL

NOTE:

1. RL MAY VARY AS PER ACTUAL ROUTE SURVEY.

FLOW DIAGRAM – PROPOSED LIS GYAYANIWALA – FROM TW5 (NEW SCHEME – 10.87 Ha)


																	DETAILED DESIGN CONSULTANCY, HP-SHIVA (PACKAGE CS09)	
																	IRRIGATION, HORTICULTURE, ORCHARDS AND VALUE CHAIN DEVELOPMENT	
																	FLOW DIAGRAM FOR PROPOSED LIS GYAYANIWALA	
																	PAONTA SAHIB BLOCK, SIRMOUR DISTRICT	
																	TATA CONSULTING ENGINEERS LIMITED	
																	MUMBAI	
															SCALE : NTS		DWG NO. TCE.12503A-CV-3082-FD-35164	
															DC & DISC: DEL-CV		ISSUE PO	
															FILE NAME: 12503A-CV-35164-Rev-P0			

SIGN. OF CLIENT:-									
JE AE EE SE									
PURPOSE: FOR TENDER ONLY									
DO NOT SCALE									
Proprietary Notice and Version Control This document contains confidential information for use only by the Client ; for the Project under consideration, which is provided for the sole purpose of permitting the recipient to evaluate the information submitted hereunder. In consideration of receipt of this document, unless agreed to in contrary in the Contract, the recipient agrees to maintain such information in confidence and to not reproduce or otherwise disclose this information to any person outside the recipient's organization; except that there is no obligation to maintain the confidentiality of any information which was known to the recipient prior to receipt of such information from Tata Consulting Engineers Limited, or becomes publicly known through no fault of recipient, or Tata Consulting Engineers Limited, or is received without obligation of confidentiality from a third party owing no obligation of confidentiality to Tata Consulting Engineers Limited. All information given under this version over rules all and any kind of offers, assumptions, deliverables and contracts submitted verbally (and subsequently communicated in writing) or in writing or otherwise given under any and all previous version/s.									
CONSTRUCTION / FABRICATION WORK IS PERMITTED ON 'R' (RELEASED) ISSUES ONLY.									
INFORMATION CONTAINED WITHIN 'HOLD' IS NOT RELEASED FOR CONSTRUCTION / FABRICATION. FIELD MUST GET DESIGN OFFICE TO CLEAR 'HOLDS' IN TIME BEFORE PROCEEDING WITH ANY CONSTRUCTION/ FABRICATION WORK RELATED TO 'HOLDS'.									

SIGN.																					
INITIALS																					
REVISIONS																					
SIGN.																					
INITIALS										KKS	SKAC	DVB							MK	DK	20-06-2022
REVISIONS																					
ISSUE										DRN	DSN	CHD	CV	EL	IC	ME	PE/PM	APPD	DATE (dd-mm-yyyy)		
										CLEARED											

FILE NAME: F-093-Rev-R1.DWG

TCE FORM NO. 093 R1

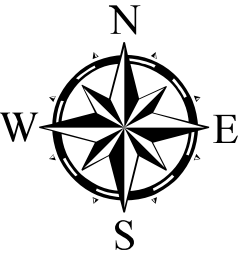

Legend

- Check Dam
- Pump
- MT
- TANK
- Junction
- Rising Main 80mm Dia GI Pipe
- DUNGI_SHER

	SIGN.												
	INITIALS												
	REVISIONS												
P0	SIGN.												24-06-2022
	INITIALS	GKJ	SKAC	DVB							MK	DK	
	REVISIONS												
ISSUE		DRN	DSN	CHD	CV	EL	IC	ME			PE/PM	APPD.	DATE
					CLEARED								

'P' (PRELIMINARY) ISSUES ARE NOT TO BE USED FOR CONSTRUCTION / FABRICATION BUT ARE ISSUED FOR LIMITED PURPOSES ONLY AS INDICATED IN THE SMALL BLOCK ABOVE THIS BLOCK.

CONSTRUCTION / FABRICATION WORK IS PERMITTED ON 'R' (RELEASED) ISSUES ONLY.

INFORMATION CONTAINED WITHIN 'HOLD' IS NOT RELEASED FOR CONSTRUCTION / FABRICATION. FIELD MUST GET DESIGN OFFICE TO CLEAR 'HOLDS' IN TIME BEFORE PROCEEDING WITH ANY CONSTRUCTION/FABRICATION WORK RELATED TO 'HOLDS'.

SIGN. OF CLIENT:-

JE AE EE SE

PURPOSE: FOR TENDER ONLY

Proprietary Notice and Version Control This document contains confidential information for use only by the "Client"; for the Project under consideration, which is provided for the sole purpose of permitting the recipient to evaluate the information submitted here within consideration of receipt of this document; unless agreed to in contrary in the Contract; the recipient agrees to maintain such information in confidence and to not reproduce or otherwise disclose this information to any person outside the recipient's organisation; except that there is no obligation to maintain the confidentiality of any information which was known to the recipient prior to receipt of such information from Tata Consulting Engineers Limited, or becomes publicly known through no fault of recipient, or Tata Consulting Engineers Limited, or is received without obligation of confidentiality from a third party owing no obligation of confidentiality to Tata Consulting Engineers Limited. All information given under this version over rides all and any kind of offers, assumptions, deliverables and contracts submitted verbally (and subsequently communicated in writing) or in writing or otherwise given under any and all previous version/s.

File Name: 12503A-CV-35201-Rev-P0



DETAILED DESIGN CONSULTANCY, HP-SHIVA (PACKAGE CS09)

IRRIGATION, HORTICULTURE, ORCHARDS AND VALUE CHAIN DEVELOPMENT

TITLE:-

NETWORK DRAWING OF LIS DUNGI SHERI FOR NAHAN BLOCK, SIRMOUR DISTRICT.



TATACONSULTING ENGINEERS LIMITED. MUMBAI



SCALE:- 1:3,000

DWG. No:-

TCE.12503A-CV -3082-WS-35201

ISSUE:-

P0

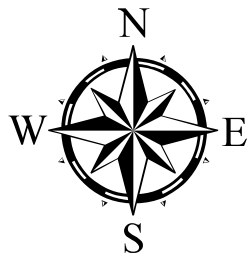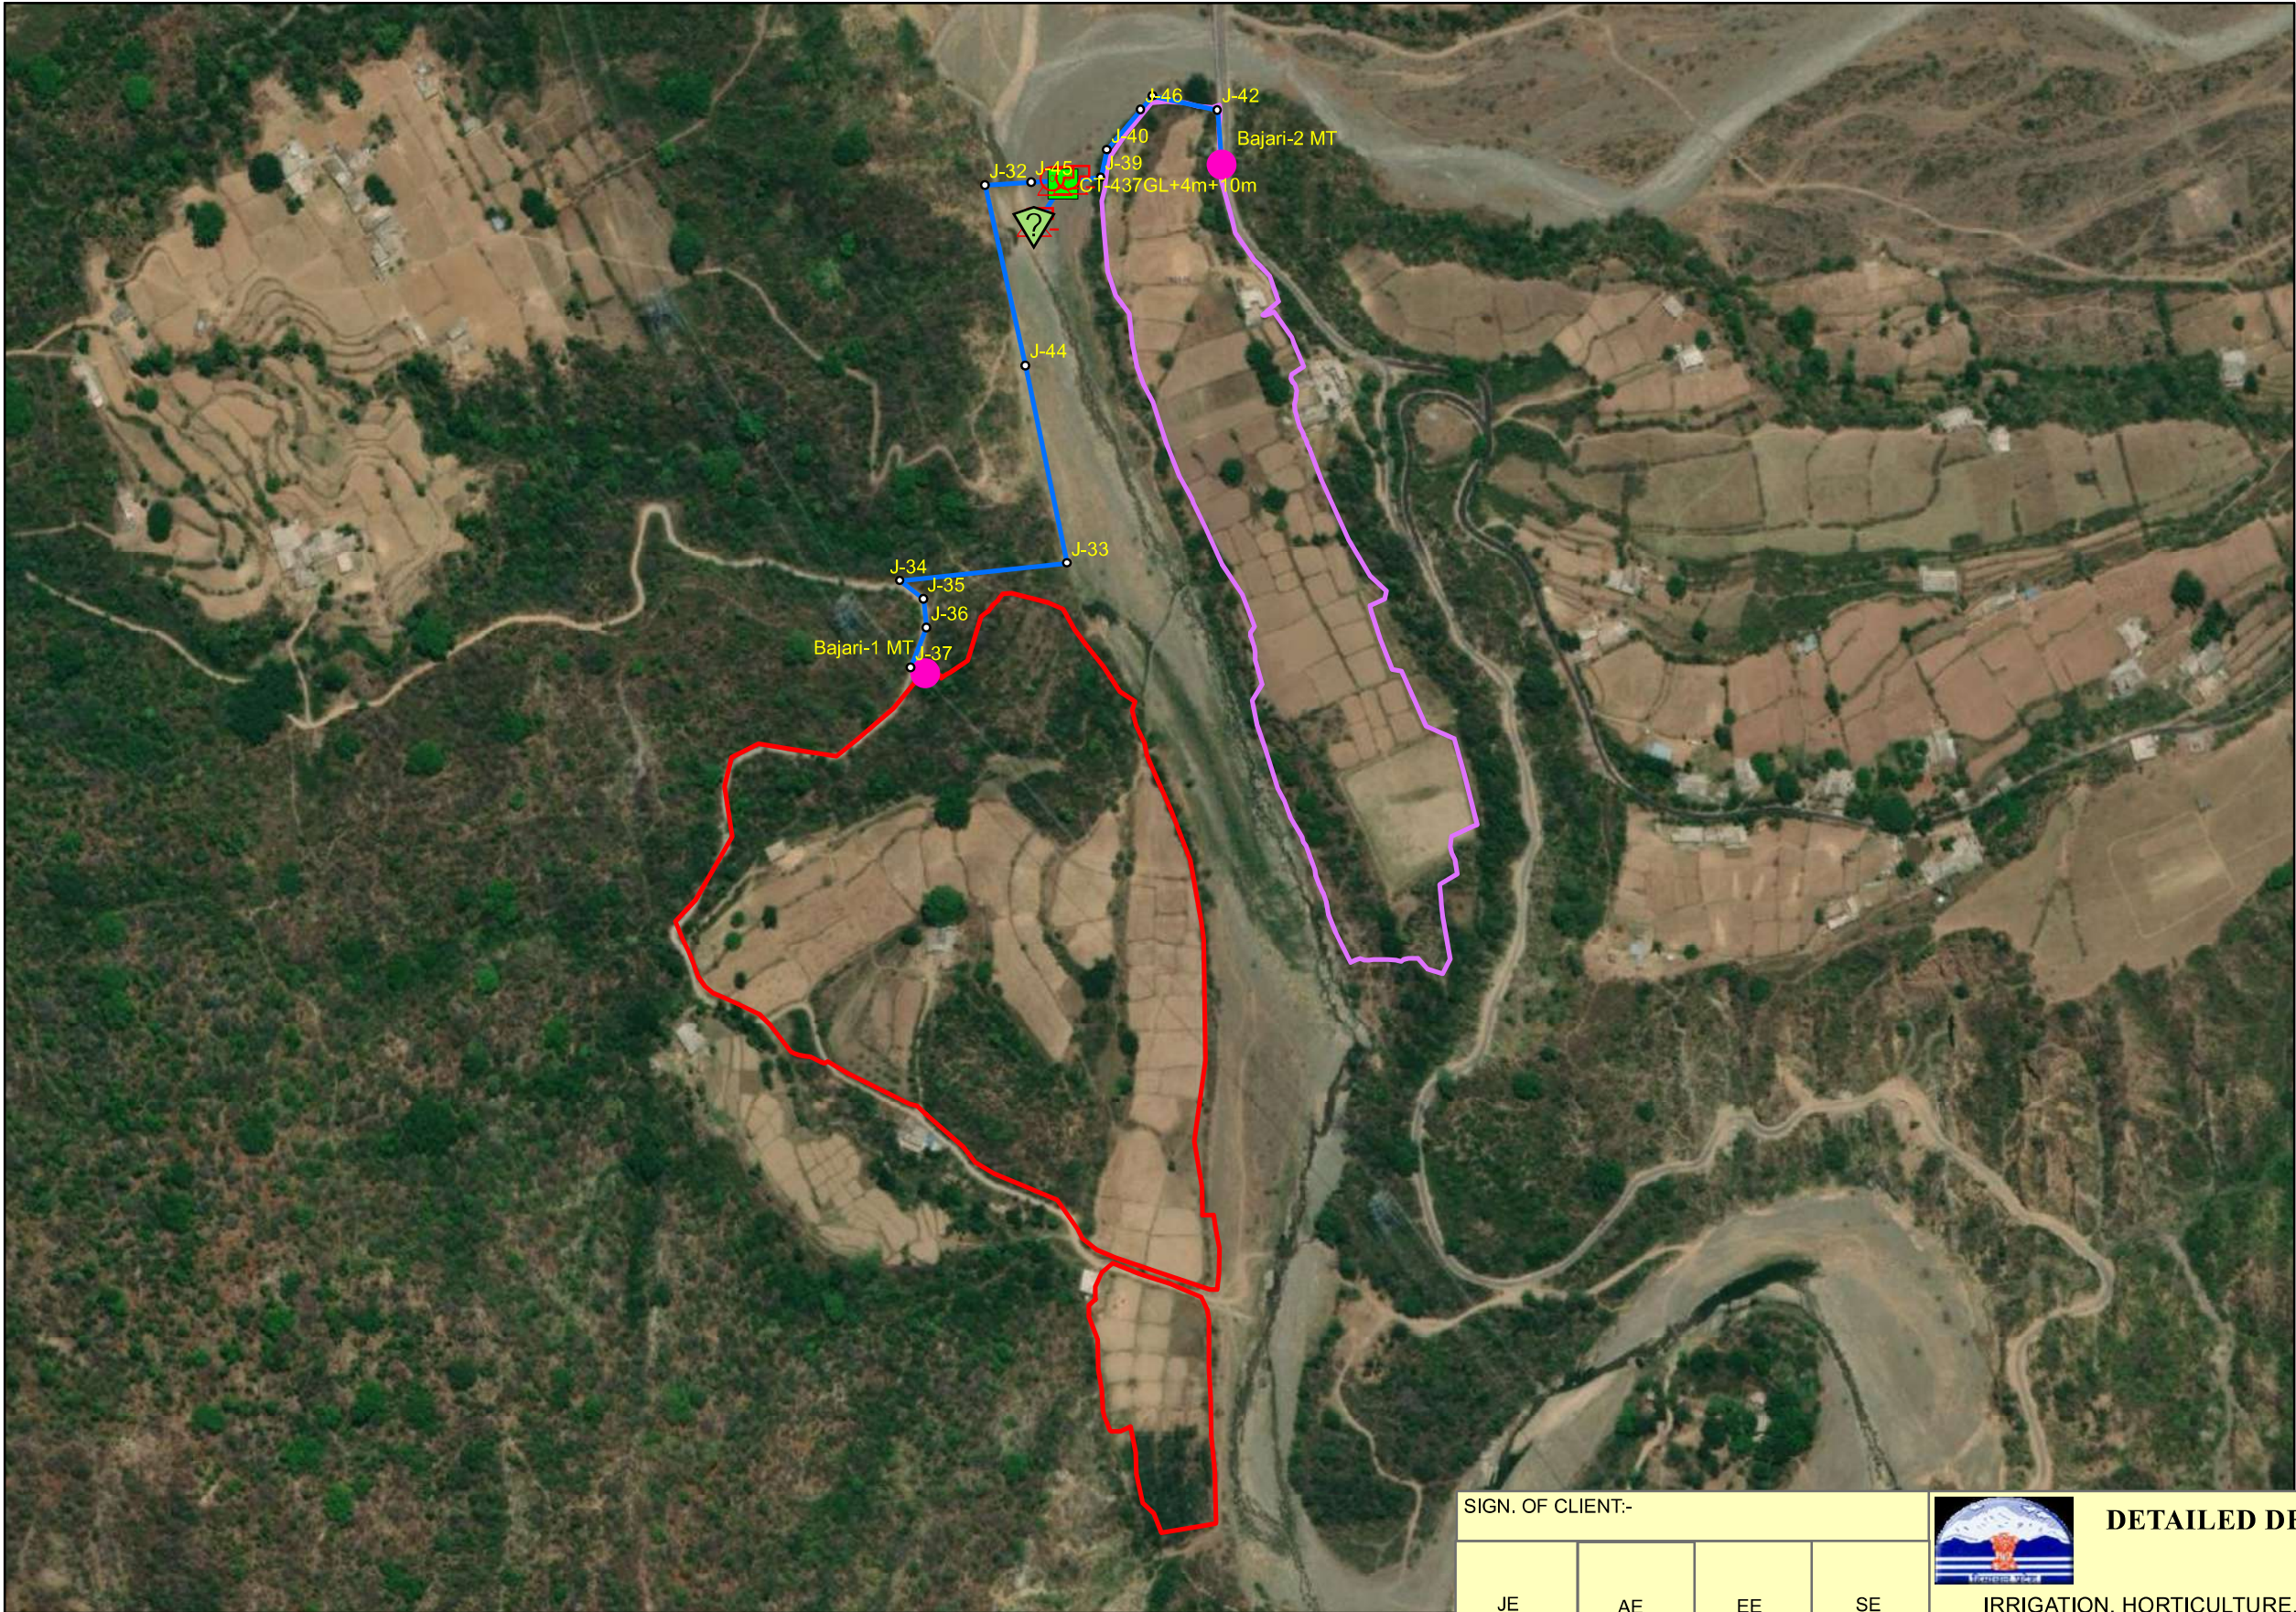

Legend

-  Source
-  Pump
-  MT
-  TANK
-  Junction
-  Rising Main 80mm Dia GI Pipe
-  BAJARI_1
-  BAJARI_2

	SIGN.												
	INITIALS												
	REVISIONS												
P0	SIGN.												24-06-2022
	INITIALS	GKJ	SKAC	DVB							MK	DK	
	REVISIONS												
ISSUE		DRN	DSN	CHD	CV	EL	IC	ME			PE/PM	APPD.	DATE
					CLEARED								

'P' (PRELIMINARY) ISSUES ARE NOT TO BE USED FOR CONSTRUCTION / FABRICATION BUT ARE ISSUED FOR LIMITED PURPOSES ONLY AS INDICATED IN THE SMALL BLOCK ABOVE THIS BLOCK.

CONSTRUCTION / FABRICATION WORK IS PERMITTED ON 'R' (RELEASED) ISSUES ONLY.

INFORMATION CONTAINED WITHIN 'HOLD' IS NOT RELEASED FOR CONSTRUCTION / FABRICATION. FIELD MUST GET DESIGN OFFICE TO CLEAR 'HOLDS' IN TIME BEFORE PROCEEDING WITH ANY CONSTRUCTION/FABRICATION WORK RELATED TO 'HOLDS'.

SIGN. OF CLIENT:-

JE AE EE SE

PURPOSE: FOR TENDER ONLY

Proprietary Notice and Version Control This document contains confidential information for use only by the "Client"; for the Project under consideration, which is provided for the sole purpose of permitting the recipient to evaluate the information submitted here within consideration of receipt of this document; unless agreed to in contrary in the Contract; the recipient agrees to maintain such information in confidence and to not reproduce or otherwise disclose this information to any person outside the recipient's organisation; except that there is no obligation to maintain the confidentiality of any information which was known to the recipient prior to receipt of such information from Tata Consulting Engineers Limited, or becomes publicly known through no fault of recipient, or Tata Consulting Engineers Limited, or is received without obligation of confidentiality from a third party owing no obligation of confidentiality to Tata Consulting Engineers Limited. All information given under this version over rides all and any kind of offers, assumptions, deliverables and contracts submitted verbally (and subsequently communicated in writing) or in writing or otherwise given under any and all previous version/s.

File Name: 12503A-CV-35202-Rev-P0



DETAILED DESIGN CONSULTANCY, HP-SHIVA (PACKAGE CS09)


IRRIGATION, HORTICULTURE, ORCHARDS AND VALUE CHAIN DEVELOPMENT

TITLE:- NETWORK DRAWING OF LIS BAJARI (1&2) FOR NAHAN BLOCK, SIRMOUR DISTRICT.



TATACONSULTING ENGINEERS LIMITED. MUMBAI

SCALE:- 1:5,000 DWG. No:- TCE.12503A-CV-3082-WS-35202 ISSUE:- P0

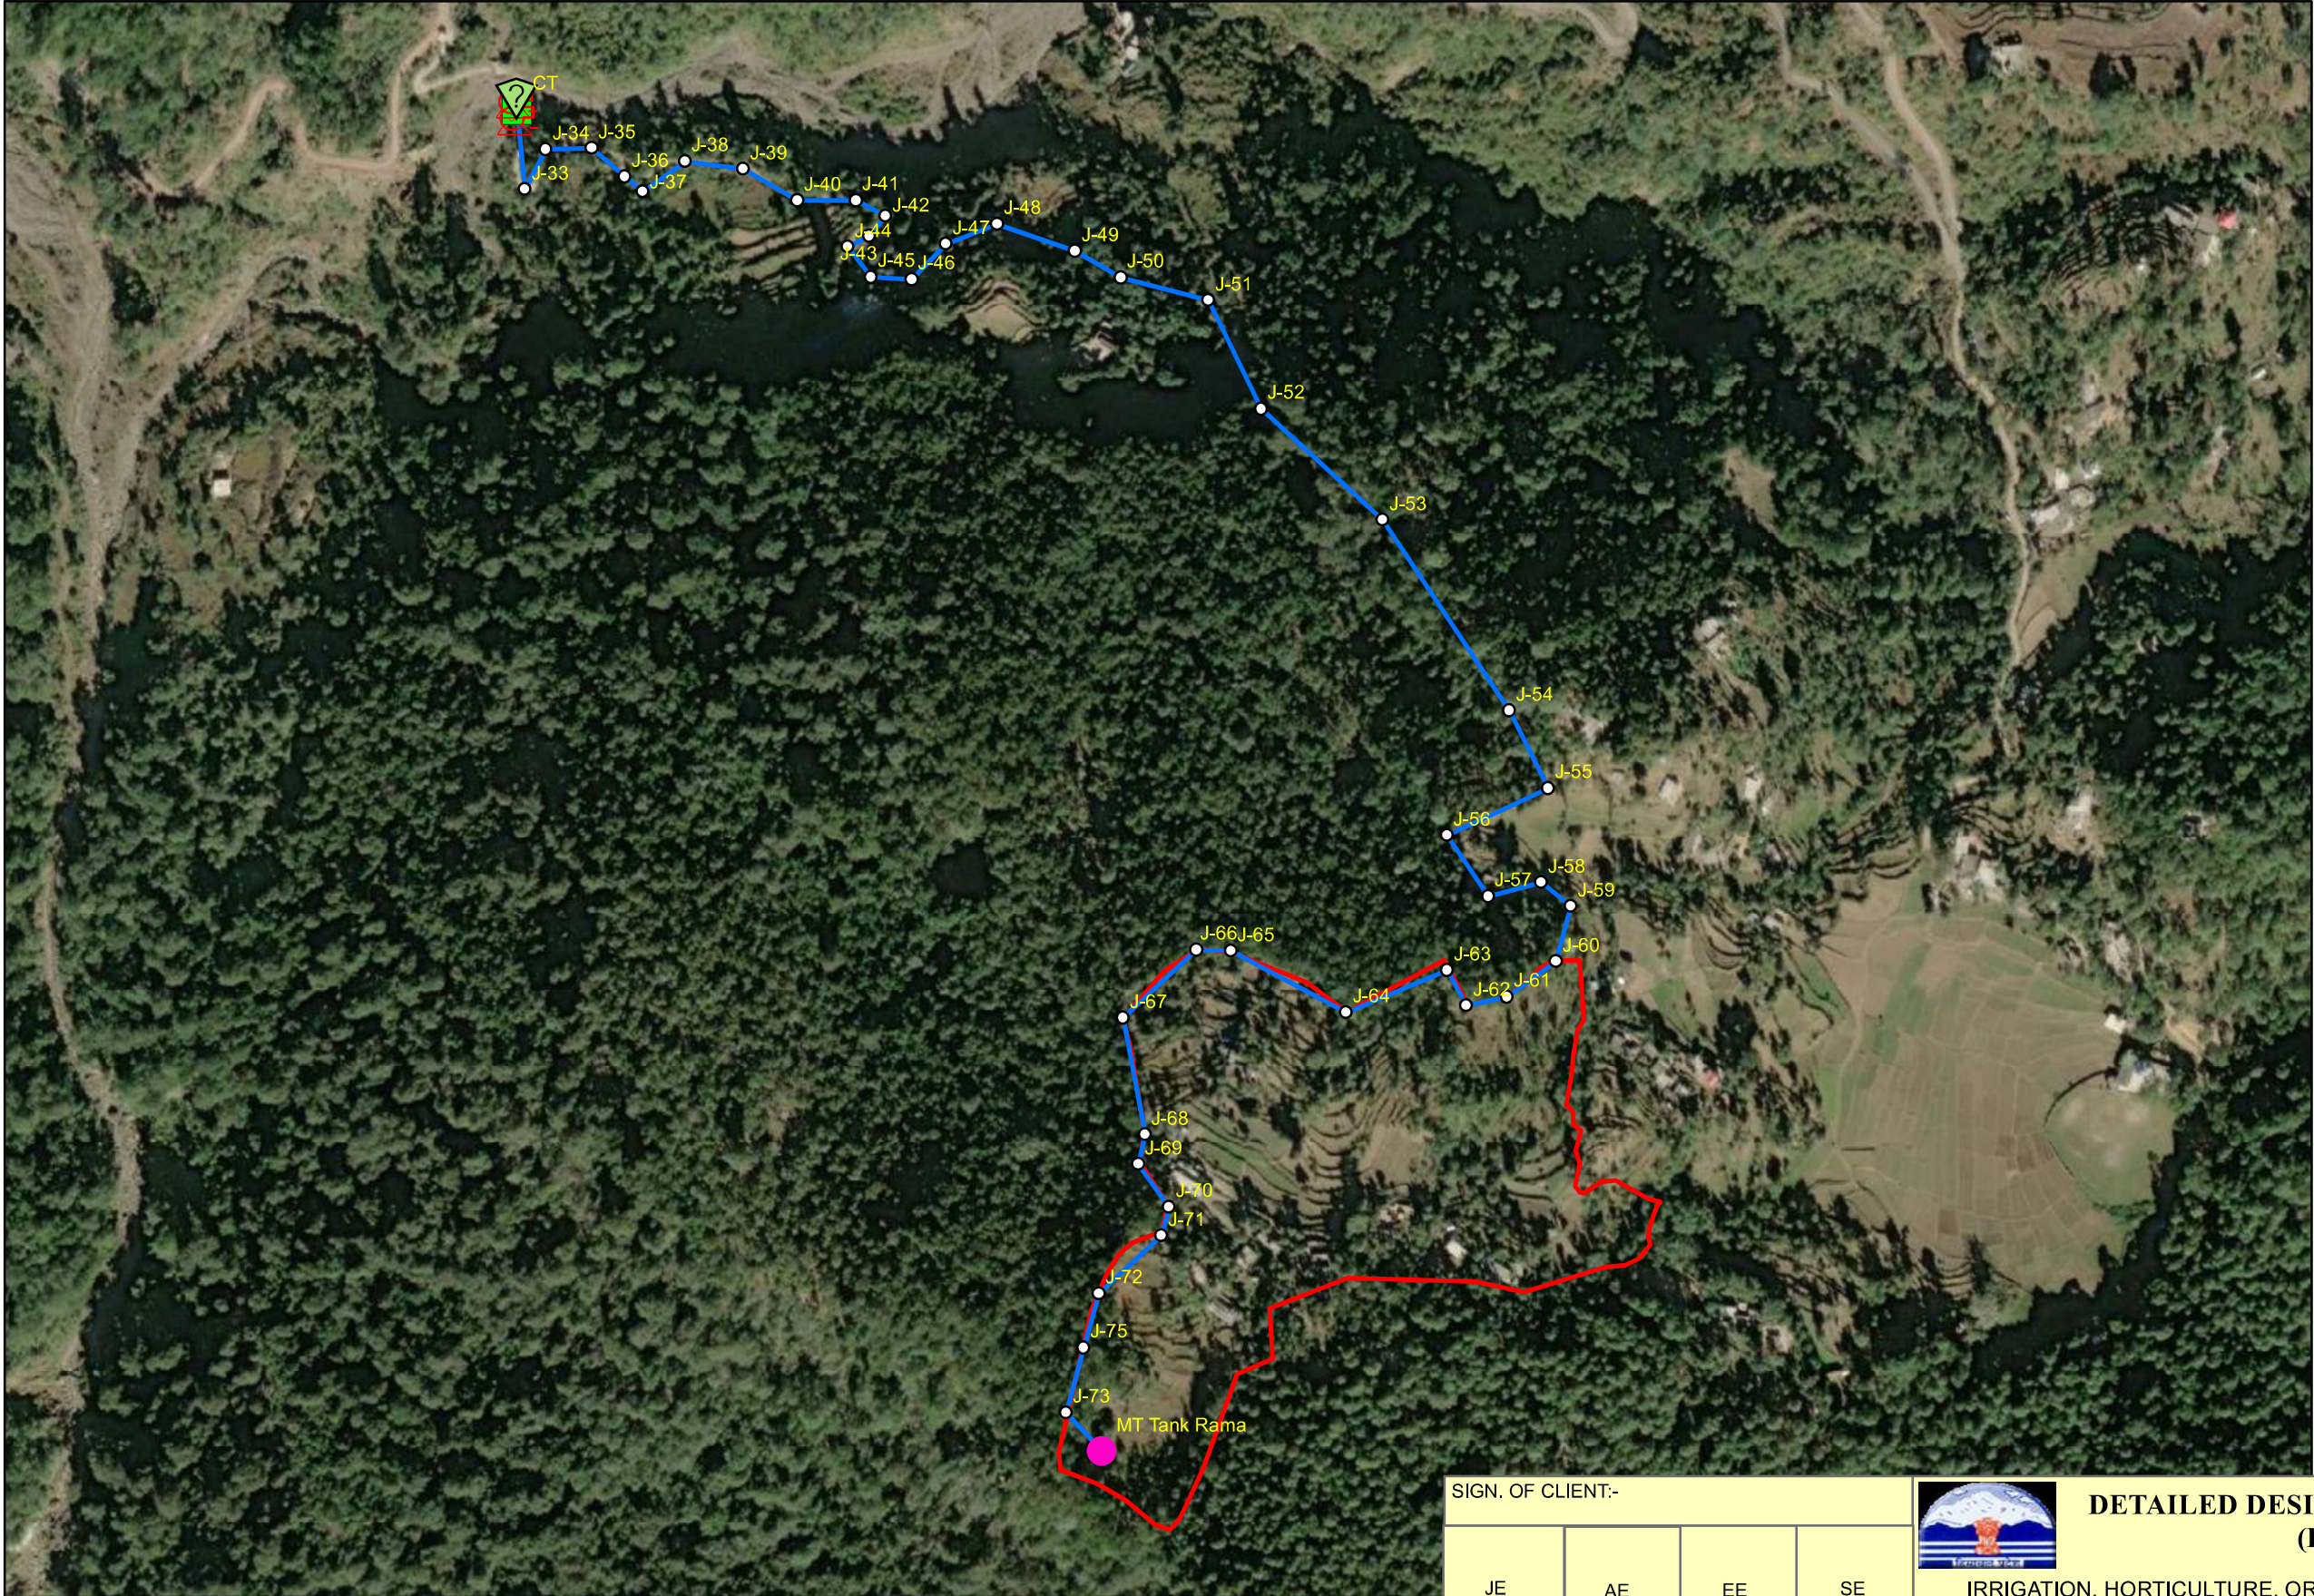

Legend

R-8

Pump

MT

TANK

Junction

Rising Main 80mm Dia GI Pipe

RAMA

	SIGN.								
	INITIALS								
	REVISIONS								
P0	SIGN.								
	INITIALS	GKJ	SKAC	DVB			MK	DK	24-06-2022
	REVISIONS								
ISSUE		DRN	DSN	CHD	CV	EL	IC	ME	
					CLEARED			PE/PM	APPD.
									DATE

'P' (PRELIMINARY) ISSUES ARE NOT TO BE USED FOR CONSTRUCTION / FABRICATION BUT ARE ISSUED FOR LIMITED PURPOSES ONLY AS INDICATED IN THE SMALL BLOCK ABOVE THIS BLOCK.

CONSTRUCTION / FABRICATION WORK IS PERMITTED ON 'R' (RELEASED) ISSUES ONLY.

INFORMATION CONTAINED WITHIN 'HOLD' IS NOT RELEASED FOR CONSTRUCTION / FABRICATION. FIELD MUST GET DESIGN OFFICE TO CLEAR 'HOLDS' IN TIME BEFORE PROCEEDING WITH ANY CONSTRUCTION/FABRICATION WORK RELATED TO 'HOLDS'.

SIGN. OF CLIENT:-

JE

AE

EE

SE

DETAILED DESIGN CONSULTANCY, HP-SHIVA (PACKAGE CS09)

IRRIGATION, HORTICULTURE, ORCHARDS AND VALUE CHAIN DEVELOPMENT

PURPOSE: FOR TENDER ONLY

Proprietary Notice and Version Control This document contains confidential information for use only by the "Client"; for the Project under consideration, which is provided for the sole purpose of permitting the recipient to evaluate the information submitted here within consideration of receipt of this document; unless agreed to in contrary in the Contract; the recipient agrees to maintain such information in confidence and to not reproduce or otherwise disclose this information to any person outside the recipient's organisation; except that there is no obligation to maintain the confidentiality of any information which was known to the recipient prior to receipt of such information from Tata Consulting Engineers Limited, or becomes publicly known through no fault of recipient, or Tata Consulting Engineers Limited, or is received without obligation of confidentiality from a third party owing no obligation of confidentiality to Tata Consulting Engineers Limited. All information given under this version over rides all and any kind of offers, assumptions, deliverables and contracts submitted verbally (and subsequently communicated in writing) or in writing or otherwise given under any and all previous version/s.

TITLE:-

NETWORK DRAWING OF LIS RAMA FOR NAHAN BLOCK, SIRMOUR DISTRICT.

TATACONSULTING ENGINEERS LIMITED. MUMBAI

SCALE:- 1:5,000

DWG. No:-


ISSUE:-

File Name: 12503A-CV-35203-Rev-P0

DL.CEN:- DEL-CV

TCE.12503A-CV -3082-WS-35203

P0

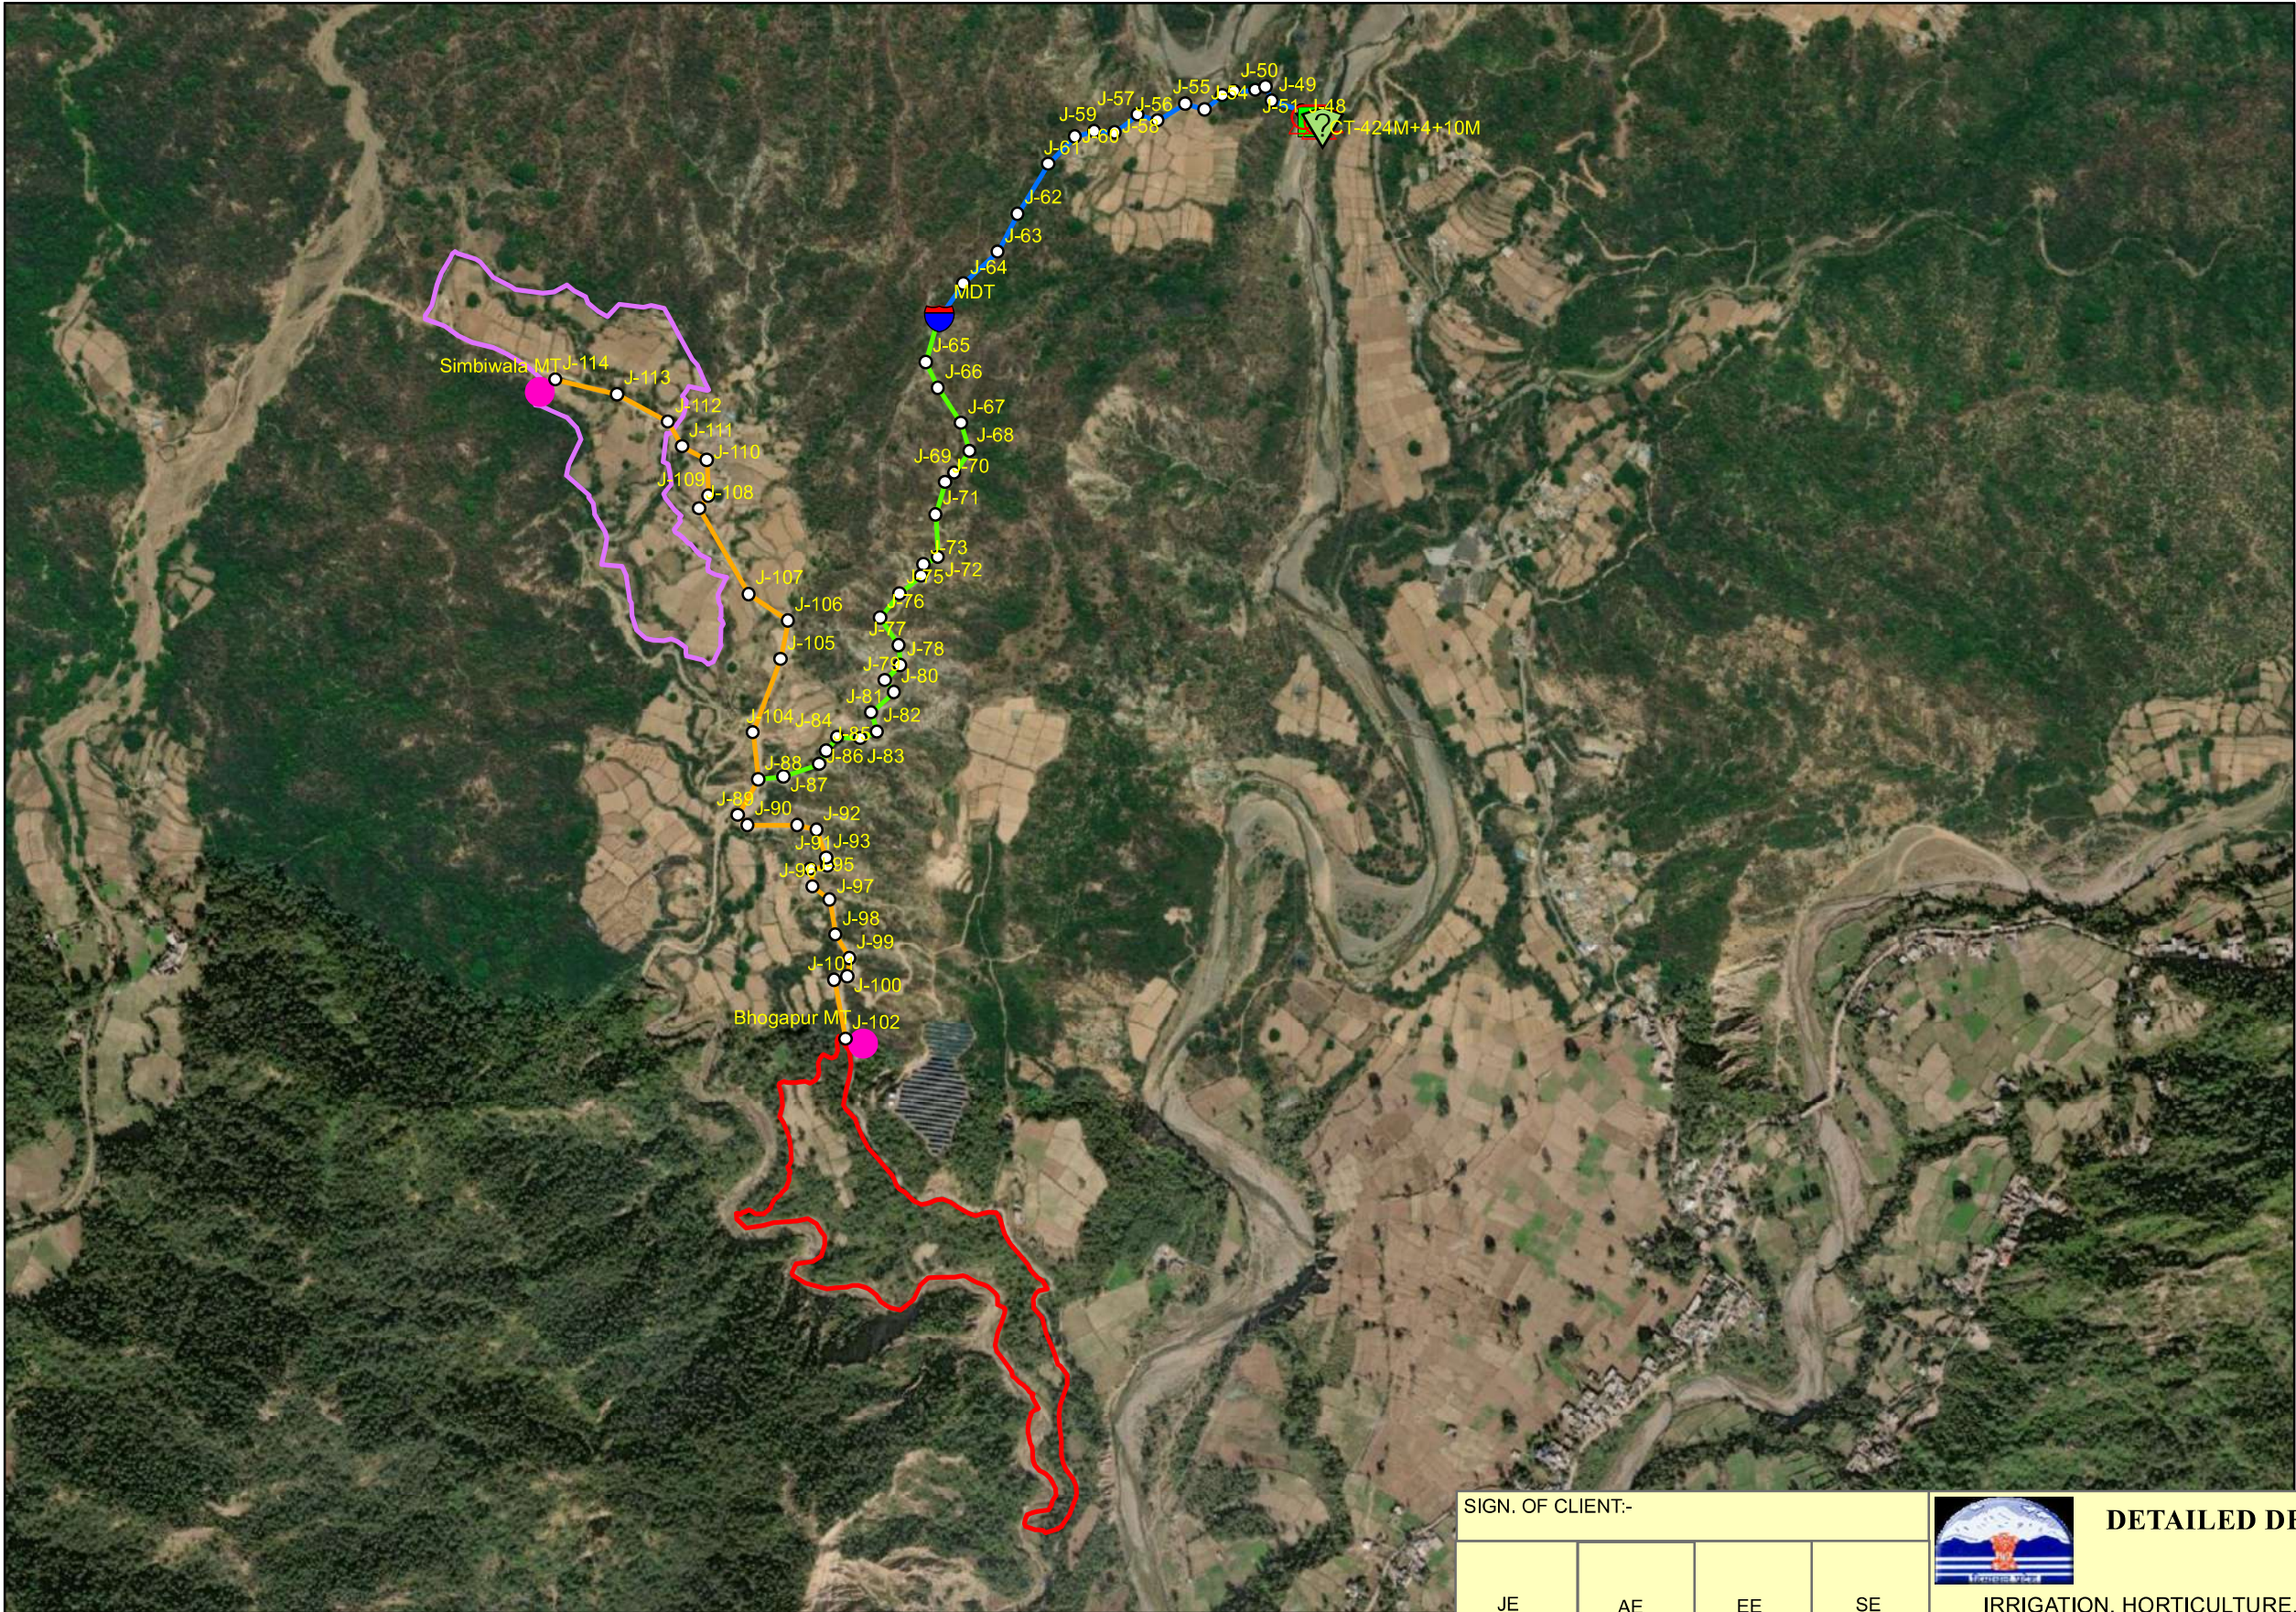

Legend

- Source
- Pump
- TANK
- MDT
- MT
- Junction
- Rising Main 80mm Dia GI Pipe
- Gravity Main 100mm Dia GI Pipe
- Gravity Main 80mm Dia GI Pipe
- SIMBALWALA
- BHOGPUR

	SIGN.								
	INITIALS								
	REVISIONS								
P0	SIGN.								
	INITIALS	GKJ	SKAC	DVB			MK	DK	24-06-2022
	REVISIONS								
ISSUE		DRN	DSN	CHD	CV	EL	IC	ME	
					CLEARED			PE/PM	APPD.
									DATE

'P' (PRELIMINARY) ISSUES ARE NOT TO BE USED FOR CONSTRUCTION / FABRICATION BUT ARE ISSUED FOR LIMITED PURPOSES ONLY AS INDICATED IN THE SMALL BLOCK ABOVE THIS BLOCK.

CONSTRUCTION / FABRICATION WORK IS PERMITTED ON 'R' (RELEASED) ISSUES ONLY.

INFORMATION CONTAINED WITHIN 'HOLD' IS NOT RELEASED FOR CONSTRUCTION / FABRICATION. FIELD MUST GET DESIGN OFFICE TO CLEAR 'HOLDS' IN TIME BEFORE PROCEEDING WITH ANY CONSTRUCTION/FABRICATION WORK RELATED TO 'HOLDS'.

SIGN. OF CLIENT:-					DETAILED DESIGN CONSULTANCY, HP-SHIVA (PACKAGE CS09)	
JE	AE	EE	SE		IRRIGATION, HORTICULTURE, ORCHARDS AND VALUE CHAIN DEVELOPMENT	
PURPOSE: FOR TENDER ONLY					TITLE:- NETWORK DRAWING OF LIS JUNGLE BHOOD (BHOGPUR & SIMBHALWALA CLUSTER) FOR NAHAN BLOCK, SIRMOUR DISTRICT.	
Proprietary Notice and Version Control This document contains confidential information for use only by the "Client"; for the Project under consideration, which is provided for the sole purpose of permitting the recipient to evaluate the information submitted here within consideration of receipt of this document; unless agreed to in contrary in the Contract; the recipient agrees to maintain such information in confidence and to not reproduce or otherwise disclose this information to any person outside the recipient's organisation; except that there is no obligation to maintain the confidentiality of any information which was known to the recipient prior to receipt of such information from Tata Consulting Engineers Limited, or becomes publicly known through no fault of recipient, or Tata Consulting Engineers Limited, or is received without obligation of confidentiality from a third party owing no obligation of confidentiality to Tata Consulting Engineers Limited. All information given under this version over rides all and any kind of offers, assumptions, deliverables and contracts submitted verbally (and subsequently communicated in writing) or in writing or otherwise given under any and all previous version/s.					TATACONSULTING ENGINEERS LIMITED. MUMBAI	
File Name: 12503A-CV-35204-Rev-P0				SCALE:- 1:12,000	DWG. No:- TCE.12503A-CV -3082-WS-35204	ISSUE:- P0
				DL.CEN:- DEL-CV		