



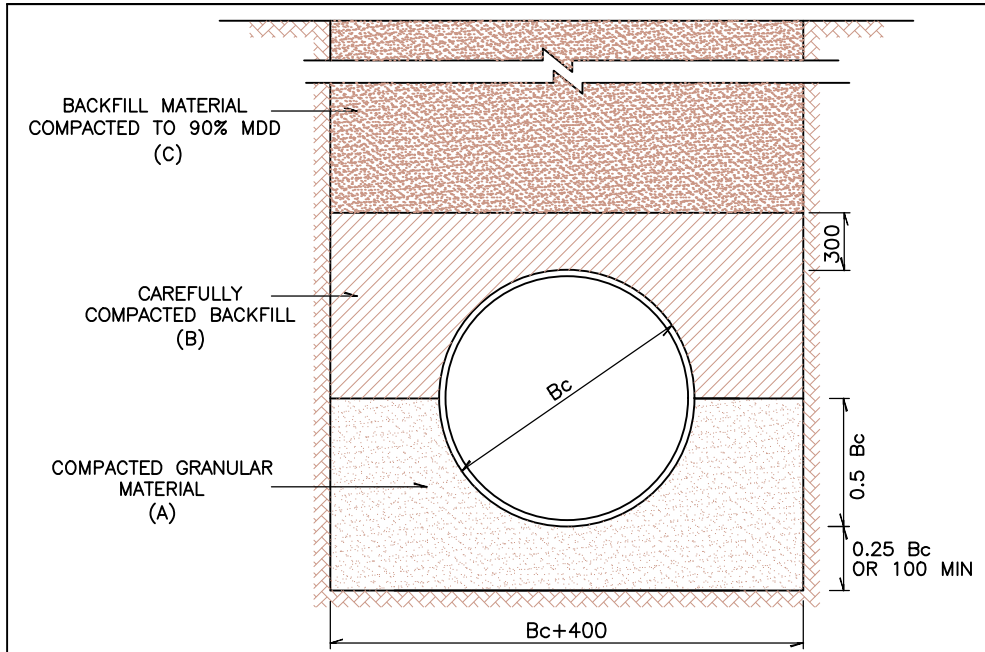

GRANULAR BEDDING (GRB)
CLASS-B

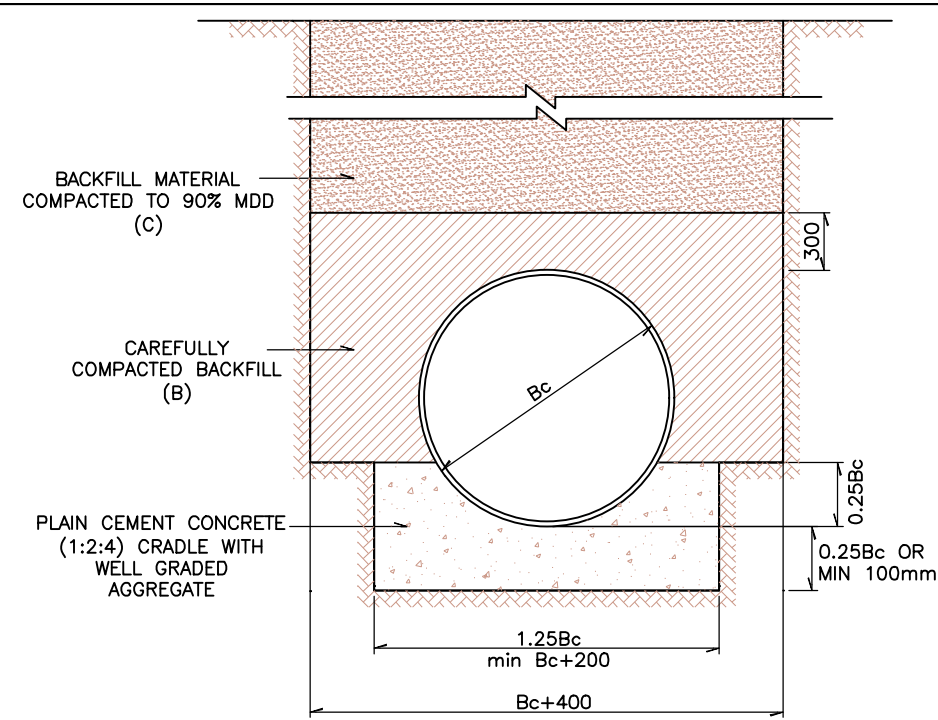


PLAIN CEMENT CONCRETE BEDDING (PCCB)
CLASS-Ab

LEGEND:


- GL GROUND LEVEL
- C.M. CEMENT MORTAR
- TYP TYPICAL
- MAX MAXIMUM
- DIA DIAMETER
- THK THICK
- MS MILD STEEL
- Bc OUTER DIAMETER OF PIPE
- d INTERNAL DIAMETER OF PIPE

NOTES:


1. ALL DIMENSIONS ARE IN MILLIMETERS UNLESS OTHERWISE INDICATED.
2. INTERNAL DIAMETER OF PIPE = D
3. OUTER DIAMETER OF PIPE = Bc.
4. BACKFILLING WITH APPROVED SELECTED EXCAVATED MATERIAL AND COMPACTION SHALL BE DONE BY HAND OR APPROVED MECHANICAL METHODS IN LAYERS OF 150mm WITH SPECIAL CARE TO AVOID DAMAGE OF THE PIPE
5. BACKFILLING SHALL BE DONE WITH EXCAVATED MATERIAL BY HAND OR APPROVED MECHANICAL METHODS IN LAYERS NOT EXCEEDING 150 MM THICKNESS AFTER COMPACTING, WETTED AND COMPACTED TO A DENSITY OF NOT LESS THAN 90% OF MAXIMUM DRY DENSITY AT OPTIMUM MOISTURE CONTENT OF THE SURROUNDING MATERIAL.
6. LAYER A. COMPACTED GRANULAR MATERIAL
7. LAYER B. CAREFULLY COMPACTED BACKFILL
8. LAYER C. BACKFILL MATERIAL COMPACTED TO 90% M.D.D

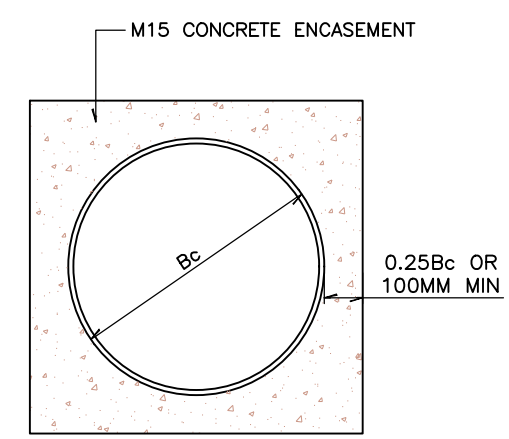

CONCRETE ENCASEMENT

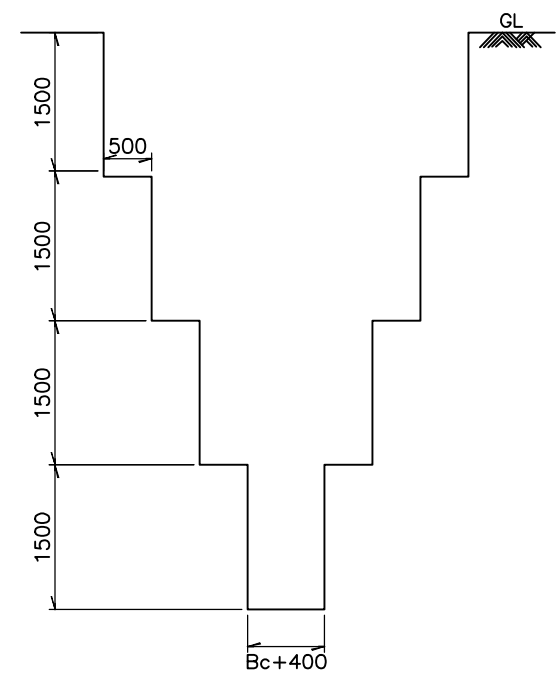

TYPICAL SECTION OF TRENCH

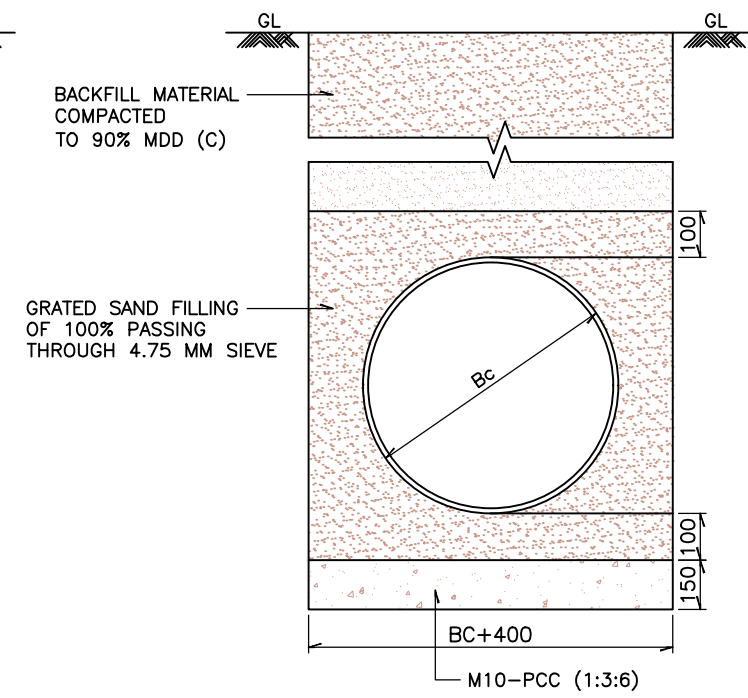

SAND BEDDING (SB) CLASS-S

SIGN.										
PO										
ISSUE										

'P' (PRELIMINARY) ISSUES ARE NOT TO BE USED FOR CONSTRUCTION / FABRICATION BUT ARE ISSUED FOR LIMITED PURPOSES ONLY AS INDICATED IN THE SMALL BLOCK ABOVE THIS BLOCK.

CONSTRUCTION / FABRICATION WORK IS PERMITTED ON 'R' (RELEASED) ISSUES ONLY.

INFORMATION CONTAINED WITHIN 'HOLD' IS NOT RELEASED FOR CONSTRUCTION / FABRICATION. FIELD MUST GET DESIGN OFFICE TO CLEAR 'HOLDS' IN TIME BEFORE PROCEEDING WITH ANY CONSTRUCTION/ FABRICATION WORK RELATED TO 'HOLDS'.

SIGN. OF CLIENT:-			
JE	AE	EE	SE
PURPOSE : FOR TENDER ONLY			
DO NOT SCALE			
Proprietary Notice and Version Control This document contains confidential information for use only by the Client ; for the Project under consideration, which is provided for the sole purpose of permitting the recipient to evaluate the information submitted herewith, in consideration of receipt of this document, unless agreed to in writing by the Client, the recipient agrees to maintain such information in confidence and to not reproduce or otherwise disclose this information to any person outside the recipient's organization; except that there is no obligation to maintain the confidentiality of any information which was known to the recipient prior to receipt of such information from Tata Consulting Engineers Limited, or becomes publicly known through no fault of recipient, or Tata Consulting Engineers Limited, or is received without obligation of confidentiality from a third party using no obligation of confidentiality to Tata Consulting Engineers Limited. All information given under this version over rules of and any kind of offers, assumptions, deliverables and contracts submitted verbally (and subsequently communicated in writing) or in writing or otherwise given under any and all previous version/s.			
FILE NAME 12503A-CV-30588-Rev-P0			



DETAILED DESIGN CONSULTANCY, HP-SHIVA (PACKAGE CS09)

IRRIGATION, HORTICULTURE, ORCHARDS AND VALUE CHAIN DEVELOPMENT


TYPICAL DETAILS OF BEDDING AND TRENCH



TATA CONSULTING ENGINEERS LIMITED


MUMBAI

SCALE : NTS	DWG NO. TCE.12503A-CV-3082-WS-30588	ISSUE PO
DC & DISC: DEL-CV		

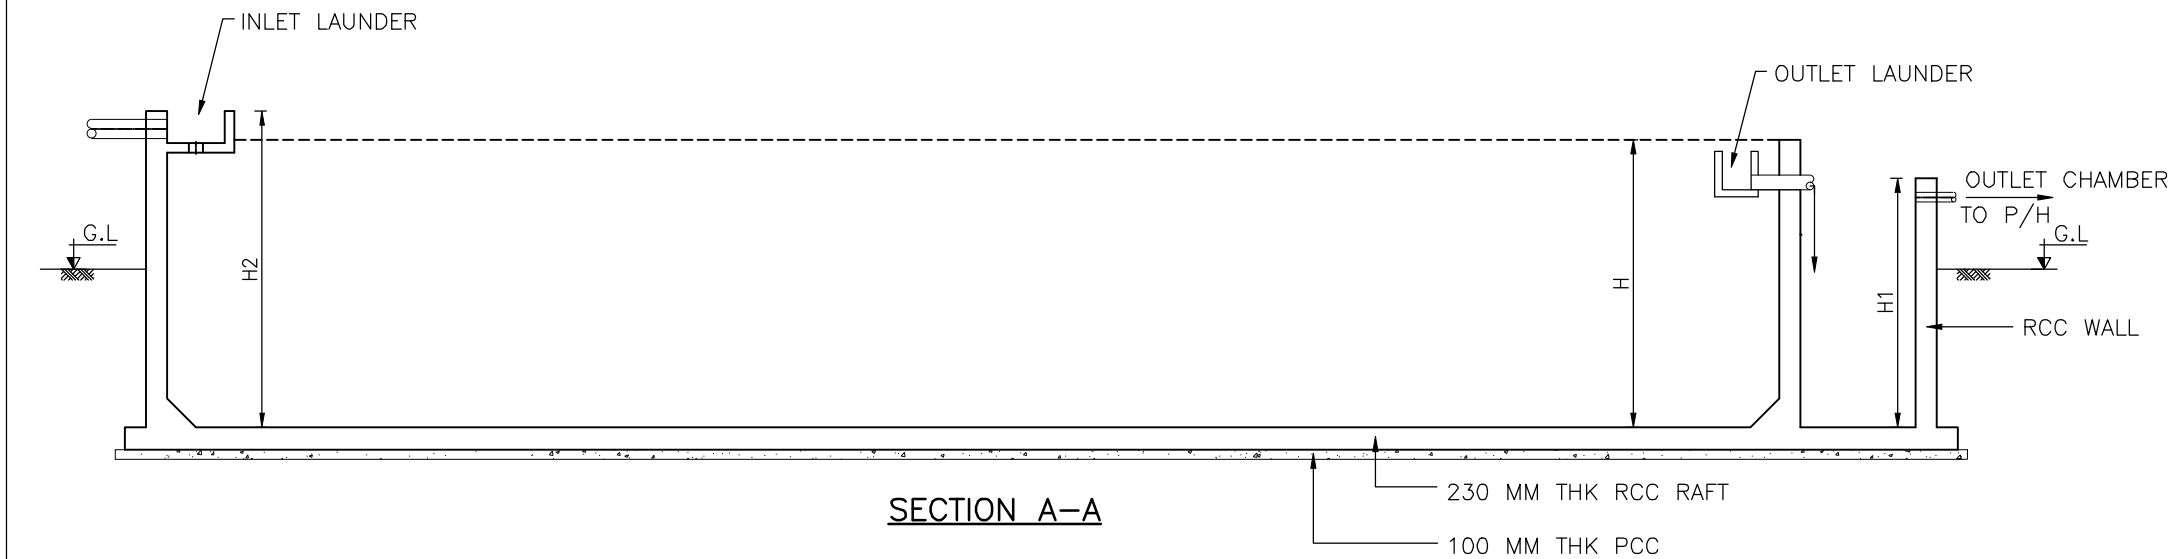

LEGEND

P/H --- PUMP HOUSE
THK --- THICK
PCC --- PLAIN CEMENT CONCRETE
RCC --- REINFORCED CEMENT CONCRETE
G.L. --- GROUND LEVEL
L --- LENGTH OF TANK
W --- WIDTH OF TANK
H --- HEIGHT OF TANK

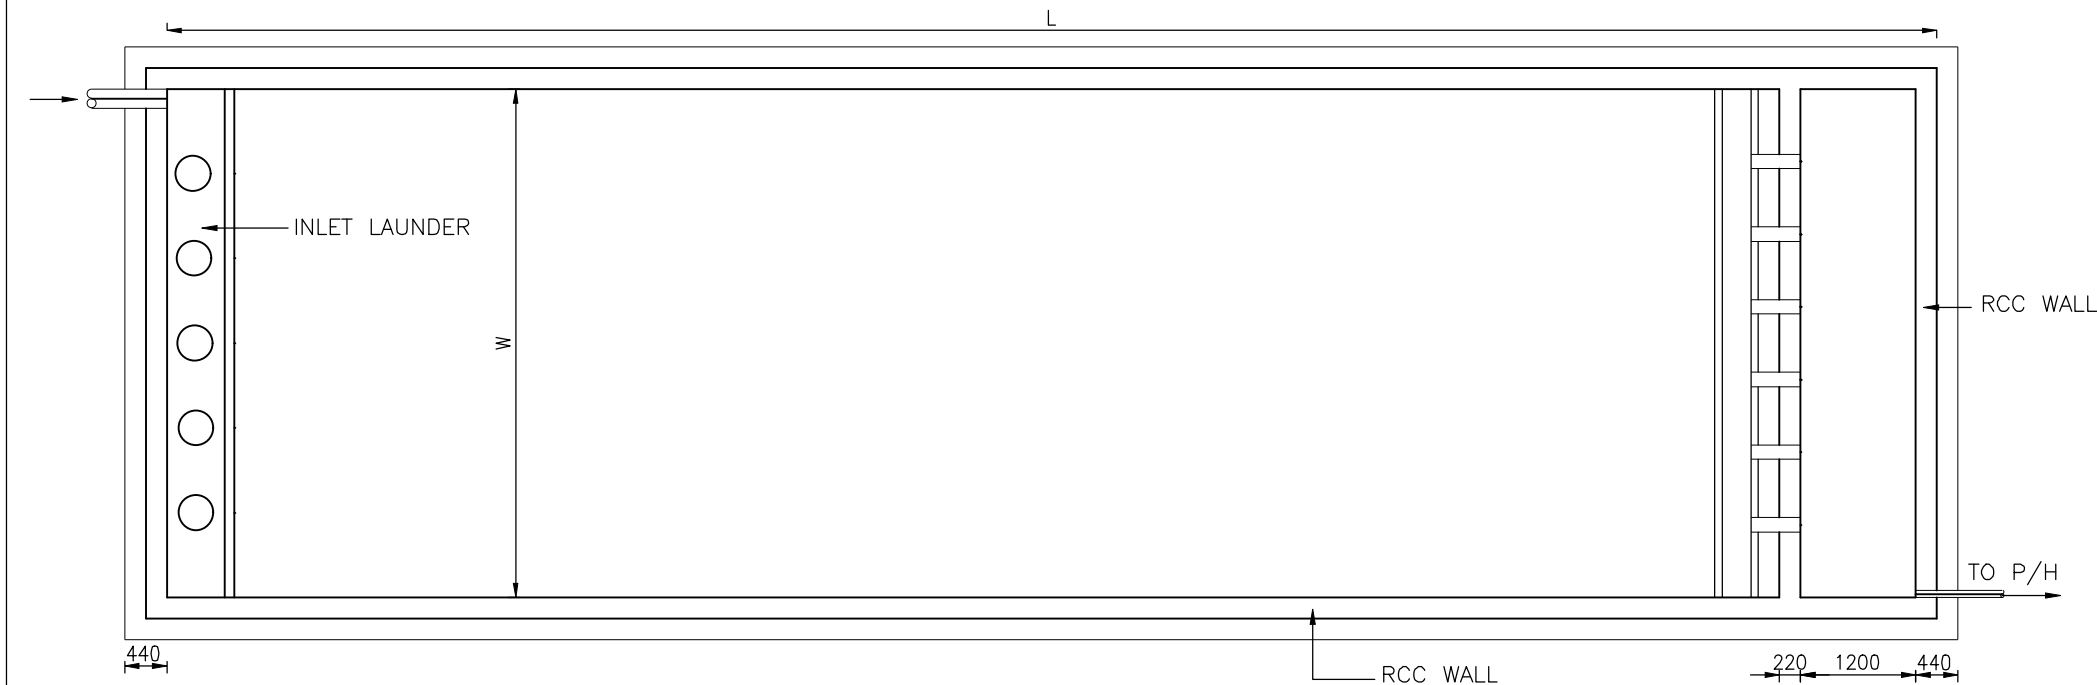


1. ALL DIMENSIONS ARE IN MILLIMETRES AND LEVELS IN METRES UNLESS NOTED.
2. DO NOT SCALE THE DRAWING. FOLLOW FIGURED DIMENSIONS ONLY.
3. GRADE OF CONCRETE SHALL BE M30 WITH MAXIMUM 20mm DOWNGRADED AGGREGATES CONFORMING TO IS 456.
4. STEEL FOR REINFORCEMENT SHALL BE HIGH YIELD STRENGTH DEFORMED BARS OF GRADE FE-500 CONFORMING TO IS:1786.
5. SAFE BEARING CAPACITY OF SOIL IS TAKEN AS 10T/Sq.m. AT FOUNDING LEVEL AND SAME IS TO BE CONFIRMED AT SITE BEFORE EXECUTION.
6. PLAIN CEMENT CONCRETE UNDER FOUNDATION SHALL BE OF GRADE M10 CONFORMING TO IS 456.
7. IF ANY LOOSE SOIL IS ENCOUNTERED AT FOUNDING LEVEL DURING CONSTRUCTION, IT SHOULD BE BROUGHT TO THE NOTICE OF THE ENGINEER.
8. IF GROUND WATER TABLE IS ENCOUNTERED DURING CONSTRUCTION, IT SHOULD BE BROUGHT TO THE NOTICE OF THE ENGINEER FOR MAKING APPROPRIATE CHANGES IN THE DESIGN.
9. THE SPACING OF CONSTRUCTION JOINT SHALL NOT BE MORE THAN 1.20M.

PLAN

												DETAILED DESIGN CONSULTANCY, HP-SHIVA (PACKAGE CS09)											
												IRRIGATION, HORTICULTURE, ORCHARDS AND VALUE CHAIN DEVELOPMENT											
												TYPICAL DETAILS OF DESILTING TANK											
												SIGN. OF CLIENT:-											
												JE AE EE SE											
												PURPOSE : FOR TENDER ONLY											
												DO NOT SCALE											
												Proprietary Notice and Version Control This document contains confidential information for use only by the "Client"; for the Project under consideration, which is provided for the sole purpose of permitting the recipient to evaluate the information submitted herewith. In consideration of receipt of this document, unless agreed to in contrary in the Contract, the recipient agrees to maintain such information in confidence and to not reproduce or otherwise disclose this information to any person outside the recipient's organization, except that there is no obligation to maintain the confidentiality of any information which was known to the recipient prior to receipt of such information from Tata Consulting Engineers Limited, or becomes publicly known through no fault of recipient, or Tata Consulting Engineers Limited, or is received without obligation of confidentiality from a third party owing no obligation of confidentiality to Tata Consulting Engineers Limited. All information given under this version over rules all and any kind of offers, assumptions, deliberations and contracts submitted verbally (and subsequently communicated in writing) or in writing or otherwise given under any and all previous versions.											
												TATA CONSULTING ENGINEERS LIMITED											
												MUMBAI											
												SCALE : NTS											
												DWG NO. TCE.12503A-CV-3082-GA-30590											
												ISSUE PO											
												DC & DISC: DEL-CV											

ISSUE	SIGN.	INITIALS	REVISIONS	PO	SIGN.	INITIALS	REVISIONS	DRN	DSN	CHD	CV	EL	IC	ME	PE/PM	APPD	DATE (dd-mm-yyyy)	INFORMATION CONTAINED WITHIN 'HOLD' IS NOT RELEASED FOR CONSTRUCTION / FABRICATION. FIELD MUST GET DESIGN OFFICE TO CLEAR 'HOLDS' IN TIME BEFORE PROCEEDING WITH ANY CONSTRUCTION/ FABRICATION WORK RELATED TO 'HOLDS'.			
																			NMS	NMS	15-04-2022

FILE NAME 12503A-CV-30590-Rev-P0											
----------------------------------	--	--	--	--	--	--	--	--	--	--	--

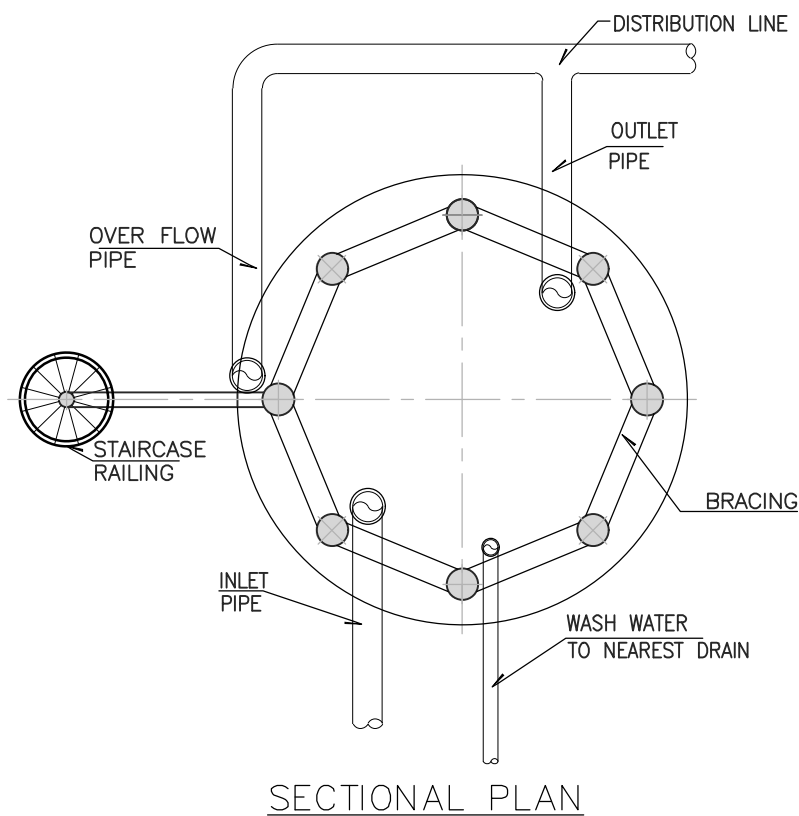

1. ALL DIMENSIONS ARE IN MILLIMETRES. ELEVATIONS ARE IN METRES UNLESS OTHERWISE NOTED.
2. ALL DIMENSIONS INDICATED ARE CLEAR INSIDE DIMENSIONS.

SECTION ELEVATION

SECTIONAL PLAN

SIGN. OF CLIENT:-			
JE	AE	EE	SE
PURPOSE : FOR TENDER ONLY			
DO NOT SCALE			
Proprietary Notice and Version Control This document contains confidential information for use only by the Client ; is the Project under consideration, which is provided for the sole purpose of permitting the recipient to evaluate the information submitted herein. In consideration of receipt of this document, unless agreed to in contrary by the Contract, the recipient agrees to maintain such information in confidence and to not reproduce or otherwise disclose this information to any person outside the recipient's organization, except that there is no obligation to maintain the confidentiality of any information which was known to the recipient prior to receipt of such information from Tata Consulting Engineers Limited, or becomes publicly known through no fault of recipient, or Tata Consulting Engineers Limited, or is received without obligation of confidentiality from a third party owing no obligation of confidentiality to Tata Consulting Engineers Limited. Information given under this version over rides any and any kind of offers, assumptions, deliverables and contracts already verbally (and subsequently communicated in writing) or in writing or otherwise given by any and all previous versions of this document.			
FILE NAME	125034-CV-30591	Rev	P0

	SIGN.													
	INITIALS													
	REVISIONS													
PO	SIGN.													
	INITIALS	SM	LD/AD	DVP								NMS	NMS	15-04-2022
	REVISIONS													
ISSUE		DRN	DSN	CHD	CV	EL	IC	ME			PE/PM	APPD	DATE	
					CLEARED								(dd-mm-yyyy)	

'P' (PRELIMINARY) ISSUES ARE NOT TO BE USED FOR CONSTRUCTION / FABRICATION BUT ARE ISSUED FOR LIMITED PURPOSES ONLY AS INDICATED IN THE SMALL BLOCK ABOVE THIS BLOCK.

12 CONSTRUCTION / FABRICATION WORK IS PERMITTED ON 'R' (RELEASED) ISSUES ONLY.

INFORMATION CONTAINED WITHIN 'HOLD' IS NOT RELEASED FOR CONSTRUCTION / FABRICATION. THE FIELD MUST GET THE DESIGN OFFICE TO CLEAR 'HOLDS' IN TIME BEFORE PROCEEDING WITH ANY CONSTRUCTION, FABRICATION WORK RELATED TO 'HOLDS'.



DETAILED DESIGN CONSULTANCY, HP-SHIVA (PACKAGE CS09)
IRRIGATION, HORTICULTURE, ORCHARDS AND VALUE CHAIN DEVELOPMENT

TYPICAL DETAILS OF ELSR



TATA CONSULTING ENGINEERS LIMITED
MUMBAI

SCALE	: NTS
DC & DISC	: DEL-CV

DWG NO.	TCE.12503A-CV-3082-GA-30591
---------	-----------------------------

ISSUE P0


```
CC-----CEMENT CONCRETE
RCC-----REINFORCED CEMENT CONCRETE
LVL-----LEVEL
GL-----GROUND LEVEL
```

1. ALL DIMENSIONS AND ELEVATIONS ARE IN METRES UNLESS OTHERWISE NOTED.
2. ALL DIMENSIONS INDICATED ARE CLEAR INSIDE DIMENSIONS.



'P' (PRELIMINARY) ISSUES ARE NOT TO BE USED FOR CONSTRUCTION / FABRICATION WORK BUT ARE ISSUED FOR LIMITED PURPOSES ONLY AS INDICATED IN THE SMALL BLOCK ABOVE THIS BLOCK.



CONSTRUCTION / FABRICATION WORK IS PERMITTED ON 'R' (RELEASED) ISSUES ONLY.

INFORMATION CONTAINED WITHIN 'HOLD' IS NOT RELEASED FOR CONSTRUCTION / FABRICATION. FIELD MUST GET DESIGN OFFICE TO CLEAR. 'HOLDS' IN TIME BEFORE PROCEEDING WITH ANY CONSTRUCTION / FABRICATION WORK RELATED TO 'HOLDS'.

Proprietary Notice and Version Control This document contains confidential information for use only by the "Client." The recipient of this document is authorized to use the information solely for the purpose of permitting the recipient to evaluate the Client's request for a license or other arrangement. The recipient is prohibited from disclosing the confidential information described herein. In consideration of receipt of this document, unless agreed to in contrary in the Contract, the recipient agrees to maintain such information in confidence and to not reproduce or otherwise disclose this information to any person outside the recipient's organization; except that there is no obligation to maintain the confidentiality of any information which was known to the recipient prior to receipt of such information from Tata Consulting Engineers Limited or becomes publicly known through no fault of recipient, or Tata Consulting Engineers Limited, or is received without obligation of confidentiality from a third party owing no obligation of confidentiality to Tata Consulting Engineers Limited. Information given under this version over rides all and any kind of offers, assumptions, deliverables and contracts made verbally (and subsequently communicated in writing) or in writing or otherwise given under any and all previous version of this document.



DETAILED DESIGN CONSULTANCY, HP-SHIVA (PACKAGE CS09)
IRRIGATION, HORTICULTURE, ORCHARDS AND VALUE CHAIN DEVELOPMENT

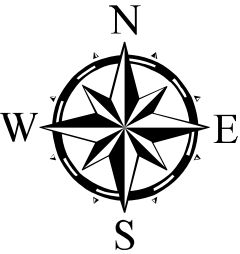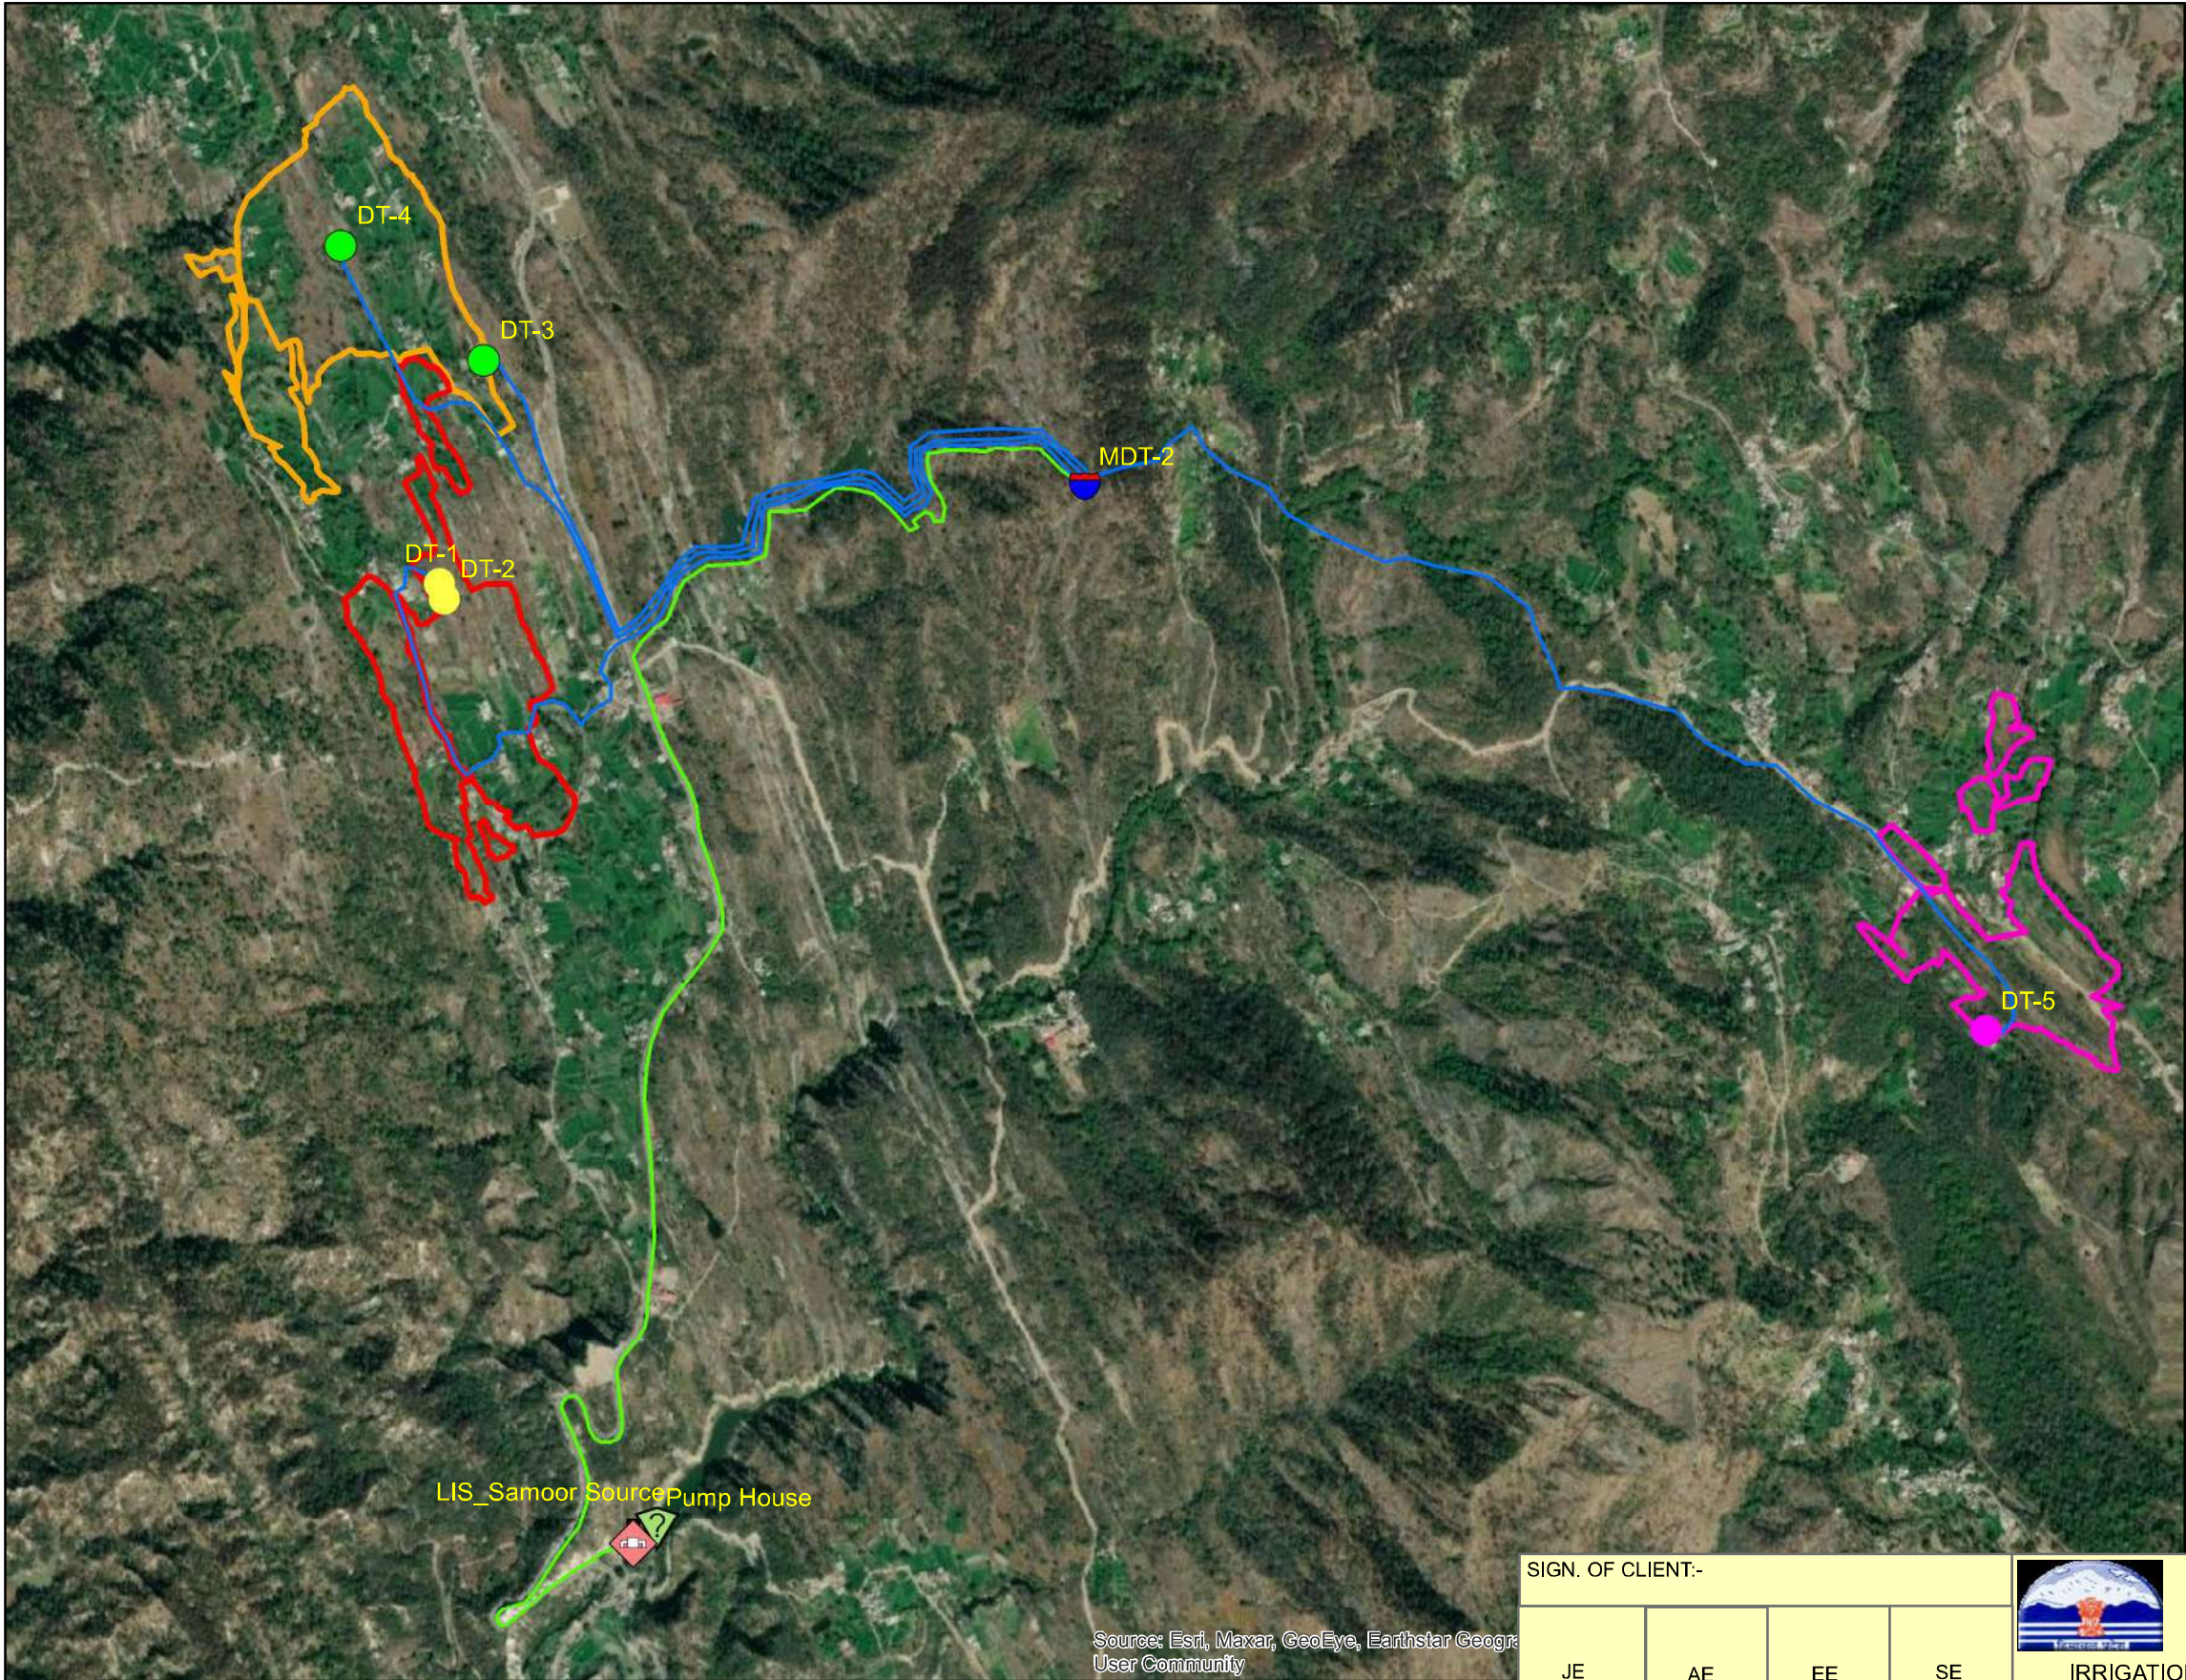

Legend

- LIS_Samoor Source
- Pump House
- MDT-2
- Delivery Tank-5
- Location-Boul_1
- Location-Boul_2
- Rising_Main_Sanhal
- Rising_Main_Boul
- SANHAL
- BOUL_1
- BOUL_2

	SIGN.												
	INITIALS												
	REVISIONS												
P0	SIGN.												17-04-2022
	INITIALS	GKJ	DG	MK							MK	DK	
	REVISIONS												
ISSUE		DRN	DSN	CHD	CV	EL	IC	ME			PE/PM	APPD.	DATE
					CLEARED								

'P' (PRELIMINARY) ISSUES ARE NOT TO BE USED FOR CONSTRUCTION / FABRICATION BUT ARE ISSUED FOR LIMITED PURPOSES ONLY AS INDICATED IN THE SMALL BLOCK ABOVE THIS BLOCK.

CONSTRUCTION / FABRICATION WORK IS PERMITTED ON 'R' (RELEASED) ISSUES ONLY.

INFORMATION CONTAINED WITHIN 'HOLD' IS NOT RELEASED FOR CONSTRUCTION / FABRICATION. FIELD MUST GET DESIGN OFFICE TO CLEAR 'HOLDS' IN TIME BEFORE PROCEEDING WITH ANY CONSTRUCTION/FABRICATION WORK RELATED TO 'HOLDS'.

SIGN. OF CLIENT:-

JE	AE	EE	SE
----	----	----	----

PURPOSE: FOR TENDER ONLY

Proprietary Notice and Version Control This document contains confidential information for use only by the "Client"; for the Project under consideration, which is provided for the sole purpose of permitting the recipient to evaluate the information submitted here with in consideration of receipt of this document; unless agreed to in contrary in the Contract; the recipient agrees to maintain such information in confidence and to not reproduce or otherwise disclose this information to any person outside the recipient's organisation; except that there is no obligation to maintain the confidentiality of any information which was known to the recipient prior to receipt of such information from Tata Consulting Engineers Limited, or becomes publicly known through no fault of recipient, or Tata Consulting Engineers Limited, or is received without obligation of confidentiality from a third party owing no obligation of confidentiality to Tata Consulting Engineers Limited. All information given under this version over rides all and any kind of offers, assumptions, deliverables and contracts submitted verbally (and subsequently communicated in writing) or in writing or otherwise given under any and all previous version/s.

File Name:12503A-CV-30595-Rev-P0



DETAILED DESIGN CONSULTANCY, HP-SHIVA (PACKAGE CS09)


IRRIGATION, HORTICULTURE, ORCHARDS AND VALUE CHAIN DEVELOPMENT

TITLE:- KEY PLAN OF GROUPING CLUSTER (SANHAL, BOUL-1 & BOUL-2) BANGANA BLOCK, UNA DISTRICT.




TATACONSULTING ENGINEERS LIMITED. MUMBAI

SCALE:- 1:18,000	DWG. No:- TCE.12503A-CV-3005-LM-30595	ISSUE:- P0
DL.CEN.:- DEL-CV		

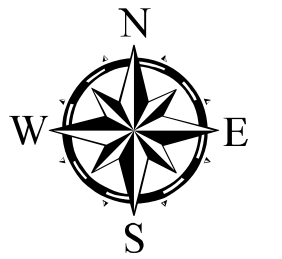

Legend

- Source of Dulheri Nallah
- THANA_KHURD_MDT
- DT-1
- DT-2
- DT-3
- Dulheri_MDT
- DT-4
- Rising_Main-Thana_Khurd
- Rising_Main-Dulheri
- DULEHRI
- THANA_KHURD

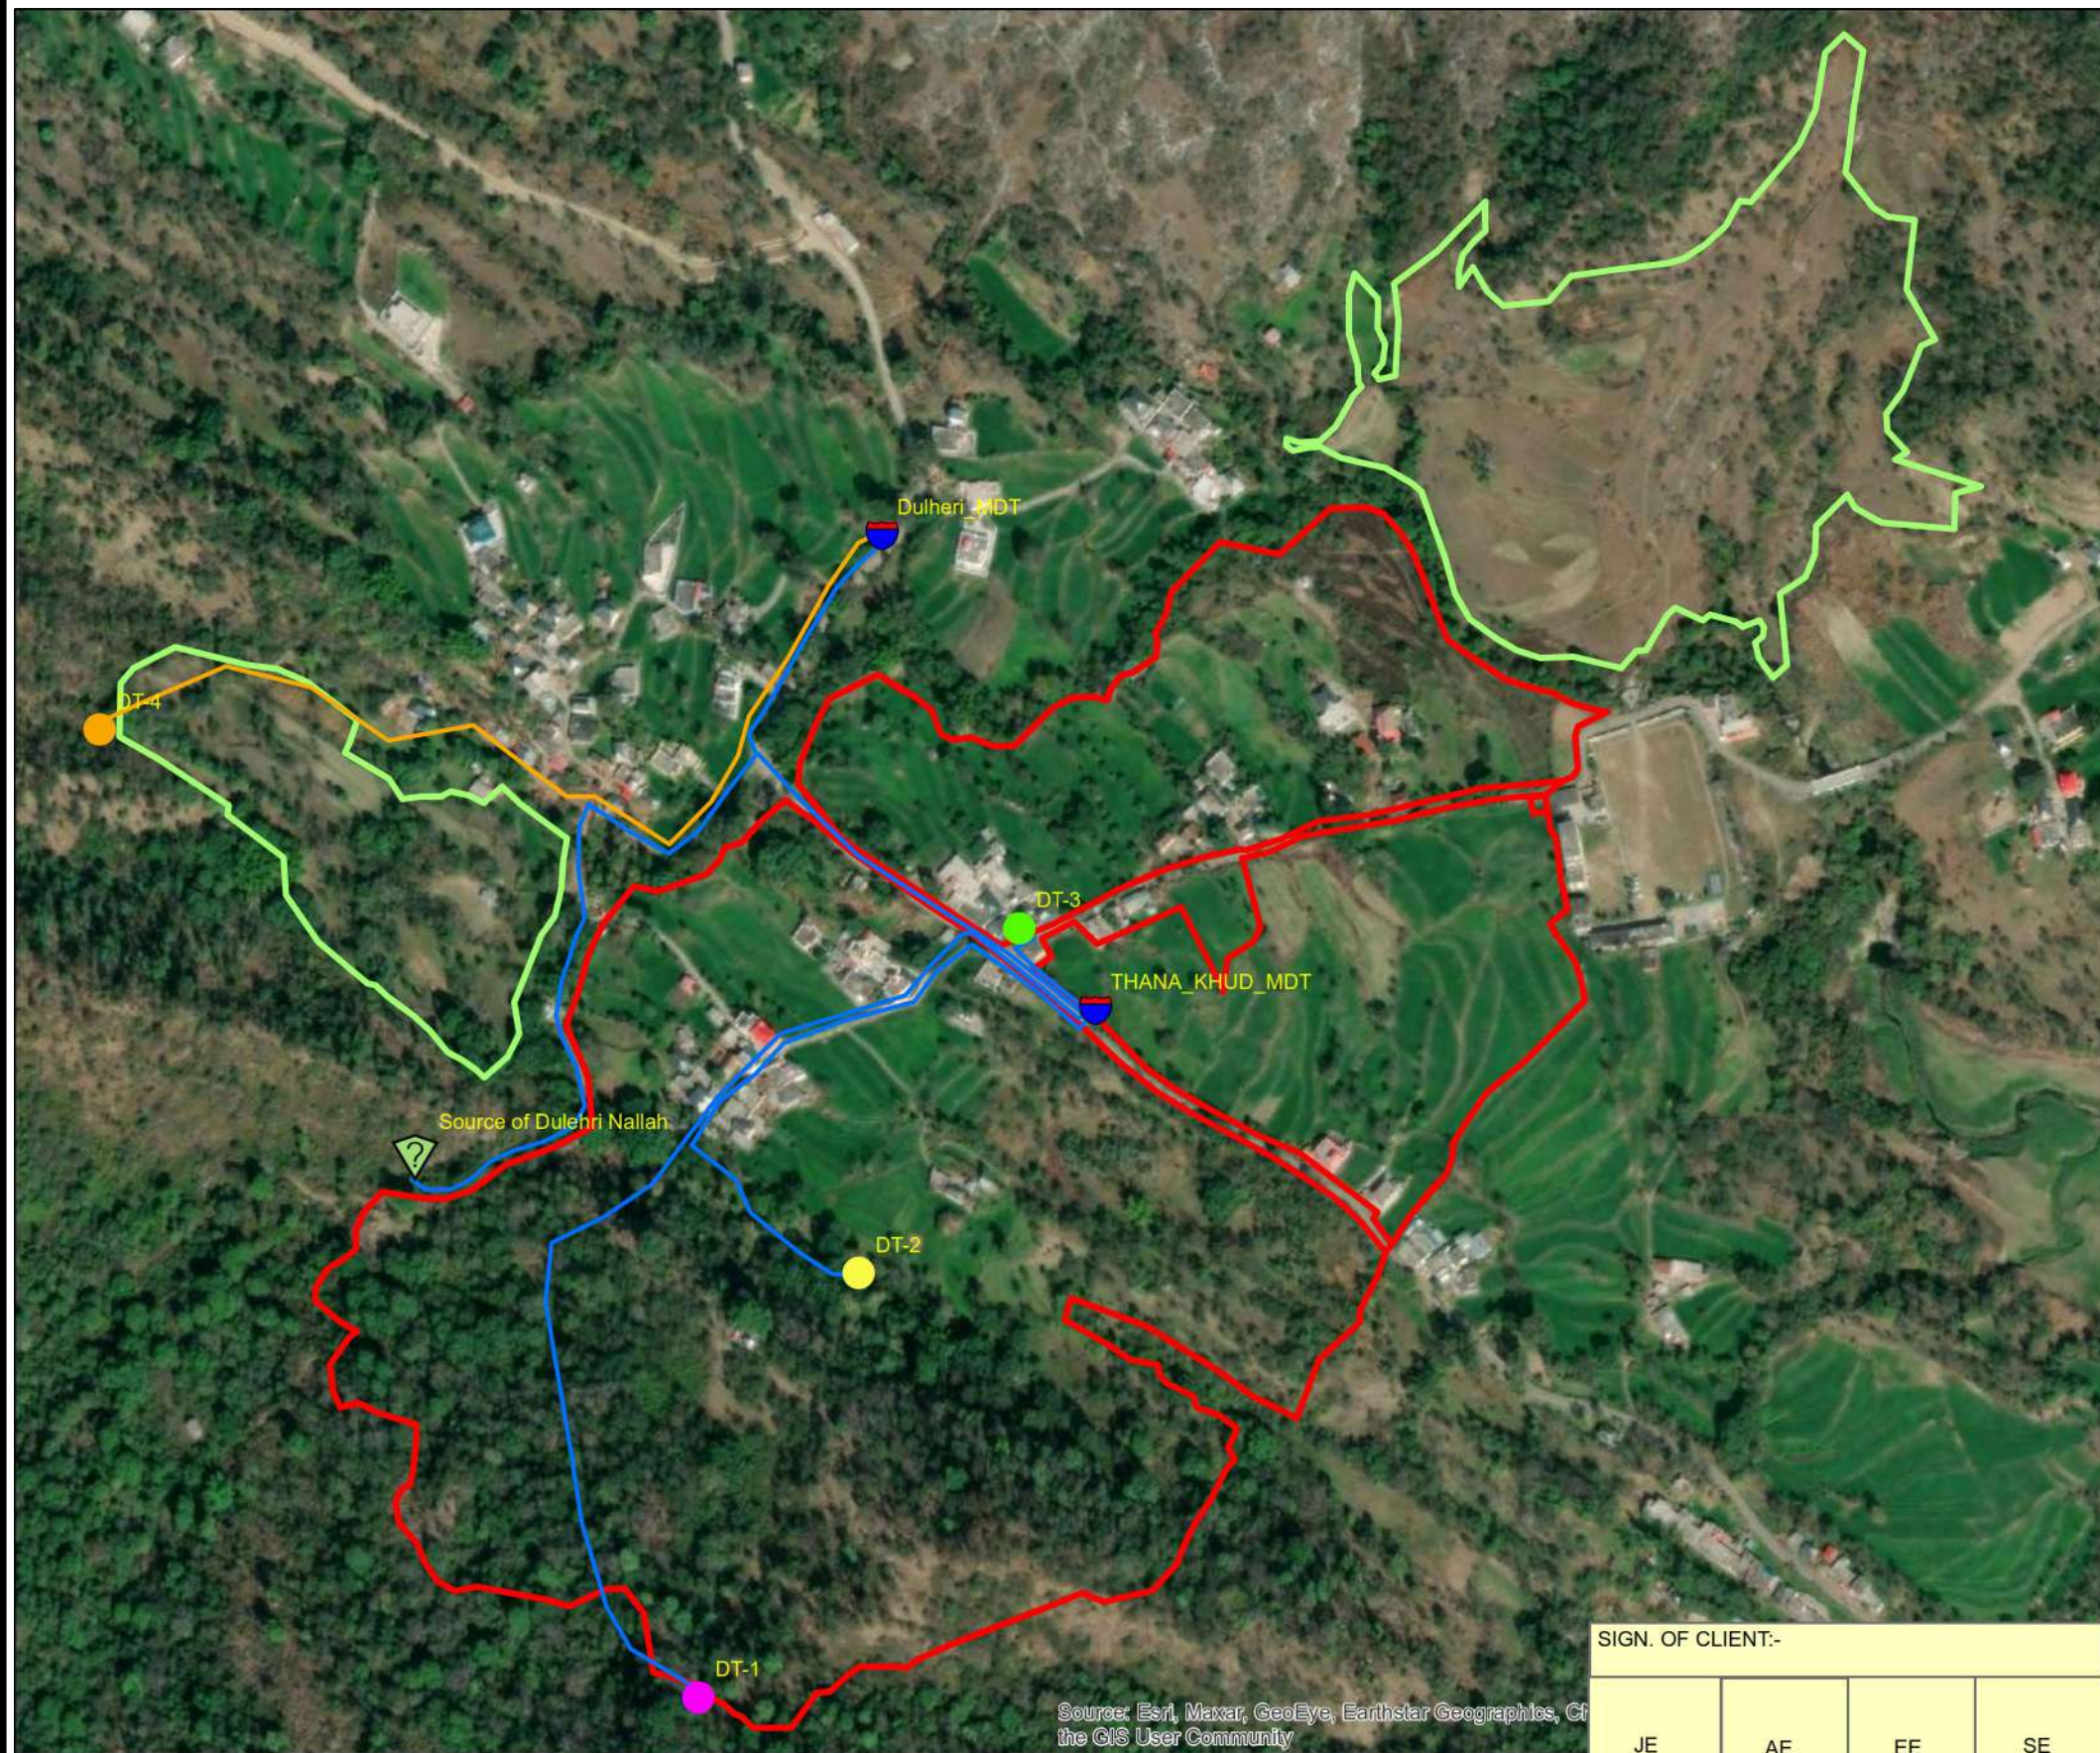

Source: Esri, Maxar, GeoEye, Earthstar Geographics, CN
the GIS User Community

SIGN. OF CLIENT:-

JE AE EE SE

PURPOSE: FOR TENDER ONLY

Proprietary Notice and Version Control This document contains confidential information for use only by the "Client"; for the Project under consideration, which is provided for the sole purpose of permitting the recipient to evaluate the information submitted here with. In consideration of receipt of this document, unless agreed to in contrary in the Contract, the recipient agrees to maintain such information in confidence and to not reproduce or otherwise disclose this information to any person outside the recipient's organisation; except that there is no obligation to maintain the confidentiality of any information which was known to the recipient prior to receipt of such information from Tata Consulting Engineers Limited, or becomes publicly known through no fault of recipient, or Tata Consulting Engineers Limited, or is received without obligation of confidentiality from a third party owing no obligation of confidentiality to Tata Consulting Engineers Limited. All information given under this version over rides all and any kind of offers, assumptions, deliverables and contracts submitted verbally (and subsequently communicated in writing) or in writing or otherwise given under any and all previous version/s.

File Name:12503A-CV-30596-Rev-P0



**DETAILED DESIGN CONSULTANCY, HP-SHIVA
(PACKAGE CS09)**

IRRIGATION, HORTICULTURE, ORCHARDS AND VALUE CHAIN DEVELOPMENT

TITLE:-
**KEY PLAN OF GROUPING CLUSTER
(THANA KHURD, DULHERI RAJPUTA)
BANGANA BLOCK, UNA DISTRICT.**



**TATACONSULTING ENGINEERS LIMITED.
MUMBAI**

SCALE:- 1:5,000

DWG. No:-

TCE.12503A-CV-3005-LM-30596

ISSUE:-


P0

	SIGN.												
	INITIALS												
	REVISIONS												
P0	SIGN.											17-04-2022	
	INITIALS	GKJ	DG	MK						MK	DK		
	REVISIONS												
ISSUE		DRN	DSN	CHD	CV	EL	IC	ME			PE/PM	APPD.	DATE
					CLEARED								

'P' (PRELIMINARY) ISSUES ARE NOT TO BE USED FOR CONSTRUCTION / FABRICATION BUT ARE ISSUED FOR LIMITED PURPOSES ONLY AS INDICATED IN THE SMALL BLOCK ABOVE THIS BLOCK.

CONSTRUCTION / FABRICATION WORK IS PERMITTED ON 'R' (RELEASED) ISSUES ONLY.

INFORMATION CONTAINED WITHIN 'HOLD' IS NOT RELEASED FOR CONSTRUCTION / FABRICATION. FIELD MUST GET DESIGN OFFICE TO CLEAR 'HOLDS' IN TIME BEFORE PROCEEDING WITH ANY CONSTRUCTION/FABRICATION WORK RELATED TO 'HOLDS'.

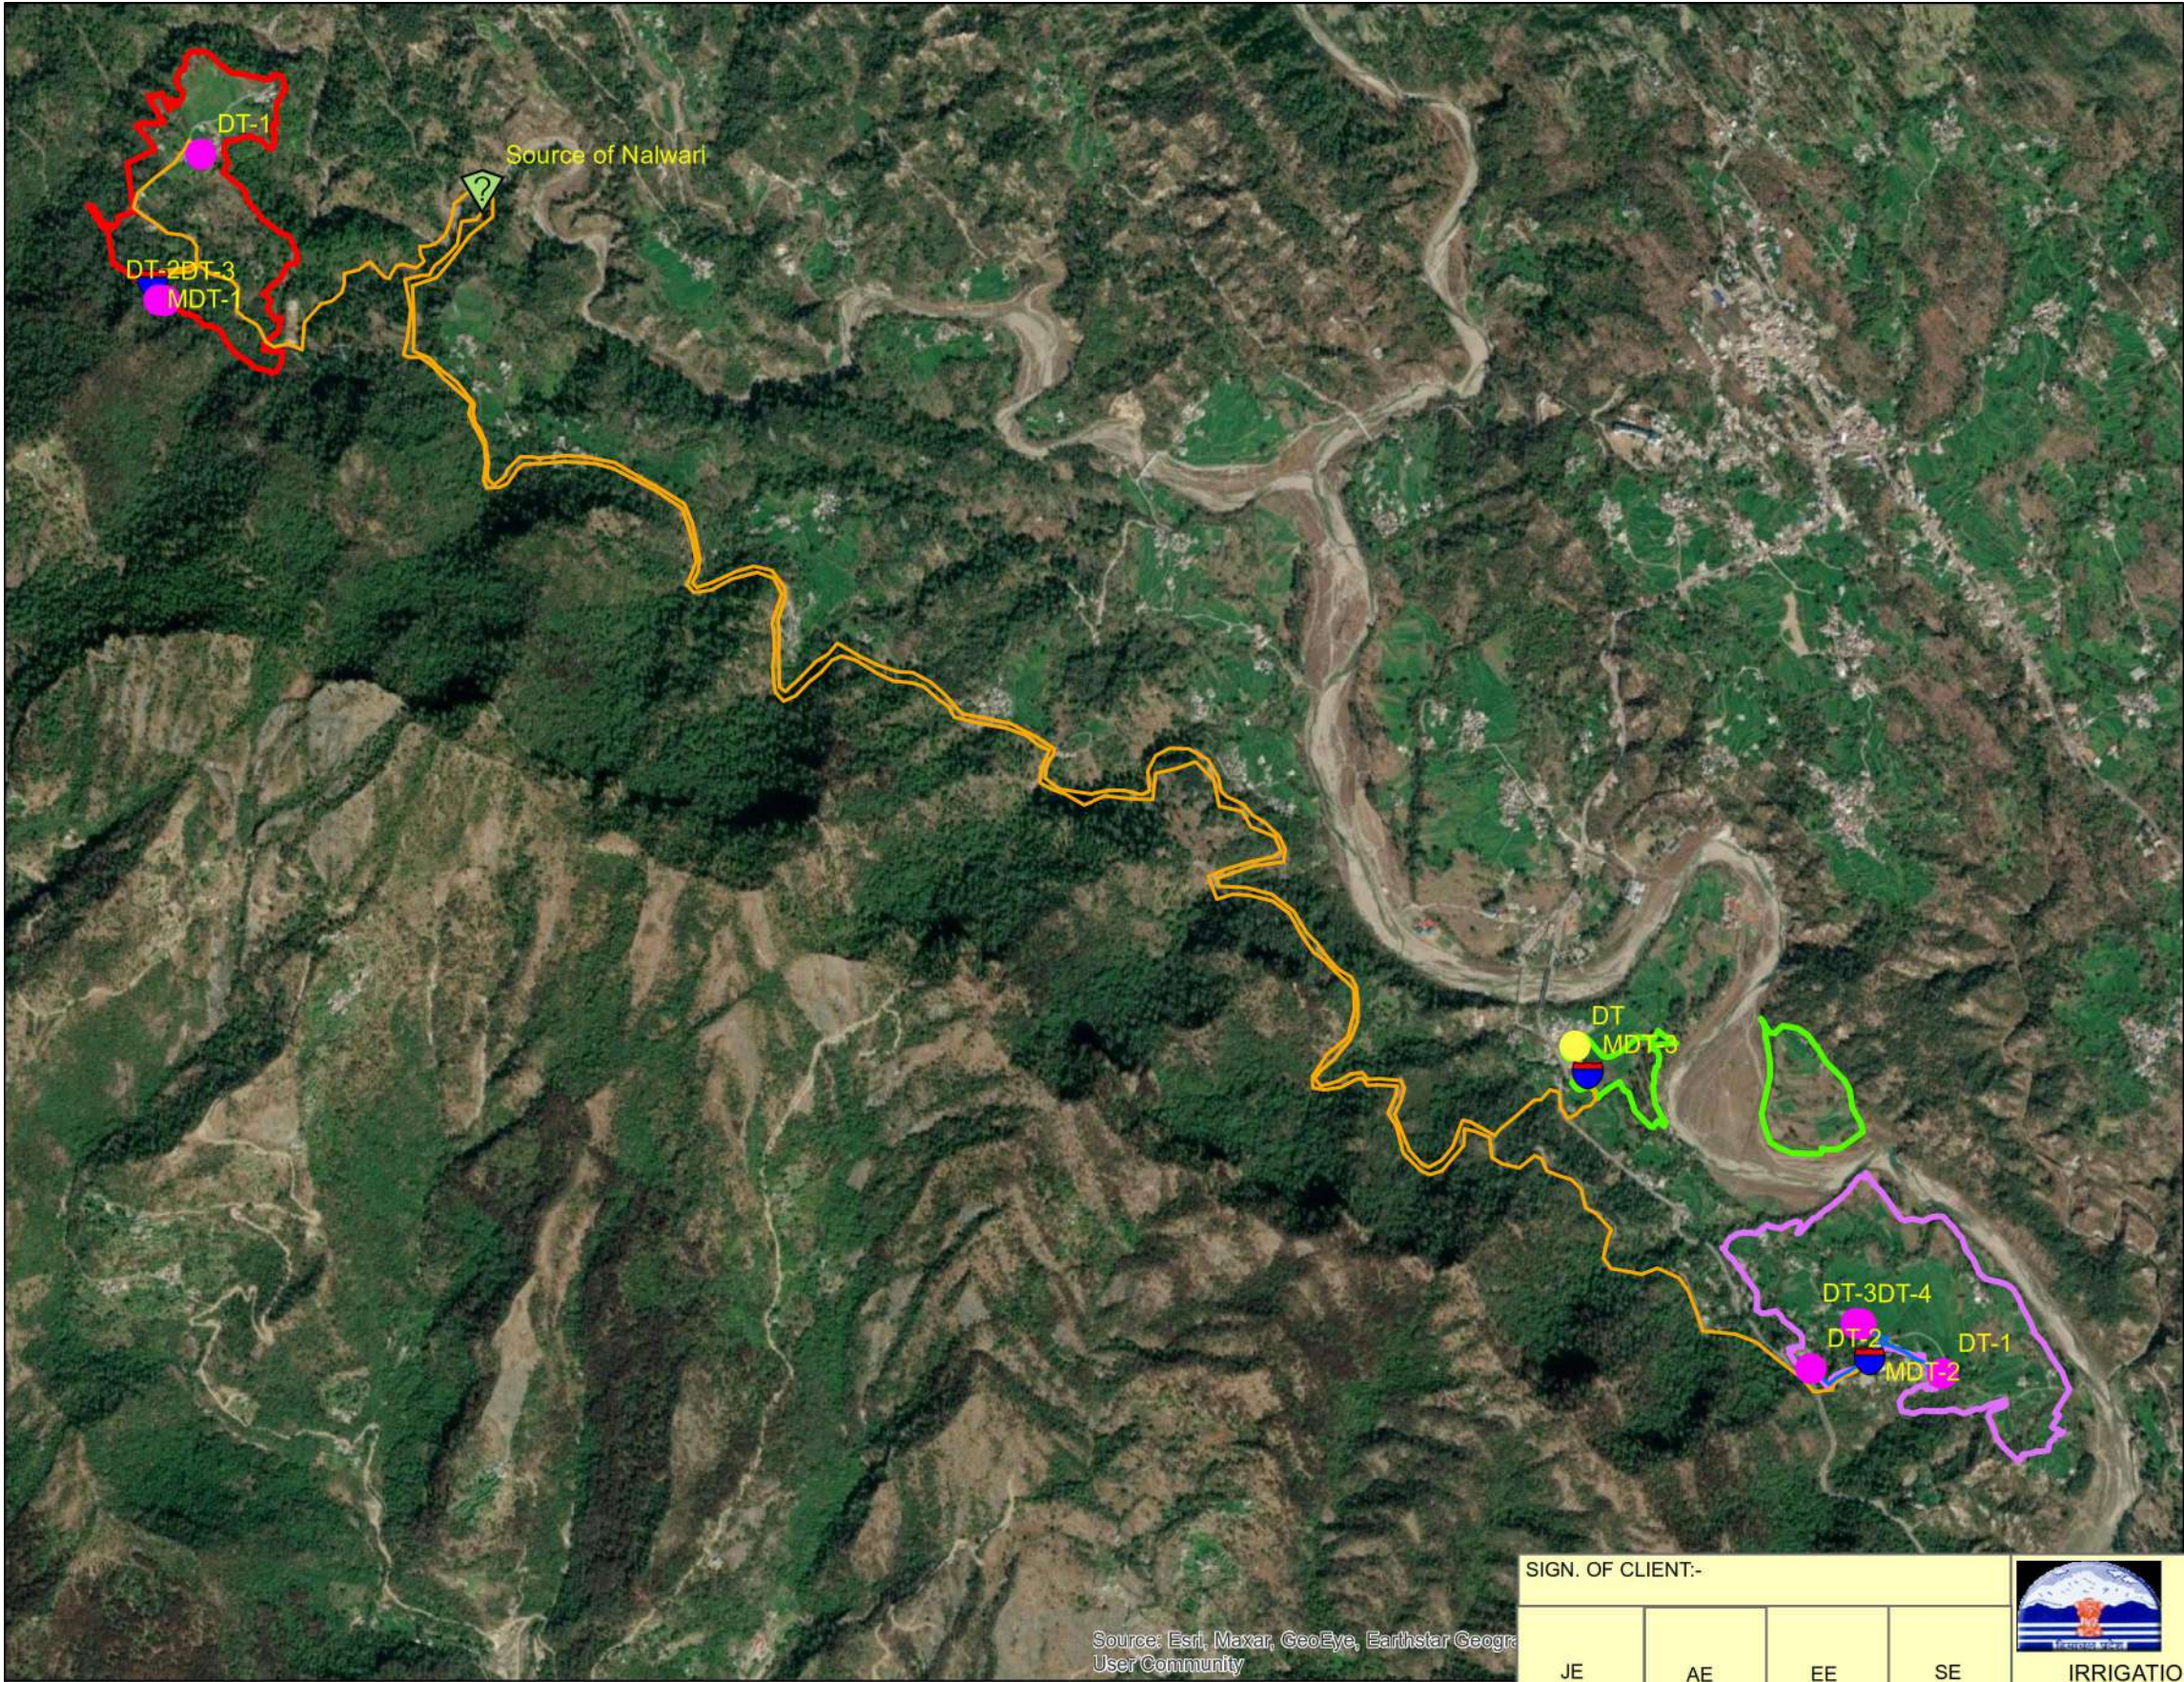

Legend

- Source of Nalwari
- Main Delivery Tank
- Delivery Tank
- Location-Dumkhar
- Rising_Main-Nalwari
- Rising_Main-Dumkhar
- Rising_Main-Chadoli
- DUMKHAR
- CHADOLI
- NALWARI

	SIGN.								
	INITIALS								
	REVISIONS								
P0	SIGN.								
	INITIALS	GKJ	DG	MK			MK	DK	17-04-2022
	REVISIONS								
ISSUE		DRN	DSN	CHD	CV	EL	IC	ME	
					CLEARED			PE/PM	APPD.
									DATE

'P' (PRELIMINARY) ISSUES ARE NOT TO BE USED FOR CONSTRUCTION / FABRICATION BUT ARE ISSUED FOR LIMITED PURPOSES ONLY AS INDICATED IN THE SMALL BLOCK ABOVE THIS BLOCK.

CONSTRUCTION / FABRICATION WORK IS PERMITTED ON 'R' (RELEASED) ISSUES ONLY.

INFORMATION CONTAINED WITHIN 'HOLD' IS NOT RELEASED FOR CONSTRUCTION / FABRICATION. FIELD MUST GET DESIGN OFFICE TO CLEAR 'HOLDS' IN TIME BEFORE PROCEEDING WITH ANY CONSTRUCTION/FABRICATION WORK RELATED TO 'HOLDS'.

SIGN. OF CLIENT:-			
JE	AE	EE	SE
PURPOSE: FOR TENDER ONLY			
Proprietary Notice and Version Control This document contains confidential information for use only by the "Client"; for the Project under consideration, which is provided for the sole purpose of permitting the recipient to evaluate the information submitted here with. In consideration of receipt of this document; unless agreed to in contrary in the Contract; the recipient agrees to maintain such information in confidence and to not reproduce or otherwise disclose this information to any person outside the recipient's organisation; except that there is no obligation to maintain the confidentiality of any information which was known to the recipient prior to receipt of such information from Tata Consulting Engineers Limited, or becomes publicly known through no fault of recipient, or Tata Consulting Engineers Limited, or is received without obligation of confidentiality from a third party owing no obligation of confidentiality to Tata Consulting Engineers Limited. All information given under this version over rides all and any kind of offers, assumptions, deliverables and contracts submitted verbally (and subsequently communicated in writing) or in writing or otherwise given under any and all previous version/s.			
File Name: 12503A-CV-30597-Rev-P0			



DETAILED DESIGN CONSULTANCY, HP-SHIVA (PACKAGE CS09)
IRRIGATION, HORTICULTURE, ORCHARDS AND VALUE CHAIN DEVELOPMENT

TITLE:-
KEY PLAN OF GROUPING CLUSTER (NALWARI, DUMKHAR, CHAROLI) BANGANA BLOCK, UNA DISTRICT.




TATACONSULTING ENGINEERS LIMITED. MUMBAI

SCALE:- 1:24,000

DWG. No:-
TCE.12503A-CV-3005-LM-30597

DL.CEN:- DEL-CV

ISSUE:-
P0

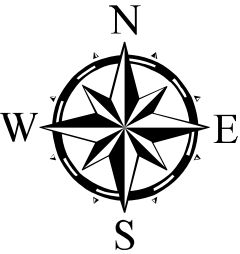

Legend

- Source of Satluj River
- Pump House
- Main Delivery Tank
- Delivery Tank
- Rising_Main
- Handola_Cluster

Source: Esri, Maxar, GeoEye, Earthstar Geographics, CN

SIGN. OF CLIENT:-

JE

AE

EE

SE



DETAILED DESIGN CONSULTANCY, HP-SHIVA
(PACKAGE CS09)

IRRIGATION, HORTICULTURE, ORCHARDS AND VALUE CHAIN DEVELOPMENT

PURPOSE: FOR TENDER ONLY

Proprietary Notice and Version Control This document contains confidential information for use only by the "Client"; for the Project under consideration, which is provided for the sole purpose of permitting the recipient to evaluate the information submitted here with. In consideration of receipt of this document, unless agreed to in contrary in the Contract, the recipient agrees to maintain such information in confidence and to not reproduce or otherwise disclose this information to any person outside the recipient's organisation; except that there is no obligation to maintain the confidentiality of any information which was known to the recipient prior to receipt of such information from Tata Consulting Engineers Limited, or becomes publicly known through no fault of recipient, or Tata Consulting Engineers Limited, or is received without obligation of confidentiality from a third party owing no obligation of confidentiality to Tata Consulting Engineers Limited. All information given under this version over rides all and any kind of offers, assumptions, deliverables and contracts submitted verbally (and subsequently communicated in writing) or in writing or otherwise given under any and all previous version/s.

File Name:12503A-CV-30598-Rev-P0

TITLE:-

KEY PLAN OF HANDOLA CLUSTER
BANGANA BLOCK UNA DISTRICT.



TATACONSULTING ENGINEERS LIMITED.
MUMBAI

SCALE:- 1:5,000

DWG. No:-

TCE.12503A-CV-3005-LM-30598

ISSUE:-


P0

	SIGN.												
	INITIALS												
	REVISIONS												
P0	SIGN.												17-04-2022
	INITIALS	GKJ	DG	MK							MK	DK	
	REVISIONS												
ISSUE		DRN	DSN	CHD	CV	EL	IC	ME			PE/PM	APPD.	DATE
					CLEARED								

'P' (PRELIMINARY) ISSUES ARE NOT TO BE USED FOR CONSTRUCTION / FABRICATION BUT ARE ISSUED FOR LIMITED PURPOSES ONLY AS INDICATED IN THE SMALL BLOCK ABOVE THIS BLOCK.

CONSTRUCTION / FABRICATION WORK IS PERMITTED ON 'R' (RELEASED) ISSUES ONLY.

INFORMATION CONTAINED WITHIN 'HOLD' IS NOT RELEASED FOR CONSTRUCTION / FABRICATION. FIELD MUST GET DESIGN OFFICE TO CLEAR 'HOLDS' IN TIME BEFORE PROCEEDING WITH ANY CONSTRUCTION/FABRICATION WORK RELATED TO 'HOLDS'.

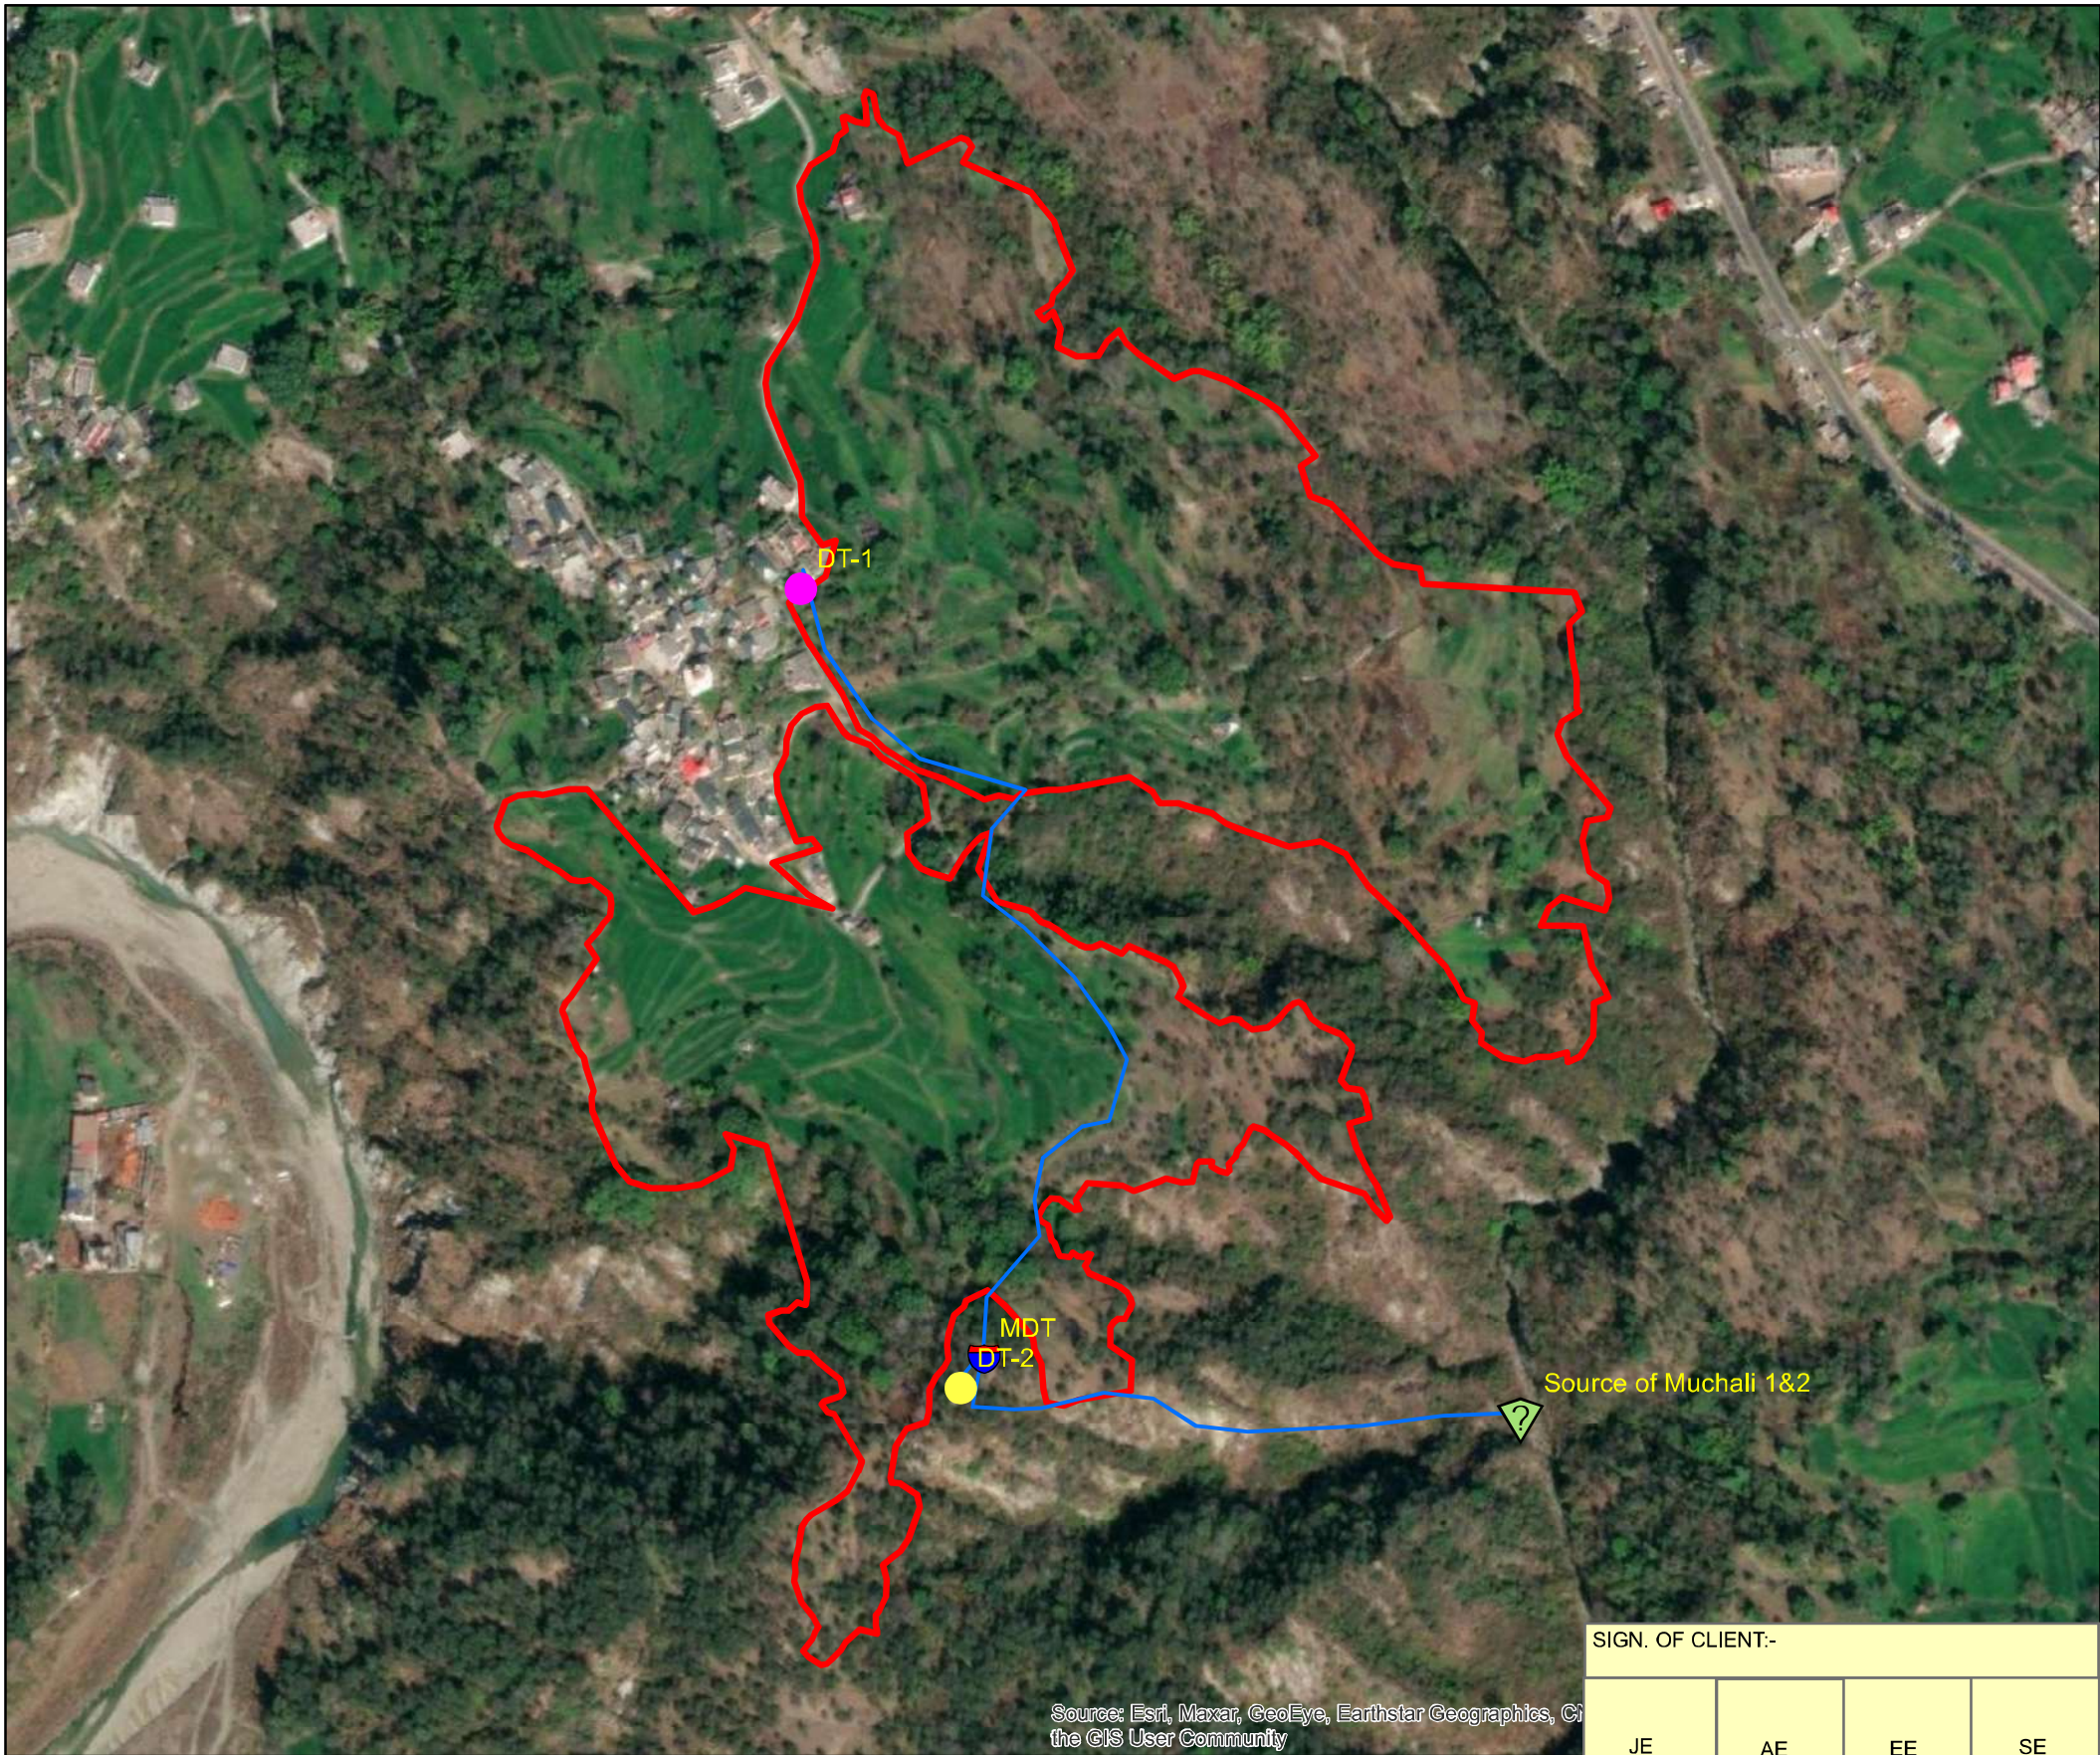

11/11/2019

MUCHALI 1&2 Cluster

SE



P0

	SIGN.													
	INITIALS													
	REVISIONS													
P0	SIGN.													
	INITIALS	GKJ	DG	MK							MK	DK	17-04-2022	
	REVISIONS													
ISSUE		DRN	DSN	CHD	CV	EL	IC	ME			PE/PM	APPD.	DATE	
					Cleared									



⑤



11

Source: Esri, Maxar, GeoEye, Earthstar Geographics, CNR AeroGlobe, IGN, The GIS User Community

JE

AF

FF

SE

Proprietary Notice and Version Control This document contains confidential information for use only by the "Client", for the Project under consideration, which is provided for the sole purpose of permitting the recipient to evaluate the information submitted here with consideration of receipt of this document; unless agreed to in contrary in the Contract; the recipient agrees to maintain such information in confidence and to not reproduce or otherwise disclose this information to any person outside the recipient's organisation; except that there is no obligation to maintain the confidentiality of any information which was known to the recipient prior to receipt of such information from Tata Consulting Engineers Limited, or becomes publicly known through no fault of recipient, or Tata Consulting Engineers Limited, or is received without obligation of confidentiality from a third party owing no obligation of confidentiality to Tata Consulting Engineers Limited; and the recipient agrees to maintain version control of all kind of offers, assumptions, deliverables and contracts submitted verbally (and subsequently communicated in writing) or in writing or otherwise given under any and all previous versions.



IRRIGATION, HORTICULTURE, ORCHARDS AND VALUE CHAIN DEVELOPMENT

TITLE:-





SCALE:- 1:6,000

0	DWG. No:-
v	TCE.12503A-CV-3082-WS-30620

ISSUE:-

PC

	SIGN.												
	INITIALS												
	REVISIONS												
P0	SIGN.												19-04-2022
	INITIALS	GKJ	DG	MK							MK	DK	
	REVISIONS												
ISSUE		DRN	DSN	CHD	CV	EL	IC	ME			PE/PM	APPD.	DATE
					CLEARED								

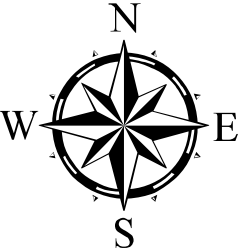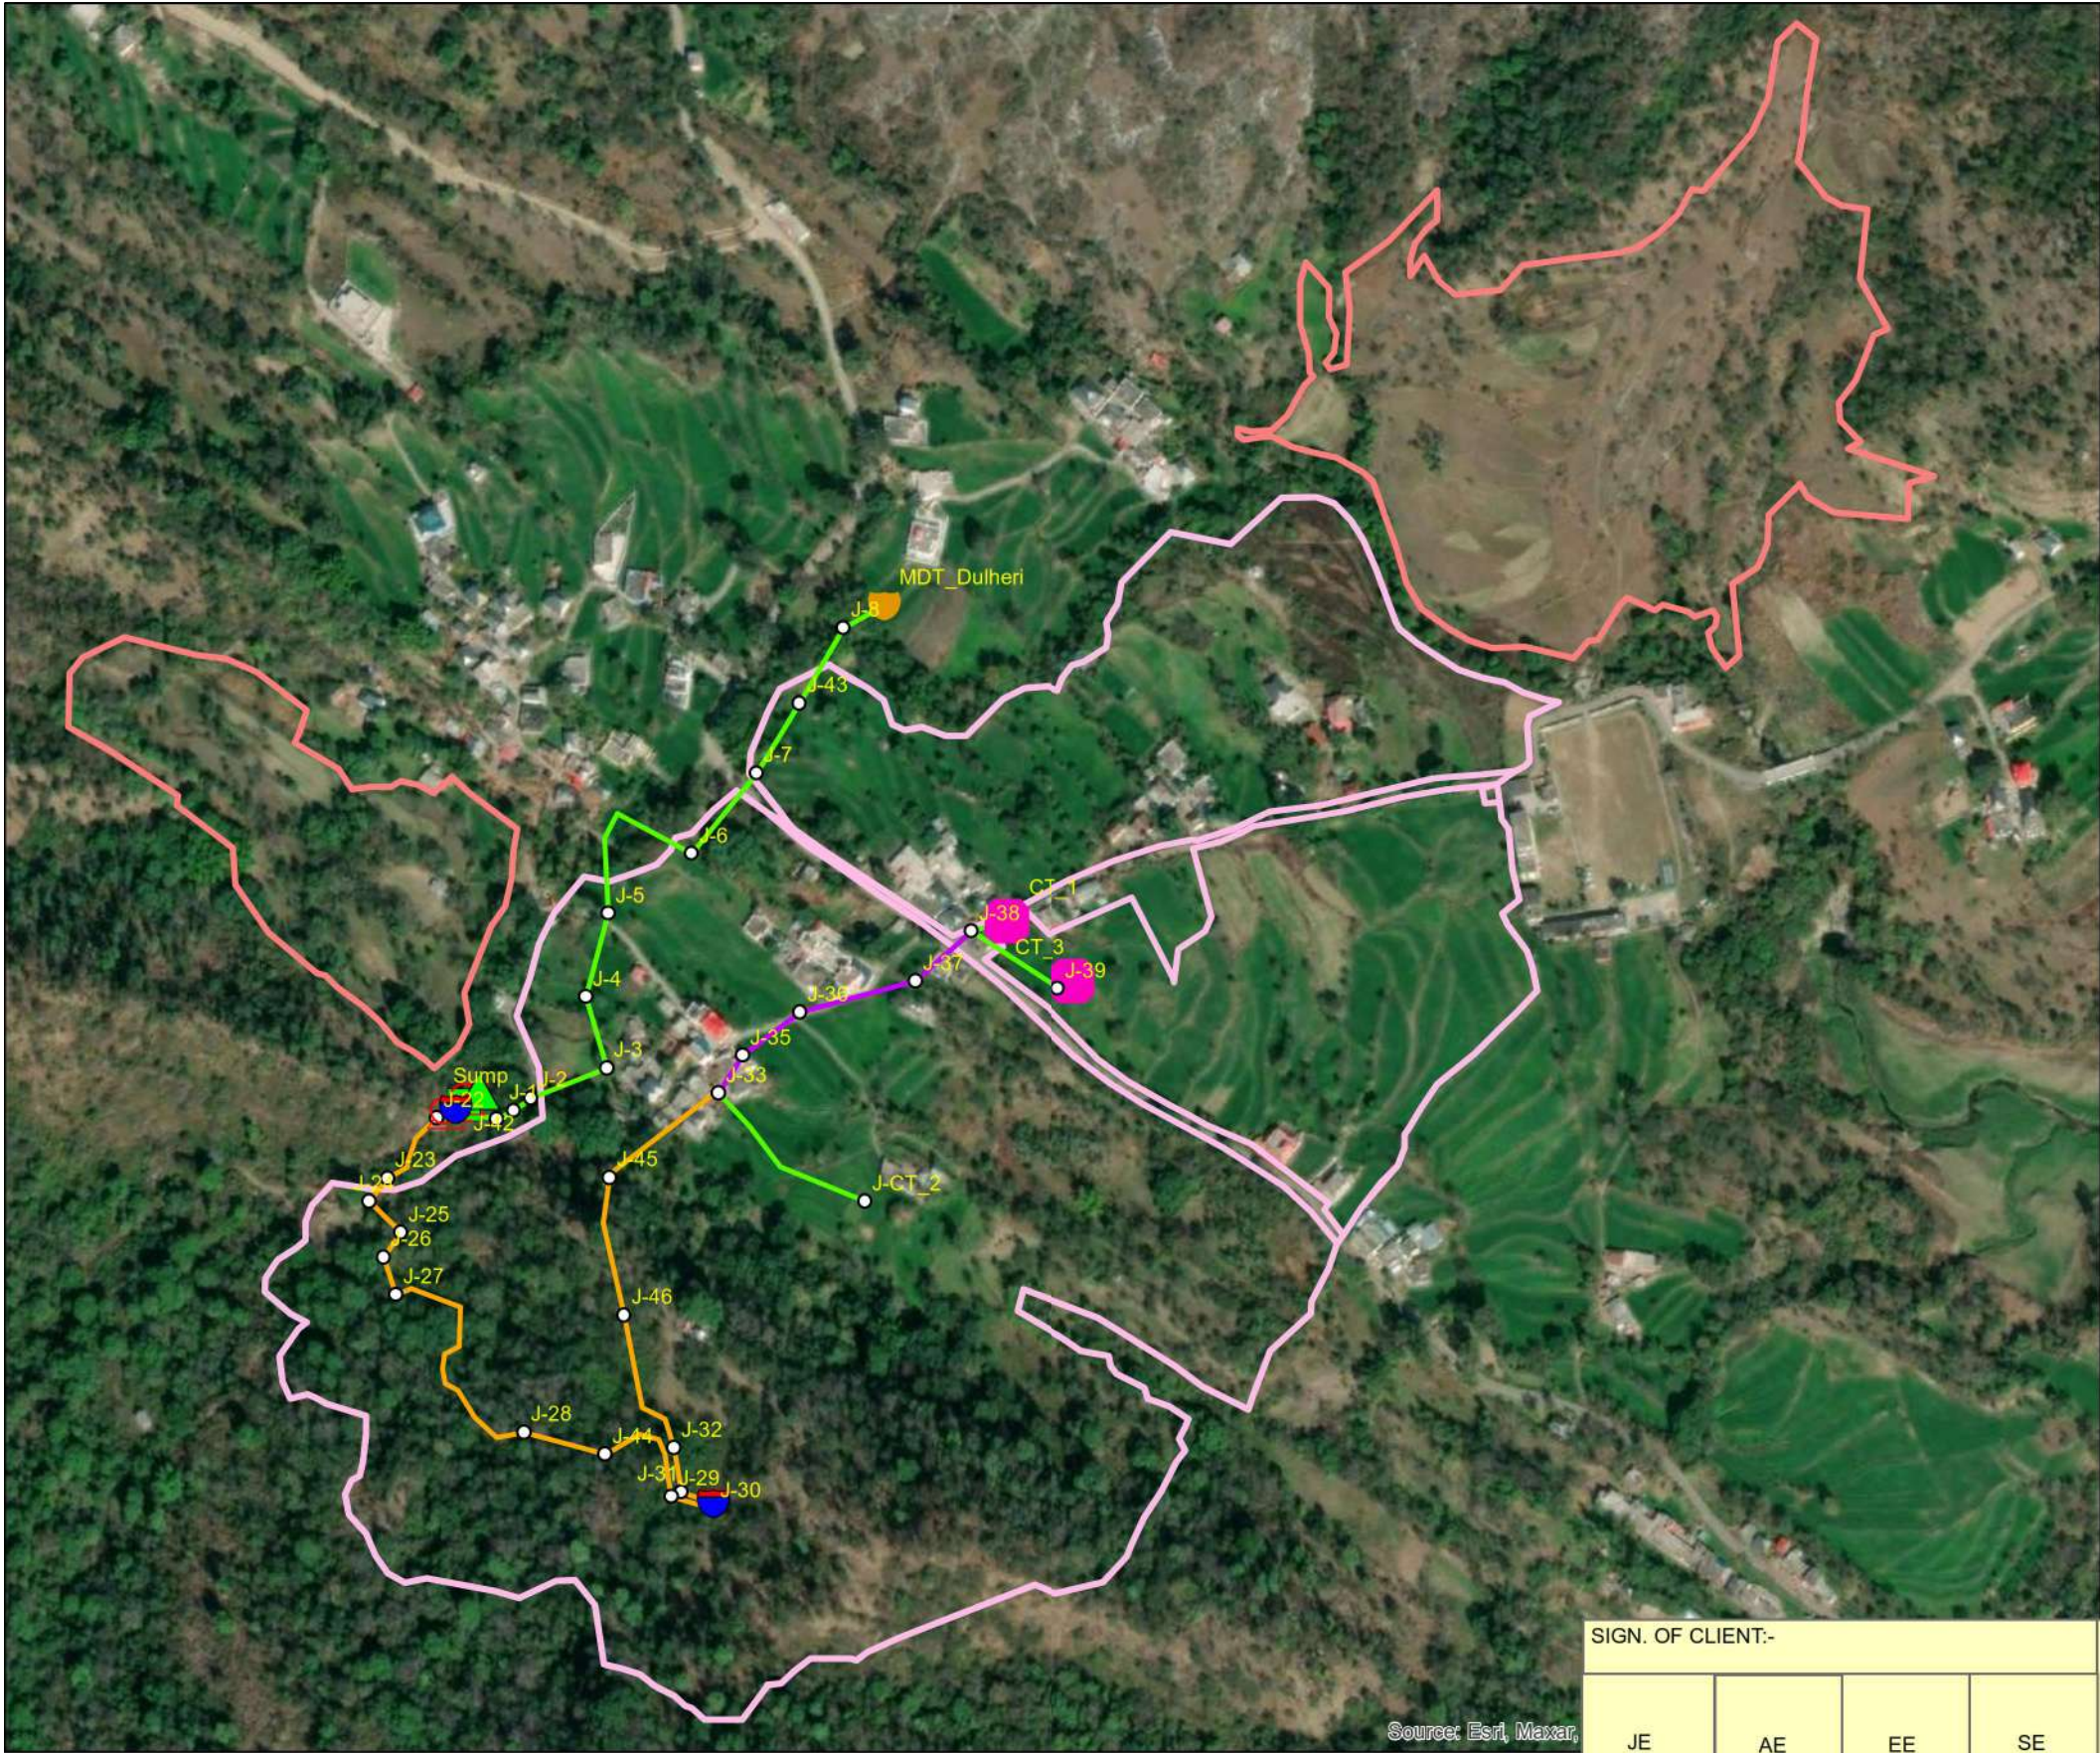

Legend

- Source
- MDT
- Pump
- Sump
- MDT
- MT
- Junction
- Gravity Main 100mm Dia GI Pipe
- Gravity Main 125mm Dia GI Pipe
- Gravity Main 150mm Dia GI Pipe
- Rising Main 200mm Dia MS Pipe
- THANA_KHURD
- DULHERI RAJPUTS

P1	SIGN.												27-05-2022
	INITIALS	GKJ	DG	DVB							MK	DK	
	REVISIONS	As per Client Observation											
P0	SIGN.												19-04-2022
	INITIALS	GKJ	DG	DVB							MK	DK	
	REVISIONS												
ISSUE		DRN	DSN	CHD	CV	EL	IC	ME			PE/PM	APPD.	DATE
		CLEARED											

'P' (PRELIMINARY) ISSUES ARE NOT TO BE USED FOR CONSTRUCTION / FABRICATION BUT ARE ISSUED FOR LIMITED PURPOSES ONLY AS INDICATED IN THE SMALL BLOCK ABOVE THIS BLOCK.

CONSTRUCTION / FABRICATION WORK IS PERMITTED ON 'R' (RELEASED) ISSUES ONLY.

INFORMATION CONTAINED WITHIN 'HOLD' IS NOT RELEASED FOR CONSTRUCTION / FABRICATION. FIELD MUST GET DESIGN OFFICE TO CLEAR 'HOLDS' IN TIME BEFORE PROCEEDING WITH ANY CONSTRUCTION/FABRICATION WORK RELATED TO 'HOLDS'.

SIGN. OF CLIENT:-

JE	AE	EE	SE
----	----	----	----

PURPOSE: FOR TENDER ONLY

Proprietary Notice and Version Control This document contains confidential information for use only by the "Client"; for the Project under consideration, which is provided for the sole purpose of permitting the recipient to evaluate the information submitted here with in consideration of receipt of this document; unless agreed to in contrary in the Contract; the recipient agrees to maintain such information in confidence and to not reproduce or otherwise disclose this information to any person outside the recipient's organisation; except that there is no obligation to maintain the confidentiality of any information which was known to the recipient prior to receipt of such information from Tata Consulting Engineers Limited, or becomes publicly known through no fault of recipient, or Tata Consulting Engineers Limited, or is received without obligation of confidentiality from a third party owing no obligation of confidentiality to Tata Consulting Engineers Limited. All information given under this version over rides all and any kind of offers, assumptions, deliverables and contracts submitted verbally (and subsequently communicated in writing) or in writing or otherwise given under any and all previous version/s.

File Name: 2503A-CV-30621-Rev-P1



DETAILED DESIGN CONSULTANCY, HP-SHIVA
(PACKAGE CS09)


IRRIGATION, HORTICULTURE, ORCHARDS AND VALUE CHAIN DEVELOPMENT

TITLE:-
NETWORK DRAWING OF LIFT IRRIGATION SCHEME FOR
GROUPING CLUSTER (THANA KHURD, DULHERI RAJPUTAN),
BANGANA BLOCK, UNA DISTRICT.



TATACONSULTING ENGINEERS LIMITED.
MUMBAI

SCALE:- 1:5,000	DWG. No:- TCE.12503A-CV-3082-WS-30621	ISSUE:- P1
DL.CEN:- DEL-CV		

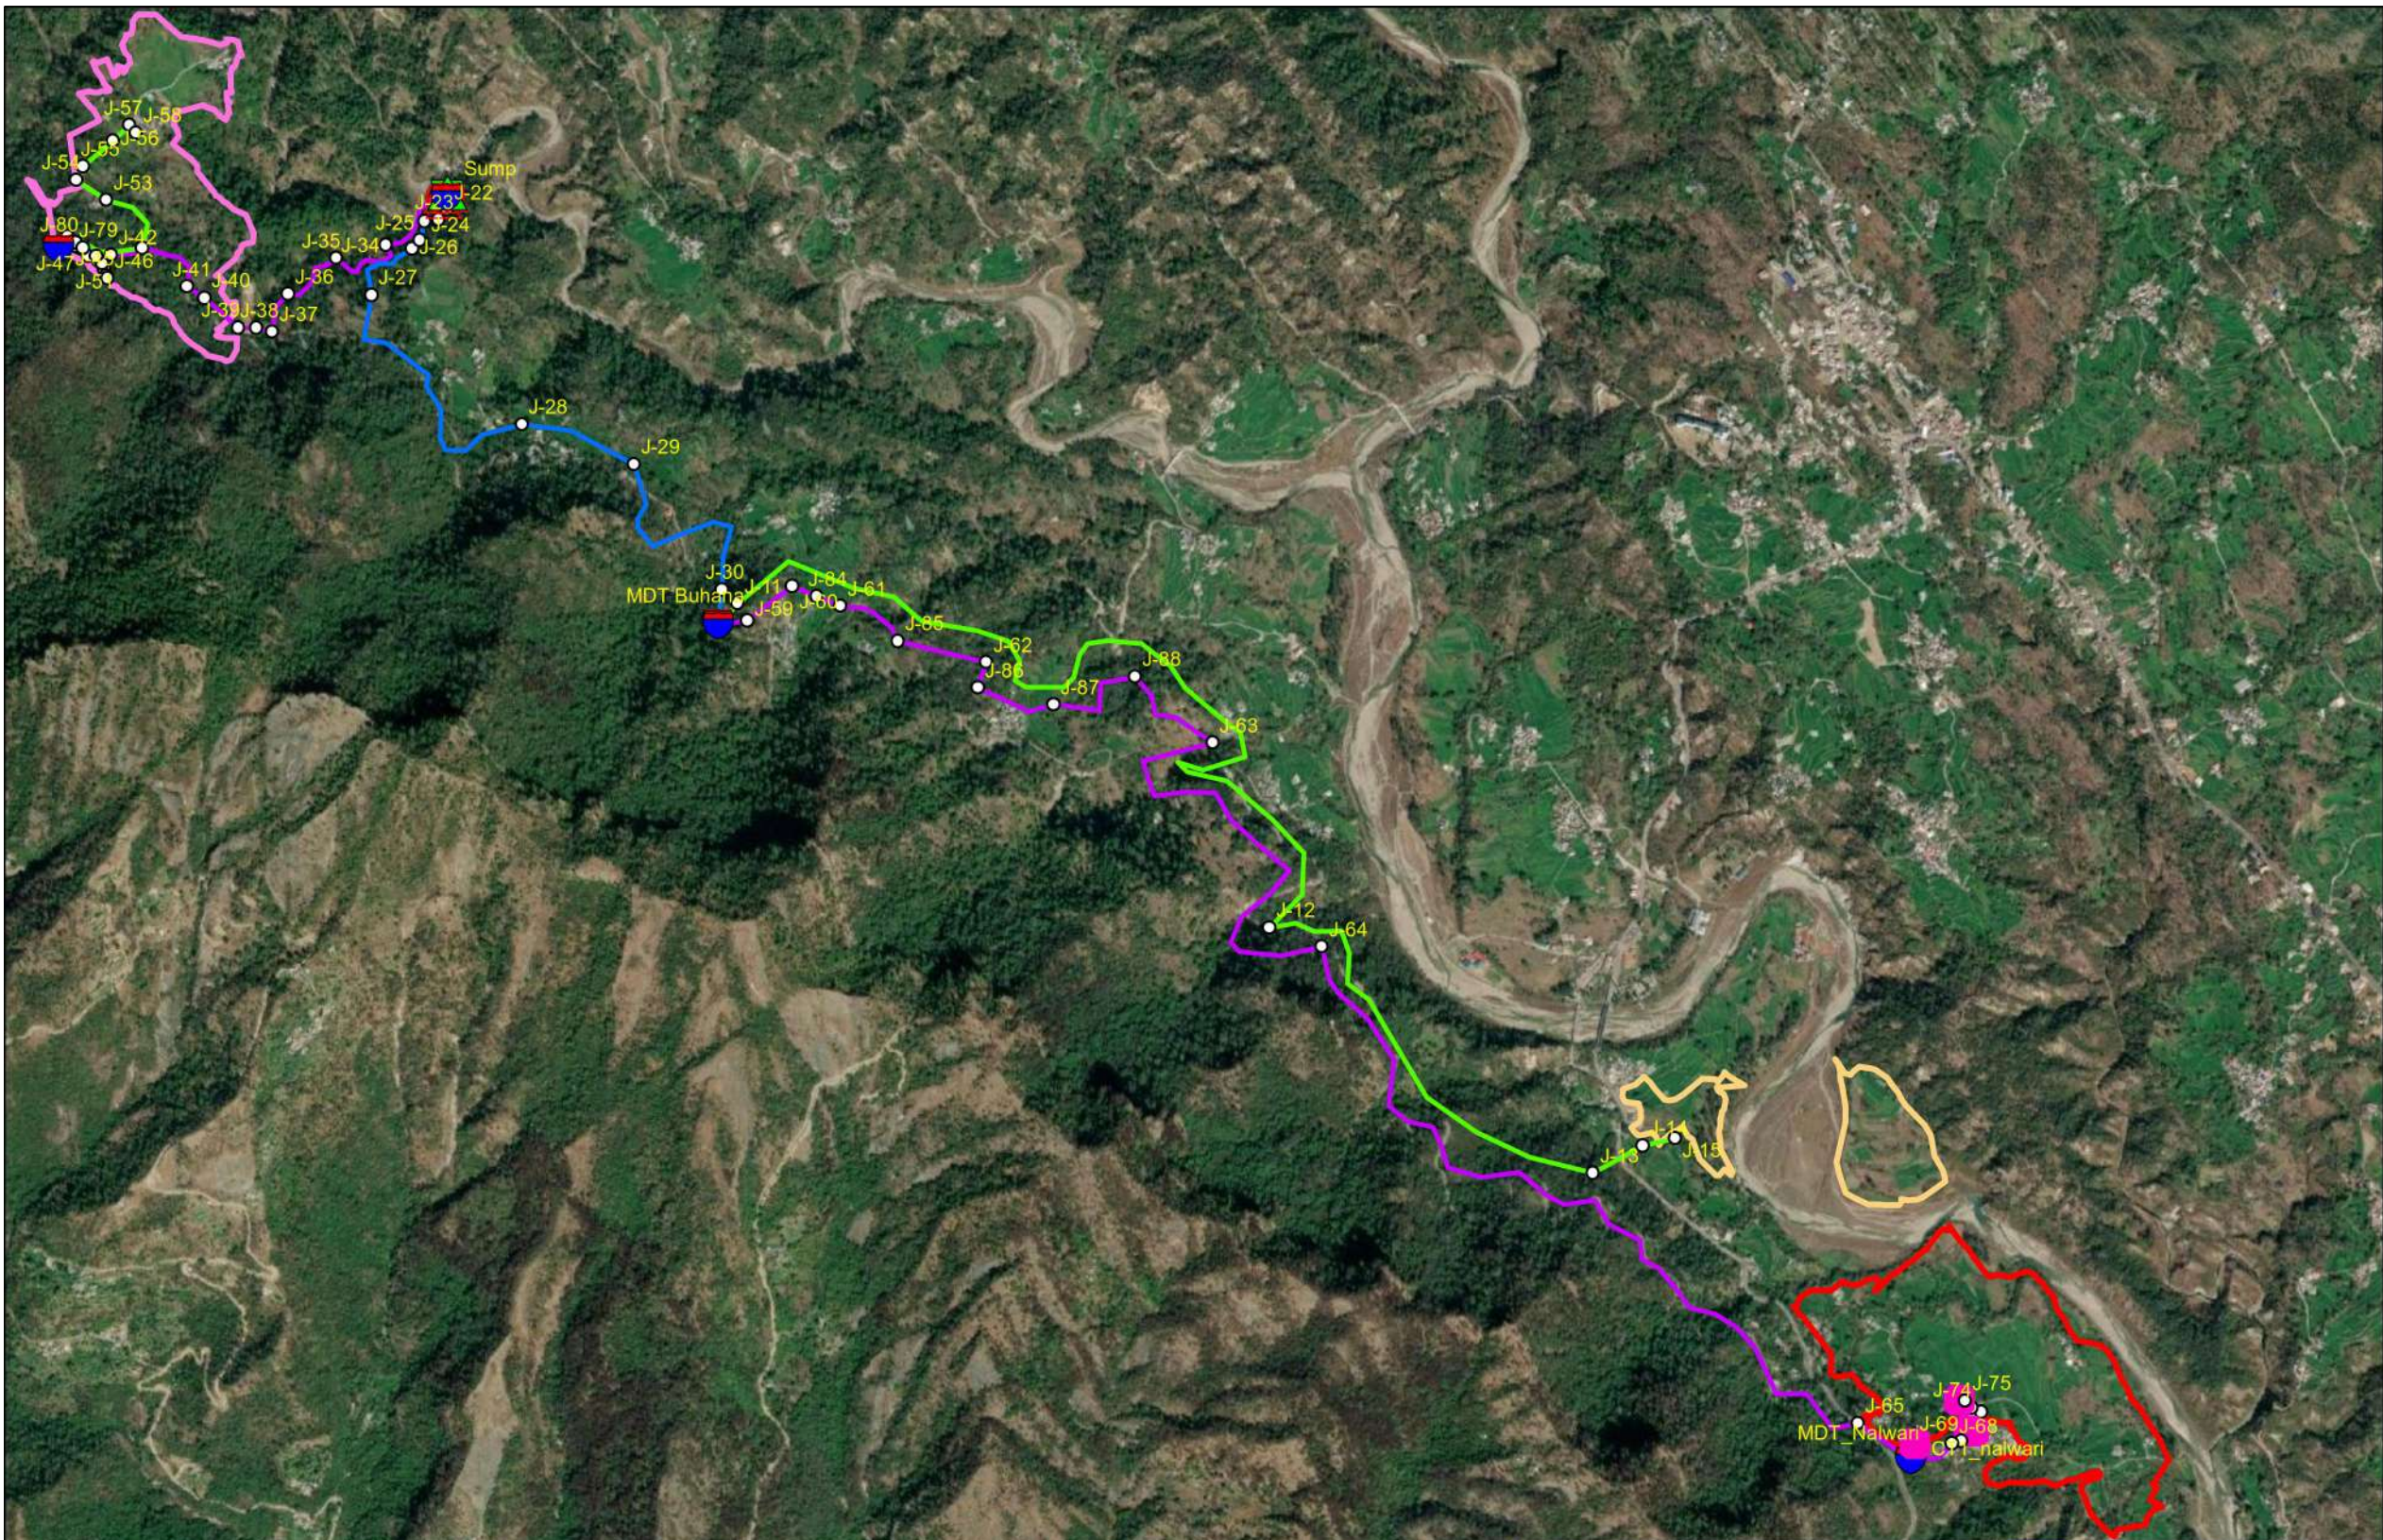

	Source
	MDT
	Pump
	MDT
	SUMP
	MT
	Junction
	Gravity Main 100mm Dia GI Pipe
	Gravity Main 125mm Dia GI Pipe
	Gravity Main 150mm Dia GI Pipe
	Rising Main 200mm Dia MS Pipe
	DUMKHAR
	NALWARI
	CHAROLI

P1	SIGN.												27-05-2022
	INITIALS	GKJ	DG	DVB							MK	DK	
	REVISIONS	As per Client Observation											
P0	SIGN.												19-04-2022
	INITIALS	GKJ	DG	DVB							MK	DK	
	REVISIONS												
ISSUE		DRN	DSN	CHD	CV	EL	IC	ME			PE/PM	APPD.	DATE
					CLEARED								

'P' (PRELIMINARY) ISSUES ARE NOT TO BE USED FOR CONSTRUCTION / FABRICATION BUT ARE ISSUED FOR LIMITED PURPOSES ONLY AS INDICATED IN THE SMALL BLOCK ABOVE THIS BLOCK.

CONSTRUCTION / FABRICATION WORK IS PERMITTED ON 'R' (RELEASED) ISSUES ONLY.

INFORMATION CONTAINED WITHIN 'HOLD' IS NOT RELEASED FOR CONSTRUCTION / FABRICATION. FIELD MUST GET DESIGN OFFICE TO CLEAR 'HOLDS' IN TIME BEFORE PROCEEDING WITH ANY CONSTRUCTION/FABRICATION WORK RELATED TO 'HOLDS'.

SIGN. OF CLIENT:-

JE	AE	EE	SE
----	----	----	----

PURPOSE: FOR TENDER ONLY

Proprietary Notice and Version Control This document contains confidential information or use only by the "Client" for the Project under consideration, which is provided for the sole purpose of permitting the recipient to evaluate the information submitted here with. In consideration of receipt of this document, unless agreed to in contrary in the Contract; the recipient agrees to maintain such information in confidence and to not reproduce or otherwise disclose this information to any person outside the recipient's organisation; except that there is no obligation to maintain the confidentiality of any information which was known to the recipient prior to receipt of such information from Tata Consulting Engineers Limited, or becomes publicly known through no fault of recipient, or Tata Consulting Engineers Limited, or is received without obligation of confidentiality from any other party; and the recipient agrees to provide to Tata Consulting Engineers Limited, All information given under this version over rides all and any kind of offers, assumptions, deliverables and contracts submitted verbally (and subsequently communicated in writing) or in writing or otherwise given under any and all previous versions,

File Name:12503A-CV-30622-Rev-P1



**DETAILED DESIGN CONSULTANCY, HP-SHIVA
(PACKAGE CS09)**

IRRIGATION, HORTICULTURE, ORCHARDS AND VALUE CHAIN DEVELOPMENT

TITLE:- NETWORK DRAWING OF LIFT IRRIGATION SCHEME
FOR GROUPING CLUSTER (NALWARI, CHAROLI, DUMKHAR),
BANGANA BLOCK, UNA DISTRICT.



TATACONSULTING ENGINEERS LIMITED.
MUMBAI


SCALE:- 1:22.000

00 DWG. No:-

TCE.12503A-CV-3082-WS-30622

ISSUE:-

P1

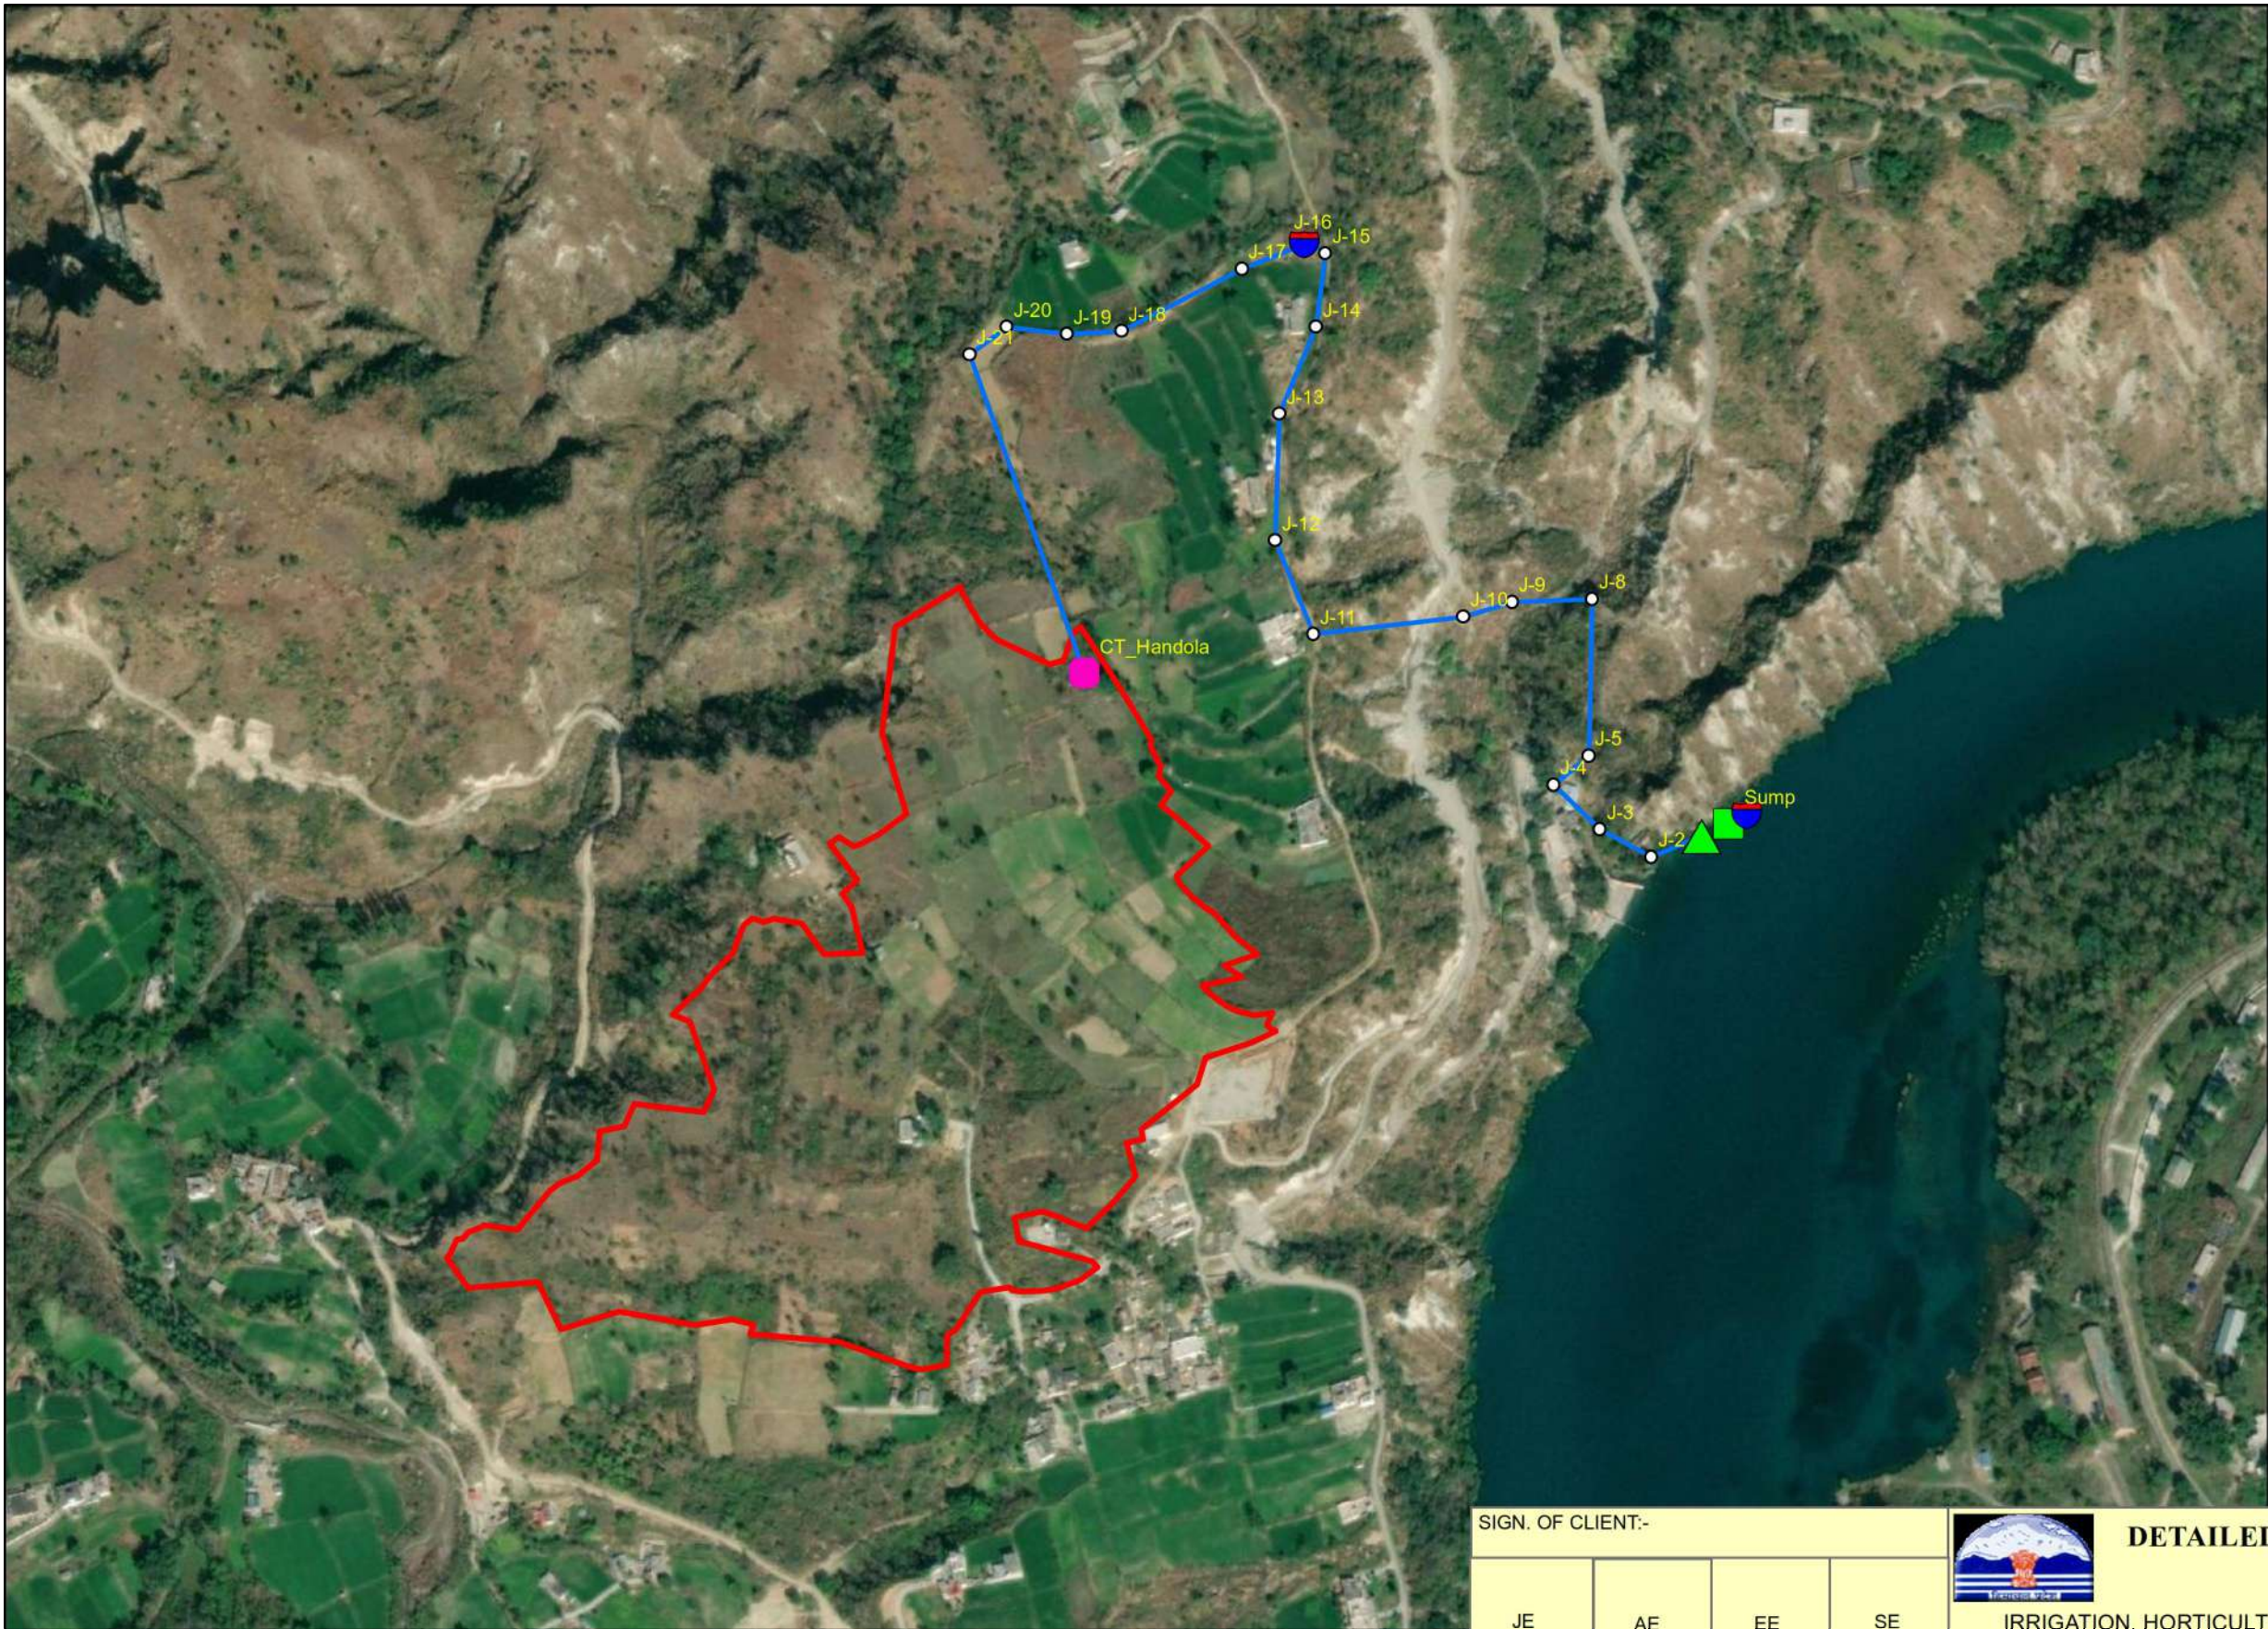

Legend

- Source
- MDT
- Pump Table
- MT
- Sump
- Junction
- Rising Main 100mm Dia GI Pipe
- HANDOLA

P1	SIGN.												27-05-2022
	INITIALS	GKJ	DG	DVB							MK	DK	
	REVISIONS	As per Client Observation											
P0	SIGN.												19-04-2022
	INITIALS	GKJ	DG	DVB							MK	DK	
	REVISIONS												
ISSUE		DRN	DSN	CHD	CV	EL	IC	ME			PE/PM	APPD.	DATE
					CLEARED								

'P' (PRELIMINARY) ISSUES ARE NOT TO BE USED FOR CONSTRUCTION / FABRICATION BUT ARE ISSUED FOR LIMITED PURPOSES ONLY AS INDICATED IN THE SMALL BLOCK ABOVE THIS BLOCK.

CONSTRUCTION / FABRICATION WORK IS PERMITTED ON 'R' (RELEASED) ISSUES ONLY.

INFORMATION CONTAINED WITHIN 'HOLD' IS NOT RELEASED FOR CONSTRUCTION / FABRICATION. FIELD MUST GET DESIGN OFFICE TO CLEAR 'HOLDS' IN TIME BEFORE PROCEEDING WITH ANY CONSTRUCTION/FABRICATION WORK RELATED TO 'HOLDS'.

SIGN. OF CLIENT:-

JE AE EE SE

PURPOSE: FOR TENDER ONLY

Proprietary Notice and Version Control This document contains confidential information for use only by the "Client"; for the Project under consideration, which is provided for the sole purpose of permitting the recipient to evaluate the information submitted here within. In consideration of receipt of this document; unless agreed to in contrary in the Contract; the recipient agrees to maintain such information in confidence and to not reproduce or otherwise disclose this information to any person outside the recipient's organisation; except that there is no obligation to maintain the confidentiality of any information which was known to the recipient prior to receipt of such information from Tata Consulting Engineers Limited, or becomes publicly known through no fault of recipient, or Tata Consulting Engineers Limited, or is received without obligation of confidentiality from a third party owing no obligation of confidentiality to Tata Consulting Engineers Limited. All information given under this version over rides all and any kind of offers, assumptions, deliverables and contracts submitted verbally (and subsequently communicated in writing) or in writing or otherwise given under any and all previous version/s.

File Name:12503A-CV-30623-Rev-P1



DETAILED DESIGN CONSULTANCY, HP-SHIVA (PACKAGE CS09)


IRRIGATION, HORTICULTURE, ORCHARDS AND VALUE CHAIN DEVELOPMENT

TITLE:- NETWORK DRAWING OF LIFT IRRIGATION SCHEME FOR HANDOLA CLUSTER, BANGANA BLOCK, UNA DISTRICT.



TATACONSULTING ENGINEERS LIMITED. MUMBAI

SCALE:- 1:5,178	DWG. No:-	ISSUE:-
DL.CEN:- DEL-CV	TCE.12503A-CV-3082-WS-30623	P1

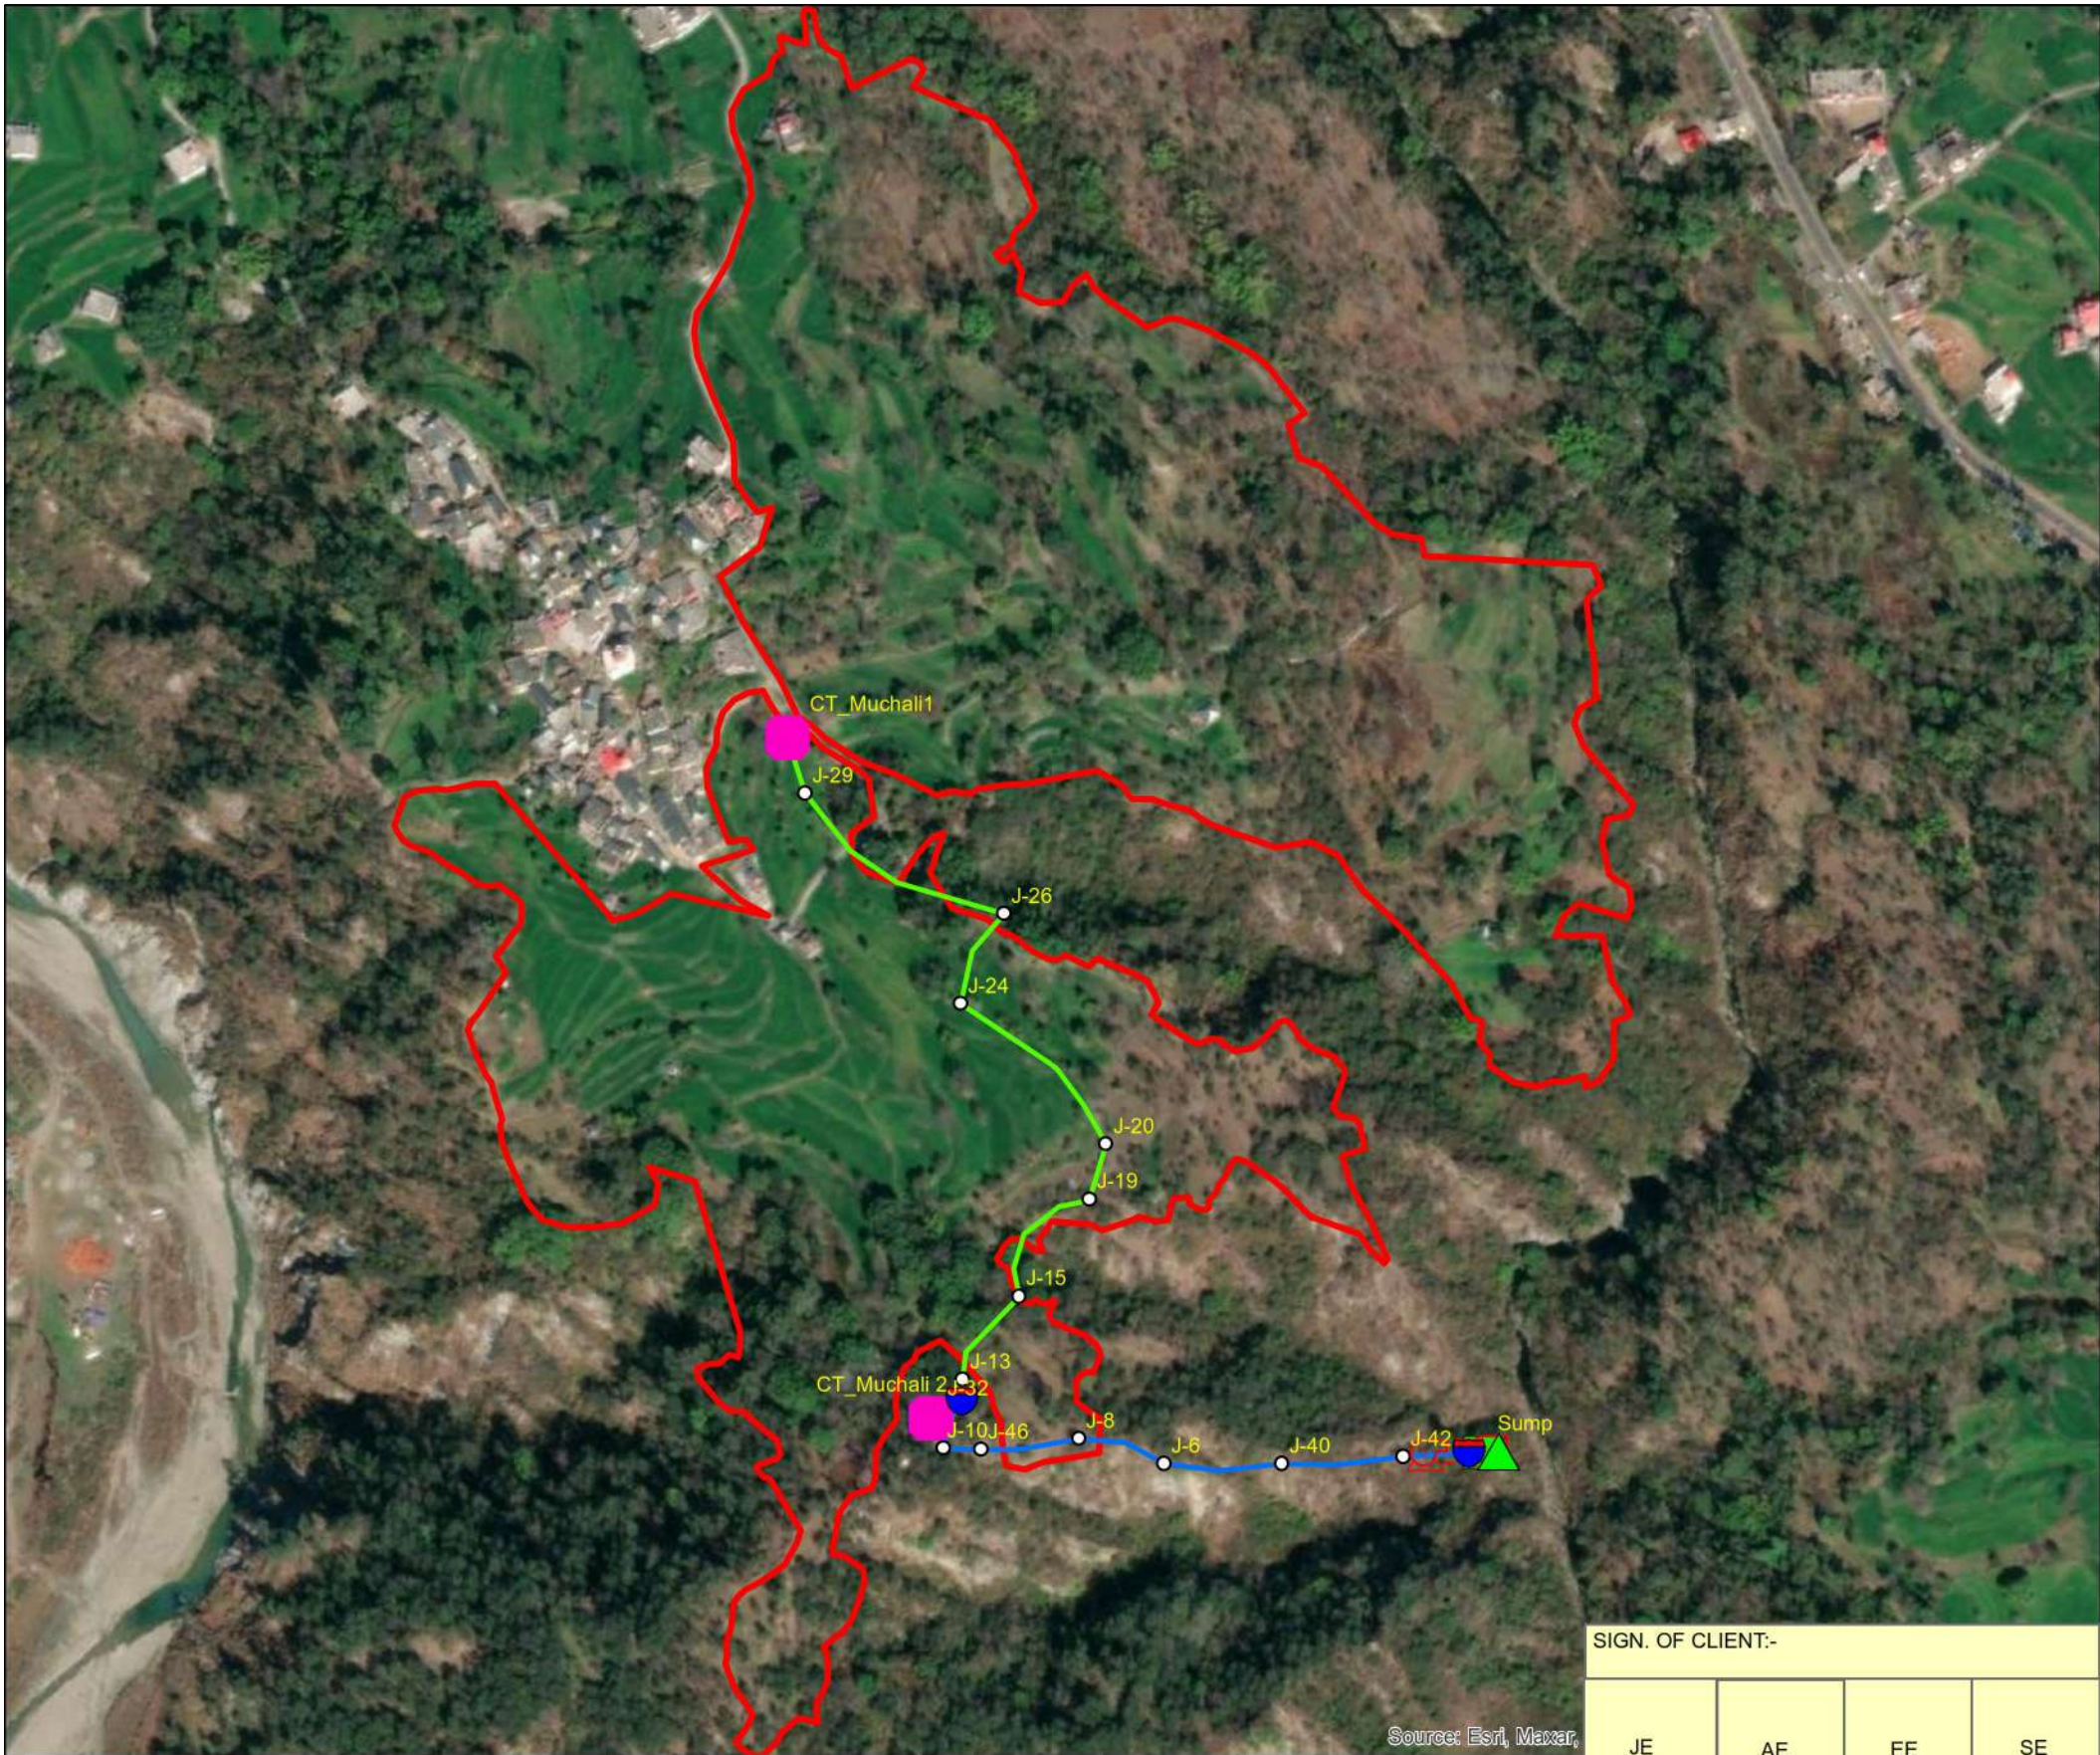

 Source
 MDT
 Pump
 MT
 Sump
 Junction
 Rising Main 125mm Dia GI Pipe
 Gravity Main 100mm Dia GI Pipe
 MUCHALI_1&2

JE	AE	EE	SE
----	----	----	----

Proprietary Notice and Version Control This document contains confidential information for use only by the "Client" for the Project under consideration, which is provided for the sole purpose of permitting the recipient to evaluate the information submitted here with. In consideration of receipt of this document, unless agreed to in contrary in the Contract; the recipient agrees to maintain such information in confidence and to not reproduce or otherwise disclose this information to any person outside the recipient's organisation; except that there is no obligation to maintain the confidentiality of any information which was known to the recipient prior to receipt of such information from Tata Consulting Engineers Limited, or becomes publicly known through no fault of recipient, or Tata Consulting Engineers Limited, or is received without obligation of confidentiality from a third party owing no obligation of confidentiality to Tata Consulting Engineers Limited. The recipient agrees to maintain the confidentiality of all such kind of offers, assumptions, deliverables and contracts submitted verbally (and subsequently communicated in writing) or in writing or otherwise given under any and all previous versions.



IRRIGATION, HORTICULTURE, ORCHARDS AND VALUE CHAIN DEVELOPMENT





ISSUE:-

TCE.12503A-CV-3082-WS-30624

P1

P1	SIGN.												27-05-2022
	INITIALS	GKJ	DG	DVB							MK	DK	
	REVISIONS	As per Client Observation											
P0	SIGN.												19-04-2022
	INITIALS	GKJ	DG	DVB							MK	DK	
	REVISIONS												
ISSUE		DRN	DSN	CHD	CV	EL	IC	ME			PE/PM	APPD.	DATE
					CLEARED								

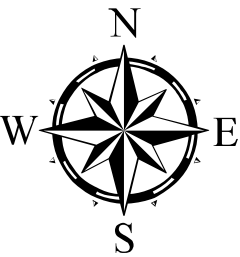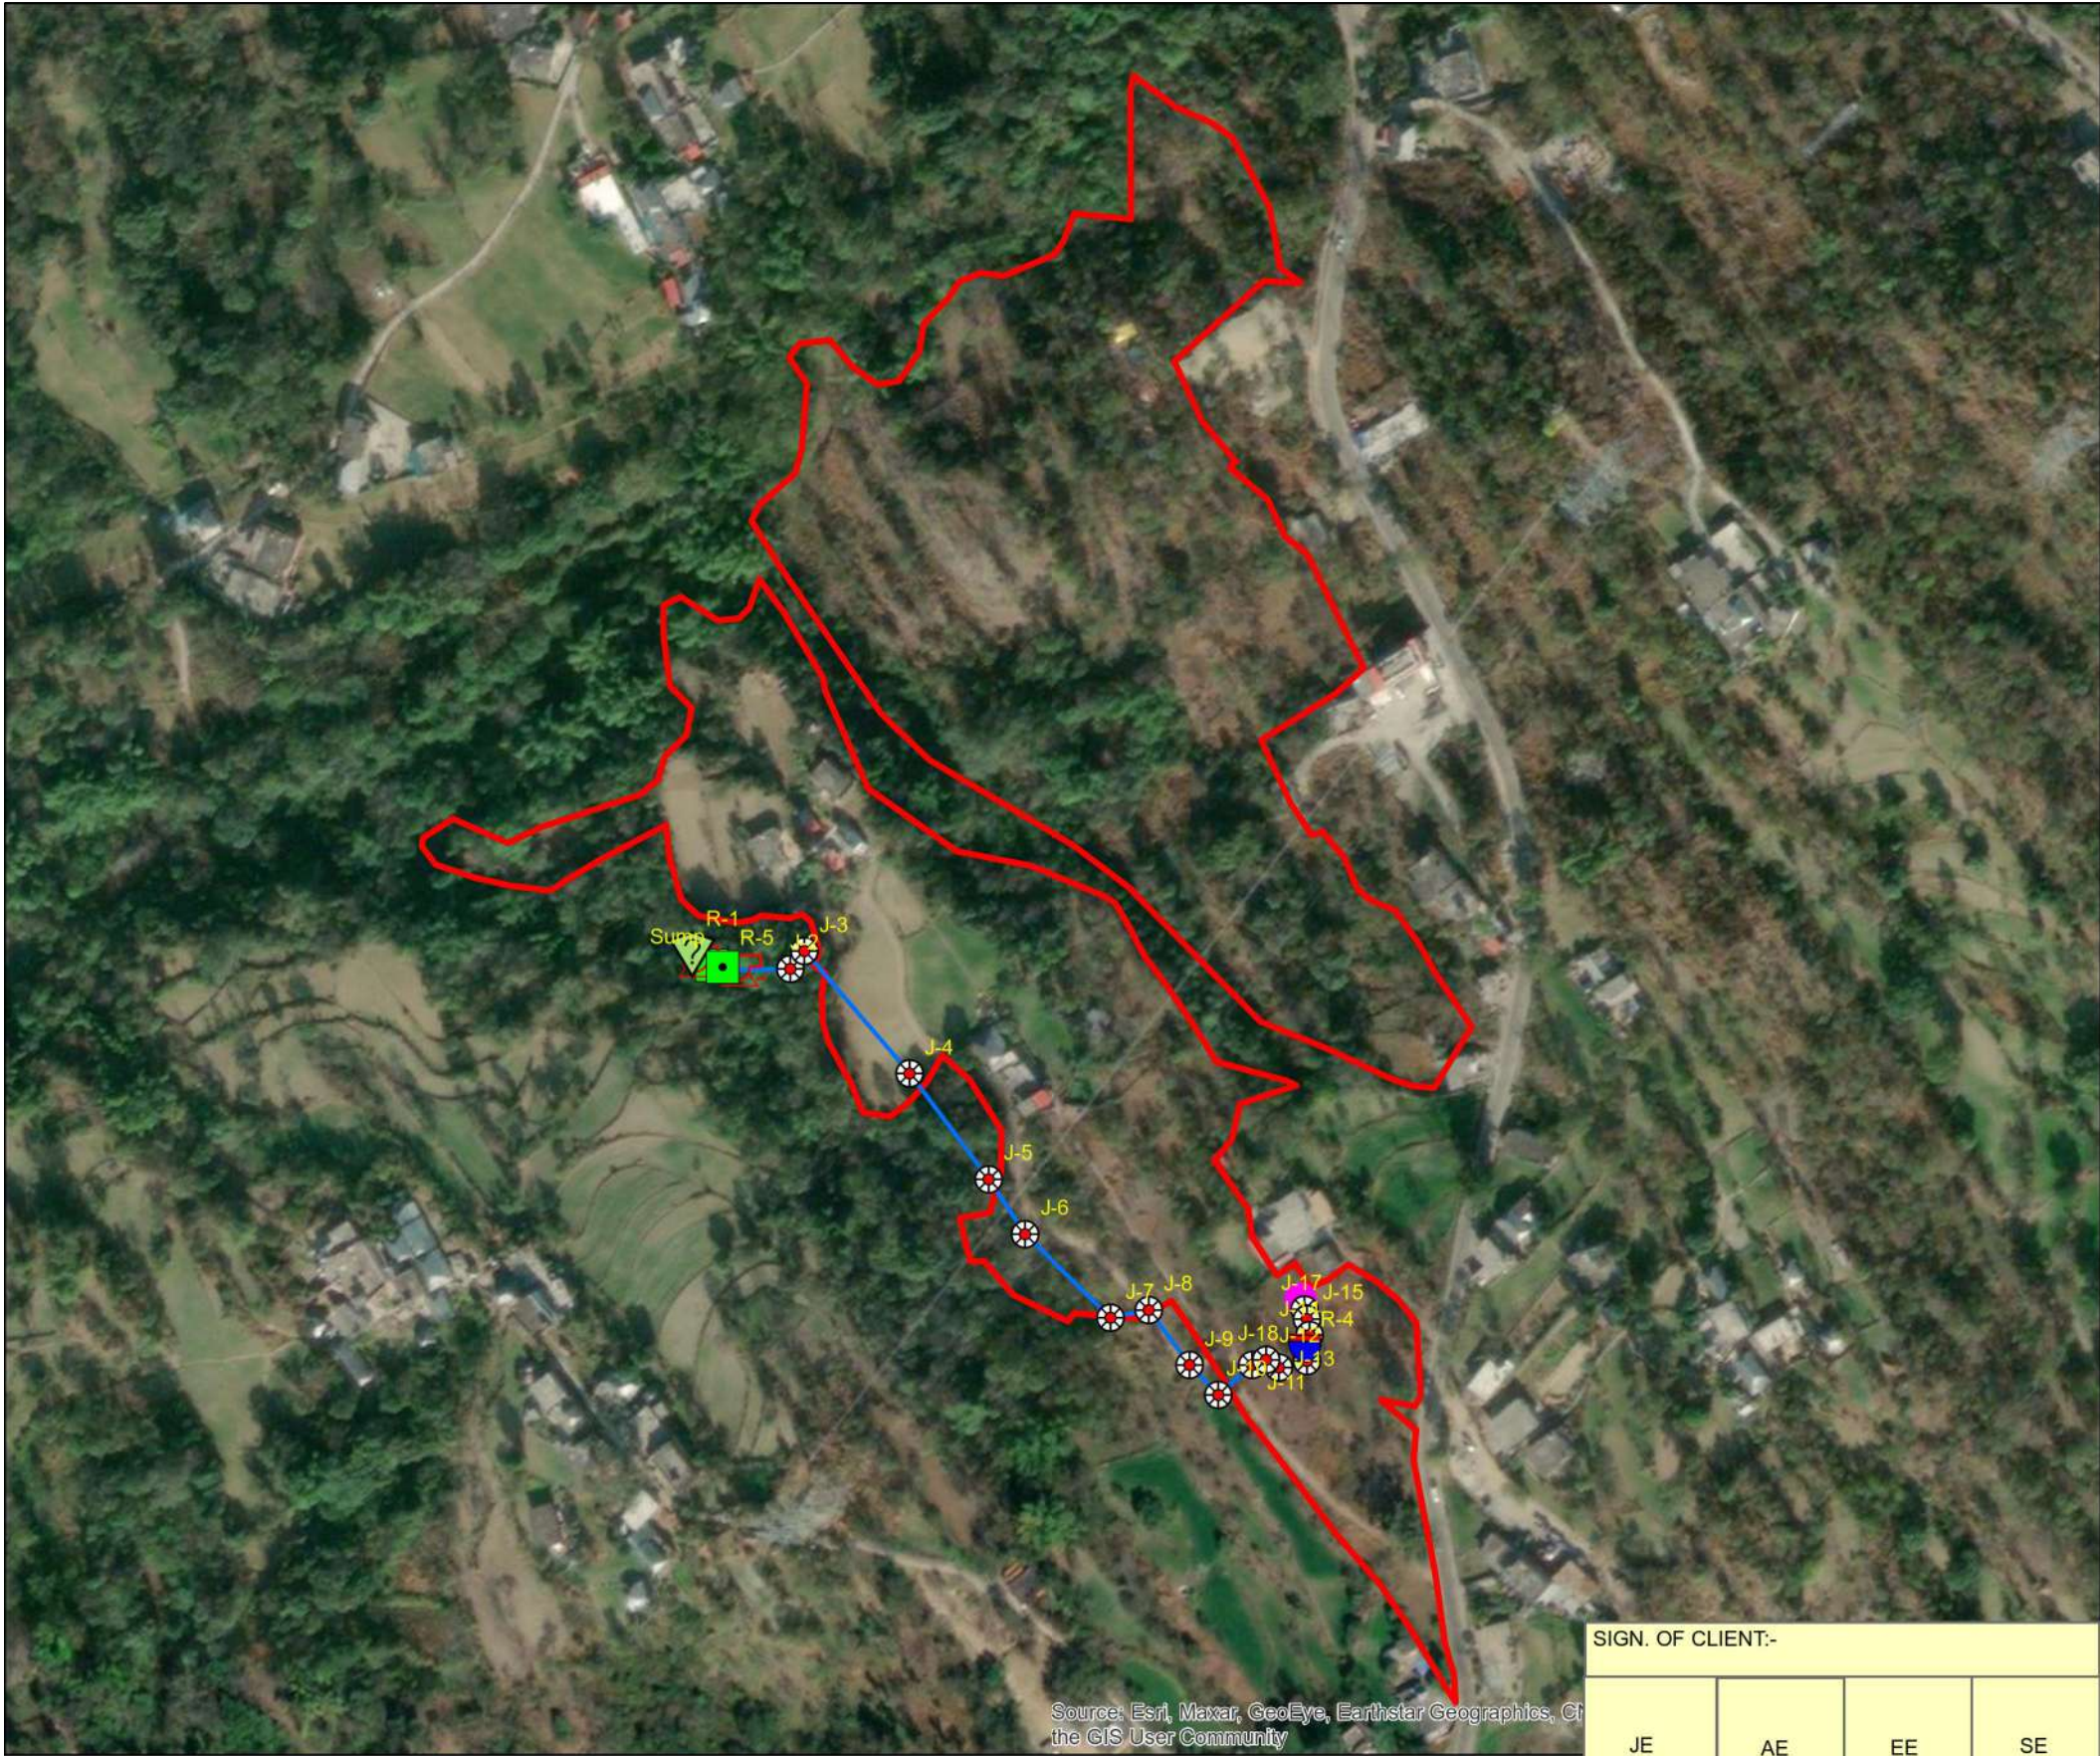

Legend

- Source
- MDT
- Tank
- Pump
- CT
- Junction
- Sump
- Rising_Main
- Gravity_Main
- HATLI

	SIGN.												
	INITIALS												
	REVISIONS												
P0	SIGN.												19-04-2022
	INITIALS	GKJ	DG	MK							MK	DK	
	REVISIONS												
ISSUE		DRN	DSN	CHD	CV	EL	IC	ME			PE/PM	APPD.	DATE
					CLEARED								

'P' (PRELIMINARY) ISSUES ARE NOT TO BE USED FOR CONSTRUCTION / FABRICATION BUT ARE ISSUED FOR LIMITED PURPOSES ONLY AS INDICATED IN THE SMALL BLOCK ABOVE THIS BLOCK.

CONSTRUCTION / FABRICATION WORK IS PERMITTED ON 'R' (RELEASED) ISSUES ONLY.

INFORMATION CONTAINED WITHIN 'HOLD' IS NOT RELEASED FOR CONSTRUCTION / FABRICATION. FIELD MUST GET DESIGN OFFICE TO CLEAR 'HOLDS' IN TIME BEFORE PROCEEDING WITH ANY CONSTRUCTION/FABRICATION WORK RELATED TO 'HOLDS'.

SIGN. OF CLIENT:-

JE	AE	EE	SE
----	----	----	----

PURPOSE: FOR TENDER ONLY

Proprietary Notice and Version Control This document contains confidential information for use only by the "Client"; for the Project under consideration, which is provided for the sole purpose of permitting the recipient to evaluate the information submitted here with. In consideration of receipt of this document; unless agreed to in contrary in the Contract; the recipient agrees to maintain such information in confidence and to not reproduce or otherwise disclose this information to any person outside the recipient's organisation; except that there is no obligation to maintain the confidentiality of any information which was known to the recipient prior to receipt of such information from Tata Consulting Engineers Limited, or becomes publicly known through no fault of recipient, or Tata Consulting Engineers Limited, or is received without obligation of confidentiality from a third party owing no obligation of confidentiality to Tata Consulting Engineers Limited. All information given under this version over rides all and any kind of offers, assumptions, deliverables and contracts submitted verbally (and subsequently communicated in writing) or in writing or otherwise given under any and all previous version/s.

File Name:12503A-CV-30625-Rev-P0



DETAILED DESIGN CONSULTANCY, HP-SHIVA
(PACKAGE CS09)


IRRIGATION, HORTICULTURE, ORCHARDS AND VALUE CHAIN DEVELOPMENT

TITLE:-
NETWORK DRAWING OF LIFT IRRIGATION SCHEME
FOR HALTI CLUSTER, BANGANA BLOCK, UNA DISTRICT.



TATACONSULTING ENGINEERS LIMITED.
MUMBAI

SCALE:- 1:3,000	DWG. No:- TCE.12503A-CV-3082-WS-30625	ISSUE:- P0
DL.CEN:- DEL-CV		

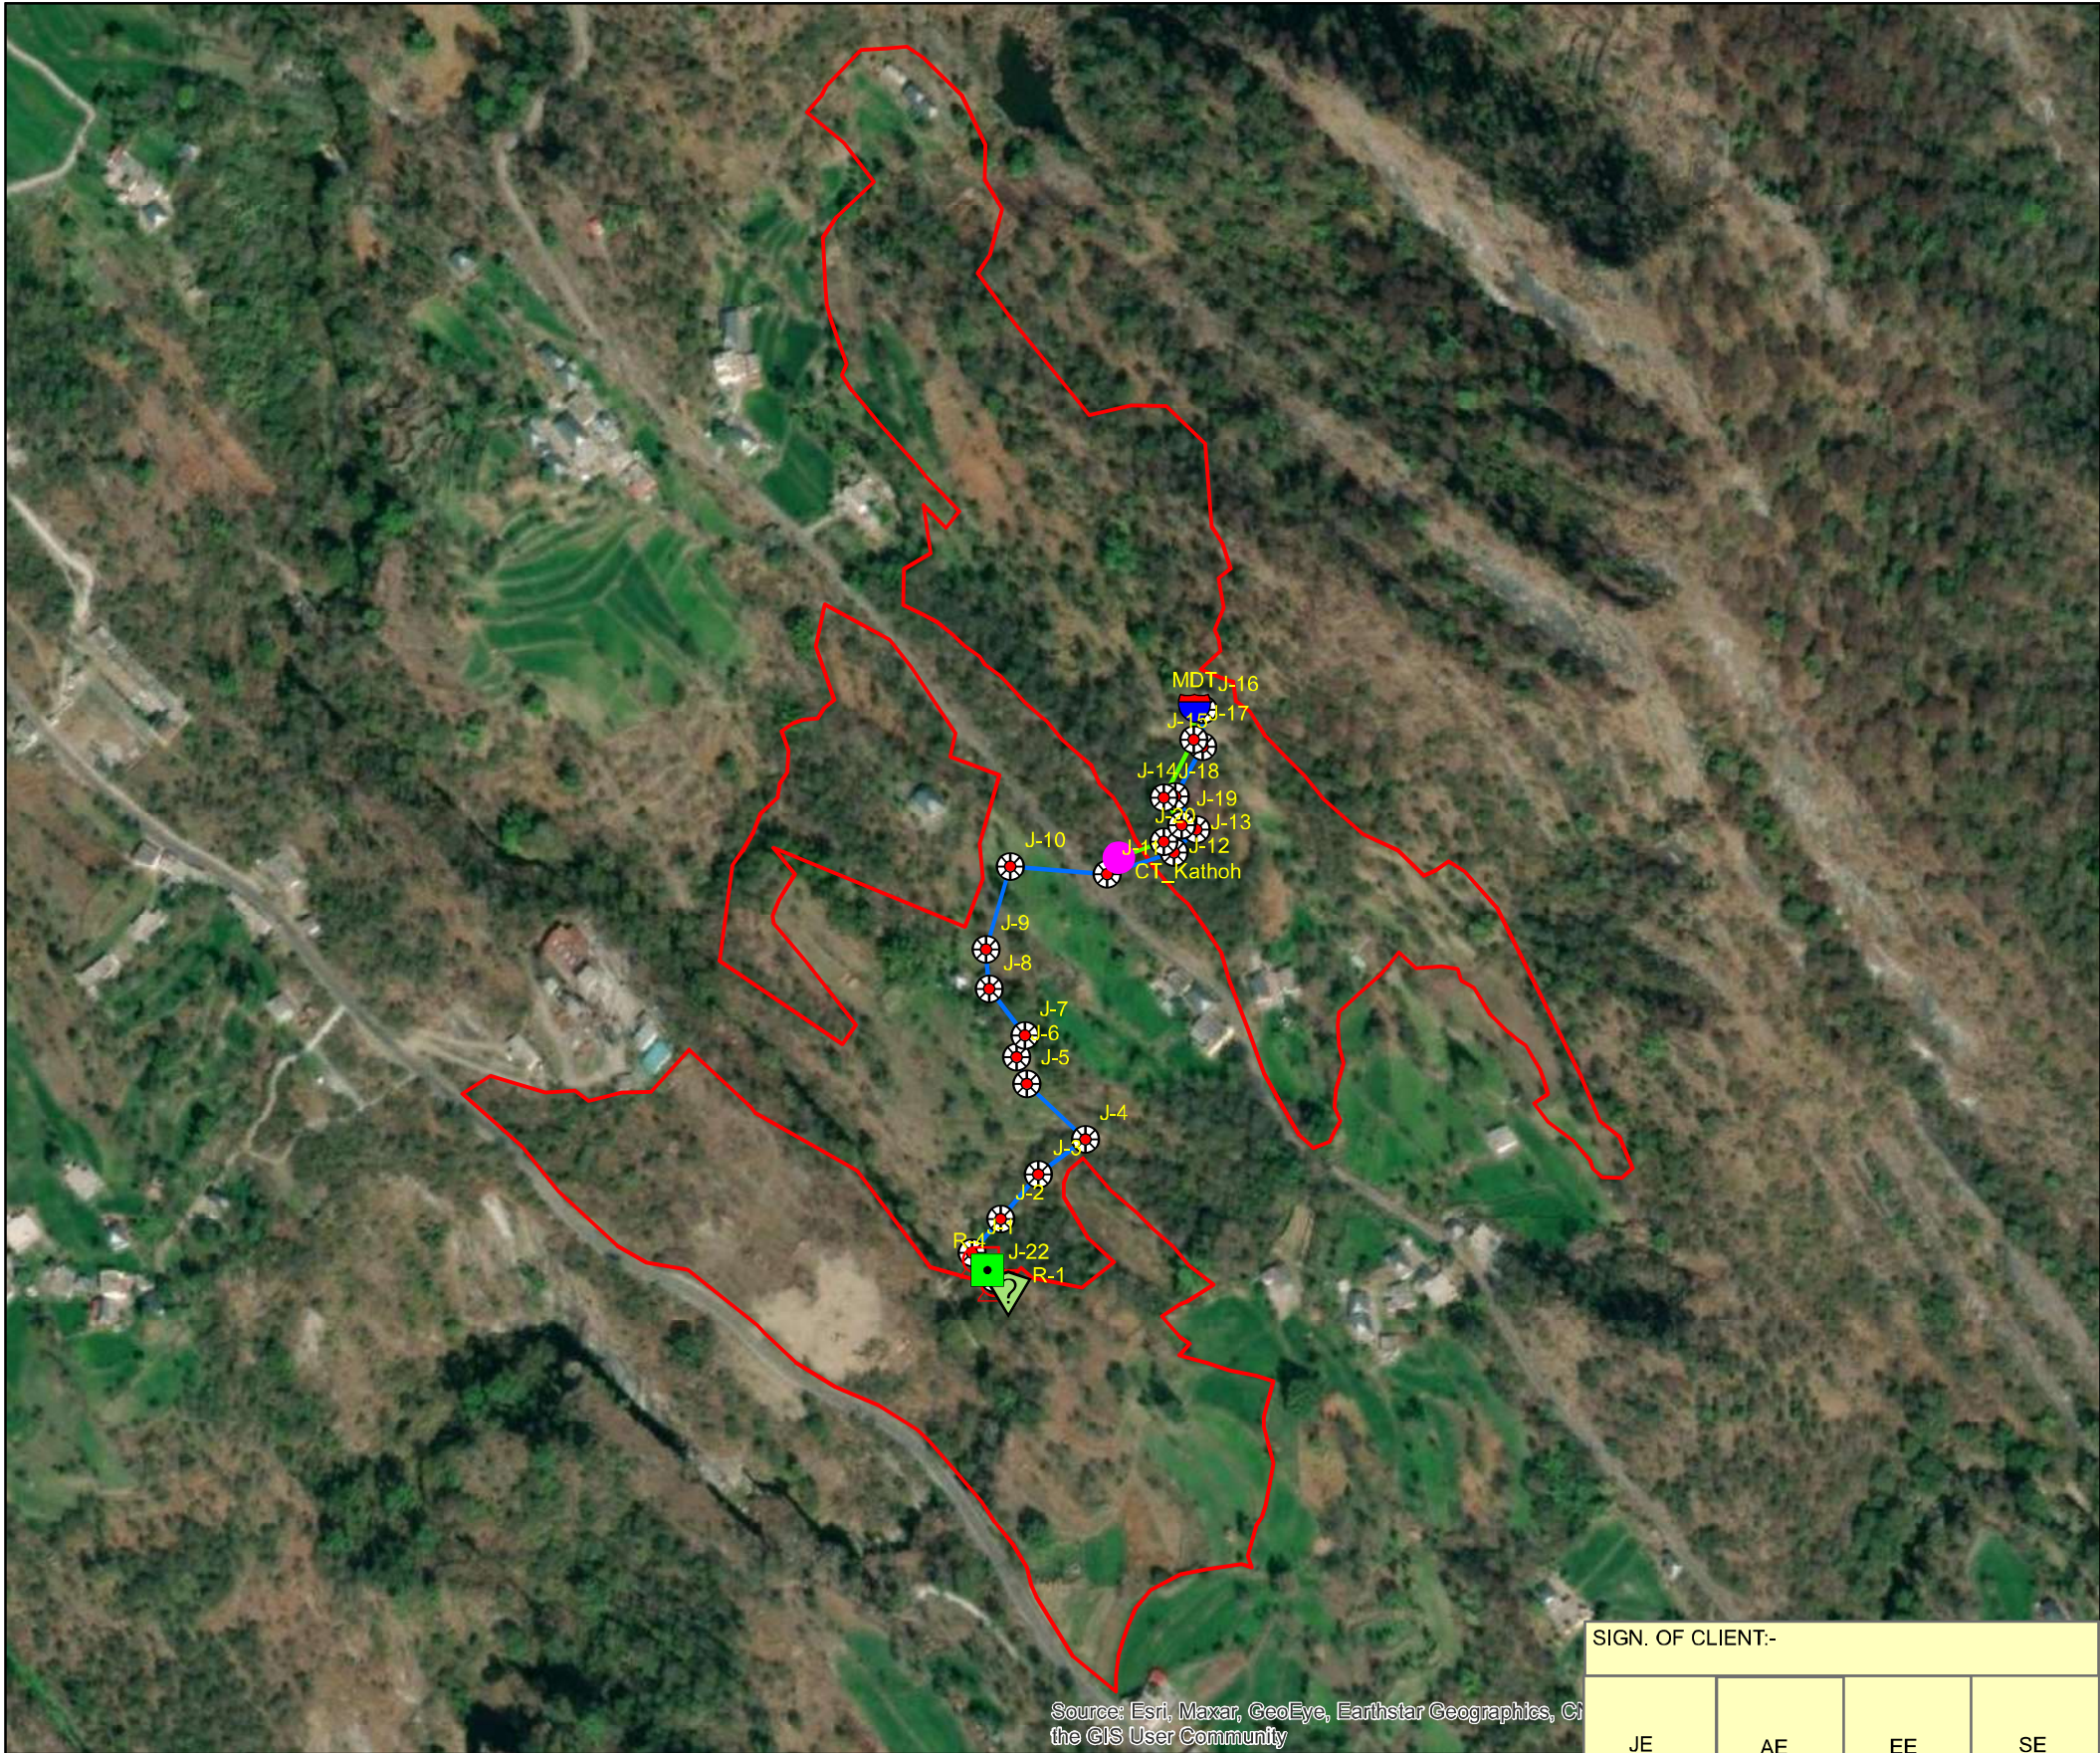

Legend

- Source
- Tank
- MDT
- Pump
- CT
- Junction
- Rising_Main
- Gravity_Main
- Kathoh Cluster

	SIGN.								
	INITIALS								
	REVISIONS								
P0	SIGN.								
	INITIALS	GKJ	DG	MK			MK	DK	19-04-2022
	REVISIONS								
ISSUE		DRN	DSN	CHD	CV	EL	IC	ME	
					CLEARED			PE/PM	APPD.
									DATE

Source: Esri, Maxar, GeoEye, Earthstar Geographics, CNR Aero, and the GIS User Community

'P' (PRELIMINARY) ISSUES ARE NOT TO BE USED FOR CONSTRUCTION / FABRICATION BUT ARE ISSUED FOR LIMITED PURPOSES ONLY AS INDICATED IN THE SMALL BLOCK ABOVE THIS BLOCK.


CONSTRUCTION / FABRICATION WORK IS PERMITTED ON 'R' (RELEASED) ISSUES ONLY.

INFORMATION CONTAINED WITHIN 'HOLD' IS NOT RELEASED FOR CONSTRUCTION / FABRICATION. FIELD MUST GET DESIGN OFFICE TO CLEAR 'HOLDS' IN TIME BEFORE PROCEEDING WITH ANY CONSTRUCTION/FABRICATION WORK RELATED TO 'HOLDS'.

SIGN. OF CLIENT:-			
JE	AE	EE	SE
PURPOSE: FOR TENDER ONLY			
Proprietary Notice and Version Control This document contains confidential information for use only by the "Client"; for the Project under consideration, which is provided for the sole purpose of permitting the recipient to evaluate the information submitted here with. In consideration of receipt of this document; unless agreed to in contrary in the Contract; the recipient agrees to maintain such information in confidence and to not reproduce or otherwise disclose this information to any person outside the recipient's organisation; except that there is no obligation to maintain the confidentiality of any information which was known to the recipient prior to receipt of such information from Tata Consulting Engineers Limited, or becomes publicly known through no fault of recipient, or Tata Consulting Engineers Limited, or is received without obligation of confidentiality from a third party owing no obligation of confidentiality to Tata Consulting Engineers Limited. All information given under this version over rides all and any kind of offers, assumptions, deliverables and contracts submitted verbally (and subsequently communicated in writing) or in writing or otherwise given under any and all previous version/s.			
File Name:12503A-CV-30626-Rev-P0			



DETAILED DESIGN CONSULTANCY, HP-SHIVA (PACKAGE CS09)		
IRRIGATION, HORTICULTURE, ORCHARDS AND VALUE CHAIN DEVELOPMENT		
TITLE:- NETWORK DRAWING OF LIFT IRRIGATION SCHEME FOR KATHOH CLUSTER, BANGANA BLOCK, UNA DISTRICT.		
TATACONSULTING ENGINEERS LIMITED. MUMBAI		
SCALE:- 1:4,500	DWG. No:-	ISSUE:-
DL.CEN:- DEL-CV	TCE.12503A-CV-3082-WS-30626	P0

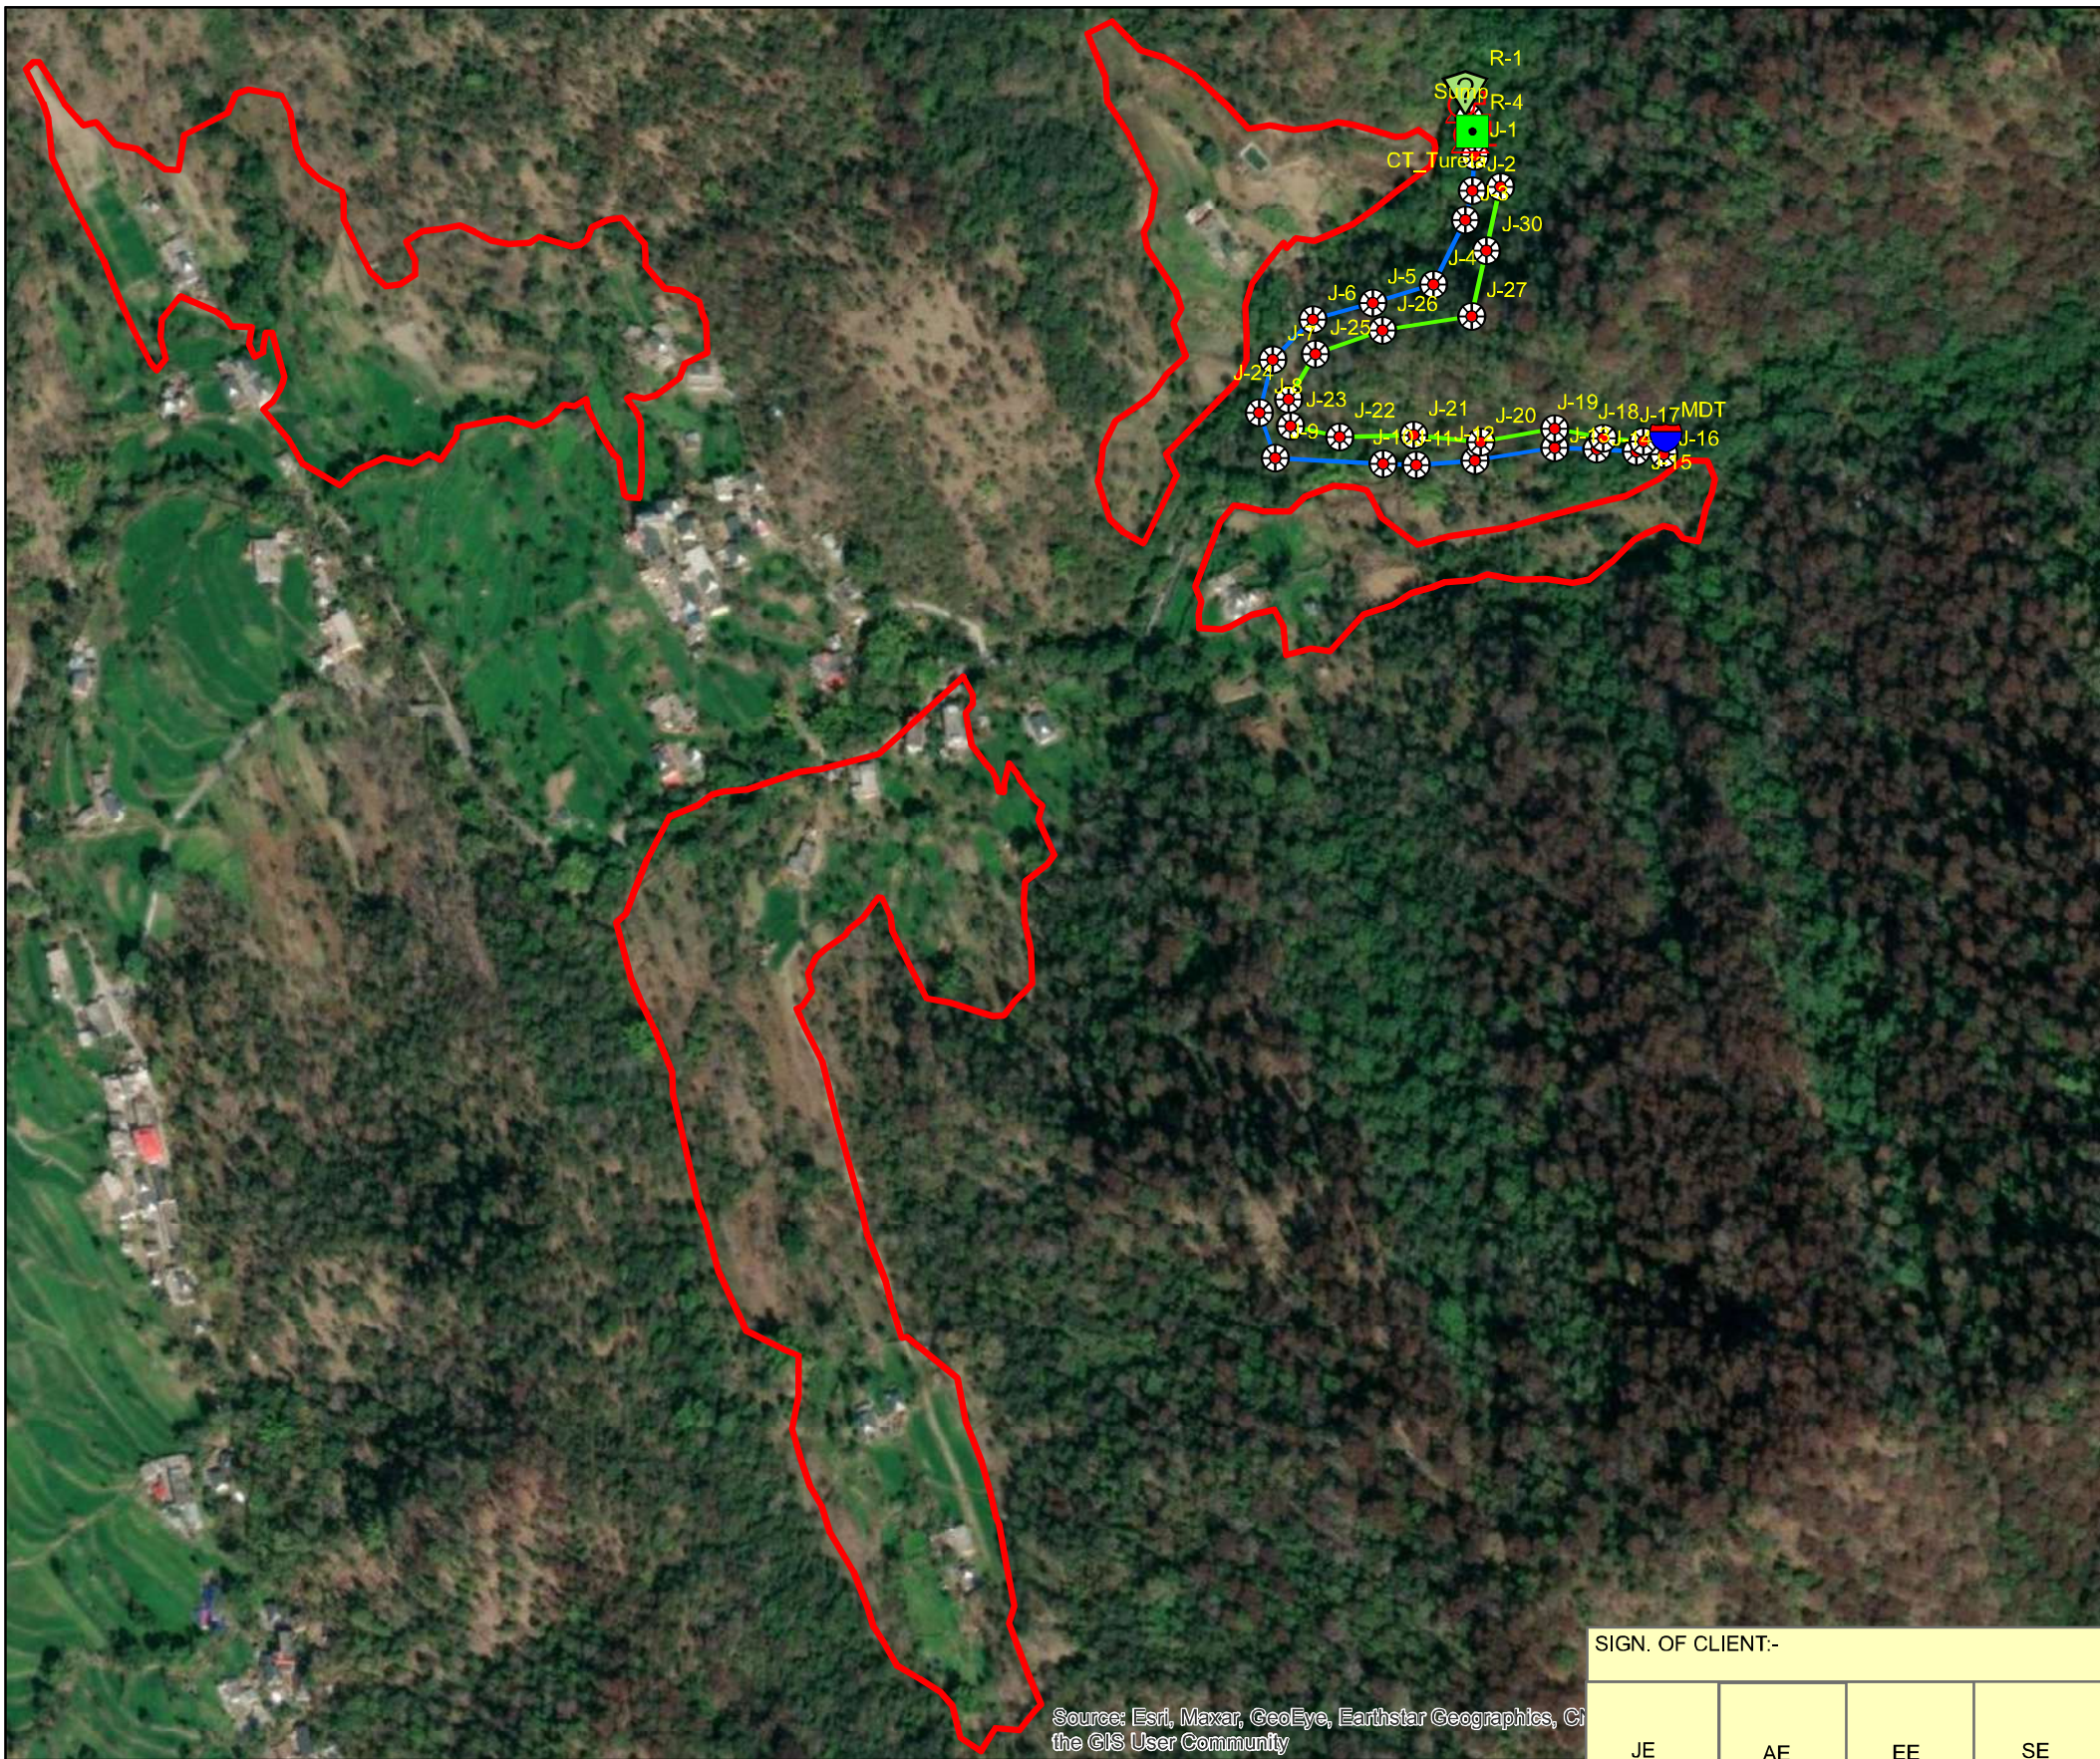

	Source
	Tank
	MDT
	Pump
	Junction
	Rising_Main
	Gravity_Main
	TURRETA

	SIGN.												
	INITIALS												
	REVISIONS												
P0	SIGN.												19-04-2022
	INITIALS	GKJ	DG	MK							MK	DK	
	REVISIONS												
ISSUE		DRN	DSN	CHD	CV	EL	IC	ME			PE/PM	APPD.	DATE
					CLEARED								

CONSTRUCTION / FABRICATION WORK IS PERMITTED ON
'R' (RELEASED) ISSUES ONLY.

INFORMATION CONTAINED WITHIN 'HOLD' IS NOT
RELEASED FOR CONSTRUCTION / FABRICATION.
FIELD MUST GET DESIGN OFFICE TO CLEAR 'HOLDS'
IN TIME BEFORE PROCEEDING WITH ANY
CONSTRUCTION/FABRICATION WORK RELATED
TO 'HOLDS'.

JE	AE	EE	SE
----	----	----	----



Proprietary Notice and Version Control This document contains confidential information for use only by the "Client," for the Project under consideration, which is provided for the sole purpose of permitting the recipient to evaluate the information submitted here with. In consideration of receipt of this document; unless agreed to in contrary in the Contract; the recipient agrees to maintain such information in confidence and to not reproduce or otherwise disclose this information to any person outside the recipient's organisation; except that there is no obligation to maintain the confidentiality of any information which was known to the recipient prior to receipt of such information from Tata Consulting Engineers Limited, or becomes publicly known through no fault of recipient, or Tata Consulting Engineers Limited, or is received without obligation of confidentiality from a third party; writing no obligation of confidentiality to Tata Consulting Engineers Limited. All information given under this version over rides all and any kind of offers, assumptions, deliverables and contracts submitted verbally (and subsequently communicated in writing) or in writing or otherwise given under any and all previous versions/



TITLE:- NETWORK DRAWING OF LIFT IRRIGATION SCHEME
FOR TURETA CLUSTER, BANGANA BLOCK, UNA DISTRICT.



SCALE:- 1:5,000	DWG. No:-	ISSUE:-
DL.CEN:- DEL-CV	TCE.12503A-CV-3082-WS-30627	P0

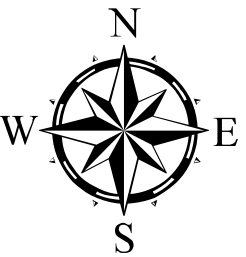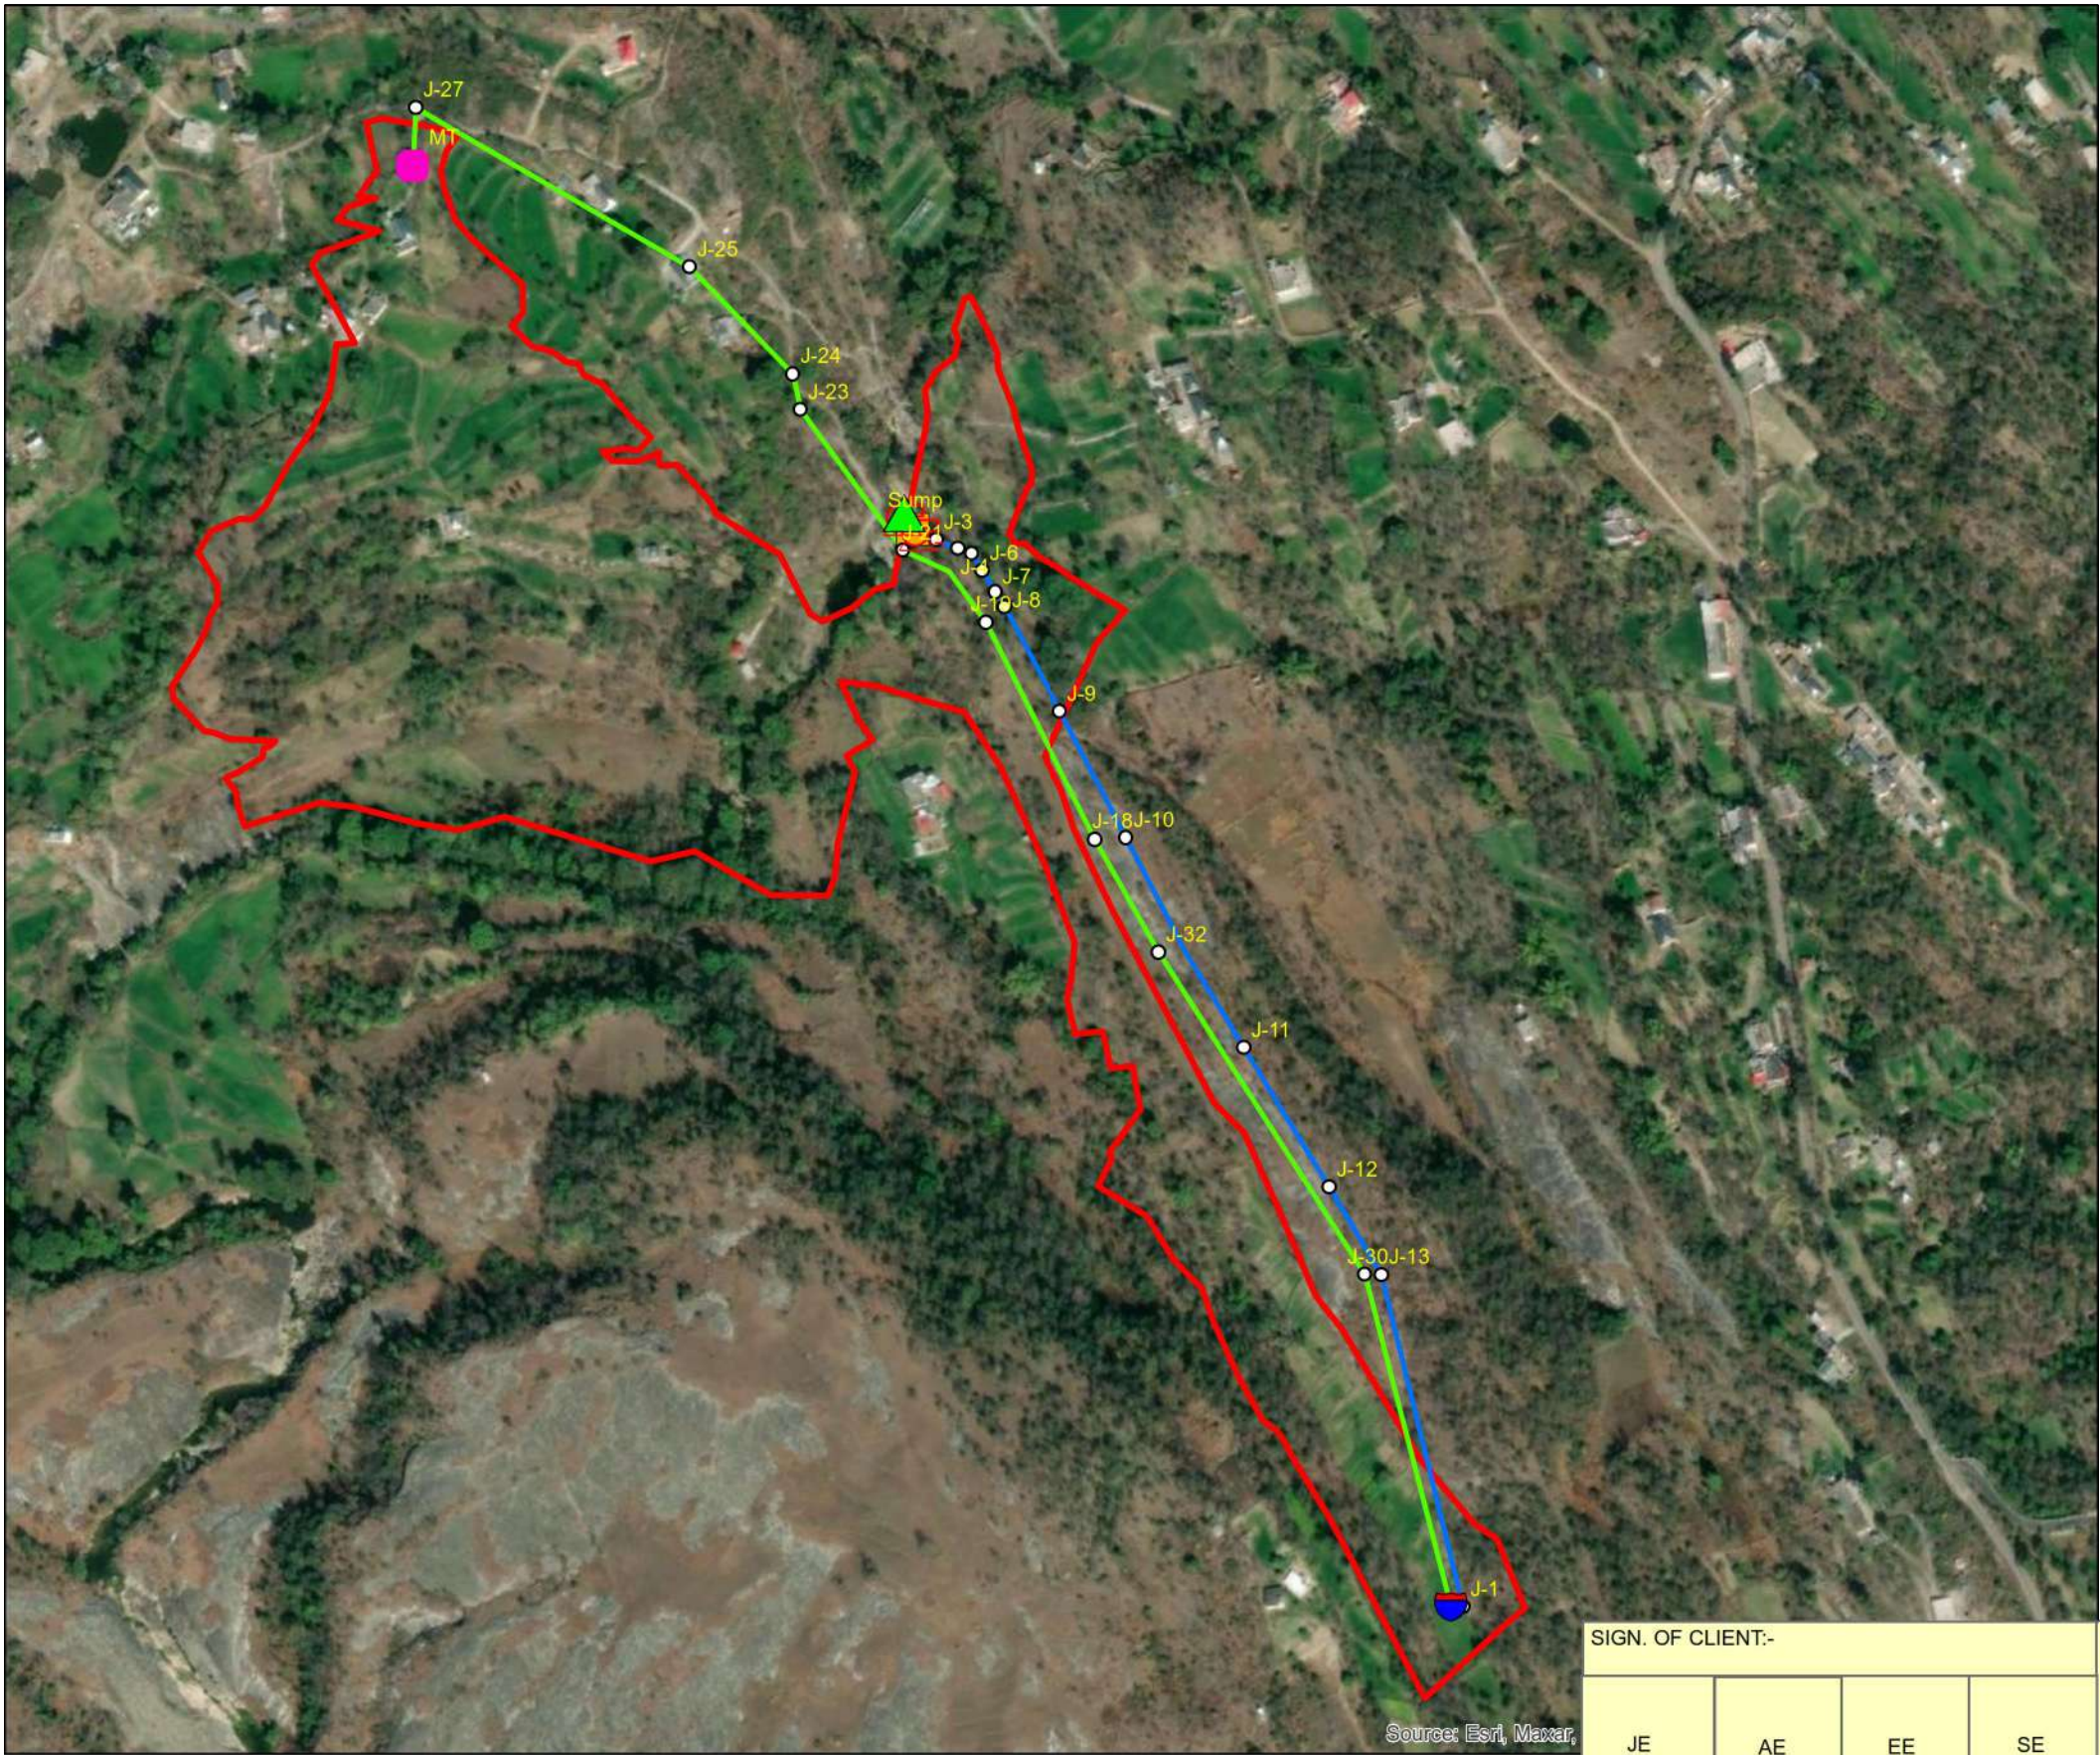

Legend

- Source
- MDT
- Pump
- MT
- SUMP
- Junction
- Rising Main 125mm Dia GI Pipe
- Gravity Main 100mm Dia GI Pipe
- BALH Cluster

P1	SIGN.												27-05-2022
	INITIALS	GKJ	DG	DVB							MK	DK	
	REVISIONS	As per Client Observation											
P0	SIGN.												19-04-2022
	INITIALS	GKJ	DG	DVB							MK	DK	
	REVISIONS												
ISSUE		DRN	DSN	CHD	CV	EL	IC	ME			PE/PM	APPD.	DATE
					CLEARED								

'P' (PRELIMINARY) ISSUES ARE NOT TO BE USED FOR CONSTRUCTION / FABRICATION BUT ARE ISSUED FOR LIMITED PURPOSES ONLY AS INDICATED IN THE SMALL BLOCK ABOVE THIS BLOCK.

CONSTRUCTION / FABRICATION WORK IS PERMITTED ON 'R' (RELEASED) ISSUES ONLY.

INFORMATION CONTAINED WITHIN 'HOLD' IS NOT RELEASED FOR CONSTRUCTION / FABRICATION. FIELD MUST GET DESIGN OFFICE TO CLEAR 'HOLDS' IN TIME BEFORE PROCEEDING WITH ANY CONSTRUCTION/FABRICATION WORK RELATED TO 'HOLDS'.

SIGN. OF CLIENT:-

JE	AE	EE	SE
----	----	----	----

PURPOSE: FOR TENDER ONLY

Proprietary Notice and Version Control This document contains confidential information for use only by the "Client"; for the Project under consideration, which is provided for the sole purpose of permitting the recipient to evaluate the information submitted here within consideration of receipt of this document; unless agreed to in contrary in the Contract; the recipient agrees to maintain such information in confidence and to not reproduce or otherwise disclose this information to any person outside the recipient's organisation; except that there is no obligation to maintain the confidentiality of any information which was known to the recipient prior to receipt of such information from Tata Consulting Engineers Limited, or becomes publicly known through no fault of recipient, or Tata Consulting Engineers Limited, or is received without obligation of confidentiality from a third party owing no obligation of confidentiality to Tata Consulting Engineers Limited. All information given under this version over rides all and any kind of offers, assumptions, deliverables and contracts submitted verbally (and subsequently communicated in writing) or in writing or otherwise given under any and all previous version/s.

File Name: 12503A-CV-30628-Rev-P1

DETAILED DESIGN CONSULTANCY, HP-SHIVA (PACKAGE CS09)

IRRIGATION, HORTICULTURE, ORCHARDS AND VALUE CHAIN DEVELOPMENT

TITLE:-
NETWORK DRAWING OF LIFT IRRIGATION SCHEME FOR BALH CLUSTER, BANGANA BLOCK, UNA DISTRICT.

TATACONSULTING ENGINEERS LIMITED. MUMBAI

SCALE:- 1:5,000


DWG. No:- TCE.12503A-CV-3082-WS-30628

DL.CEN:- DEL-CV

ISSUE:- P1

Legend:-

1. Proposed 
2. Source 
3. MDT Main Distribution Tank
4. MT Modular Tank

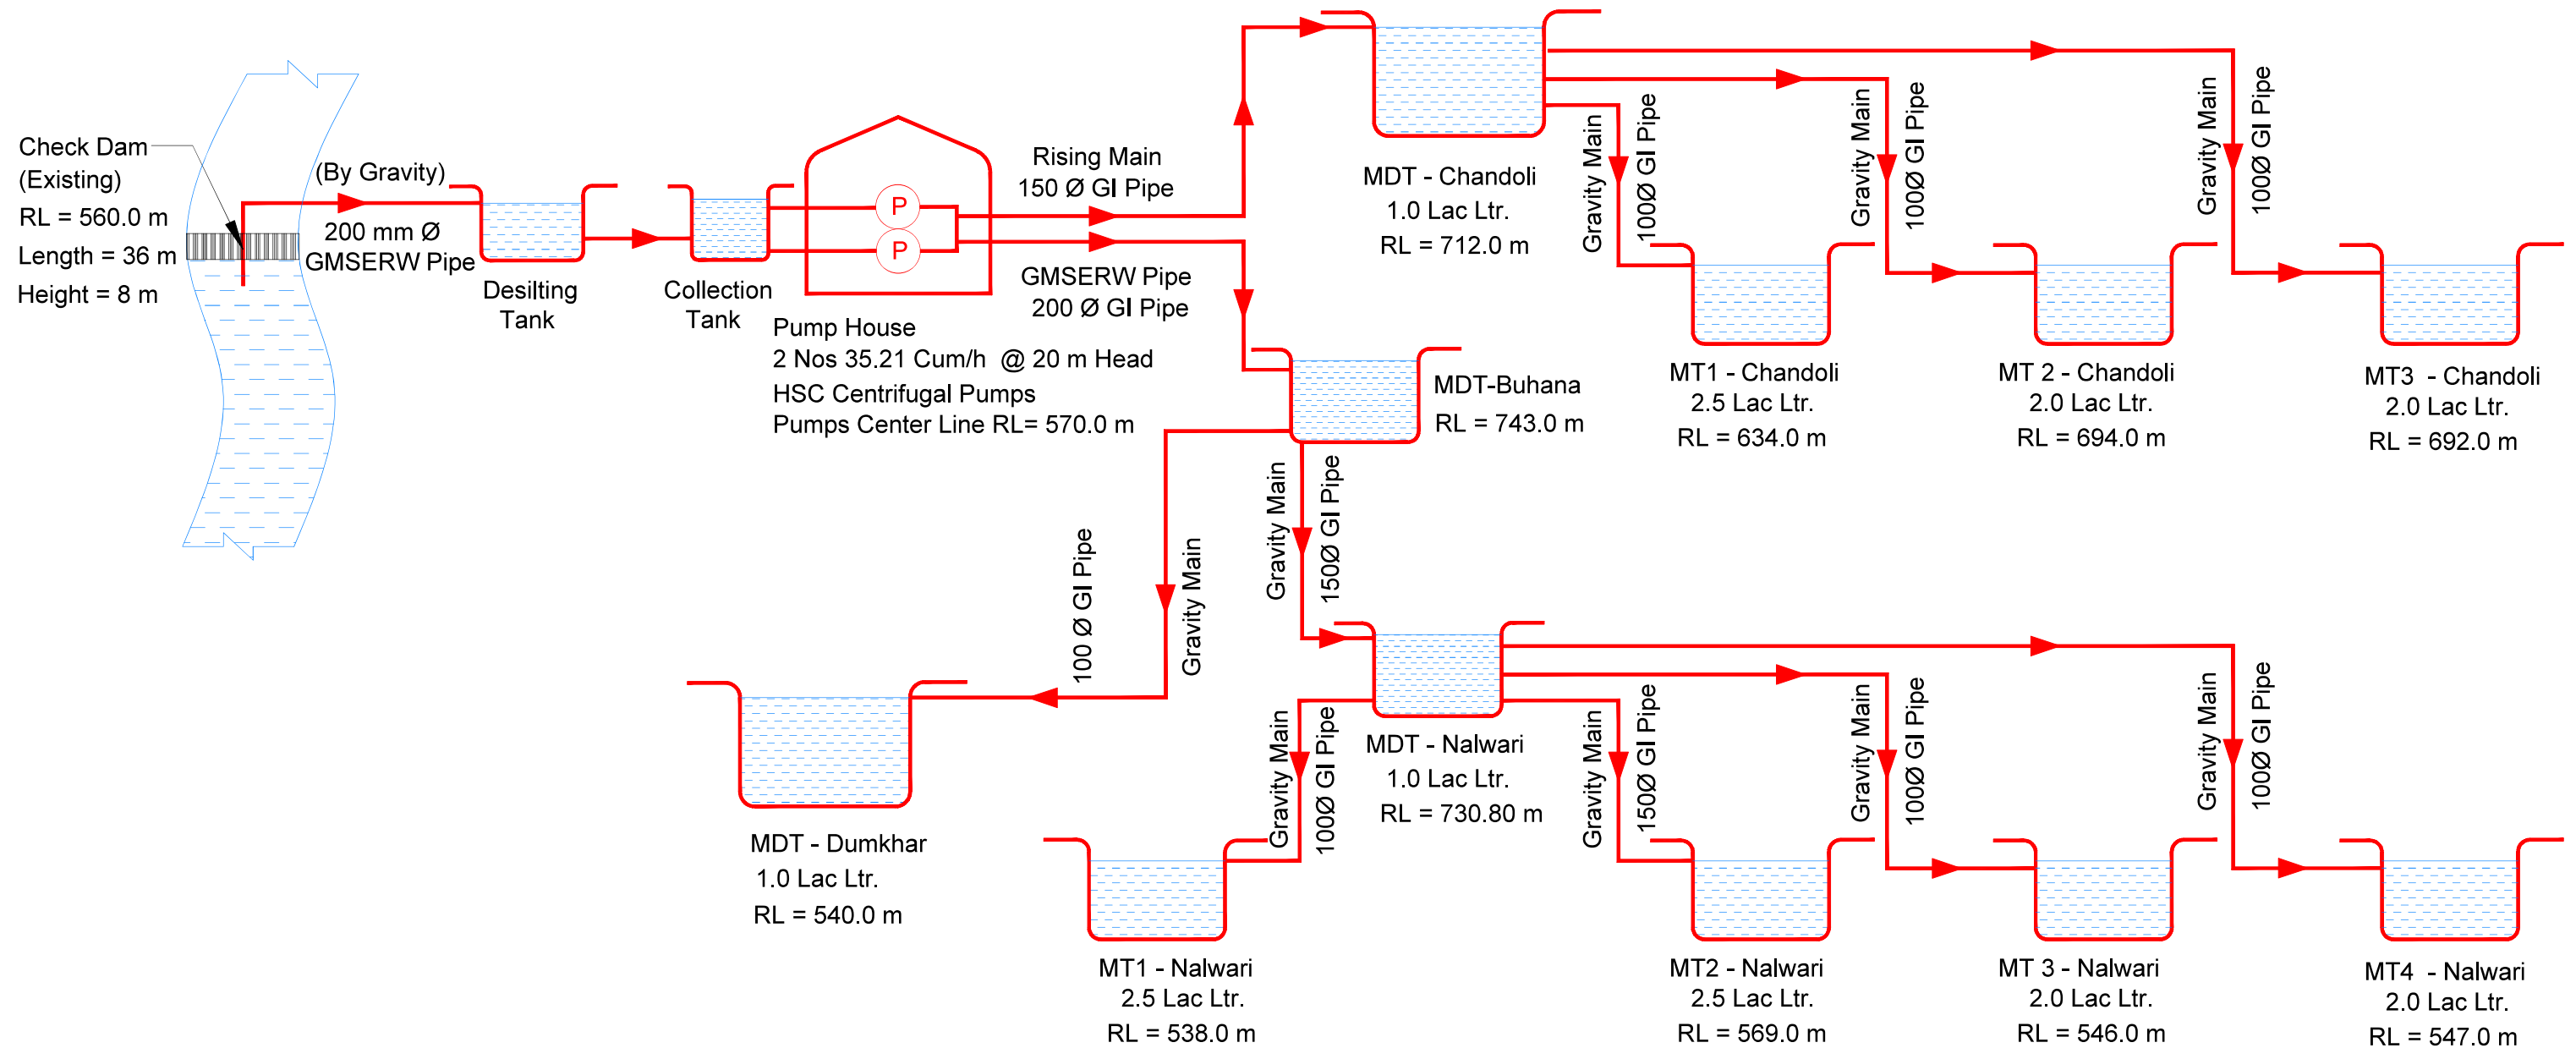

Proposed Flow Diagram - LIS Chpla Dam, CCA - 74.03 Ha (Bangana Block)

P1	SIGN.													27-05-2022
	INITIALS	BSN	DG	DVB								MK	DK	
	REVISIONS	AS PER CLIENT REQUIREMENT												
P0	SIGN.													16-04-2022
	INITIALS	BSN	DG	DVB								MK	DK	
	REVISIONS													
ISSUE		DRN	DSN	CHD	CV	EL	IC	ME			PE/PM	APPD	DATE (dd-mm-yyyy)	
					CLEARED									

2	'P' (PRELIMINARY) ISSUES ARE NOT TO BE USED FOR CONSTRUCTION / FABRICATION BUT ARE ISSUED FOR LIMITED PURPOSES ONLY AS INDICATED IN THE SMALL BLOCK ABOVE THIS BLOCK.
2	CONSTRUCTION / FABRICATION WORK IS PERMITTED ON 'R' (RELEASED) ISSUES ONLY.
2	INFORMATION CONTAINED WITHIN 'HOLD' IS NOT RELEASED FOR CONSTRUCTION / FABRICATION. FIELD MUST GET DESIGN OFFICE TO CLEAR 'HOLDS' IN TIME BEFORE PROCEEDING WITH ANY CONSTRUCTION, FABRICATION WORK RELATED TO 'HOLDS'.

SIGN. OF CLIENT:—			
JE	AE	EE	SE
PURPOSE: FOR TENDER ONLY			
DO NOT SCALE			
Proprietary Notice and Version Control This document contains confidential information for use only by the "Client"; it is the Project under consideration, which is provided for the sole purpose of permitting the recipient to evaluate the information submitted hereafter. In consideration of receipt of this document; unless agreed to in contrary in the Contract the recipient agrees to maintain such information in confidence and to not reproduce or otherwise disclose this information to any person outside the recipient's organization; except that there is no obligation to maintain the confidentiality of information which was known to the recipient prior to receipt of such information from Tata Consulting Engineers Limited or becomes publicly known through no fault of recipient, or Tata Consulting Engineers Limited, or is received without obligation of confidentiality from a third party owing no obligation of confidentiality to Tata Consulting Engineers Limited. Information given under this version over rides all and any kind of offers, assumptions, deliverables and contracts submitted verbally (and subsequently communicated in writing) or in writing or otherwise given under any and all previous version of			
FILE NAME 12503A-CV-30048-Rev-P			



DETAILED DESIGN CONSULTANCY, HP-SHIVA (PACKAGE CS09)

IRRIGATION, HORTICULTURE, ORCHARDS AND VALUE CHAIN DEVELOPMENT

FLOW DIAGRAM OF PROPOSED LIS CHAPLA DAM
(NALWARI, DUMKHAR, CHANDOLI)
BANGANA BLOCK, UNA DISTRICT



TATA CONSULTING ENGINEERS LIMITED
MUMBAI

SCALE	: NTS
-------	-------

DWG NO.

NO. TCE.12503A-CV-3082-FD-30048

ISSUE P1