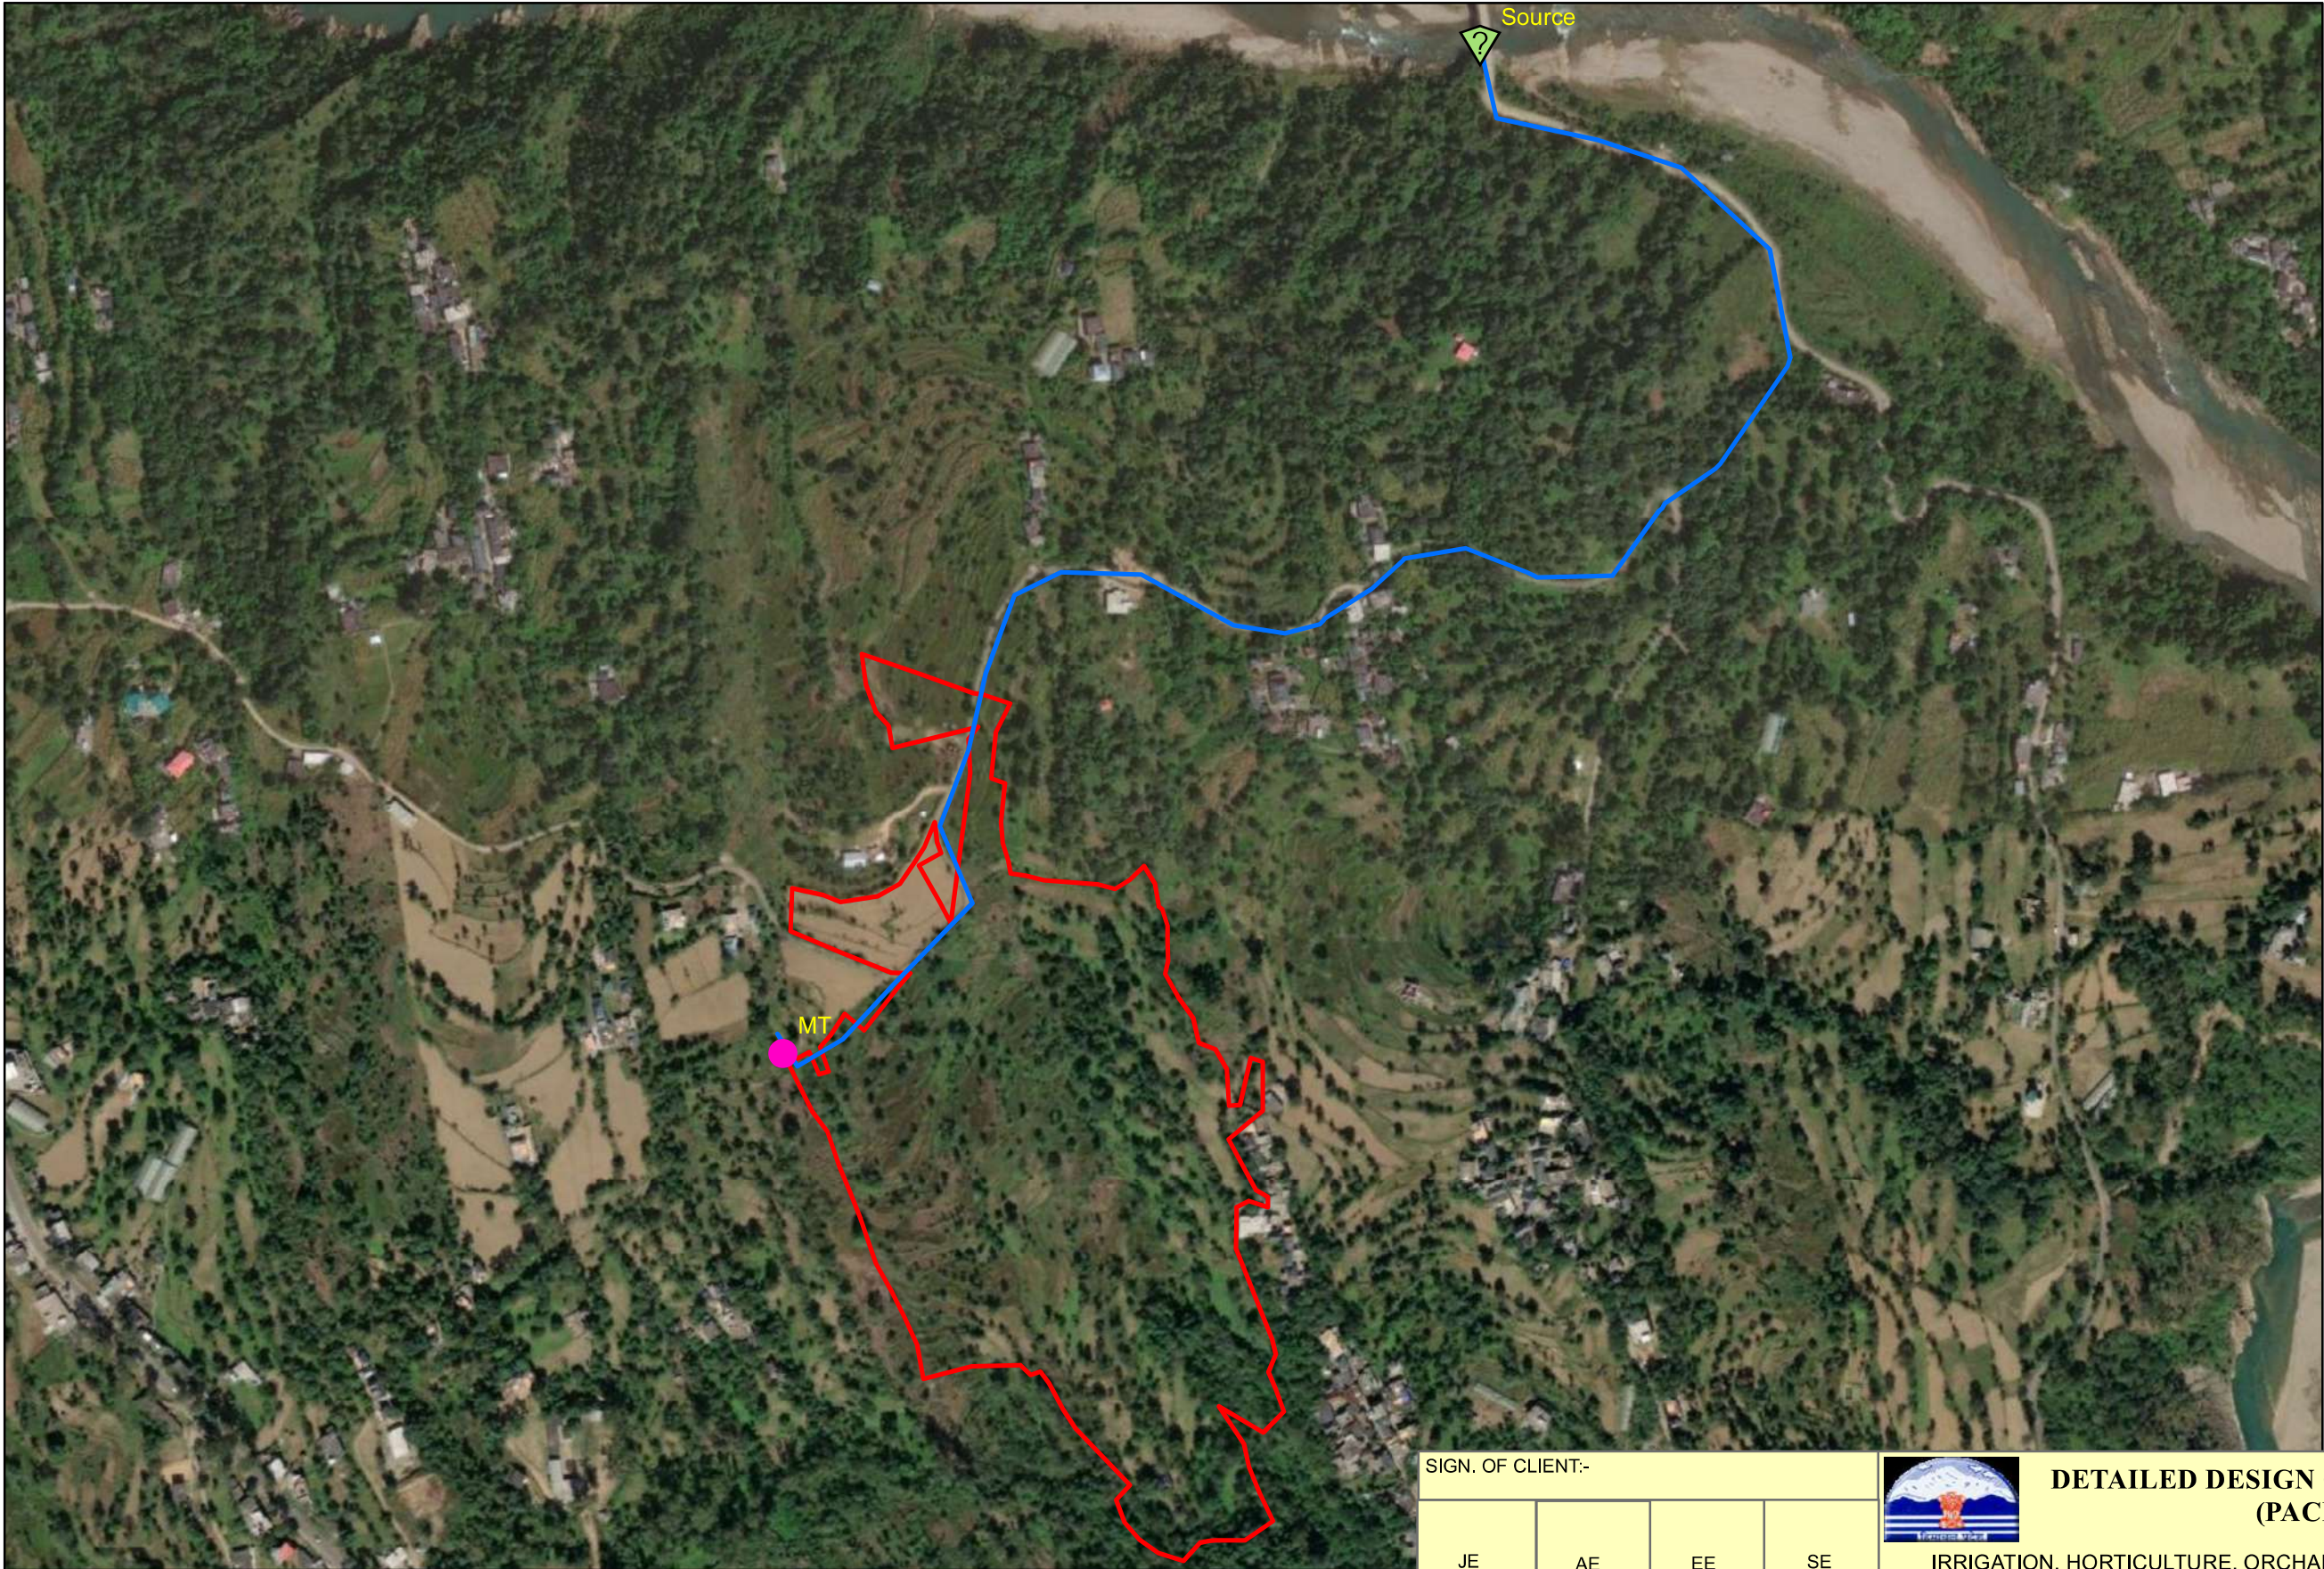


Legend

-  Source
-  MT
-  Rising Main
-  BHADROG

	SIGN.												
	INITIALS												
	REVISIONS												
P0	SIGN.												16-06-2022
	INITIALS	GKJ	MP	DVB							NS	NS	
	REVISIONS												
ISSUE		DRN	DSN	CHD	CV	EL	IC	ME			PE/PM	APPD.	DATE
					CLEARED								



'P' (PRELIMINARY) ISSUES ARE NOT TO BE USED FOR CONSTRUCTION / FABRICATION BUT ARE ISSUED FOR LIMITED PURPOSES ONLY AS INDICATED IN THE SMALL BLOCK ABOVE THIS BLOCK.

CONSTRUCTION / FABRICATION WORK IS PERMITTED ON 'R' (RELEASED) ISSUES ONLY.

INFORMATION CONTAINED WITHIN 'HOLD' IS NOT RELEASED FOR CONSTRUCTION / FABRICATION. FIELD MUST GET DESIGN OFFICE TO CLEAR 'HOLDS' IN TIME BEFORE PROCEEDING WITH ANY CONSTRUCTION/FABRICATION WORK RELATED TO 'HOLDS'.

SIGN. OF CLIENT:-			
JE	AE	EE	SE
PURPOSE: FOR TENDER ONLY			
Proprietary Notice and Version Control This document contains confidential information for use only by the "Client"; for the Project under consideration, which is provided for the sole purpose of permitting the recipient to evaluate the information submitted here with in consideration of receipt of this document; unless agreed to in contrary in the Contract; the recipient agrees to maintain such information in confidence and to not reproduce or otherwise disclose this information to any person outside the recipient's organisation; except that there is no obligation to maintain the confidentiality of any information which was known to the recipient prior to receipt of such information from Tata Consulting Engineers Limited, or becomes publicly known through no fault of recipient, or Tata Consulting Engineers Limited, or is received without obligation of confidentiality from a third party owing no obligation of confidentiality to Tata Consulting Engineers Limited. All information given under this version over rides all and any kind of offers, assumptions, deliverables and contracts submitted verbally (and subsequently communicated in writing) or in writing or otherwise given under any and all previous version/s.			
File Name: 12503A-CV-34107-Rev-P0			

	DETAILED DESIGN CONSULTANCY, HP-SHIVA (PACKAGE CS09)		
IRRIGATION, HORTICULTURE, ORCHARDS AND VALUE CHAIN DEVELOPMENT			
TITLE:- KEY PLAN OF LIS BHADROG FOR GHUMARWIN BLOCK, BILASPUR DISTRICT.			
	TATACONSULTING ENGINEERS LIMITED. MUMBAI		
SCALE:- 1:5,000	DWG. No:-	TCE.12503A-CV-3005-LM-34107	
DL.CEN:- DEL-CV			ISSUE:- P0

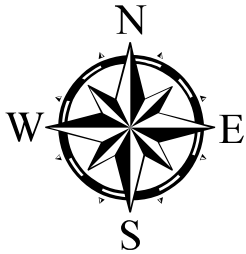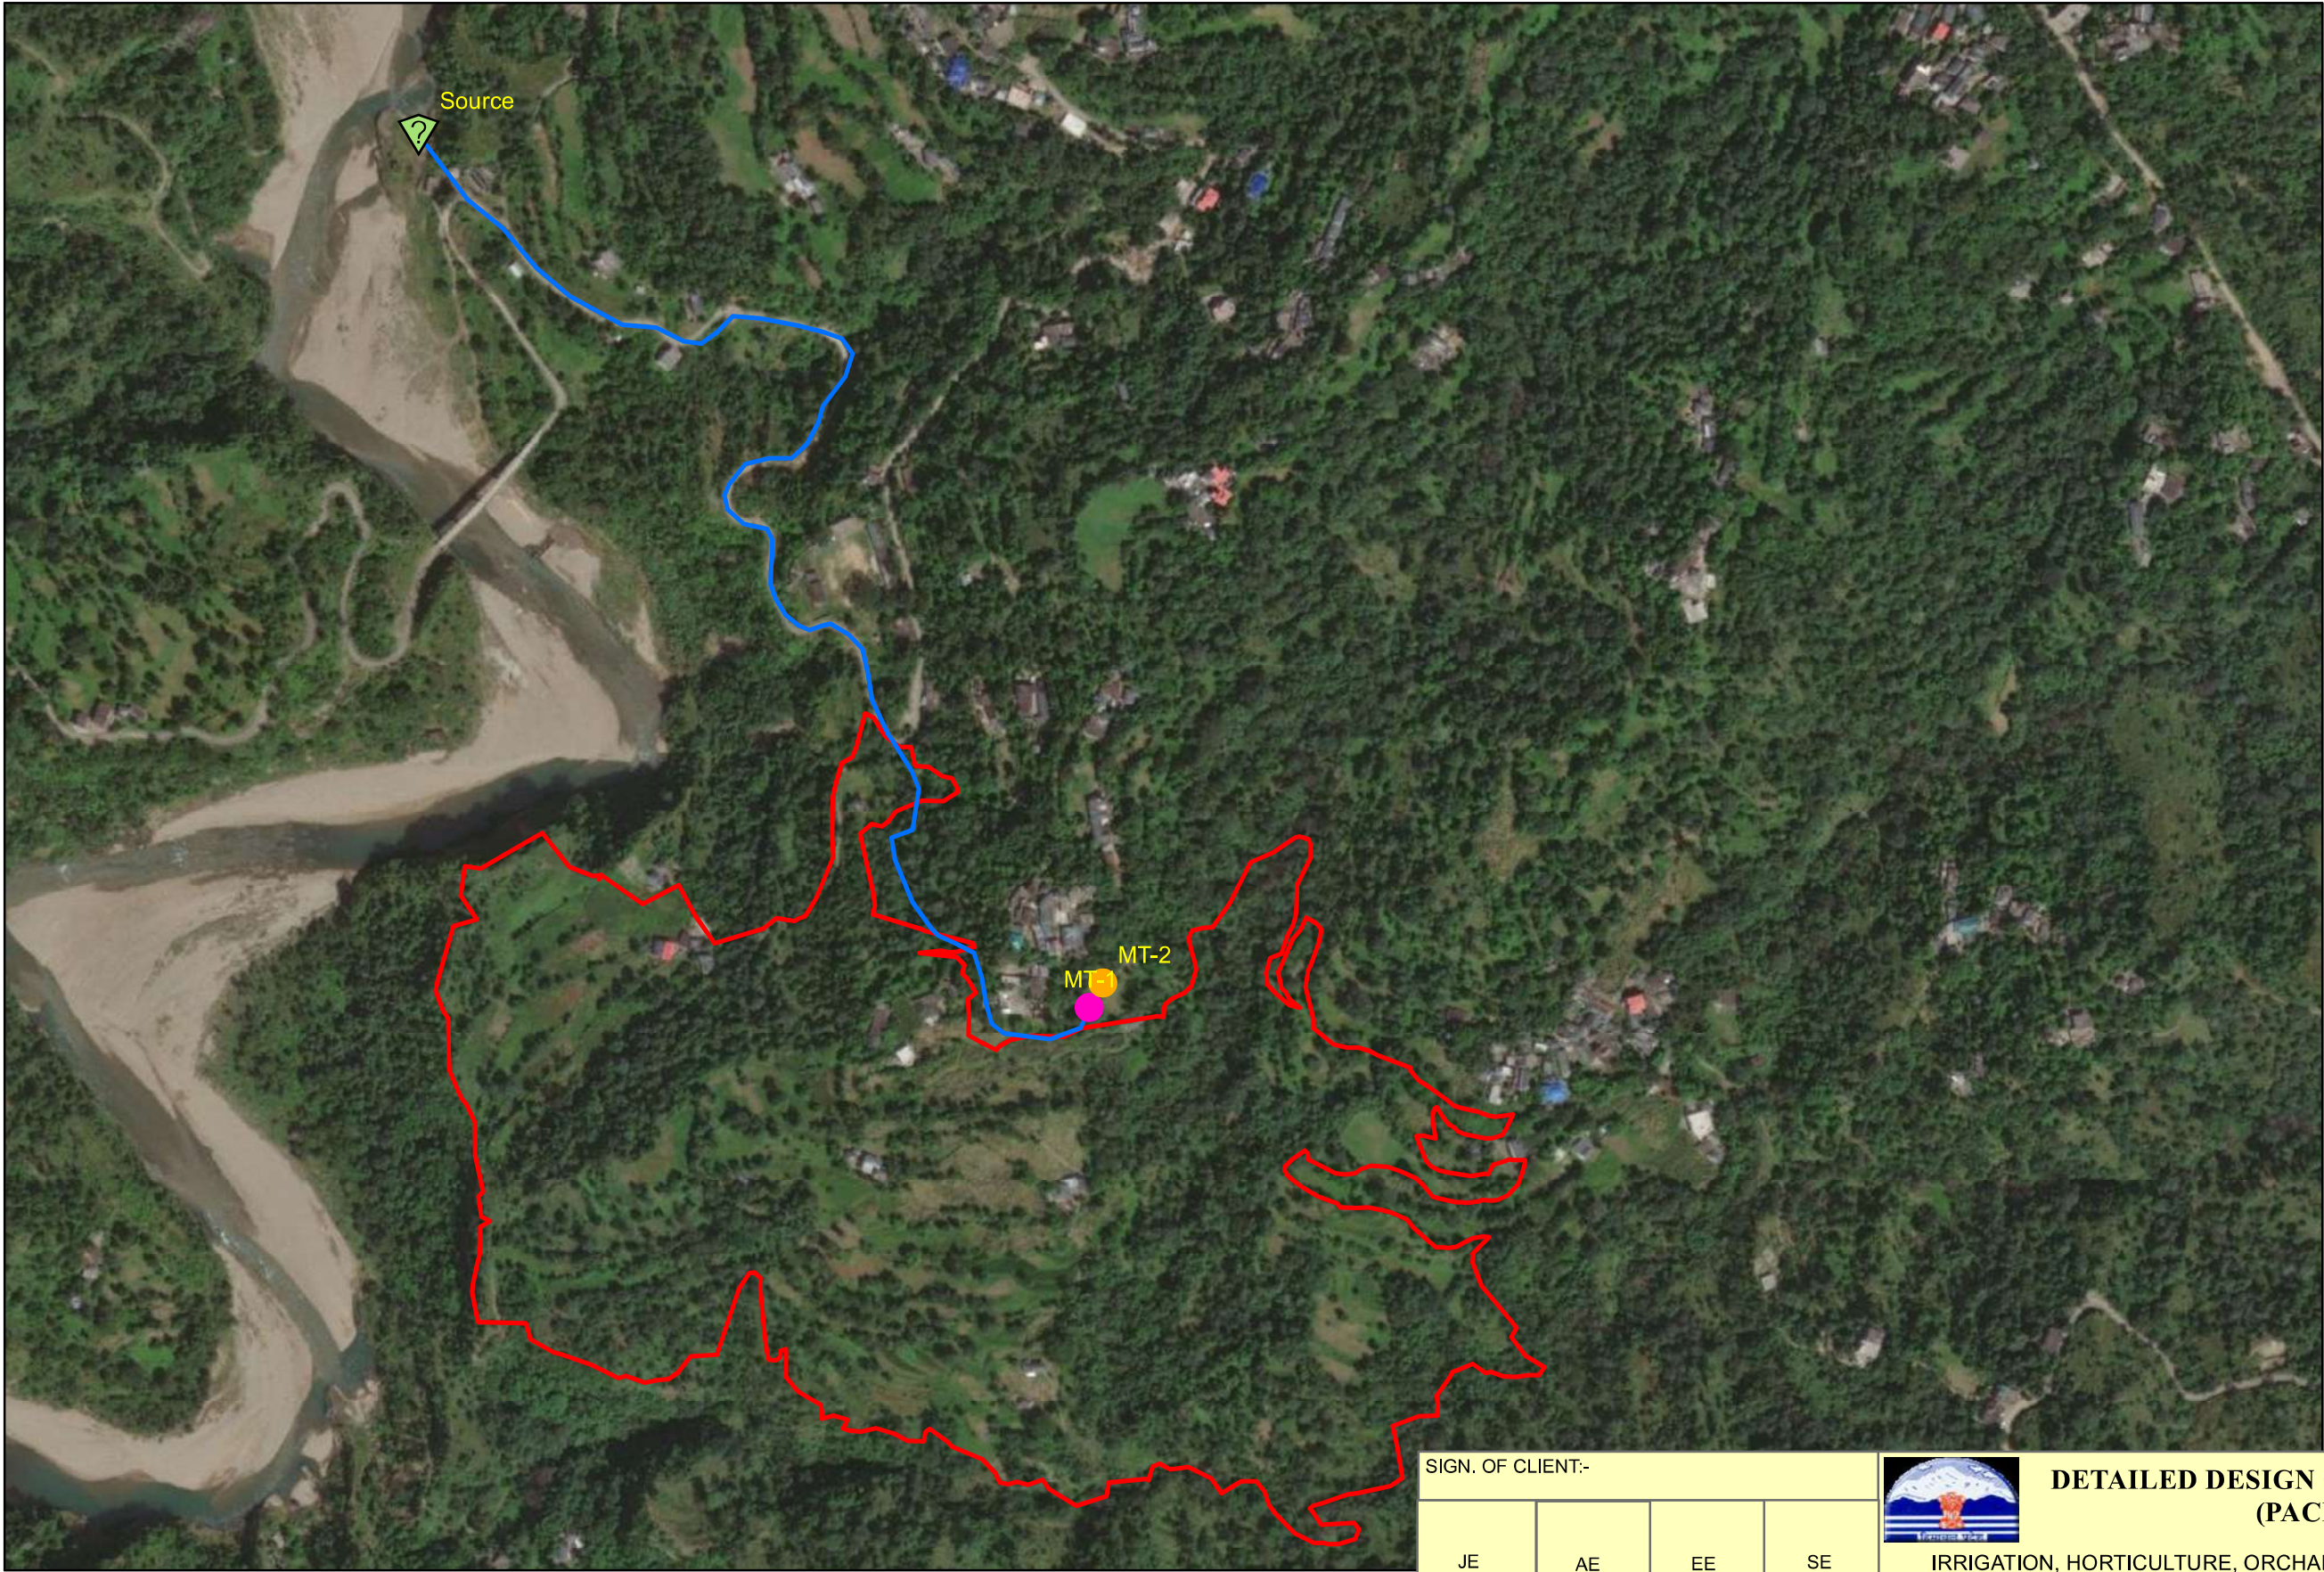

Legend

- Source
- MT-1
- MT-2
- Rising Main
- CHHARAL_DALOLI

	SIGN.								
	INITIALS								
	REVISIONS								
P0	SIGN.								
	INITIALS	GKJ	MP	DVB		NS	NS	16-06-2022	
	REVISIONS								
ISSUE		DRN	DSN	CHD	CV	EL	IC	ME	
					CLEARED			PE/PM	APPD.
									DATE

'P' (PRELIMINARY) ISSUES ARE NOT TO BE USED FOR CONSTRUCTION / FABRICATION BUT ARE ISSUED FOR LIMITED PURPOSES ONLY AS INDICATED IN THE SMALL BLOCK ABOVE THIS BLOCK.

CONSTRUCTION / FABRICATION WORK IS PERMITTED ON 'R' (RELEASED) ISSUES ONLY.

INFORMATION CONTAINED WITHIN 'HOLD' IS NOT RELEASED FOR CONSTRUCTION / FABRICATION. FIELD MUST GET DESIGN OFFICE TO CLEAR 'HOLDS' IN TIME BEFORE PROCEEDING WITH ANY CONSTRUCTION/FABRICATION WORK RELATED TO 'HOLDS'.

SIGN. OF CLIENT:-

JE	AE	EE	SE
----	----	----	----

PURPOSE: FOR TENDER ONLY

Proprietary Notice and Version Control This document contains confidential information for use only by the "Client"; for the Project under consideration, which is provided for the sole purpose of permitting the recipient to evaluate the information submitted here with in consideration of receipt of this document; unless agreed to in contrary in the Contract; the recipient agrees to maintain such information in confidence and to not reproduce or otherwise disclose this information to any person outside the recipient's organisation; except that there is no obligation to maintain the confidentiality of any information which was known to the recipient prior to receipt of such information from Tata Consulting Engineers Limited, or becomes publicly known through no fault of recipient, or Tata Consulting Engineers Limited, or is received without obligation of confidentiality from a third party owing no obligation of confidentiality to Tata Consulting Engineers Limited. All information given under this version over rides all and any kind of offers, assumptions, deliverables and contracts submitted verbally (and subsequently communicated in writing) or in writing or otherwise given under any and all previous version/s.

File Name: 12503A-CV-34108-Rev-P0



DETAILED DESIGN CONSULTANCY, HP-SHIVA
(PACKAGE CS09)

IRRIGATION, HORTICULTURE, ORCHARDS AND VALUE CHAIN DEVELOPMENT



TITLE:-

KEY PLAN OF LIS CHHARAL
(CHHARAL DALOLI CLUSTER)
GHUMARWIN BLOCK, BILASPUR DISTRICT.



TATACONSULTING ENGINEERS LIMITED.
MUMBAI

SCALE:- 1:5,000	DWG. No:-	ISSUE:-
DL.CEN.:- DEL-CV	TCE.12503A-CV-3005-LM-34108	P0

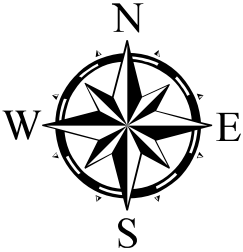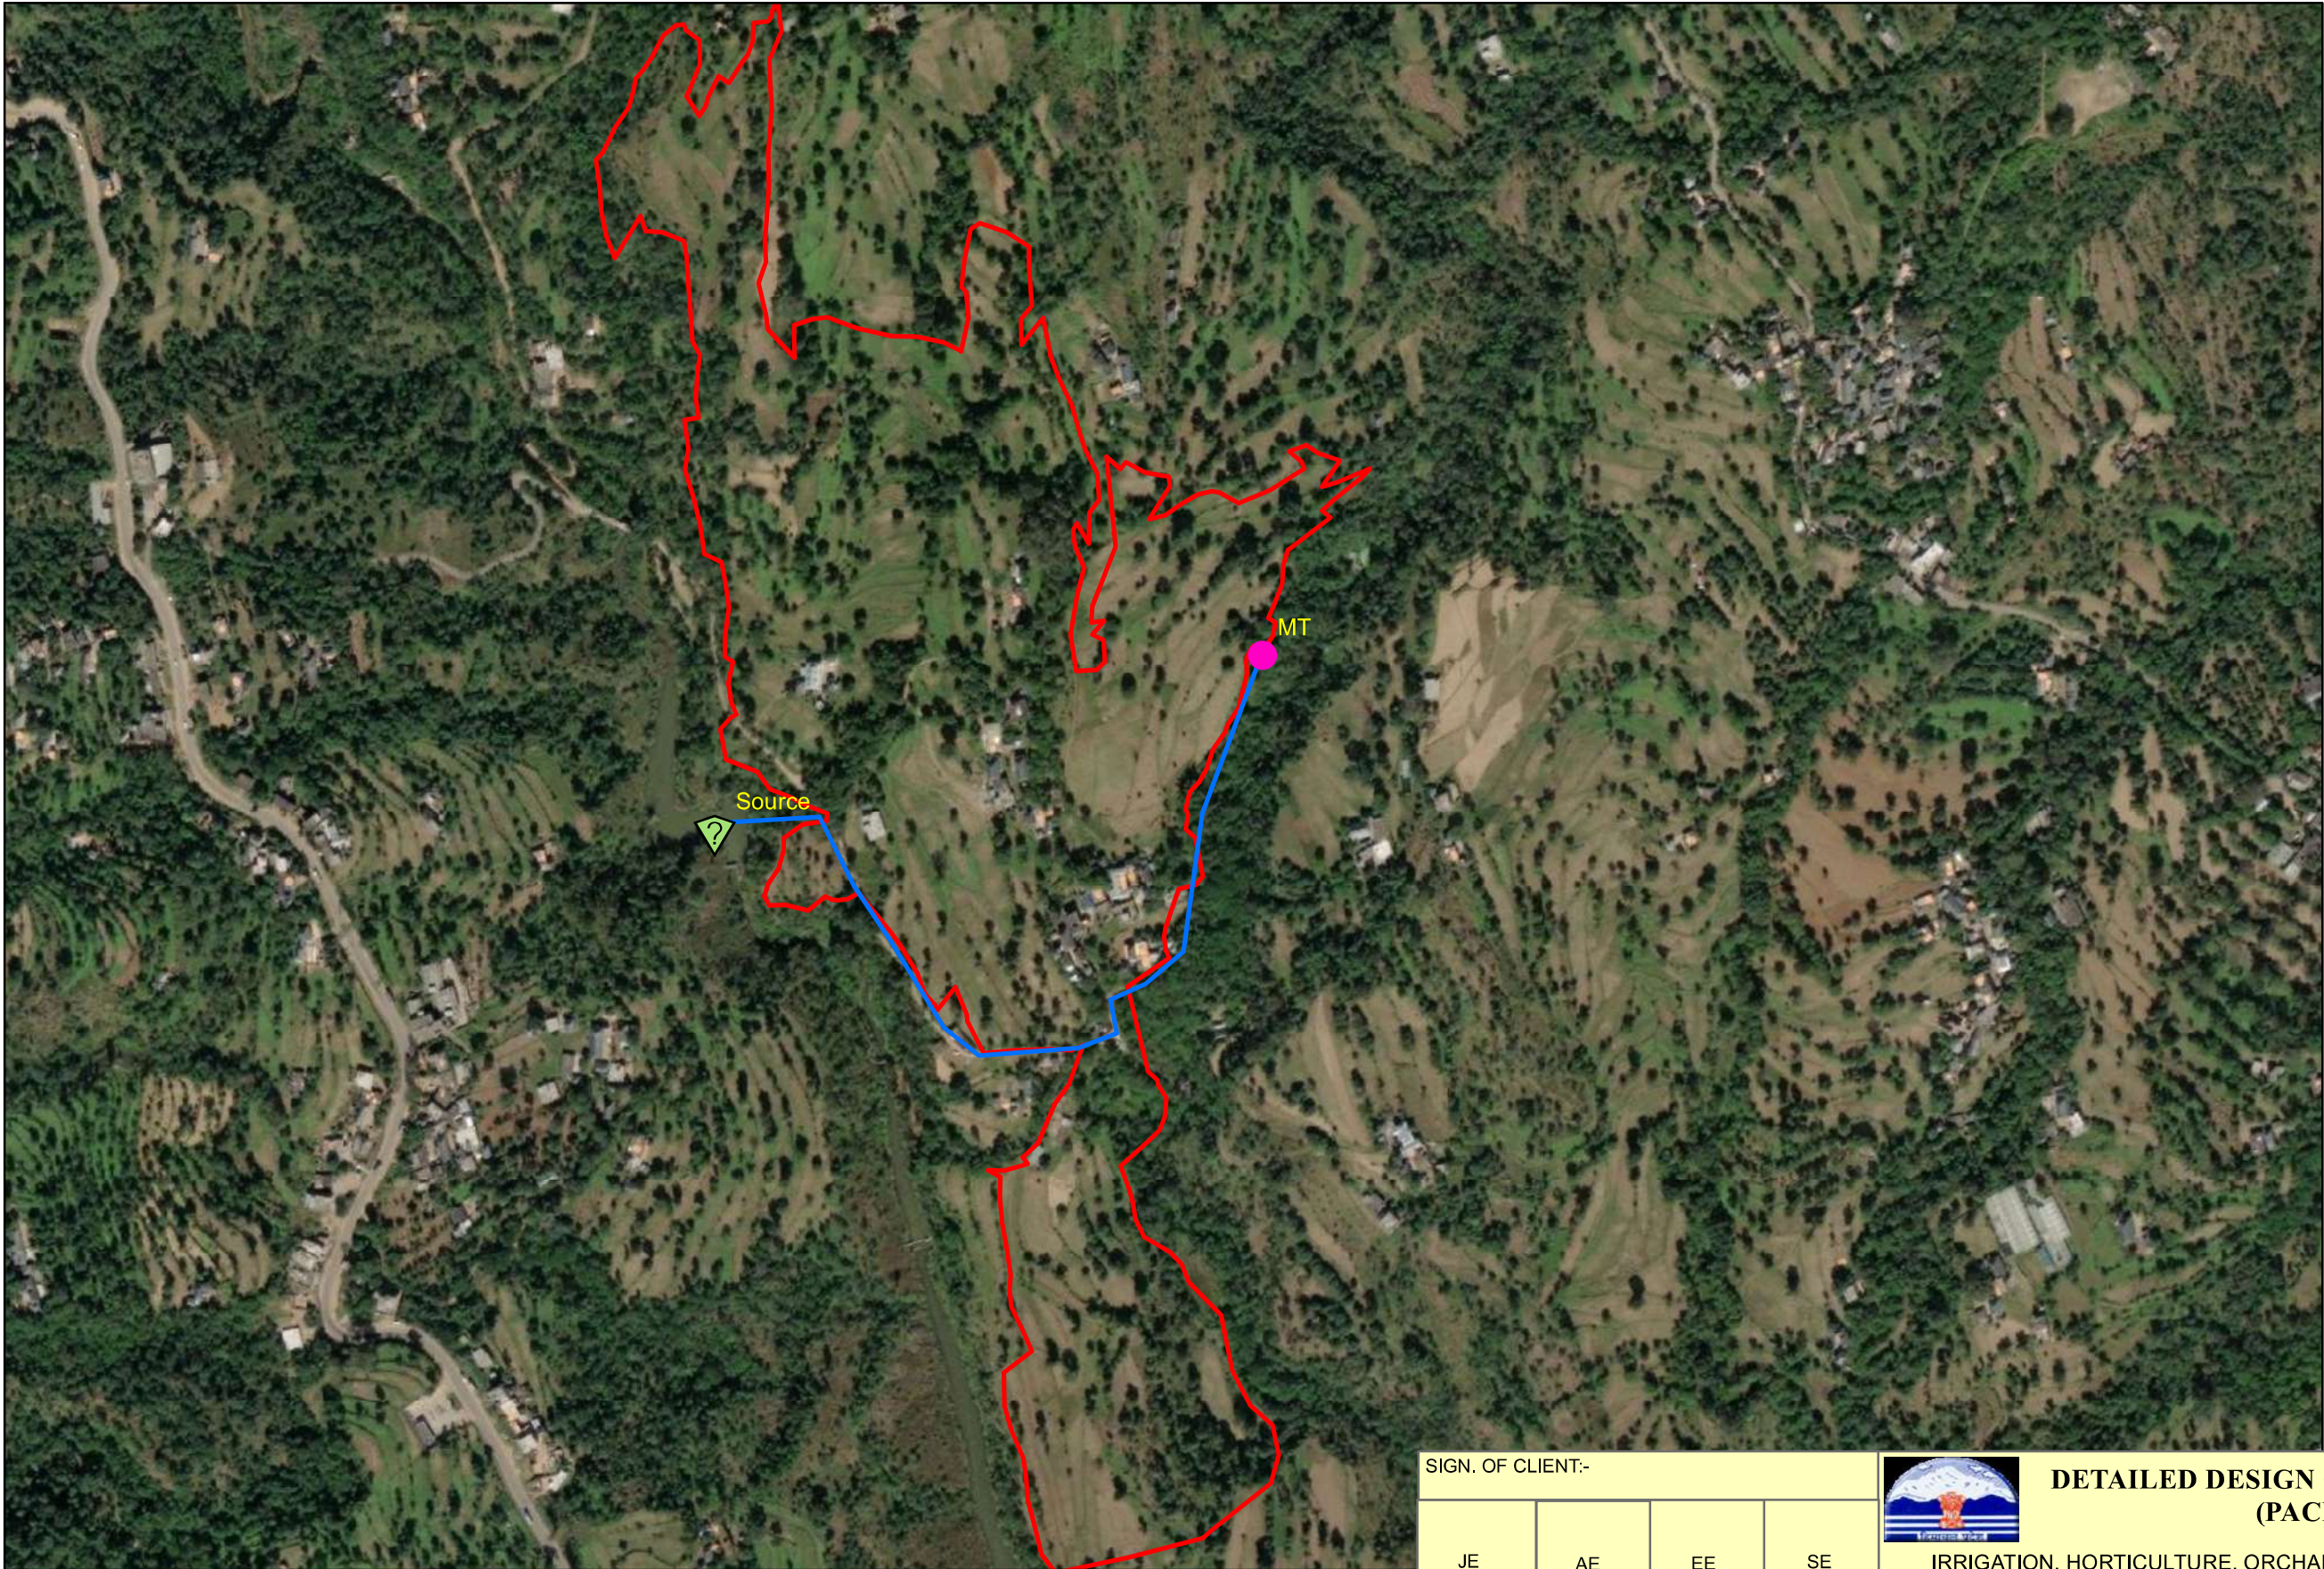

Legend

-  Source
-  MT
-  Rising Main
-  Chhiber Cluster

	SIGN.							
	INITIALS							
	REVISIONS							
P0	SIGN.							
	INITIALS	GKJ	MP	DVB		NS	NS	16-06-2022
	REVISIONS							
ISSUE		DRN	DSN	CHD	CV	EL	IC	ME
					CLEARED			PE/PM
								APPD.
								DATE

'P' (PRELIMINARY) ISSUES ARE NOT TO BE USED FOR CONSTRUCTION / FABRICATION BUT ARE ISSUED FOR LIMITED PURPOSES ONLY AS INDICATED IN THE SMALL BLOCK ABOVE THIS BLOCK.

CONSTRUCTION / FABRICATION WORK IS PERMITTED ON 'R' (RELEASED) ISSUES ONLY.

INFORMATION CONTAINED WITHIN 'HOLD' IS NOT RELEASED FOR CONSTRUCTION / FABRICATION. FIELD MUST GET DESIGN OFFICE TO CLEAR 'HOLDS' IN TIME BEFORE PROCEEDING WITH ANY CONSTRUCTION/FABRICATION WORK RELATED TO 'HOLDS'.

SIGN. OF CLIENT:-

JE	AE	EE	SE
----	----	----	----

PURPOSE: FOR TENDER ONLY

Proprietary Notice and Version Control This document contains confidential information for use only by the "Client"; for the Project under consideration, which is provided for the sole purpose of permitting the recipient to evaluate the information submitted here with in consideration of receipt of this document; unless agreed to in contrary in the Contract; the recipient agrees to maintain such information in confidence and to not reproduce or otherwise disclose this information to any person outside the recipient's organisation; except that there is no obligation to maintain the confidentiality of any information which was known to the recipient prior to receipt of such information from Tata Consulting Engineers Limited, or becomes publicly known through no fault of recipient, or Tata Consulting Engineers Limited, or is received without obligation of confidentiality from a third party owing no obligation of confidentiality to Tata Consulting Engineers Limited. All information given under this version over rides all and any kind of offers, assumptions, deliverables and contracts submitted verbally (and subsequently communicated in writing) or in writing or otherwise given under any and all previous version/s.

File Name: 12503A-CV-34109-Rev-P0



DETAILED DESIGN CONSULTANCY, HP-SHIVA
(PACKAGE CS09)


IRRIGATION, HORTICULTURE, ORCHARDS AND VALUE CHAIN DEVELOPMENT

TITLE:-
KEY PLAN OF LIS CHHIBER FOR
GHUMARWIN BLOCK, BILASPUR DISTRICT.



TATACONSULTING ENGINEERS LIMITED.
MUMBAI

SCALE:- 1:5,000	DWG. No:- TCE.12503A-CV-3005-LM-34109	ISSUE:- P0
DL.CEN:- DEL-CV		


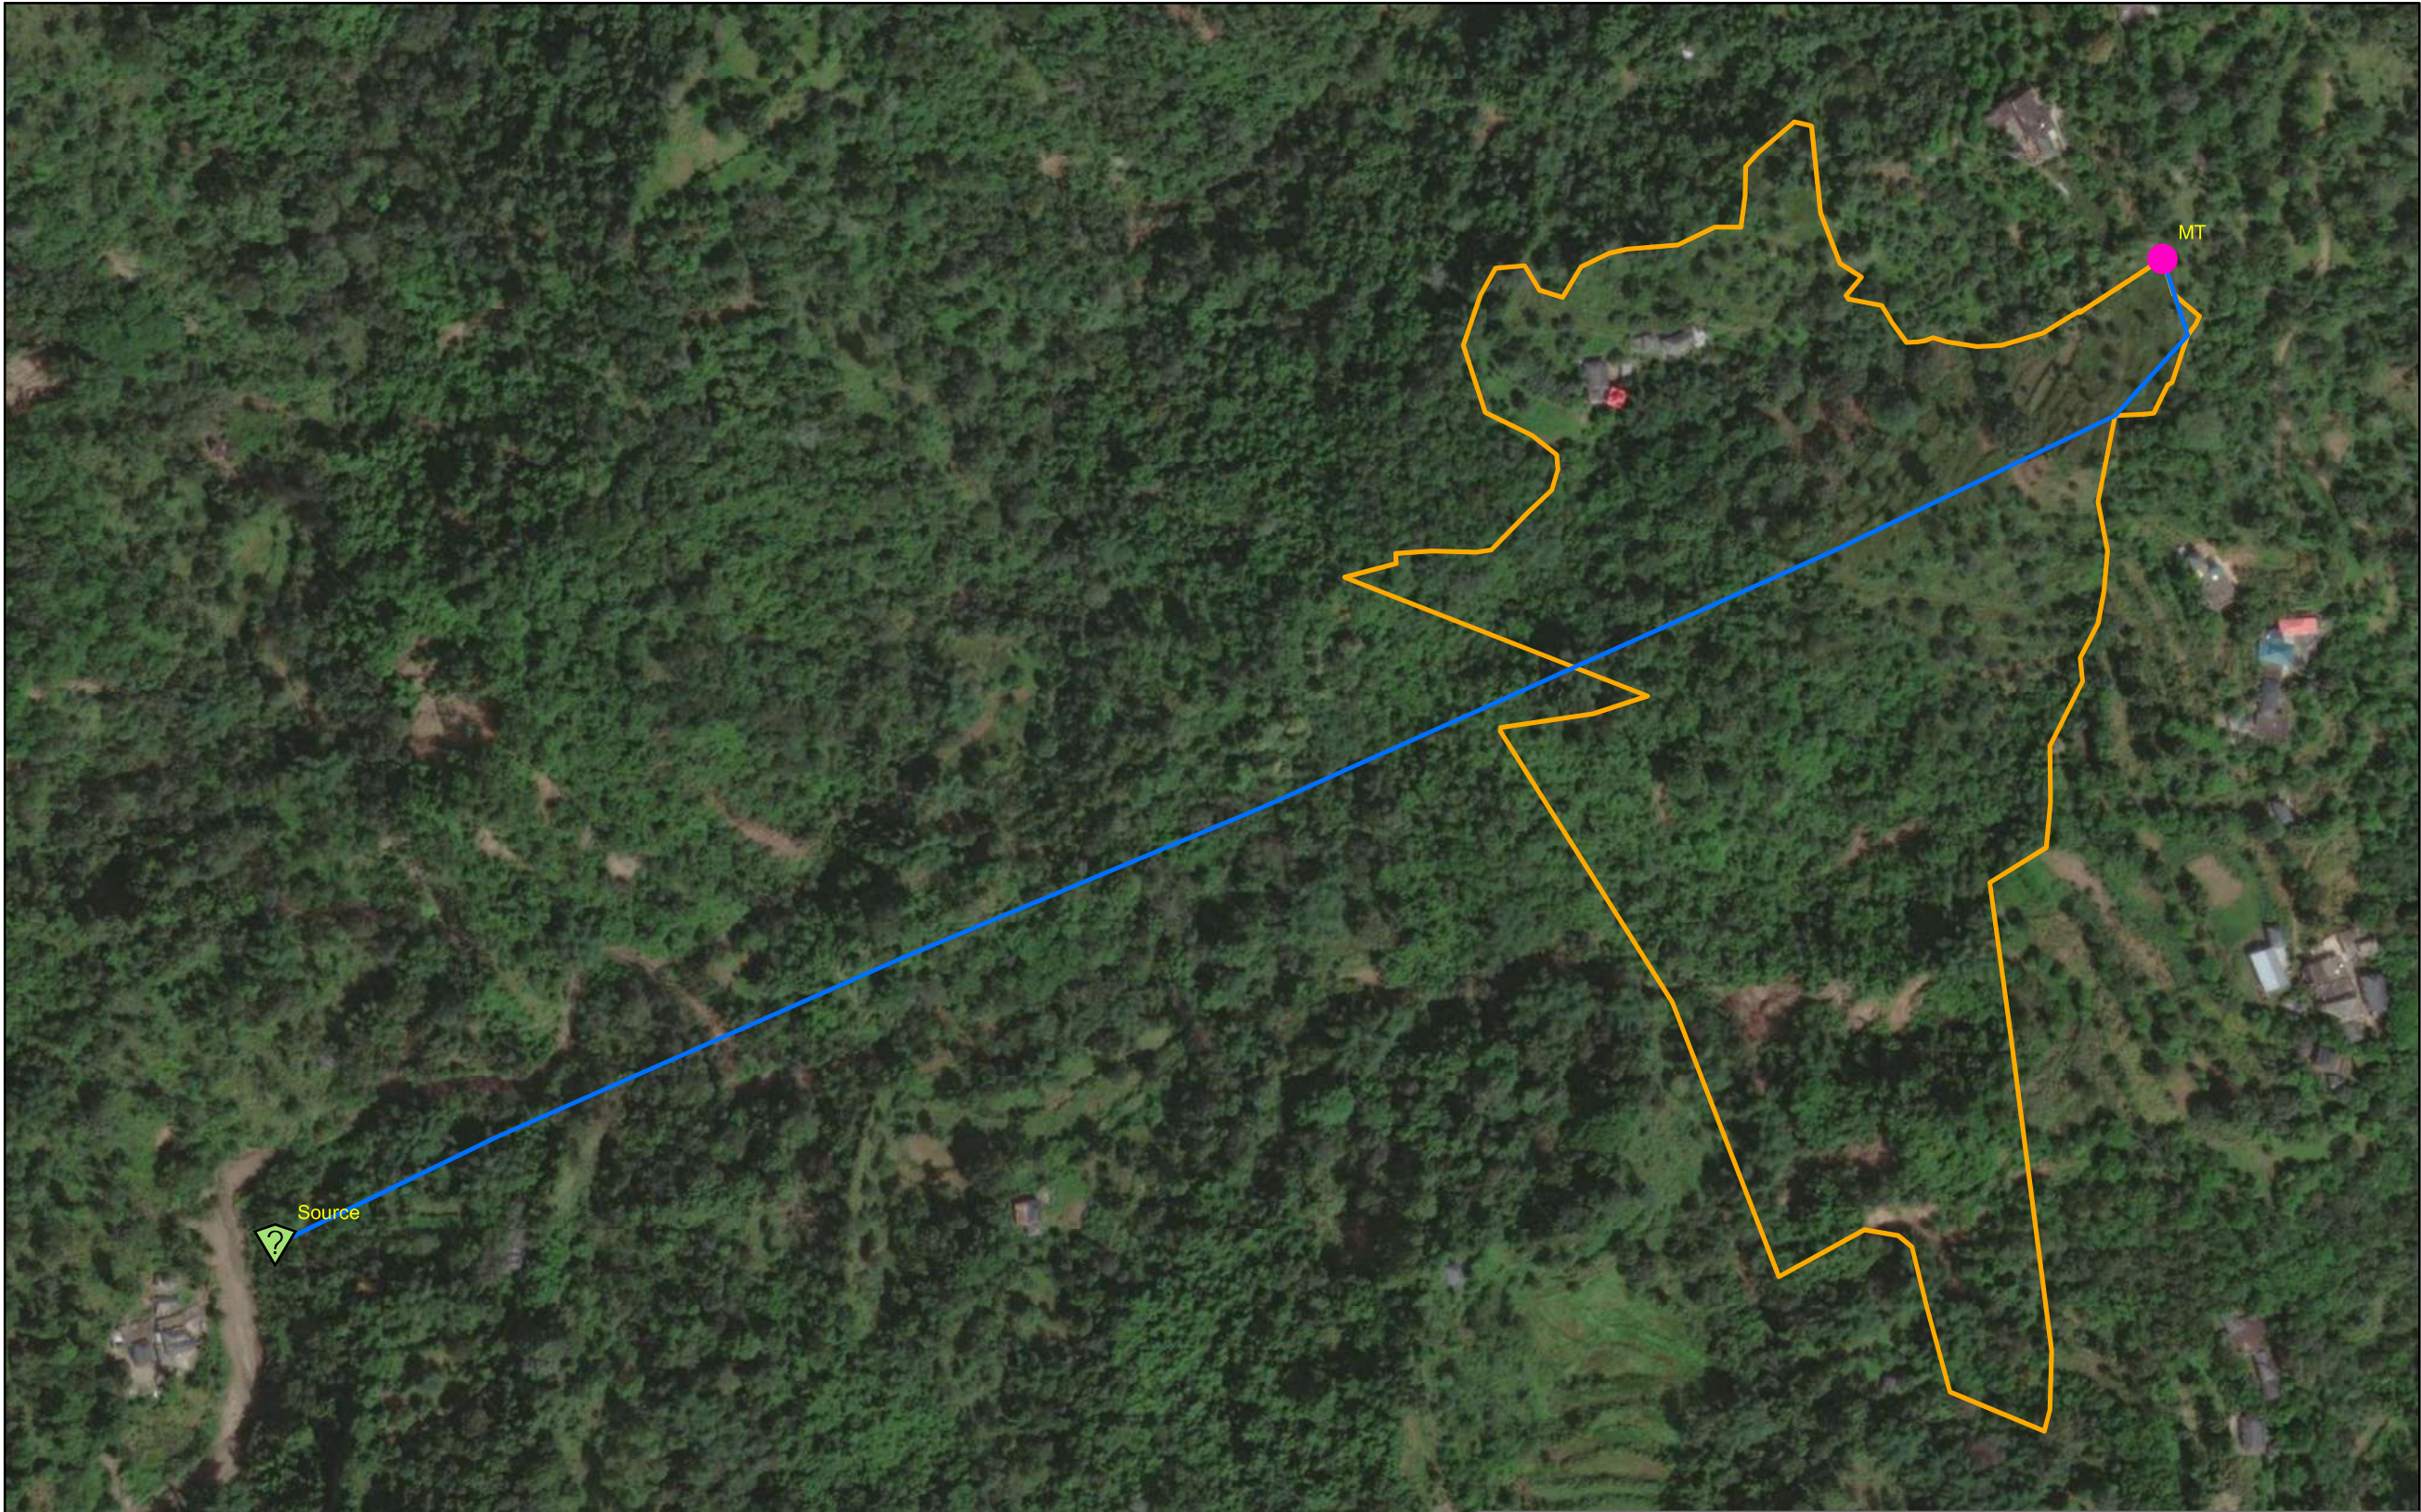


Legend

- Source
- MT
- Rising Main
- MASSOURE_MALOH

SIGN. OF CLIENT:-																DETAILED DESIGN CONSULTANCY, HP-SHIVA (PACKAGE CS09)									
JE				AE				EE				SE				IRRIGATION, HORTICULTURE, ORCHARDS AND VALUE CHAIN DEVELOPMENT									
PURPOSE: FOR TENDER ONLY														TITLE:- KEY PLAN OF LIS MASSOUR_MALOH GHUMARWIN BLOCK, BILASPUR DISTRICT.											
Proprietary Notice and Version Control This document contains confidential information for use only by the "Client"; for the Project under consideration, which is provided for the sole purpose of permitting the recipient to evaluate the information submitted here with in consideration of receipt of this document; unless agreed to in contrary in the Contract; the recipient agrees to maintain such information in confidence and to not reproduce or otherwise disclose this information to any person outside the recipient's organisation; except that there is no obligation to maintain the confidentiality of any information which was known to the recipient prior to receipt of such information from Tata Consulting Engineers Limited, or becomes publicly known through no fault of recipient, or Tata Consulting Engineers Limited, or is received without obligation of confidentiality from a third party owing no obligation of confidentiality to Tata Consulting Engineers Limited. All information given under this version over rides all and any kind of offers, assumptions, deliverables and contracts submitted verbally (and subsequently communicated in writing) or in writing or otherwise given under any and all previous version/s.																				TATACONSULTING ENGINEERS LIMITED. MUMBAI					
SCALE:- 1:3,000				DWG. No:-				TCE.12503A-CV-3005-LM-34110				ISSUE:-													
DL.CEN:- DEL-CV												P0													
File Name: 12503A-CV-34110-Rev-P0																									

P0	SIGN.								16-06-2022	CONSTRUCTION / FABRICATION WORK IS PERMITTED ON 'R' (RELEASED) ISSUES ONLY. INFORMATION CONTAINED WITHIN 'HOLD' IS NOT RELEASED FOR CONSTRUCTION / FABRICATION. FIELD MUST GET DESIGN OFFICE TO CLEAR 'HOLDS' IN TIME BEFORE PROCEEDING WITH ANY CONSTRUCTION/FABRICATION WORK RELATED TO 'HOLDS'.			
	INITIALS												
	REVISIONS												
P0	SIGN.								16-06-2022	CONSTRUCTION / FABRICATION WORK IS PERMITTED ON 'R' (RELEASED) ISSUES ONLY. INFORMATION CONTAINED WITHIN 'HOLD' IS NOT RELEASED FOR CONSTRUCTION / FABRICATION. FIELD MUST GET DESIGN OFFICE TO CLEAR 'HOLDS' IN TIME BEFORE PROCEEDING WITH ANY CONSTRUCTION/FABRICATION WORK RELATED TO 'HOLDS'.			
	INITIALS	GKJ	MP	DVB		NS	NS						
	REVISIONS												
ISSUE		DRN	DSN	CHD	CV	EL	IC	ME			PE/PM	APPD.	DATE
					CLEARED								

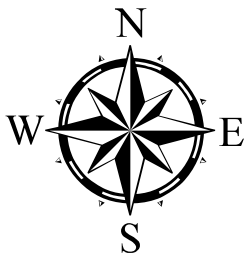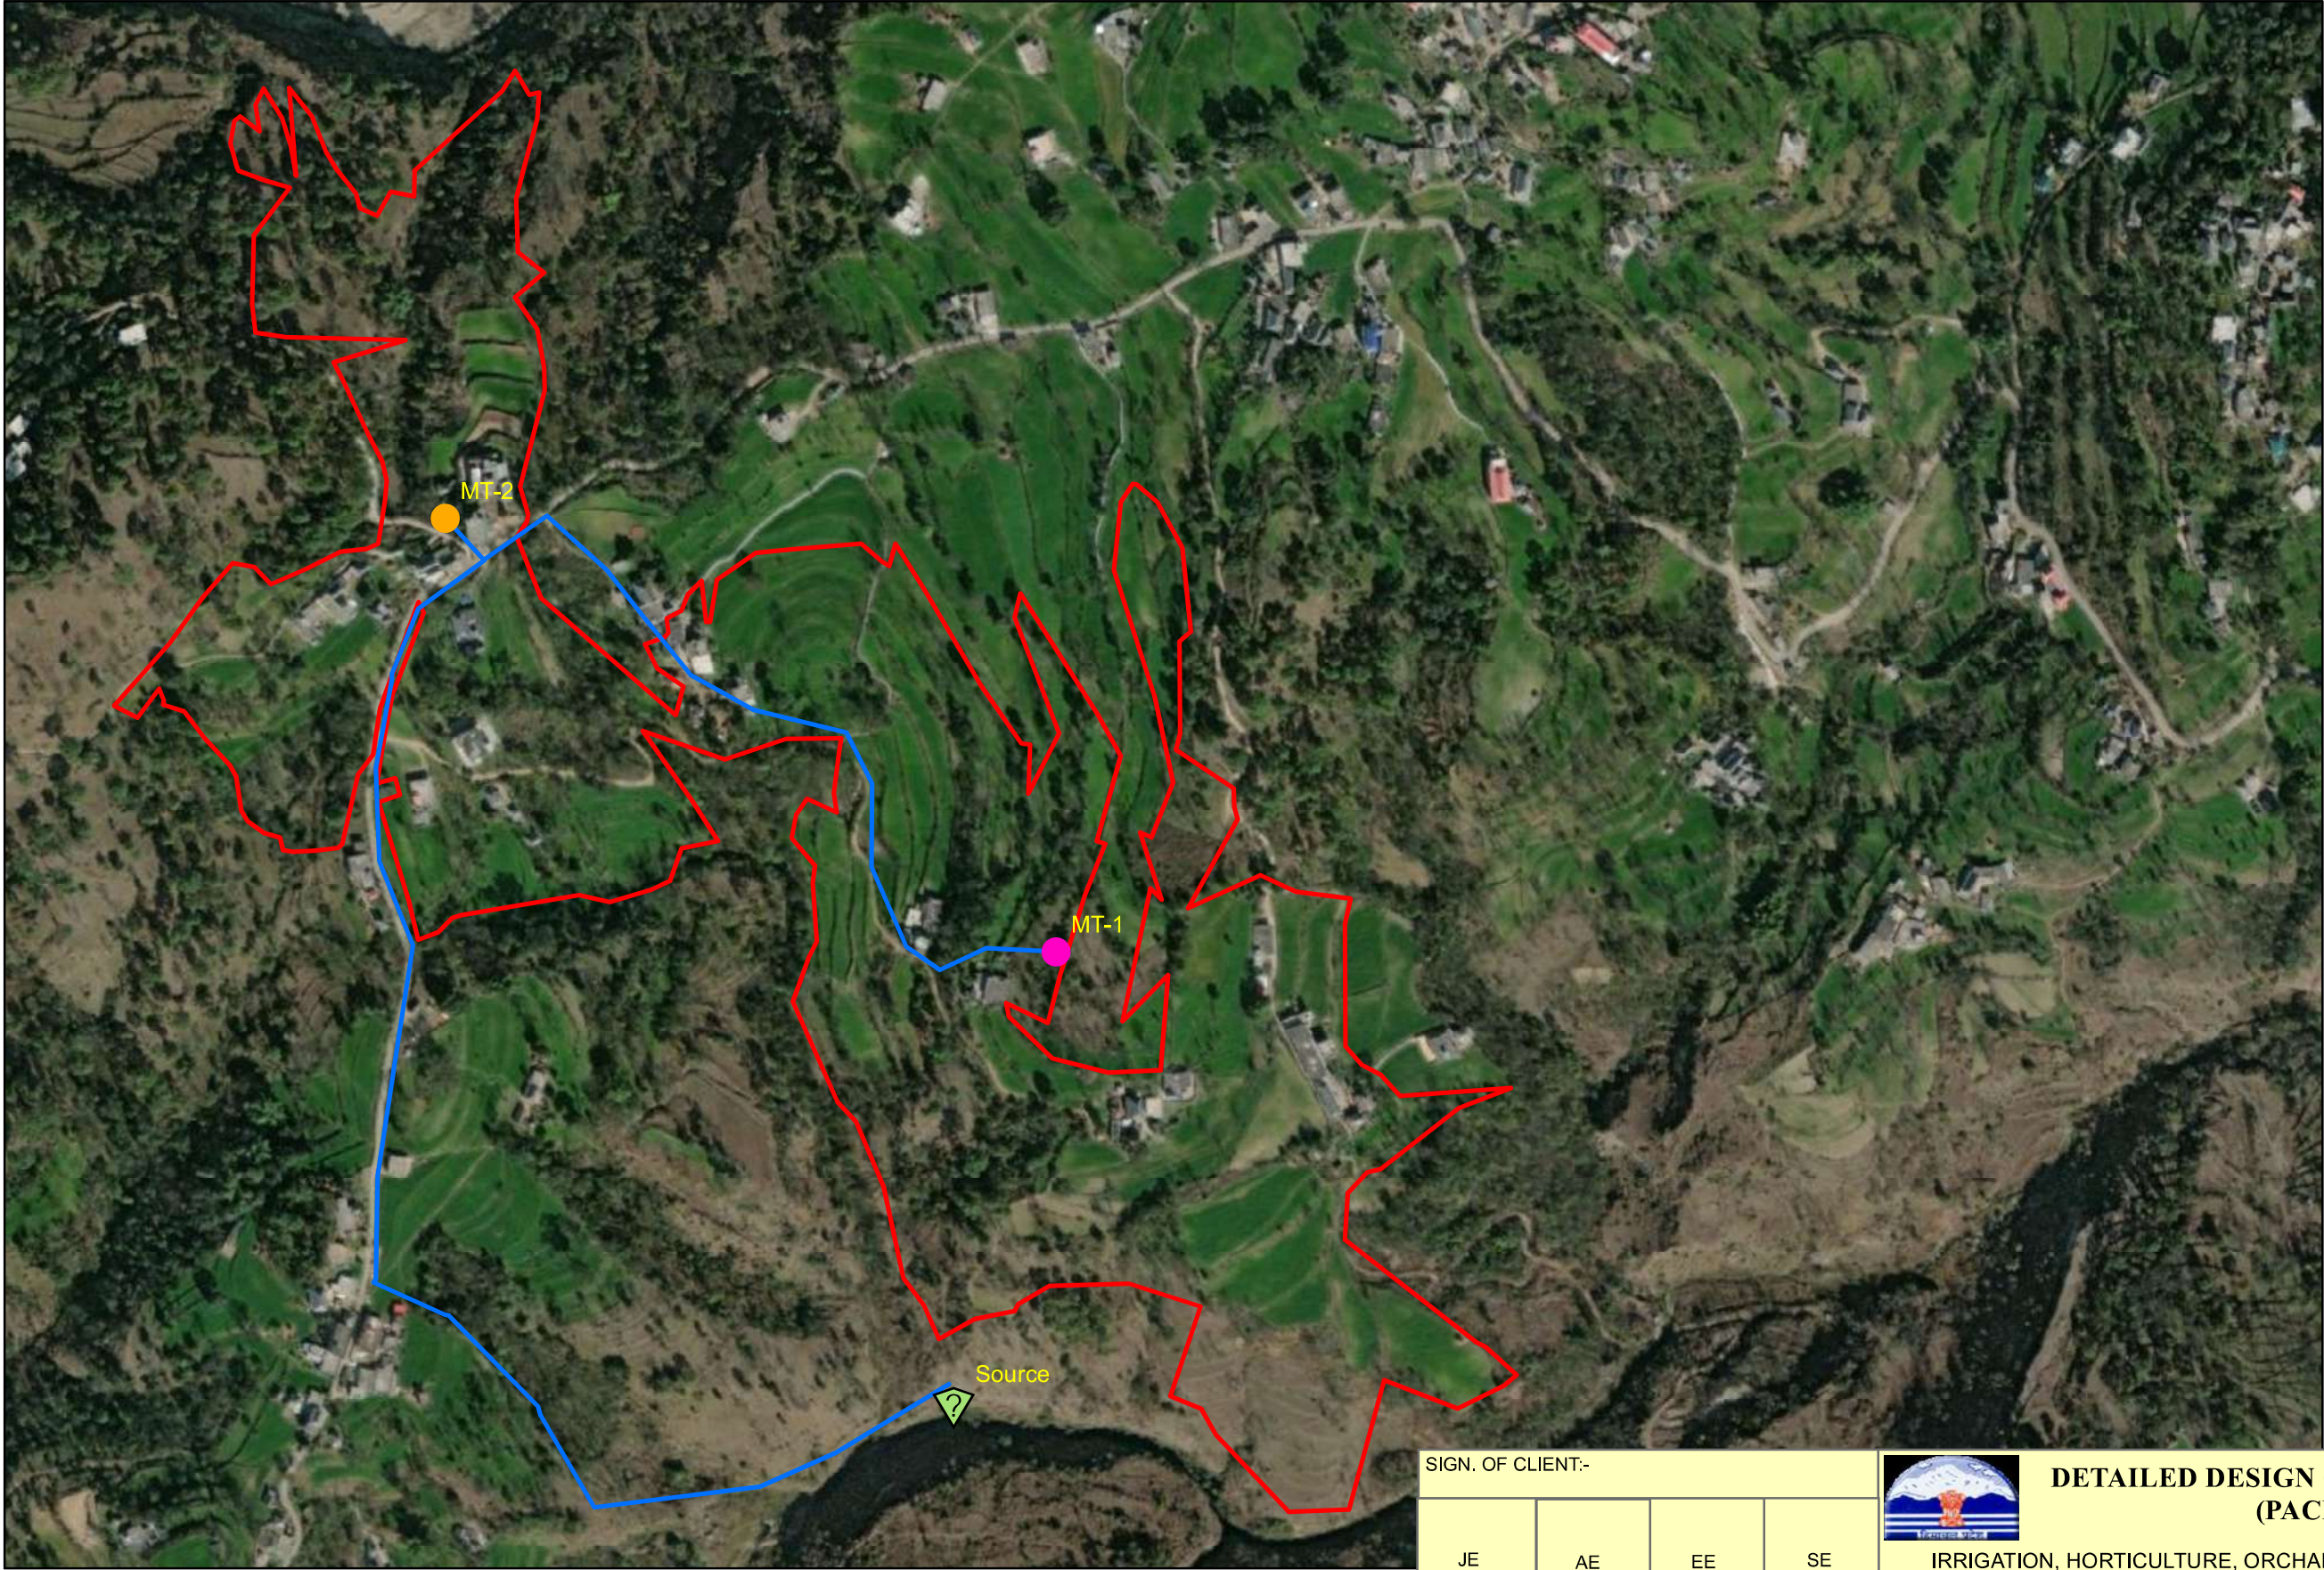

Legend

-  Source
-  MT-1
-  MT-2
-  Pipe
-  SANDHIYAR

	SIGN.								
	INITIALS								
	REVISIONS								
P0	SIGN.								
	INITIALS	GKJ	MP	DVB		NS	NS	16-06-2022	
	REVISIONS								
ISSUE		DRN	DSN	CHD	CV	EL	IC	ME	PE/PM APPD. DATE
					CLEARED				

'P' (PRELIMINARY) ISSUES ARE NOT TO BE USED FOR CONSTRUCTION / FABRICATION BUT ARE ISSUED FOR LIMITED PURPOSES ONLY AS INDICATED IN THE SMALL BLOCK ABOVE THIS BLOCK.

CONSTRUCTION / FABRICATION WORK IS PERMITTED ON 'R' (RELEASED) ISSUES ONLY.

INFORMATION CONTAINED WITHIN 'HOLD' IS NOT RELEASED FOR CONSTRUCTION / FABRICATION. FIELD MUST GET DESIGN OFFICE TO CLEAR 'HOLDS' IN TIME BEFORE PROCEEDING WITH ANY CONSTRUCTION/FABRICATION WORK RELATED TO 'HOLDS'.

SIGN. OF CLIENT:-

JE AE EE SE

PURPOSE: FOR TENDER ONLY

Proprietary Notice and Version Control This document contains confidential information for use only by the "Client"; for the Project under consideration, which is provided for the sole purpose of permitting the recipient to evaluate the information submitted here with in consideration of receipt of this document; unless agreed to in contrary in the Contract; the recipient agrees to maintain such information in confidence and to not reproduce or otherwise disclose this information to any person outside the recipient's organisation; except that there is no obligation to maintain the confidentiality of any information which was known to the recipient prior to receipt of such information from Tata Consulting Engineers Limited, or becomes publicly known through no fault of recipient, or Tata Consulting Engineers Limited, or is received without obligation of confidentiality from a third party owing no obligation of confidentiality to Tata Consulting Engineers Limited. All information given under this version over rides all and any kind of offers, assumptions, deliverables and contracts submitted verbally (and subsequently communicated in writing) or in writing or otherwise given under any and all previous version/s.

File Name: 12503A-CV-34111-Rev-P0



DETAILED DESIGN CONSULTANCY, HP-SHIVA (PACKAGE CS09)



IRRIGATION, HORTICULTURE, ORCHARDS AND VALUE CHAIN DEVELOPMENT

TITLE:- KEY PLAN OF LIS SANDHIYAR (SANDHIYAR (CHHAT) CLUSTER) GHUMARWIN BLOCK, BILASPUR DISTRICT.



TATACONSULTING ENGINEERS LIMITED. MUMBAI

SCALE:- 1:4,500 DWG. No:- TCE.12503A-CV-3005-LM-34111 ISSUE:- P0

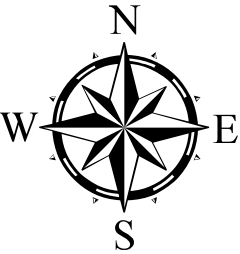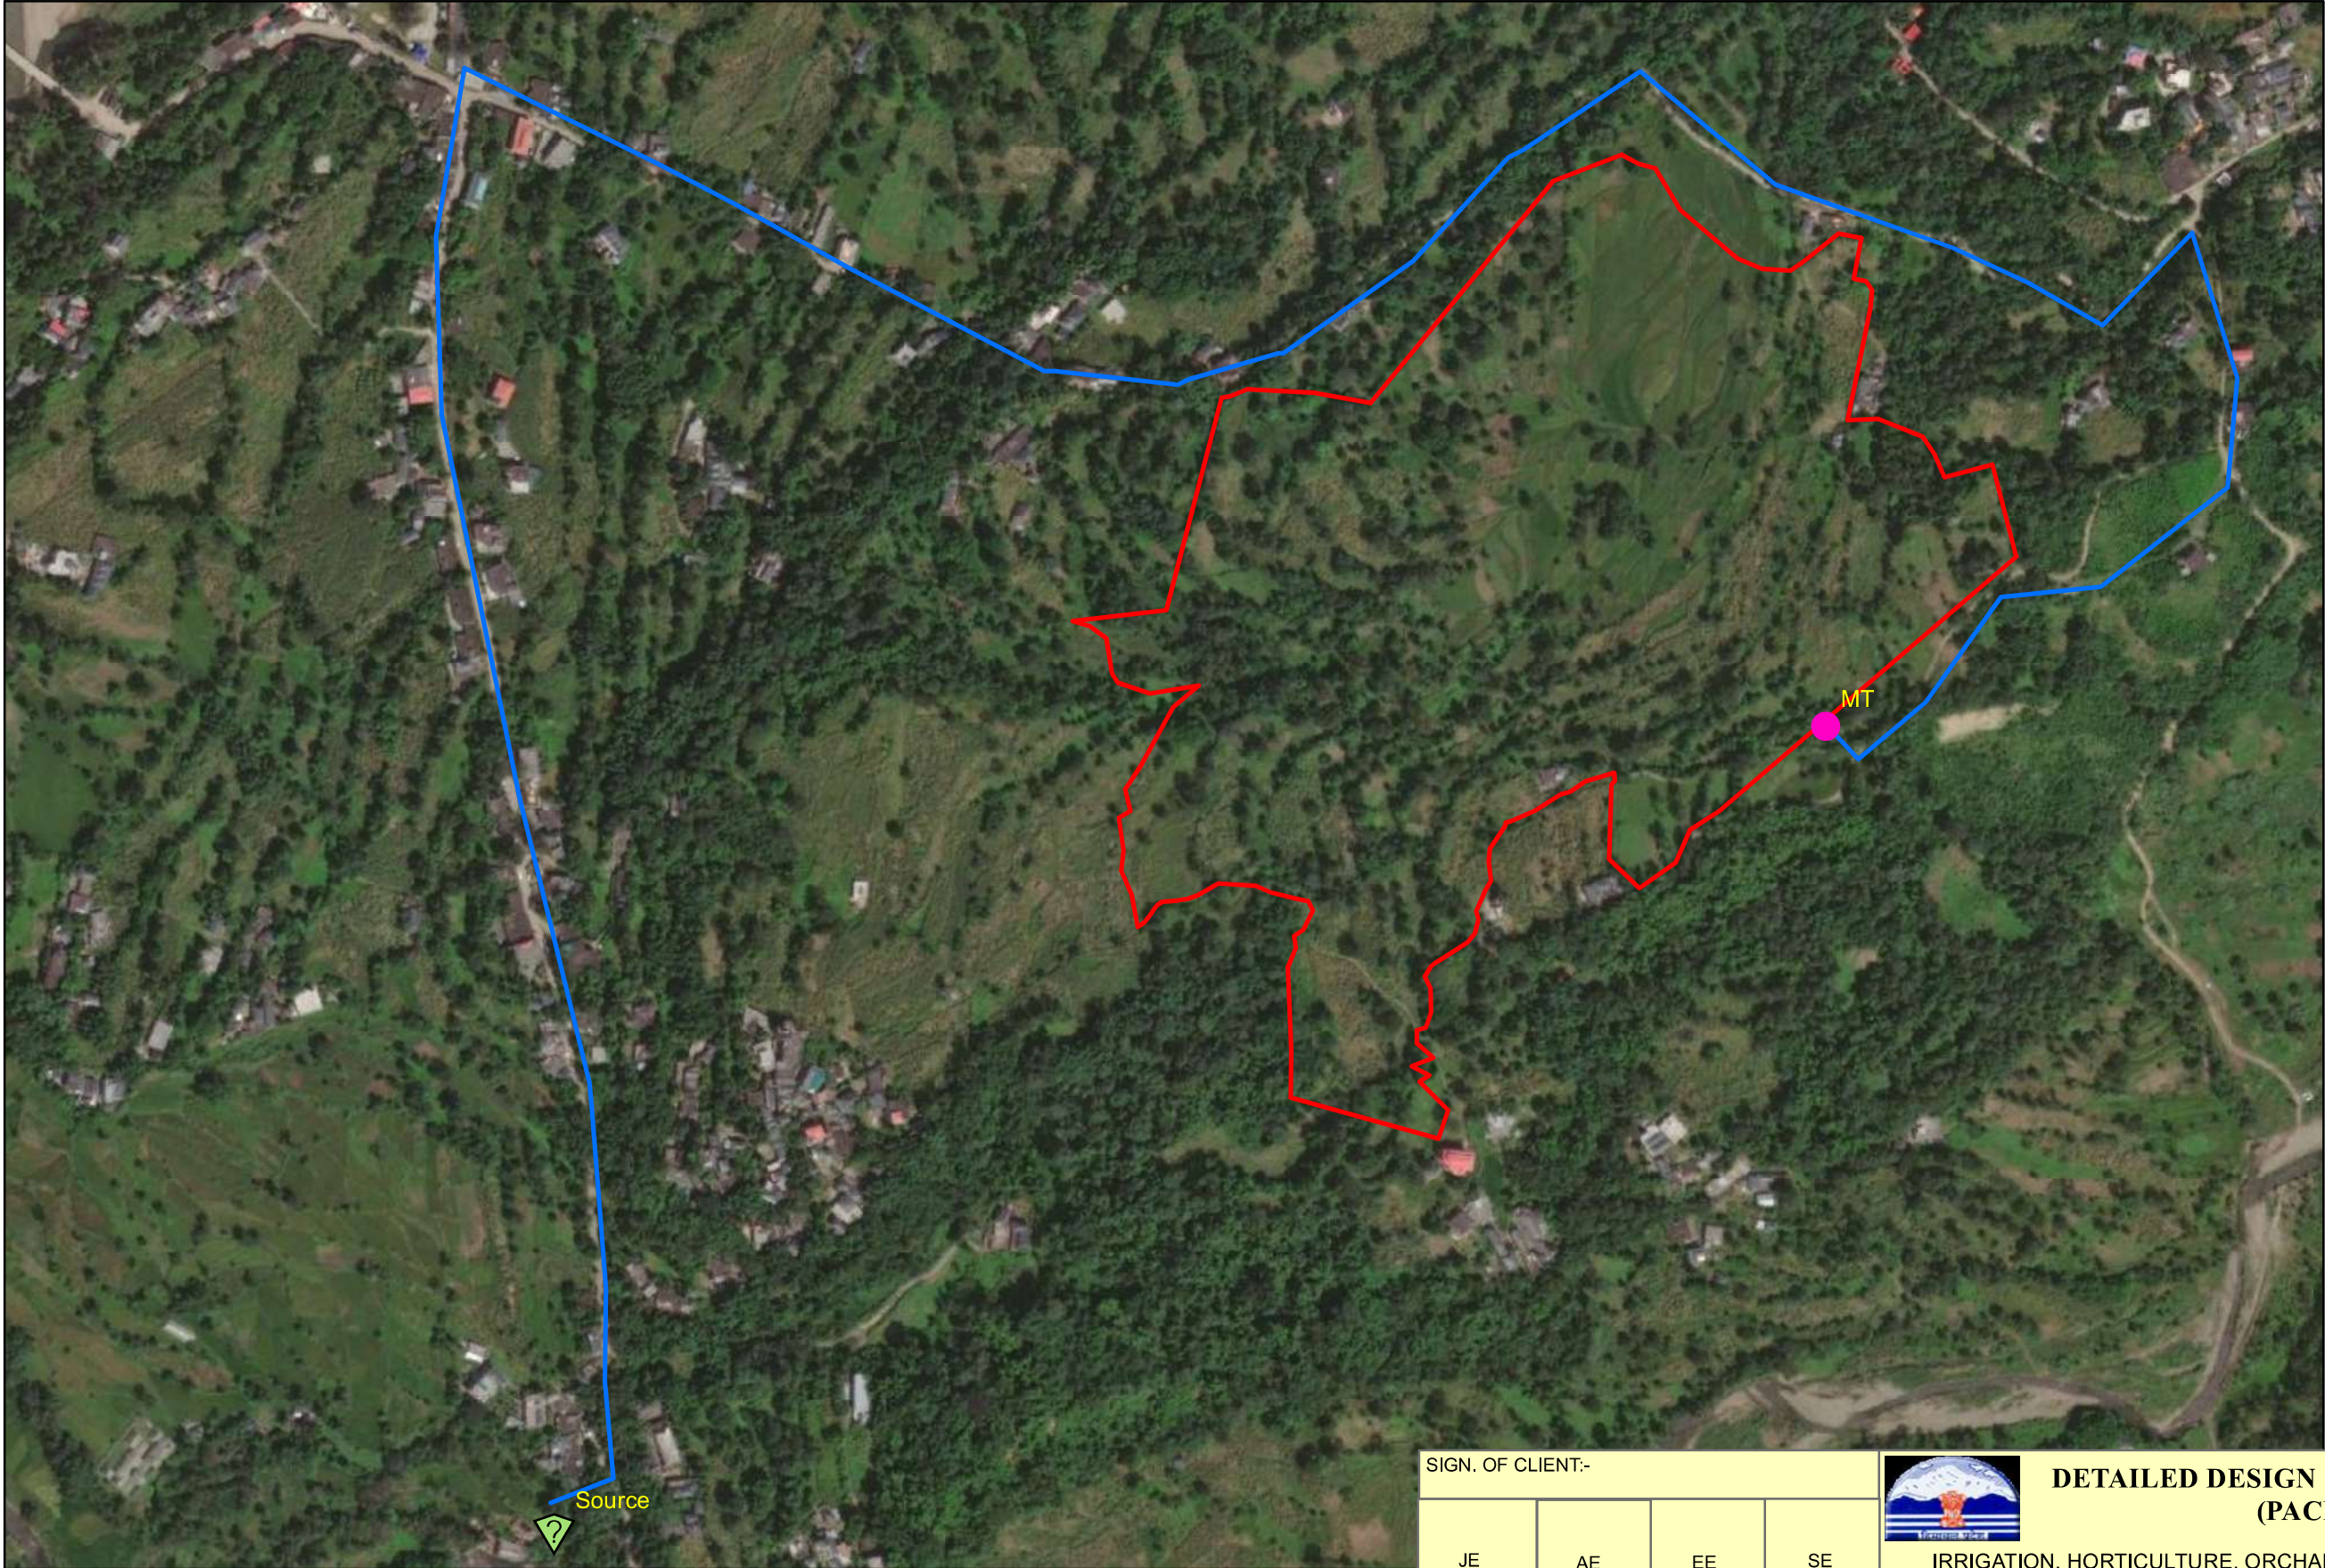

Legend

-  Source
-  MT
-  Rising Main
-  MEHRI_KATHALA

	SIGN.							
	INITIALS							
	REVISIONS							
P0	SIGN.							
	INITIALS	GKJ	MP	DVB		NS	NS	16-06-2022
	REVISIONS							
ISSUE		DRN	DSN	CHD	CV	EL	IC	ME
					CLEARED			PE/PM APPD. DATE

'P' (PRELIMINARY) ISSUES ARE NOT TO BE USED FOR CONSTRUCTION / FABRICATION BUT ARE ISSUED FOR LIMITED PURPOSES ONLY AS INDICATED IN THE SMALL BLOCK ABOVE THIS BLOCK.

CONSTRUCTION / FABRICATION WORK IS PERMITTED ON 'R' (RELEASED) ISSUES ONLY.

INFORMATION CONTAINED WITHIN 'HOLD' IS NOT RELEASED FOR CONSTRUCTION / FABRICATION. FIELD MUST GET DESIGN OFFICE TO CLEAR 'HOLDS' IN TIME BEFORE PROCEEDING WITH ANY CONSTRUCTION/FABRICATION WORK RELATED TO 'HOLDS'.

SIGN. OF CLIENT:-

JE	AE	EE	SE
----	----	----	----



DETAILED DESIGN CONSULTANCY, HP-SHIVA
(PACKAGE CS09)

IRRIGATION, HORTICULTURE, ORCHARDS AND VALUE CHAIN DEVELOPMENT

PURPOSE: FOR TENDER ONLY

Proprietary Notice and Version Control This document contains confidential information for use only by the "Client"; for the Project under consideration, which is provided for the sole purpose of permitting the recipient to evaluate the information submitted here with in consideration of receipt of this document; unless agreed to in contrary in the Contract; the recipient agrees to maintain such information in confidence and to not reproduce or otherwise disclose this information to any person outside the recipient's organisation; except that there is no obligation to maintain the confidentiality of any information which was known to the recipient prior to receipt of such information from Tata Consulting Engineers Limited, or becomes publicly known through no fault of recipient, or Tata Consulting Engineers Limited, or is received without obligation of confidentiality from a third party owing no obligation of confidentiality to Tata Consulting Engineers Limited. All information given under this version over rides all and any kind of offers, assumptions, deliverables and contracts submitted verbally (and subsequently communicated in writing) or in writing or otherwise given under any and all previous version/s.

TITLE:-

KEY PLAN OF LIS MEHRI KATHLA
GHUMARWIN BLOCK, BILASPUR DISTRICT.



TATACONSULTING ENGINEERS LIMITED.
MUMBAI


SCALE:- 1:4,500

DWG. No:-
TCE.12503A-CV-3005-LM-34112

ISSUE:-
P0

File Name: 12503A-CV-34112-Rev-P0

DL.CEN:- DEL-CV

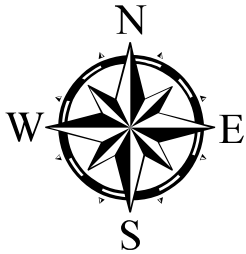

Legend

-  Source
-  MT
-  Rising Main
-  SAMSAI

	SIGN.												
	INITIALS												
	REVISIONS												
P0	SIGN.												16-06-2022
	INITIALS	GKJ	MP	DVB							NS	NS	
	REVISIONS												
ISSUE		DRN	DSN	CHD	CV	EL	IC	ME			PE/PM	APPD.	DATE
					CLEARED								


'P' (PRELIMINARY) ISSUES ARE NOT TO BE USED FOR CONSTRUCTION / FABRICATION BUT ARE ISSUED FOR LIMITED PURPOSES ONLY AS INDICATED IN THE SMALL BLOCK ABOVE THIS BLOCK.

CONSTRUCTION / FABRICATION WORK IS PERMITTED ON 'R' (RELEASED) ISSUES ONLY.

INFORMATION CONTAINED WITHIN 'HOLD' IS NOT RELEASED FOR CONSTRUCTION / FABRICATION. FIELD MUST GET DESIGN OFFICE TO CLEAR 'HOLDS' IN TIME BEFORE PROCEEDING WITH ANY CONSTRUCTION/FABRICATION WORK RELATED TO 'HOLDS'.

SIGN. OF CLIENT:-			
JE	AE	EE	SE
PURPOSE: FOR TENDER ONLY			
Proprietary Notice and Version Control This document contains confidential information for use only by the "Client"; for the Project under consideration, which is provided for the sole purpose of permitting the recipient to evaluate the information submitted here within consideration of receipt of this document; unless agreed to in contrary in the Contract; the recipient agrees to maintain such information in confidence and to not reproduce or otherwise disclose this information to any person outside the recipient's organisation; except that there is no obligation to maintain the confidentiality of any information which was known to the recipient prior to receipt of such information from Tata Consulting Engineers Limited, or becomes publicly known through no fault of recipient, or Tata Consulting Engineers Limited, or is received without obligation of confidentiality from a third party owing no obligation of confidentiality to Tata Consulting Engineers Limited. All information given under this version over rides all and any kind of offers, assumptions, deliverables and contracts submitted verbally (and subsequently communicated in writing) or in writing or otherwise given under any and all previous version/s.			
File Name: 12503A-CV-34113-Rev-P0			

	DETAILED DESIGN CONSULTANCY, HP-SHIVA (PACKAGE CS09)		
IRRIGATION, HORTICULTURE, ORCHARDS AND VALUE CHAIN DEVELOPMENT			
TITLE:- KEY PLAN OF LIS SAMSAI GHUMARWIN BLOCK, BILASPUR DISTRICT.			
	TATACONSULTING ENGINEERS LIMITED. MUMBAI		
SCALE:- 1:2,500	DWG. No:- TCE.12503A-CV-3005-LM-34113		ISSUE:- P0
DL.CEN:- DEL-CV			

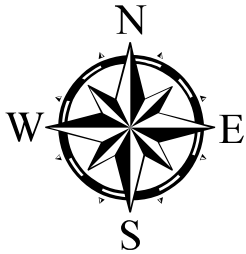

Legend

-  Source
-  MT
-  Rising Main
-  KOTLU

	SIGN.								
	INITIALS								
	REVISIONS								
P0	SIGN.								
	INITIALS	GKJ	MP	DVB		NS	NS	16-06-2022	
	REVISIONS								
ISSUE		DRN	DSN	CHD	CV	EL	IC	ME	
					CLEARED			PE/PM	APPD.
									DATE

'P' (PRELIMINARY) ISSUES ARE NOT TO BE USED FOR CONSTRUCTION / FABRICATION BUT ARE ISSUED FOR LIMITED PURPOSES ONLY AS INDICATED IN THE SMALL BLOCK ABOVE THIS BLOCK.

CONSTRUCTION / FABRICATION WORK IS PERMITTED ON 'R' (RELEASED) ISSUES ONLY.

INFORMATION CONTAINED WITHIN 'HOLD' IS NOT RELEASED FOR CONSTRUCTION / FABRICATION. FIELD MUST GET DESIGN OFFICE TO CLEAR 'HOLDS' IN TIME BEFORE PROCEEDING WITH ANY CONSTRUCTION/FABRICATION WORK RELATED TO 'HOLDS'.

SIGN. OF CLIENT:-

JE	AE	EE	SE
----	----	----	----



DETAILED DESIGN CONSULTANCY, HP-SHIVA
(PACKAGE CS09)

IRRIGATION, HORTICULTURE, ORCHARDS AND VALUE CHAIN DEVELOPMENT

PURPOSE: FOR TENDER ONLY

Proprietary Notice and Version Control This document contains confidential information for use only by the "Client"; for the Project under consideration, which is provided for the sole purpose of permitting the recipient to evaluate the information submitted here with in consideration of receipt of this document; unless agreed to in contrary in the Contract; the recipient agrees to maintain such information in confidence and to not reproduce or otherwise disclose this information to any person outside the recipient's organisation; except that there is no obligation to maintain the confidentiality of any information which was known to the recipient prior to receipt of such information from Tata Consulting Engineers Limited, or becomes publicly known through no fault of recipient, or Tata Consulting Engineers Limited, or is received without obligation of confidentiality from a third party owing no obligation of confidentiality to Tata Consulting Engineers Limited. All information given under this version over rides all and any kind of offers, assumptions, deliverables and contracts submitted verbally (and subsequently communicated in writing) or in writing or otherwise given under any and all previous version/s.

TITLE:-

KEY PLAN OF LIS KOTHLU FOR
SADAR-BILASPUR BLOCK, BILASPUR DISTRICT.



TATACONSULTING ENGINEERS LIMITED.
MUMBAI


SCALE:- 1:4,000

DWG. No:-
TCE.12503A-CV-3005-LM-34114

ISSUE:-
P0

File Name: 12503A-CV-34114-Rev-P0

DL.CEN:- DEL-CV

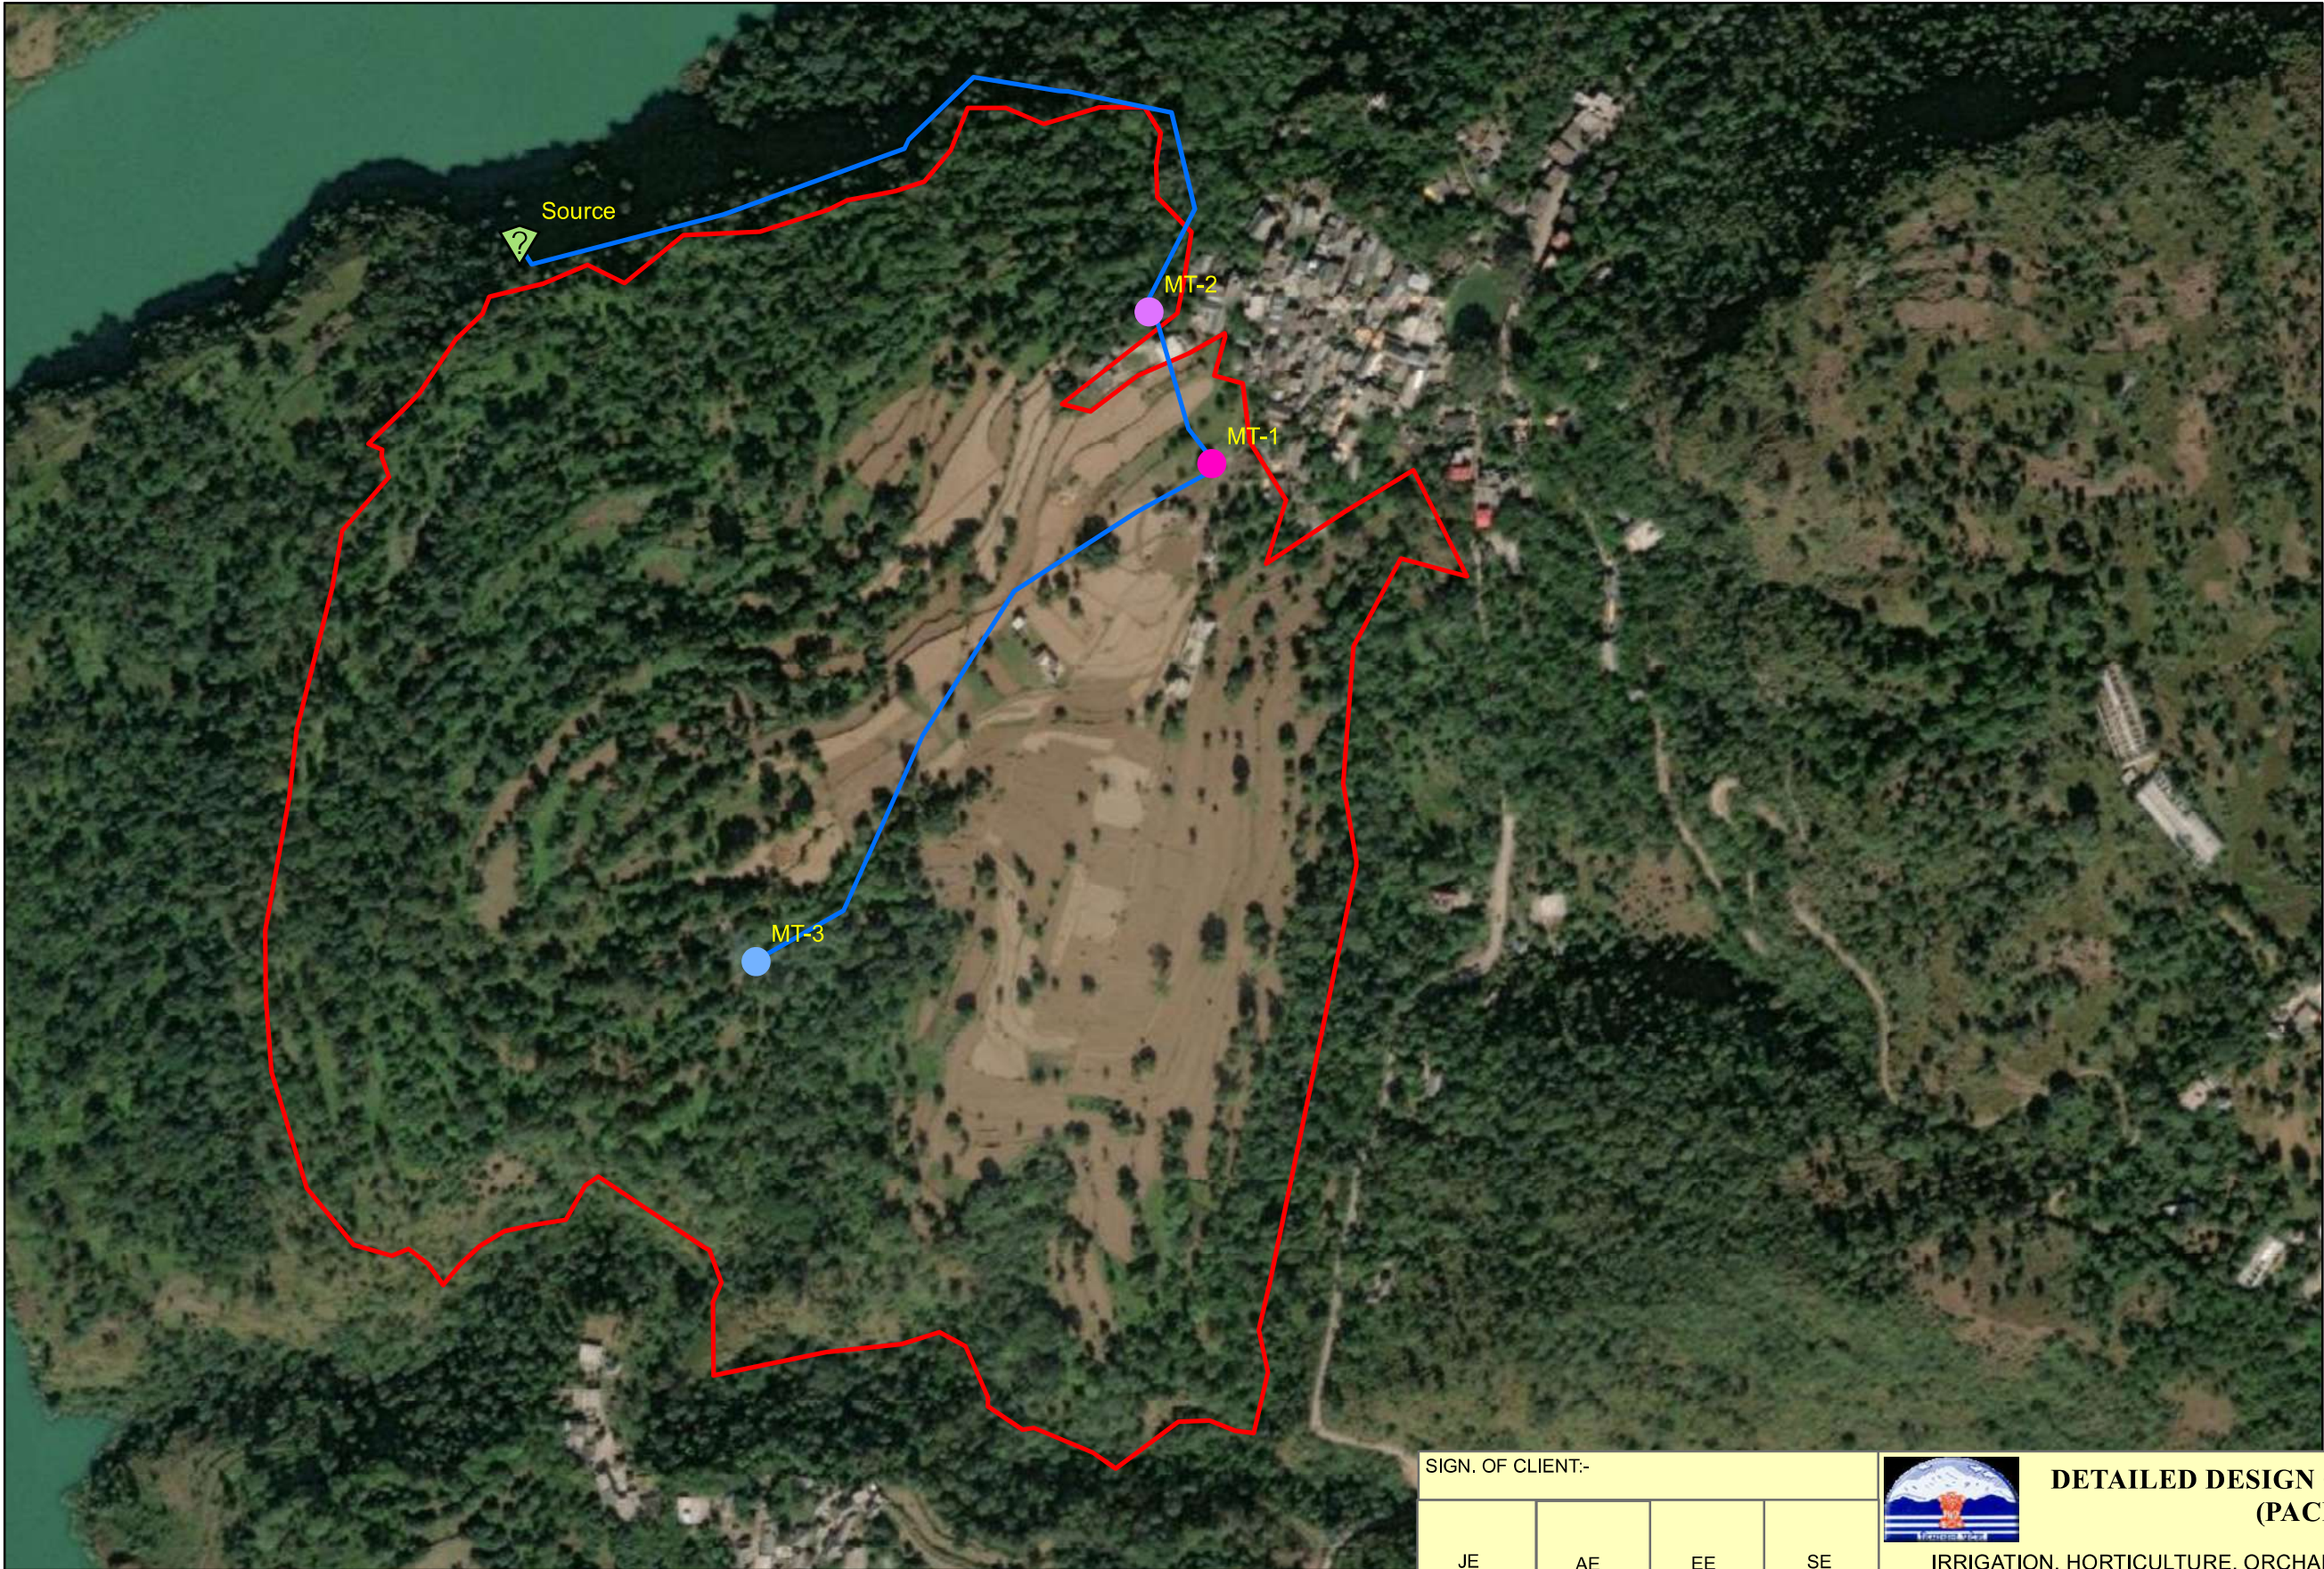

Legend

-  Source
-  MT-1
-  MT-2
-  MT-3
-  Rising Main
-  SALNU

	SIGN.												
	INITIALS												
	REVISIONS												
P0	SIGN.												16-06-2022
	INITIALS	GKJ	MP	DVB							NS	NS	
	REVISIONS												
ISSUE		DRN	DSN	CHD	CV	EL	IC	ME			PE/PM	APPD.	DATE
					CLEARED								

'P' (PRELIMINARY) ISSUES ARE NOT TO BE USED FOR CONSTRUCTION / FABRICATION BUT ARE ISSUED FOR LIMITED PURPOSES ONLY AS INDICATED IN THE SMALL BLOCK ABOVE THIS BLOCK.

CONSTRUCTION / FABRICATION WORK IS PERMITTED ON 'R' (RELEASED) ISSUES ONLY.

INFORMATION CONTAINED WITHIN 'HOLD' IS NOT RELEASED FOR CONSTRUCTION / FABRICATION. FIELD MUST GET DESIGN OFFICE TO CLEAR 'HOLDS' IN TIME BEFORE PROCEEDING WITH ANY CONSTRUCTION/FABRICATION WORK RELATED TO 'HOLDS'.

SIGN. OF CLIENT:-

JE	AE	EE	SE
----	----	----	----

PURPOSE: FOR TENDER ONLY

Proprietary Notice and Version Control This document contains confidential information for use only by the "Client"; for the Project under consideration, which is provided for the sole purpose of permitting the recipient to evaluate the information submitted here with in consideration of receipt of this document; unless agreed to in contrary in the Contract; the recipient agrees to maintain such information in confidence and to not reproduce or otherwise disclose this information to any person outside the recipient's organisation; except that there is no obligation to maintain the confidentiality of any information which was known to the recipient prior to receipt of such information from Tata Consulting Engineers Limited, or becomes publicly known through no fault of recipient, or Tata Consulting Engineers Limited, or is received without obligation of confidentiality from a third party owing no obligation of confidentiality to Tata Consulting Engineers Limited. All information given under this version over rides all and any kind of offers, assumptions, deliverables and contracts submitted verbally (and subsequently communicated in writing) or in writing or otherwise given under any and all previous version/s.

File Name: 12503A-CV-34115-Rev-P0



DETAILED DESIGN CONSULTANCY, HP-SHIVA (PACKAGE CS09)

IRRIGATION, HORTICULTURE, ORCHARDS AND VALUE CHAIN DEVELOPMENT


TITLE:-

KEY PLAN OF LIS SALNU FOR SADAR-BILASPUR BLOCK, BILASPUR DISTRICT.



TATACONSULTING ENGINEERS LIMITED. MUMBAI

SCALE:- 1:4,000	DWG. No:- TCE.12503A-CV-3005-LM-34115	ISSUE:- P0
DL.CEN:- DEL-CV		

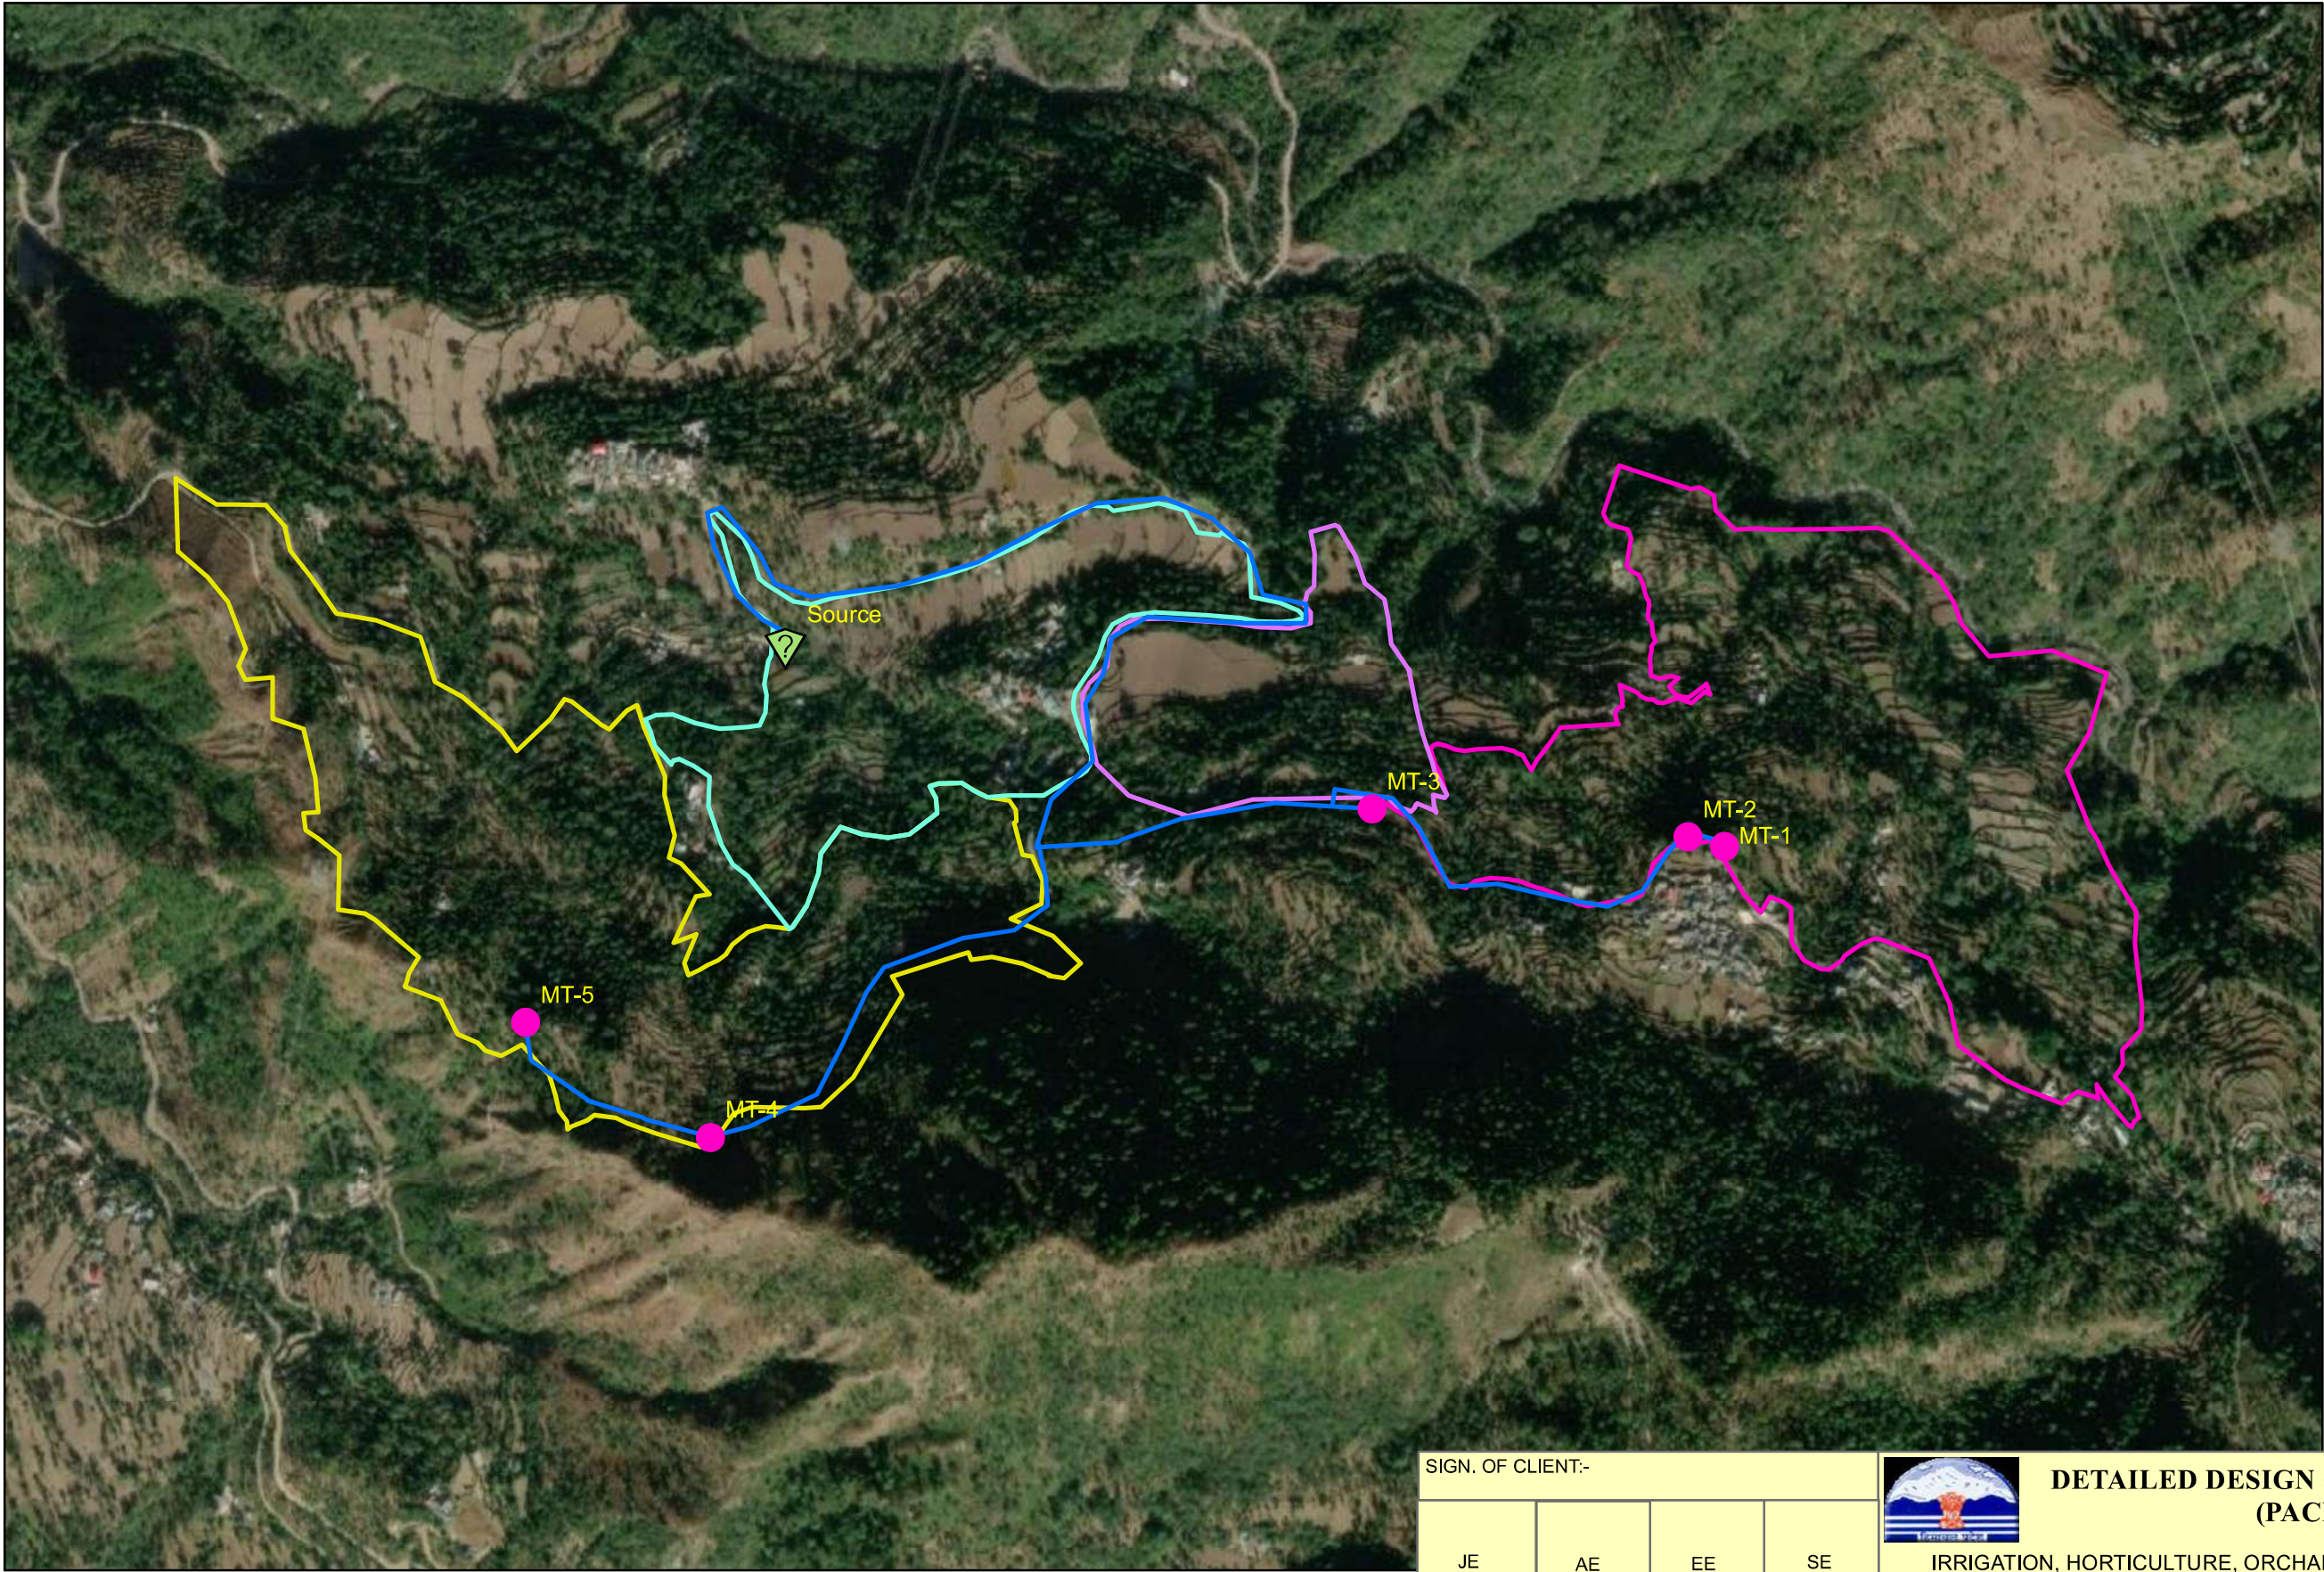

Legend

- Source
- MT
- Rising Main
- DUGGA-HAR
- KAINTHAL
- KHOD_KA_KYAR
- LOHARDAA

	SIGN.												
	INITIALS												
	REVISIONS												
P0	SIGN.												16-06-2022
	INITIALS	GKJ	MP	DVB							NS	NS	
	REVISIONS												
ISSUE		DRN	DSN	CHD	CV	EL	IC	ME			PE/PM	APPD.	DATE
					CLEARED								

'P' (PRELIMINARY) ISSUES ARE NOT TO BE USED FOR CONSTRUCTION / FABRICATION BUT ARE ISSUED FOR LIMITED PURPOSES ONLY AS INDICATED IN THE SMALL BLOCK ABOVE THIS BLOCK.

CONSTRUCTION / FABRICATION WORK IS PERMITTED ON 'R' (RELEASED) ISSUES ONLY.

INFORMATION CONTAINED WITHIN 'HOLD' IS NOT RELEASED FOR CONSTRUCTION / FABRICATION. FIELD MUST GET DESIGN OFFICE TO CLEAR 'HOLDS' IN TIME BEFORE PROCEEDING WITH ANY CONSTRUCTION/FABRICATION WORK RELATED TO 'HOLDS'.

SIGN. OF CLIENT:-

JE	AE	EE	SE
----	----	----	----

PURPOSE: FOR TENDER ONLY

Proprietary Notice and Version Control This document contains confidential information for use only by the "Client"; for the Project under consideration, which is provided for the sole purpose of permitting the recipient to evaluate the information submitted here with in consideration of receipt of this document; unless agreed to in contrary in the Contract; the recipient agrees to maintain such information in confidence and to not reproduce or otherwise disclose this information to any person outside the recipient's organisation; except that there is no obligation to maintain the confidentiality of any information which was known to the recipient prior to receipt of such information from Tata Consulting Engineers Limited, or becomes publicly known through no fault of recipient, or Tata Consulting Engineers Limited, or is received without obligation of confidentiality from a third party owing no obligation of confidentiality to Tata Consulting Engineers Limited. All information given under this version over rides all and any kind of offers, assumptions, deliverables and contracts submitted verbally (and subsequently communicated in writing) or in writing or otherwise given under any and all previous version/s.

File Name: 12503A-CV-34116-Rev-P0



DETAILED DESIGN CONSULTANCY, HP-SHIVA
(PACKAGE CS09)

IRRIGATION, HORTICULTURE, ORCHARDS AND VALUE CHAIN DEVELOPMENT

TITLE:-KEY PLAN OF LIS PERCOLATION WELL AT JARAD KHAD
(DUGGA-HAR, LOHARDA, KAINTHAL, KHOD KA KYAR) FOR
SADAR-BILASPUR BLOCK, BILASPUR DISTRICT.



TATACONSULTING ENGINEERS LIMITED.
MUMBAI

SCALE:- 1:8,000	DWG. No:-	ISSUE:-
DL.CEN:- DEL-CV	TCE.12503A-CV-3005-LM-34116	P0