



### Legend

-  Source
-  Pump
-  MDT
-  MT
-  Junction
-  Rising Main 100mm Dia GI Pipe
-  Gravity Main 100mm Dia GI Pipe
-  Gravity Main 80mm Dia GI Pipe
-  JANGAL\_ROPA

SIGN. OF CLIENT:-

JE AE EE SE

**PURPOSE: FOR TENDER ONLY**

Proprietary Notice and Version Control This document contains confidential information for use only by the "Client"; for the Project under consideration, which is provided for the sole purpose of permitting the recipient to evaluate the information submitted here with in consideration of receipt of this document; unless agreed to in contrary in the Contract; the recipient agrees to maintain such information in confidence and to not reproduce or otherwise disclose this information to any person outside the recipient's organisation; except that there is no obligation to maintain the confidentiality of any information which was known to the recipient prior to receipt of such information from Tata Consulting Engineers Limited, or becomes publicly known through no fault of recipient, or Tata Consulting Engineers Limited, or is received without obligation of confidentiality from a third party owing no obligation of confidentiality to Tata Consulting Engineers Limited. All information given under this version over rides all and any kind of offers, assumptions, deliverables and contracts submitted verbally (and subsequently communicated in writing) or in writing or otherwise given under any and all previous version/s.

File Name: 12503A-CV-33203-Rev-P0



**DETAILED DESIGN CONSULTANCY, HP-SHIVA  
(PACKAGE CS09)**

IRRIGATION, HORTICULTURE, ORCHARDS AND VALUE CHAIN DEVELOPMENT

TITLE:-

**NETWORK DRAWING OF LIS JANGAL ROPA  
(JANGAL ROPA CLUSTER) FOR  
HAMIRPUR BLOCK, HAMIRPUR DISTRICT.**



**TATACONSULTING ENGINEERS LIMITED.  
MUMBAI**

SCALE:- 1:5,000

DWG. No:-

**TCE.12503A-CV -3082-WS-33203**

ISSUE:-

**P0**


|       |           |     |     |     |         |    |    |    |  |  |       |       |            |
|-------|-----------|-----|-----|-----|---------|----|----|----|--|--|-------|-------|------------|
|       | SIGN.     |     |     |     |         |    |    |    |  |  |       |       |            |
|       | INITIALS  |     |     |     |         |    |    |    |  |  |       |       |            |
|       | REVISIONS |     |     |     |         |    |    |    |  |  |       |       |            |
| P0    | SIGN.     |     |     |     |         |    |    |    |  |  |       |       | 24-06-2022 |
|       | INITIALS  | GKJ | DG  | DVB |         |    |    |    |  |  | MK    | DK    |            |
|       | REVISIONS |     |     |     |         |    |    |    |  |  |       |       |            |
| ISSUE |           | DRN | DSN | CHD | CV      | EL | IC | ME |  |  | PE/PM | APPD. | DATE       |
|       |           |     |     |     | CLEARED |    |    |    |  |  |       |       |            |

'P' (PRELIMINARY) ISSUES ARE NOT TO BE USED FOR CONSTRUCTION / FABRICATION BUT ARE ISSUED FOR LIMITED PURPOSES ONLY AS INDICATED IN THE SMALL BLOCK ABOVE THIS BLOCK.

CONSTRUCTION / FABRICATION WORK IS PERMITTED ON 'R' (RELEASED) ISSUES ONLY.

INFORMATION CONTAINED WITHIN 'HOLD' IS NOT RELEASED FOR CONSTRUCTION / FABRICATION. FIELD MUST GET DESIGN OFFICE TO CLEAR 'HOLDS' IN TIME BEFORE PROCEEDING WITH ANY CONSTRUCTION/FABRICATION WORK RELATED TO 'HOLDS'.




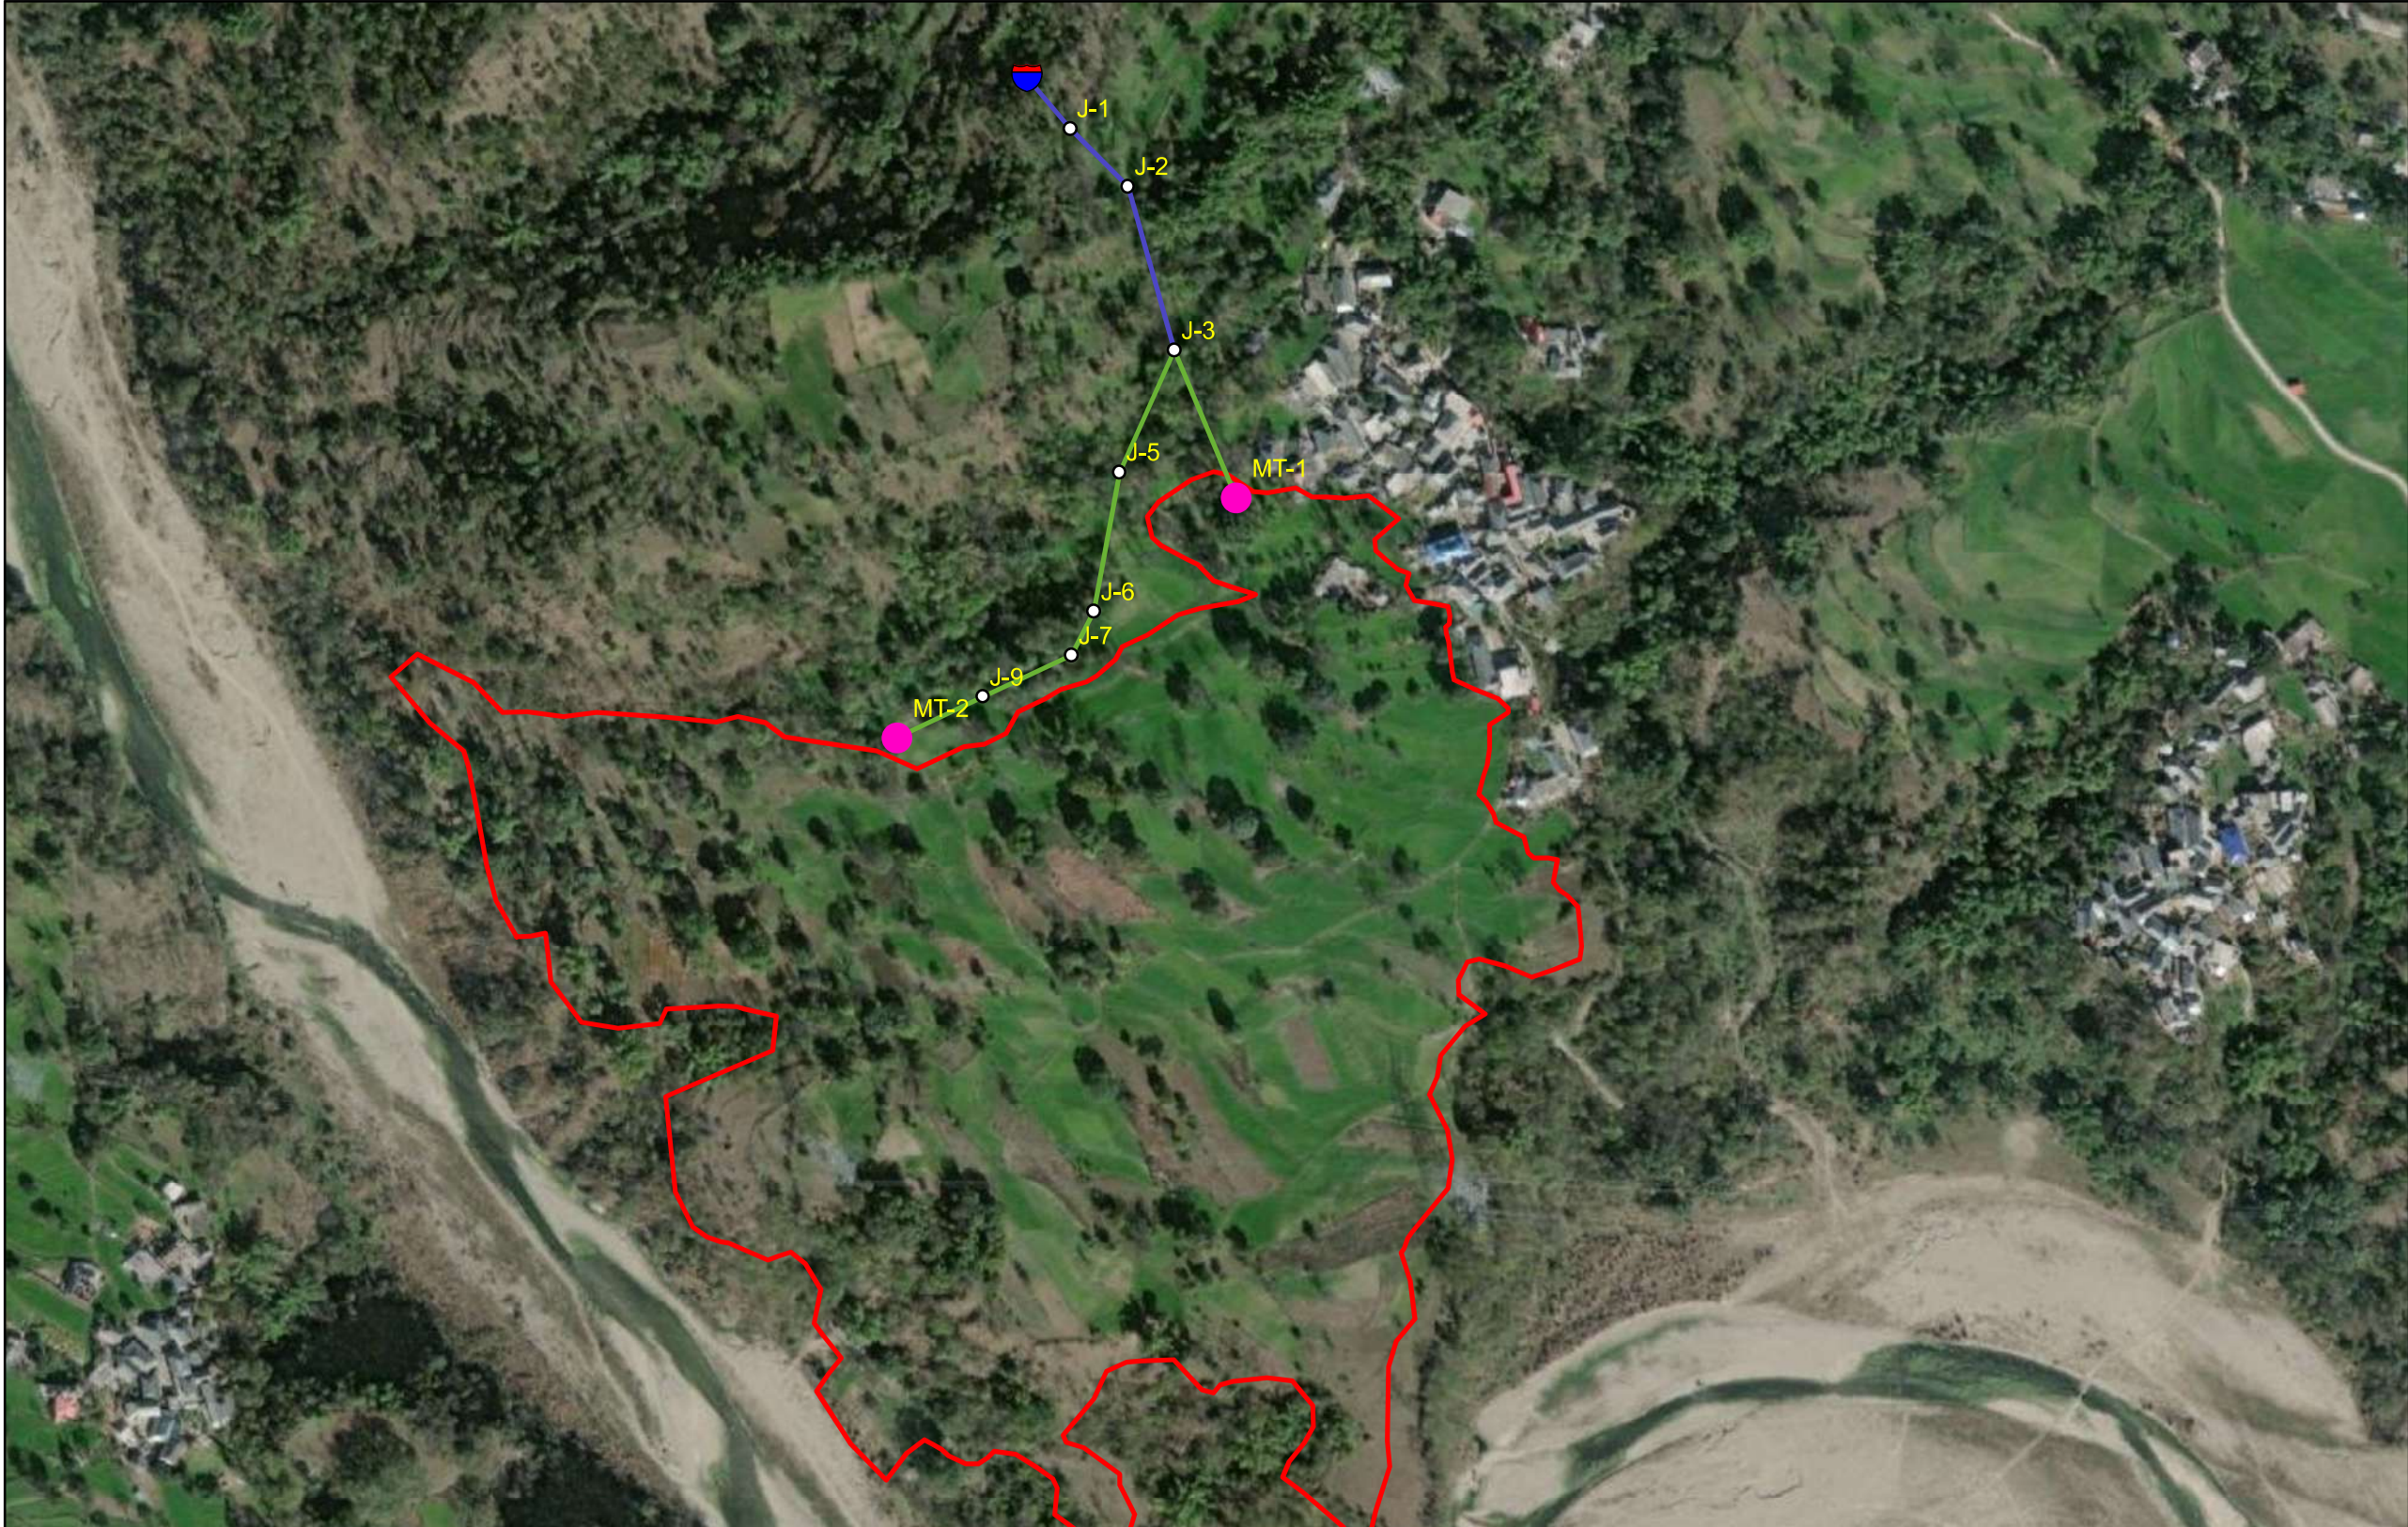

 Reservoir\_MDT  
 MT  
 Junction  
 Gravity Main 80mm Dia GI Pipe  
 Gravity Main 100mm Dia GI Pipe  
 HAAR

|       |           
|-------|-----------|-----|-----|-----|---------|----|----|----|----|----|------------|-------|---|-----------------------------------------------------------------------------|---|---|-----------------|-----------------|------------------------------|
| P0    | SIGN.     |     |     |     |         |    |    |    |    |    |            |       | 'P' (PRELIMINARY) ISSUES ARE NOT TO BE USED FOR CONSTRUCTION / FABRICATION BUT ARE ISSUED FOR LIMITED PURPOSES ONLY AS INDICATED IN THE SMALL BLOCK ABOVE THIS BLOCK. | <b>PURPOSE: FOR TENDER ONLY</b>                                             | <div>Proprietary Notice and Version Control This document contains confidential information for use only by the " Client " ; for the Project under consideration , which is provided for the sole purpose of permitting the recipient to evaluate the information submitted here with in consideration of receipt of this document; unless agreed to in contrary in the Contract; the recipient agrees to maintain such information in confidence and to not reproduce or otherwise disclose this information to any person outside the recipient's organisation; except that there is no obligation to maintain the confidentiality of any information which was known to the recipient prior to receipt of such information from Tata Consulting Engineers Limited, or becomes publicly known through no fault of recipient, or Tata Consulting Engineers Limited, or is received without obligation of confidentiality from a third party owing no obligation of confidentiality to Tata Consulting Engineers Limited. All information given under this version over rides all and any kind of offers, assumptions, deliverables and contracts submitted verbally (and subsequently communicated in writing) or in writing or otherwise given under any and all previous version/s.</div> | <div>TITLE:-<br/><b>NETWORK DRAWING OF LIS JANGAL ROPA HAAR<br/>(JANGAL ROPA HAAR CLUSTER) FOR<br/>HAMIRPUR BLOCK, HAMIRPUR DISTRICT.</b></div> <div><b>TATACONSULTING ENGINEERS LIMITED.<br/>MUMBAI</b></div> |                 |                 |                              |
|       | INITIALS  |     |     |     |         |    |    |    |    |    |            |       |   |                                                                             |   |   |                 |                 |                              |
|       | REVISIONS |     |     |     |         |    |    |    |    |    |            |       |   |                                                                             |   |   |                 |                 |                              |
|       | SIGN.     |     |     |     |         |    |    |    |    |    |            |       |   |                                                                             |   |   |                 |                 |                              |
|       | INITIALS  | GKJ | DG  | DVB |         |    |    |    | MK | DK | 24-06-2022 |       |   |                                                                             |   |   |                 |                 |                              |
|       | REVISIONS |     |     |     |         |    |    |    |    |    |            |       |   |                                                                             |   |   |                 |                 |                              |
| ISSUE |           | DRN | DSN | CHD | CV      | EL | IC | ME |    |    | PE/PM      | APPD. | DATE   | CONSTRUCTION / FABRICATION WORK IS PERMITTED ON 'R' (RELEASED) ISSUES ONLY. | INFORMATION CONTAINED WITHIN 'HOLD' IS NOT RELEASED FOR CONSTRUCTION / FABRICATION. FIELD MUST GET DESIGN OFFICE TO CLEAR 'HOLDS' IN TIME BEFORE PROCEEDING WITH ANY CONSTRUCTION/FABRICATION WORK RELATED TO 'HOLDS'.   | File Name: 12503A-CV-33204-Rev-P0   | SCALE:- 1:4,000 | DWG. No:-       | ISSUE:-                      |
|       |           |     |     |     | CLEARED |    |    |    |    |    |            |       |   |                                                                             |   |   |                 | DL.CEN:- DEL-CV | TCE.12503A-CV -3082-WS-33204 |



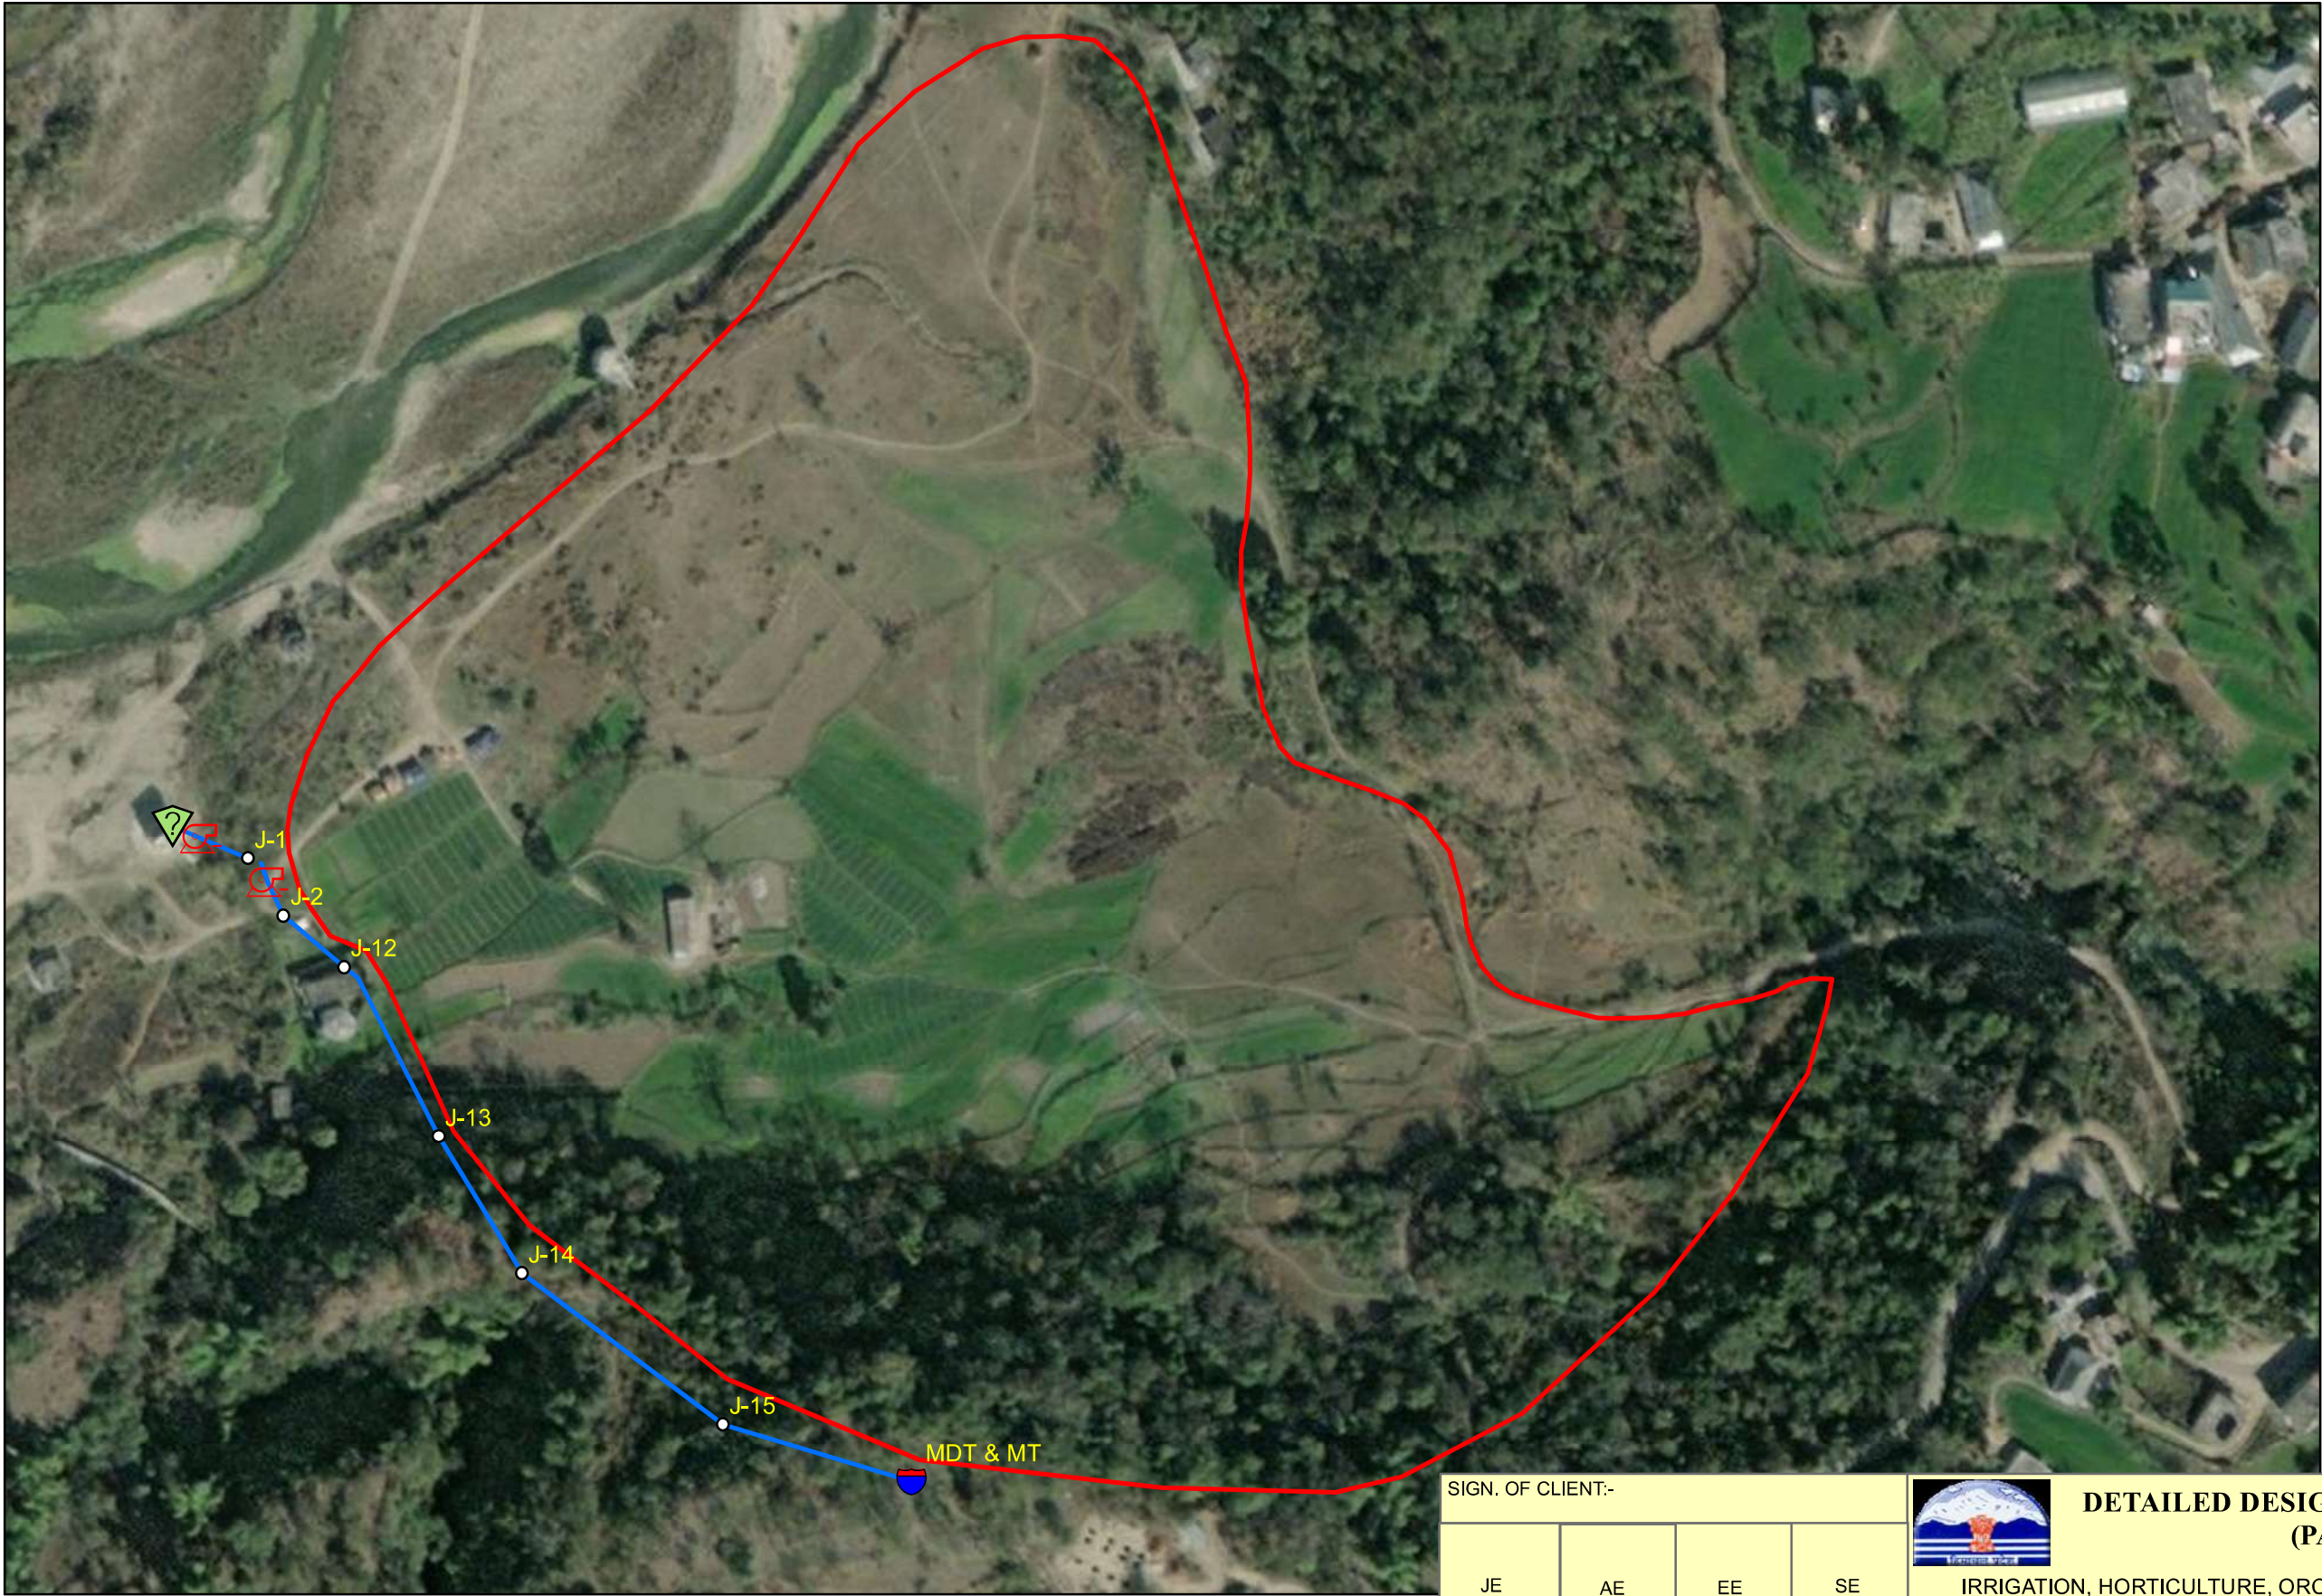

Legend

- Source
- Pump
- MDT\_MT
- Junction
- Rising Main 80mm Dia GI Pipe
- Neri Cluster

|       |           |     |     |     |         |    |    |       |            |
|-------|-----------|-----|-----|-----|---------|----|----|-------|------------|
|       | SIGN.     |     |     |     |         |    |    |       |            |
|       | INITIALS  |     |     |     |         |    |    |       |            |
|       | REVISIONS |     |     |     |         |    |    |       |            |
| P0    | SIGN.     |     |     |     |         |    |    |       |            |
|       | INITIALS  | GKJ | DG  | DVB |         |    | MK | DK    | 24-06-2022 |
|       | REVISIONS |     |     |     |         |    |    |       |            |
| ISSUE |           | DRN | DSN | CHD | CV      | EL | IC | ME    |            |
|       |           |     |     |     | CLEARED |    |    | PE/PM | APPD.      |
|       |           |     |     |     |         |    |    |       | DATE       |

'P' (PRELIMINARY) ISSUES ARE NOT TO BE USED FOR CONSTRUCTION / FABRICATION BUT ARE ISSUED FOR LIMITED PURPOSES ONLY AS INDICATED IN THE SMALL BLOCK ABOVE THIS BLOCK.

CONSTRUCTION / FABRICATION WORK IS PERMITTED ON 'R' (RELEASED) ISSUES ONLY.

INFORMATION CONTAINED WITHIN 'HOLD' IS NOT RELEASED FOR CONSTRUCTION / FABRICATION. FIELD MUST GET DESIGN OFFICE TO CLEAR 'HOLDS' IN TIME BEFORE PROCEEDING WITH ANY CONSTRUCTION/FABRICATION WORK RELATED TO 'HOLDS'.

SIGN. OF CLIENT:-

|    |    |    |    |
|----|----|----|----|
| JE | AE | EE | SE |
|----|----|----|----|

PURPOSE: FOR TENDER ONLY

Proprietary Notice and Version Control This document contains confidential information for use only by the "Client"; for the Project under consideration, which is provided for the sole purpose of permitting the recipient to evaluate the information submitted here within consideration of receipt of this document; unless agreed to in contrary in the Contract; the recipient agrees to maintain such information in confidence and to not reproduce or otherwise disclose this information to any person outside the recipient's organisation; except that there is no obligation to maintain the confidentiality of any information which was known to the recipient prior to receipt of such information from Tata Consulting Engineers Limited, or becomes publicly known through no fault of recipient, or Tata Consulting Engineers Limited, or is received without obligation of confidentiality from a third party owing no obligation of confidentiality to Tata Consulting Engineers Limited. All information given under this version over rides all and any kind of offers, assumptions, deliverables and contracts submitted verbally (and subsequently communicated in writing) or in writing or otherwise given under any and all previous version/s.

File Name: 12503A-CV-33205-Rev-P0



DETAILED DESIGN CONSULTANCY, HP-SHIVA (PACKAGE CS09)

IRRIGATION, HORTICULTURE, ORCHARDS AND VALUE CHAIN DEVELOPMENT

TITLE:-


NETWORK DRAWING OF LIS NERI FOR HAMIRPUR BLOCK, HAMIRPUR DISTRICT.



TATACONSULTING ENGINEERS LIMITED. MUMBAI

|                 |                              |         |
|-----------------|------------------------------|---------|
| SCALE:- 1:2,000 | DWG. No:-                    | ISSUE:- |
| DL.CEN:- DEL-CV | TCE.12503A-CV -3082-WS-33205 | P0      |



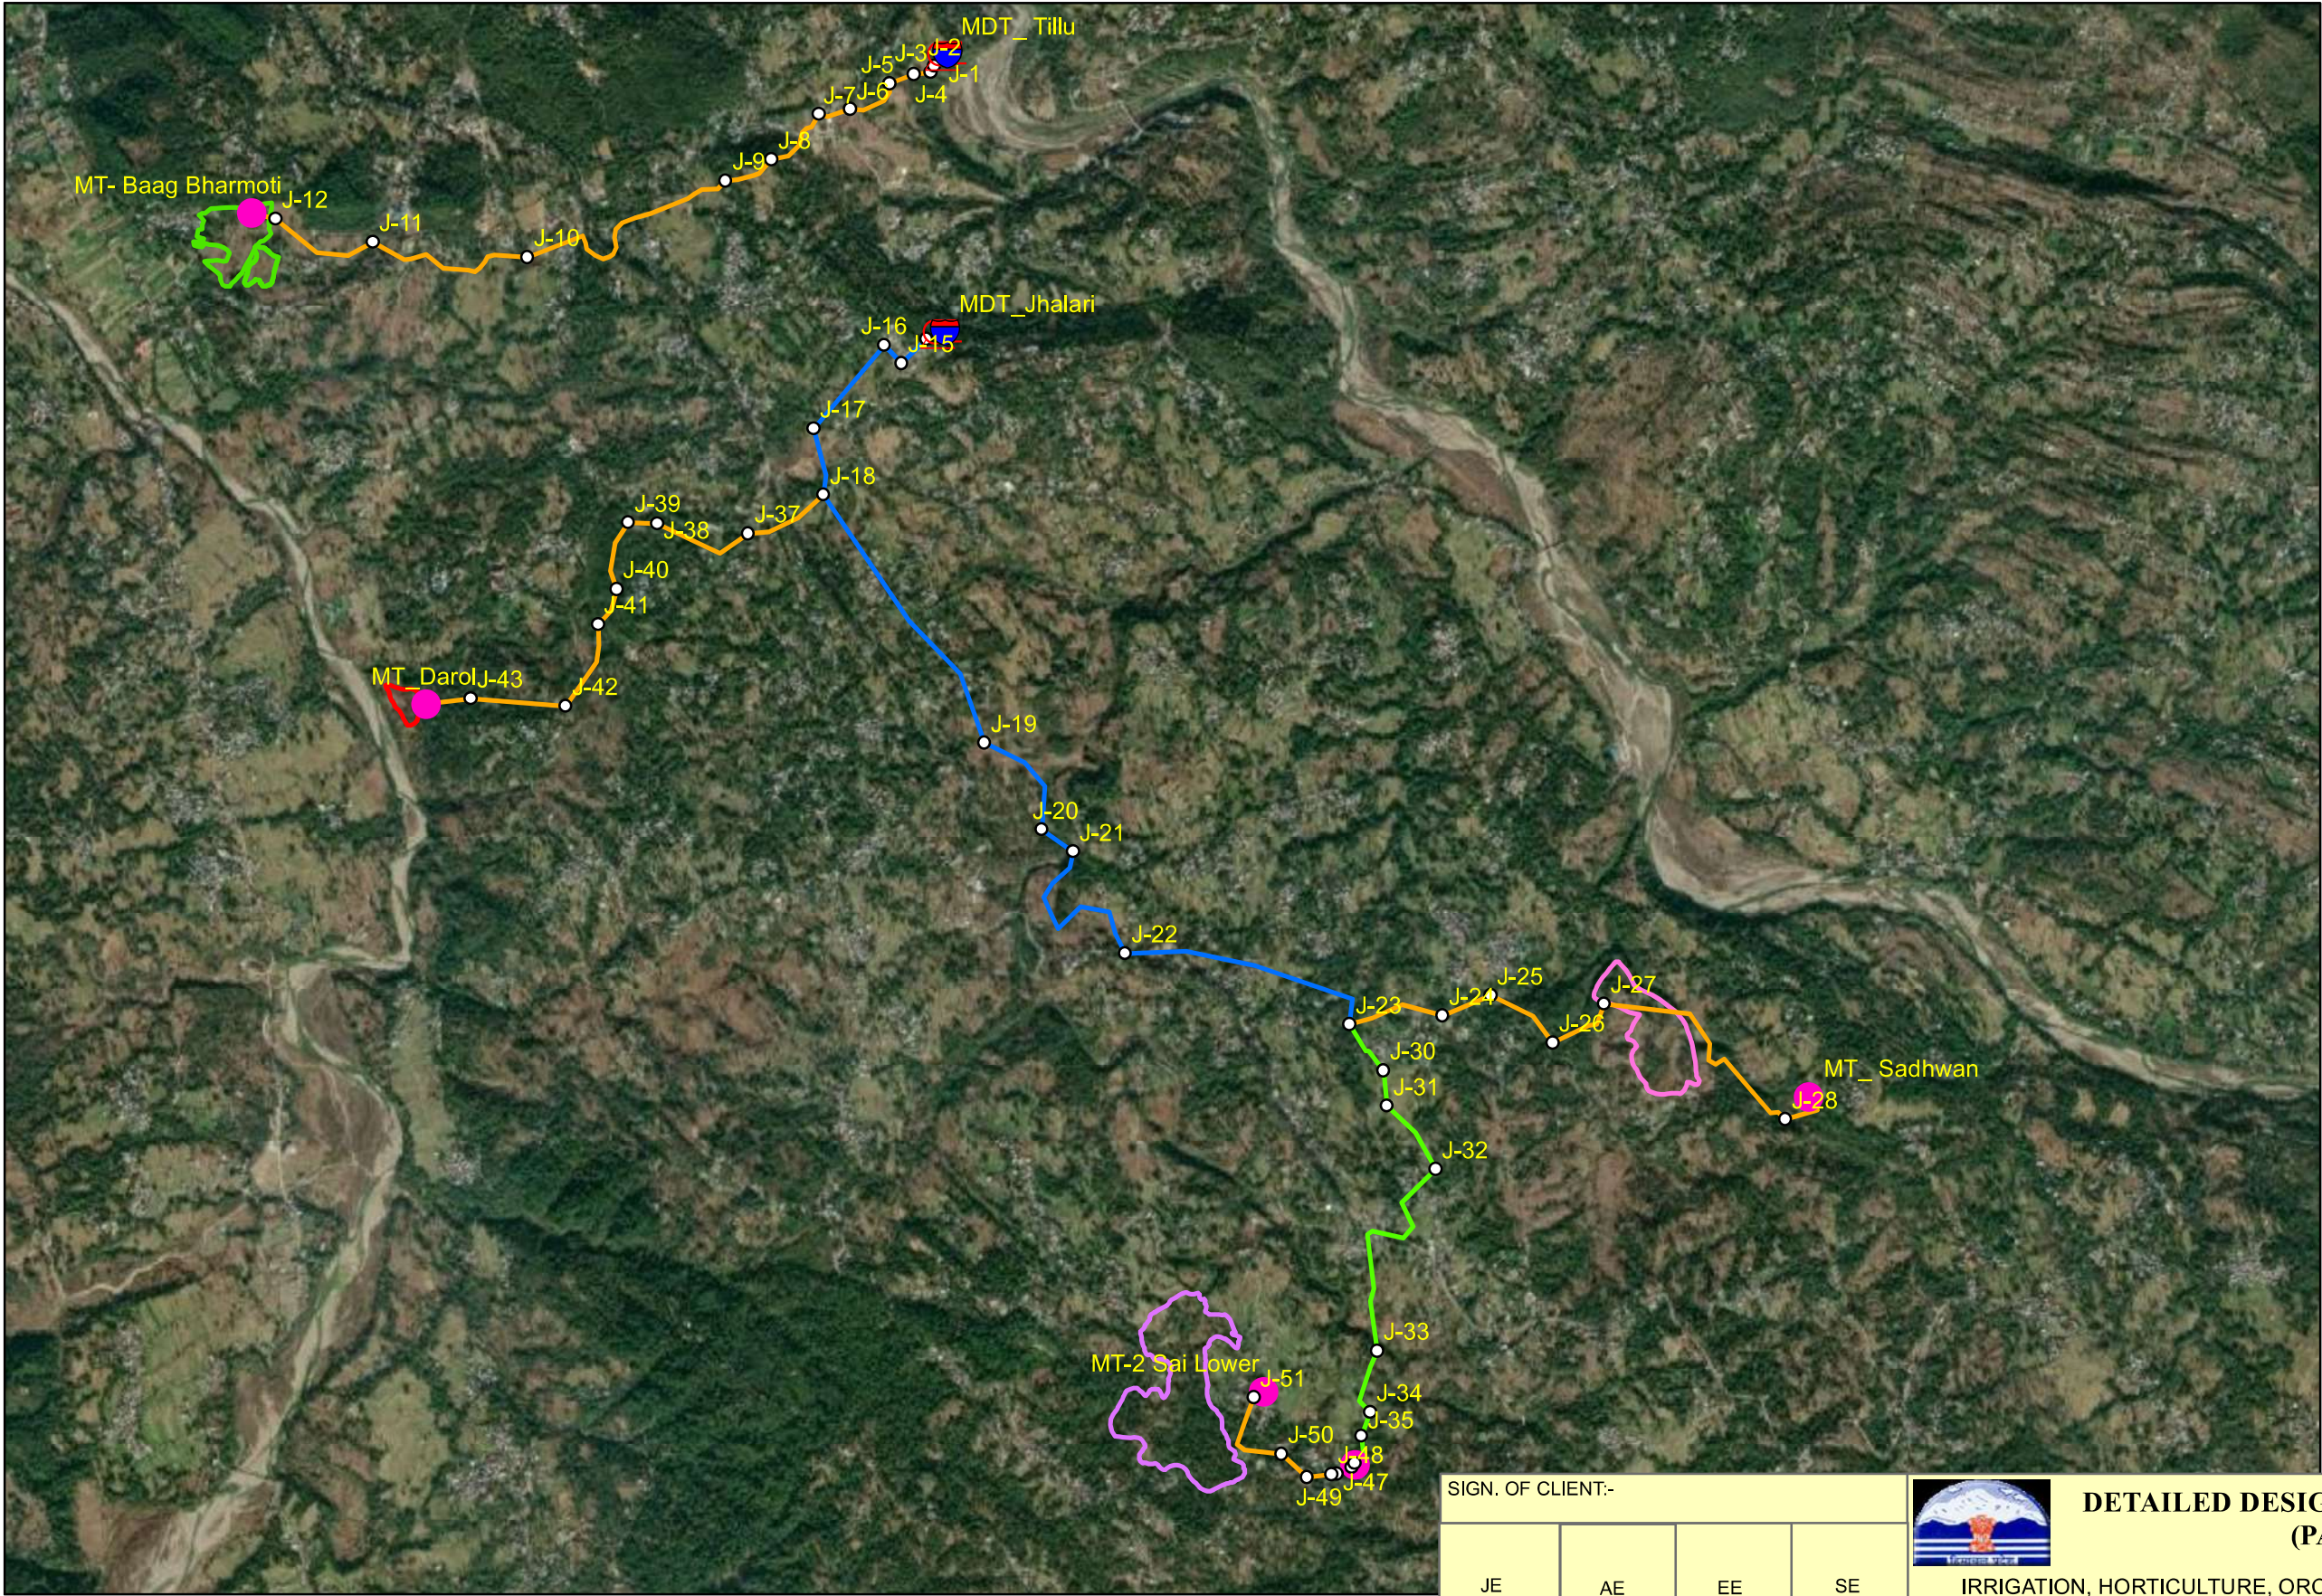

Legend

- Reservoir
- Pump
- MT
- Junction
- Rising Main 80mm Dia GI Pipe
- Rising Main 100mm Dia GI Pipe
- Rising Main 125mm Dia GI Pipe
- DAROL
- BAAG\_BHARMOTI
- Sai\_Lower
- SANDHWAN

|       |           |     |     |     |         |    |    |       |            |
|-------|-----------|-----|-----|-----|---------|----|----|-------|------------|
|       | SIGN.     |     |     |     |         |    |    |       |            |
|       | INITIALS  |     |     |     |         |    |    |       |            |
|       | REVISIONS |     |     |     |         |    |    |       |            |
| P0    | SIGN.     |     |     |     |         |    |    |       |            |
|       | INITIALS  | GKJ | DG  | DVB |         |    | MK | DK    | 24-06-2022 |
|       | REVISIONS |     |     |     |         |    |    |       |            |
| ISSUE |           | DRN | DSN | CHD | CV      | EL | IC | ME    |            |
|       |           |     |     |     | CLEARED |    |    | PE/PM | APPD.      |
|       |           |     |     |     |         |    |    |       | DATE       |

'P' (PRELIMINARY) ISSUES ARE NOT TO BE USED FOR CONSTRUCTION / FABRICATION BUT ARE ISSUED FOR LIMITED PURPOSES ONLY AS INDICATED IN THE SMALL BLOCK ABOVE THIS BLOCK.

CONSTRUCTION / FABRICATION WORK IS PERMITTED ON 'R' (RELEASED) ISSUES ONLY.

INFORMATION CONTAINED WITHIN 'HOLD' IS NOT RELEASED FOR CONSTRUCTION / FABRICATION. FIELD MUST GET DESIGN OFFICE TO CLEAR 'HOLDS' IN TIME BEFORE PROCEEDING WITH ANY CONSTRUCTION/FABRICATION WORK RELATED TO 'HOLDS'.

SIGN. OF CLIENT:-

JE AE EE SE

PURPOSE: FOR TENDER ONLY

Proprietary Notice and Version Control This document contains confidential information for use only by the "Client"; for the Project under consideration, which is provided for the sole purpose of permitting the recipient to evaluate the information submitted here with in consideration of receipt of this document; unless agreed to in contrary in the Contract; the recipient agrees to maintain such information in confidence and to not reproduce or otherwise disclose this information to any person outside the recipient's organisation; except that there is no obligation to maintain the confidentiality of any information which was known to the recipient prior to receipt of such information from Tata Consulting Engineers Limited, or becomes publicly known through no fault of recipient, or Tata Consulting Engineers Limited, or is received without obligation of confidentiality from a third party owing no obligation of confidentiality to Tata Consulting Engineers Limited. All information given under this version over rides all and any kind of offers, assumptions, deliverables and contracts submitted verbally (and subsequently communicated in writing) or in writing or otherwise given under any and all previous version/s.

File Name: 12503A-CV-33206-Rev-P0



DETAILED DESIGN CONSULTANCY, HP-SHIVA (PACKAGE CS09)

IRRIGATION, HORTICULTURE, ORCHARDS AND VALUE CHAIN DEVELOPMENT

TITLE:-

NETWORK DRAWING OF LIS MIP NADAUN LEFT BANK (SADHWAN, SAI LOWER, BAAG BHARMOTI, DAROL) FOR NADAUN BLOCK, HAMIRPUR DISTRICT.



TATACONSULTING ENGINEERS LIMITED. MUMBAI

SCALE:- 1:30,000


DWG. No:-

TCE.12503A-CV -3082-WS-33206

ISSUE:-

P0



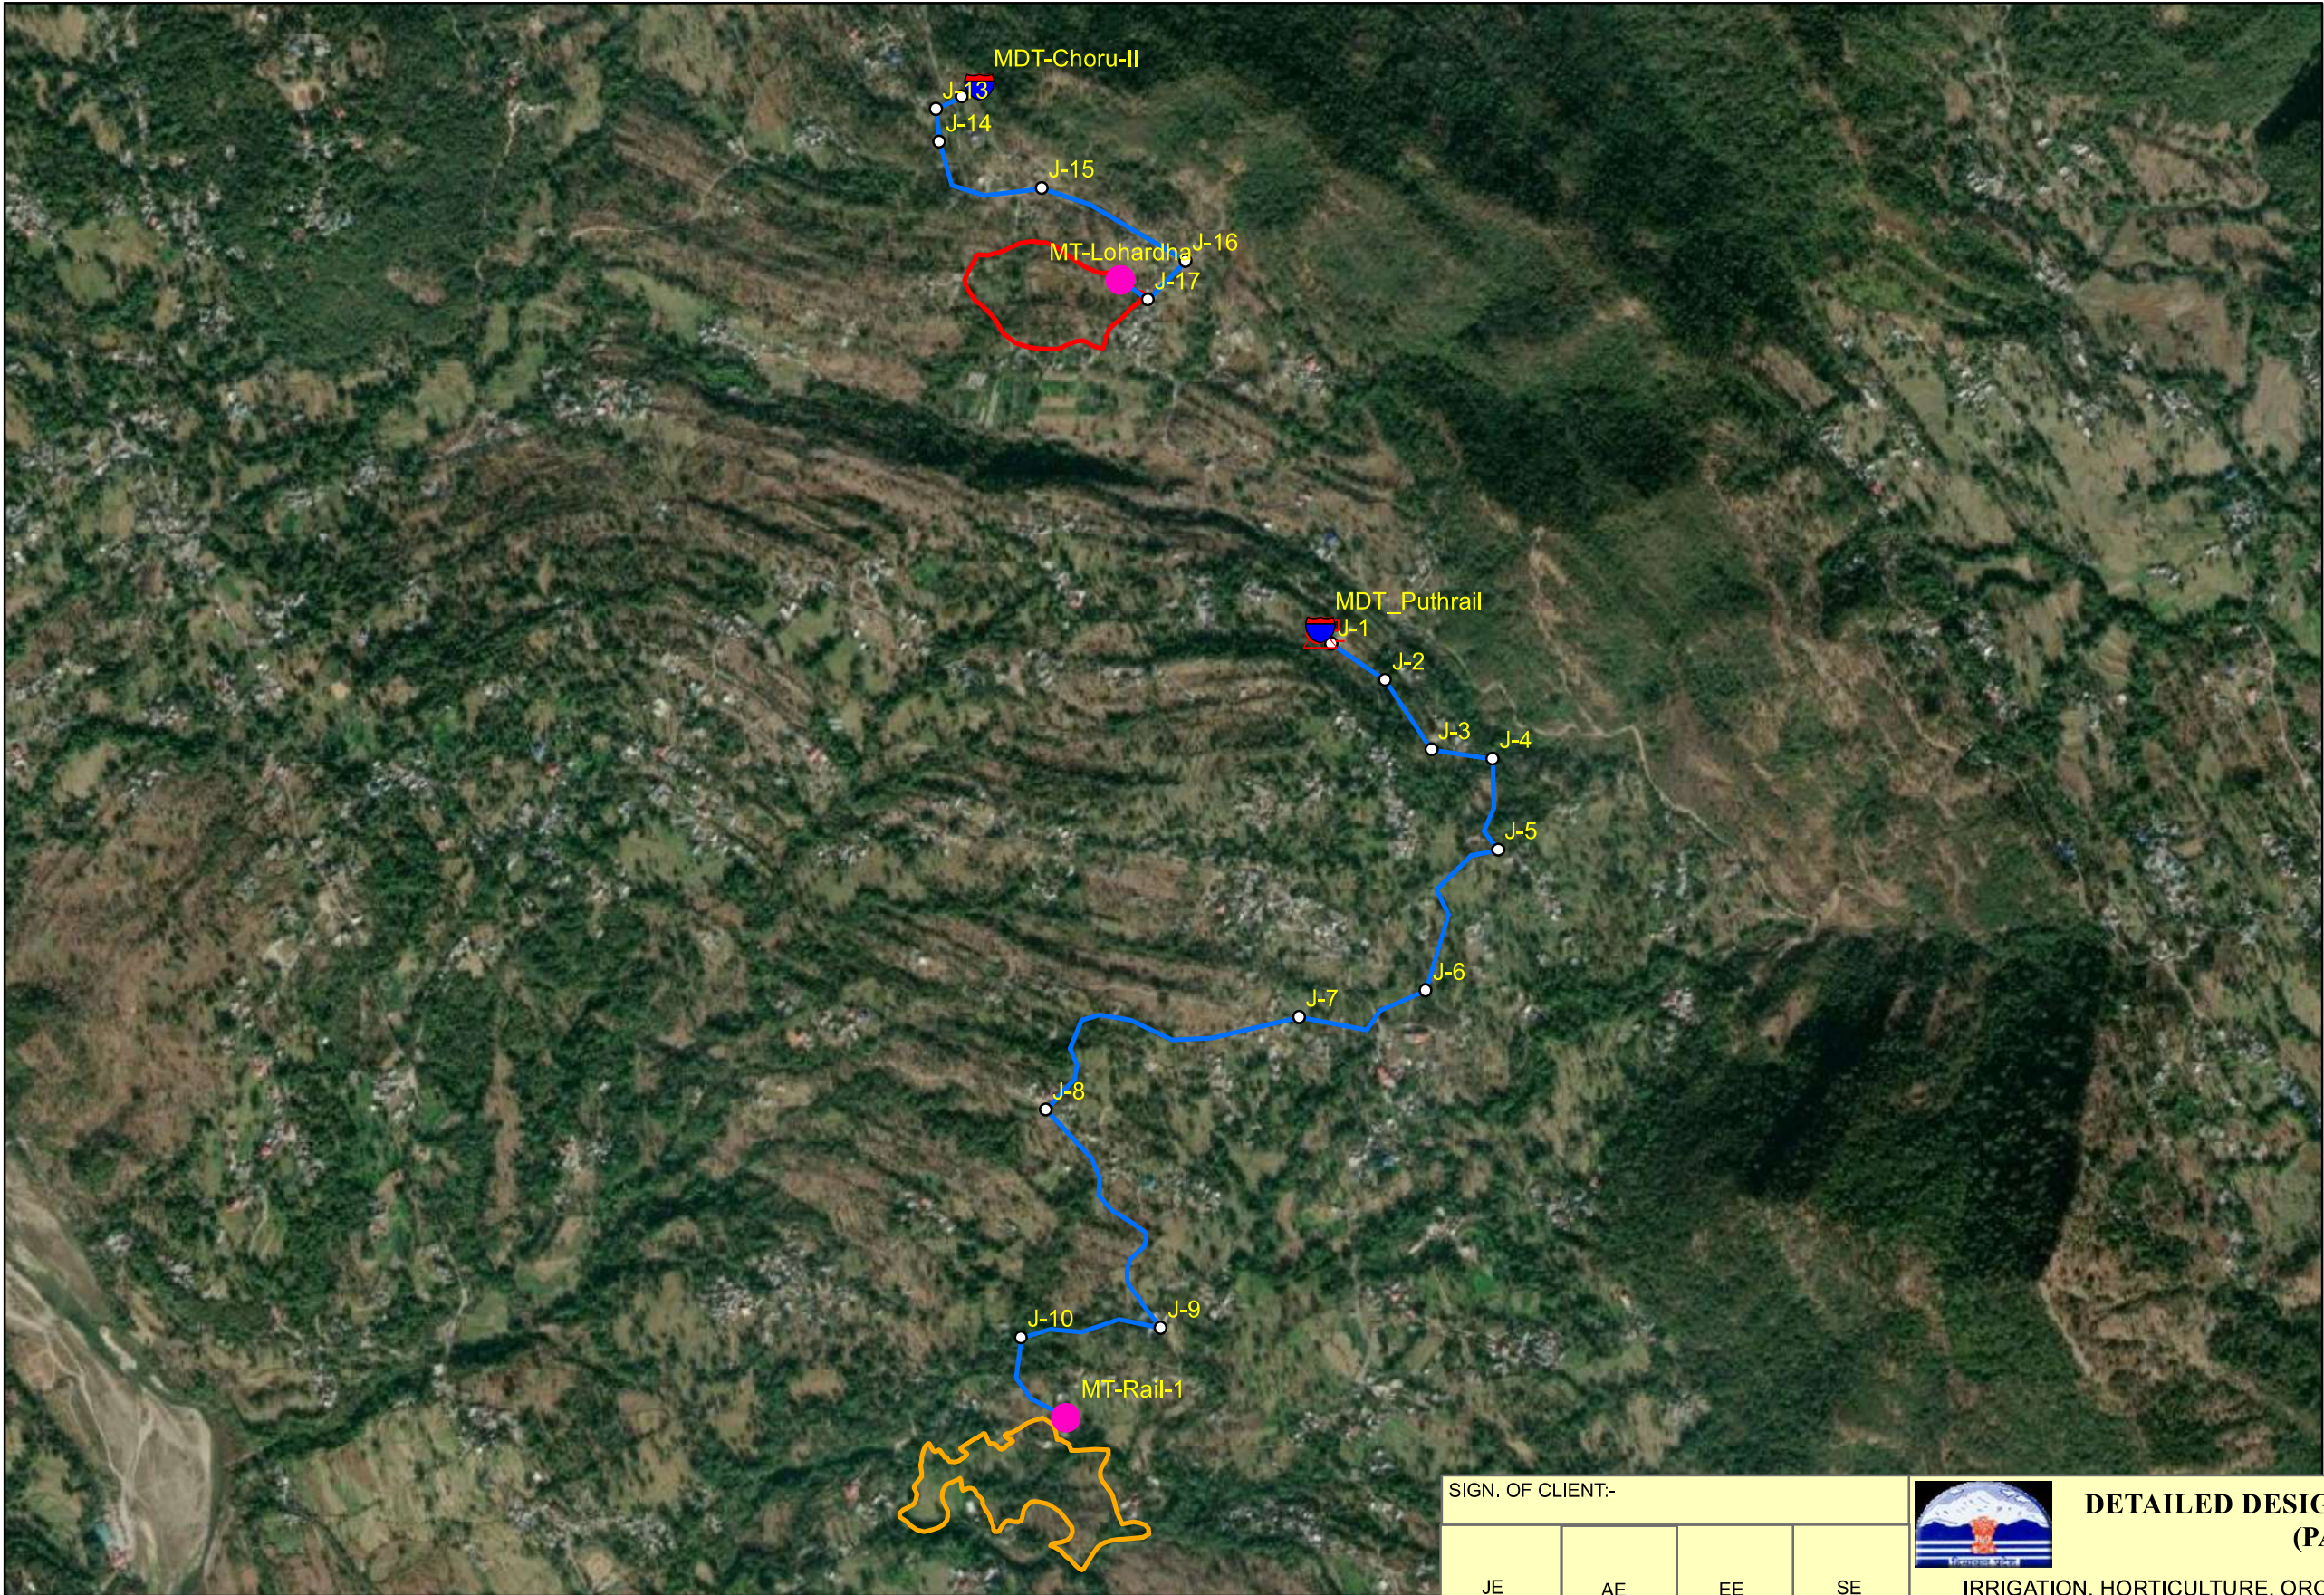

Legend

-  Reservoir
-  Pump
-  MT
-  Junction
-  Rising Main 80mm Dia GI Pipe
-  LOHARDA
-  RAIL

|       |           |     |     |     |         |    |    |    |  |  |       |       |            |
|-------|-----------|-----|-----|-----|---------|----|----|----|--|--|-------|-------|------------|
|       | SIGN.     |     |     |     |         |    |    |    |  |  |       |       |            |
|       | INITIALS  |     |     |     |         |    |    |    |  |  |       |       |            |
|       | REVISIONS |     |     |     |         |    |    |    |  |  |       |       |            |
| P0    | SIGN.     |     |     |     |         |    |    |    |  |  |       |       | 24-06-2022 |
|       | INITIALS  | GKJ | DG  | DVB |         |    |    |    |  |  | MK    | DK    |            |
|       | REVISIONS |     |     |     |         |    |    |    |  |  |       |       |            |
| ISSUE |           | DRN | DSN | CHD | CV      | EL | IC | ME |  |  | PE/PM | APPD. | DATE       |
|       |           |     |     |     | CLEARED |    |    |    |  |  |       |       |            |

'P' (PRELIMINARY) ISSUES ARE NOT TO BE USED FOR CONSTRUCTION / FABRICATION BUT ARE ISSUED FOR LIMITED PURPOSES ONLY AS INDICATED IN THE SMALL BLOCK ABOVE THIS BLOCK.

CONSTRUCTION / FABRICATION WORK IS PERMITTED ON 'R' (RELEASED) ISSUES ONLY.

INFORMATION CONTAINED WITHIN 'HOLD' IS NOT RELEASED FOR CONSTRUCTION / FABRICATION. FIELD MUST GET DESIGN OFFICE TO CLEAR 'HOLDS' IN TIME BEFORE PROCEEDING WITH ANY CONSTRUCTION/FABRICATION WORK RELATED TO 'HOLDS'.

|   |    |    |    |
|---|----|----|----|
| SIGN. OF CLIENT:-   |    |    |    |
| JE   | AE | EE | SE |
| PURPOSE: FOR TENDER ONLY   |    |    |    |
| <small>Proprietary Notice and Version Control This document contains confidential information for use only by the "Client"; for the Project under consideration, which is provided for the sole purpose of permitting the recipient to evaluate the information submitted here within consideration of receipt of this document; unless agreed to in contrary in the Contract; the recipient agrees to maintain such information in confidence and to not reproduce or otherwise disclose this information to any person outside the recipient's organisation; except that there is no obligation to maintain the confidentiality of any information which was known to the recipient prior to receipt of such information from Tata Consulting Engineers Limited, or becomes publicly known through no fault of recipient, or Tata Consulting Engineers Limited, or is received without obligation of confidentiality from a third party owing no obligation of confidentiality to Tata Consulting Engineers Limited. All information given under this version over rides all and any kind of offers, assumptions, deliverables and contracts submitted verbally (and subsequently communicated in writing) or in writing or otherwise given under any and all previous version/s.</small> |    |    |    |
| File Name: 12503A-CV-33207-Rev-P0   |    |    |    |



**DETAILED DESIGN CONSULTANCY, HP-SHIVA (PACKAGE CS09)**  
IRRIGATION, HORTICULTURE, ORCHARDS AND VALUE CHAIN DEVELOPMENT

**TATACONSULTING ENGINEERS LIMITED. MUMBAI**

SCALE:- 1:16,000  
DL.CEN:- DEL-CV

TITLE:-  
**NETWORK DRAWING OF LIS MIP NADAUN RIGHT BANK (RAIL-1 CLUSTER, LOHARDHA CLUSTER) FOR NADAUN BLOCK, HAMIRPUR DISTRICT.**

DWG. No:-  
**TCE.12503A-CV -3082-WS-33207**

ISSUE:-  
**P0**





Legend

- Reservoir
- MT
- Junction
- Rising Main 80mm Dia GI Pipe
- Rising Main 100mm Dia GI Pipe
- KUSHIAR\_1

|       |           |     |     |     |         |    |    |    |  |  |       |       |            |
|-------|-----------|-----|-----|-----|---------|----|----|----|--|--|-------|-------|------------|
|       | SIGN.     |     |     |     |         |    |    |    |  |  |       |       |            |
|       | INITIALS  |     |     |     |         |    |    |    |  |  |       |       |            |
|       | REVISIONS |     |     |     |         |    |    |    |  |  |       |       |            |
| P0    | SIGN.     |     |     |     |         |    |    |    |  |  |       |       | 24-06-2022 |
|       | INITIALS  | GKJ | DG  | DVB |         |    |    |    |  |  | MK    | DK    |            |
|       | REVISIONS |     |     |     |         |    |    |    |  |  |       |       |            |
| ISSUE |           | DRN | DSN | CHD | CV      | EL | IC | ME |  |  | PE/PM | APPD. | DATE       |
|       |           |     |     |     | CLEARED |    |    |    |  |  |       |       |            |

'P' (PRELIMINARY) ISSUES ARE NOT TO BE USED FOR CONSTRUCTION / FABRICATION BUT ARE ISSUED FOR LIMITED PURPOSES ONLY AS INDICATED IN THE SMALL BLOCK ABOVE THIS BLOCK.

CONSTRUCTION / FABRICATION WORK IS PERMITTED ON 'R' (RELEASED) ISSUES ONLY.

INFORMATION CONTAINED WITHIN 'HOLD' IS NOT RELEASED FOR CONSTRUCTION / FABRICATION. FIELD MUST GET DESIGN OFFICE TO CLEAR 'HOLDS' IN TIME BEFORE PROCEEDING WITH ANY CONSTRUCTION/FABRICATION WORK RELATED TO 'HOLDS'.

|   |    |    |    |
|---|----|----|----|
| SIGN. OF CLIENT:-   |    |    |    |
| JE   | AE | EE | SE |
| PURPOSE: FOR TENDER ONLY   |    |    |    |
| <small>Proprietary Notice and Version Control This document contains confidential information for use only by the "Client"; for the Project under consideration, which is provided for the sole purpose of permitting the recipient to evaluate the information submitted here with in consideration of receipt of this document; unless agreed to in contrary in the Contract; the recipient agrees to maintain such information in confidence and to not reproduce or otherwise disclose this information to any person outside the recipient's organisation; except that there is no obligation to maintain the confidentiality of any information which was known to the recipient prior to receipt of such information from Tata Consulting Engineers Limited, or becomes publicly known through no fault of recipient, or Tata Consulting Engineers Limited, or is received without obligation of confidentiality from a third party owing no obligation of confidentiality to Tata Consulting Engineers Limited. All information given under this version over rides all and any kind of offers, assumptions, deliverables and contracts submitted verbally (and subsequently communicated in writing) or in writing or otherwise given under any and all previous version/s.</small> |    |    |    |
| File Name: 12503A-CV-33208-Rev-P0   |    |    |    |



**DETAILED DESIGN CONSULTANCY, HP-SHIVA (PACKAGE CS09)**  
IRRIGATION, HORTICULTURE, ORCHARDS AND VALUE CHAIN DEVELOPMENT

TITLE:-  
**NETWORK DRAWING OF LIS KUSHIAR GALOL (KUSHIAR-1 CLUSTER) FOR NADAUN BLOCK, HAMIRPUR DISTRICT.**



**TATACONSULTING ENGINEERS LIMITED. MUMBAI**


SCALE:- 1:4,130

DWG. No:-  
**TCE.12503A-CV -3082-WS-33208**

DL.CEN:- DEL-CV

ISSUE:-  
**P0**



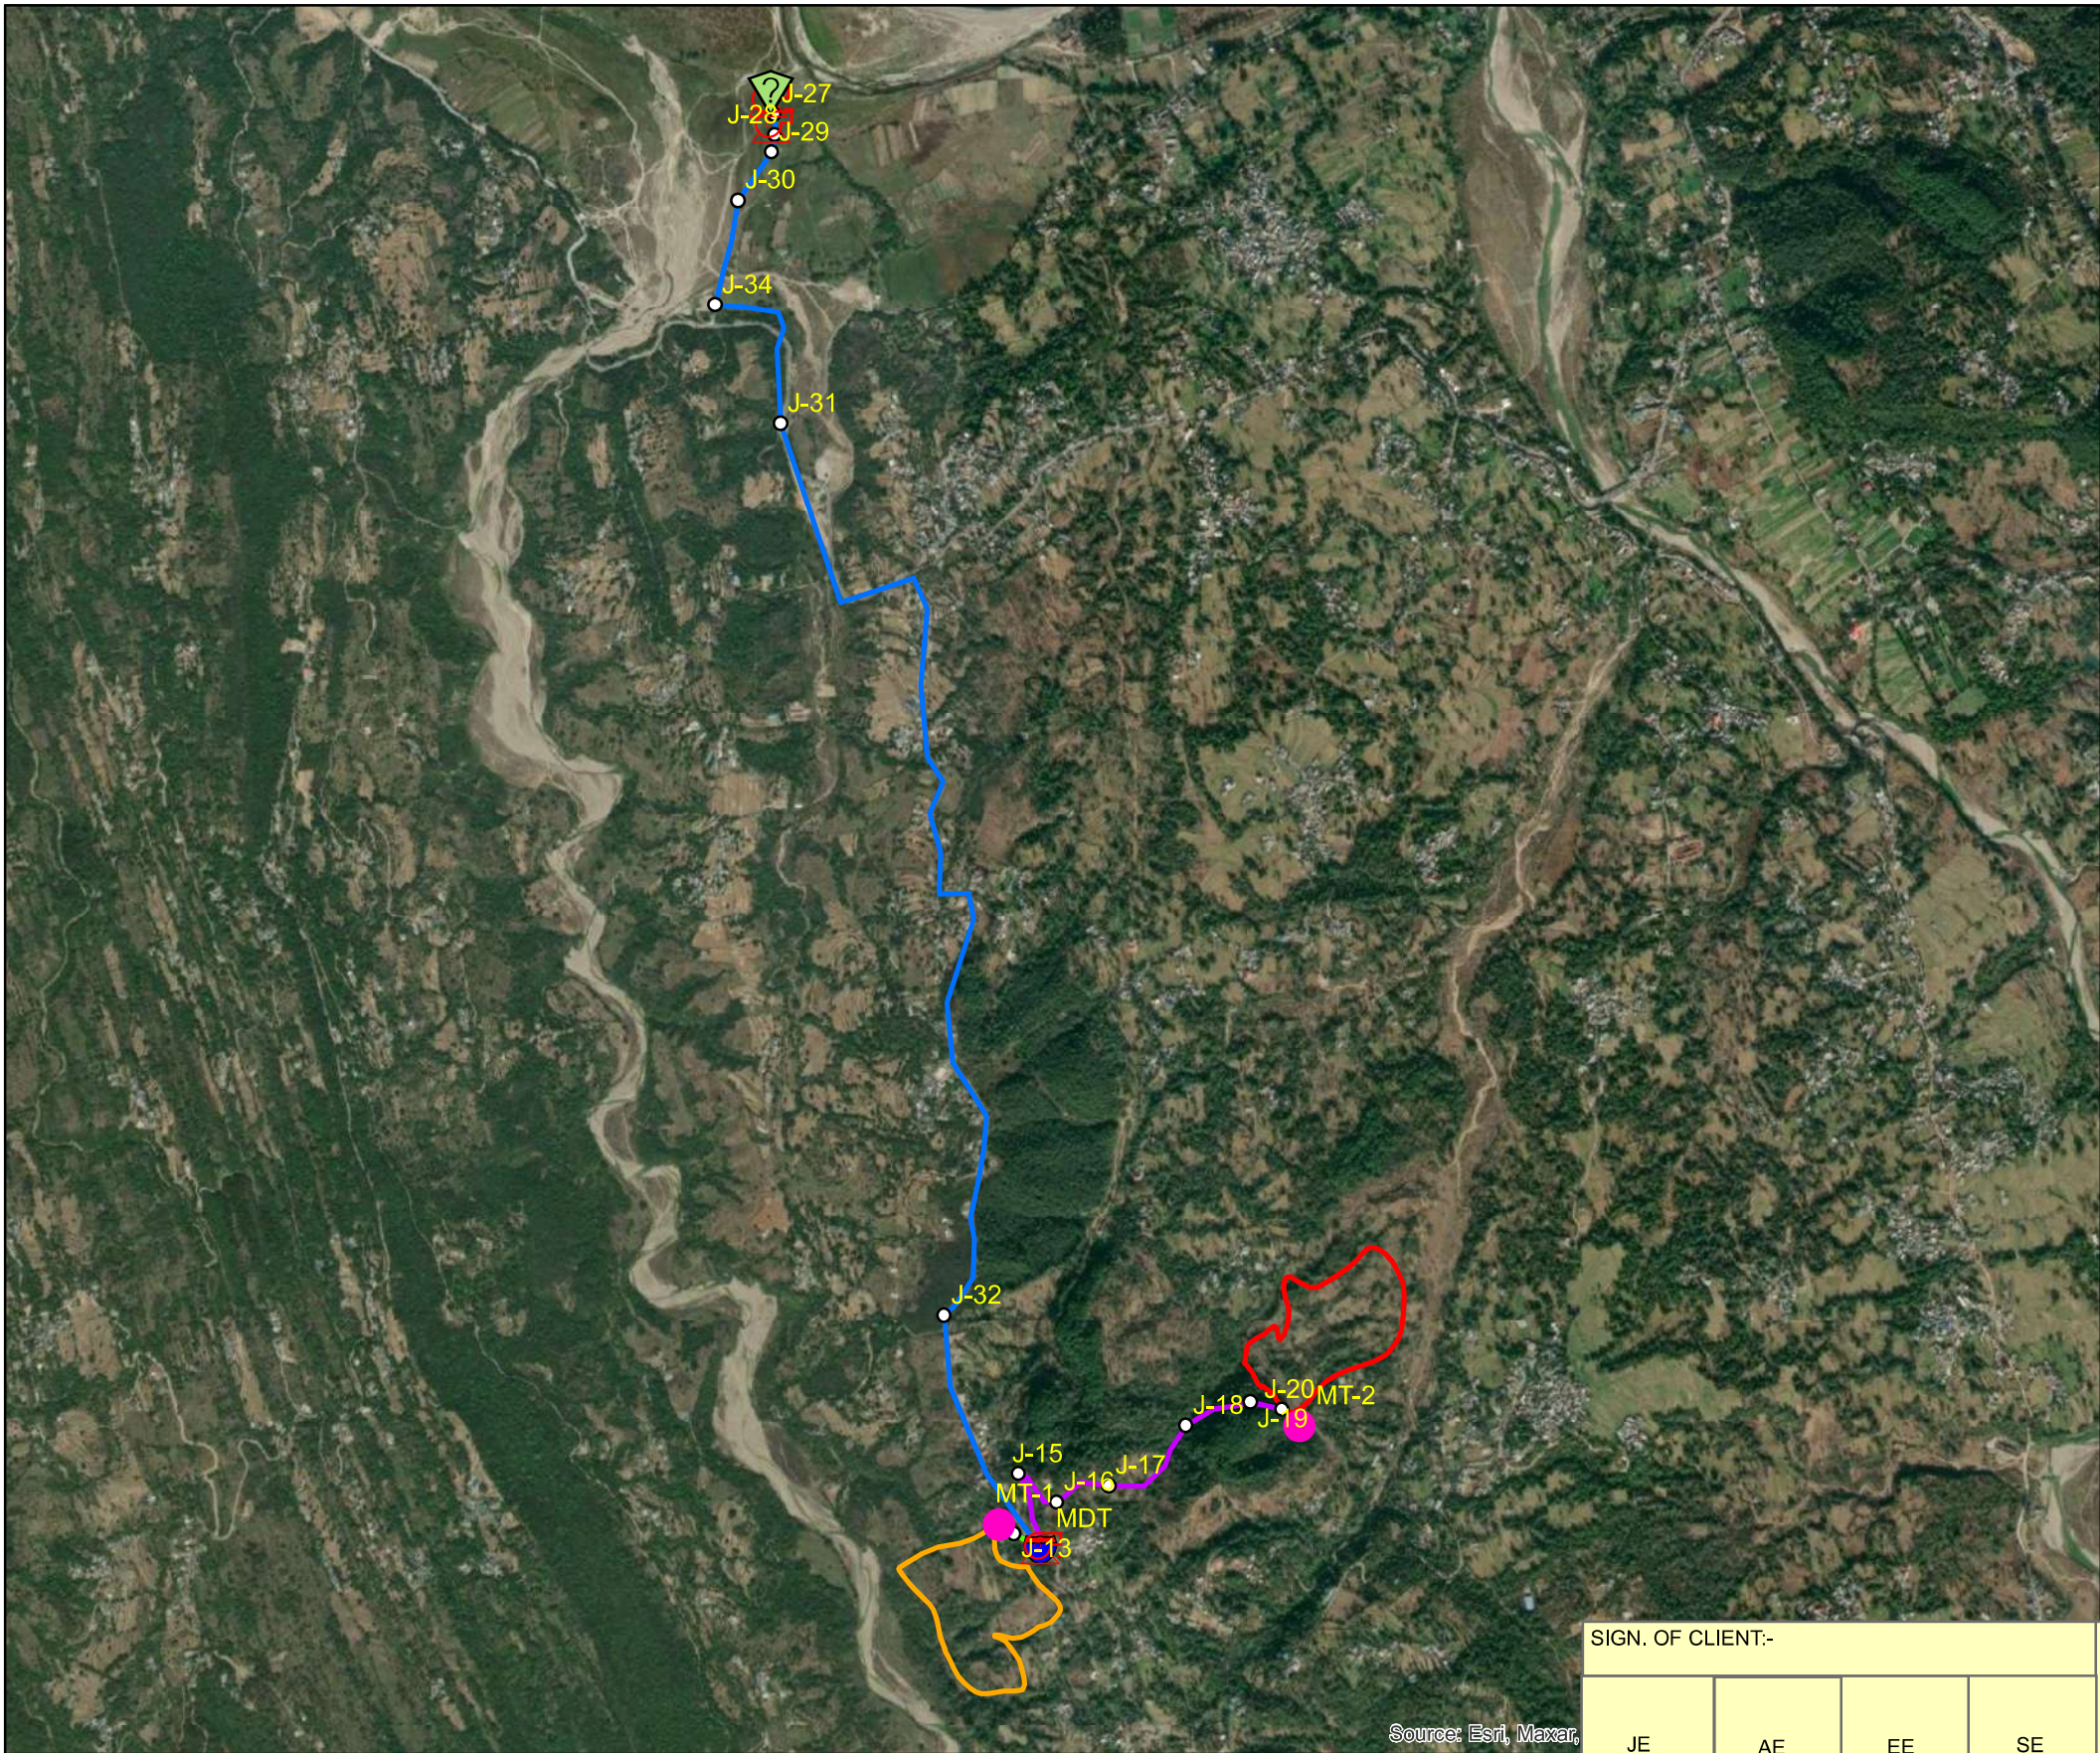


-  Source
-  Pump
-  MDT
-  MT
-  Junction

-  Rising Main 125mm Dia GI Pipe
-  Pumping Main 100mm Dia GI Pipe
-  Gravity Main 80mm Dia GI Pipe
-  BHABRAN\_1
-  BHABRAN\_2

|    |    |    |    |
|----|----|----|----|
| JE | AE | EE | SE |
|----|----|----|----|



|         |                                                                                                   |
|---------|---------------------------------------------------------------------------------------------------|
| TITLE:- | NETWORK DRAWING OF LIS BHABRAN<br>(BHABRAN-1 & 2 CLUSTER) FOR<br>NADAUN BLOCK, HAMIRPUR DISTRICT. |
|---------|---------------------------------------------------------------------------------------------------|

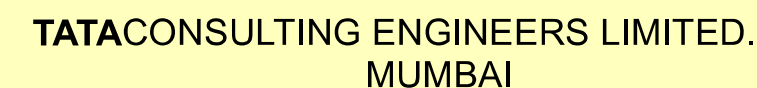

|                  |                              |         |
|------------------|------------------------------|---------|
| SCALE:- 1:25,000 | DWG. No:-                    | ISSUE:- |
| DL.CEN:- DEF -CV | TCE.12503A-CV -3082-WS-33209 | P0      |

|       |           |     |     |     |         |    |    |    |    |    |            |       |      |
|-------|-----------|-----|-----|-----|---------|----|----|----|----|----|------------|-------|------|
|       | SIGN.     |     |     |     |         |    |    |    |    |    |            |       |      |
|       | INITIALS  |     |     |     |         |    |    |    |    |    |            |       |      |
|       | REVISIONS |     |     |     |         |    |    |    |    |    |            |       |      |
| P0    | SIGN.     |     |     |     |         |    |    |    |    |    |            |       |      |
|       | INITIALS  | GKJ | DG  | DVB |         |    |    |    | MK | DK | 24-06-2022 |       |      |
|       | REVISIONS |     |     |     |         |    |    |    |    |    |            |       |      |
| ISSUE |           | DRN | DSN | CHD | CV      | EL | IC | ME |    |    | PE/PM      | APPD. | DATE |
|       |           |     |     |     | CLEARED |    |    |    |    |    |            |       |      |

'P' (PRELIMINARY) ISSUES ARE NOT TO BE USED FOR CONSTRUCTION / FABRICATION BUT ARE ISSUED FOR LIMITED PURPOSES ONLY AS INDICATED IN THE SMALL BLOCK ABOVE THIS BLOCK.

CONSTRUCTION / FABRICATION WORK IS PERMITTED ON  
'R' (RELEASED) ISSUES ONLY.

2 INFORMATION CONTAINED WITHIN 'HOLD' IS NOT  
RELEASED FOR CONSTRUCTION / FABRICATION.  
FIELD MUST GET DESIGN OFFICE TO CLEAR 'HOLDS'  
IN TIME BEFORE PROCEEDING WITH ANY  
CONSTRUCTION/FABRICATION WORK RELATED  
TO 'HOLDS'.

Proprietary Notice and Version Control This document contains confidential information for use only by the "Client", for the Project under consideration, which is provided for the sole purpose of permitting the recipient to evaluate the information submitted here with in consideration of receipt of this document, unless agreed to in contrary in the Contract; the recipient agrees to maintain such information in confidence and to not reproduce or otherwise disclose this information to any person outside the recipient's organisation; except that there is no obligation to maintain the confidentiality of any information which was known to the recipient prior to receipt of such information from Tata Consulting Engineers Limited, or becomes publicly known through no fault of recipient, or Tata Consulting Engineers Limited, or is received without obligation of confidentiality from a third party owing no obligation of confidentiality to Tata Consulting Engineers Limited; recipient agrees to use the information for the stated purpose and any kind of offer, assumptions, deliverables and contracts submitted verbally (and subsequently communicated in writing) or in writing or otherwise given under any and all previous versions.

File Name: 12503A-CV-33209-Rev-P0





Legend

Source

Pump

MDT

MT

Junction

Rising Main 80mm Dia GI Pipe

KALOOR

|       |           |     |     |     |         |    |    |       |            |
|-------|-----------|-----|-----|-----|---------|----|----|-------|------------|
|       | SIGN.     |     |     |     |         |    |    |       |            |
|       | INITIALS  |     |     |     |         |    |    |       |            |
|       | REVISIONS |     |     |     |         |    |    |       |            |
| P0    | SIGN.     |     |     |     |         |    |    |       |            |
|       | INITIALS  | GKJ | DG  | DVB |         |    | MK | DK    | 24-06-2022 |
|       | REVISIONS |     |     |     |         |    |    |       |            |
| ISSUE |           | DRN | DSN | CHD | CV      | EL | IC | ME    |            |
|       |           |     |     |     | CLEARED |    |    | PE/PM | APPD.      |
|       |           |     |     |     |         |    |    |       | DATE       |

'P' (PRELIMINARY) ISSUES ARE NOT TO BE USED FOR CONSTRUCTION / FABRICATION BUT ARE ISSUED FOR LIMITED PURPOSES ONLY AS INDICATED IN THE SMALL BLOCK ABOVE THIS BLOCK.

CONSTRUCTION / FABRICATION WORK IS PERMITTED ON 'R' (RELEASED) ISSUES ONLY.

INFORMATION CONTAINED WITHIN 'HOLD' IS NOT RELEASED FOR CONSTRUCTION / FABRICATION. FIELD MUST GET DESIGN OFFICE TO CLEAR 'HOLDS' IN TIME BEFORE PROCEEDING WITH ANY CONSTRUCTION/FABRICATION WORK RELATED TO 'HOLDS'.

SIGN. OF CLIENT:-

JE

AE

EE

SE

**DETAILED DESIGN CONSULTANCY, HP-SHIVA  
(PACKAGE CS09)**  
IRRIGATION, HORTICULTURE, ORCHARDS AND VALUE CHAIN DEVELOPMENT

PURPOSE: FOR TENDER ONLY

Proprietary Notice and Version Control This document contains confidential information for use only by the "Client"; for the Project under consideration, which is provided for the sole purpose of permitting the recipient to evaluate the information submitted here with in consideration of receipt of this document; unless agreed to in contrary in the Contract; the recipient agrees to maintain such information in confidence and to not reproduce or otherwise disclose this information to any person outside the recipient's organisation; except that there is no obligation to maintain the confidentiality of any information which was known to the recipient prior to receipt of such information from Tata Consulting Engineers Limited, or becomes publicly known through no fault of recipient, or Tata Consulting Engineers Limited, or is received without obligation of confidentiality from a third party owing no obligation of confidentiality to Tata Consulting Engineers Limited. All information given under this version over rides all and any kind of offers, assumptions, deliverables and contracts submitted verbally (and subsequently communicated in writing) or in writing or otherwise given under any and all previous version/s.

TITLE:-

NETWORK DRAWING OF LIS KALOOR  
(KALOOR CLUSTER) FOR  
NADAUN BLOCK, HAMIRPUR DISTRICT.

**TATACONSULTING ENGINEERS LIMITED.  
MUMBAI**

SCALE:- 1:4,000

DWG. No:-

ISSUE:-

File Name: 12503A-CV-33210-Rev-P0

DL.CEN:- DEL-CV

TCE.12503A-CV -3082-WS-33210

P0





Legend

- Source
- Pump
- MDT
- MT
- Junction
- Rising Main 80mm Dia GI Pipe
- KASHMIR

|       |           |     |     |     |         |    |    |    |  |  |       |       |            |
|-------|-----------|-----|-----|-----|---------|----|----|----|--|--|-------|-------|------------|
|       | SIGN.     |     |     |     |         |    |    |    |  |  |       |       |            |
|       | INITIALS  |     |     |     |         |    |    |    |  |  |       |       |            |
|       | REVISIONS |     |     |     |         |    |    |    |  |  |       |       |            |
| P0    | SIGN.     |     |     |     |         |    |    |    |  |  |       |       | 24-06-2022 |
|       | INITIALS  | GKJ | DG  | DVB |         |    |    |    |  |  | MK    | DK    |            |
|       | REVISIONS |     |     |     |         |    |    |    |  |  |       |       |            |
| ISSUE |           | DRN | DSN | CHD | CV      | EL | IC | ME |  |  | PE/PM | APPD. | DATE       |
|       |           |     |     |     | CLEARED |    |    |    |  |  |       |       |            |

'P' (PRELIMINARY) ISSUES ARE NOT TO BE USED FOR CONSTRUCTION / FABRICATION BUT ARE ISSUED FOR LIMITED PURPOSES ONLY AS INDICATED IN THE SMALL BLOCK ABOVE THIS BLOCK.

CONSTRUCTION / FABRICATION WORK IS PERMITTED ON 'R' (RELEASED) ISSUES ONLY.

INFORMATION CONTAINED WITHIN 'HOLD' IS NOT RELEASED FOR CONSTRUCTION / FABRICATION. FIELD MUST GET DESIGN OFFICE TO CLEAR 'HOLDS' IN TIME BEFORE PROCEEDING WITH ANY CONSTRUCTION/FABRICATION WORK RELATED TO 'HOLDS'.

|   |    |    |    |
|---|----|----|----|
| SIGN. OF CLIENT:-   |    |    |    |
| JE   | AE | EE | SE |
| PURPOSE: FOR TENDER ONLY   |    |    |    |
| <small>Proprietary Notice and Version Control This document contains confidential information for use only by the "Client"; for the Project under consideration, which is provided for the sole purpose of permitting the recipient to evaluate the information submitted here with in consideration of receipt of this document; unless agreed to in contrary in the Contract; the recipient agrees to maintain such information in confidence and to not reproduce or otherwise disclose this information to any person outside the recipient's organisation; except that there is no obligation to maintain the confidentiality of any information which was known to the recipient prior to receipt of such information from Tata Consulting Engineers Limited, or becomes publicly known through no fault of recipient, or Tata Consulting Engineers Limited, or is received without obligation of confidentiality from a third party owing no obligation of confidentiality to Tata Consulting Engineers Limited. All information given under this version over rides all and any kind of offers, assumptions, deliverables and contracts submitted verbally (and subsequently communicated in writing) or in writing or otherwise given under any and all previous version/s.</small> |    |    |    |
| File Name: 12503A-CV-33211-Rev-P0   |    |    |    |



**DETAILED DESIGN CONSULTANCY, HP-SHIVA (PACKAGE CS09)**  
IRRIGATION, HORTICULTURE, ORCHARDS AND VALUE CHAIN DEVELOPMENT

TITLE:-  
NETWORK DRAWING OF LIS KASHMIR (KASHMIR CLUSTER) FOR NADAUN BLOCK, HAMIRPUR DISTRICT.





**TATACONSULTING ENGINEERS LIMITED. MUMBAI**

SCALE:- 1:2,500

DWG. No:-  
TCE.12503A-CV -3082-WS-33211

ISSUE:-  
P0



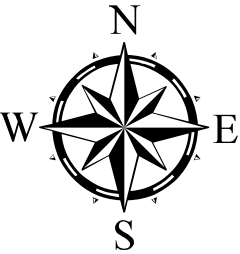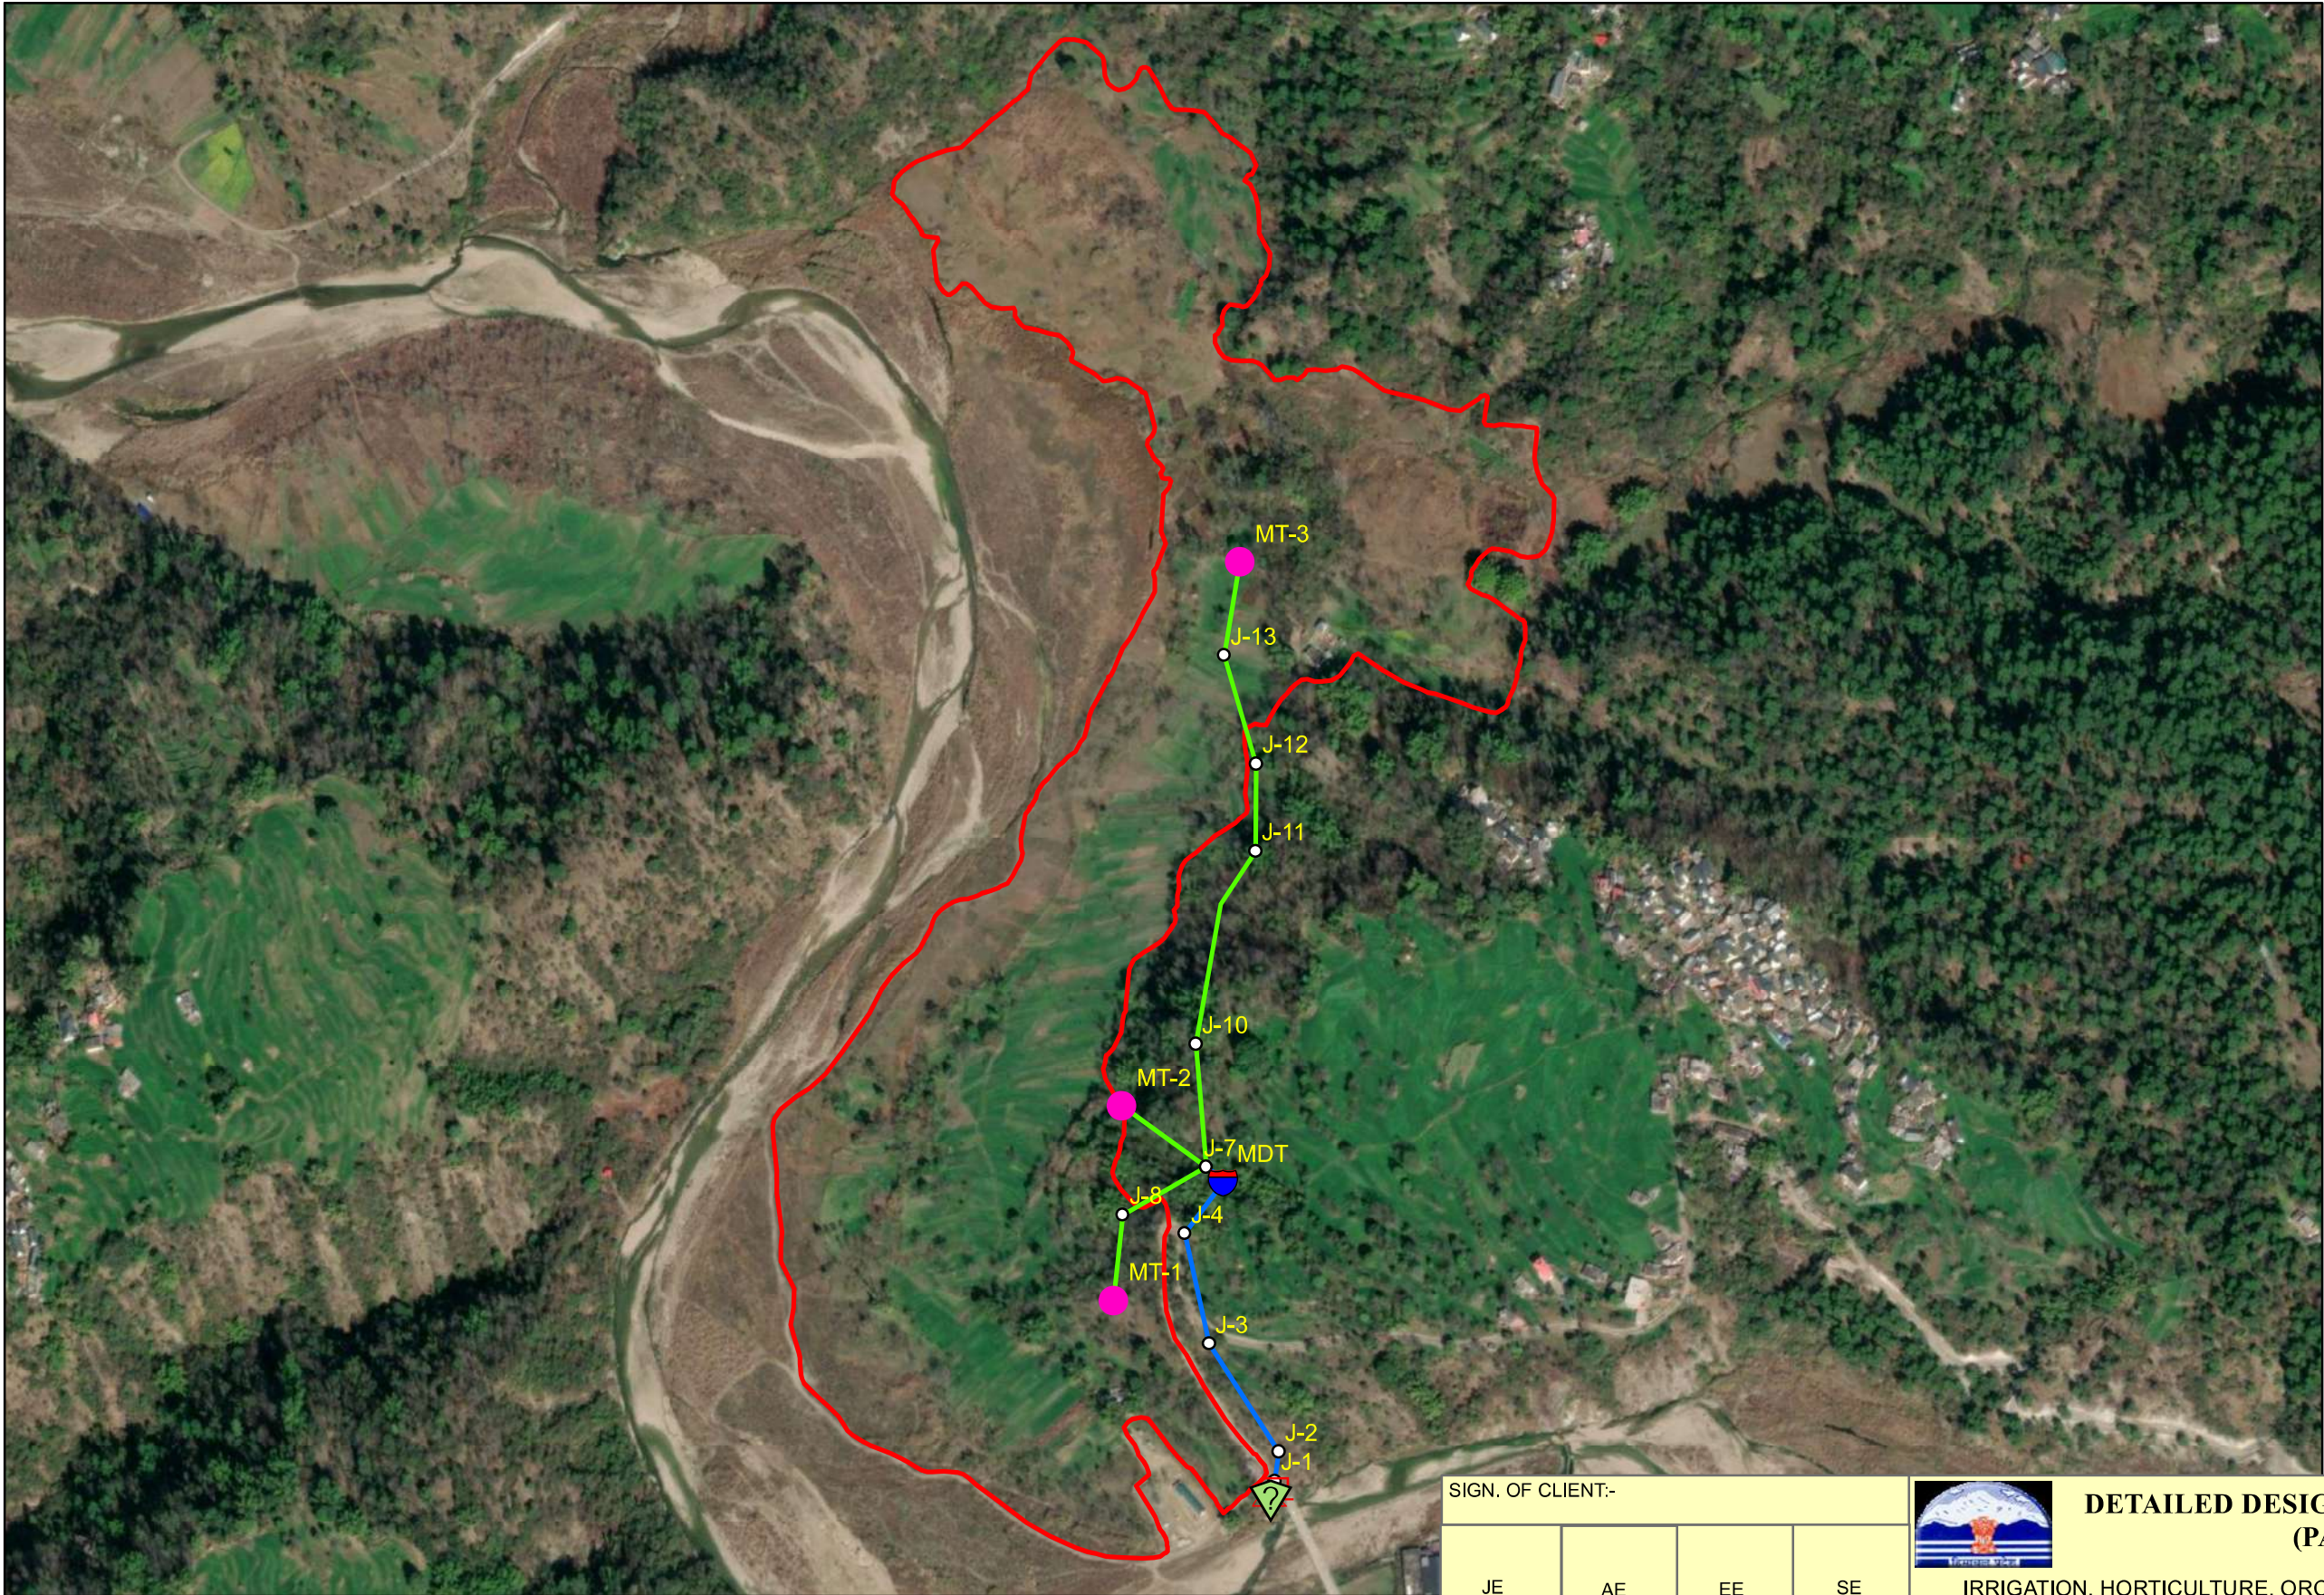

Legend

- Source
- Pump
- MDT
- MT
- Junction
- Gravity Main 80mm Dia GI Pipe
- Rising Main 125mm Dia GI Pipe
- PHAL\_PLASI

|       |           |     |     |     |         |    |    |    |  |  |       |       |            |
|-------|-----------|-----|-----|-----|---------|----|----|----|--|--|-------|-------|------------|
|       | SIGN.     |     |     |     |         |    |    |    |  |  |       |       |            |
|       | INITIALS  |     |     |     |         |    |    |    |  |  |       |       |            |
|       | REVISIONS |     |     |     |         |    |    |    |  |  |       |       |            |
| P0    | SIGN.     |     |     |     |         |    |    |    |  |  |       |       | 24-06-2022 |
|       | INITIALS  | GKJ | DG  | DVB |         |    |    |    |  |  | MK    | DK    |            |
|       | REVISIONS |     |     |     |         |    |    |    |  |  |       |       |            |
| ISSUE |           | DRN | DSN | CHD | CV      | EL | IC | ME |  |  | PE/PM | APPD. | DATE       |
|       |           |     |     |     | CLEARED |    |    |    |  |  |       |       |            |

'P' (PRELIMINARY) ISSUES ARE NOT TO BE USED FOR CONSTRUCTION / FABRICATION BUT ARE ISSUED FOR LIMITED PURPOSES ONLY AS INDICATED IN THE SMALL BLOCK ABOVE THIS BLOCK.

CONSTRUCTION / FABRICATION WORK IS PERMITTED ON 'R' (RELEASED) ISSUES ONLY.

INFORMATION CONTAINED WITHIN 'HOLD' IS NOT RELEASED FOR CONSTRUCTION / FABRICATION. FIELD MUST GET DESIGN OFFICE TO CLEAR 'HOLDS' IN TIME BEFORE PROCEEDING WITH ANY CONSTRUCTION/FABRICATION WORK RELATED TO 'HOLDS'.

SIGN. OF CLIENT:-

|    |    |    |    |
|----|----|----|----|
| JE | AE | EE | SE |
|----|----|----|----|

PURPOSE: FOR TENDER ONLY

Proprietary Notice and Version Control This document contains confidential information for use only by the "Client"; for the Project under consideration, which is provided for the sole purpose of permitting the recipient to evaluate the information submitted here within consideration of receipt of this document; unless agreed to in contrary in the Contract; the recipient agrees to maintain such information in confidence and to not reproduce or otherwise disclose this information to any person outside the recipient's organisation; except that there is no obligation to maintain the confidentiality of any information which was known to the recipient prior to receipt of such information from Tata Consulting Engineers Limited, or becomes publicly known through no fault of recipient, or Tata Consulting Engineers Limited, or is received without obligation of confidentiality from a third party owing no obligation of confidentiality to Tata Consulting Engineers Limited. All information given under this version over rides all and any kind of offers, assumptions, deliverables and contracts submitted verbally (and subsequently communicated in writing) or in writing or otherwise given under any and all previous version/s.

File Name: 12503A-CV-33212-Rev-P0



DETAILED DESIGN CONSULTANCY, HP-SHIVA (PACKAGE CS09)

IRRIGATION, HORTICULTURE, ORCHARDS AND VALUE CHAIN DEVELOPMENT

TITLE:-


NETWORK DRAWING OF LIS PALSII (PHAL PALSII CLUSTER) FOR NADAUN BLOCK, HAMIRPUR DISTRICT.



TATACONSULTING ENGINEERS LIMITED. MUMBAI

|                 |                              |         |
|-----------------|------------------------------|---------|
| SCALE:- 1:6,500 | DWG. No:-                    | ISSUE:- |
| DL.CEN:- DEL-CV | TCE.12503A-CV -3082-WS-33212 | P0      |



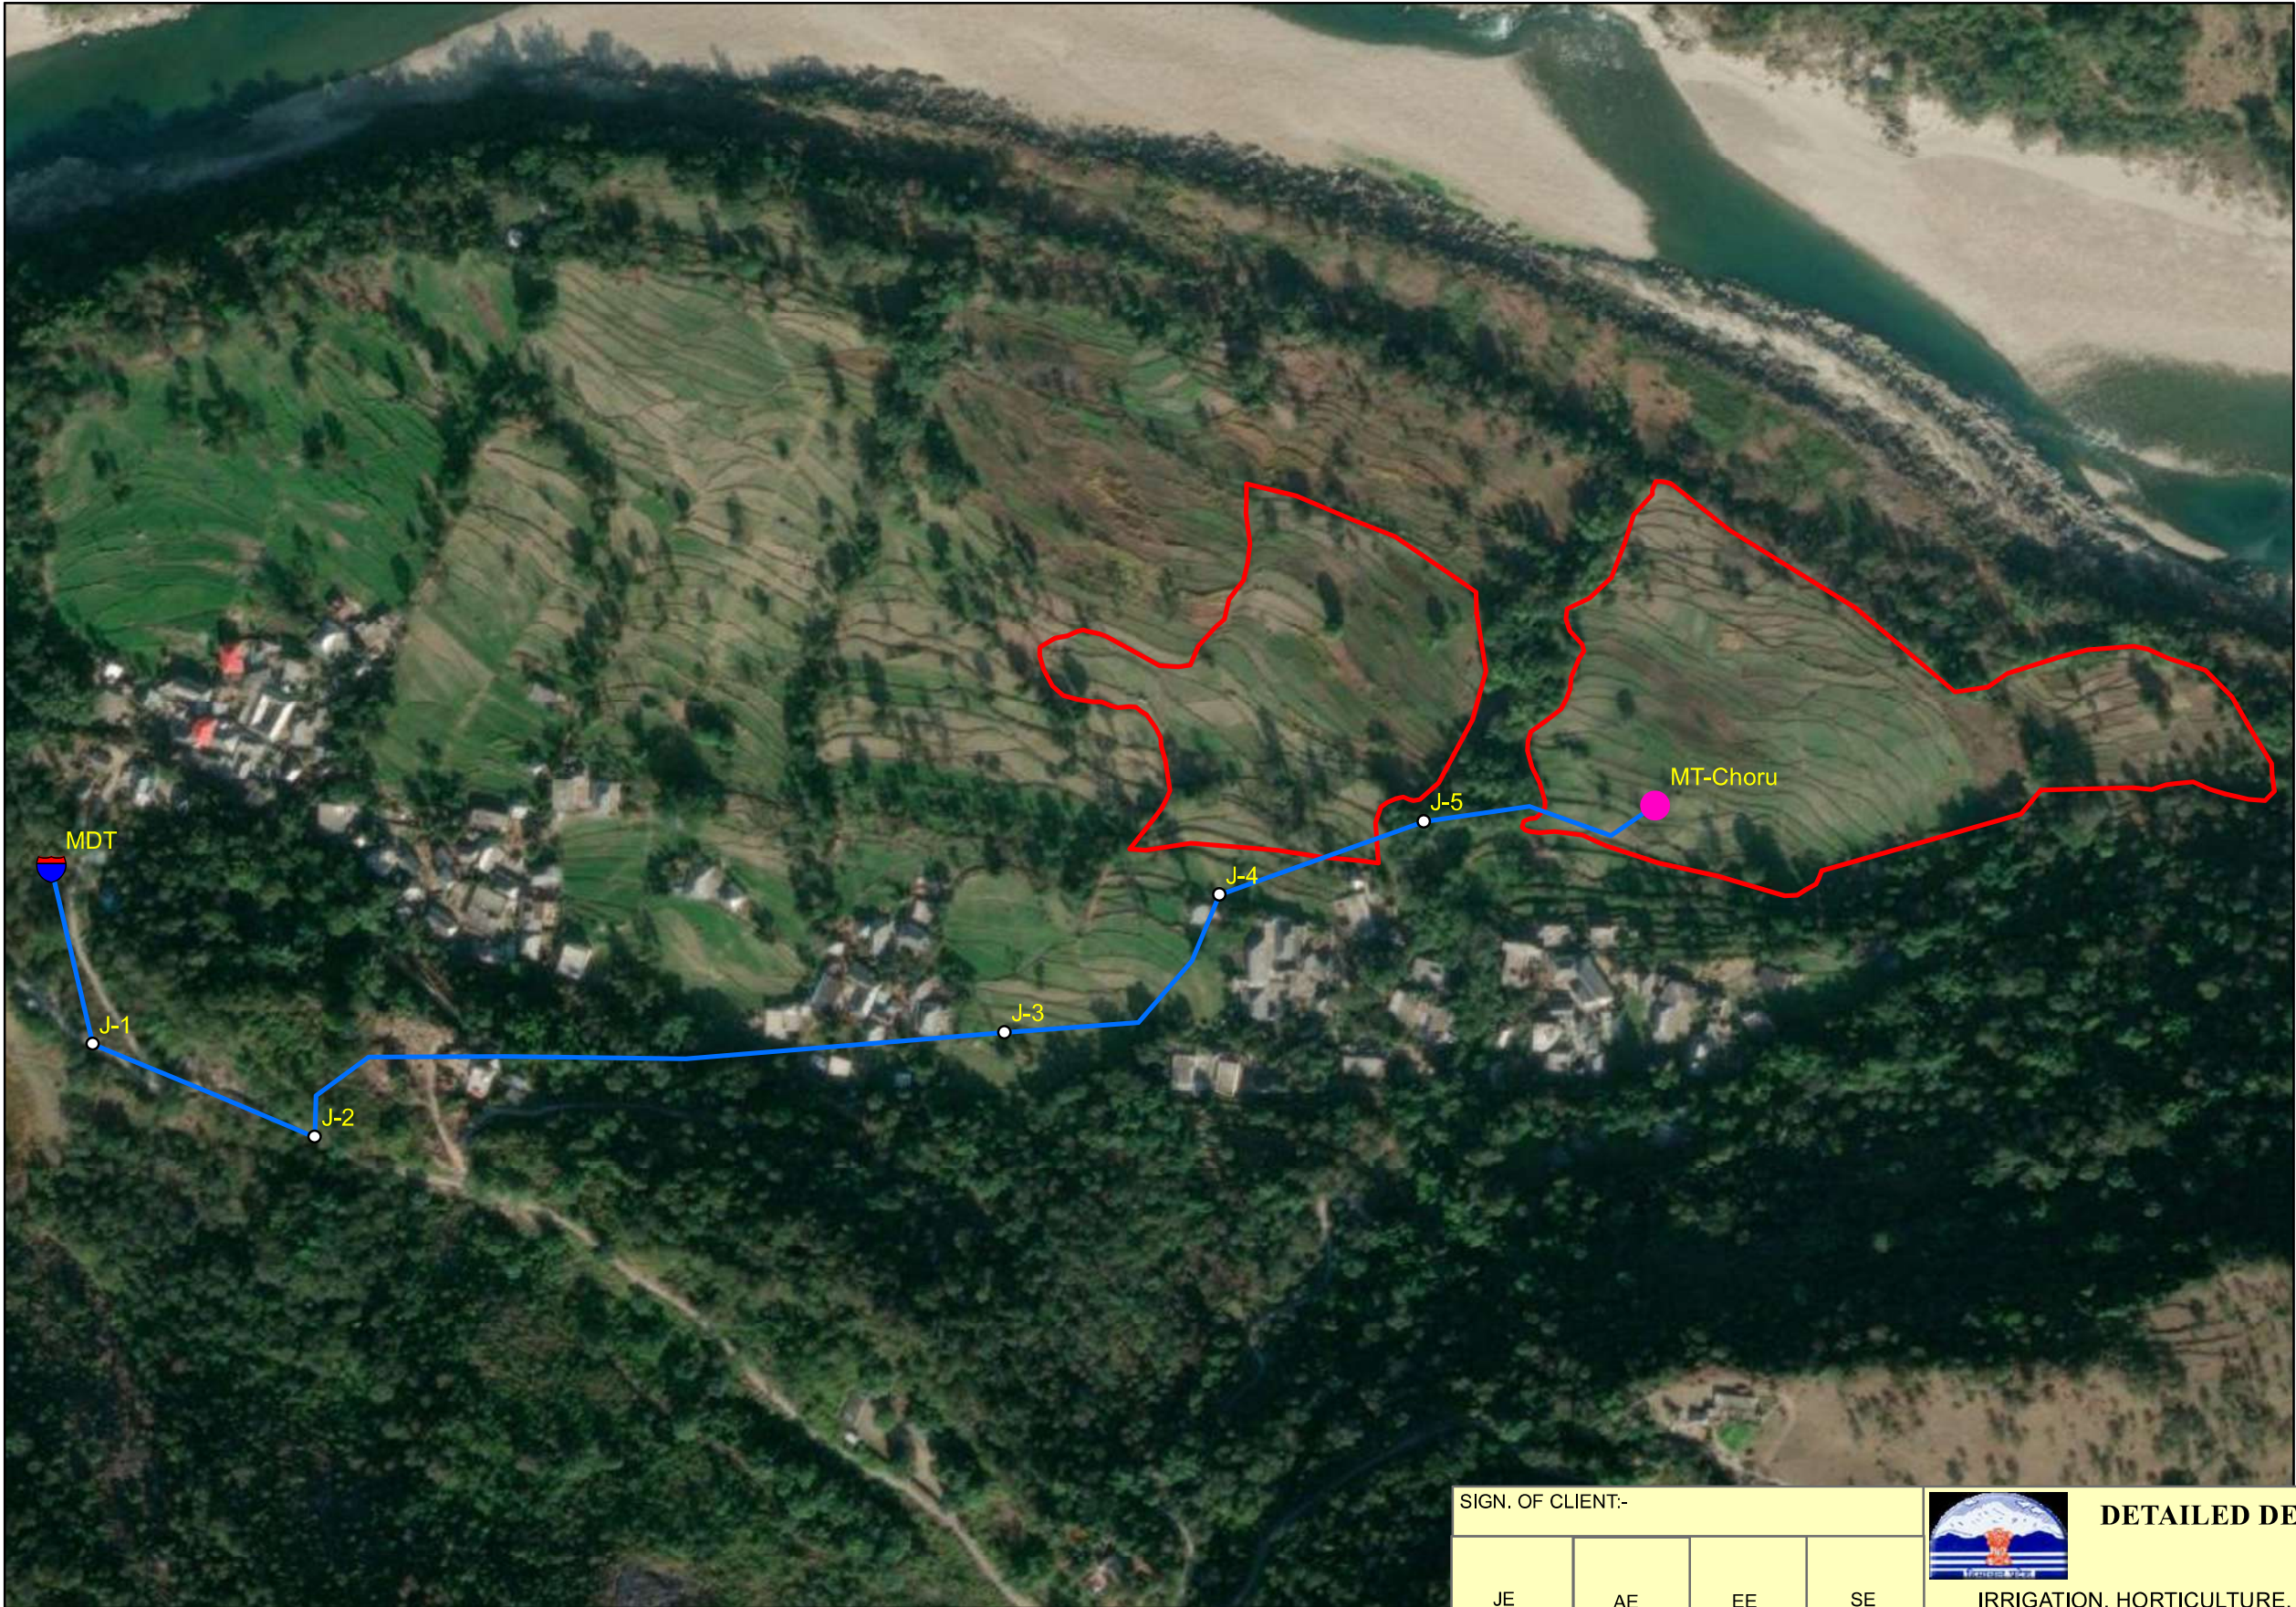

Legend

-  Reservoir
-  MT
-  Junction
-  Rising Main 80mm Dia GI Pipe
-  Choru\_or\_Bhoo

|       |           |     |     |     |         |    |    |    |  |  |       |       |            |
|-------|-----------|-----|-----|-----|---------|----|----|----|--|--|-------|-------|------------|
|       | SIGN.     |     |     |     |         |    |    |    |  |  |       |       |            |
|       | INITIALS  |     |     |     |         |    |    |    |  |  |       |       |            |
|       | REVISIONS |     |     |     |         |    |    |    |  |  |       |       |            |
| P0    | SIGN.     |     |     |     |         |    |    |    |  |  |       |       | 24-06-2022 |
|       | INITIALS  | GKJ | DG  | DVB |         |    |    |    |  |  | MK    | DK    |            |
|       | REVISIONS |     |     |     |         |    |    |    |  |  |       |       |            |
| ISSUE |           | DRN | DSN | CHD | CV      | EL | IC | ME |  |  | PE/PM | APPD. | DATE       |
|       |           |     |     |     | CLEARED |    |    |    |  |  |       |       |            |

'P' (PRELIMINARY) ISSUES ARE NOT TO BE USED FOR CONSTRUCTION / FABRICATION BUT ARE ISSUED FOR LIMITED PURPOSES ONLY AS INDICATED IN THE SMALL BLOCK ABOVE THIS BLOCK.

CONSTRUCTION / FABRICATION WORK IS PERMITTED ON 'R' (RELEASED) ISSUES ONLY.

INFORMATION CONTAINED WITHIN 'HOLD' IS NOT RELEASED FOR CONSTRUCTION / FABRICATION. FIELD MUST GET DESIGN OFFICE TO CLEAR 'HOLDS' IN TIME BEFORE PROCEEDING WITH ANY CONSTRUCTION/FABRICATION WORK RELATED TO 'HOLDS'.

SIGN. OF CLIENT:-

JE AE EE SE

PURPOSE: FOR TENDER ONLY

Proprietary Notice and Version Control This document contains confidential information for use only by the "Client"; for the Project under consideration, which is provided for the sole purpose of permitting the recipient to evaluate the information submitted here withIn consideration of receipt of this document; unless agreed to in contrary in the Contract; the recipient agrees to maintain such information in confidence and to not reproduce or otherwise disclose this information to any person outside the recipient's organisation; except that there is no obligation to maintain the confidentiality of any information which was known to the recipient prior to receipt of such information from Tata Consulting Engineers Limited, or becomes publicly known through no fault of recipient, or Tata Consulting Engineers Limited, or is received without obligation of confidentiality from a third party owing no obligation of confidentiality to Tata Consulting Engineers Limited. All information given under this version over rides all and any kind of offers, assumptions, deliverables and contracts submitted verbally (and subsequently communicated in writing) or in writing or otherwise given under any and all previous version/s.

File Name: 12503A-CV-33213-Rev-P0



DETAILED DESIGN CONSULTANCY, HP-SHIVA (PACKAGE CS09)

IRRIGATION, HORTICULTURE, ORCHARDS AND VALUE CHAIN DEVELOPMENT



TITLE:- NETWORK DRAWING OF LIS BHOO (CHORU CLUSTER) FOR NADAUN BLOCK, HAMIRPUR DISTRICT.



TATACONSULTING ENGINEERS LIMITED. MUMBAI

SCALE:- 1:4,000 DWG. No:- TCE.12503A-CV -3082-WS-33213 ISSUE:- P0



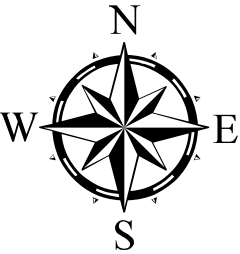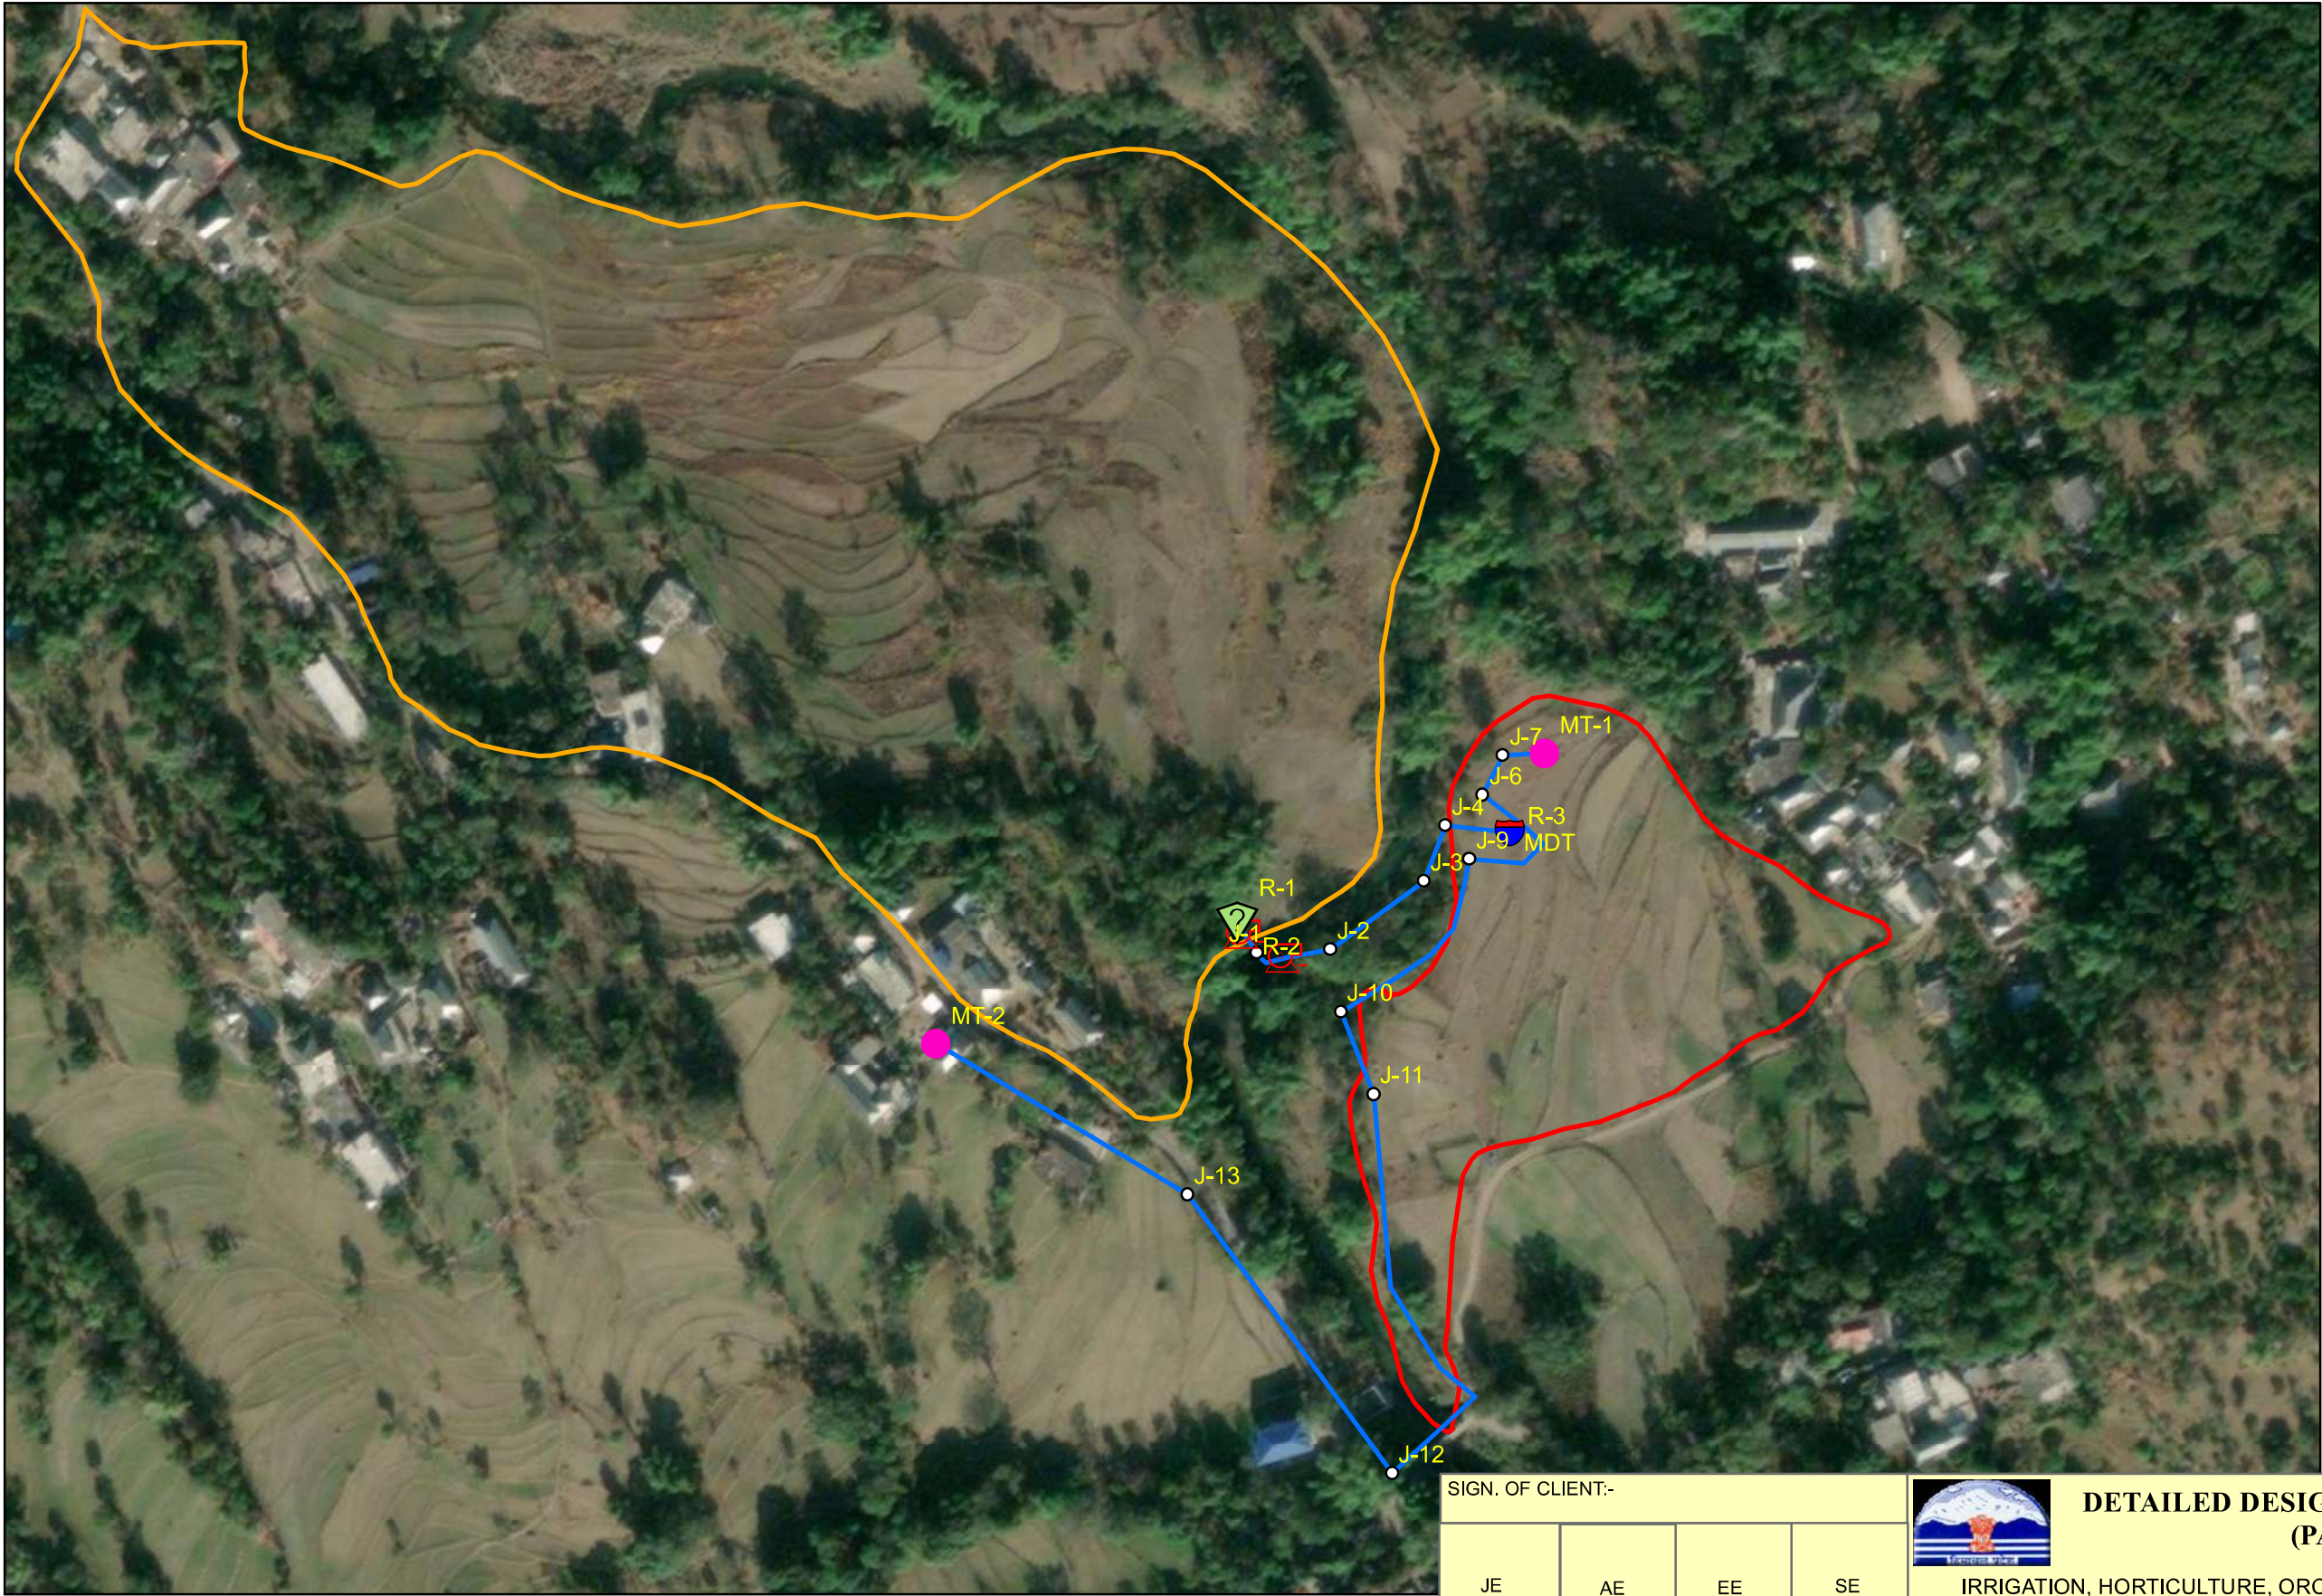

Legend

- R-1
- Pump
- Junction
- MT
- MDT
- Rising Main 80mm Dia GI Pipe
- MANJOT\_1
- MANJOT\_2

|       |           |     |     |     |         |    |    |            |                  |
|-------|-----------|-----|-----|-----|---------|----|----|------------|------------------|
|       | SIGN.     |     |     |     |         |    |    |            |                  |
|       | INITIALS  |     |     |     |         |    |    |            |                  |
|       | REVISIONS |     |     |     |         |    |    |            |                  |
| P0    | SIGN.     |     |     |     |         |    |    |            |                  |
|       | INITIALS  | GKJ | DG  | DVB |         | MK | DK | 24-06-2022 |                  |
|       | REVISIONS |     |     |     |         |    |    |            |                  |
| ISSUE |           | DRN | DSN | CHD | CV      | EL | IC | ME         | PE/PM APPD. DATE |
|       |           |     |     |     | CLEARED |    |    |            |                  |

'P' (PRELIMINARY) ISSUES ARE NOT TO BE USED FOR CONSTRUCTION / FABRICATION BUT ARE ISSUED FOR LIMITED PURPOSES ONLY AS INDICATED IN THE SMALL BLOCK ABOVE THIS BLOCK.

CONSTRUCTION / FABRICATION WORK IS PERMITTED ON 'R' (RELEASED) ISSUES ONLY.

INFORMATION CONTAINED WITHIN 'HOLD' IS NOT RELEASED FOR CONSTRUCTION / FABRICATION. FIELD MUST GET DESIGN OFFICE TO CLEAR 'HOLDS' IN TIME BEFORE PROCEEDING WITH ANY CONSTRUCTION/FABRICATION WORK RELATED TO 'HOLDS'.

SIGN. OF CLIENT:-

|    |    |    |    |
|----|----|----|----|
| JE | AE | EE | SE |
|----|----|----|----|

PURPOSE: FOR TENDER ONLY

Proprietary Notice and Version Control This document contains confidential information for use only by the "Client"; for the Project under consideration, which is provided for the sole purpose of permitting the recipient to evaluate the information submitted here within consideration of receipt of this document; unless agreed to in contrary in the Contract; the recipient agrees to maintain such information in confidence and to not reproduce or otherwise disclose this information to any person outside the recipient's organisation; except that there is no obligation to maintain the confidentiality of any information which was known to the recipient prior to receipt of such information from Tata Consulting Engineers Limited, or becomes publicly known through no fault of recipient, or Tata Consulting Engineers Limited, or is received without obligation of confidentiality from a third party owing no obligation of confidentiality to Tata Consulting Engineers Limited. All information given under this version over rides all and any kind of offers, assumptions, deliverables and contracts submitted verbally (and subsequently communicated in writing) or in writing or otherwise given under any and all previous version/s.

File Name: 12503A-CV-35214-Rev-P0



DETAILED DESIGN CONSULTANCY, HP-SHIVA  
(PACKAGE CS09)

IRRIGATION, HORTICULTURE, ORCHARDS AND VALUE CHAIN DEVELOPMENT



TATACONSULTING ENGINEERS LIMITED.  
MUMBAI

SCALE:- 1:2,500

DWG. No:- TCE.12503A-CV -3082-WS-33214

DL.CEN:- DEL-CV

TITLE:- NETWORK DRAWING OF LIS SALASI NALLAH (MANJOT - 1 & 2 CLUSTER) FOR NADAUN BLOCK, HAMIRPUR DISTRICT.

ISSUE:- P0