

WATER TANK TOP LEVEL: 774.00
 WATER TANK BOTTOM LEVEL: 774.17
 WATER TANK DIA: 10m
 WATER TANK DIA: 2.0m
 WATER TANK MATERIAL: CONCRETE

- LEGEND:-**
- 1. BOUNDARY WALL
 - 2. FENCE
 - 3. BUILDING
 - 4. DRAIN
 - 5. WATER OUTLET PIPE
 - 6. WATER INLET PIPE
 - 7. OVERFLOW WATER PIPE
 - 8. 11KV LTW
 - 9. ELEC. POLE
 - 10. TREE
 - 11. BENCH MARK / TBM.


SIGN.						
	INITIALS					
PO	SIGN.					
	INITIALS	BSN	DVB	MJ		MK DK
ISSUE	DRN	DSN	CHD	CV	EL	IC ME
				CLEARED		PE/PM APPD
DATE: (dd-mm-yyyy)						

'P' (PRELIMINARY) ISSUES ARE NOT TO BE USED FOR CONSTRUCTION / FABRICATION BUT ARE ISSUED FOR LIMITED PURPOSES ONLY AS INDICATED IN THE SMALL BLOCK ABOVE THIS BLOCK.

CONSTRUCTION / FABRICATION WORK IS PERMITTED ON 'R' (RELEASED) ISSUES ONLY.


INFORMATION CONTAINED WITHIN 'HOLD' IS NOT RELEASED FOR CONSTRUCTION / FABRICATION. FIELD MUST GET DESIGN OFFICE TO CLEAR 'HOLDS' IN TIME BEFORE PROCEEDING WITH ANY CONSTRUCTION/ FABRICATION WORK RELATED TO 'HOLDS'.

SIGN. OF CLIENT:-			
JE	AE	EE	SE
PURPOSE : FOR TENDER ONLY			
DO NOT SCALE			
<small>Proprietary Notice and Version Control: This document contains confidential information for use only by the 'Client'. For the Project under consideration, which is provided for the sole purpose of permitting the recipient to evaluate the information submitted hereunder, in consideration of receipt of this document, unless agreed to in writing, the recipient agrees to maintain such information in confidence and to not reproduce or otherwise disclose this information to any person outside the recipient's organization, except that there is no obligation to maintain the confidentiality of any information which was known to the recipient prior to receipt of such information from Tata Consulting Engineers Limited, or becomes publicly known through no fault of recipient, or Tata Consulting Engineers Limited, or is received without obligation of confidentiality from a third party owing no obligation of confidentiality to Tata Consulting Engineers Limited. All information given under this version over rides all and any kind of offers, assumptions, deliberations and contracts submitted verbally (and subsequently communicated in writing) or in writing or otherwise given under any and all previous versions/s.</small>			
FILE NAME: 12503A-CV-32040-Rev-PO			



DETAILED DESIGN CONSULTANCY, HP-SHIVA (PACKAGE CS09)
 IRRIGATION, HORTICULTURE, ORCHARDS AND VALUE CHAIN DEVELOPMENT


TOPOGRAPHICAL SURVEY FOR CHAKYANA CLUSTER
 DHARAMPUR BLOCK, MANDI DISTRICT





TATA CONSULTING ENGINEERS LIMITED
 MUMBAI

SCALE : NTS DWG NO. TCE.12503A-CV-3005-LM-32040 ISSUE PO

DC & Disc: DEL-CV

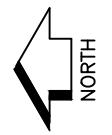

- LEGEND:-
1. BOUNDARY WALL
 2. FENCE
 3. BUILDING
 4. DRAIN
 5. WATER OUTLET PIPE
 6. WATER INLET PIPE
 7. OVERFLOW WATER PIPE
 8. ELEC. POLE
 9. LIGHT POLE
 10. TREE
 11. BENCH MARK / TBM. TBM 1000.00
 12. WATER FLOW

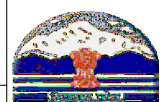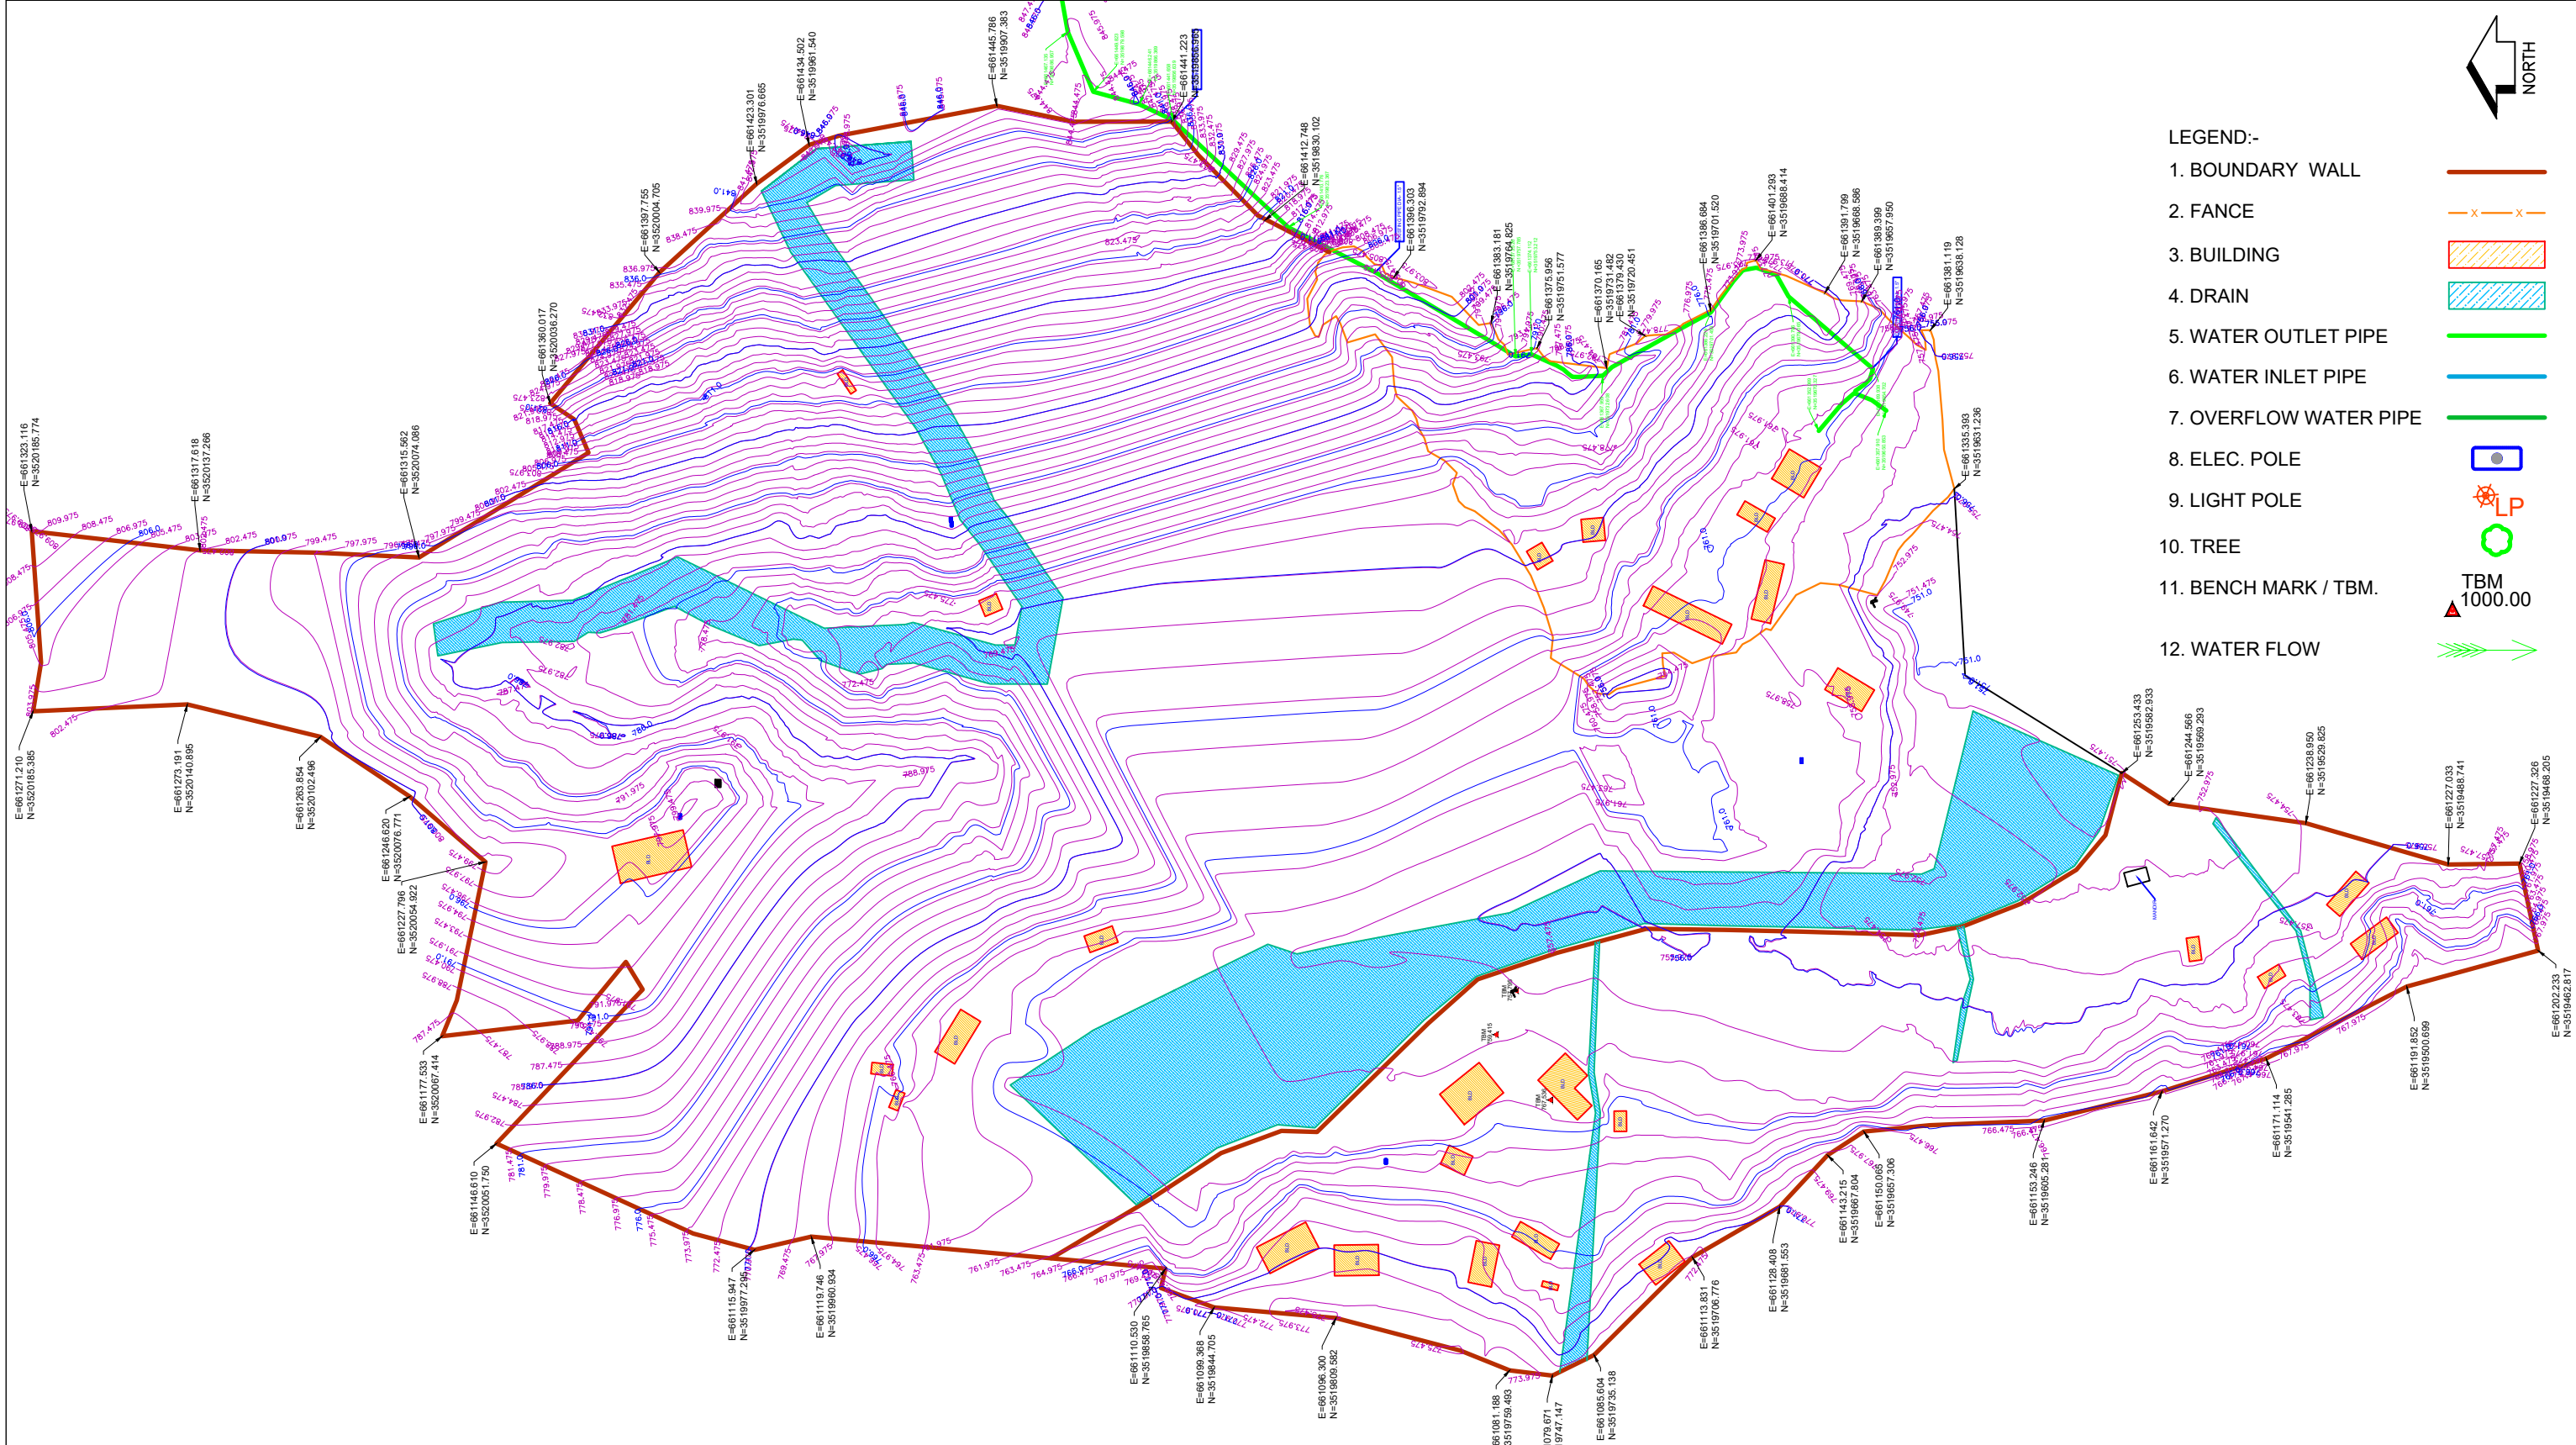

DETAILED DESIGN CONSULTANCY, HP-SHIVA (PACKAGE CS09)
IRRIGATION, HORTICULTURE, ORCHARDS AND VALUE CHAIN DEVELOPMENT

SIGN. OF CLIENT:-

JE	AE	EE	SE
----	----	----	----

PURPOSE : FOR TENDER ONLY
DO NOT SCALE

TOPOGRAPHICAL SURVEY FOR CHUNIGHAT CLUSTER
DHARAMPUR BLOCK, MANDI DISTRICT

TATA CONSULTING ENGINEERS LIMITED

MUMBAI

SIGN.										
	INITIALS									
PO										
	INITIALS									
ISSUE										
	INITIALS									

'P' (PRELIMINARY) ISSUES ARE NOT TO BE USED FOR CONSTRUCTION / FABRICATION BUT ARE ISSUED FOR LIMITED PURPOSES ONLY AS INDICATED IN THE SMALL BLOCK ABOVE THIS BLOCK.


CONSTRUCTION / FABRICATION WORK IS PERMITTED ON 'R' (RELEASED) ISSUES ONLY.

INFORMATION CONTAINED WITHIN 'HOLD' IS NOT RELEASED FOR CONSTRUCTION / FABRICATION. FIELD MUST GET DESIGN OFFICE TO CLEAR 'HOLDS' IN TIME BEFORE PROCEEDING WITH ANY CONSTRUCTION/ FABRICATION WORK RELATED TO 'HOLDS'.

Proprietary Notice and Version Control This document contains confidential information for use only by the "Client"; for the Project under consideration, which is provided for the sole purpose of permitting the recipient to evaluate the information submitted herewith. In consideration of receipt of this document, unless agreed to in contrary in the Contract, the recipient agrees to maintain such information in confidence and to not reproduce or otherwise disclose this information to any person outside the recipient's organization, except that there is no obligation to maintain the confidentiality of any information which was known to the recipient prior to receipt of such information from Tata Consulting Engineers Limited, or becomes public through no fault of recipient, or Tata Consulting Engineers Limited, or is received without obligation of confidentiality from a third party owing no obligation of confidentiality to Tata Consulting Engineers Limited. All information given under this version over rides all and any kind of offers, assumptions, deliverables and contracts submitted verbally (and subsequently communicated in writing) or in writing or otherwise given under any and all previous version/s.

FILE NAME: 12503A-CV-32041-Rev-PO

SCALE : NTS DWG NO. TCE.12503A-CV-3005-LM-32041 ISSUE PO

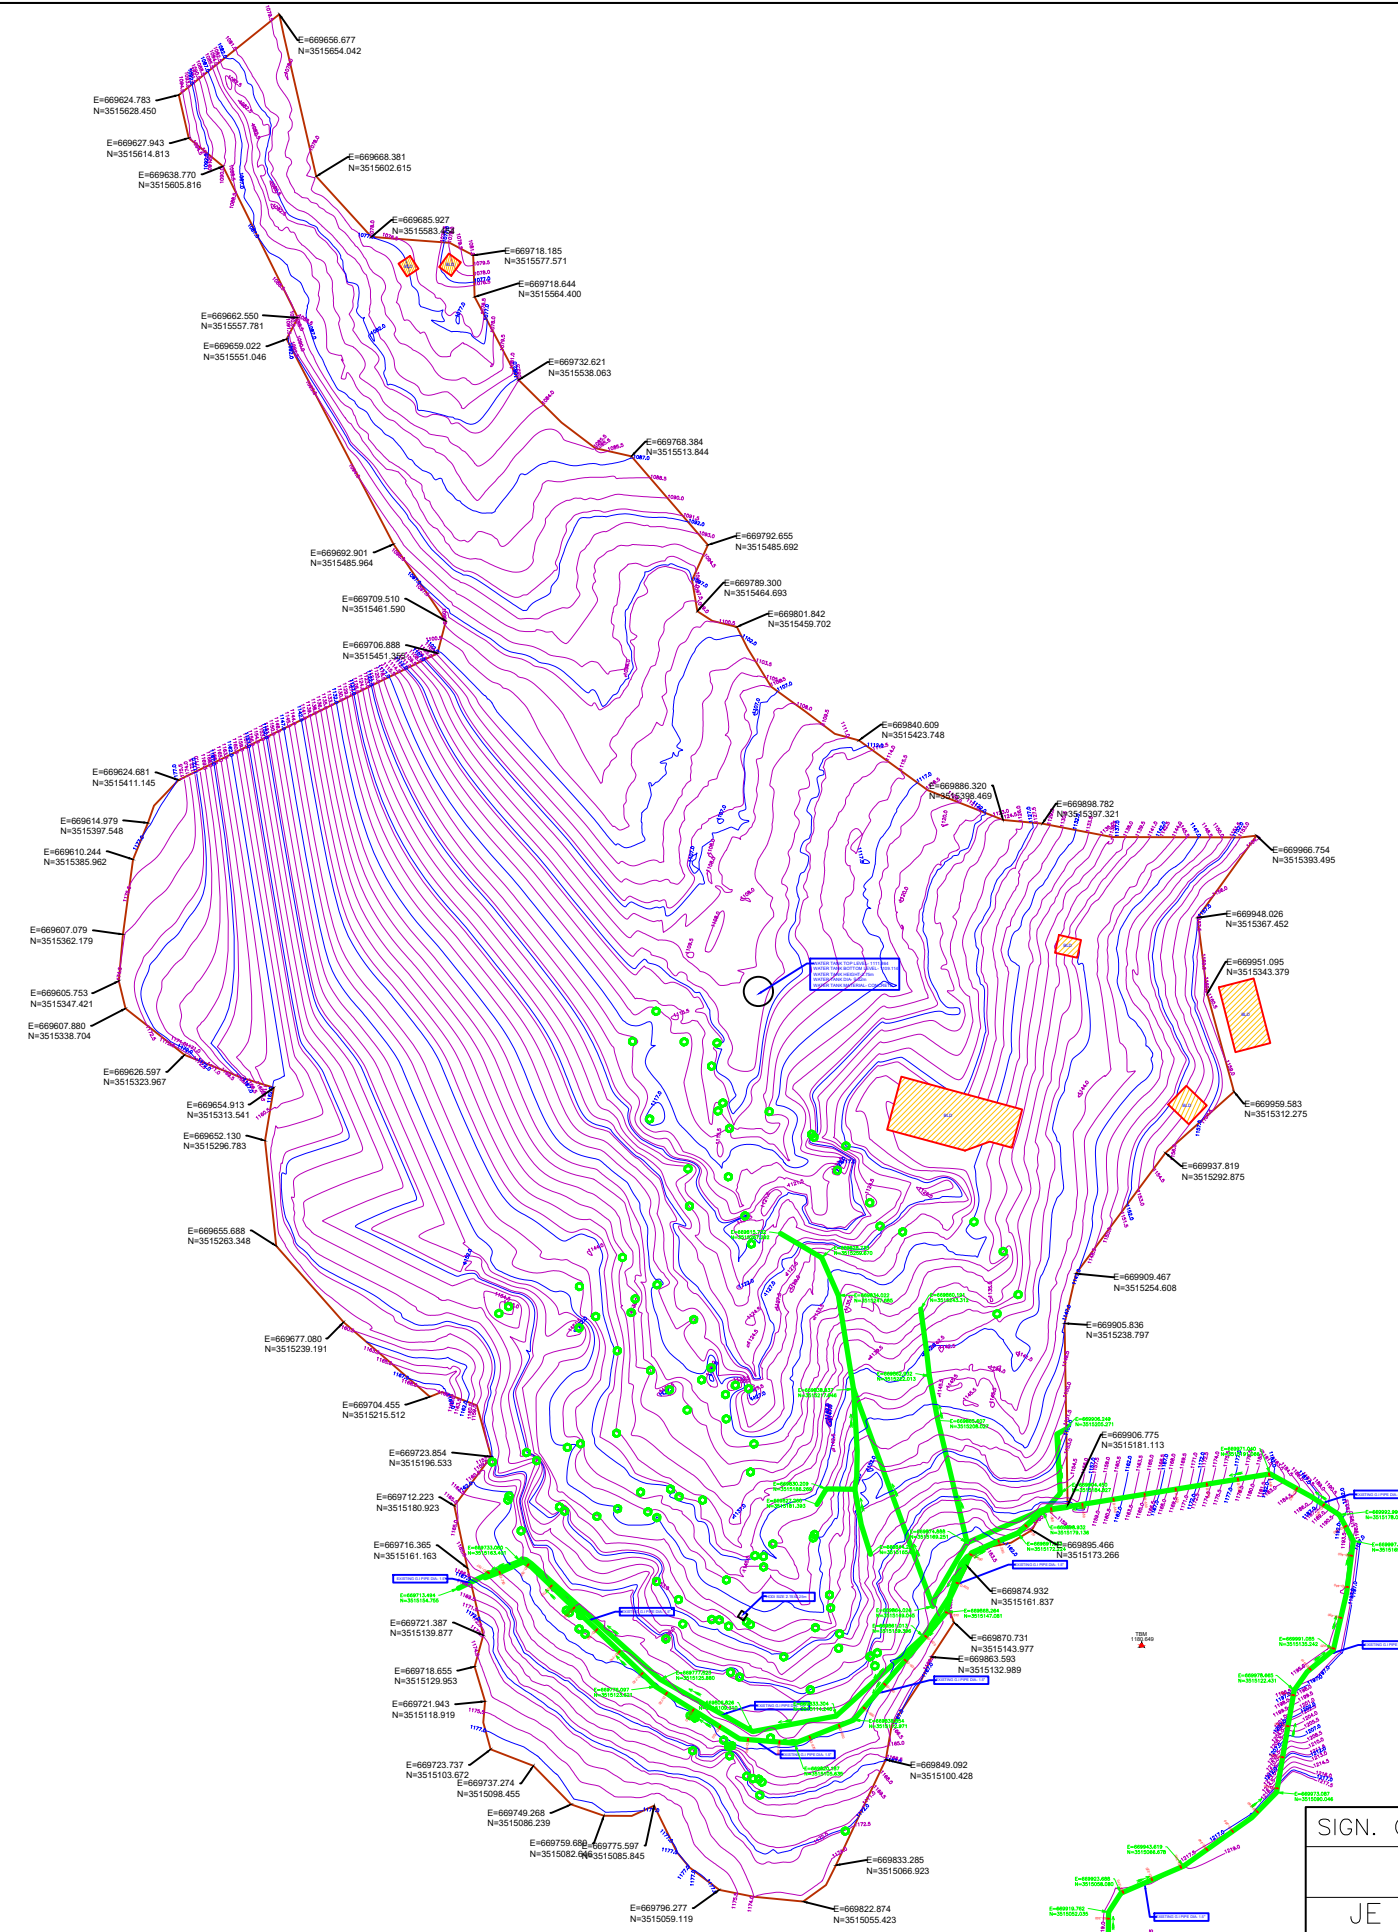

LEGEND:-

- 1. BOUNDARY WALL
- 2. BUILDING
- 3. WATER OUTLET PIPE
- 4. WATER INLET PIPE
- 5. OVERFLOW WATER PIPE
- 6. ELEC. POLE
- 7. TREE
- 8. BENCH MARK / TBM.
- 9. WATER FLOW



DETAILED DESIGN CONSULTANCY, HP-SHIVA (PACKAGE CS09)
IRRIGATION, HORTICULTURE, ORCHARDS AND VALUE CHAIN DEVELOPMENT

TOPOGRAPHICAL SURVEY FOR TAURJAJAR CLUSTER
DHARAMPUR BLOCK, MANDI DISTRICT

SIGN. OF CLIENT:-

JE	AE	EE	SE
----	----	----	----

PURPOSE : FOR TENDER ONLY
DO NOT SCALE

Proprietary Notice and Version Control: This document contains confidential information for use only by the 'Client'. For the Project under consideration, which is provided for the sole purpose of permitting the recipient to evaluate the information submitted herewith. In consideration of receipt of this document, unless agreed to in contrary in the Contract, the recipient agrees to maintain such information in confidence and to not reproduce or otherwise disclose this information to any person outside the recipient's organization, except that there is no obligation to maintain the confidentiality of any information which was known to the recipient prior to receipt of such information from Tata Consulting Engineers Limited, or becomes public through no fault of recipient, or Tata Consulting Engineers Limited, or is received without obligation of confidentiality from a third party owing no obligation of confidentiality to Tata Consulting Engineers Limited. All information given under this version over rides all and any kind of offers, assumptions, deliverables and contracts submitted verbally (and subsequently communicated in writing) or in writing or otherwise given under any and all previous version/s.



TATA CONSULTING ENGINEERS LIMITED
MUMBAI

SCALE : NTS DWG NO. TCE.12503A-CV-3005-LM-32042 ISSUE PO


FILE NAME: 12503A-CV-32042-Rev-PO

SIGN.										
	INITIALS									
PO	SIGN.									
	BSN	DVB	MJ					MK	DK	10-06-2022
ISSUE	REVISIONS									
	DRN	DSN	CHD	CV	EL	IC	ME		PE/PM	APPD
				CLEARED						

'P' (PRELIMINARY) ISSUES ARE NOT TO BE USED FOR CONSTRUCTION / FABRICATION BUT ARE ISSUED FOR LIMITED PURPOSES ONLY AS INDICATED IN THE SMALL BLOCK ABOVE THIS BLOCK.

CONSTRUCTION / FABRICATION WORK IS PERMITTED ON 'R' (RELEASED) ISSUES ONLY.

INFORMATION CONTAINED WITHIN 'HOLD' IS NOT RELEASED FOR CONSTRUCTION / FABRICATION. FIELD MUST GET DESIGN OFFICE TO CLEAR 'HOLDS' IN TIME BEFORE PROCEEDING WITH ANY CONSTRUCTION/ FABRICATION WORK RELATED TO 'HOLDS'.

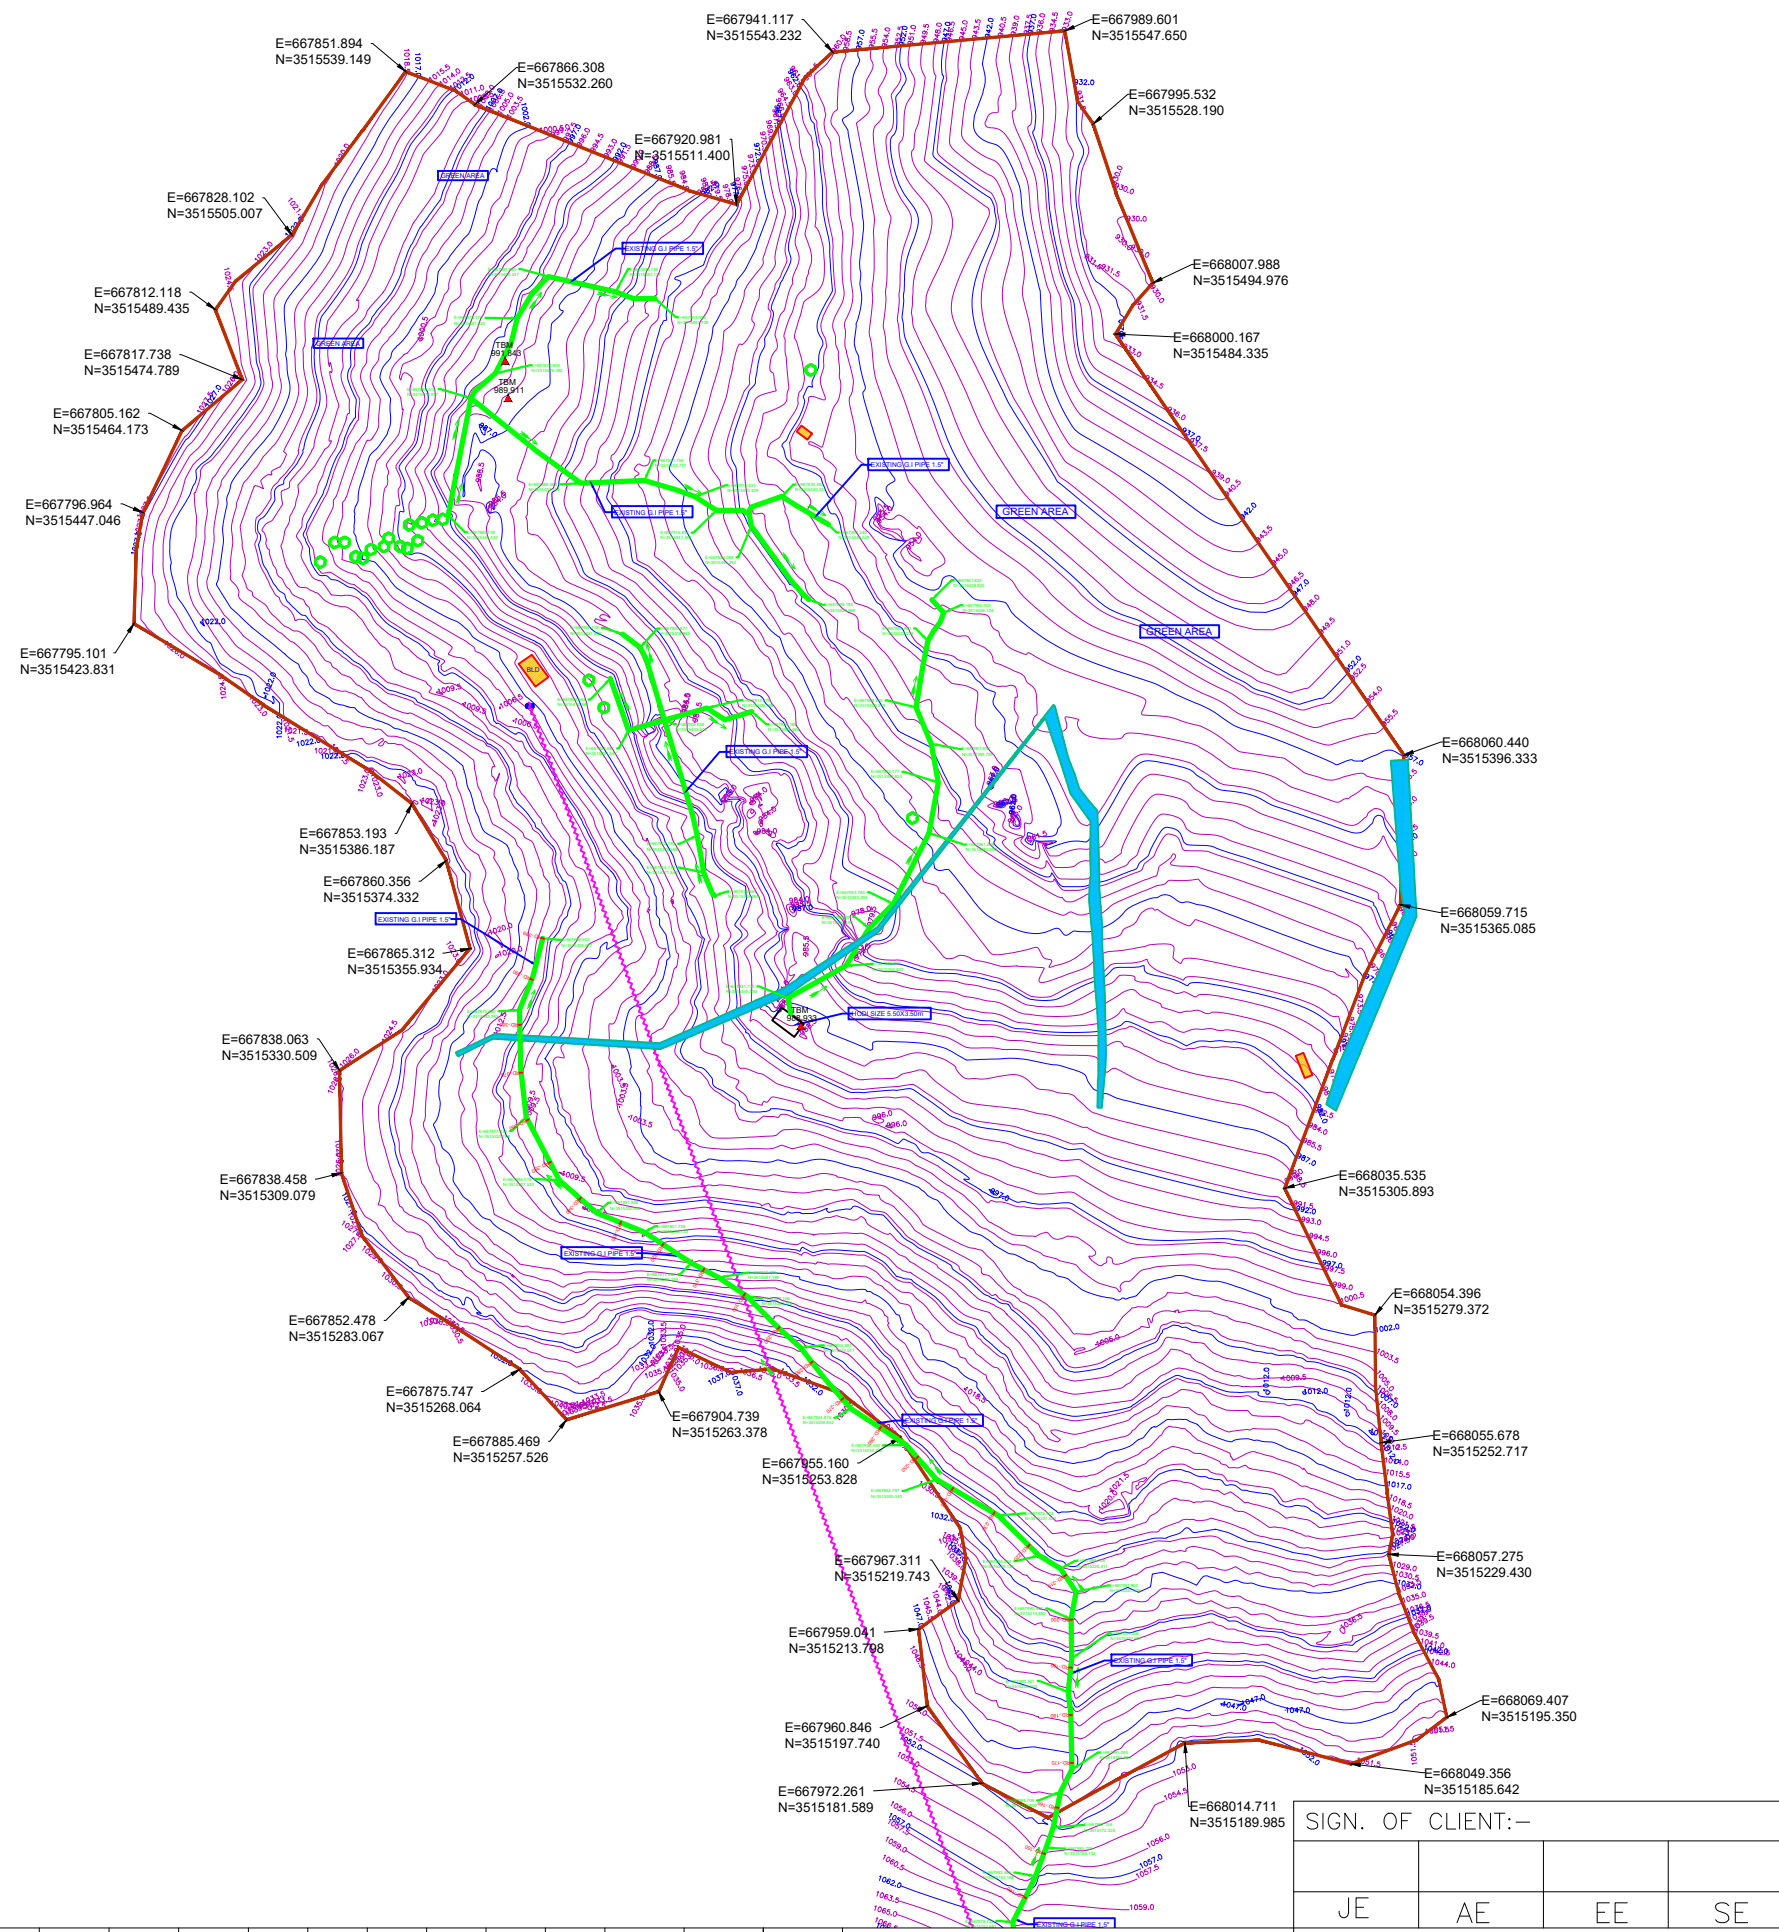

LEGEND:-

- 1. BOUNDARY WALL
- 2. BUILDING
- 3. DRAIN
- 4. WATER OUTLET PIPE
- 5. WATER INLET PIPE
- 6. OVERFLOW WATER PIPE
- 7. 11KV LTW
- 8. ELEC. POLE
- 9. TREE
- 10. BENCH MARK / TBM.
- 11. WATER FLOW

DETAILED DESIGN CONSULTANCY, HP-SHIVA (PACKAGE CS09)
 IRRIGATION, HORTICULTURE, ORCHARDS AND VALUE CHAIN DEVELOPMENT

TOPOGRAPHICAL SURVEY FOR GALLU (CHANAUTA) CLUSTER
 DHARAMPUR BLOCK, MANDI DISTRICT

SIGN. OF CLIENT:-

JE	AE	EE	SE
----	----	----	----

PURPOSE : FOR TENDER ONLY
DO NOT SCALE


Proprietary Notice and Version Control This document contains confidential information for use only by the "Client"; for the Project under consideration, which is provided for the sole purpose of permitting the recipient to evaluate the information submitted herewith. In consideration of receipt of this document, unless agreed to in contrary in the Contract, the recipient agrees to maintain each information in confidence and to not reproduce or otherwise disclose this information to any person outside the recipient's organization; except that there is no obligation to maintain the confidentiality of any information which was known through no fault of recipient, or Tata Consulting Engineers Limited, or is received without obligation of confidentiality from a third party owing no obligation of confidentiality to Tata Consulting Engineers Limited. All information given under this version over rides all and any kind of offers, assumptions, deliverables and contracts submitted verbally (and subsequently communicated in writing) or in writing or otherwise given under any and all previous version/s.
 FILE NAME : 12503A-CV-32043-Rev-PO

TATA CONSULTING ENGINEERS LIMITED
 MUMBAI

SCALE : NTS DWG NO. TCE.12503A-CV-3005-LM-32043 ISSUE PO
 DC & DISC: DEL-CV

SIGN.											
	INITIALS										
PO	SIGN.	BSN	DVB	MJ					MK	DK	10-06-2022
	REVISIONS										
ISSUE	DRN	DSN	CHD	CV	EL	IC	ME	PE/PM	APPD	DATE	(dd-mm-yyyy)
	CLEARED										

'P' (PRELIMINARY) ISSUES ARE NOT TO BE USED FOR CONSTRUCTION / FABRICATION BUT ARE ISSUED FOR LIMITED PURPOSES ONLY AS INDICATED IN THE SMALL BLOCK ABOVE THIS BLOCK.
 CONSTRUCTION / FABRICATION WORK IS PERMITTED ON 'R' (RELEASED) ISSUES ONLY.
 INFORMATION CONTAINED WITHIN 'HOLD' IS NOT RELEASED FOR CONSTRUCTION / FABRICATION. FIELD MUST GET DESIGN OFFICE TO CLEAR 'HOLDS' IN TIME BEFORE PROCEEDING WITH ANY CONSTRUCTION/ FABRICATION WORK RELATED TO 'HOLDS'.

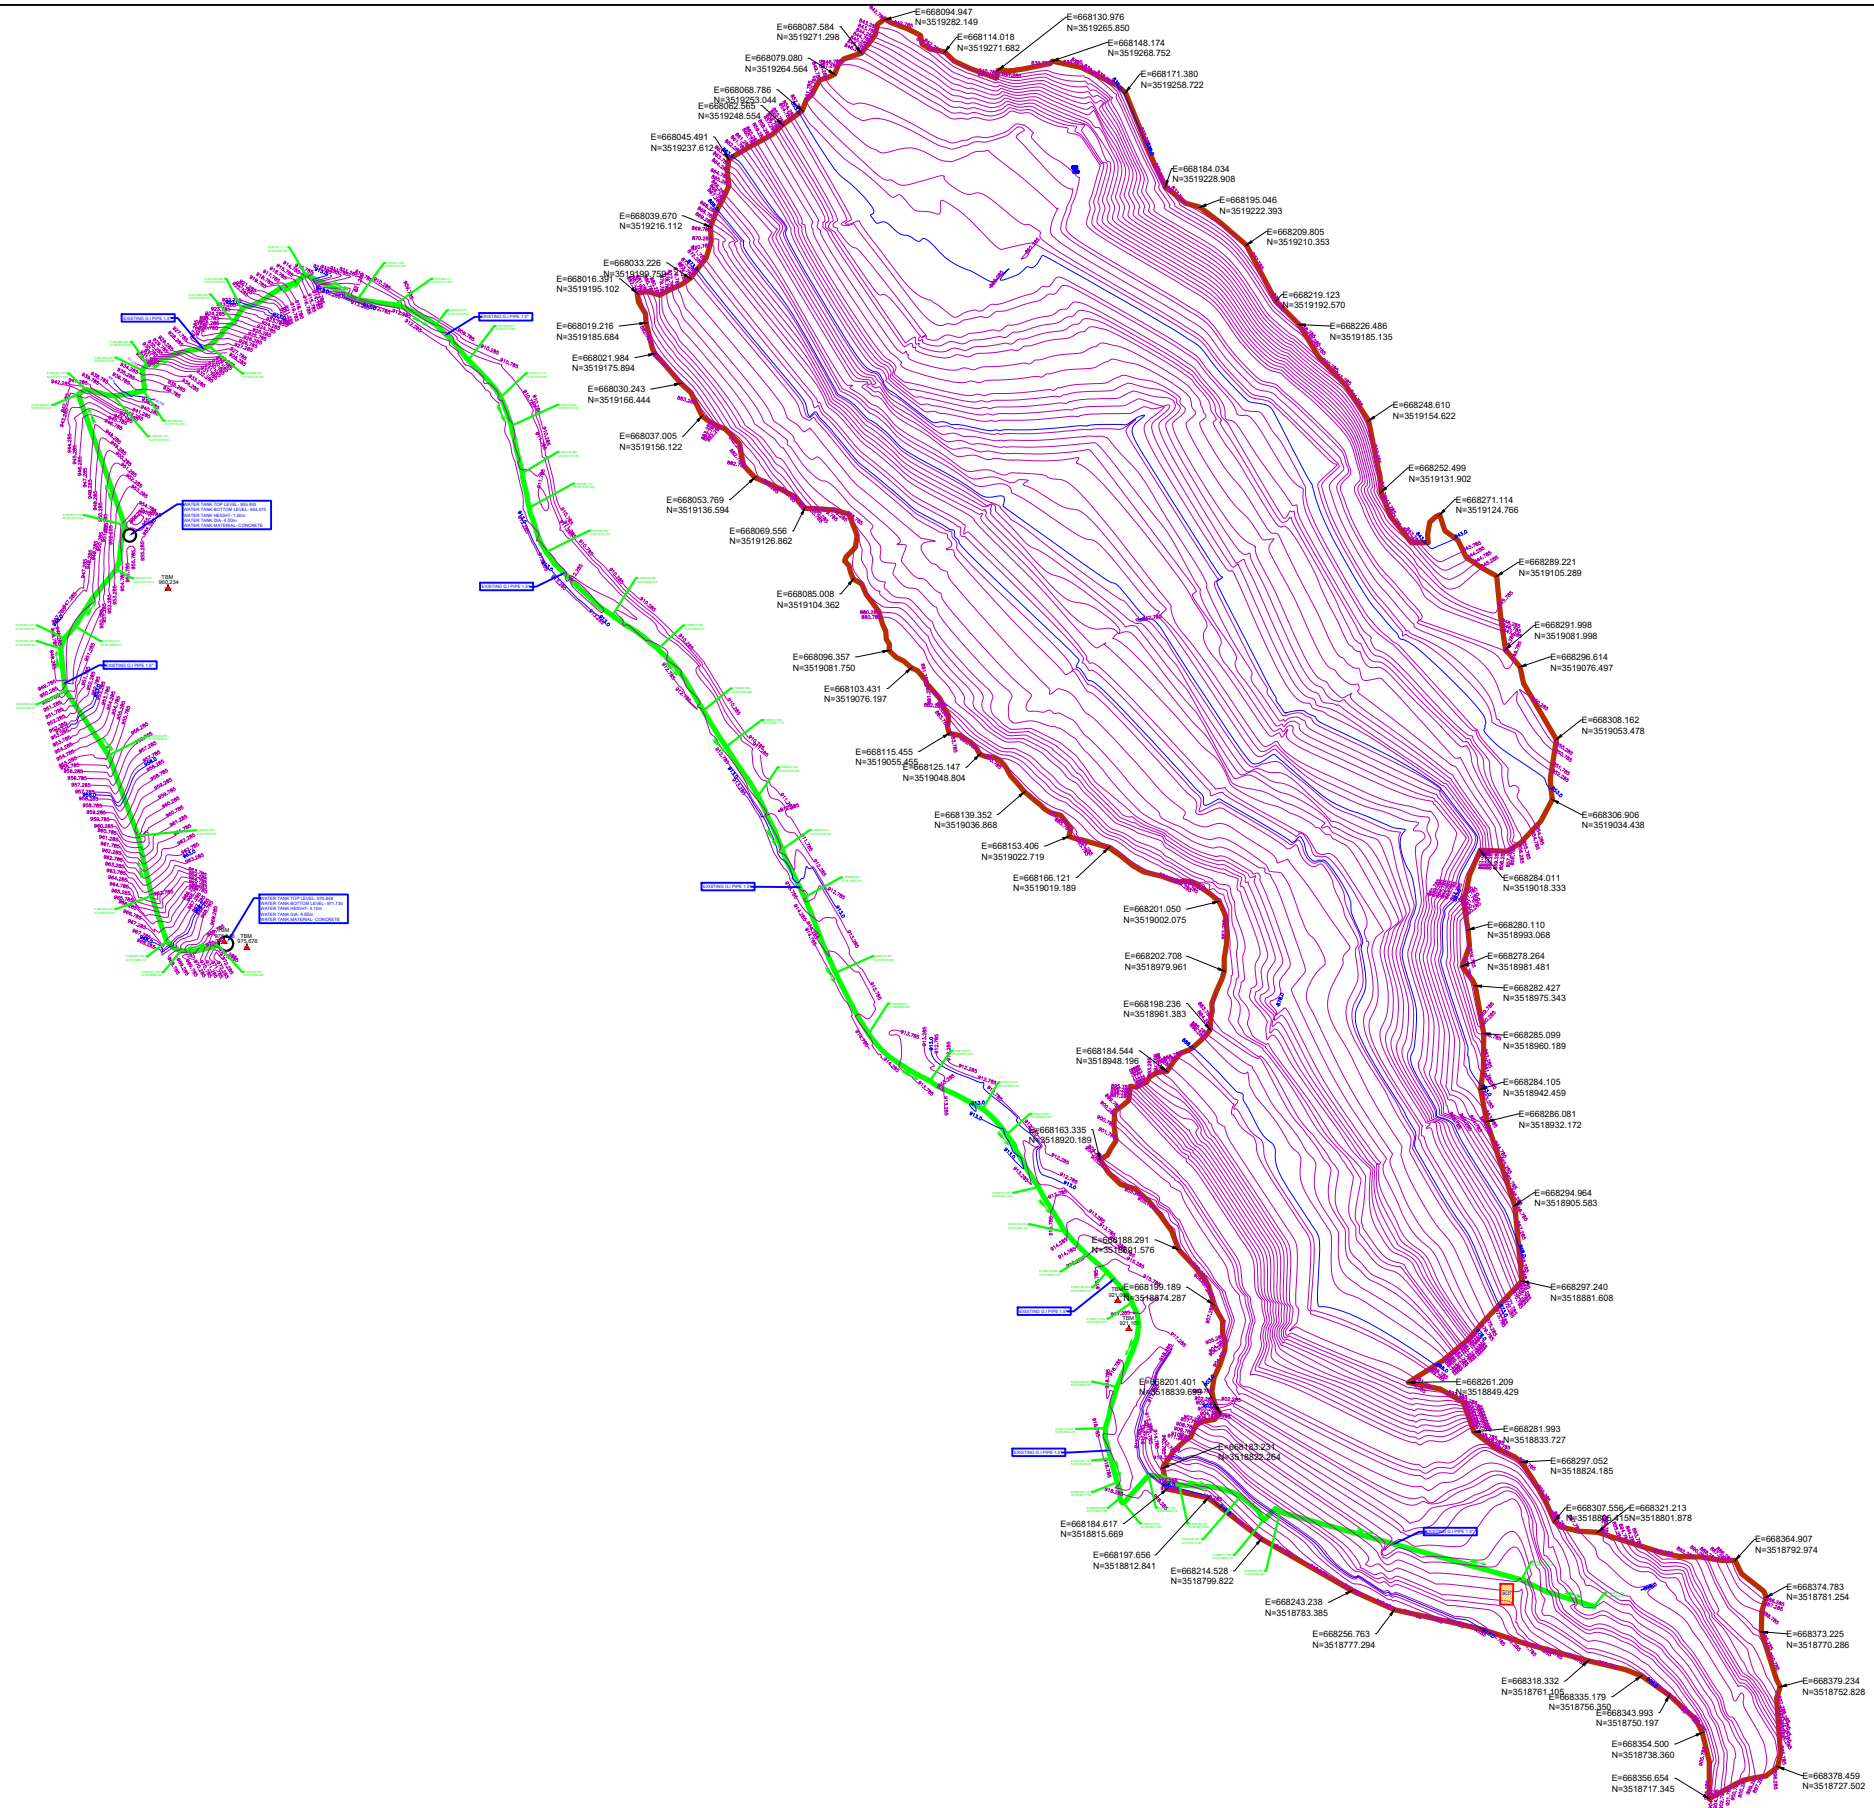

LEGEND:-

- 1. BOUNDARY WALL
- 2. BUILDING
- 3. DRAIN
- 4. WATER OUTLET PIPE
- 5. WATER INLET PIPE
- 6. OVERFLOW WATER PIPE
- 7. 11KV LTW
- 8. ELEC. POLE
- 9. TREE
- 10. BENCH MARK / TBM.
- 11. WATER FLOW



DETAILED DESIGN CONSULTANCY, HP-SHIVA (PACKAGE CS09)
IRRIGATION, HORTICULTURE, ORCHARDS AND VALUE CHAIN DEVELOPMENT

TOPOGRAPHICAL SURVEY FOR SIRAM (SARSKAN) CLUSTER
DHARAMPUR BLOCK, MANDI DISTRICT



SIGN. OF CLIENT:-			
JE	AE	EE	SE
PURPOSE : FOR TENDER ONLY			
DO NOT SCALE			
<small>Proprietary Notice and Version Control This document contains confidential information for use only by the "Client"; for the Project under consideration, which is provided for the sole purpose of permitting the recipient to evaluate the information submitted herewith. In consideration of receipt of this document, unless agreed to in contrary in the Contract, the recipient agrees to maintain such information in confidence and to not reproduce or otherwise disclose this information to any person outside the recipient's organization; except that there is no obligation to maintain the confidentiality of any information which was known to the recipient prior to receipt of such information from Tata Consulting Engineers Limited, or becomes publicly known through no fault of recipient, or Tata Consulting Engineers Limited, or is received without obligation of confidentiality from a third party owing no obligation of confidentiality to Tata Consulting Engineers Limited. All information given under this version over rides all and any kind of offers, assumptions, deliverables and contracts submitted verbally (and subsequently communicated in writing) or in writing or otherwise given under any and all previous version/s.</small>			
FILE NAME 12503A-CV-32044-Rev-PO			

SIGN.											
	INITIALS										
PO	SIGN.	BSN	DVB	MJ					MK	DK	10-06-2022
	INITIALS										
ISSUE	DRN	DSN	CHD	CV	EL	IC	ME		PE/PM	APPD	DATE (dd-mm-yyyy)
	CLEARED										

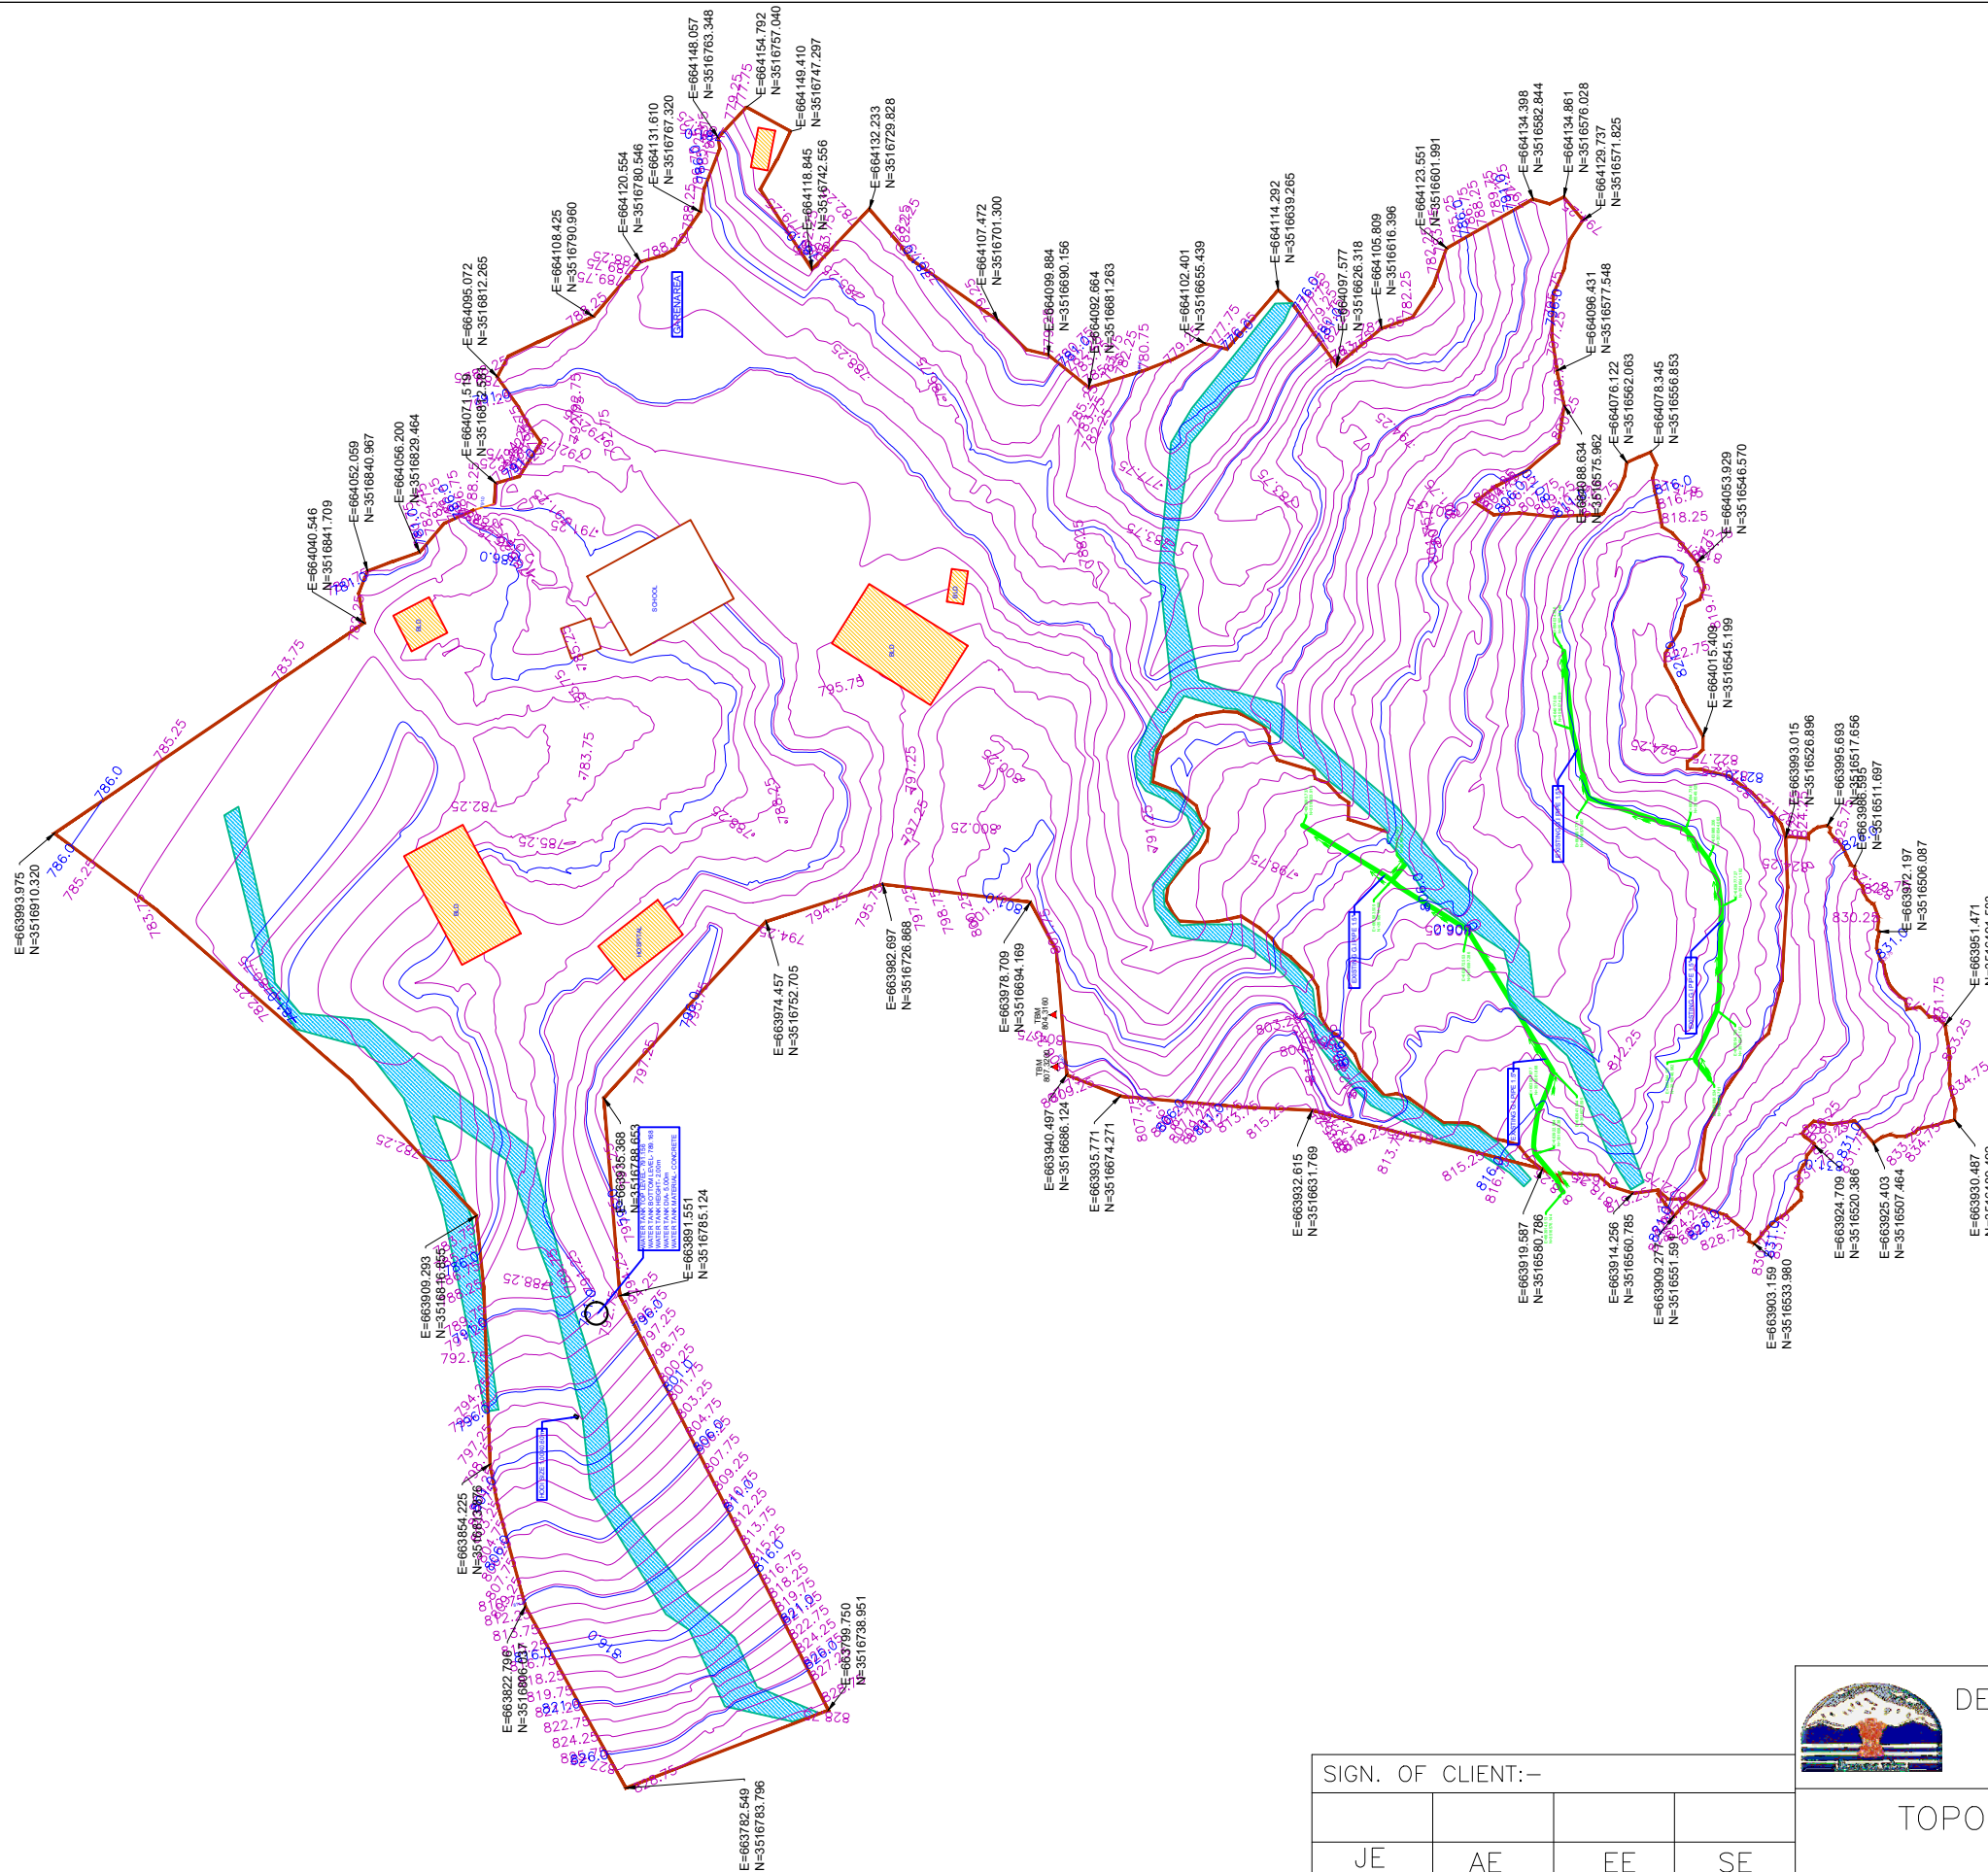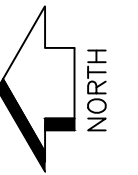

LEGEND:-

- 1. BOUNDARY WALL
- 2. BUILDING
- 3. DRAIN
- 4. WATER OUTLET PIPE
- 5. WATER INLET PIPE
- 6. OVERFLOW WATER PIPE
- 7. BENCH MARK / TBM. TBM
850.000
- 8. WATER FLOW

SIGN.	INITIALS																			
	REVISIONS																			
PO	SIGN.																			
	INITIALS	BSN	DVB	MJ																
ISSUE	DRN	DSN	CHD	CV	EL	IC	ME													

'P' (PRELIMINARY) ISSUES ARE NOT TO BE USED FOR CONSTRUCTION / FABRICATION BUT ARE ISSUED FOR LIMITED PURPOSES ONLY AS INDICATED IN THE SMALL BLOCK ABOVE THIS BLOCK.

CONSTRUCTION / FABRICATION WORK IS PERMITTED ON 'R' (RELEASED) ISSUES ONLY.

INFORMATION CONTAINED WITHIN 'HOLD' IS NOT RELEASED FOR CONSTRUCTION / FABRICATION. FIELD MUST GET DESIGN OFFICE TO CLEAR 'HOLD' IN TIME BEFORE PROCEEDING WITH ANY CONSTRUCTION/ FABRICATION WORK RELATED TO 'HOLD'.

SIGN. OF CLIENT:-			
JE	AE	EE	SE
PURPOSE : FOR TENDER ONLY			
DO NOT SCALE			
<small>Proprietor Notice and Version Control: This document contains confidential information for use only by the 'Client'. For the Project under consideration, which is provided for the sole purpose of permitting the recipient to evaluate the information submitted herewith, in consideration of receipt of this document, unless agreed to in contrary in the Contract, the recipient agrees to maintain such information in confidence and to not reproduce or otherwise disclose this information to any person outside the recipient's organization; except that there is no obligation to maintain the confidentiality of any information which was known to the recipient prior to receipt of such information from Tata Consulting Engineers Limited, or becomes publicly known through no fault of recipient, or Tata Consulting Engineers Limited, or is received without obligation of confidentiality from a third party owing no obligation of confidentiality to Tata Consulting Engineers Limited. All information given under this version over rides all and any kind of offers, assumptions, deliverables and contracts submitted verbally (and subsequently communicated in writing) or in writing or otherwise given under any and all previous version/s.</small>			
FILE NAME : 12503A-CV-32045-Rev-PO			



DETAILED DESIGN CONSULTANCY, HP-SHIVA (PACKAGE CS09)

IRRIGATION, HORTICULTURE, ORCHARDS AND VALUE CHAIN DEVELOPMENT

TOPOGRAPHICAL SURVEY FOR TRAMABLA CLUSTER

DHARAMPUR BLOCK, MANDI DISTRICT




TATA CONSULTING ENGINEERS LIMITED

MUMBAI

SCALE : NTS	DWG NO. TCE.12503A-CV-3005-LM-32045	ISSUE PO
DC & Disc: DEL-CV		



- LEGEND:-**
1. BOUNDARY WALL
 2. FENCE
 3. BUILDING
 4. DRAIN
 5. WATER OUTLET PIPE
 6. WATER INLET PIPE
 7. OVERFLOW WATER PIPE
 8. 11KV LTW
 9. ELEC. POLE
 10. TREE
 11. BENCH MARK / TBM.
- TBM
900.000

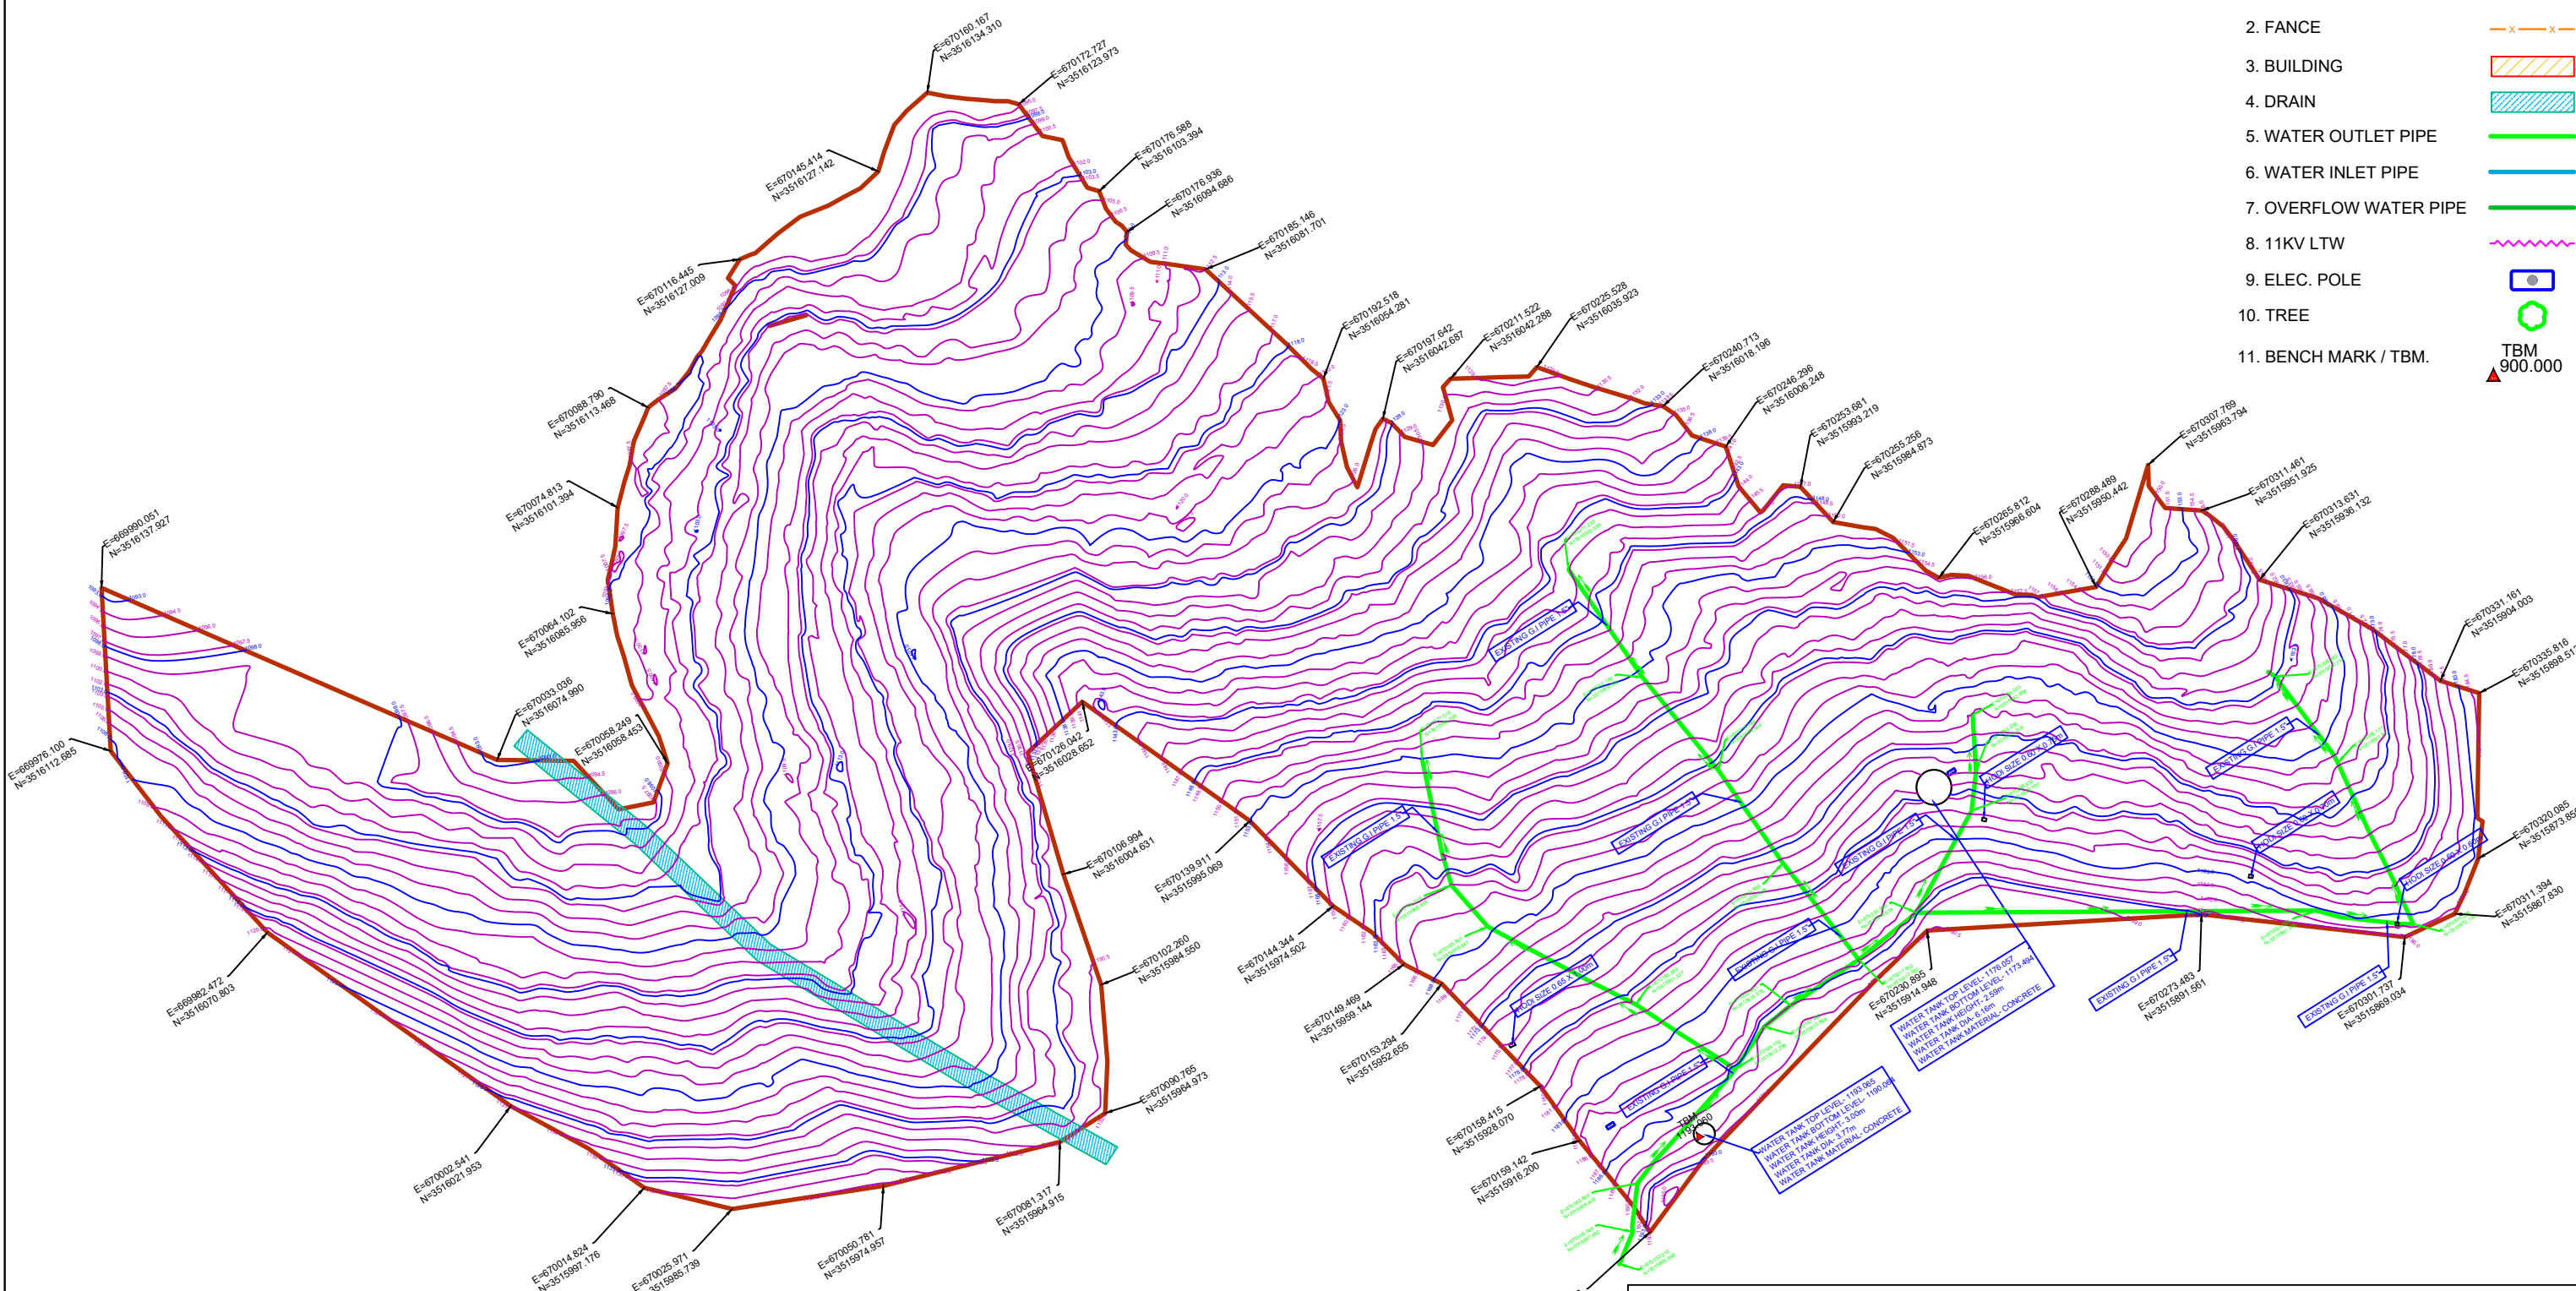

DETAILED DESIGN CONSULTANCY, HP-SHIVA (PACKAGE CS09)
IRRIGATION, HORTICULTURE, ORCHARDS AND VALUE CHAIN DEVELOPMENT

SIGN. OF CLIENT:-

JE	AE	EE	SE
----	----	----	----

PURPOSE : FOR TENDER ONLY
DO NOT SCALE

Proprietary Notice and Version Control This document contains confidential information for use only by the 'Client'; for the Project under consideration, which is provided for the sole purpose of permitting the recipient to evaluate the information submitted hereunder. In consideration of receipt of this document, unless agreed to in contrary in the Contract, the recipient agrees to maintain such information in confidence and to not reproduce or otherwise disclose this information to any person outside the recipient's organization; except that there is no obligation to maintain the confidentiality of any information which was known to the recipient prior to receipt of such information from Tata Consulting Engineers Limited, or becomes publicly known through no fault of recipient, or Tata Consulting Engineers Limited, or is received without obligation of confidentiality from a third party owing no obligation of confidentiality to Tata Consulting Engineers Limited. All information given under this version over rides all and any kind of offers, assumptions, deliverables and contracts submitted verbally (and subsequently communicated in writing) or in writing or otherwise given under any and all previous version/s.

TATA CONSULTING ENGINEERS LIMITED
MUMBAI

SCALE : NTS DWG NO. TCE.12503A-CV-3005-LM-32046 ISSUE PO


DC & DISC: DEL-CV









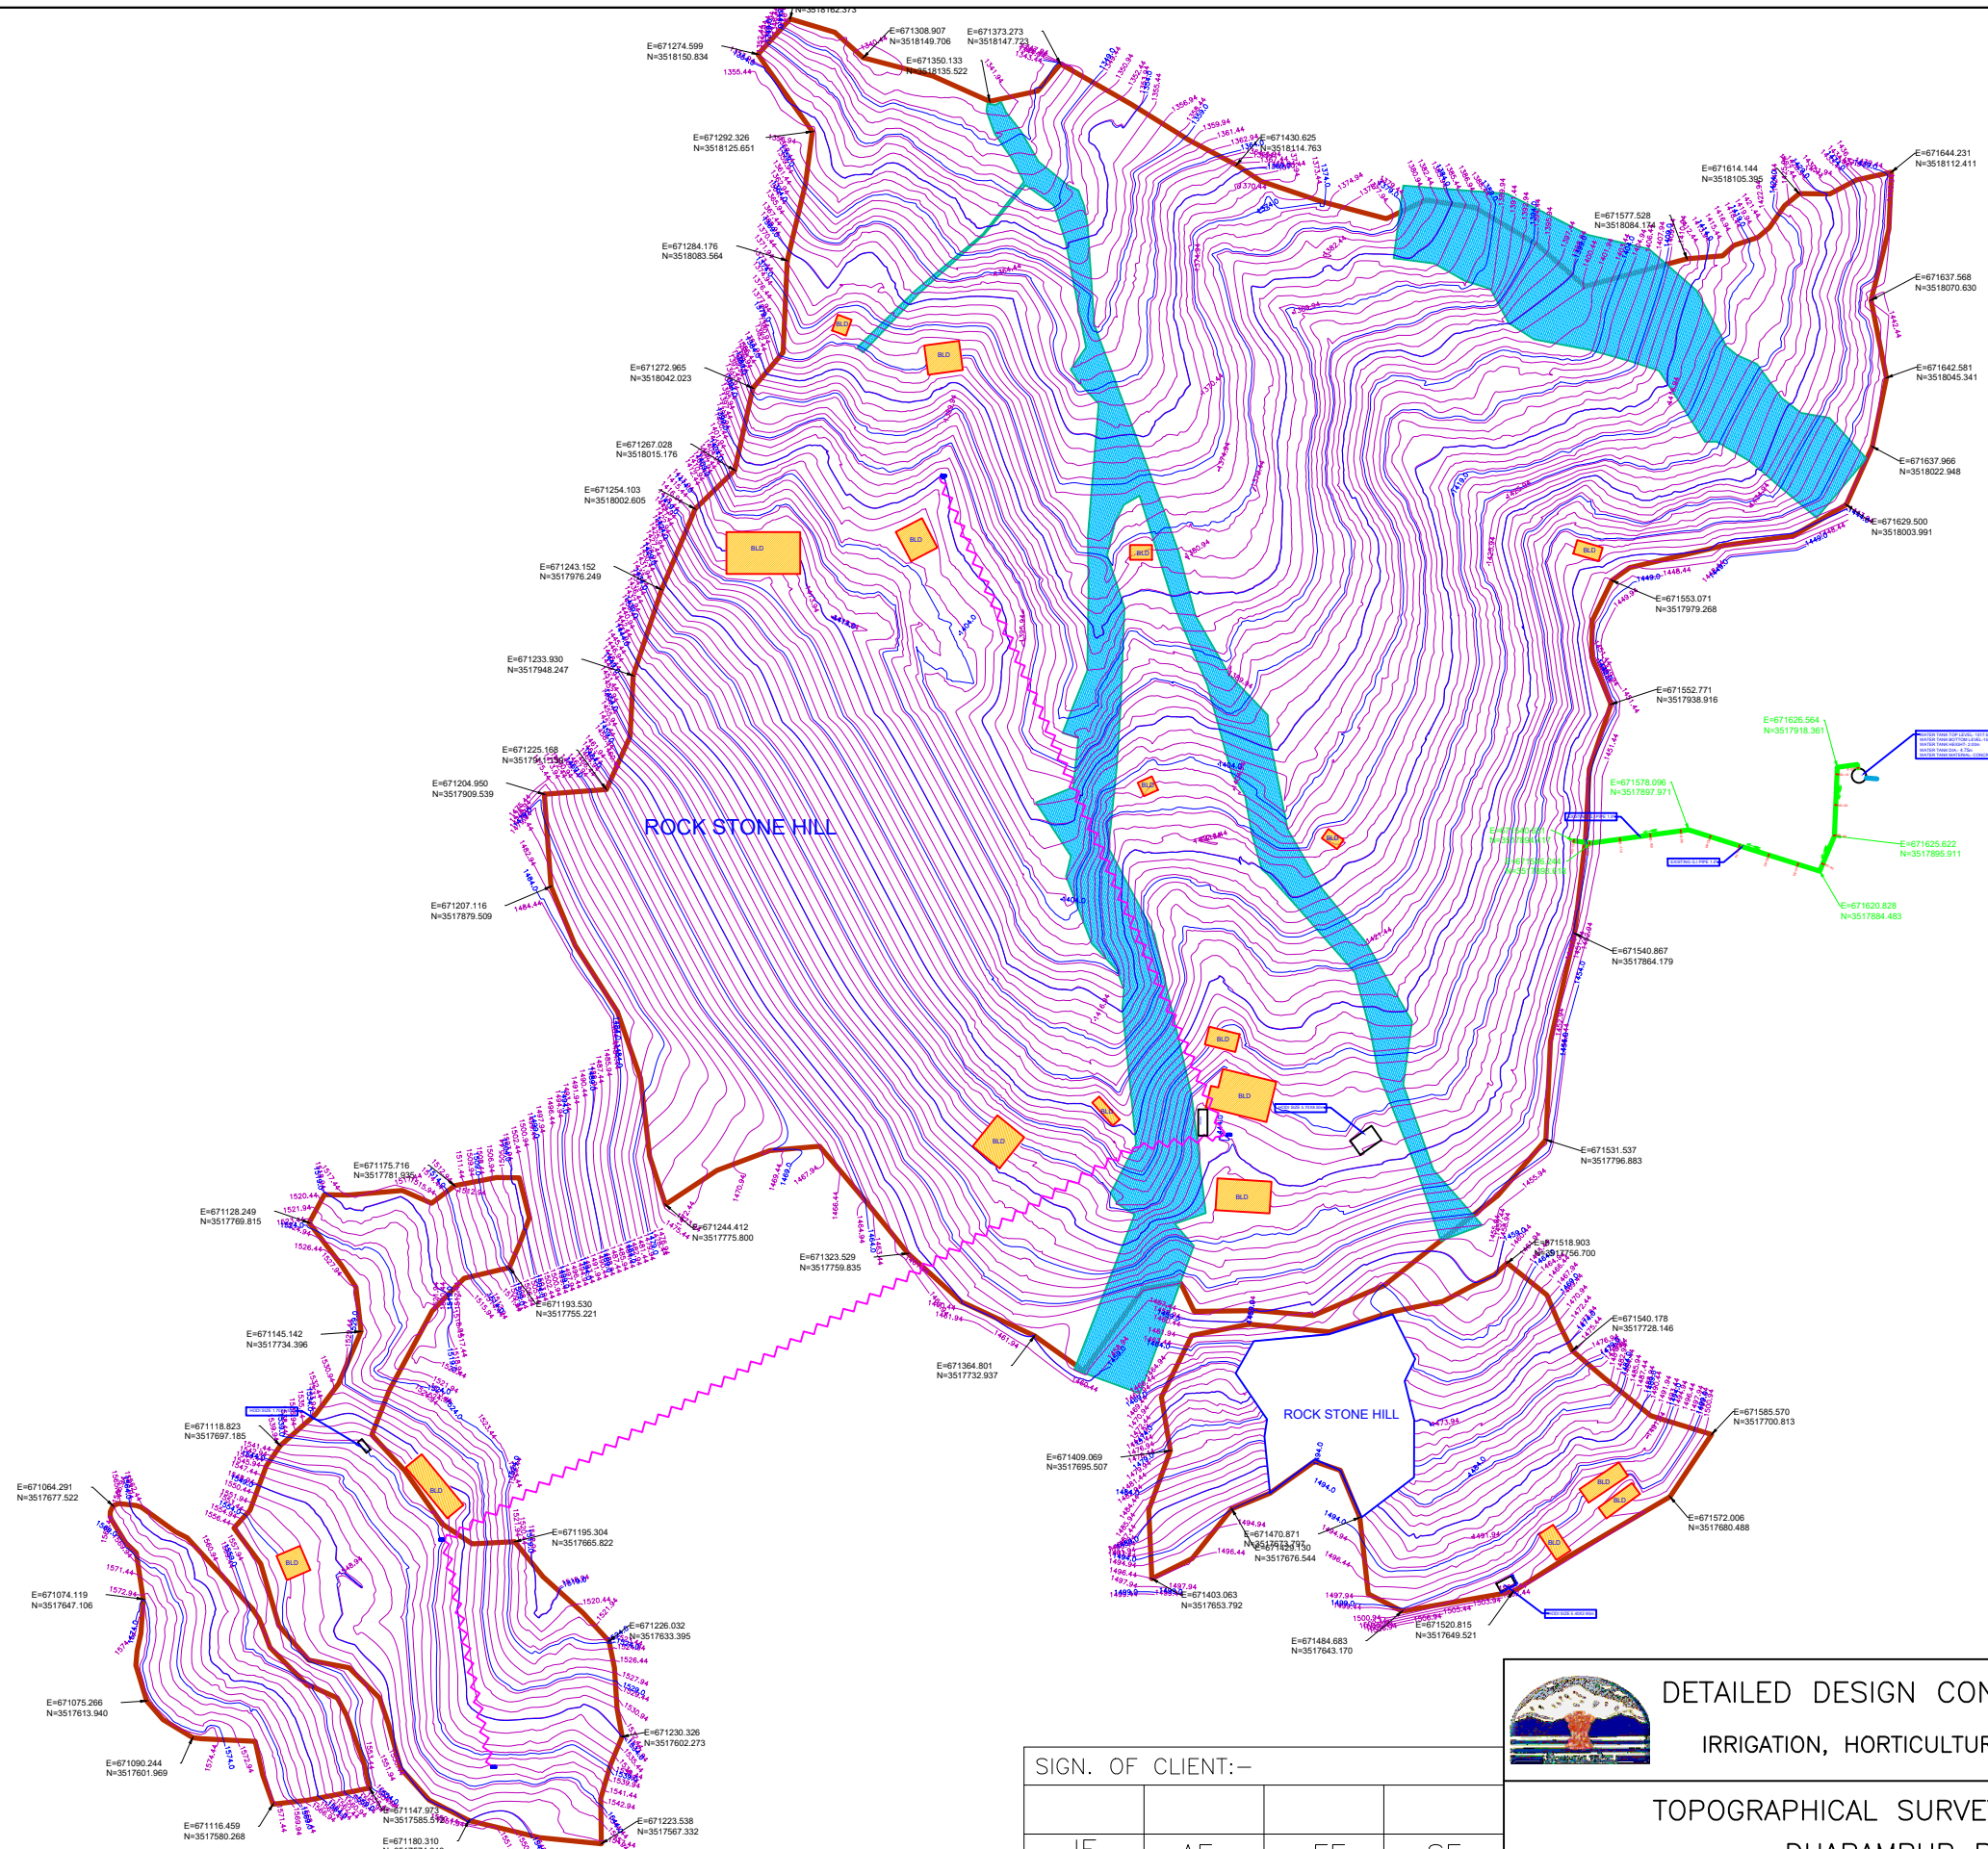



SIGN.										
	INITIALS									
PO	SIGN.									
	BSN	DVB	MJ					MK	DK	10-06-2022
ISSUE	REVISIONS									
	DRN	DSN	CHD	CV	EL	IC	ME		PE/PM	APPD
CLEARED										


'P' (PRELIMINARY) ISSUES ARE NOT TO BE USED FOR CONSTRUCTION / FABRICATION BUT ARE ISSUED FOR LIMITED PURPOSES ONLY AS INDICATED IN THE SMALL BLOCK ABOVE THIS BLOCK.

CONSTRUCTION / FABRICATION WORK IS PERMITTED ON 'R' (RELEASED) ISSUES ONLY.

INFORMATION CONTAINED WITHIN 'HOLD' IS NOT RELEASED FOR CONSTRUCTION / FABRICATION. FIELD MUST GET 'DESIGN OFFICE TO CLEAR 'HOLDS' IN TIME BEFORE PROCEEDING WITH ANY CONSTRUCTION/ FABRICATION WORK RELATED TO 'HOLDS'.



- LEGEND:-**
1. BOUNDARY WALL 
 2. FENCE 
 3. BUILDING 
 4. DRAIN 
 5. WATER OUTLET PIPE 
 6. WATER INLET PIPE 
 7. OVERFLOW WATER PIPE 
 8. 11KV LTW 
 9. ELEC. POLE 
 10. TREE 
 11. BENCH MARK / TBM. 
 12. WATER FLOW 

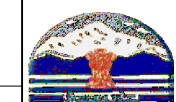

DETAILED DESIGN CONSULTANCY, HP-SHIVA (PACKAGE CS09)
IRRIGATION, HORTICULTURE, ORCHARDS AND VALUE CHAIN DEVELOPMENT

TOPOGRAPHICAL SURVEY FOR KUMARHDA-1 CLUSTER
DHARAMPUR BLOCK, MANDI DISTRICT

SIGN. OF CLIENT:-

JE	AE	EE	SE
----	----	----	----

PURPOSE : FOR TENDER ONLY
DO NOT SCALE

Proprietary Notice and Version Control This document contains confidential information for use only by the Client; for the Project under consideration, which is provided for the sole purpose of permitting the recipient to evaluate the information submitted herewith. In consideration of receipt of this document, unless agreed to in contrary in the Contract, the recipient agrees to maintain such information in confidence and to not reproduce or otherwise disclose this information to any person outside the recipient's organization, except that there is no obligation to maintain the confidentiality of any information which was known to the recipient prior to receipt of such information from Tata Consulting Engineers Limited, or becomes publicly known through no fault of recipient, or Tata Consulting Engineers Limited, or is received without obligation of confidentiality from a third party owing no obligation of confidentiality to Tata Consulting Engineers Limited. All information given under this version over rides all and any kind of offers, assumptions, deliverables and contracts submitted verbally (and subsequently communicated in writing) or in writing or otherwise given under any and all previous versions.

FILE NAME 12503A-CV-32047-Rev-PO

TATA CONSULTING ENGINEERS LIMITED
MUMBAI

SCALE : NTS DWG NO. TCE.12503A-CV-3005-LM-32047 ISSUE PO

DC & DISC: DEL-CV

SIGN.																			
INITIALS																			
REVISIONS																			
PO SIGN.	BSN	DVB	MJ							MK	DK	10-06-2022							
REVISIONS																			
ISSUE	DRN	DSN	CHD	CV	EL	IC	ME			PE/PM	APPD	DATE (dd-mm-yyyy)							



'P' (PRELIMINARY) ISSUES ARE NOT TO BE USED FOR CONSTRUCTION / FABRICATION BUT ARE ISSUED FOR LIMITED PURPOSES ONLY AS INDICATED IN THE SMALL BLOCK ABOVE THIS BLOCK.

CONSTRUCTION / FABRICATION WORK IS PERMITTED ON 'R' (RELEASED) ISSUES ONLY.

INFORMATION CONTAINED WITHIN 'HOLD' IS NOT RELEASED FOR CONSTRUCTION / FABRICATION. FIELD MUST GET DESIGN OFFICE TO CLEAR 'HOLDS' IN TIME BEFORE PROCEEDING WITH ANY CONSTRUCTION/ FABRICATION WORK RELATED TO 'HOLDS'.



- LEGEND:-
1. BOUNDARY WALL
 2. FENCE
 3. BUILDING
 4. DRAIN
 5. WATER OUTLET PIPE
 6. WATER INLET PIPE
 7. OVERFLOW WATER PIPE
 8. 11KV LTW
 9. ELEC. POLE
 10. TREE
 11. BENCH MARK / TBM.
- TBM
900.000

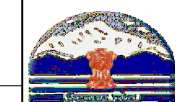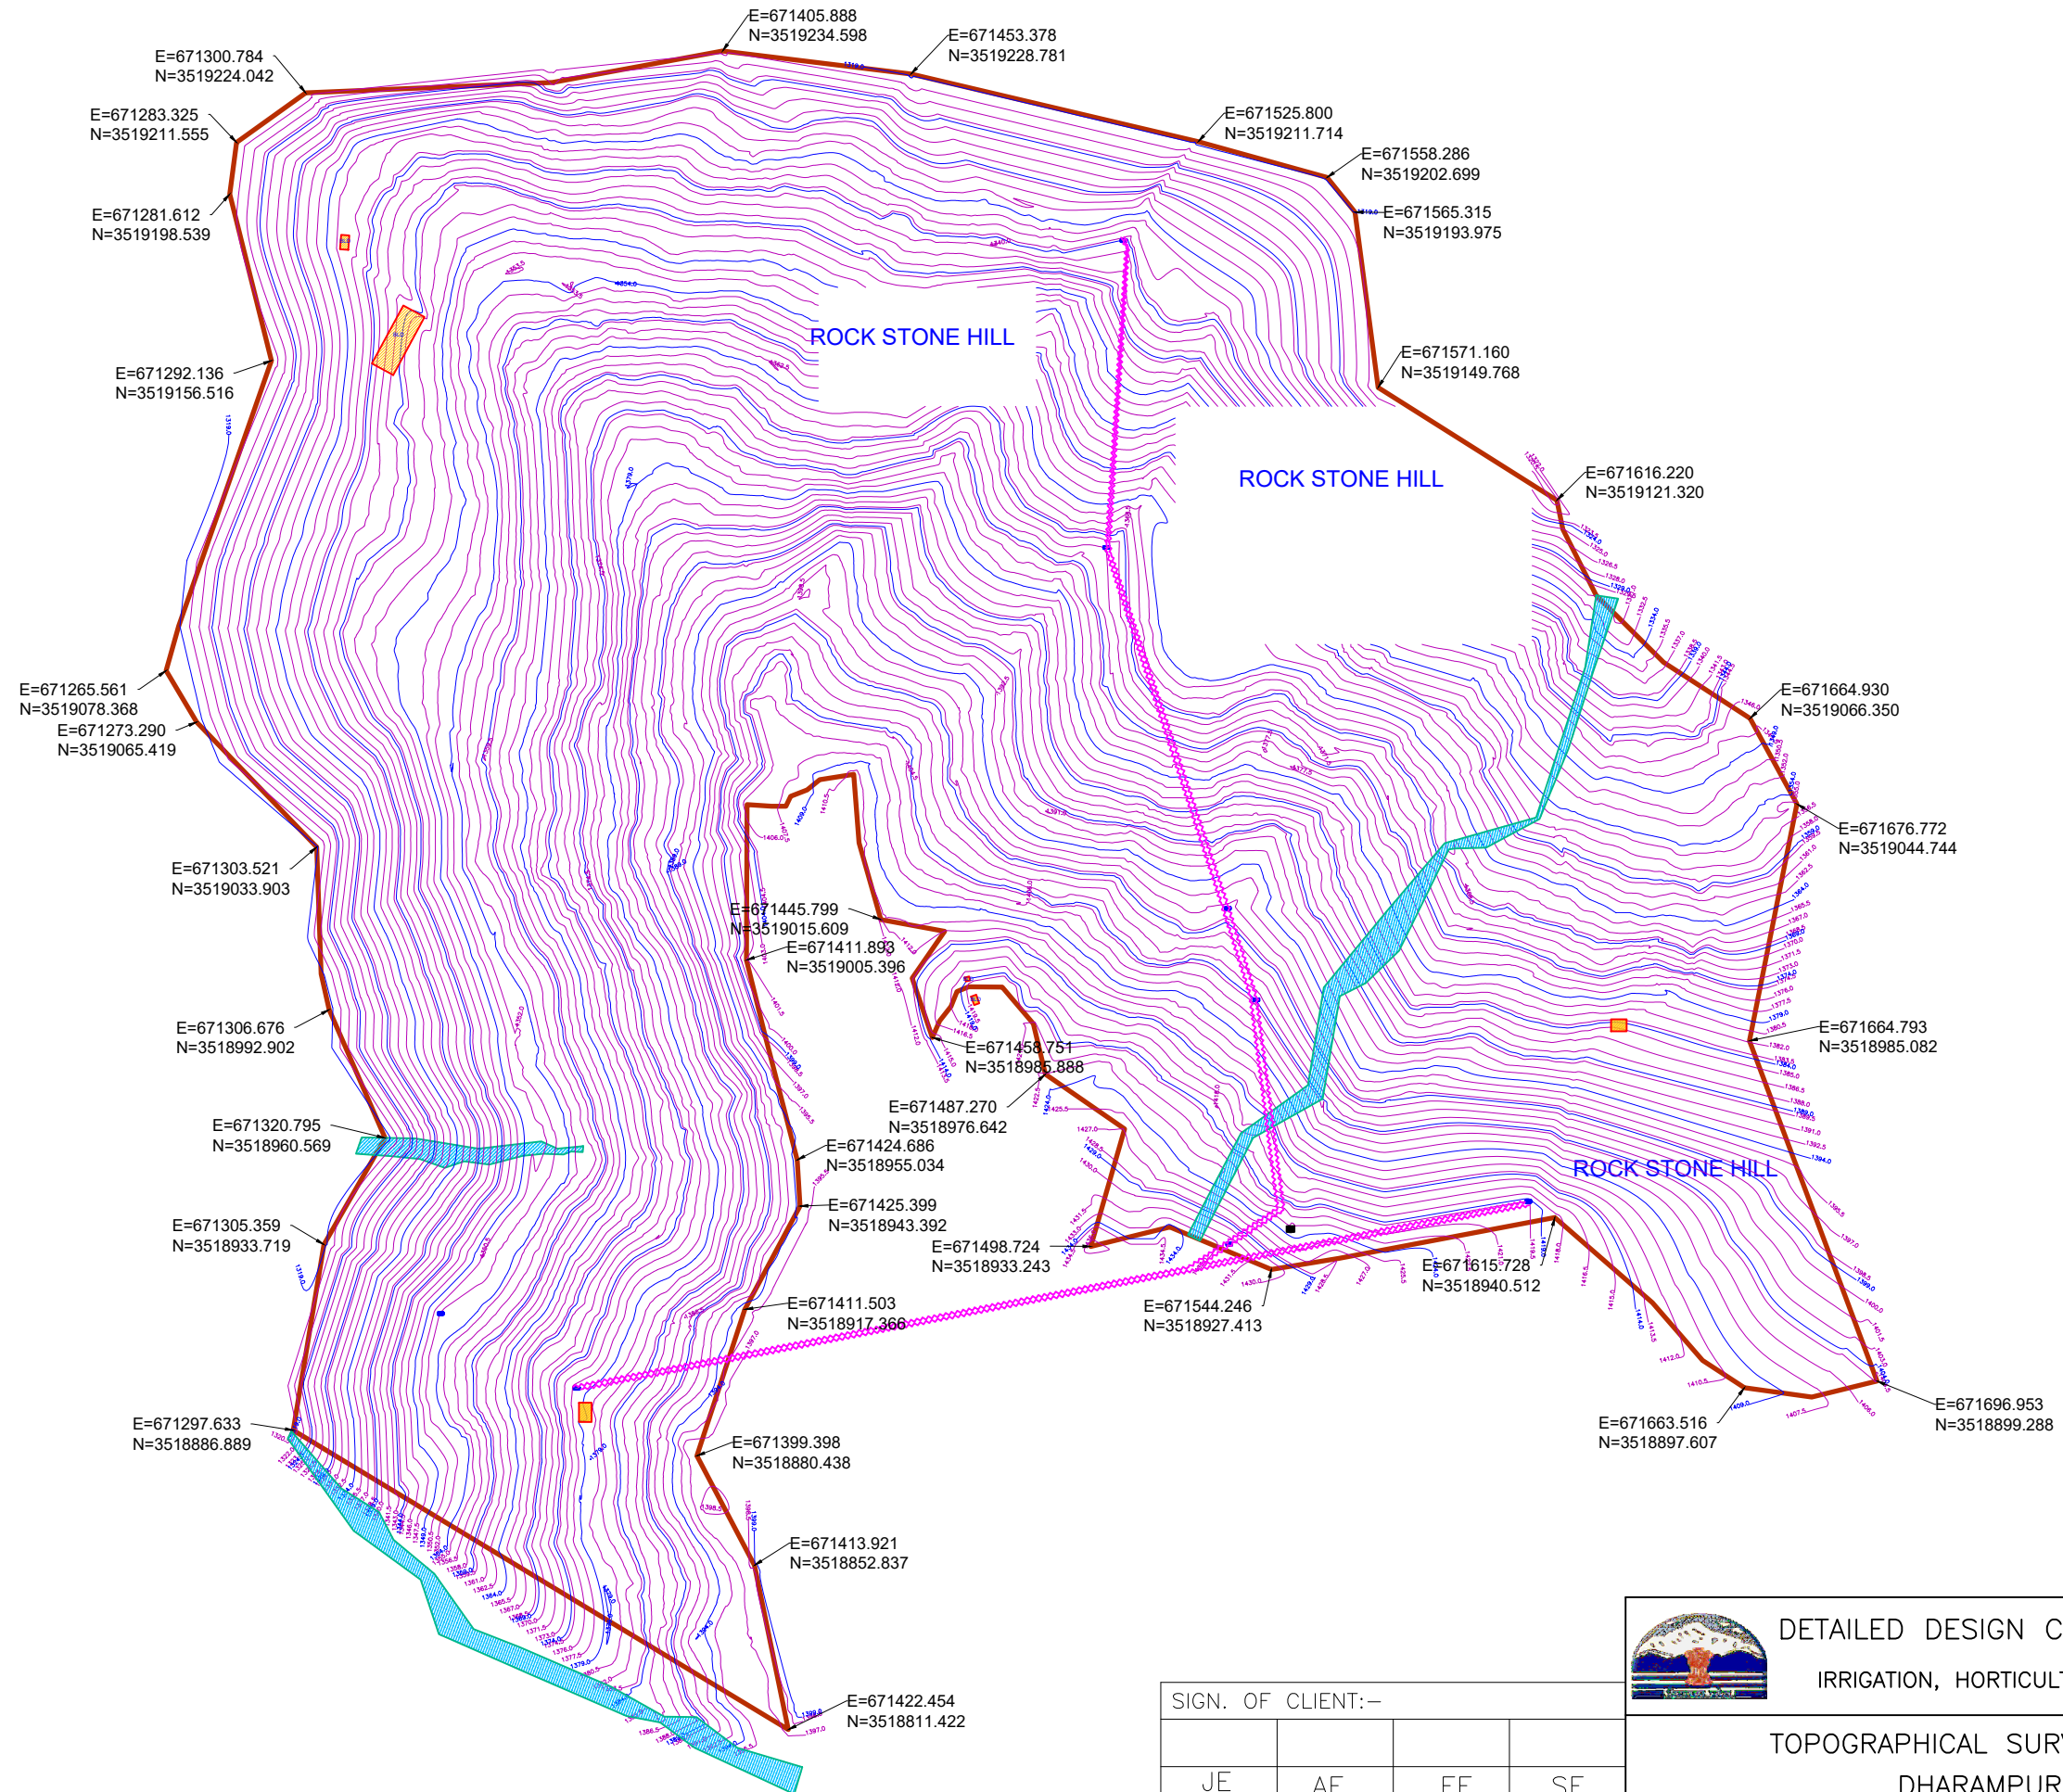

DETAILED DESIGN CONSULTANCY, HP-SHIVA (PACKAGE CS09)
IRRIGATION, HORTICULTURE, ORCHARDS AND VALUE CHAIN DEVELOPMENT

SIGN. OF CLIENT:-			
JE	AE	EE	SE

TOPOGRAPHICAL SURVEY FOR KUMARHDA-2 CLUSTER
DHARAMPUR BLOCK, MANDI DISTRICT

PURPOSE : FOR TENDER ONLY
DO NOT SCALE

TATA CONSULTING ENGINEERS LIMITED
MUMBAI

Proprietary Notice and Version Control This document contains confidential information for use only by the 'Client'; for the Project under consideration, which is provided for the sole purpose of permitting the recipient to evaluate the information submitted hereafter. In consideration of receipt of this document, unless agreed to in contrary in the Contract, the recipient agrees to maintain such information in confidence and to not reproduce or otherwise disclose this information to any person outside the recipient's organization, except that there is no obligation to maintain the confidentiality of any information which was known to the recipient prior to receipt of such information from Tata Consulting Engineers Limited, or is received publicly known through no fault of recipient, or Tata Consulting Engineers Limited, or is received without obligation of confidentiality from a third party owing no obligation of confidentiality to Tata Consulting Engineers Limited. All information given under this version over rides all and any kind of offers, assumptions, deliverables and contracts submitted verbally (and subsequently communicated in writing) or in writing or otherwise given under any and all previous version/s.

FILE NAME: 12503A-CV-32048-Rev-PO


SCALE : NTS DWG NO. TCE.12503A-CV-3005-LM-32048 ISSUE PO

SIGN.										
	INITIALS									
	REVISIONS									
PO	SIGN.									10-06-2022
	INITIALS	BSN	DVB	MJ					MK	DK
	REVISIONS									
ISSUE	DRN	DSN	CHD	CV	EL	IC	ME	PE/PM	APPD	DATE
	CLEARED									

'P' (PRELIMINARY) ISSUES ARE NOT TO BE USED FOR CONSTRUCTION / FABRICATION BUT ARE ISSUED FOR LIMITED PURPOSES ONLY AS INDICATED IN THE SMALL BLOCK ABOVE THIS BLOCK.

CONSTRUCTION / FABRICATION WORK IS PERMITTED ON 'R' (RELEASED) ISSUES ONLY.

INFORMATION CONTAINED WITHIN 'HOLD' IS NOT RELEASED FOR CONSTRUCTION / FABRICATION. FIELD MUST GET 'DESIGN OFFICE TO CLEAR 'HOLDS' IN TIME BEFORE PROCEEDING WITH ANY CONSTRUCTION/ FABRICATION WORK RELATED TO 'HOLDS'.

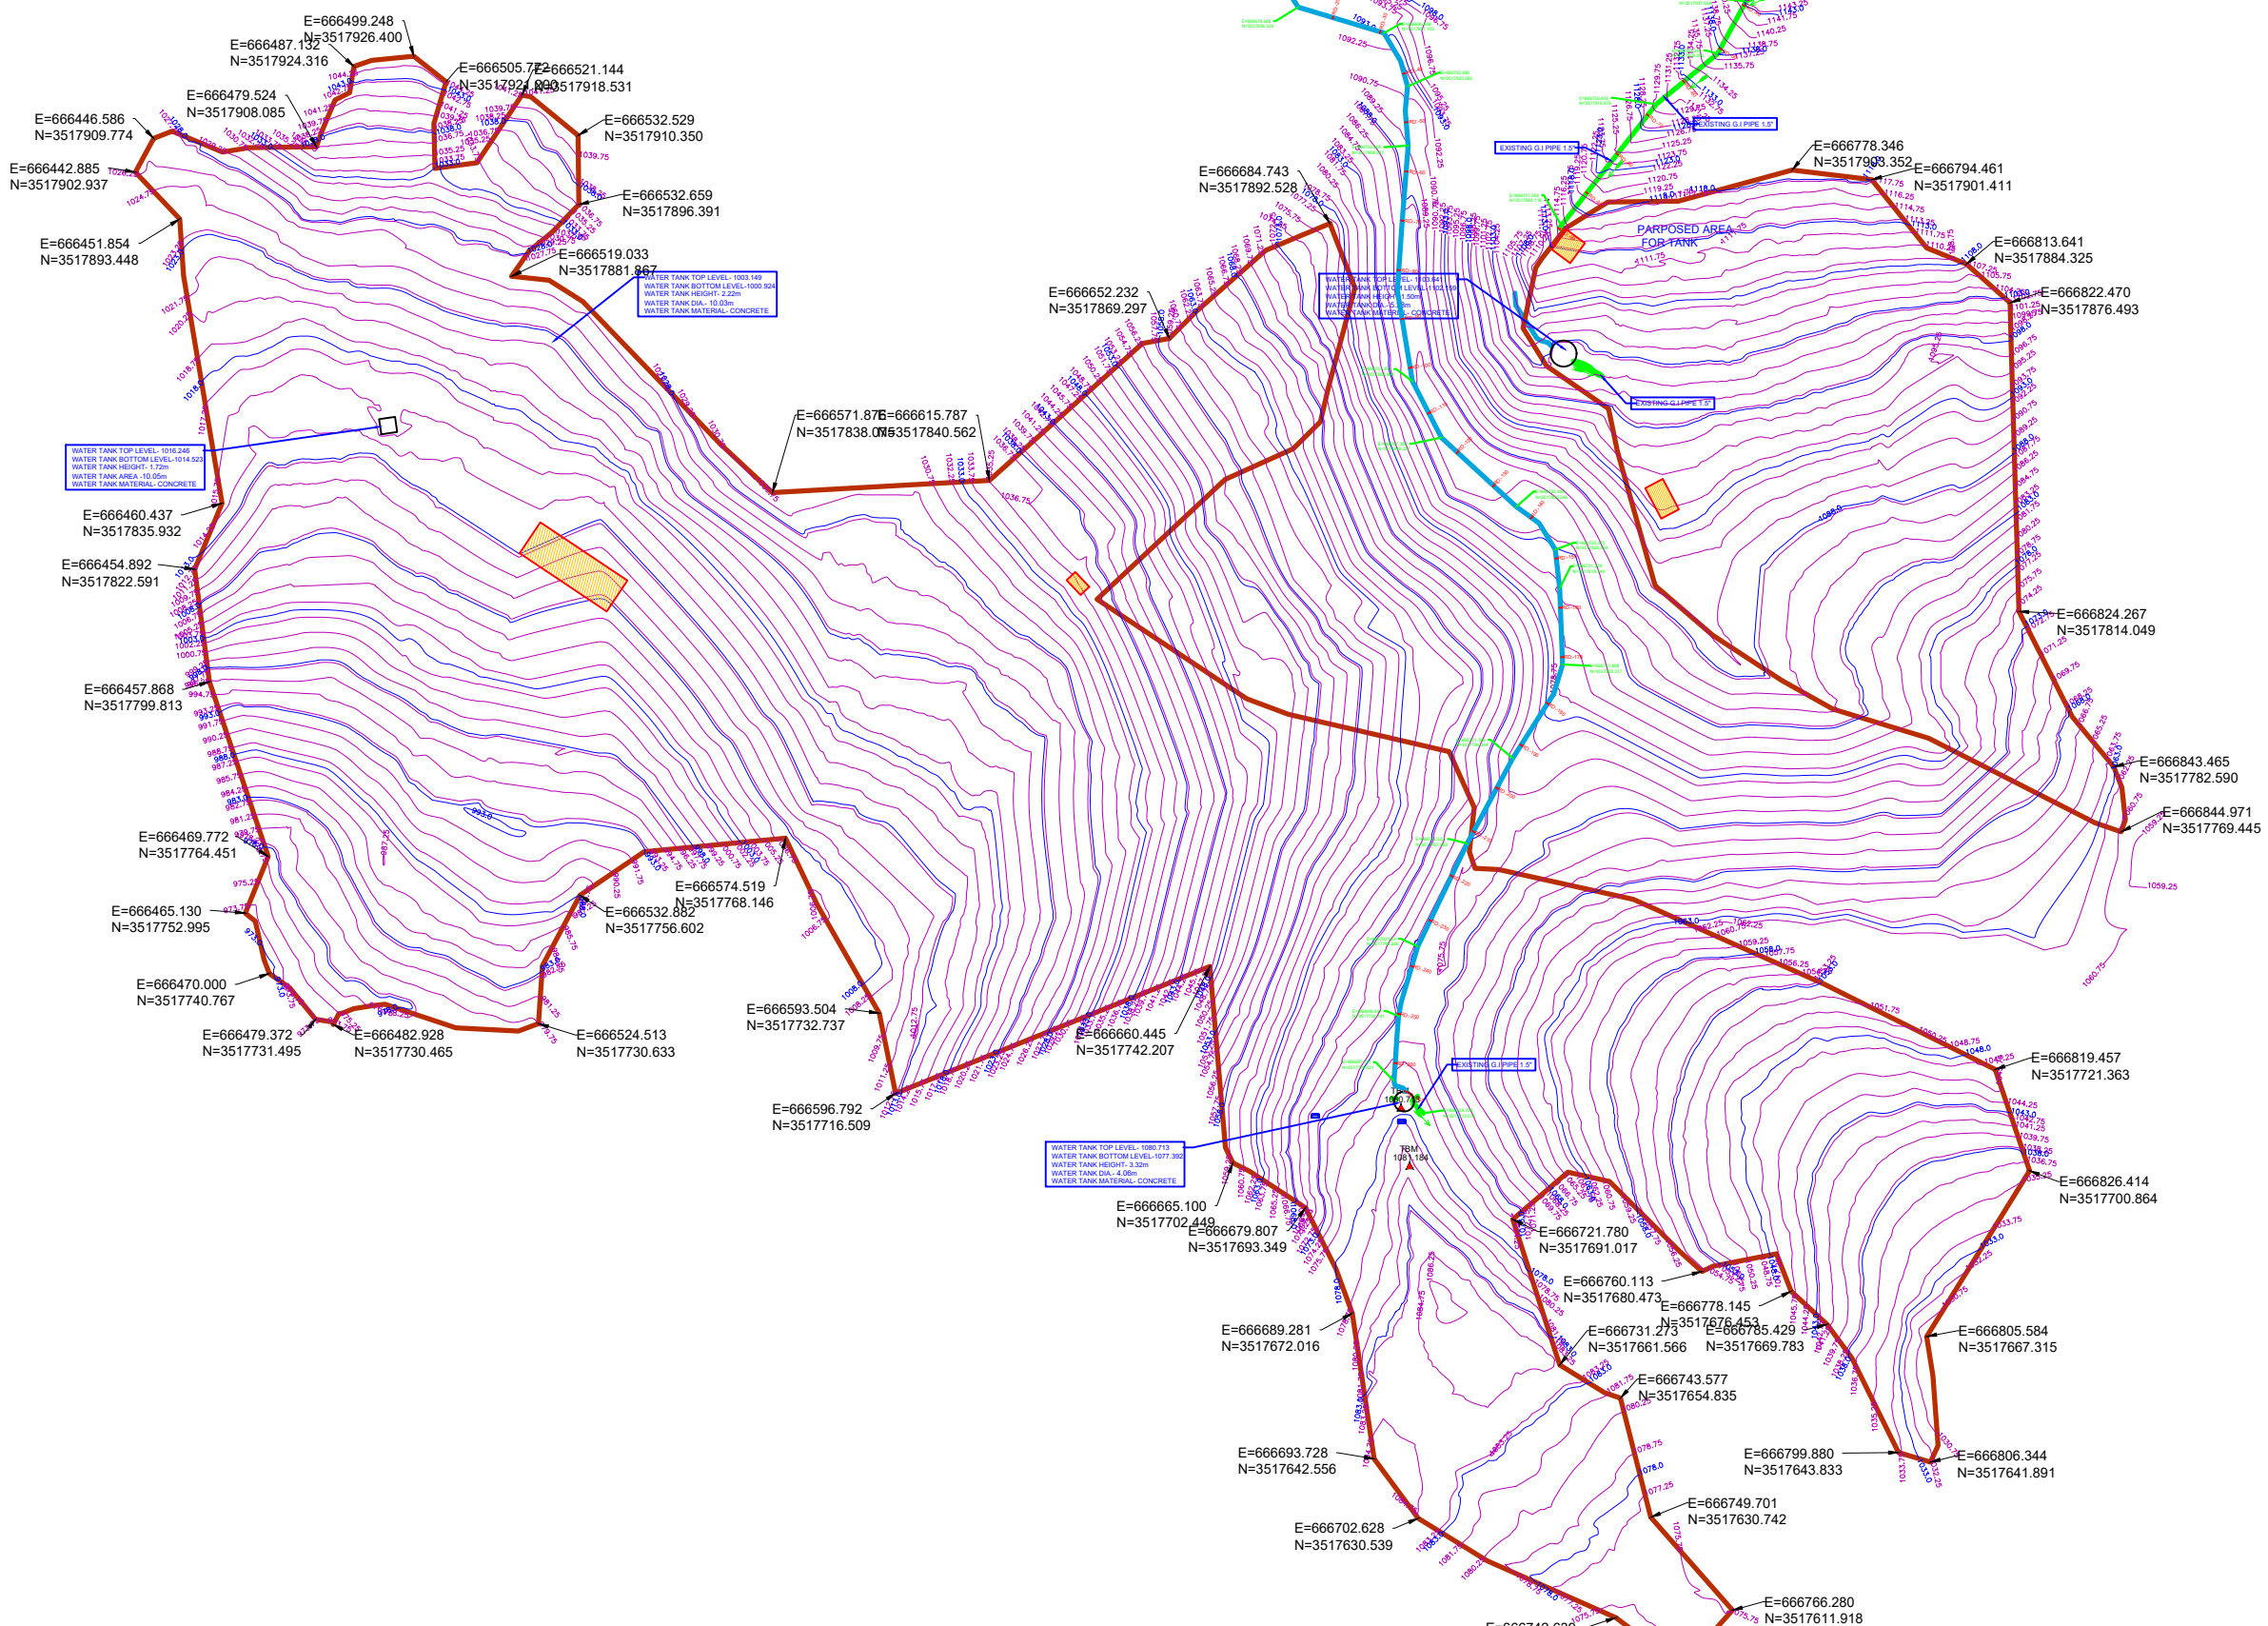

LEGEND:-

1. BOUNDARY WALL	
2. FENCE	
3. BUILDING	
4. DRAIN	
5. WATER OUTLET PIPE	
6. WATER INLET PIPE	
7. OVERFLOW WATER PIPE	
8. 11KV LTW	
9. ELEC. POLE	
10. TREE	
11. BENCH MARK / TBM.	



DETAILED DESIGN CONSULTANCY, HP-SHIVA (PACKAGE CS09)
IRRIGATION, HORTICULTURE, ORCHARDS AND VALUE CHAIN DEVELOPMENT

SIGN. OF CLIENT:-

JE	AE	EE	SE
----	----	----	----

PURPOSE : FOR TENDER ONLY
DO NOT SCALE

TOPOGRAPHICAL SURVEY FOR DIDNU CLUSTER
DHARAMPUR BLOCK, MANDI DISTRICT

SIGN.										
	INITIALS									
REVISIONS										
PO	SIGN.	BSN	DVB	MJ	MK	DK	08-04-2022			
	INITIALS									
REVISIONS										
ISSUE	DRN	DSN	CHD	CV	EL	IC	ME	PE/PM	APPD	DATE
	CLEARED									

'P' (PRELIMINARY) ISSUES ARE NOT TO BE USED FOR CONSTRUCTION / FABRICATION BUT ARE ISSUED FOR LIMITED PURPOSES ONLY AS INDICATED IN THE SMALL BLOCK ABOVE THIS BLOCK.

CONSTRUCTION / FABRICATION WORK IS PERMITTED ON 'R' (RELEASED) ISSUES ONLY.

INFORMATION CONTAINED WITHIN 'HOLD' IS NOT RELEASED FOR CONSTRUCTION / FABRICATION. FIELD MUST GET 'DESIGN OFFICE TO CLEAR 'HOLDS' IN TIME BEFORE PROCEEDING WITH ANY CONSTRUCTION/ FABRICATION WORK RELATED TO 'HOLDS'.


Proprietary Notice and Version Control: This document contains confidential information for use only by the Client. It is provided for the sole purpose of permitting the recipient to evaluate the information submitted hereunder. In consideration of receipt of this document, unless agreed to in writing in the Contract, the recipient agrees to maintain such information in confidence and to not reproduce or otherwise disclose this information to any person outside the recipient's organization, except that there is no obligation to maintain the confidentiality of any information which was known to the recipient prior to receipt of such information from Tata Consulting Engineers Limited, or is received without obligation of confidentiality from a third party owing no obligation of confidentiality to Tata Consulting Engineers Limited. All information given under this version over files all and any kind of offers, assumptions, deliverables and contracts submitted verbally (and subsequently communicated in writing) or in writing or otherwise given under any and all previous versions.

FILE NAME: 12503A-CV-32049-Rev-P0

TATA CONSULTING ENGINEERS LIMITED
MUMBAI

SCALE : NTS DWG NO. TCE.12503A-CV-3005-LM-32049 ISSUE PO

DC & DISC: DEL-CV

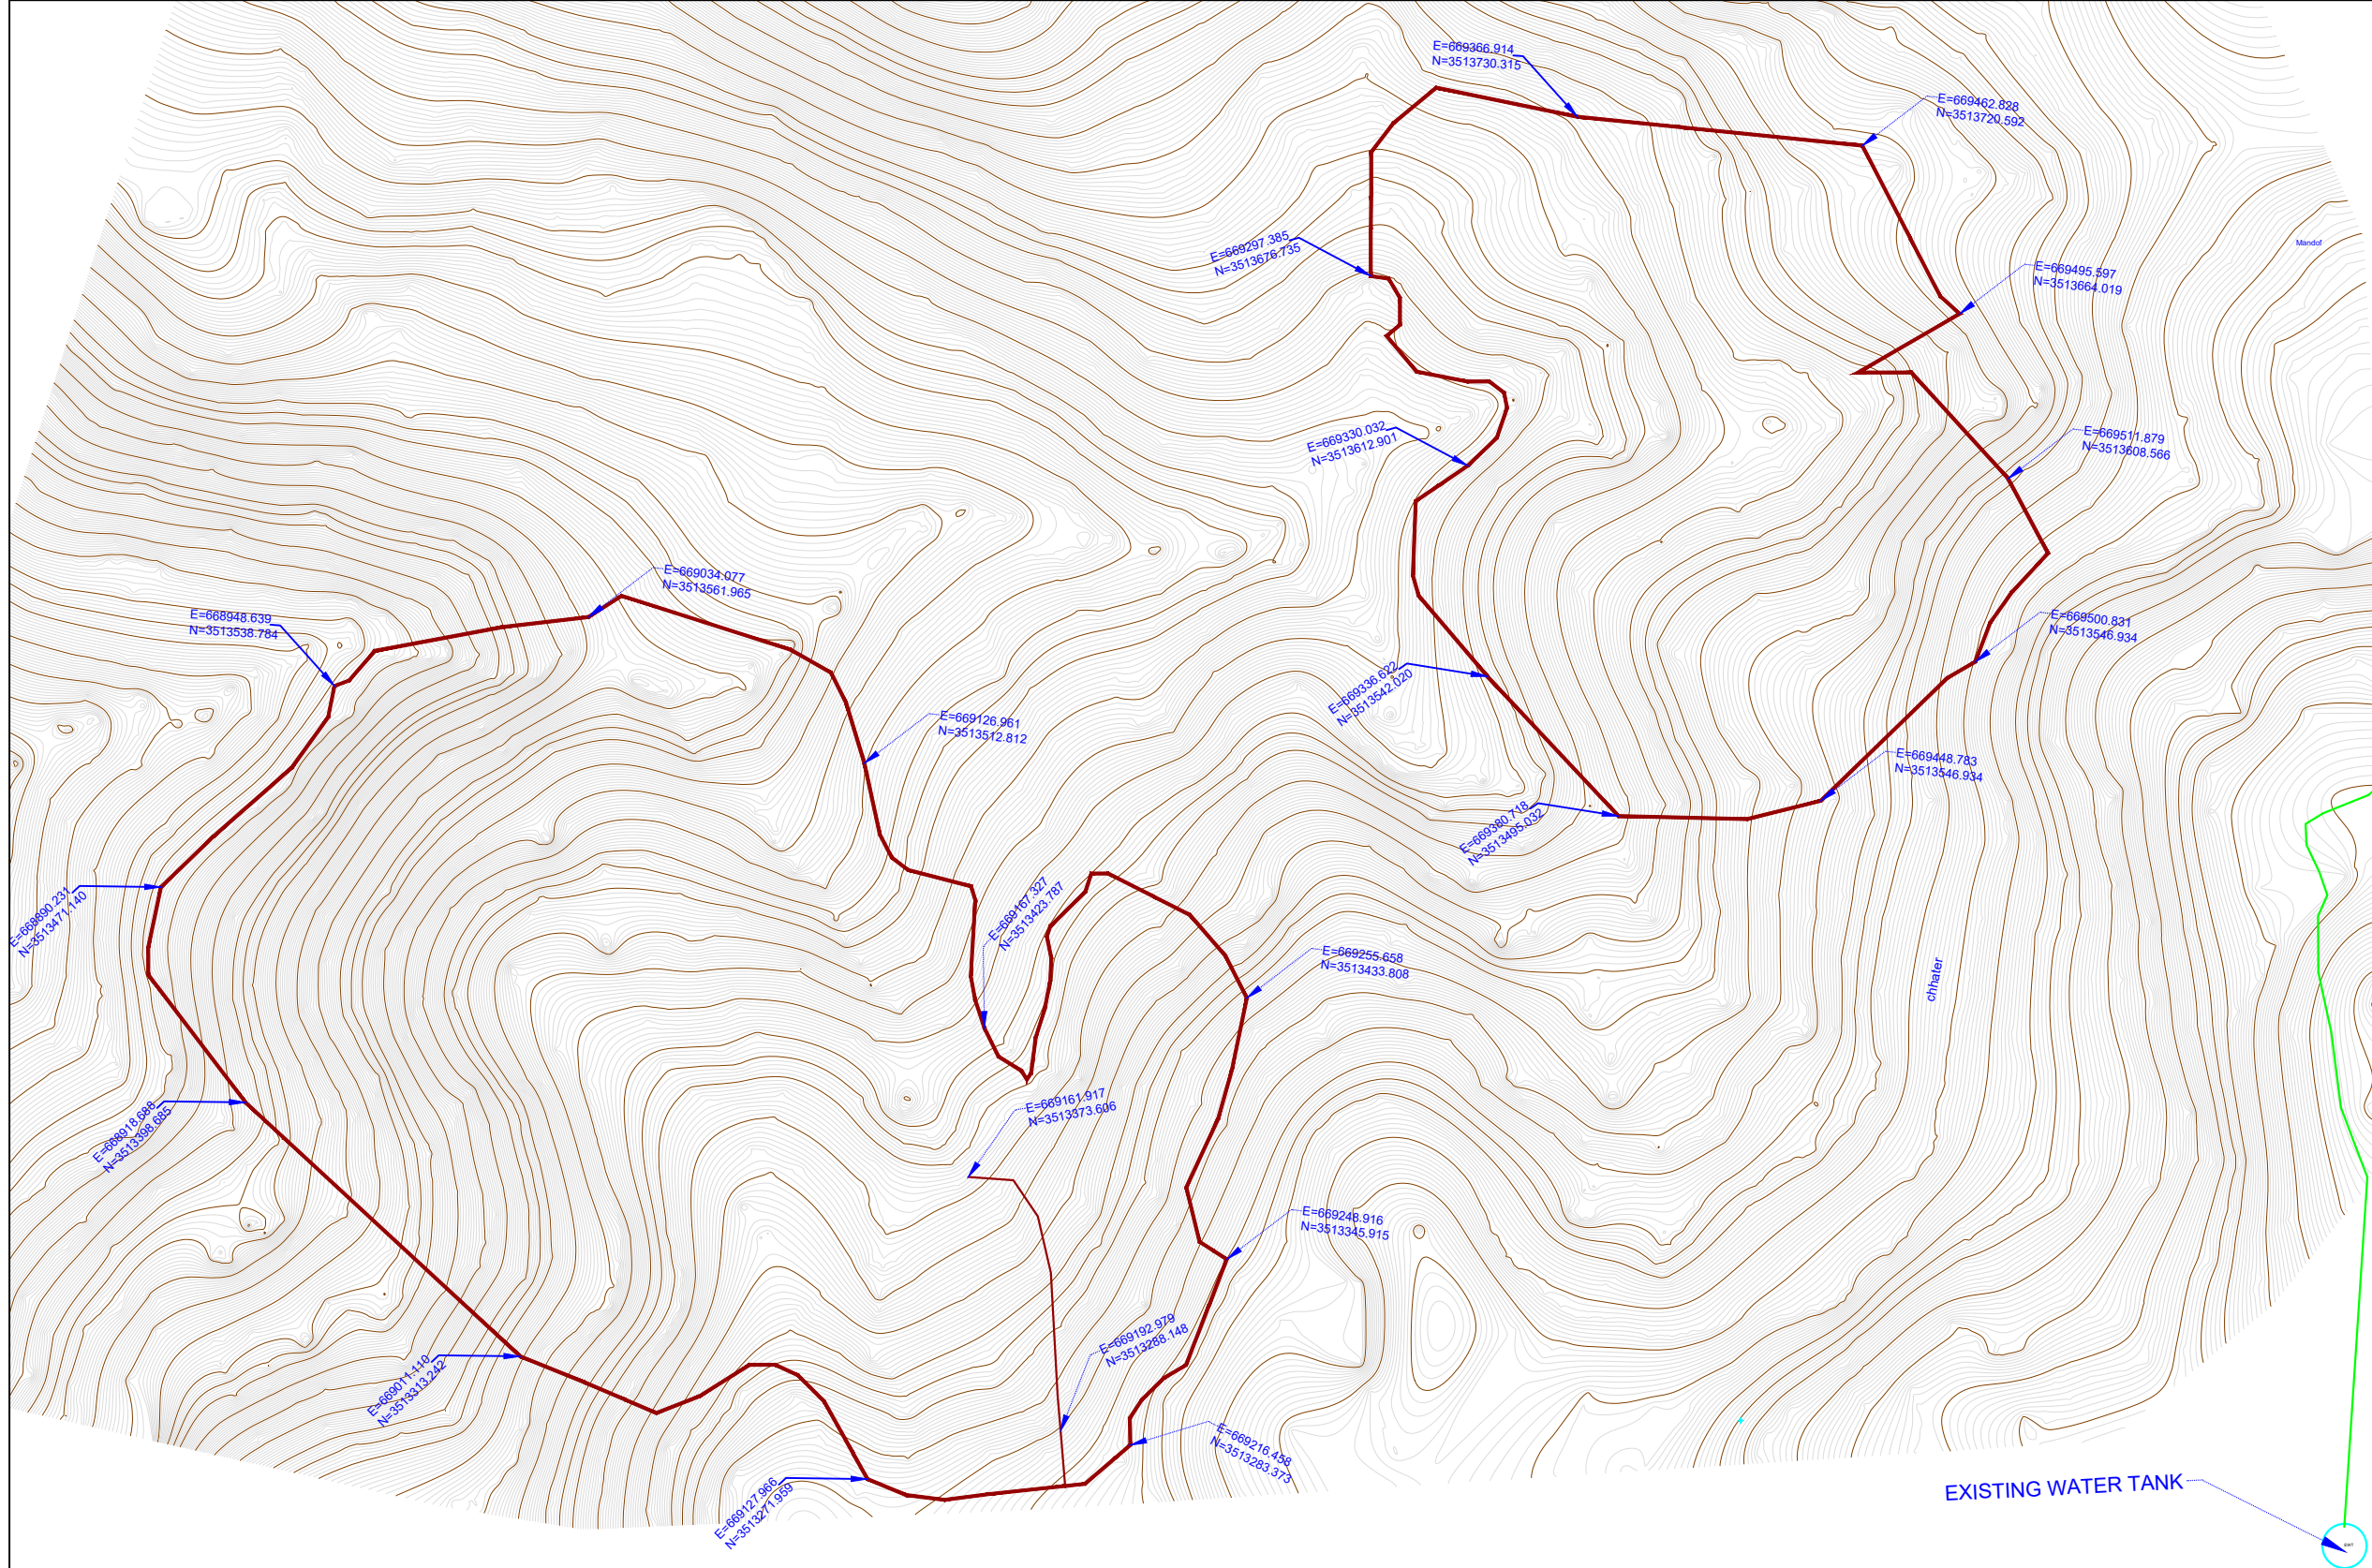

LEGEND-

1. BOUNDARY WALL	
2. FENCE	
3. BUILDING	
4. DRAIN	
5. WATER OUTLET PIPE	
6. WATER INLET PIPE	
7. OVERFLOW WATER PIPE	
8. 11KV LTW	
9. ELEC. POLE	
10. TREE	
11. BENCH MARK / TBM.	
12. WATER FLOW	

SIGN.																			
INITIALS																			
REVISIONS																			
PO SIGN.																			
PO INITIALS	BSN	DVB	MJ																
PO REVISIONS																			
ISSUE	DRN	DSN	CHD	CV	EL	IC	ME			PE/PM	APPD	DATE	10-06-2022						
												(dd-mm-yyyy)							

'P' (PRELIMINARY) ISSUES ARE NOT TO BE USED FOR CONSTRUCTION / FABRICATION BUT ARE ISSUED FOR LIMITED PURPOSES ONLY AS INDICATED IN THE SMALL BLOCK ABOVE THIS BLOCK.

CONSTRUCTION / FABRICATION WORK IS PERMITTED ON 'R' (RELEASED) ISSUES ONLY.

INFORMATION CONTAINED WITHIN 'HOLD' IS NOT RELEASED FOR CONSTRUCTION / FABRICATION. FIELD MUST GET DESIGN OFFICE TO CLEAR 'HOLDS' IN TIME BEFORE PROCEEDING WITH ANY CONSTRUCTION / FABRICATION WORK RELATED TO 'HOLDS'.


SIGN. OF CLIENT:-

JE	AE	EE	SE
----	----	----	----


PURPOSE : FOR TENDER ONLY
DO NOT SCALE

Proprietary Notice and Version Control: This document contains confidential information for use only by the Client; for the Project under consideration, which is provided for the sole purpose of permitting the recipient to evaluate the information submitted hereunder. In consideration of receipt of this document, unless agreed to in contrary in the Contract, the recipient agrees to maintain such information in confidence and to not reproduce or otherwise disclose this information to any person outside the recipient's organization, except that there is no obligation to maintain the confidentiality of any information which was known to the recipient prior to receipt of such information from Tata Consulting Engineers Limited, or becomes publicly known through no fault of recipient, or Tata Consulting Engineers Limited, or is received without obligation of confidentiality from a third party owing no obligation of confidentiality to Tata Consulting Engineers Limited. All information given under this version over rules all and any kind of offers, assumptions, deliverables and contracts submitted verbally (and subsequently communicated in writing) or in writing or otherwise given under any and all previous version/s.


FILE NAME : 12503A-CV-32052-Rev-P0


DETAILED DESIGN CONSULTANCY, HP-SHIVA (PACKAGE CS09)
 IRRIGATION, HORTICULTURE, ORCHARDS AND VALUE CHAIN DEVELOPMENT

TOPOGRAPHICAL SURVEY FOR CHHATER CLUSTER
 DHARAMPUR BLOCK, MANDI DISTRICT


TATA CONSULTING ENGINEERS LIMITED
 MUMBAI

SCALE : NTS DWG NO. TCE.12503A-CV-3005-LM-32052 ISSUE PO
 DC & DISC: DEL-CV

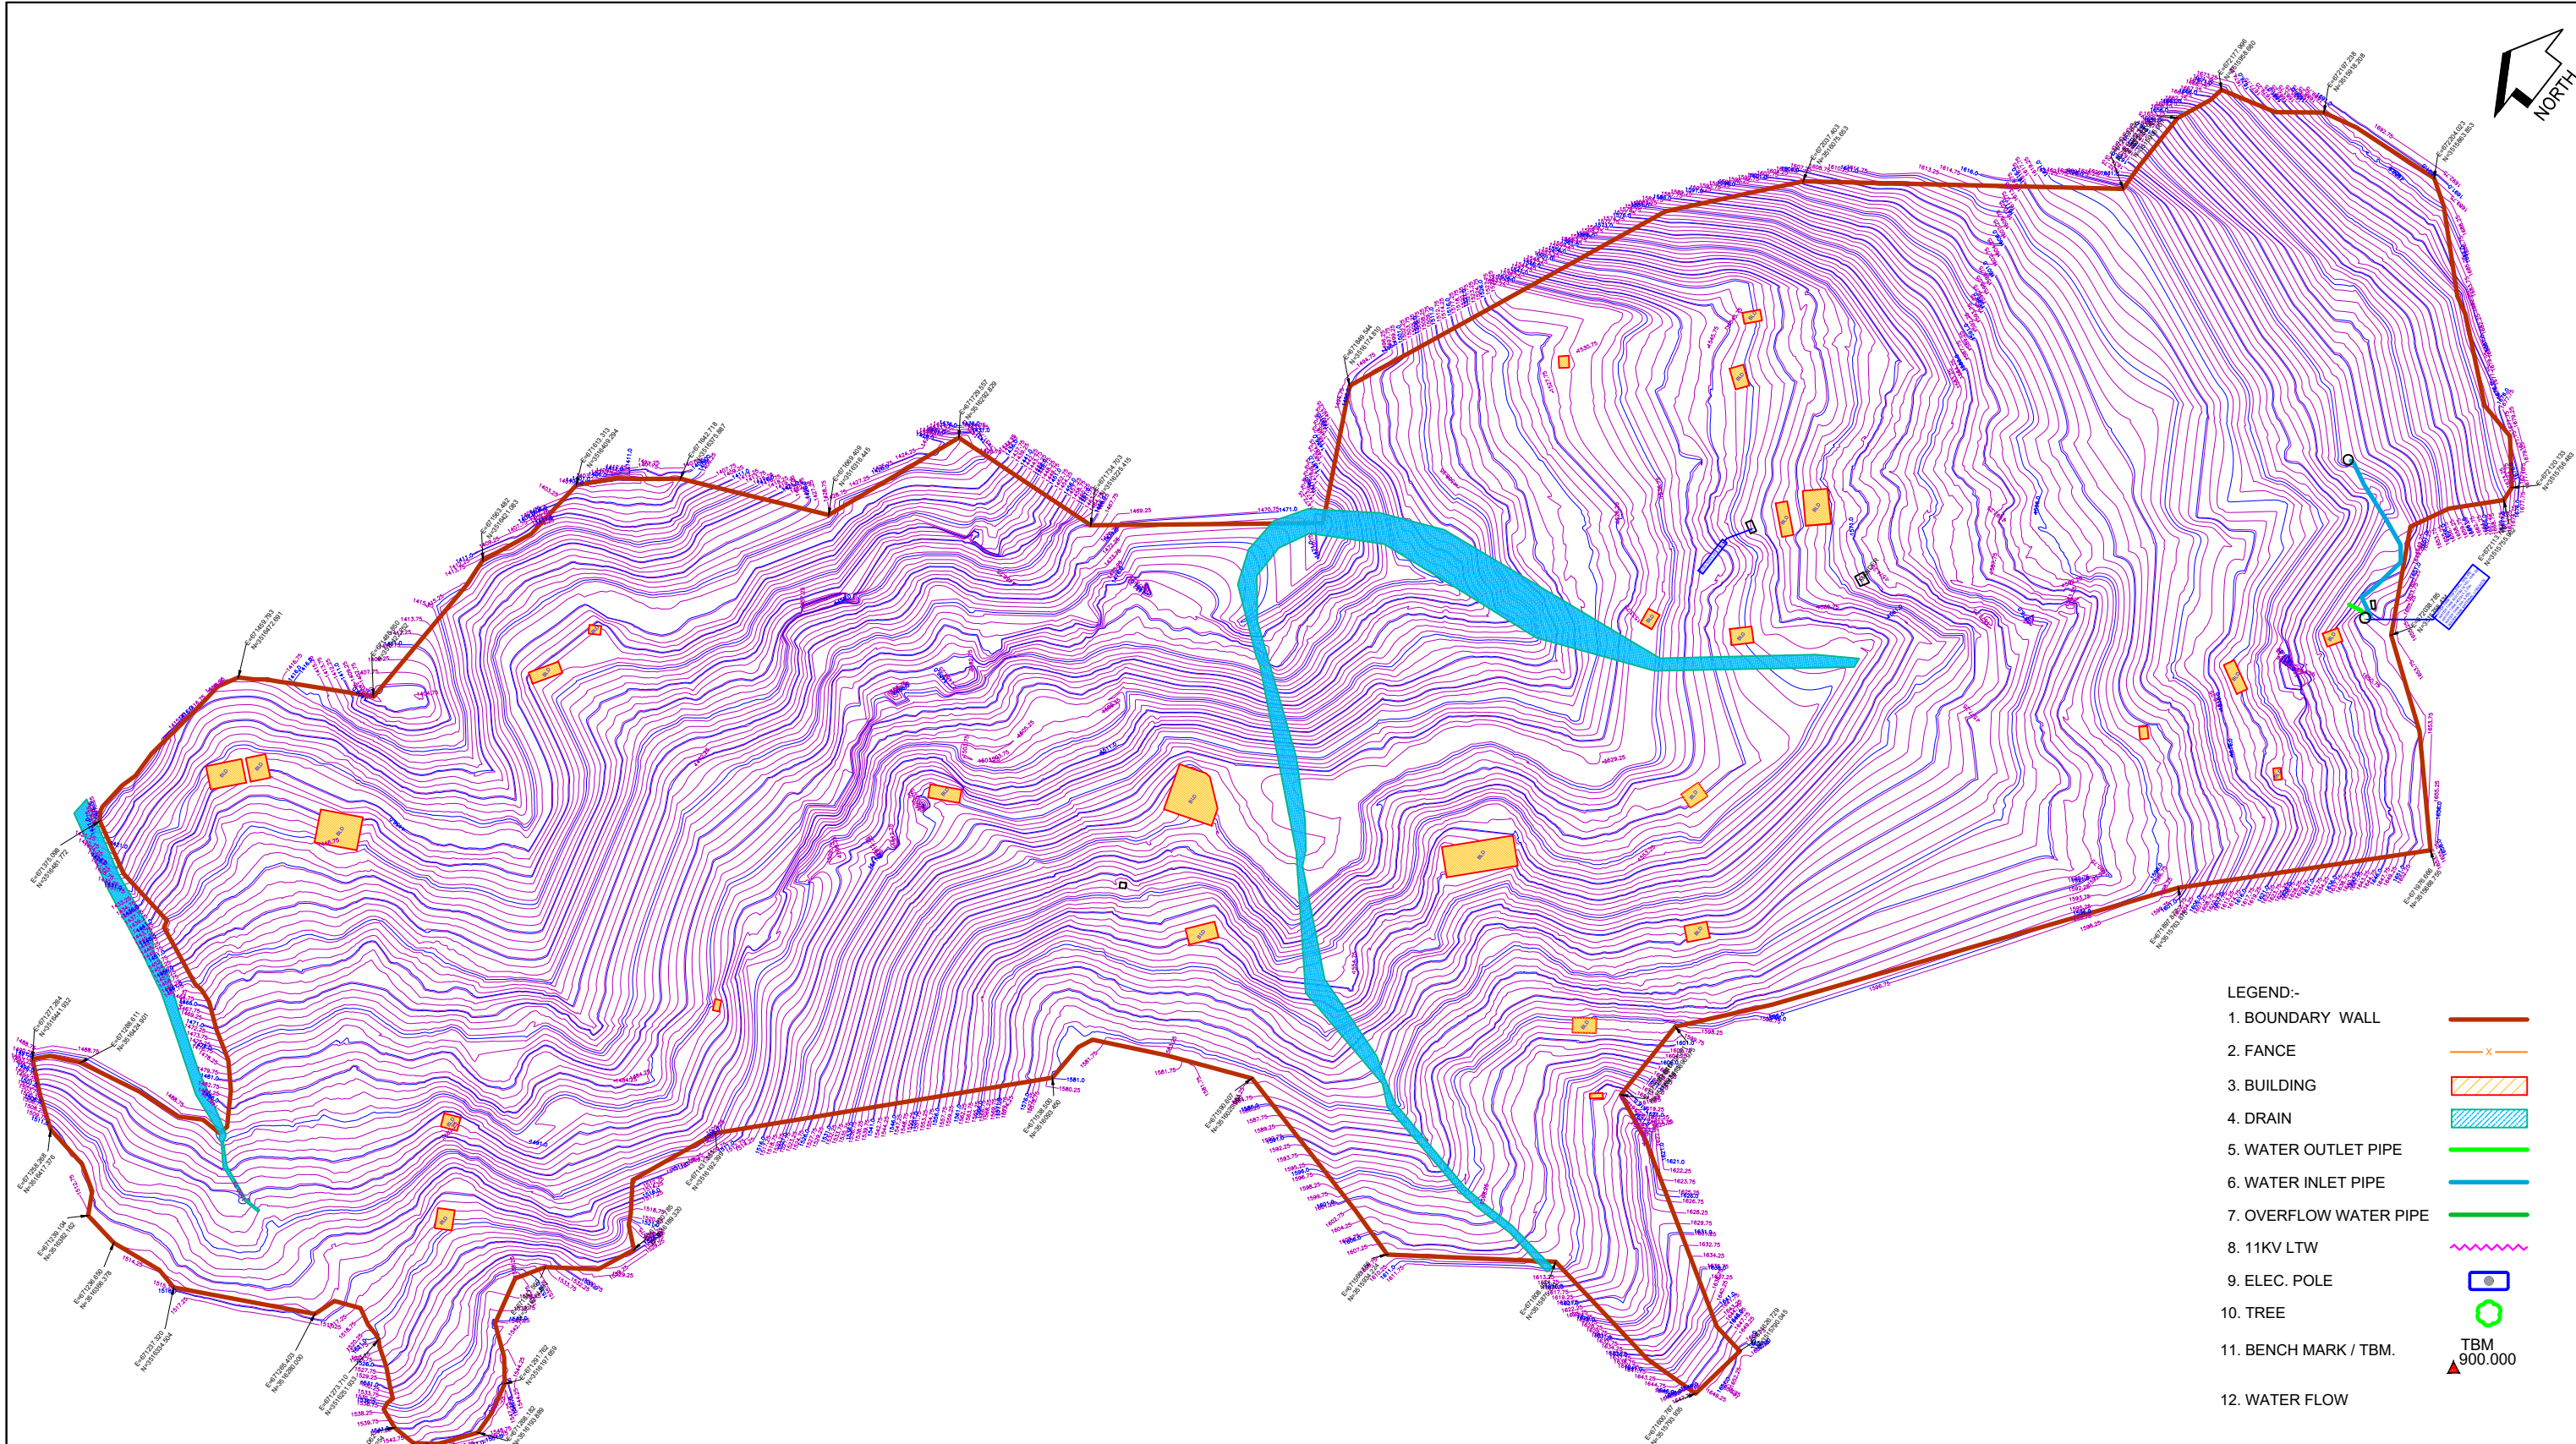

- LEGEND:-
1. BOUNDARY WALL
 2. FENCE
 3. BUILDING
 4. DRAIN
 5. WATER OUTLET PIPE
 6. WATER INLET PIPE
 7. OVERFLOW WATER PIPE
 8. 11KV LTW
 9. ELEC. POLE
 10. TREE
 11. BENCH MARK / TBM.
 12. WATER FLOW

DETAILED DESIGN CONSULTANCY, HP-SHIVA (PACKAGE CS09)
IRRIGATION, HORTICULTURE, ORCHARDS AND VALUE CHAIN DEVELOPMENT

TOPOGRAPHICAL SURVEY FOR DARUMANN CLUSTER
DHARAMPUR BLOCK, MANDI DISTRICT

SIGN. OF CLIENT:-			
JE	AE	EE	SE

PURPOSE : FOR TENDER ONLY
DO NOT SCALE

Proprietary Notice and Version Control: This document contains confidential information for use only by the "Client"; for the Project under consideration, which is provided for the sole purpose of permitting the recipient to evaluate the information submitted hereafter. In consideration of receipt of this document, unless agreed to in contrary in the Contract, the recipient agrees to maintain such information in confidence and to not reproduce or otherwise disclose this information to any person outside the recipient's organization; except that there is no obligation to maintain the confidentiality of any information which is known to the recipient prior to receipt of such information from Tata Consulting Engineers Limited, or becomes publicly known through no fault of recipient, or Tata Consulting Engineers Limited, or is received without obligation of confidentiality from a third party using no obligation of confidentiality to Tata Consulting Engineers Limited. All information given under this version over rules all and any kind of offers, assumptions, deliverables and contracts submitted verbally (and subsequently communicated in writing) or in writing or otherwise given under any and all previous versions/4.

FILE NAME: 12503A-CV-32053-Rev-P0

TATA CONSULTING ENGINEERS LIMITED
MUMBAI

SCALE : NTS DWG NO. TCE.12503A-CV-3005-LM-32053 ISSUE PO


DC & DISC: DEL-CV

SIGN.												
	INITIALS											
REVISIONS												
PO	SIGN.											
	INITIALS	BSN	DVB	MJ						MK	DK	10-06-2022
REVISIONS												
ISSUE	DRN	DSN	CHD	CV	EL	IC	ME			PE/PM	APPD	DATE
	CLEARED											

'P' (PRELIMINARY) ISSUES ARE NOT TO BE USED FOR CONSTRUCTION / FABRICATION BUT ARE ISSUED FOR LIMITED PURPOSES ONLY AS INDICATED IN THE SMALL BLOCK ABOVE THIS BLOCK.

CONSTRUCTION / FABRICATION WORK IS PERMITTED ON 'R' (RELEASED) ISSUES ONLY.

INFORMATION CONTAINED WITHIN 'HOLD' IS NOT RELEASED FOR CONSTRUCTION / FABRICATION. FIELD MUST GET 'DESIGN OFFICE TO CLEAR 'HOLDS' IN TIME BEFORE PROCEEDING WITH ANY CONSTRUCTION/ FABRICATION WORK RELATED TO 'HOLDS'.

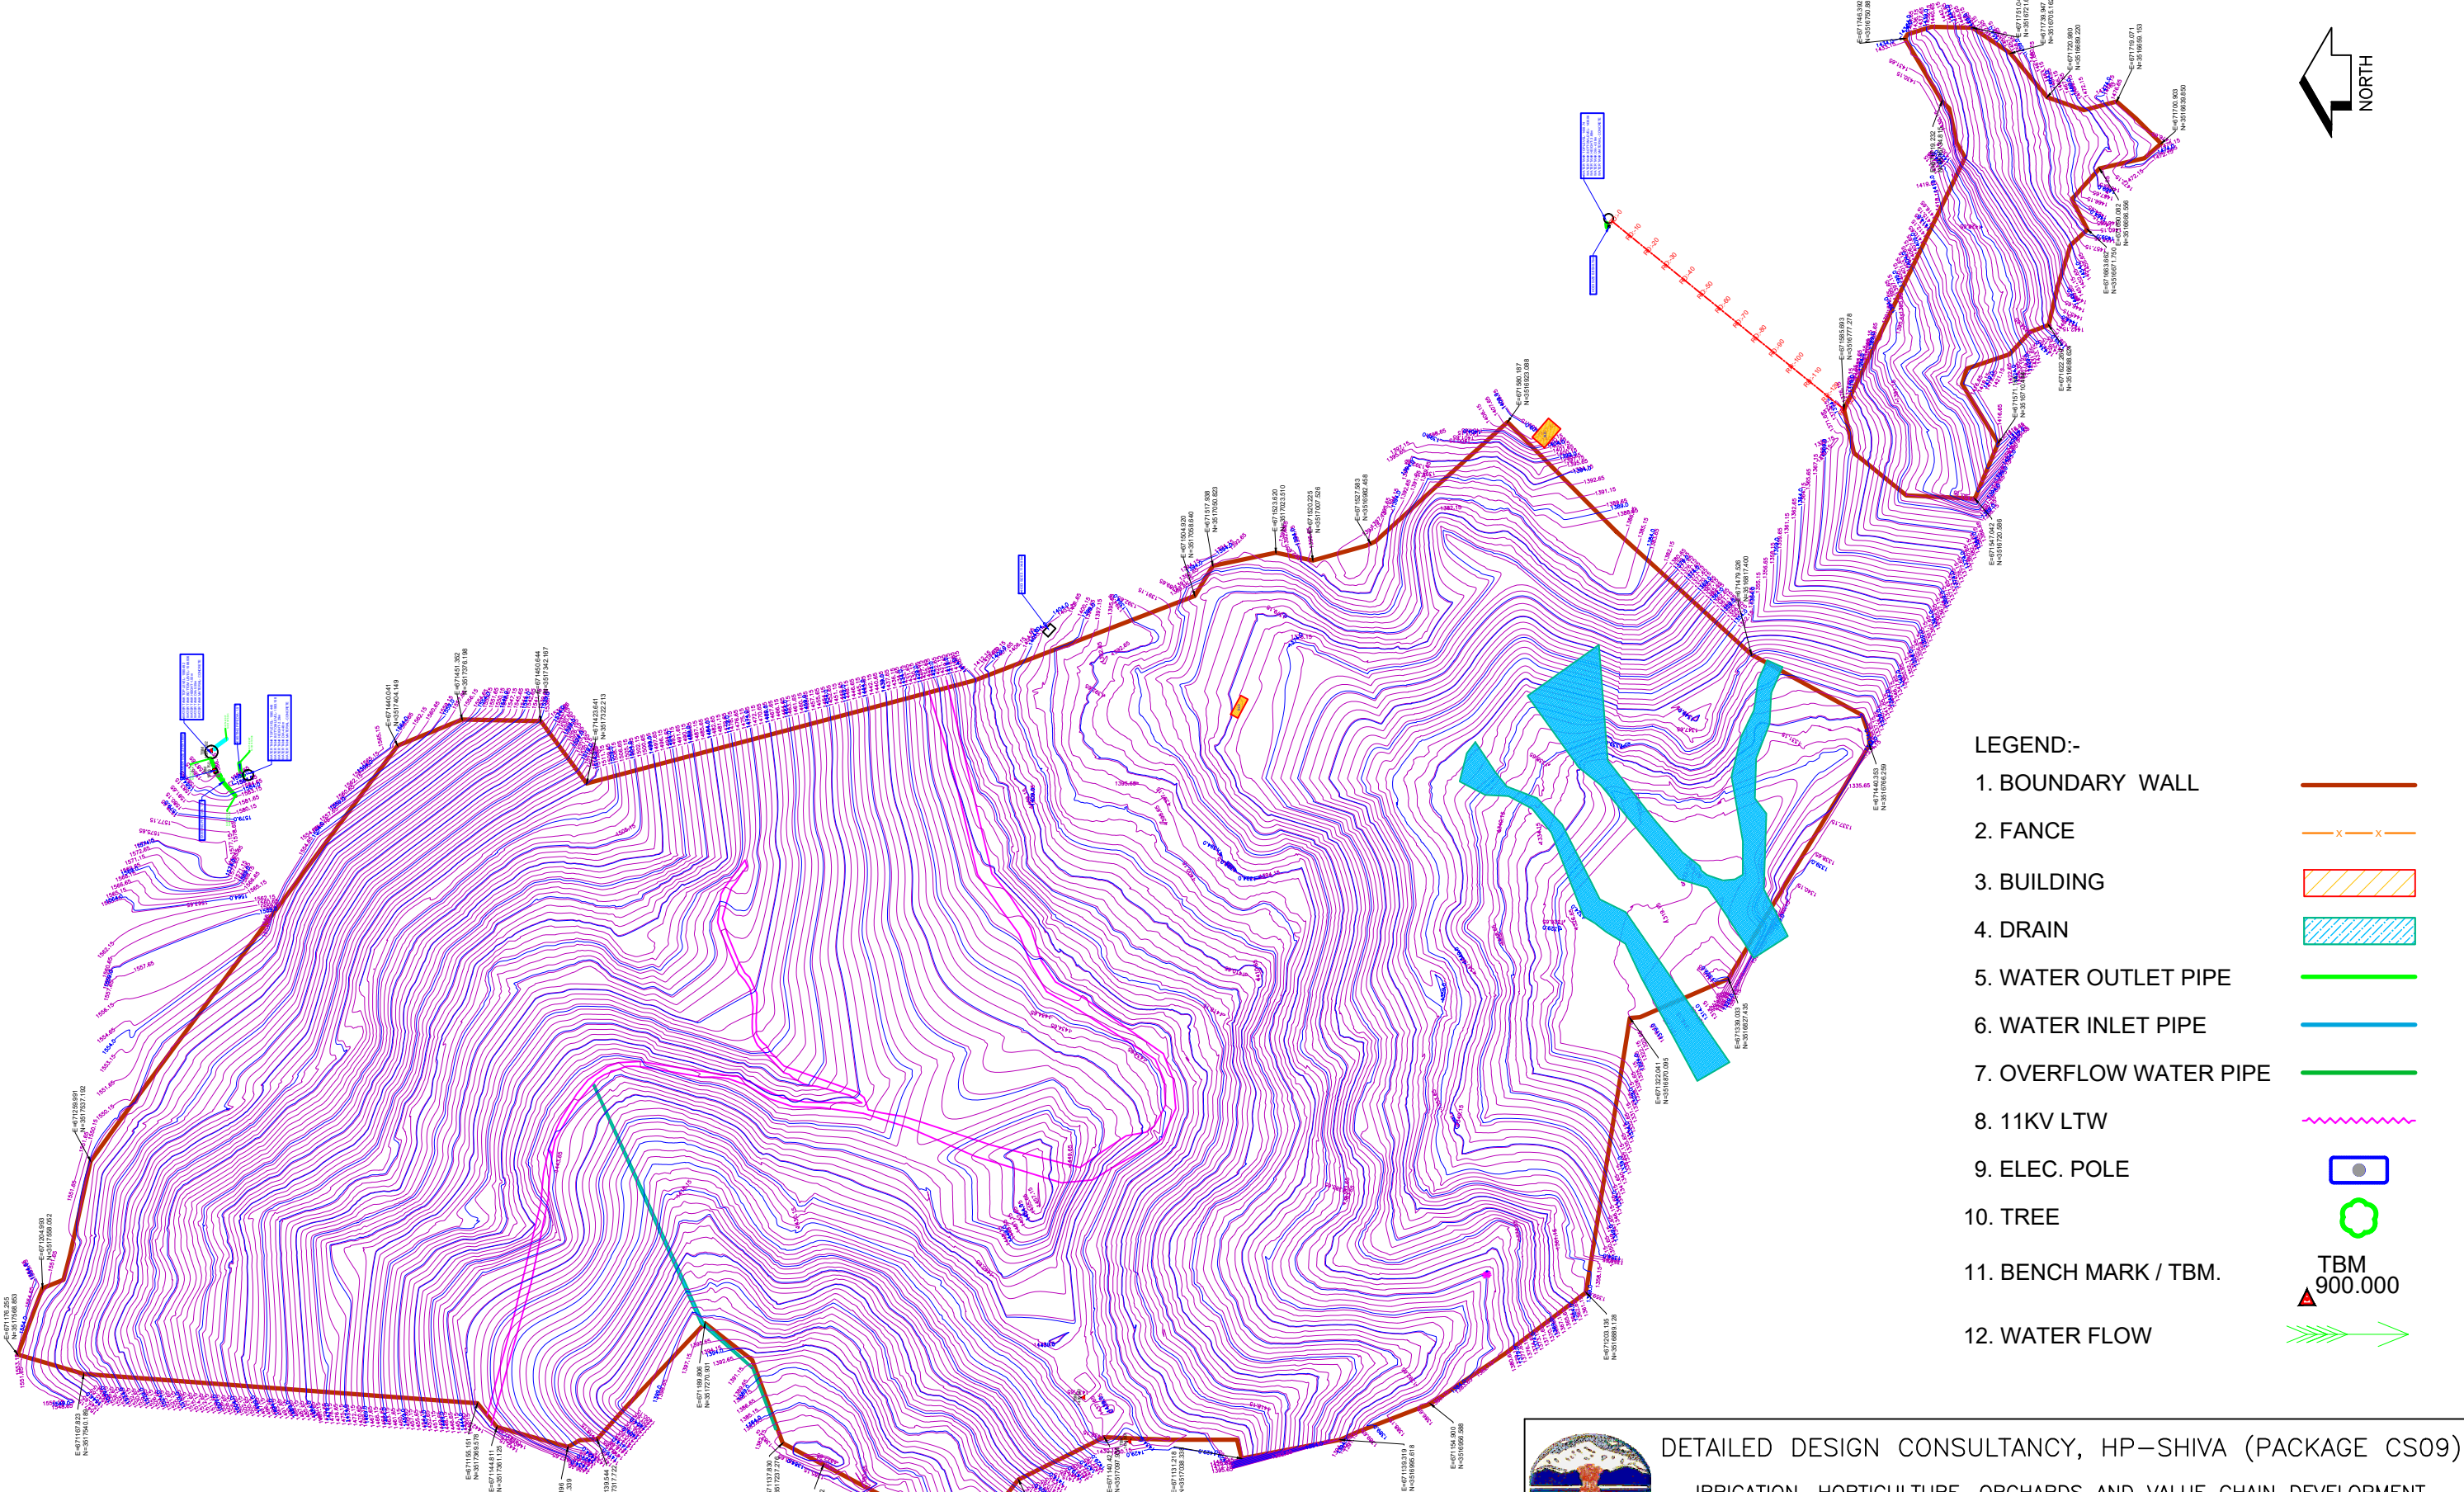

LEGEND:-

1. BOUNDARY WALL	
2. FENCE	
3. BUILDING	
4. DRAIN	
5. WATER OUTLET PIPE	
6. WATER INLET PIPE	
7. OVERFLOW WATER PIPE	
8. 11KV LTW	
9. ELEC. POLE	
10. TREE	
11. BENCH MARK / TBM.	
12. WATER FLOW	

DETAILED DESIGN CONSULTANCY, HP-SHIVA (PACKAGE CS09)
IRRIGATION, HORTICULTURE, ORCHARDS AND VALUE CHAIN DEVELOPMENT

TOPOGRAPHICAL SURVEY FOR GIUN CLUSTER
DHARAMPUR BLOCK, MANDI DISTRICT

SIGN. OF CLIENT:-

JE	AE	EE	SE
----	----	----	----

PURPOSE : FOR TENDER ONLY
DO NOT SCALE

Proprietary Notice and Version Control This document contains confidential information for use only by the "Client"; for the Project under consideration, which is provided for the sole purpose of permitting the recipient to evaluate the information submitted herewith. In cooperation of receipt of this document, unless agreed to in contrary in the Contract, the recipient agrees to maintain such information in confidence and to not reproduce or otherwise disclose this information to any person outside the recipient's organization; except that there is no obligation to maintain the confidentiality of any information which was known through no fault of recipient, or Tata Consulting Engineers Limited, or is received without obligation of confidentiality from a third party owing no obligation of confidentiality to Tata Consulting Engineers Limited. All information given under this version own files all and any kind of offers, communications, deliverables and contracts submitted verbally (and subsequently communicated in writing) or in writing or otherwise given under any and all previous versions/.

FILE NAME : 12503A-CV-32054-Rev-PO


	TATA CONSULTING ENGINEERS LIMITED MUMBAI	
	SCALE : NTS DC & DISC: DEL-CV	DWG NO. TCE.12503A-CV-3005-LM-32054

SIGN.											
	INITIALS										
REVISIONS											
PO	SIGN.										
	INITIALS	BSN	DVB	MJ					MK	DK	10-06-2022
REVISIONS											
ISSUE	DRN	DSN	CHD	CV	EL	IC	ME		PE/PM	APPD	DATE
	CLEARED										(dd-mm-yyyy)

'P' (PRELIMINARY) ISSUES ARE NOT TO BE USED FOR CONSTRUCTION / FABRICATION BUT ARE ISSUED FOR LIMITED PURPOSES ONLY AS INDICATED IN THE SMALL BLOCK ABOVE THIS BLOCK.

CONSTRUCTION / FABRICATION WORK IS PERMITTED ON 'R' (RELEASED) ISSUES ONLY.

INFORMATION CONTAINED WITHIN 'HOLD' IS NOT RELEASED FOR CONSTRUCTION / FABRICATION. FIELD MUST GET DESIGN OFFICE TO CLEAR 'HOLDS' IN TIME BEFORE PROCEEDING WITH ANY CONSTRUCTION/ FABRICATION WORK RELATED TO 'HOLDS'.

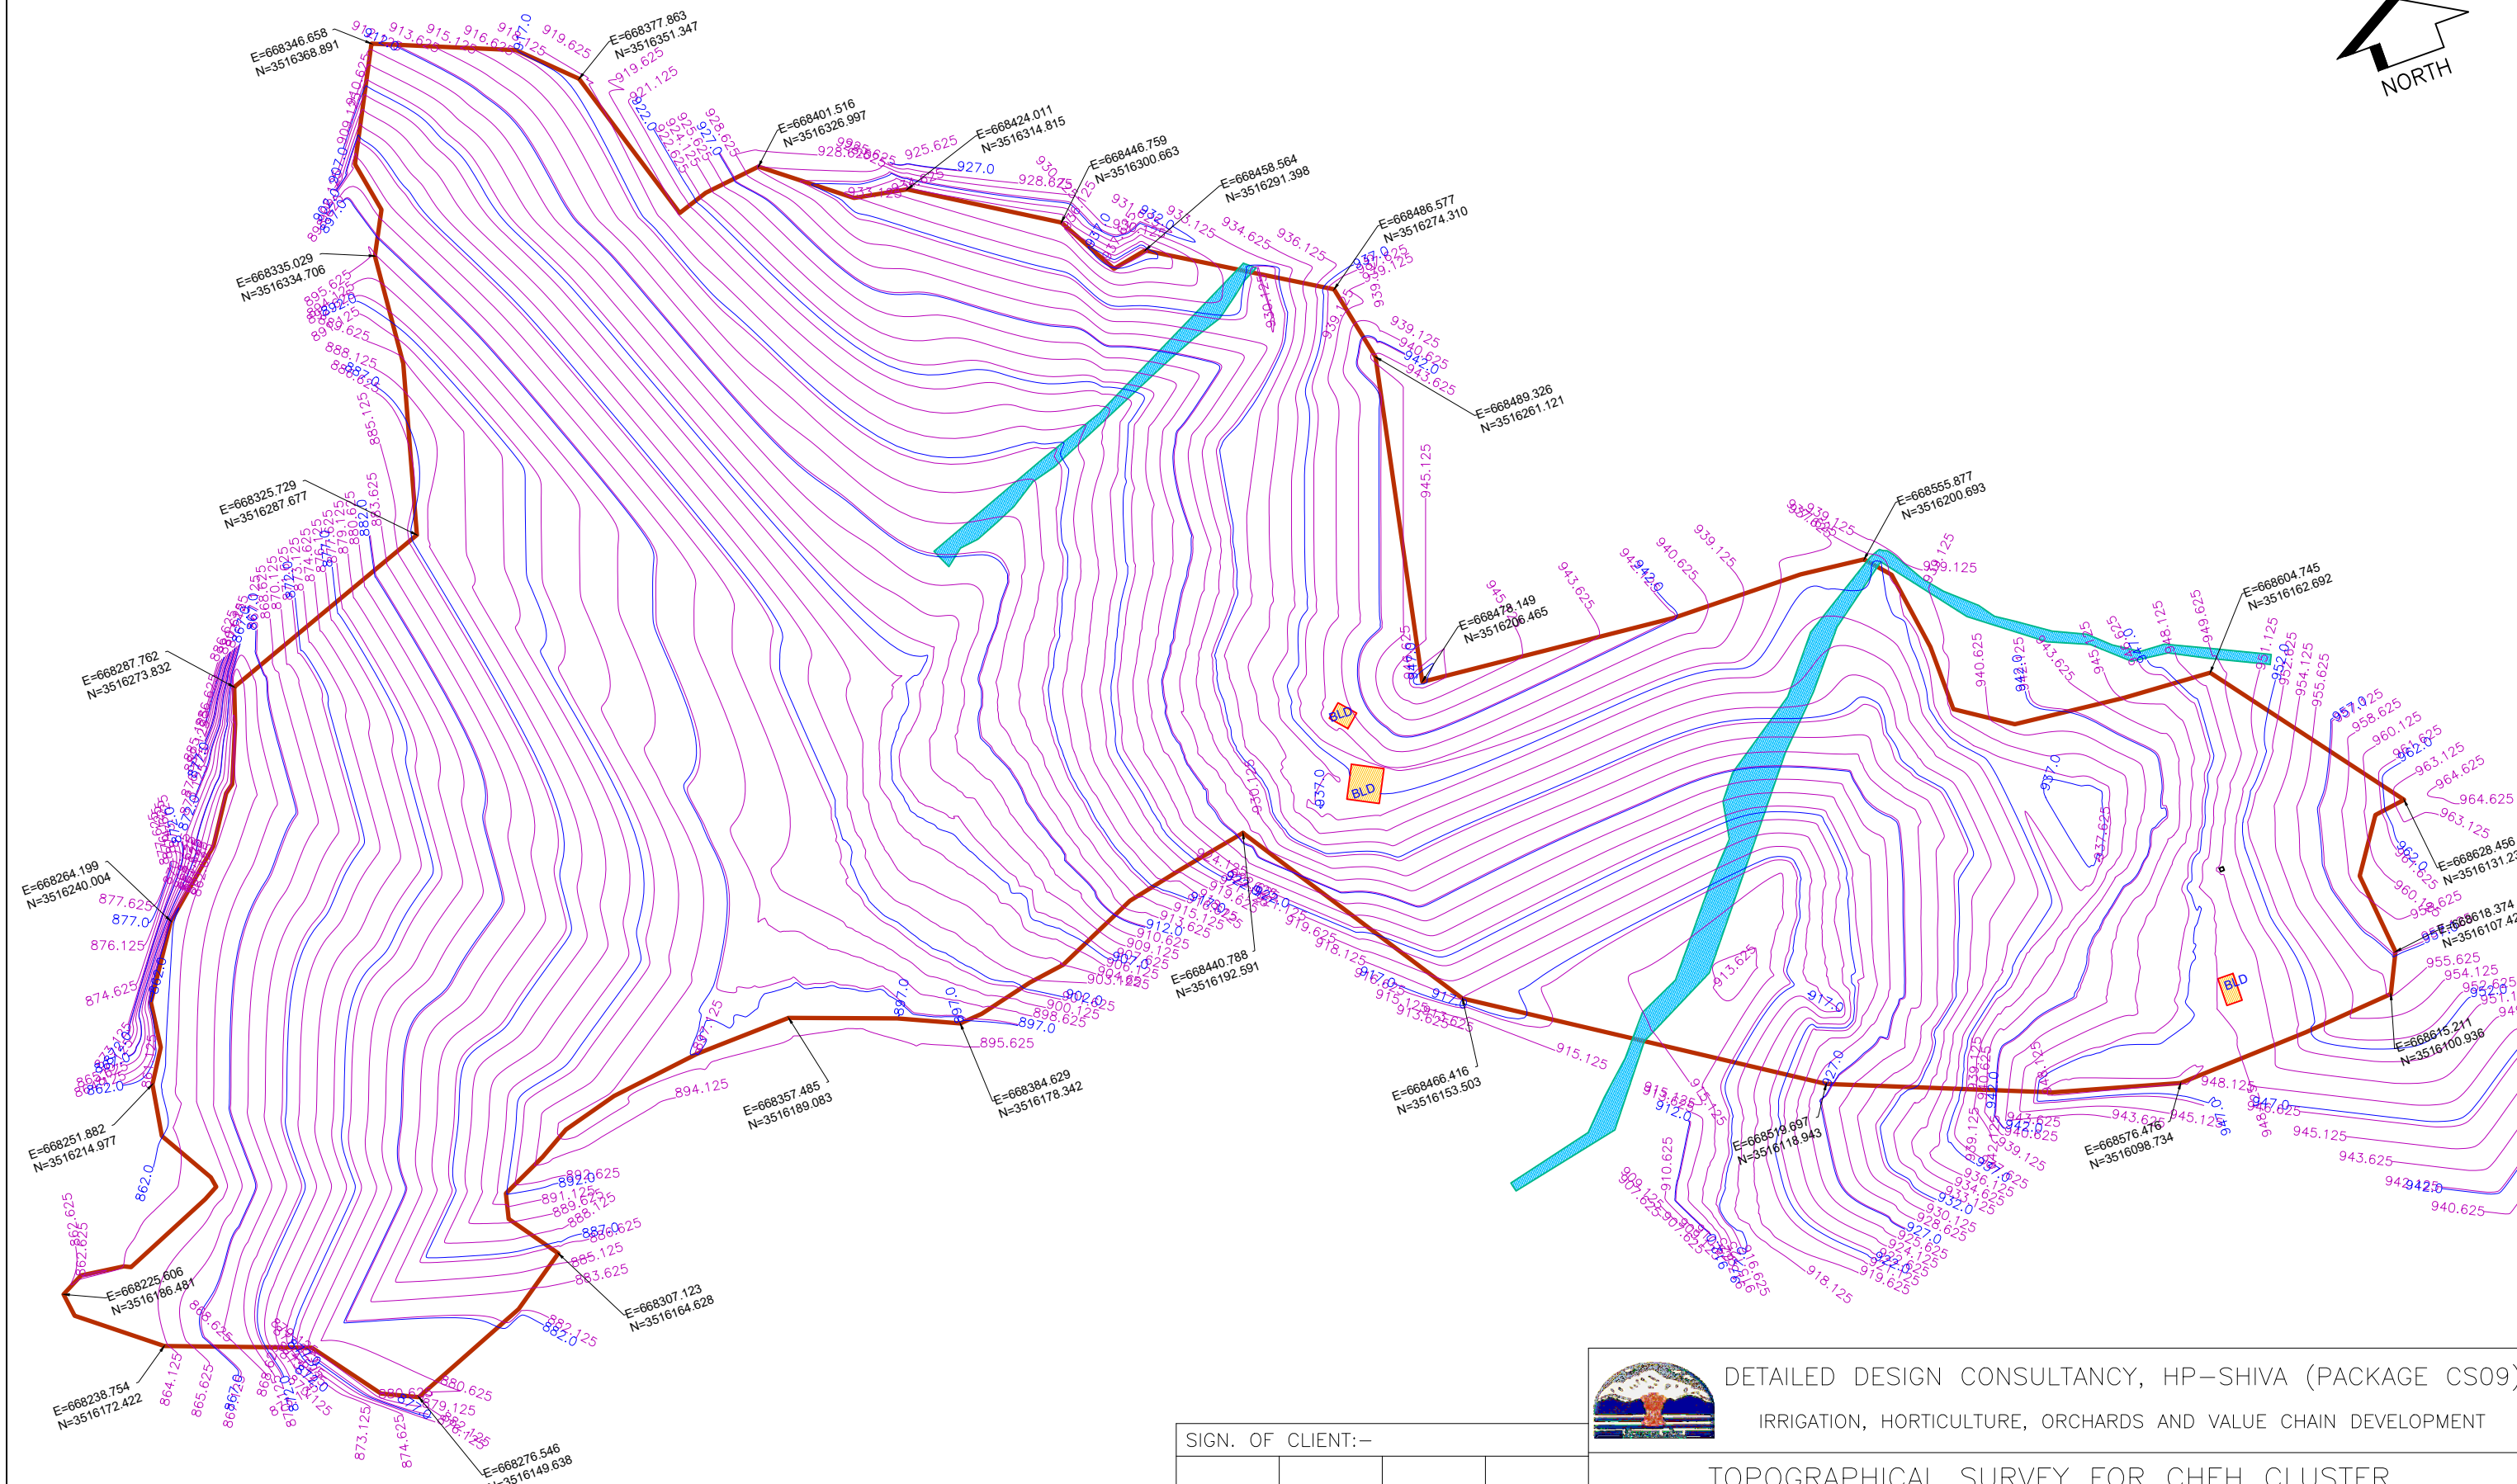

DETAILED DESIGN CONSULTANCY, HP-SHIVA (PACKAGE CS09)
IRRIGATION, HORTICULTURE, ORCHARDS AND VALUE CHAIN DEVELOPMENT

TOPOGRAPHICAL SURVEY FOR CHEH CLUSTER
DHARAMPUR BLOCK, MANDI DISTRICT



TATA CONSULTING ENGINEERS LIMITED
MUMBAI

SIGN. OF CLIENT:-

JE	AE	EE	SE
----	----	----	----

PURPOSE : FOR TENDER ONLY
DO NOT SCALE

Proprietary Notice and Version Control This document contains confidential information for use only by the "Client"; for the Project under consideration, which is provided for the sole purpose of permitting the recipient to evaluate the information submitted hereafter. In consideration of receipt of this document, unless agreed to in contrary in the Contract, the recipient agrees to maintain such information in confidence and to not reproduce or otherwise disclose this information to any person outside the recipient's organization; except that there is no obligation to maintain the confidentiality of any information which was known to the recipient prior to receipt of such information from Tata Consulting Engineers Limited, or becomes publicly known through no fault of recipient, or Tata Consulting Engineers Limited, or is received without obligation of confidentiality from a third party owing no obligation of confidentiality to Tata Consulting Engineers Limited. All information given under this version over rules all and any kind of offers, assumptions, deliverables and contracts submitted verbally (and subsequently communicated in writing) or in writing or otherwise given under any and all previous version/s.


SIGN.													
	INITIALS												
REVISIONS													
PO	SIGN.												
	INITIALS	BSN	DVB	MJ						MK	DK	10-06-2022	
REVISIONS													
ISSUE	DRN	DSN	CHD	CV	EL	IC	ME				PE/PM	APPD	DATE
	CLEARED												

'P' (PRELIMINARY) ISSUES ARE NOT TO BE USED FOR CONSTRUCTION / FABRICATION BUT ARE ISSUED FOR LIMITED PURPOSES ONLY AS INDICATED IN THE SMALL BLOCK ABOVE THIS BLOCK.

CONSTRUCTION / FABRICATION WORK IS PERMITTED ON 'R' (RELEASED) ISSUES ONLY.

INFORMATION CONTAINED WITHIN 'HOLD' IS NOT RELEASED FOR CONSTRUCTION / FABRICATION. FIELD MUST GET 'DESIGN OFFICE TO CLEAR 'HOLDS' IN TIME BEFORE PROCEEDING WITH ANY CONSTRUCTION/ FABRICATION WORK RELATED TO 'HOLDS'.

SCALE : NTS DWG NO. TCE.12503A-CV-3005-LM-32055 ISSUE PO
DC & DISC: DEL-CV

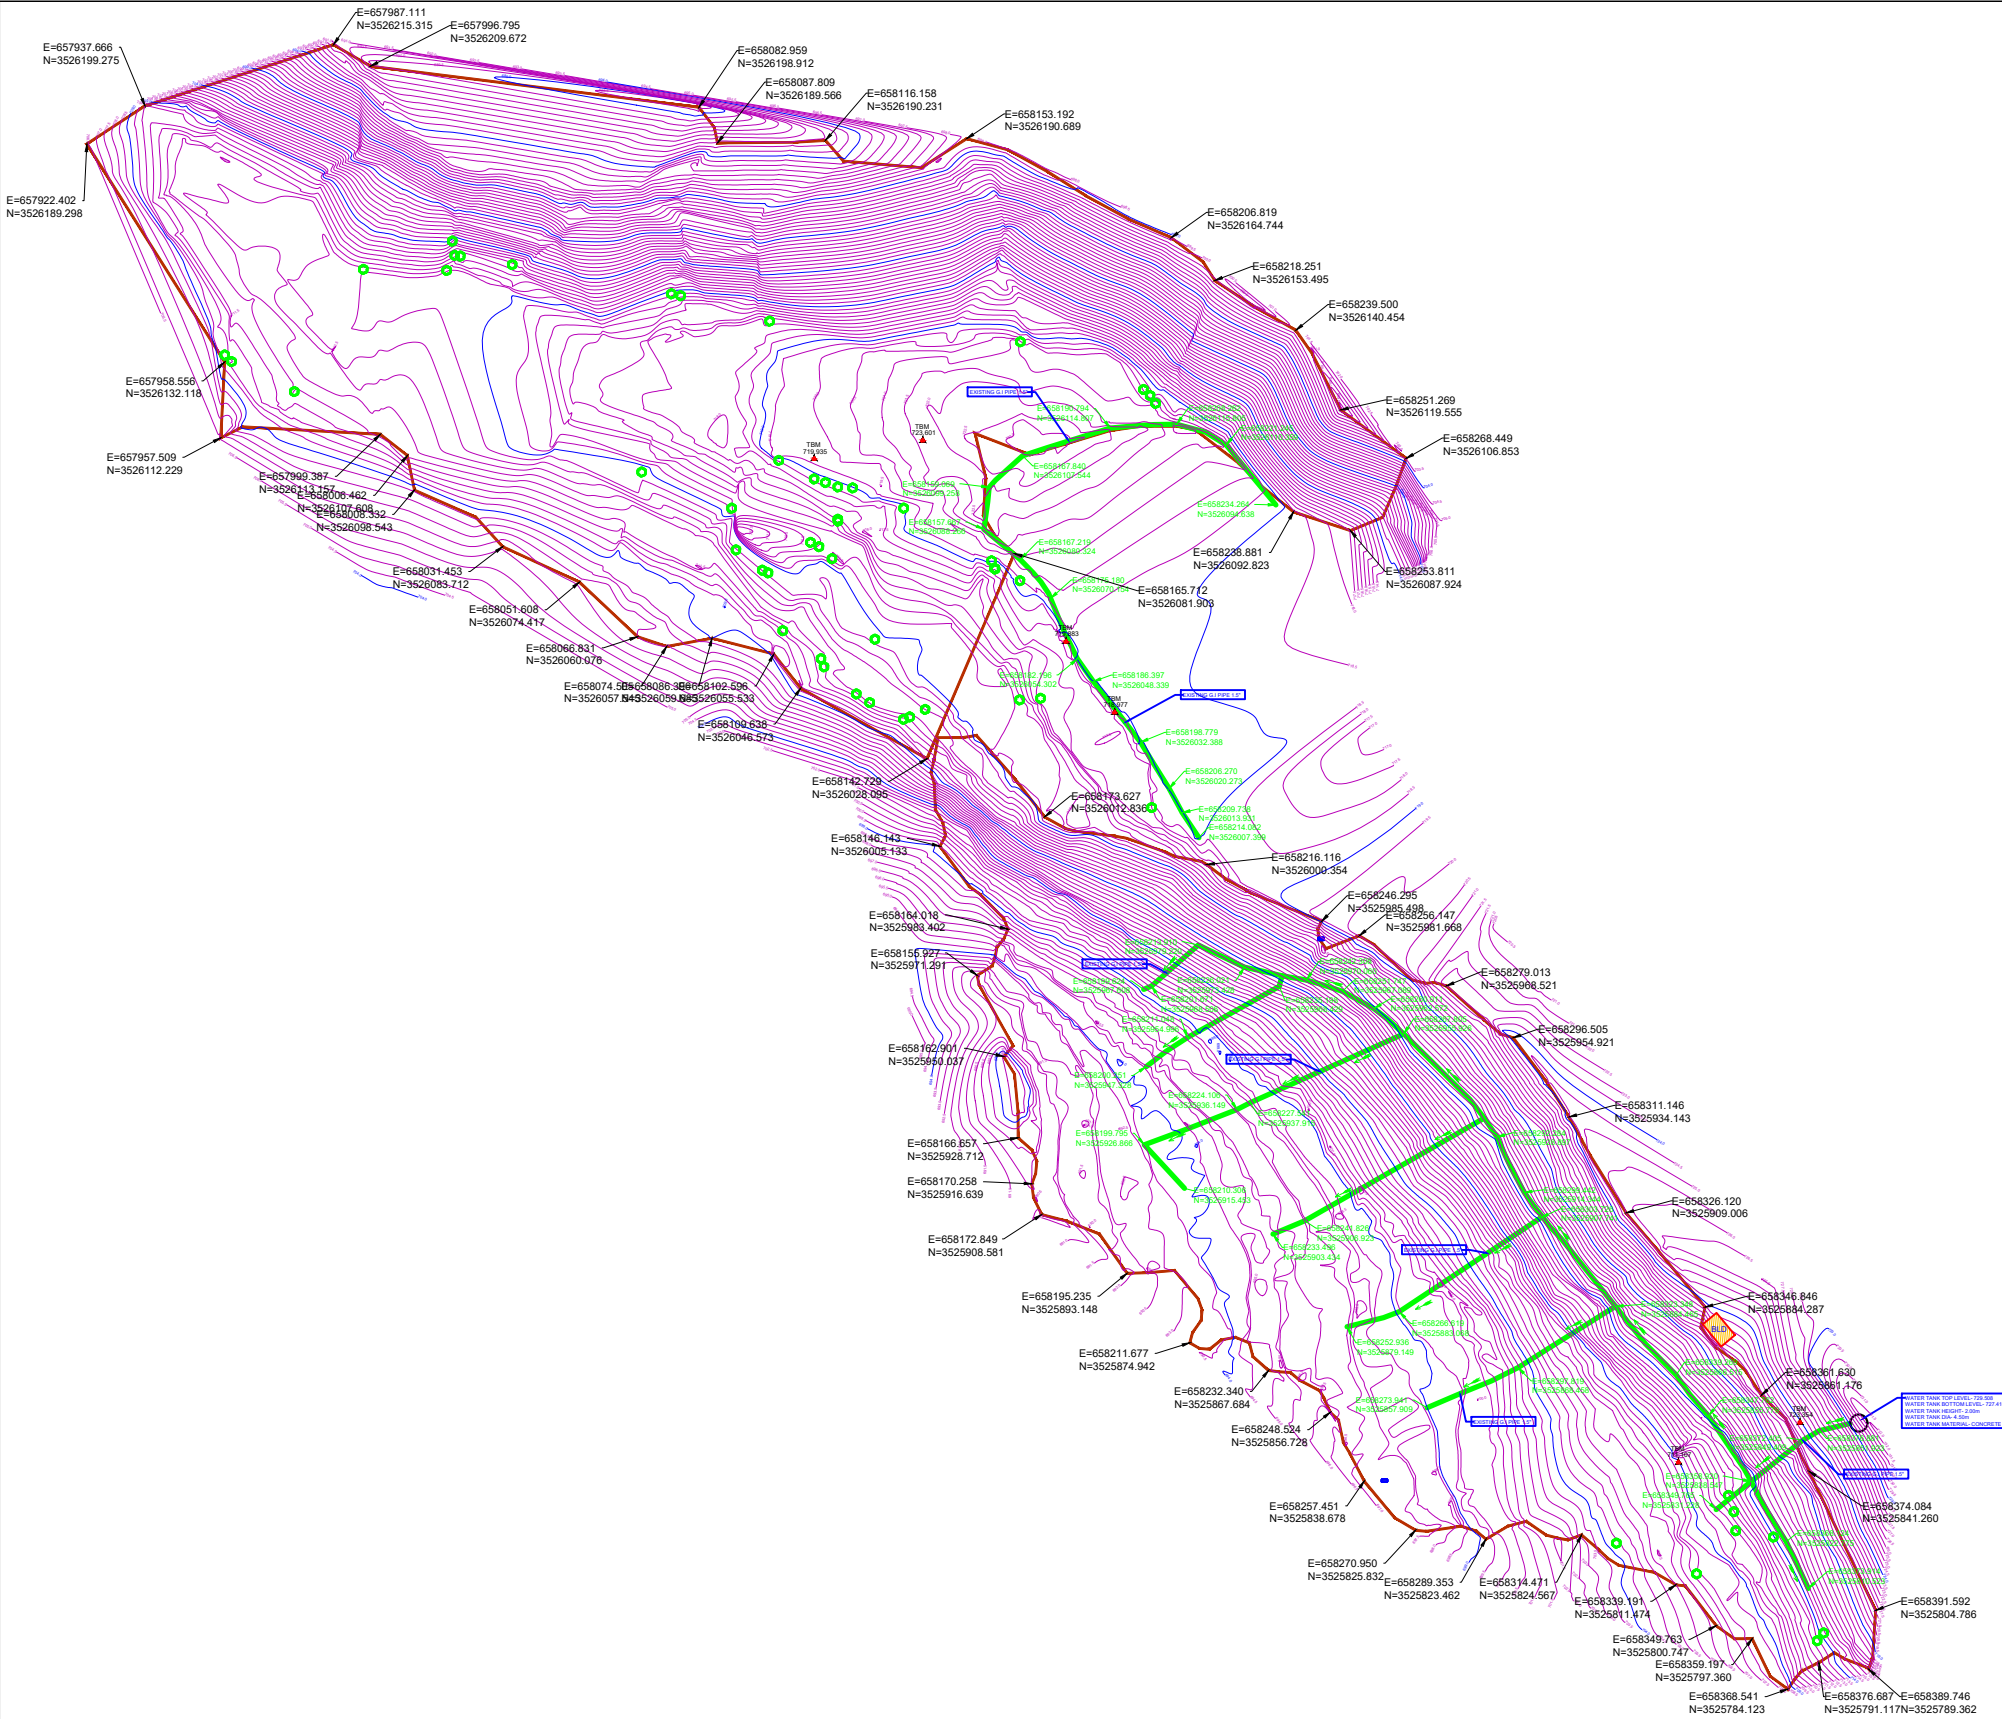

LEGEND:-

- 1. BOUNDARY WALL
- 2. FENCE
- 3. BUILDING
- 4. WATER OUTLET PIPE
- 5. WATER INLET PIPE
- 6. OVERFLOW WATER PIPE
- 7. ELEC. POLE
- 8. TREE
- 9. BENCH MARK / TBM.
- 10. WATER FLOW



DETAILED DESIGN CONSULTANCY, HP-SHIVA (PACKAGE CS09)
IRRIGATION, HORTICULTURE, ORCHARDS AND VALUE CHAIN DEVELOPMENT

SIGN. OF CLIENT:-

JE	AE	EE	SE
----	----	----	----

PURPOSE : FOR TENDER ONLY
DO NOT SCALE

TOPOGRAPHICAL SURVEY FOR BAHN CLUSTER
DHARAMPUR BLOCK, MANDI DISTRICT



TATA CONSULTING ENGINEERS LIMITED
MUMBAI

PROPRIETARY NOTICE AND VERSION CONTROL: This document contains confidential information for use only by the Client for the Project under consideration, which is provided for the sole purpose of permitting the recipient to evaluate the information submitted herewith. In consideration of receipt of this document, unless agreed to in writing in the Contract, the recipient agrees to maintain this information in confidence and to not reproduce or otherwise disclose this information to any person outside the recipient's organization; except that there is no obligation to maintain the confidentiality of any information which was known to the recipient prior to receipt of such information from Tata Consulting Engineers Limited, or becomes publicly known through no fault of recipient, or Tata Consulting Engineers Limited, or is received without obligation of confidentiality from a third party owing no obligation of confidentiality to Tata Consulting Engineers Limited. All information given under this version over rides all and any kind of offers, assumptions, deliverables and contracts submitted verbally (and subsequently communicated in writing) or in writing or otherwise given under any and all previous version/s.

FILE NAME : 12503A-CV-32056-Rev-PO



SCALE : NTS DWG NO. TCE.12503A-CV-3005-LM-32056 ISSUE PO

SIGN.													
	INITIALS												
REVISIONS													
	INITIALS												
PO	BSN	DVB	MJ							MK	DK	10-06-2022	
	REVISIONS												
ISSUE	DRN	DSN	CHD	CV	EL	IC	ME				PE/PM	APPD	DATE
	CLEARED												


'P' (PRELIMINARY) ISSUES ARE NOT TO BE USED FOR CONSTRUCTION / FABRICATION BUT ARE ISSUED FOR LIMITED PURPOSES ONLY AS INDICATED IN THE SMALL BLOCK ABOVE THIS BLOCK.

CONSTRUCTION / FABRICATION WORK IS PERMITTED ON 'R' (RELEASED) ISSUES ONLY.

INFORMATION CONTAINED WITHIN 'HOLD' IS NOT RELEASED FOR CONSTRUCTION / FABRICATION. FIELD MUST GET DESIGN OFFICE TO CLEAR 'HOLDS' IN TIME BEFORE PROCEEDING WITH ANY CONSTRUCTION/ FABRICATION WORK RELATED TO 'HOLDS'.

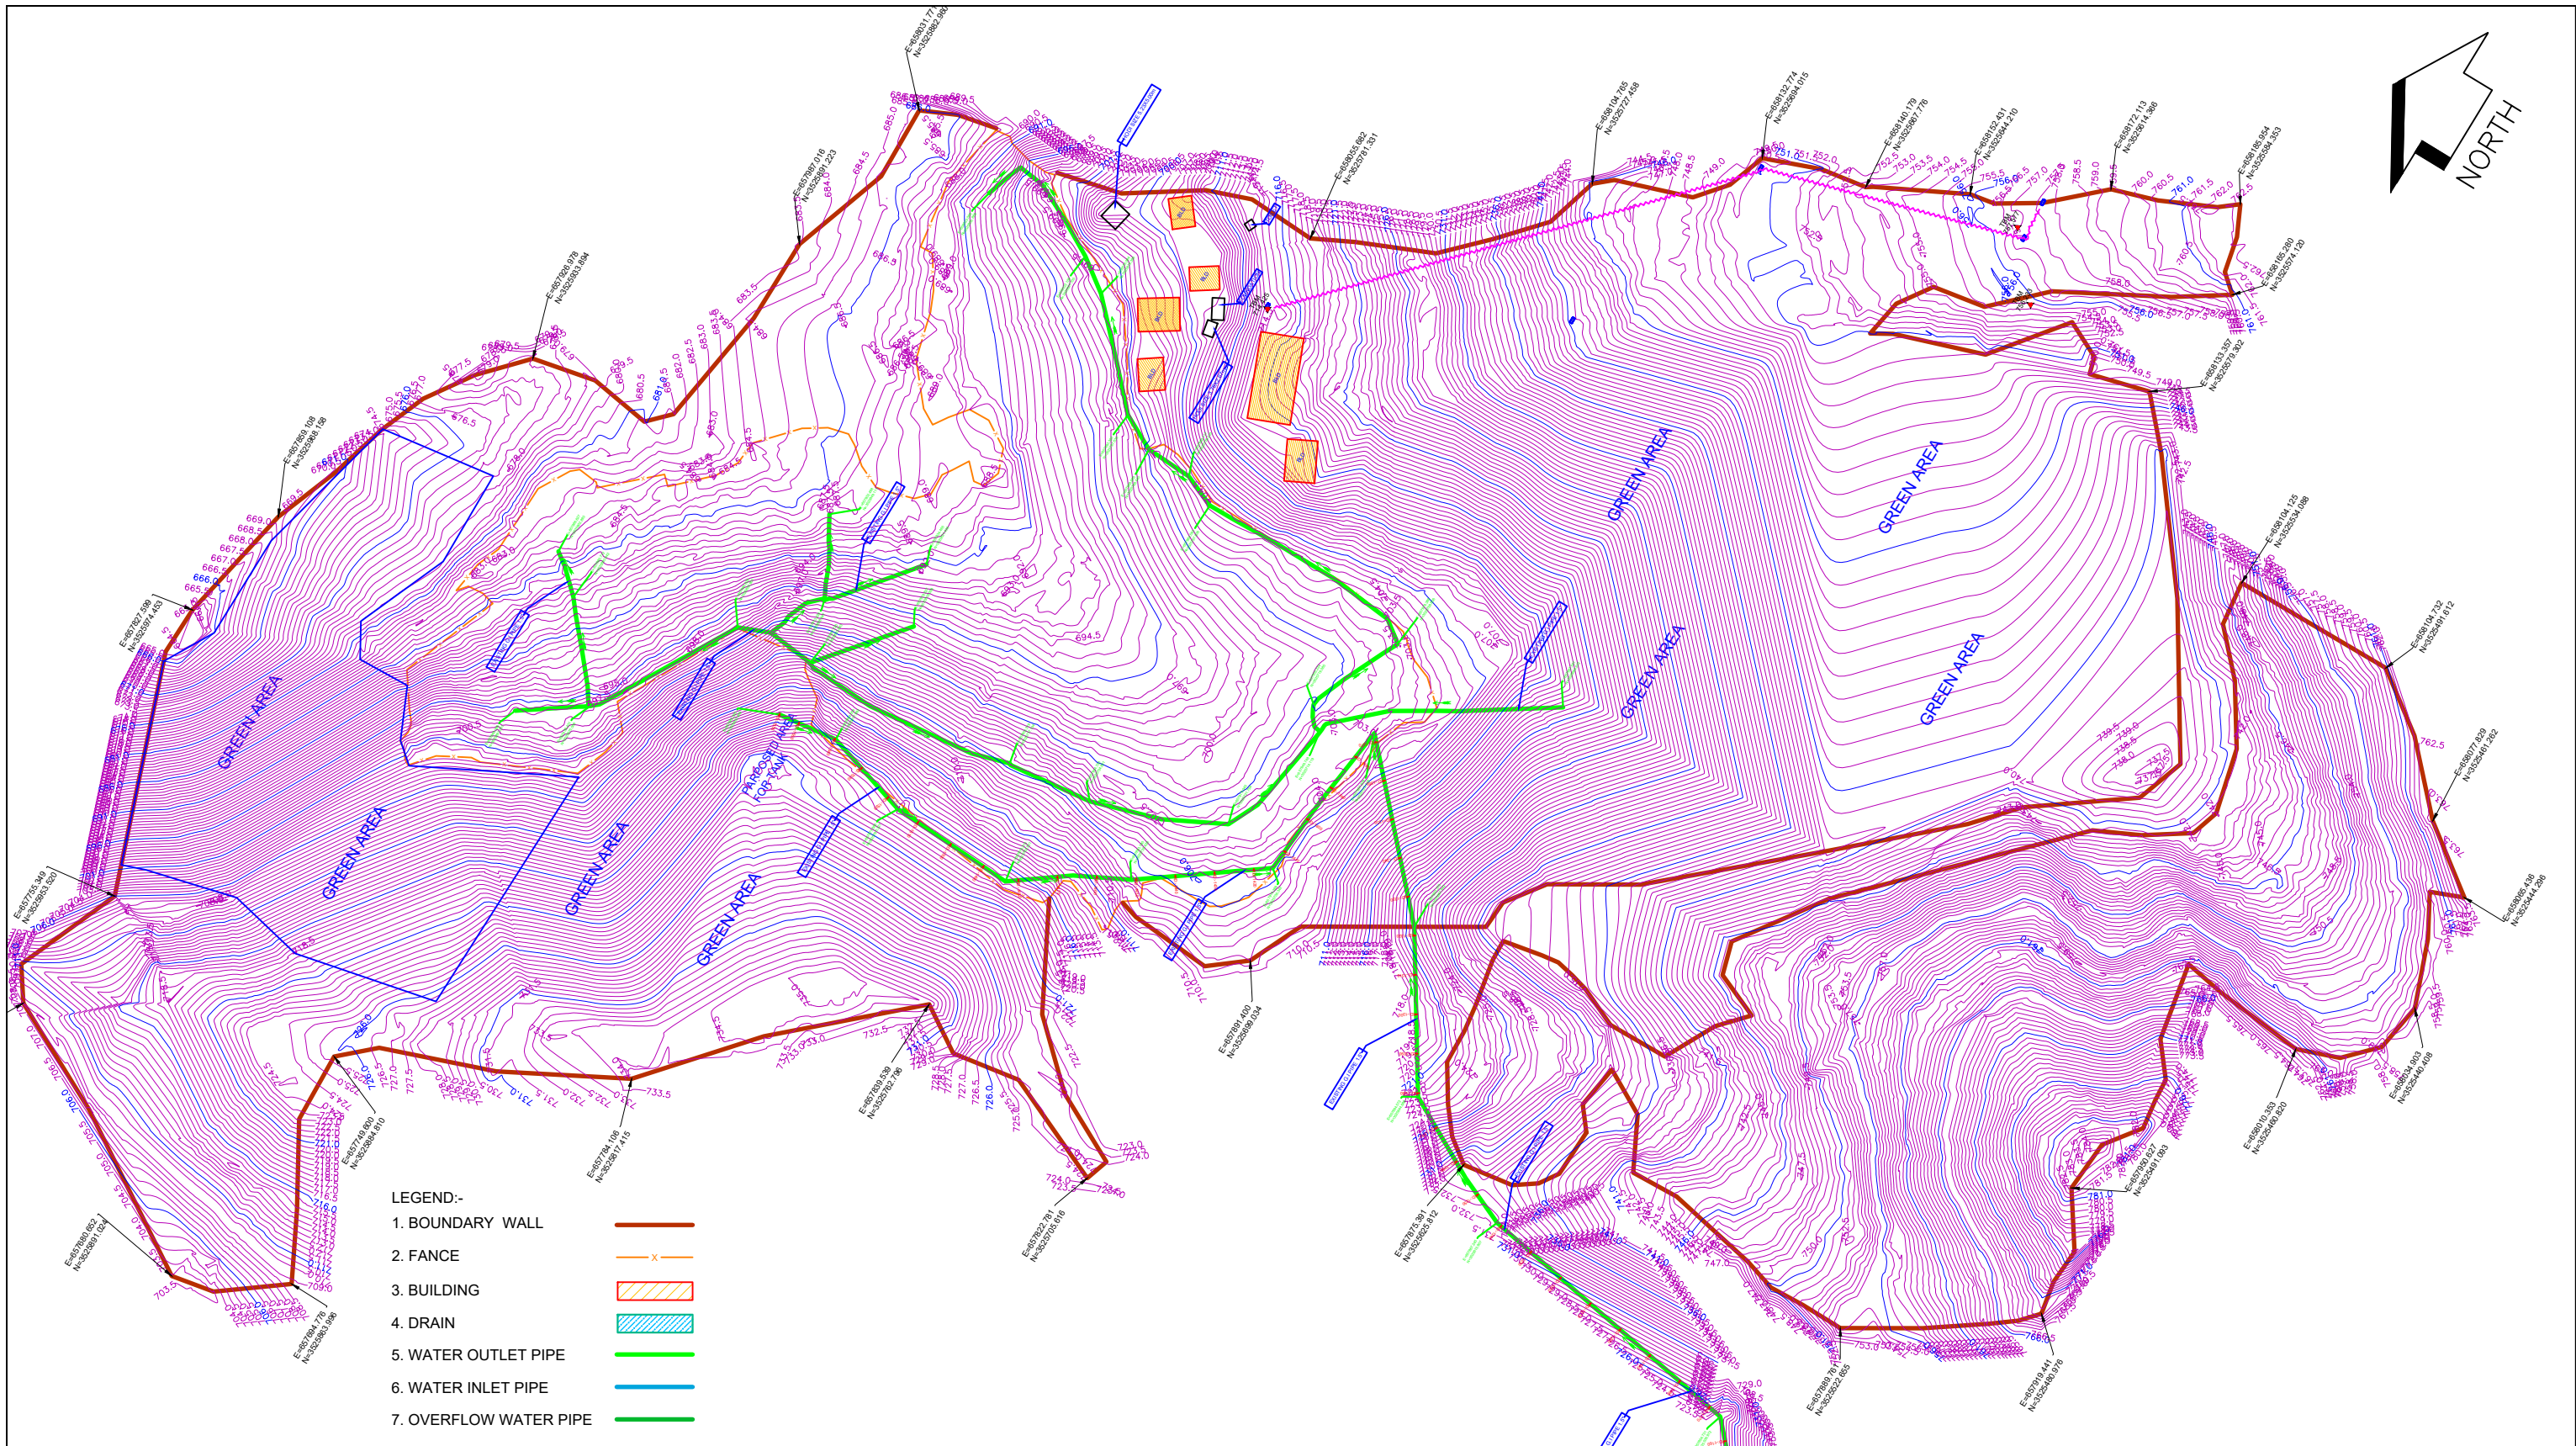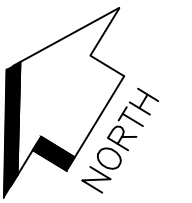

- LEGEND:-**
1. BOUNDARY WALL
 2. FENCE
 3. BUILDING
 4. DRAIN
 5. WATER OUTLET PIPE
 6. WATER INLET PIPE
 7. OVERFLOW WATER PIPE
 8. 11KV LTW
 9. ELEC. POLE
 10. TREE
 11. BENCH MARK / TBM.
 12. WATER FLOW

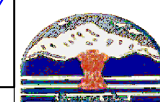

DETAILED DESIGN CONSULTANCY, HP-SHIVA (PACKAGE CS09)
IRRIGATION, HORTICULTURE, ORCHARDS AND VALUE CHAIN DEVELOPMENT

TOPOGRAPHICAL SURVEY FOR CHATRAUN (LOWER) CLUSTER
DHARAMPUR BLOCK, MANDI DISTRICT

SIGN. OF CLIENT:-			
JE	AE	EE	SE

PURPOSE : FOR TENDER ONLY
DO NOT SCALE

Proprietary Notice and Version Control This document contains confidential information for use only by the "Client" for the Project under consideration, which is provided for the sole purpose of permitting the recipient to evaluate the information submitted herewith. In consideration of receipt of this document, unless agreed to in contrary in the Contract, the recipient agrees to maintain such information in confidence and to not reproduce or otherwise disclose this information to any person outside the recipient's organization, except that there is no obligation to maintain the confidentiality of any information which was known to the recipient prior to receipt of such information from Tata Consulting Engineers Limited, or becomes publicly known through no fault of recipient, or Tata Consulting Engineers Limited, or is received without obligation of confidentiality from a third party owing no obligation of confidentiality to Tata Consulting Engineers Limited. All information given under this version over rides all and any kind of others, assumptions, deliverables and contracts submitted verbally (and subsequently communicated in writing) or in writing or otherwise given under any and all previous version/s.

FILE NAME: 12503A-CV-32057-Rev-PO



TATA CONSULTING ENGINEERS LIMITED
MUMBAI



SCALE : NTS DWG NO. TCE.12503A-CV-3005-LM-32057 ISSUE PO
DC & DISC: DEL-CV

SIGN.																			
INITIALS																			
REVISIONS																			
PO SIGN.																			
INITIALS	BSN	DVB	MJ																
REVISIONS																			
ISSUE	DRN	DSN	CHD	CV	EL	IC	ME			PE/PM	APPD	DATE							
												(dd-mm-yyyy)							


'P' (PRELIMINARY) ISSUES ARE NOT TO BE USED FOR CONSTRUCTION / FABRICATION BUT ARE ISSUED FOR LIMITED PURPOSES ONLY AS INDICATED IN THE SMALL BLOCK ABOVE THIS BLOCK.

CONSTRUCTION / FABRICATION WORK IS PERMITTED ON 'R' (RELEASED) ISSUES ONLY.

INFORMATION CONTAINED WITHIN 'HOLD' IS NOT RELEASED FOR CONSTRUCTION / FABRICATION. FIELD MUST GET DESIGN OFFICE TO CLEAR 'HOLDS' IN TIME BEFORE PROCEEDING WITH ANY CONSTRUCTION/ FABRICATION WORK RELATED TO 'HOLDS'.

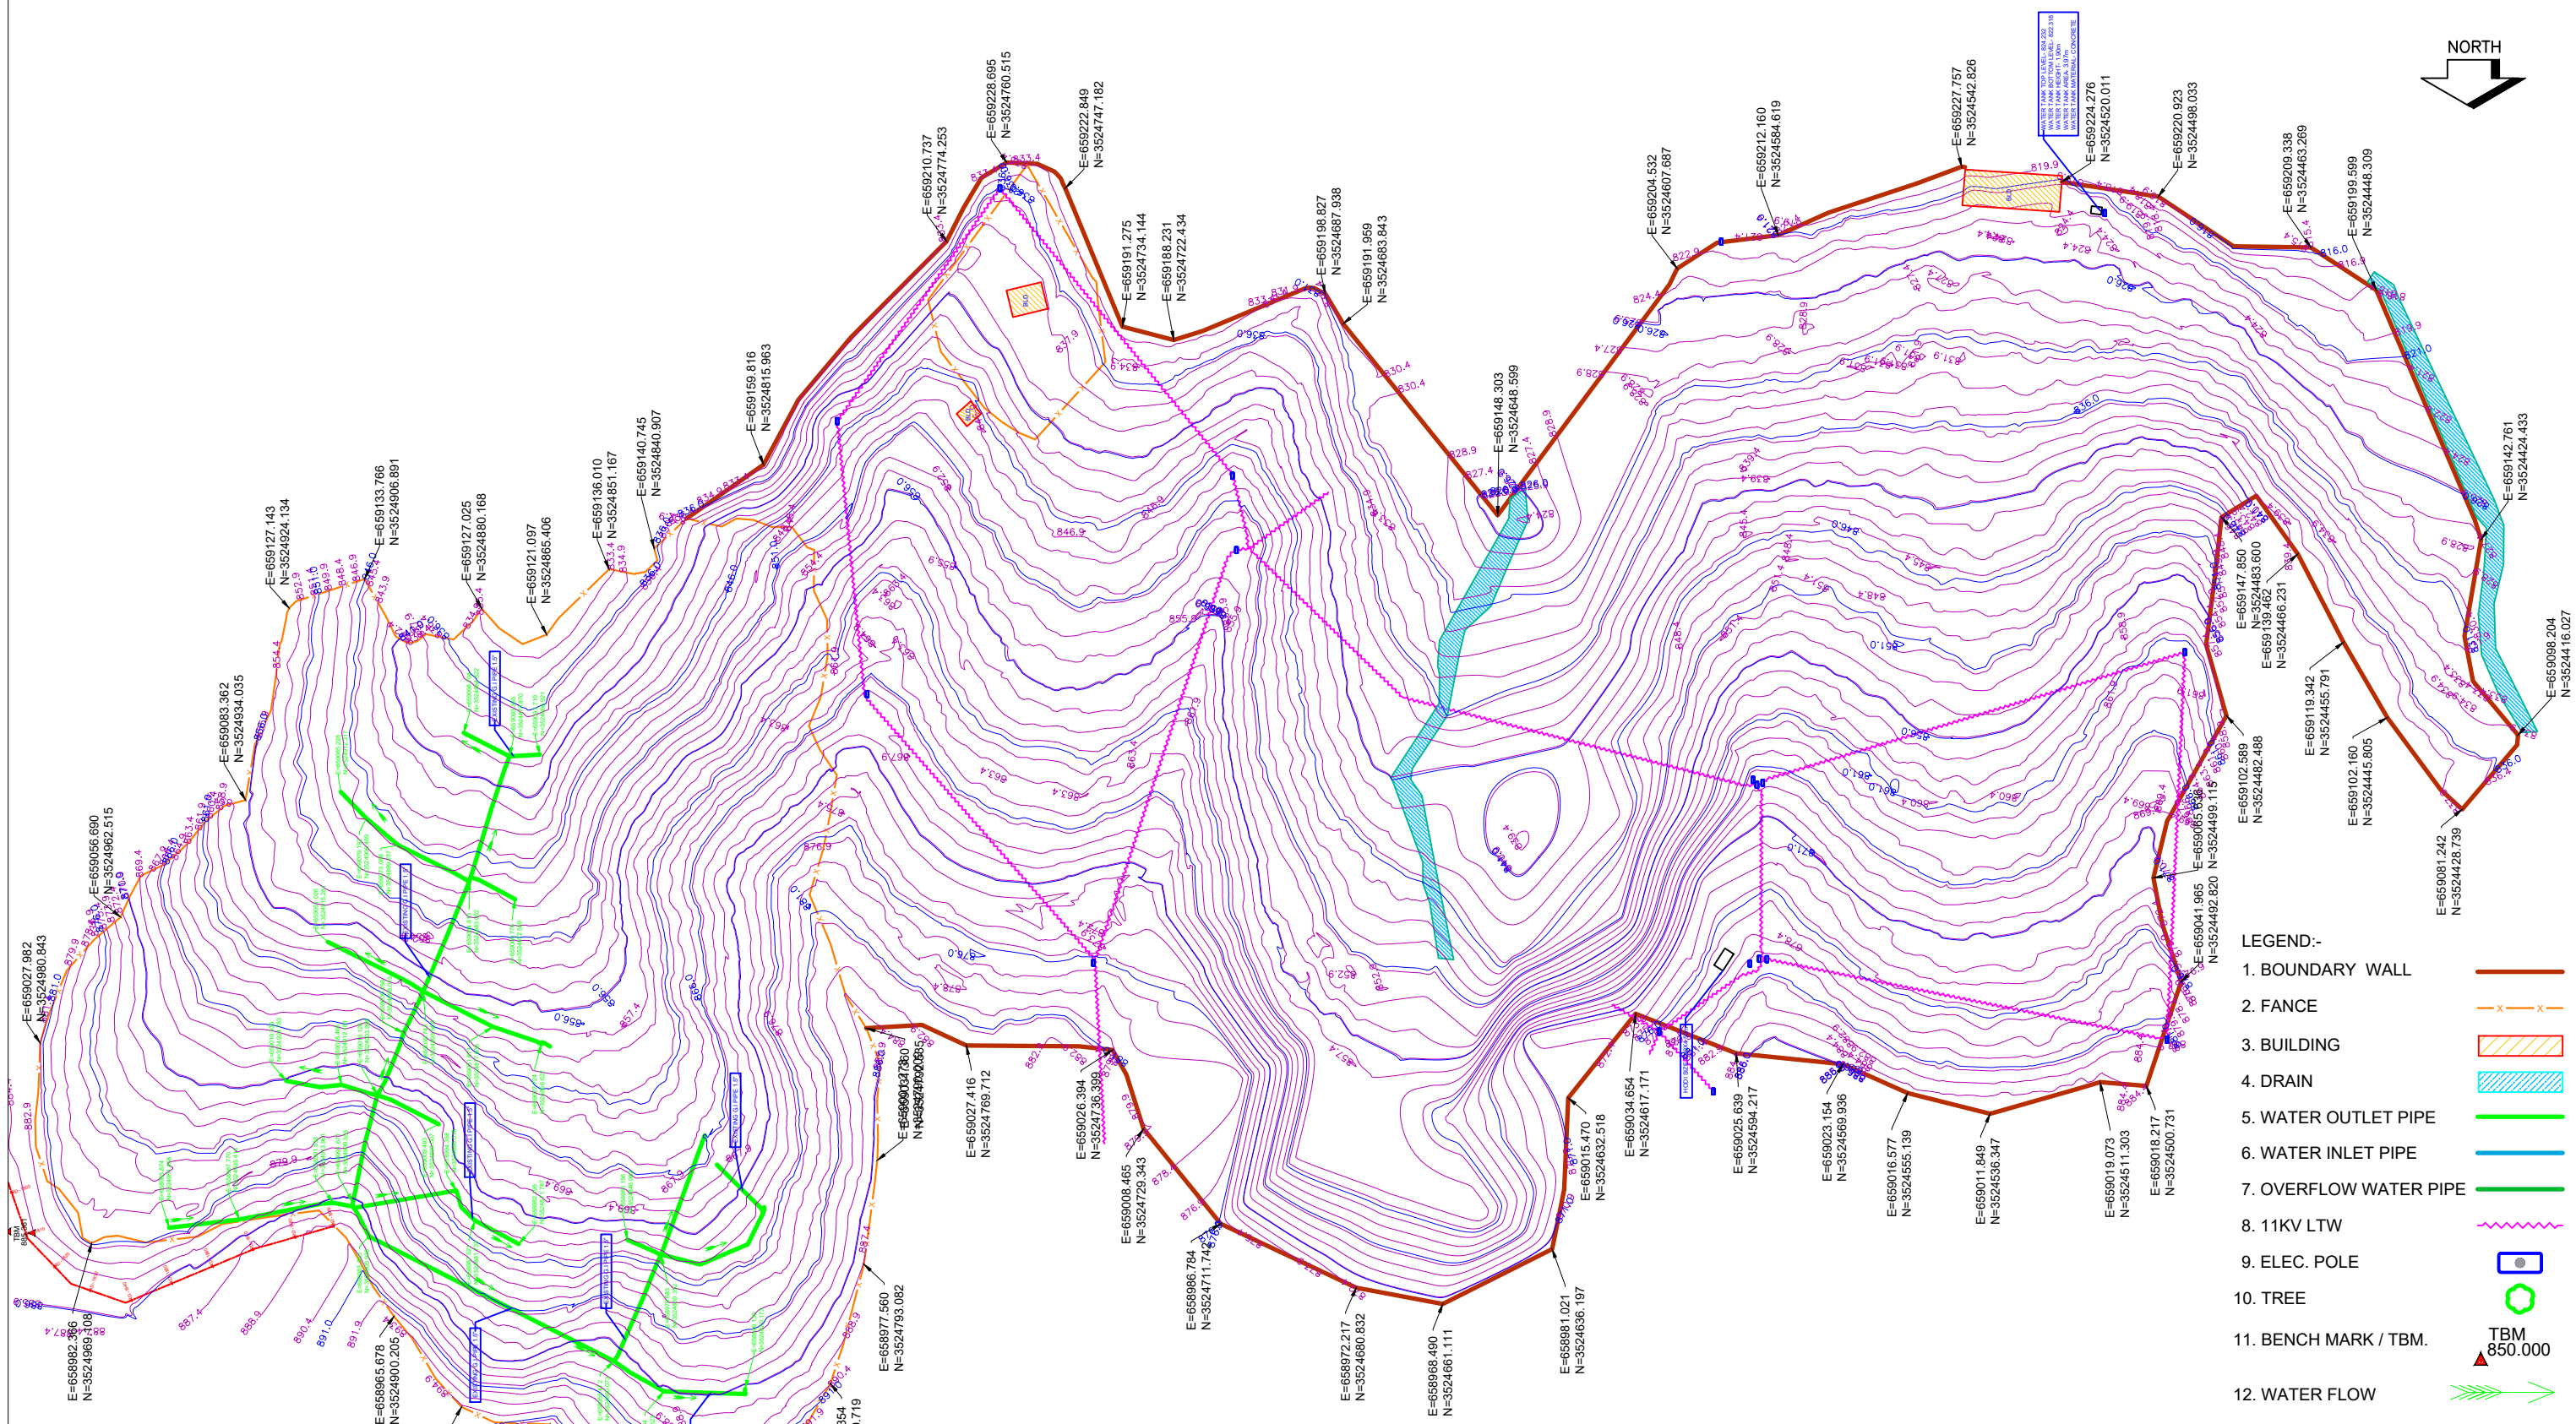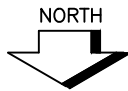

- LEGEND:-**
1. BOUNDARY WALL
 2. FENCE
 3. BUILDING
 4. DRAIN
 5. WATER OUTLET PIPE
 6. WATER INLET PIPE
 7. OVERFLOW WATER PIPE
 8. 11KV LTW
 9. ELEC. POLE
 10. TREE
 11. BENCH MARK / TBM.
 12. WATER FLOW

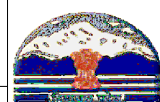

DETAILED DESIGN CONSULTANCY, HP-SHIVA (PACKAGE CS09)
IRRIGATION, HORTICULTURE, ORCHARDS AND VALUE CHAIN DEVELOPMENT

TOPOGRAPHICAL SURVEY FOR DHALARA-1 CLUSTER
DHARAMPUR BLOCK, MANDI DISTRICT

SIGN. OF CLIENT:-

JE	AE	EE	SE
----	----	----	----

PURPOSE : FOR TENDER ONLY
DO NOT SCALE

Proprietary Notice and Version Control This document contains confidential information for use only by the "Client"; for the Project under consideration, which is provided for the sole purpose of permitting the recipient to evaluate the information submitted hereunder, in consideration of receipt of this document; unless agreed to in contrary in the Contract; the recipient agrees to maintain such information in confidence and to not reproduce or otherwise disclose this information to any person outside the recipient's organization, except that there is no obligation to maintain the confidentiality of any information which was known to the recipient prior to receipt of such information from Tata Consulting Engineers Limited, or becomes publicly known through no fault of recipient, or Tata Consulting Engineers Limited, or is received without obligation of confidentiality from a third party owing no obligation of confidentiality to Tata Consulting Engineers Limited. All information given under this version over rides all and any kind of offers, assumptions, deliverables and contracts submitted verbally (and subsequently communicated in writing) or in writing or otherwise given under any and all previous version/s.



TATA CONSULTING ENGINEERS LIMITED
MUMBAI


SCALE : NTS DWG NO. TCE.12503A-CV-3005-LM-32058 ISSUE PO

SIGN.											
	INITIALS										
	REVISIONS										
PO	SIGN.										
	BSN	DVB	MJ					MK	DK	10-06-2022	
	REVISIONS										
ISSUE	DRN	DSN	CHD	CV	EL	IC	ME	PE/PM		APPD	DATE
	CLEARED										

'P' (PRELIMINARY) ISSUES ARE NOT TO BE USED FOR CONSTRUCTION / FABRICATION WORK BUT ARE ISSUED FOR LIMITED PURPOSES ONLY AS INDICATED IN THE SMALL BLOCK ABOVE THIS BLOCK.

CONSTRUCTION / FABRICATION WORK IS PERMITTED ON 'R' (RELEASED) ISSUES ONLY.

INFORMATION CONTAINED WITHIN 'HOLD' IS NOT RELEASED FOR CONSTRUCTION / FABRICATION. FIELD MUST GET DESIGN OFFICE TO CLEAR 'HOLDS' IN TIME BEFORE PROCEEDING WITH ANY CONSTRUCTION/ FABRICATION WORK RELATED TO 'HOLDS'.

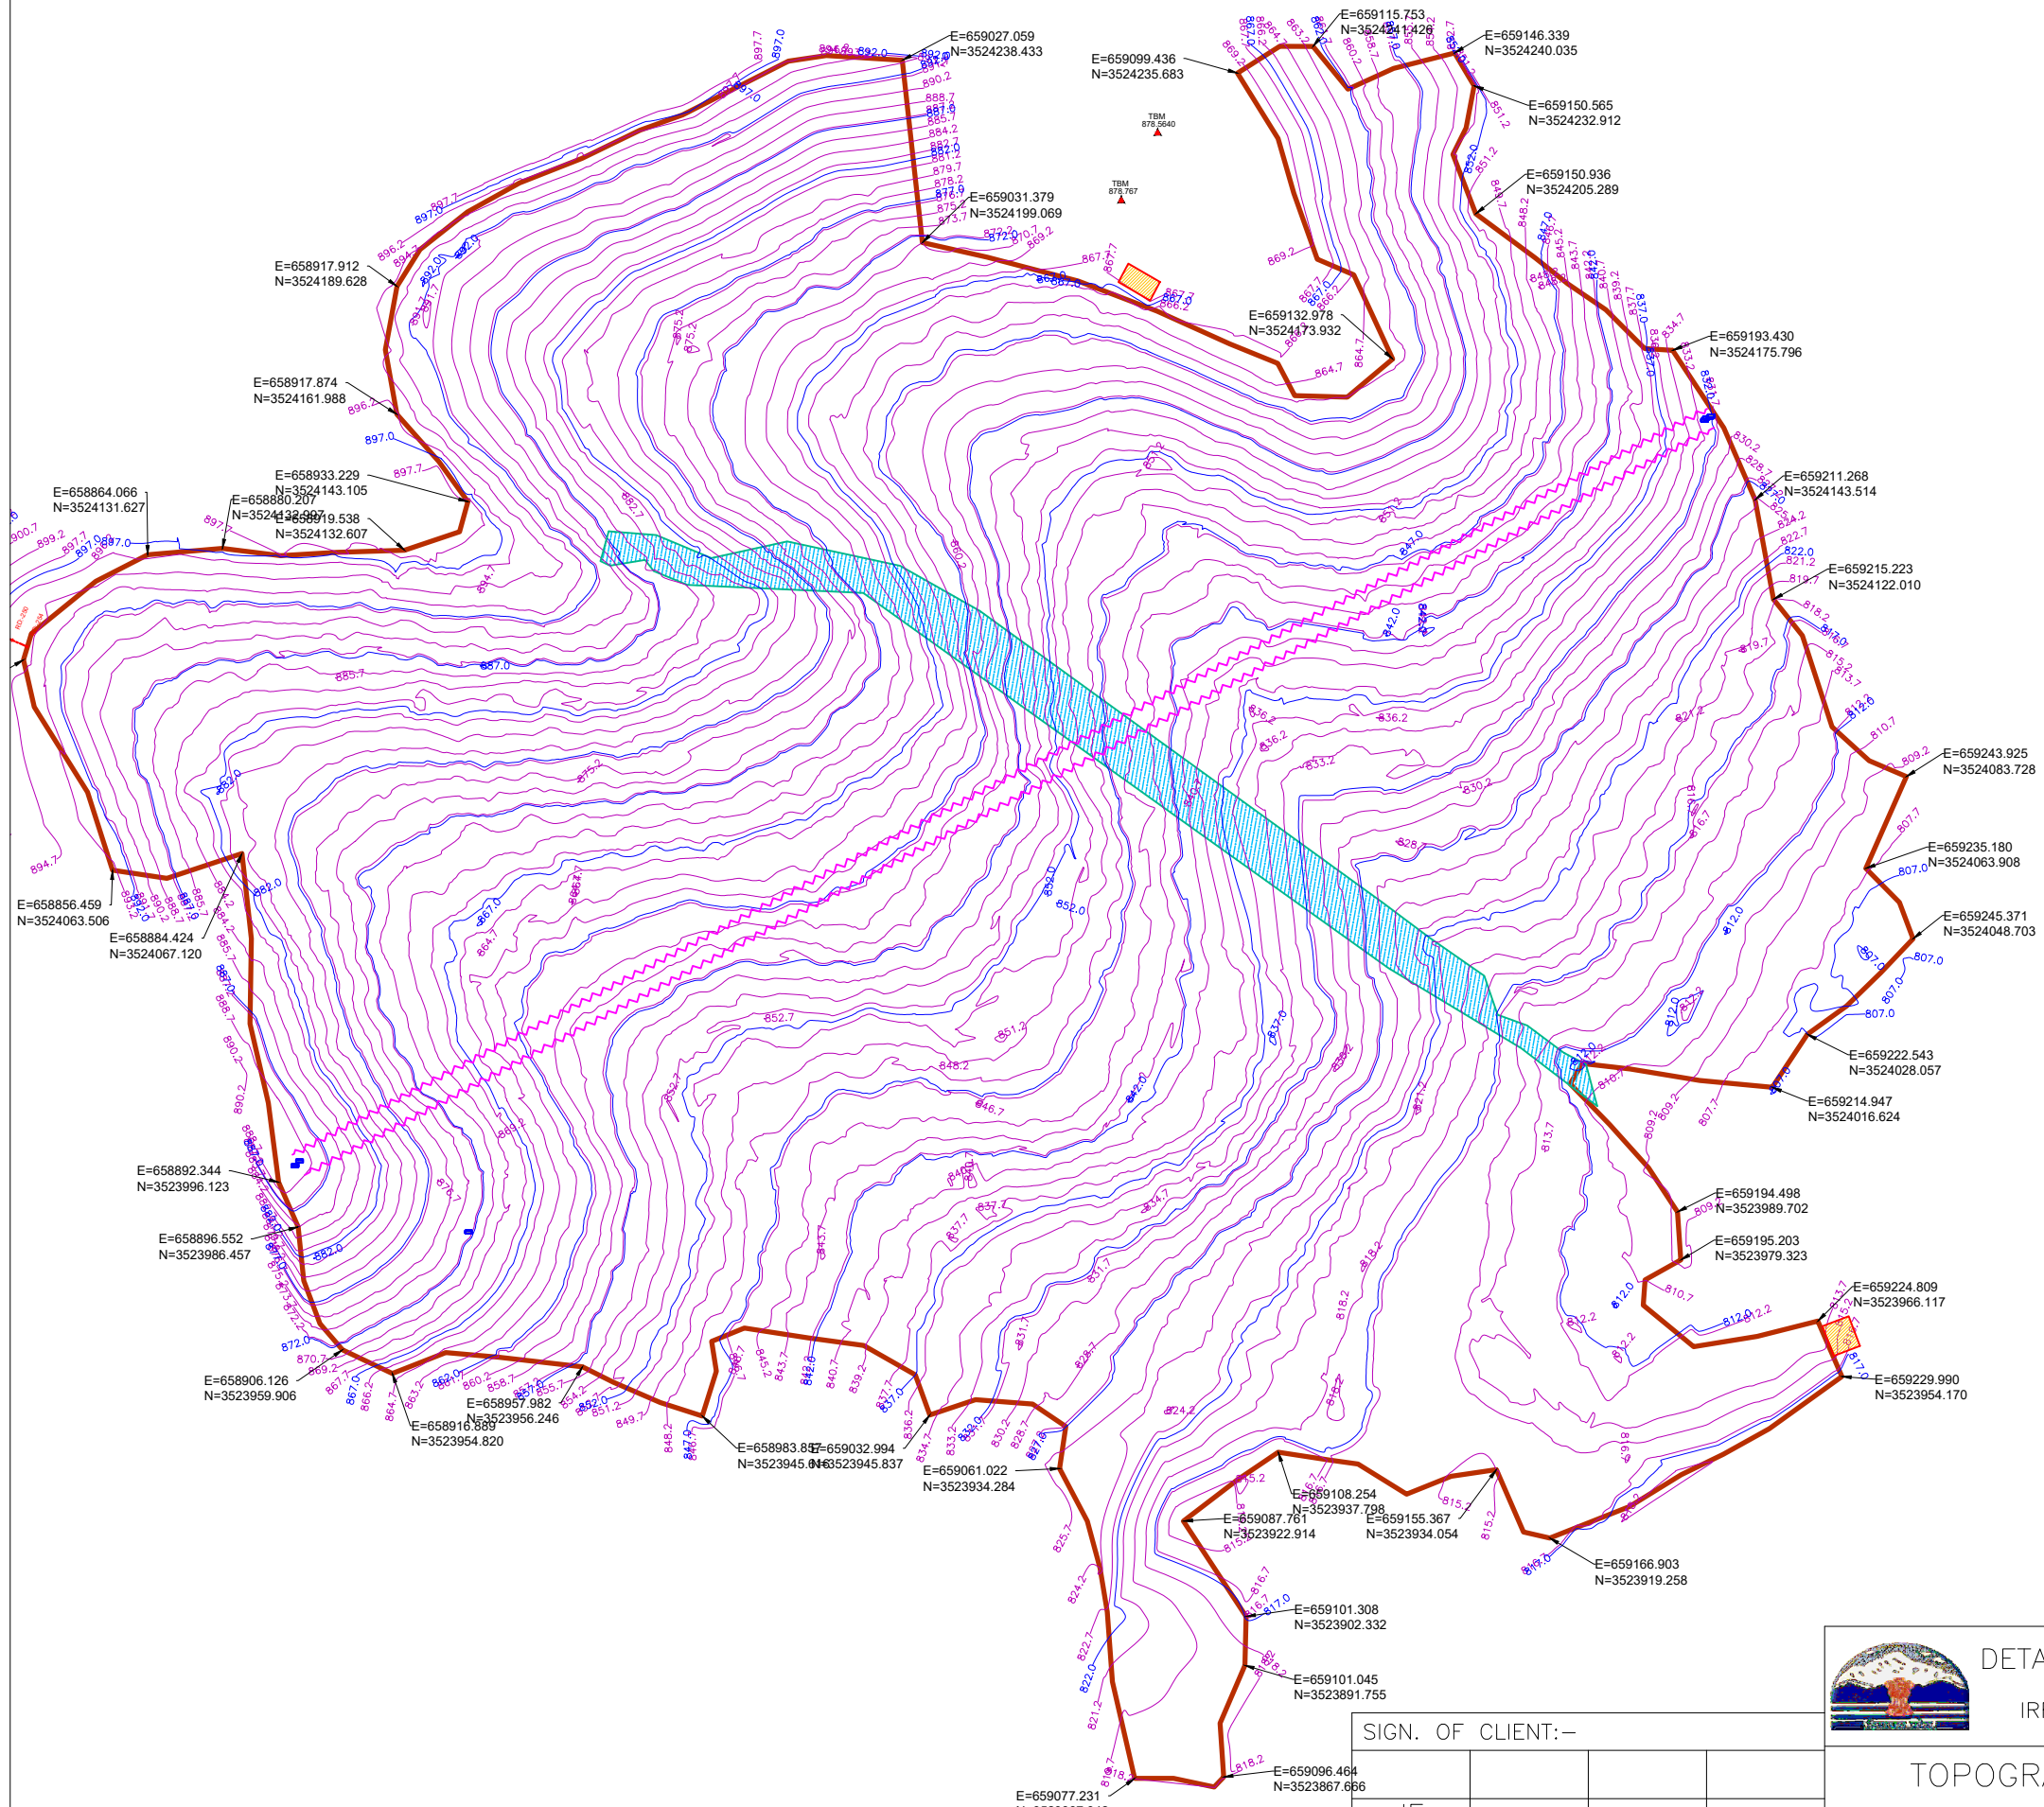

LEGEND:-

- 1. BOUNDARY WALL
- 2. DRAIN
- 3. WATER OUTLET PIPE
- 4. WATER INLET PIPE
- 5. OVERFLOW WATER PIPE
- 6. 11KV LTW
- 7. ELEC. POLE
- 8. BENCH MARK / TBM. TBM
850.000
- 9. WATER FLOW

SIGN.											
	INITIALS										
REVISIONS											
SIGN.	BSN	DVB	MJ						MK	DK	10-06-2022
	INITIALS										
REVISIONS											
ISSUE	DRN	DSN	CHD	CV	EL	IC	ME		PE/PM	APPD	DATE (dd-mm-yyyy)
	CLEARED										

'P' (PRELIMINARY) ISSUES ARE NOT TO BE USED FOR CONSTRUCTION / FABRICATION BUT ARE ISSUED FOR LIMITED PURPOSES ONLY AS INDICATED IN THE SMALL BLOCK ABOVE THIS BLOCK.

CONSTRUCTION / FABRICATION WORK IS PERMITTED ON 'R' (RELEASED) ISSUES ONLY.

INFORMATION CONTAINED WITHIN 'HOLD' IS NOT RELEASED FOR CONSTRUCTION / FABRICATION. FIELD MUST GET DESIGN OFFICE TO CLEAR 'HOLDS' IN TIME BEFORE PROCEEDING WITH ANY CONSTRUCTION/ FABRICATION WORK RELATED TO 'HOLDS'.

SIGN. OF CLIENT:-

JE	AE	EE	SE
----	----	----	----

PURPOSE : FOR TENDER ONLY
DO NOT SCALE


Proprietary Notice and Version Control This document contains confidential information for use only by the "Client"; for the Project under consideration, which is provided for the sole purpose of permitting the recipient to evaluate the information submitted hereafter, in consideration of receipt of this document, unless agreed to in contrary in the Contract; the recipient agrees to maintain such information in confidence and to not reproduce or otherwise disclose this information to any person outside the recipient's organisation; except that there is no obligation to maintain the confidentiality of any information which was known to the recipient prior to receipt of such information from Tata Consulting Engineers Limited, or becomes publicly known through no fault of recipient, or Tata Consulting Engineers Limited, or is received without obligation of confidentiality from a third party owing no obligation of confidentiality to Tata Consulting Engineers Limited. All information given under this version over rides all and any kind of offers, announcements, deliverables and contracts submitted verbally (and subsequently communicated in writing) or in writing or otherwise given under any and all previous version/s.

FILE NAME: 12503A-CV-32059-Rev-PO

DETAILED DESIGN CONSULTANCY, HP-SHIVA (PACKAGE CS09)
IRRIGATION, HORTICULTURE, ORCHARDS AND VALUE CHAIN DEVELOPMENT

TOPOGRAPHICAL SURVEY FOR DHALARA-2 CLUSTER
DHARAMPUR BLOCK, MANDI DISTRICT

	TATA CONSULTING ENGINEERS LIMITED MUMBAI		SCALE : NTS	DWG NO.	ISSUE
			DC & DISC: DEL-CV	TCE.12503A-CV-3005-LM-32059	P0

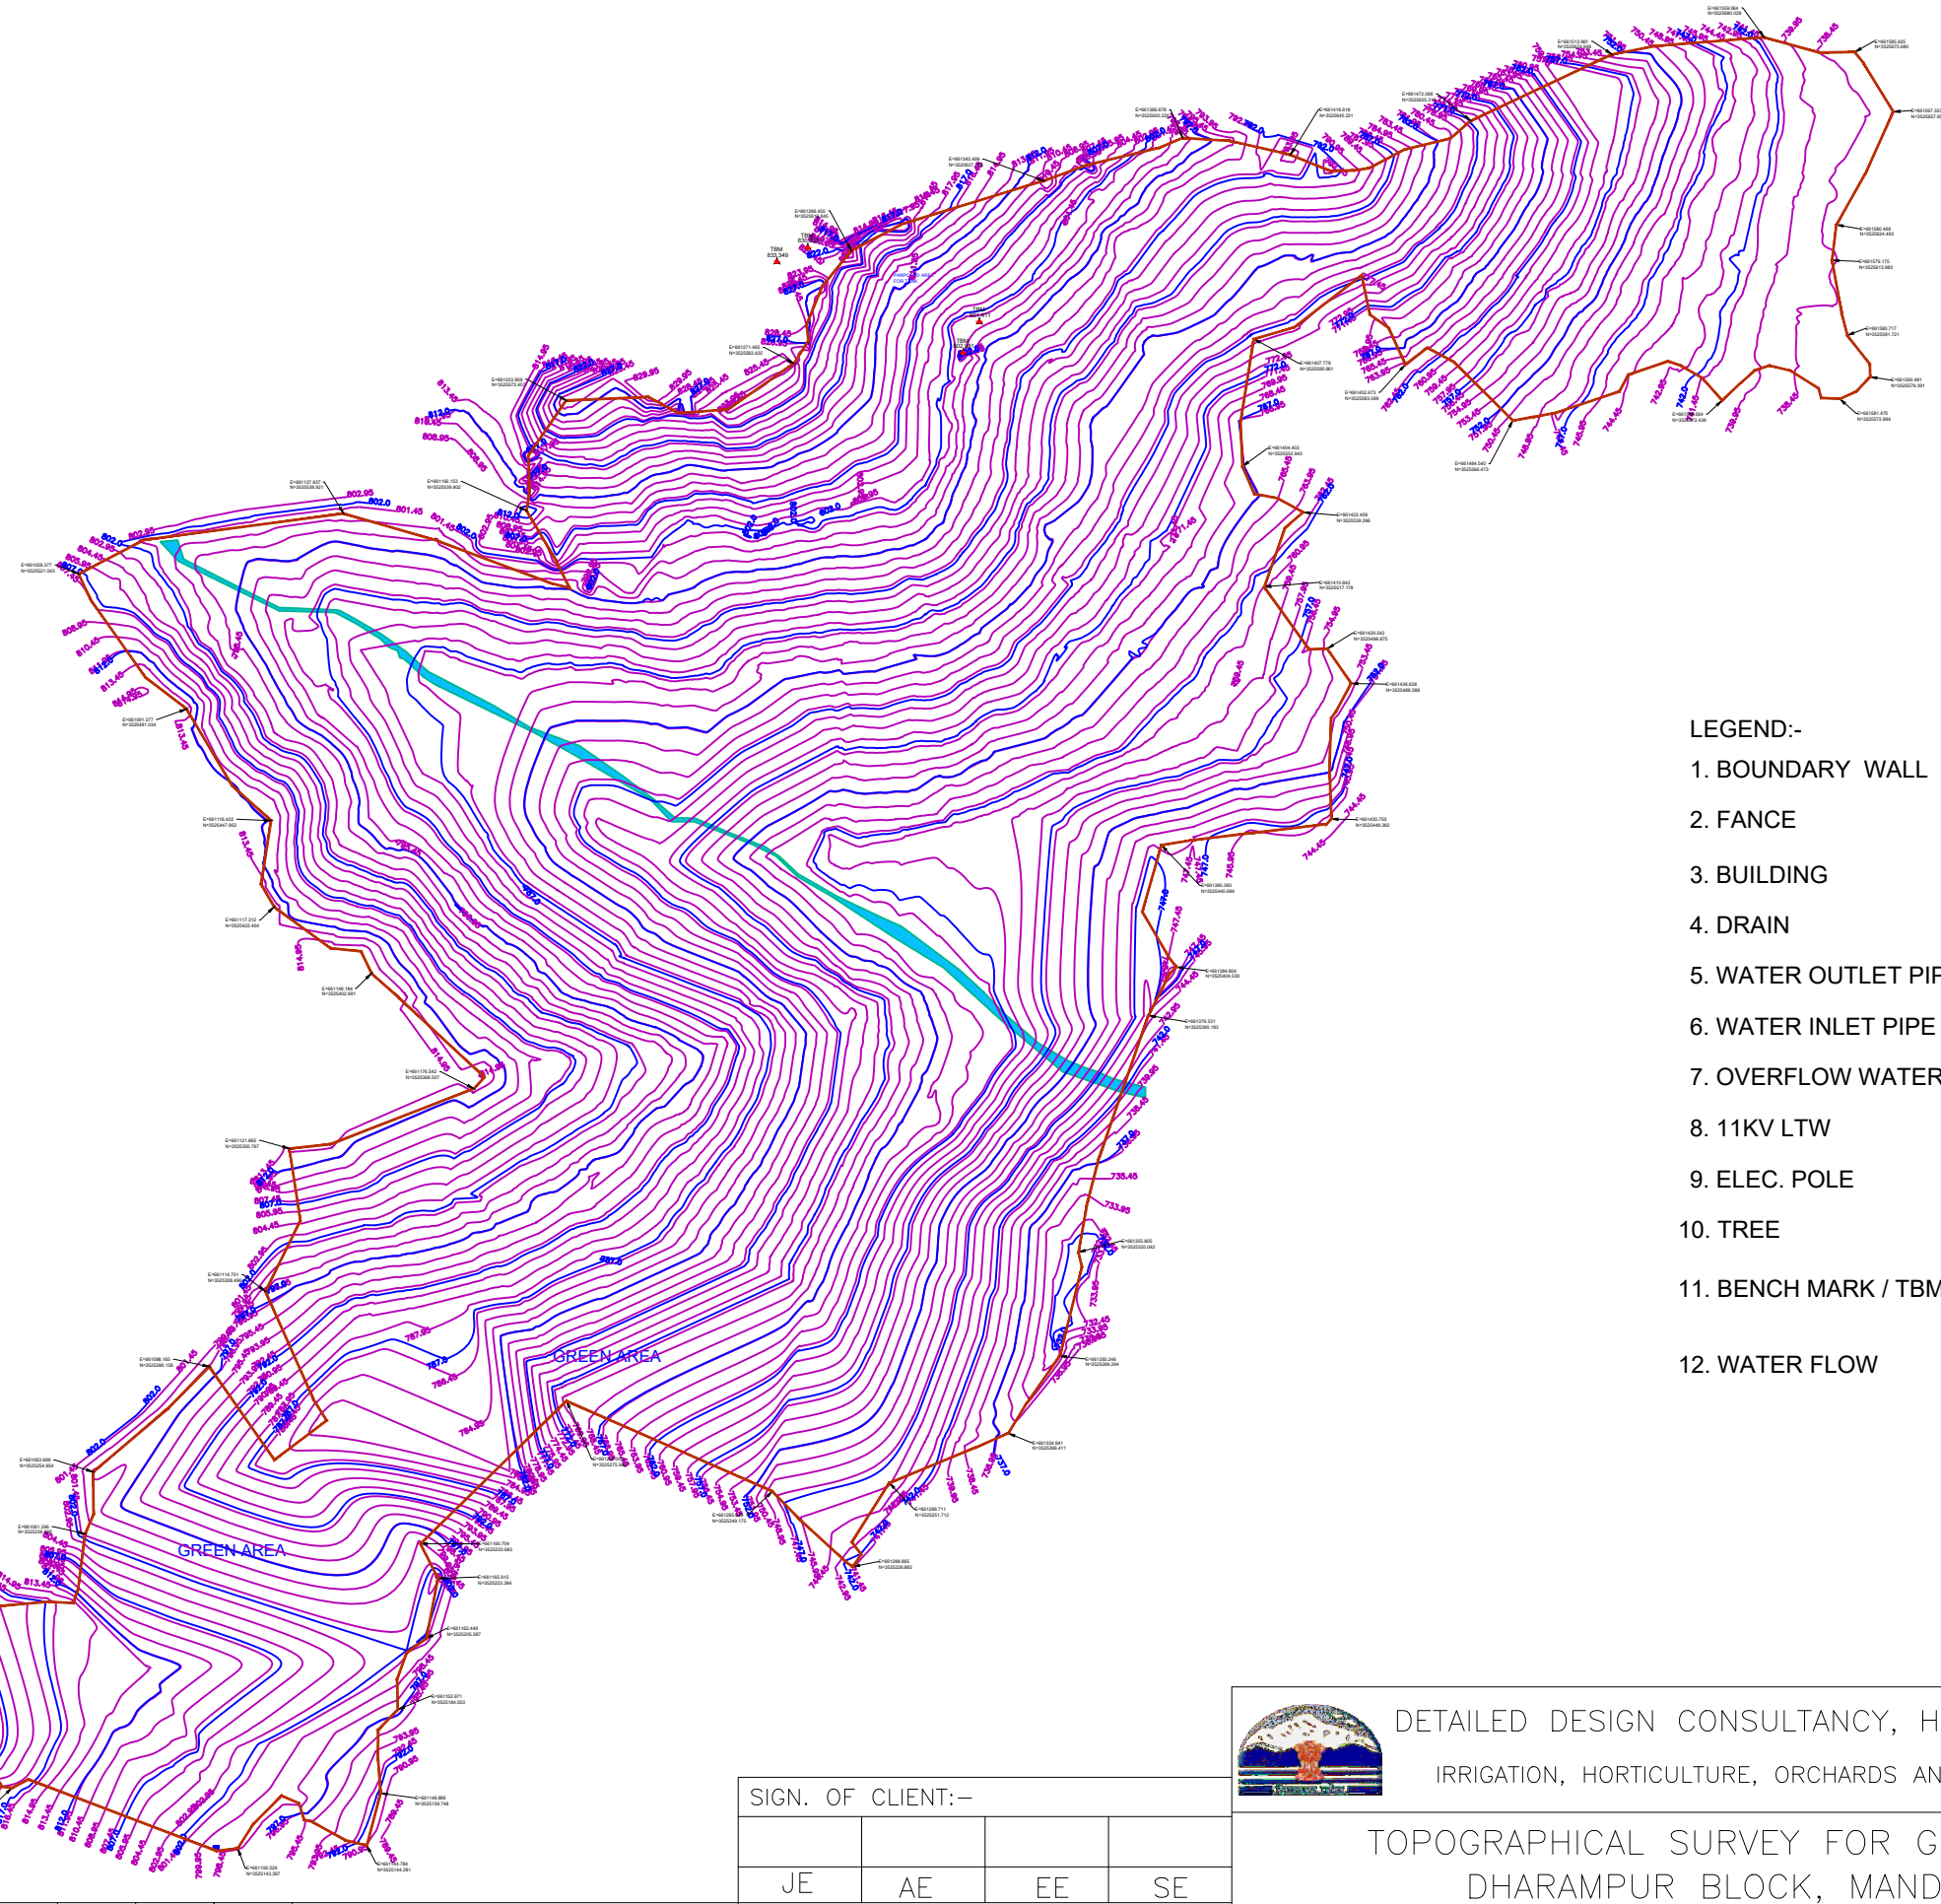

- LEGEND:-**
1. BOUNDARY WALL
 2. FENCE
 3. BUILDING
 4. DRAIN
 5. WATER OUTLET PIPE
 6. WATER INLET PIPE
 7. OVERFLOW WATER PIPE
 8. 11KV LTW
 9. ELEC. POLE
 10. TREE
 11. BENCH MARK / TBM. TBM 800.000
 12. WATER FLOW

SIGN.													
	INITIALS												
	REVISIONS												
PO	SIGN.												
	INITIALS	BSN	DVB	MJ						MK	DK	10-06-2022	
	REVISIONS												
ISSUE	DRN	DSN	CHD	CV	EL	IC	ME				PE/PM	APPD	DATE (dd-mm-yyyy)
	CLEARED												

"P" (PRELIMINARY) ISSUES ARE NOT TO BE USED FOR CONSTRUCTION / FABRICATION BUT ARE ISSUED FOR LIMITED PURPOSES ONLY AS INDICATED IN THE SMALL BLOCK ABOVE THIS BLOCK.

CONSTRUCTION / FABRICATION WORK IS PERMITTED ON "R" (RELEASED) ISSUES ONLY.

INFORMATION CONTAINED WITHIN 'HOLD' IS NOT RELEASED FOR CONSTRUCTION / FABRICATION. FIELD MUST GET DESIGN OFFICE TO CLEAR 'HOLDS' IN TIME BEFORE PROCEEDING WITH ANY CONSTRUCTION/ FABRICATION WORK RELATED TO 'HOLDS'.


SIGN. OF CLIENT:-			
JE	AE	EE	SE
PURPOSE : FOR TENDER ONLY			
DO NOT SCALE			
Proprietary Notice and Version Control This document contains confidential information for use only by the "Client" for the Project under consideration, which is provided for the sole purpose of permitting the recipient to evaluate the information submitted herewith. In consideration of receipt of this document, unless agreed to in contrary in the Contract, the recipient agrees to maintain such information in confidence and to not reproduce or otherwise disclose this information to any person outside the recipient's organization, except that there is no obligation to maintain the confidentiality of any information which was known to the recipient prior to receipt of such information from Tata Consulting Engineers Limited, or becomes publicly known through no fault of recipient, or Tata Consulting Engineers Limited, or is received without obligation of confidentiality from a third party owing no obligation of confidentiality to Tata Consulting Engineers Limited. All information given under this version over rides all and any kind of offers, assumptions, deliverables and contracts submitted verbally (and subsequently communicated in writing) or in writing or otherwise given under any and all previous version/s.			
FILE NAME : 12503A-CV-32060-Rev-PO			

DETAILED DESIGN CONSULTANCY, HP-SHIVA (PACKAGE CS09)
IRRIGATION, HORTICULTURE, ORCHARDS AND VALUE CHAIN DEVELOPMENT

TOPOGRAPHICAL SURVEY FOR GORAT CLUSTER
DHARAMPUR BLOCK, MANDI DISTRICT

TATA CONSULTING ENGINEERS LIMITED
MUMBAI

SCALE : NTS	DWG NO. TCE.12503A-CV-3005-LM-32060	ISSUE PO
DC & Disc: DEL-CV		

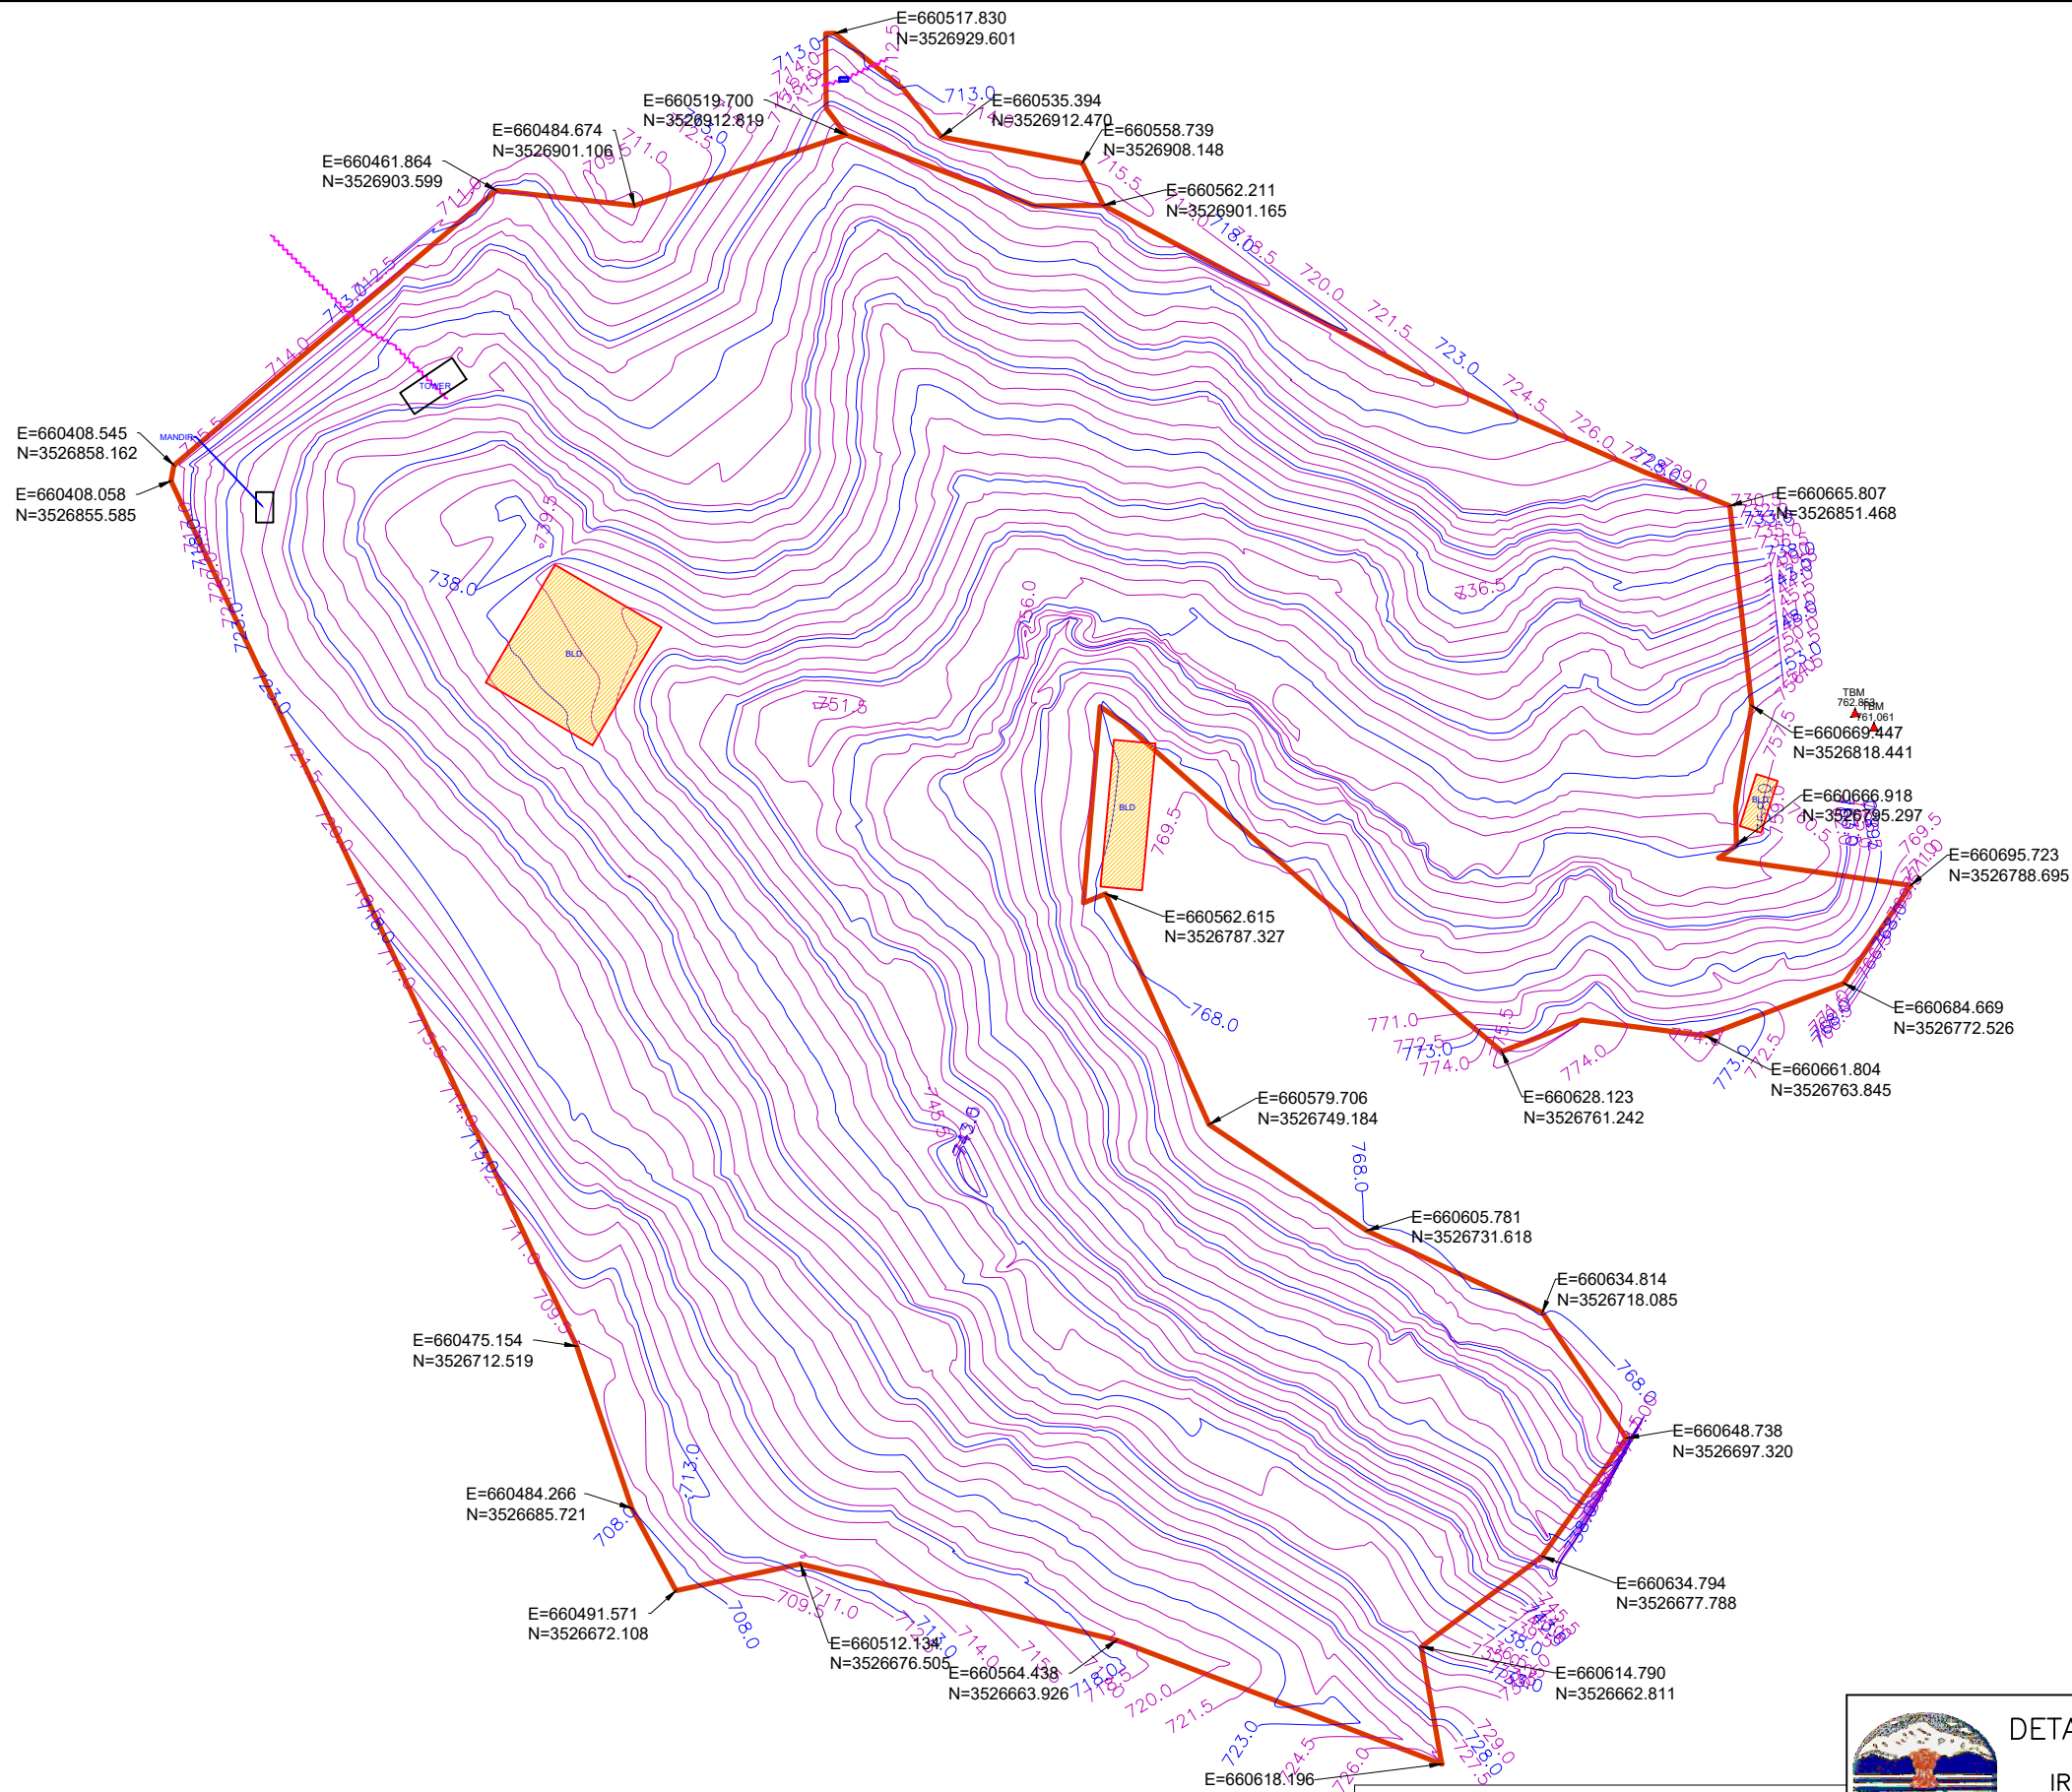

LEGEND:-

- 1. BOUNDARY WALL
- 2. FENCE
- 3. BUILDING
- 4. DRAIN
- 5. WATER OUTLET PIPE
- 6. WATER INLET PIPE
- 7. OVERFLOW WATER PIPE
- 8. 11KV LTW
- 9. ELEC. POLE
- 10. TREE
- 11. BENCH MARK / TBM.
- 12. WATER FLOW



DETAILED DESIGN CONSULTANCY, HP-SHIVA (PACKAGE CS09)
IRRIGATION, HORTICULTURE, ORCHARDS AND VALUE CHAIN DEVELOPMENT

TOPOGRAPHICAL SURVEY FOR PAKHDOL CLUSTER
DHARAMPUR BLOCK, MANDI DISTRICT

SIGN. OF CLIENT:-			
JE	AE	EE	SE

PURPOSE : FOR TENDER ONLY
DO NOT SCALE

Proprietary Notice and Version Control: This document contains confidential information for use only by the Client; for the Project under consideration, which is provided for the sole purpose of permitting the recipient to evaluate the information submitted hereunder. In consideration of receipt of this document, unless agreed to in contrary in the Contract, the recipient agrees to maintain such information in confidence and to not reproduce or otherwise disclose this information to any person outside the recipient's organization; except that there is no obligation to maintain the confidentiality of any information which was known to the recipient prior to receipt of such information from Tata Consulting Engineers Limited, or becomes publicly known through no fault of recipient, or Tata Consulting Engineers Limited, or is received without obligation of confidentiality from a third party owing no obligation of confidentiality to Tata Consulting Engineers Limited. All information given under this version over rules all and any kind of offers, assumptions, deliberations and contracts submitted verbally (and subsequently communicated in writing) or in writing or otherwise given under any and all previous versions.

TATA CONSULTING ENGINEERS LIMITED

MUMBAI



SCALE : NTS DWG NO. TCE.12503A-CV-3005-LM-32061 ISSUE PO

SIGN.											
	INITIALS										
REVISIONS											
PO	SIGN.	BSN	DVB	MJ					MK	DK	10-06-2022
	REVISIONS										
ISSUE	DRN	DSN	CHD	CV	EL	IC	ME		PE/PM	APPD	DATE (dd-mm-yyyy)
				CLEARED							

'P' (PRELIMINARY) ISSUES ARE NOT TO BE USED FOR CONSTRUCTION / FABRICATION BUT ARE ISSUED FOR LIMITED PURPOSES ONLY AS INDICATED IN THE SMALL BLOCK ABOVE THIS BLOCK.

CONSTRUCTION / FABRICATION WORK IS PERMITTED ON 'R' (RELEASED) ISSUES ONLY.

INFORMATION CONTAINED WITHIN 'HOLD' IS NOT RELEASED FOR CONSTRUCTION / FABRICATION. FIELD MUST GET DESIGN OFFICE TO CLEAR 'HOLDS' IN TIME BEFORE PROCEEDING WITH ANY CONSTRUCTION/ FABRICATION WORK RELATED TO 'HOLDS'.

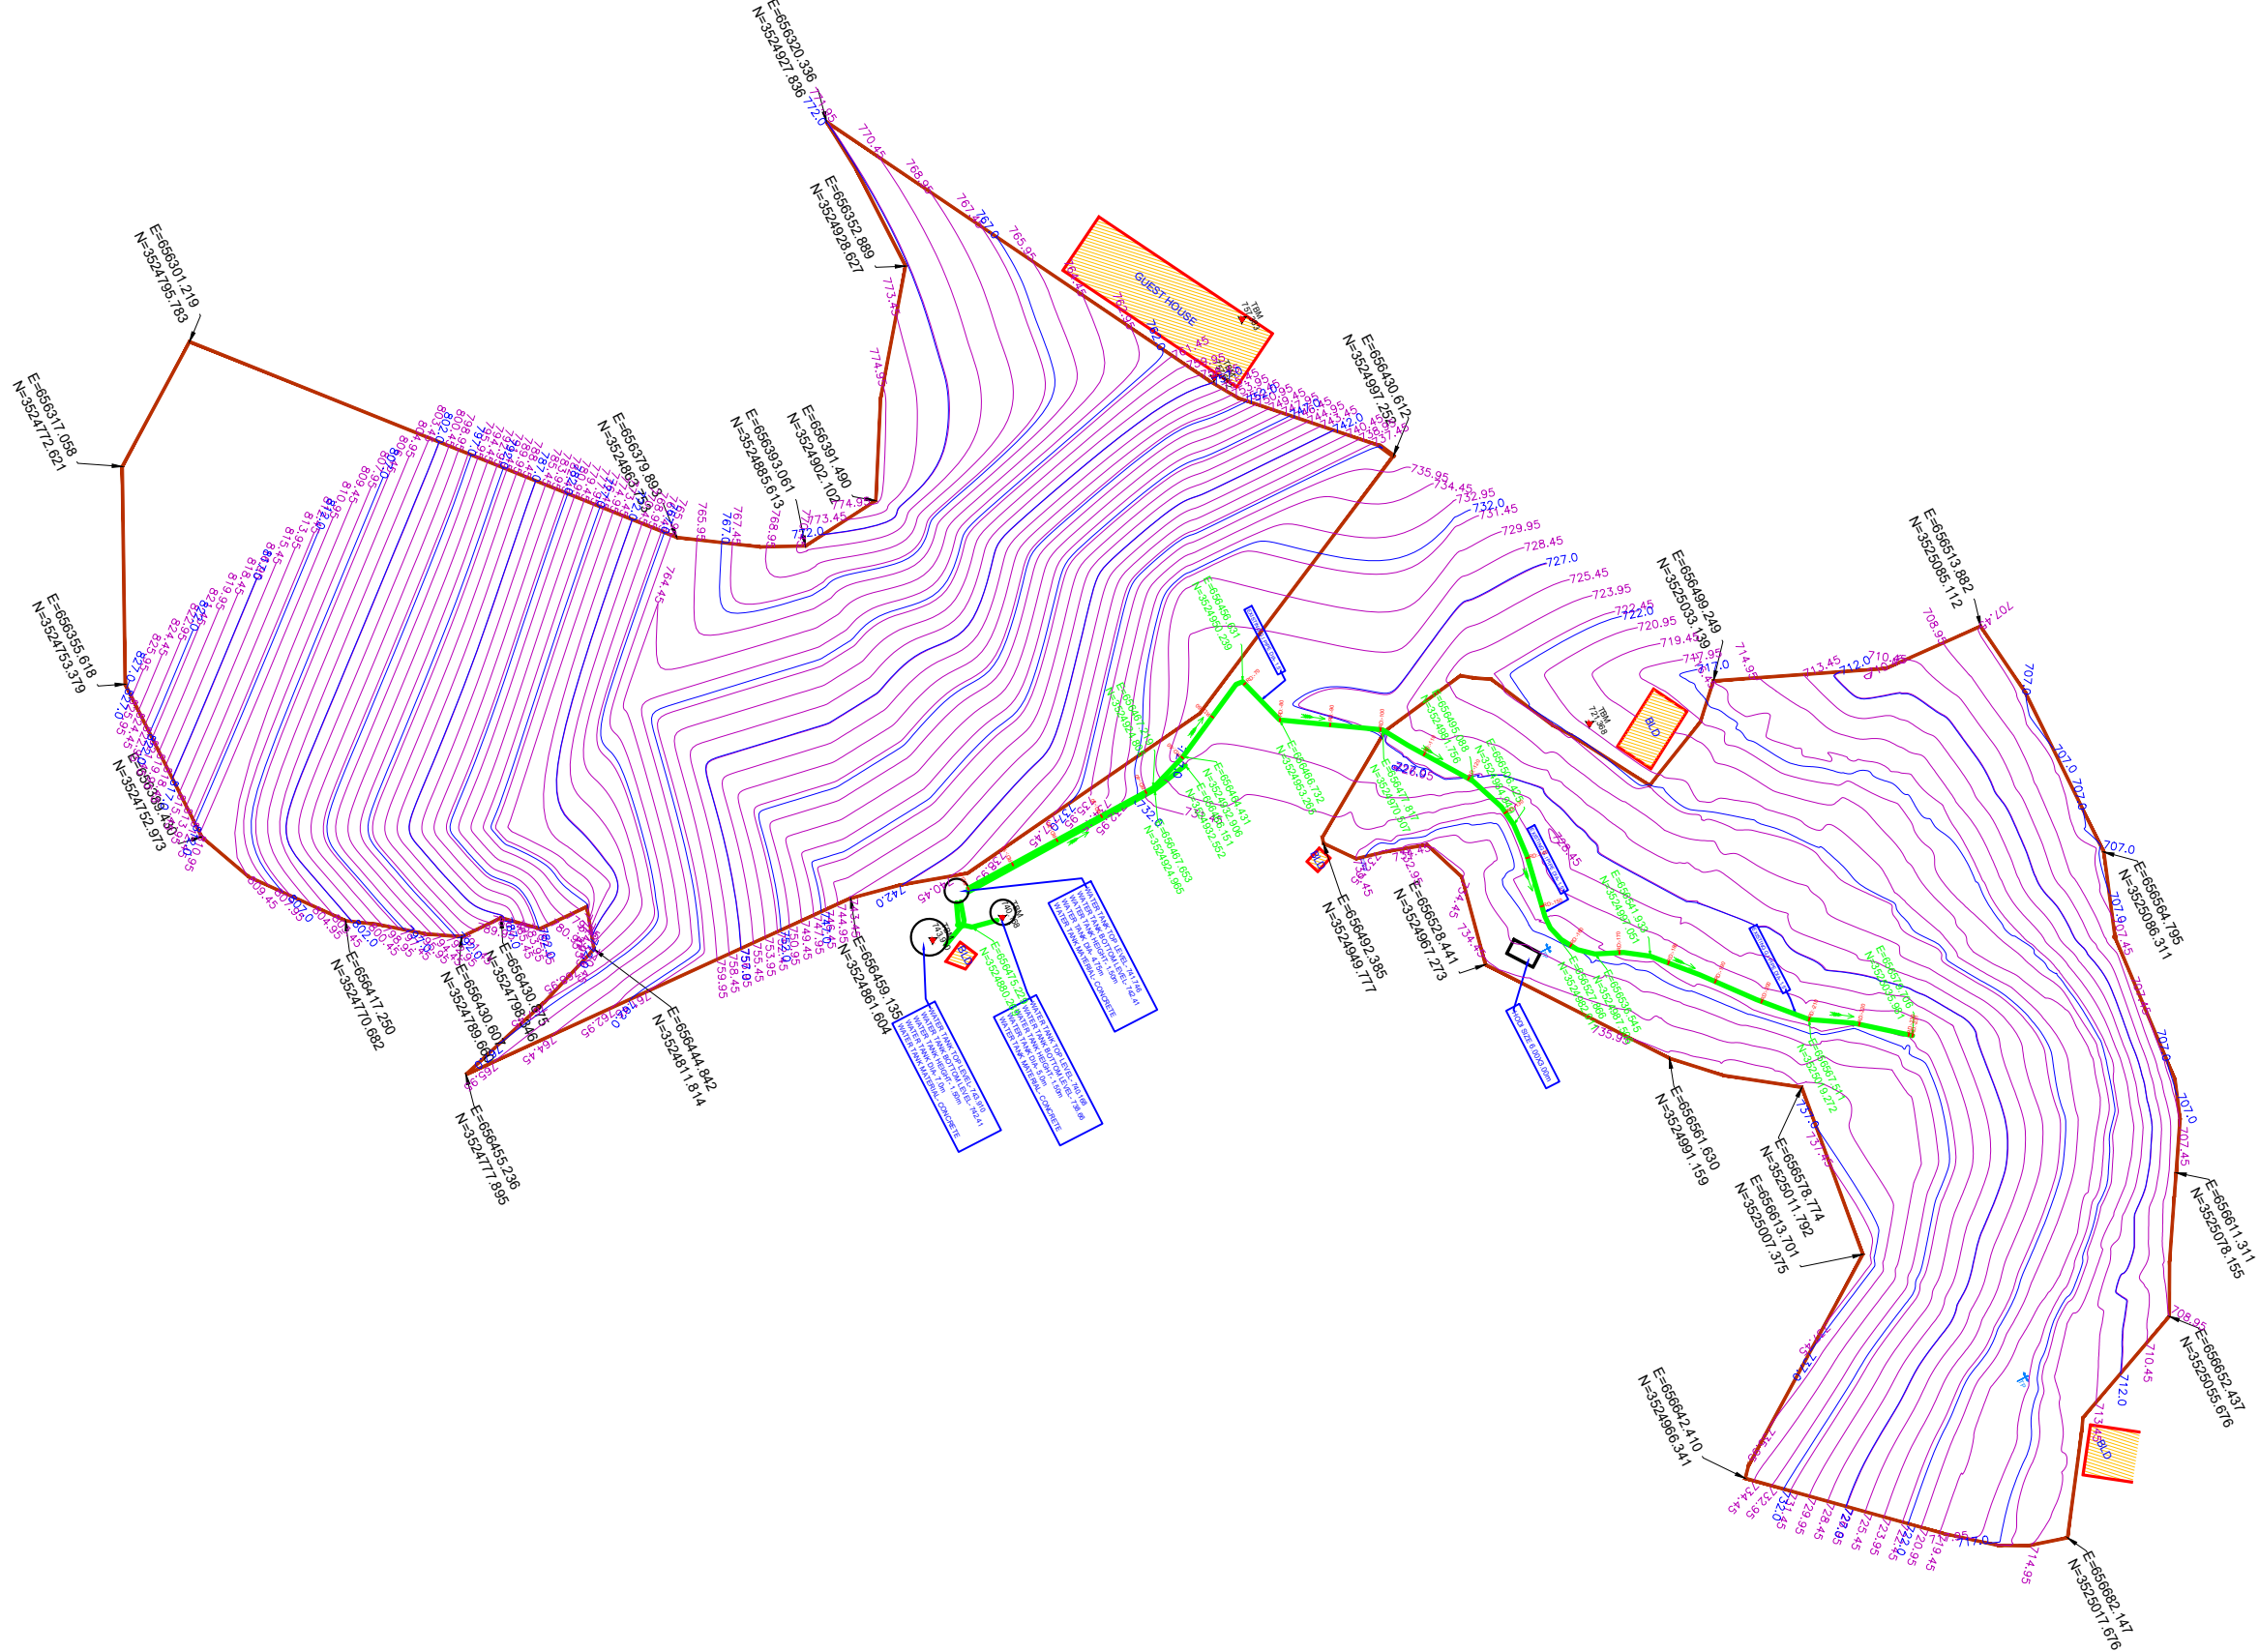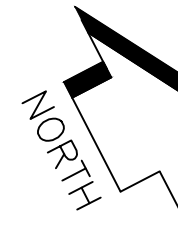

LEGEND:-

- 1. BOUNDARY WALL
- 2. BUILDING
- 3. HDPE WATER OUTLET PIPE
- 4. WATER INLET PIPE
- 5. OVERFLOW WATER PIPE
- 6. TELEPHONE TP
- 7. BENCH MARK / TBM. TBM
700.00
- 8. WATER FLOW >>>>

SIGN.											
	INITIALS										
	REVISIONS										
PO											
	SIGN.										
	INITIALS	BSN	DVB	MJ					MK	DK	10-06-2022
REVISIONS											
ISSUE											
	DRN	DSN	CHD	CV	EL	IC	ME			PE/PM	APPD

'P' (PRELIMINARY) ISSUES ARE NOT TO BE USED FOR CONSTRUCTION / FABRICATION BUT ARE ISSUED FOR LIMITED PURPOSES ONLY AS INDICATED IN THE SMALL BLOCK ABOVE THIS BLOCK.

CONSTRUCTION / FABRICATION WORK IS PERMITTED ON 'R' (RELEASED) ISSUES ONLY.

INFORMATION CONTAINED WITHIN 'HOLD' IS NOT RELEASED FOR CONSTRUCTION / FABRICATION. FIELD MUST GET 'DESIGN OFFICE TO CLEAR 'HOLDS' IN TIME BEFORE PROCEEDING WITH ANY CONSTRUCTION/ FABRICATION WORK RELATED TO 'HOLDS'.

SIGN. OF CLIENT:-			
JE	AE	EE	SE
PURPOSE : FOR TENDER ONLY			
DO NOT SCALE			
<small>Proprietary Notice and Version Control This document contains confidential information for use only by the "Client"; for the Project under consideration, which is provided for the sole purpose of permitting the recipient to evaluate the information submitted herewith. In consideration of receipt of this document, unless agreed to in contrary in the Contract, the recipient agrees to maintain such information in confidence and to not reproduce or otherwise disclose this information to any person outside the recipient's organization, except that there is no obligation to maintain the confidentiality of any information which was known to the recipient prior to receipt of such information from Tata Consulting Engineers Limited, or becomes publicly known through no fault of recipient, or Tata Consulting Engineers Limited, or is received without obligation of confidentiality from a third party owing no obligation of confidentiality to Tata Consulting Engineers Limited. All information given under this version over rides all and any kind of offers, assumptions, deliverables and contracts submitted verbally (and subsequently communicated in writing) or in writing or otherwise given under any and all previous version/s.</small>			
FILE NAME 12503A-CV-32062-Rev-PO			

DETAILED DESIGN CONSULTANCY, HP-SHIVA (PACKAGE CS09)

IRRIGATION, HORTICULTURE, ORCHARDS AND VALUE CHAIN DEVELOPMENT

TOPOGRAPHICAL SURVEY FOR SINGLE KUHAT CLUSTER

DHARAMPUR BLOCK, MANDI DISTRICT

TATA CONSULTING ENGINEERS LIMITED


MUMBAI

SCALE : NTS

DC & DISC : DEL-CV

DWG NO. TCE.12503A-CV-3005-LM-32062

ISSUE PO

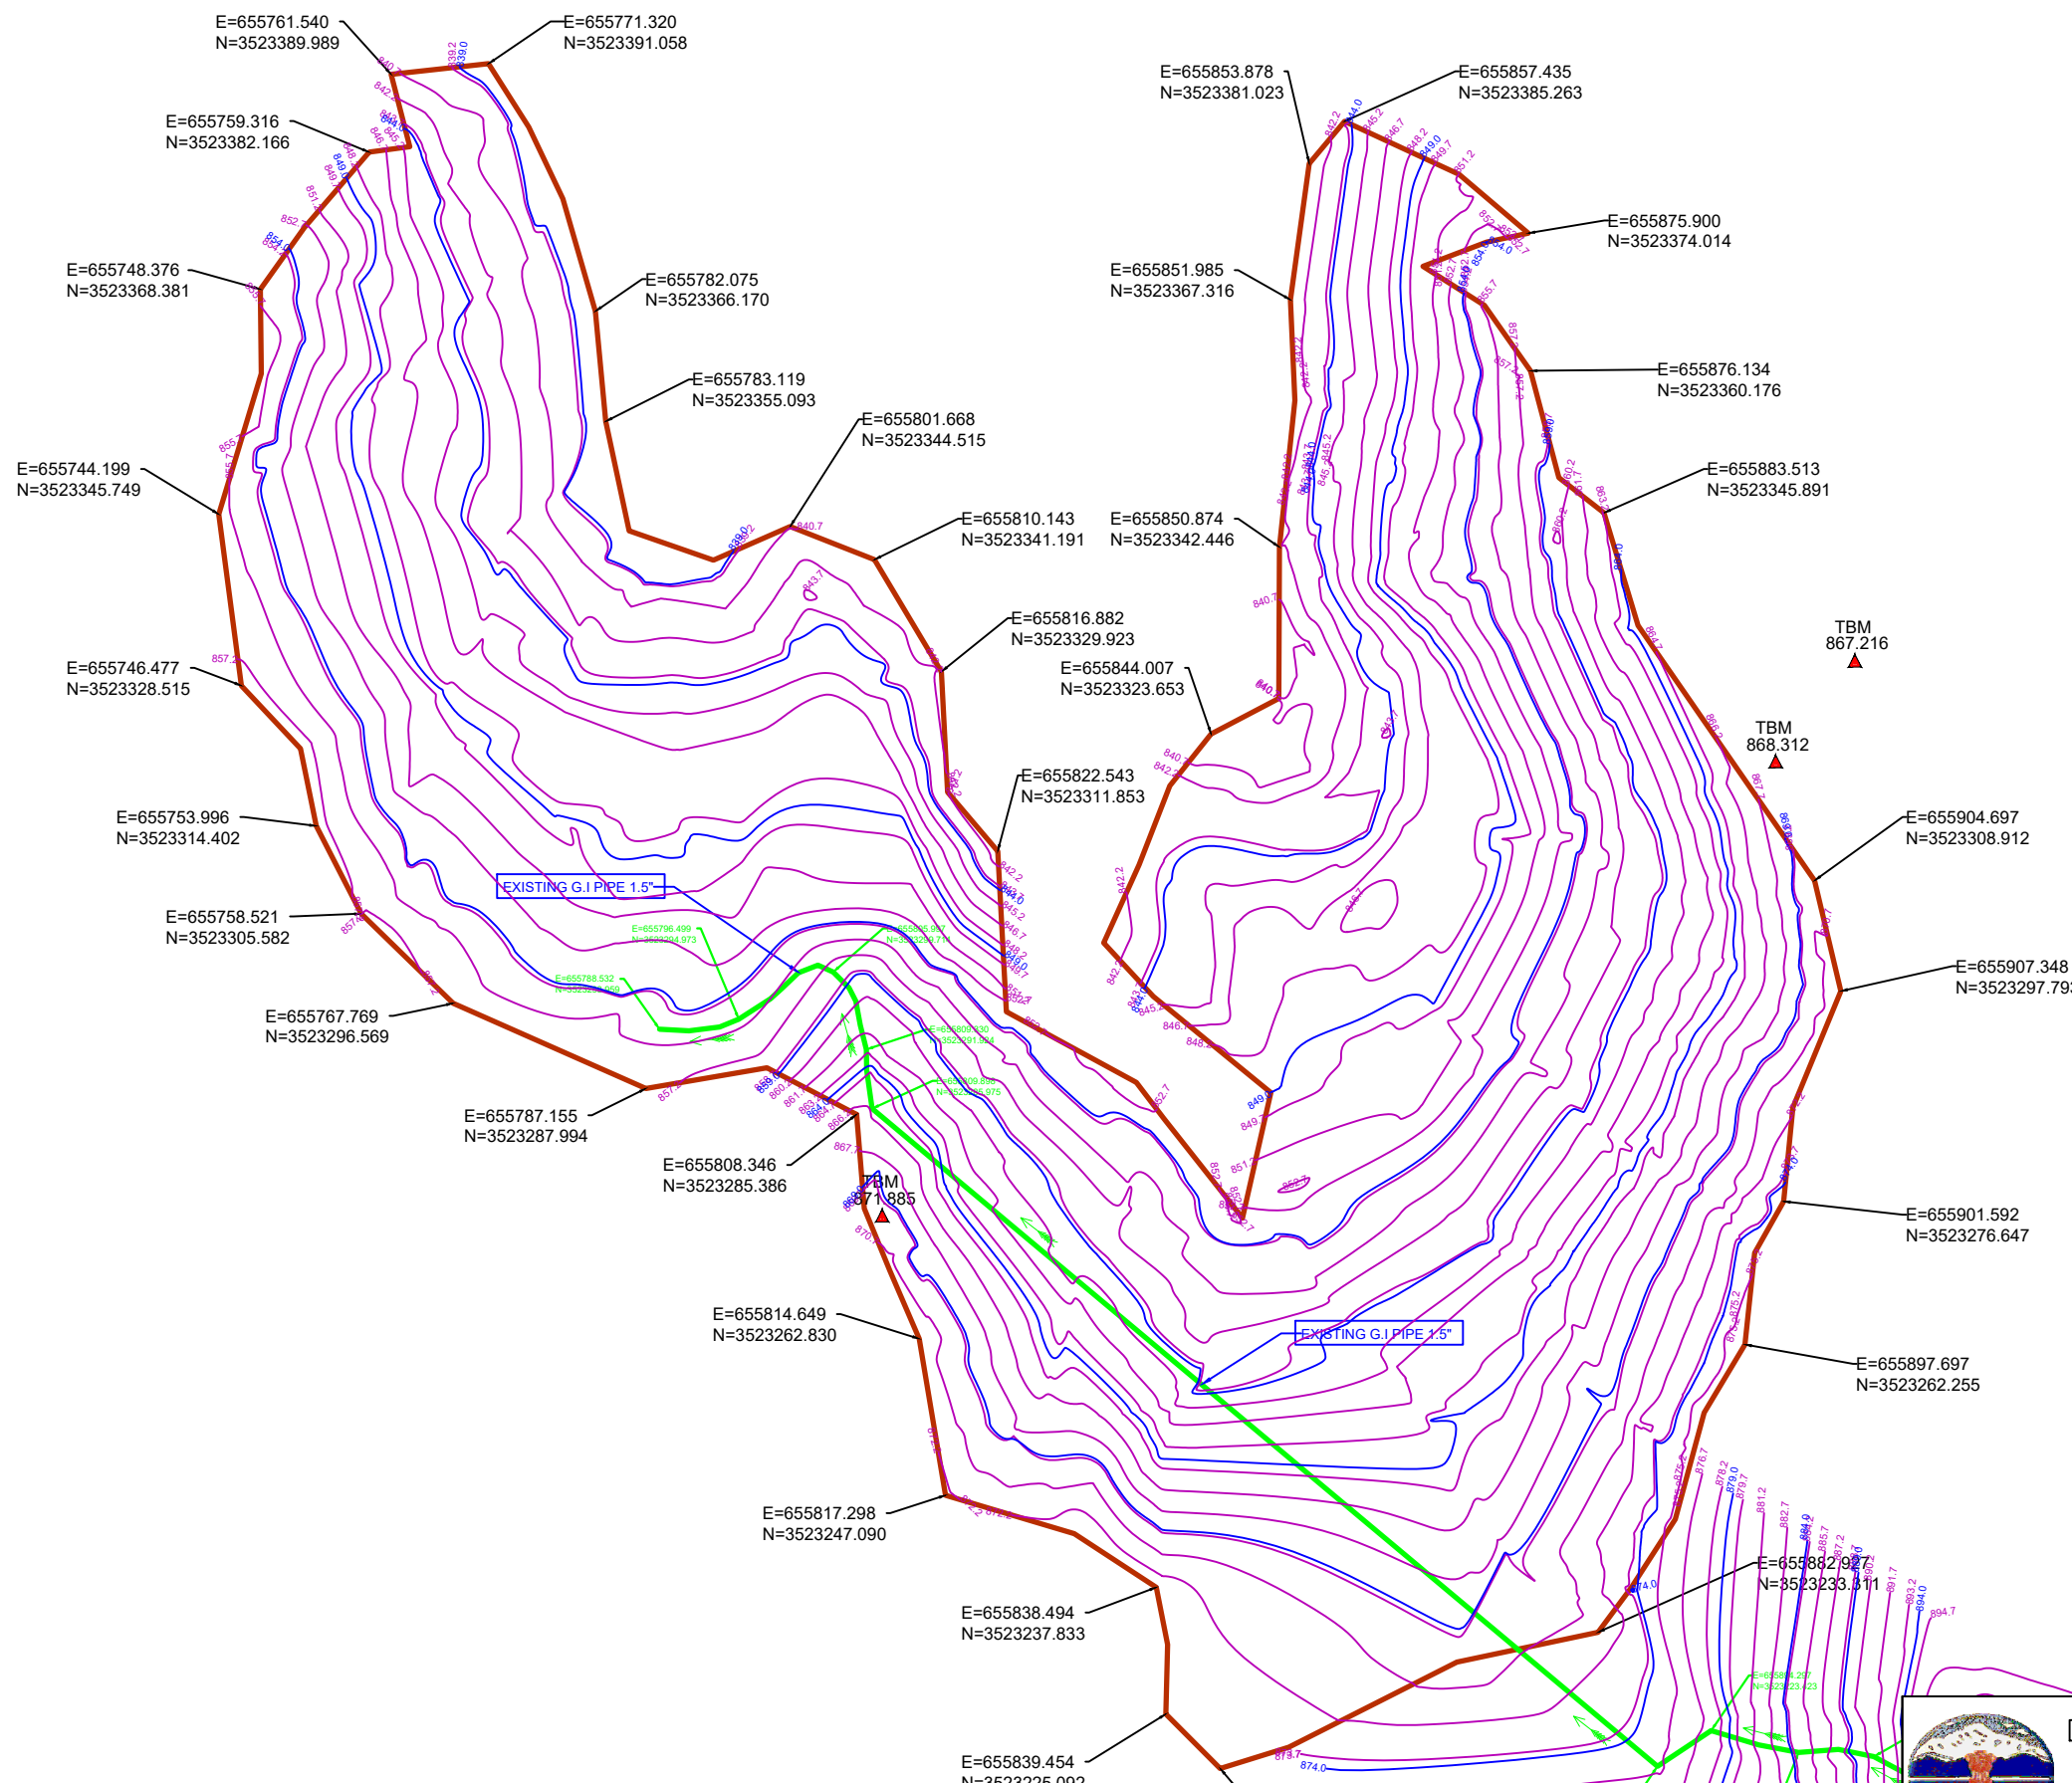

- LEGEND:-**
- 1. BOUNDARY WALL ———
 - 2. FENCE -x-x-x-
 - 3. BUILDING
 - 4. DRAIN
 - 5. WATER OUTLET PIPE ———
 - 6. WATER INLET PIPE ———
 - 7. OVERFLOW WATER PIPE ———
 - 8. 11KV LTW ———
 - 9. ELEC. POLE ●
 - 10. TREE ■
 - 11. BENCH MARK / TBM. ▲ TBM 900.000



DETAILED DESIGN CONSULTANCY, HP-SHIVA (PACKAGE CS09)
IRRIGATION, HORTICULTURE, ORCHARDS AND VALUE CHAIN DEVELOPMENT

TOPOGRAPHICAL SURVEY FOR KANOHI CLUSTER
DHARAMPUR BLOCK, MANDI DISTRICT

SIGN. OF CLIENT:-

--	--	--	--

PURPOSE : FOR TENDER ONLY
DO NOT SCALE

Proprietary Notice and Version Control: This document contains confidential information for use only by the 'Client'; for the Project under consideration, which is provided for the sole purpose of permitting the recipient to evaluate the information submitted herewith. In consideration of receipt of this document, unless agreed to in the Contract, the recipient agrees to maintain such information in confidence and to not reproduce or otherwise disclose this information to any person outside the recipient's organization, except that there is no obligation to maintain the confidentiality of any information which was known to the recipient prior to receipt of such information from Tata Consulting Engineers Limited, or becomes publicly known through no fault of recipient, or Tata Consulting Engineers Limited, or is received without obligation of confidentiality from a third party owing no obligation of confidentiality to Tata Consulting Engineers Limited. All information given under this version over rules all and any kind of offers, assumptions, deliberations and contracts submitted verbally (and subsequently communicated in writing) or in writing or otherwise given under any and all previous versions.

FILE NAME : 12503A-CV-32063-Rev-PO

	TATA CONSULTING ENGINEERS LIMITED
MUMBAI	
SCALE : NTS	DWG NO. TCE.12503A-CV-3005-LM-32063
DC & DISC: DEL-CV	ISSUE PO

SIGN.											
	INITIALS										
PO	SIGN.										
	INITIALS	BSN	DVB	MJ						MK	DK
ISSUE	REVISIONS										
	DRN	DSN	CHD	CV	EL	IC	ME			PE/PM	APPD
CLEARED											
(dd-mm-yyyy)											


'P' (PRELIMINARY) ISSUES ARE NOT TO BE USED FOR CONSTRUCTION / FABRICATION BUT ARE ISSUED FOR LIMITED PURPOSES ONLY AS INDICATED IN THE SMALL BLOCK ABOVE THIS BLOCK.

CONSTRUCTION / FABRICATION WORK IS PERMITTED ON 'R' (RELEASED) ISSUES ONLY.

INFORMATION CONTAINED WITHIN 'HOLD' IS NOT RELEASED FOR CONSTRUCTION / FABRICATION. FIELD MUST GET 'DESIGN OFFICE TO CLEAR 'HOLDS' IN TIME BEFORE PROCEEDING WITH ANY CONSTRUCTION/ FABRICATION WORK RELATED TO 'HOLDS'.



- LEGEND:-
1. BOUNDARY WALL
 2. FENCE
 3. BUILDING
 4. DRAIN
 5. WATER OUTLET PIPE
 6. WATER INLET PIPE
 7. OVERFLOW WATER PIPE
 8. 11KV LTW
 9. ELEC. POLE
 10. TREE
 11. BENCH MARK / TBM.

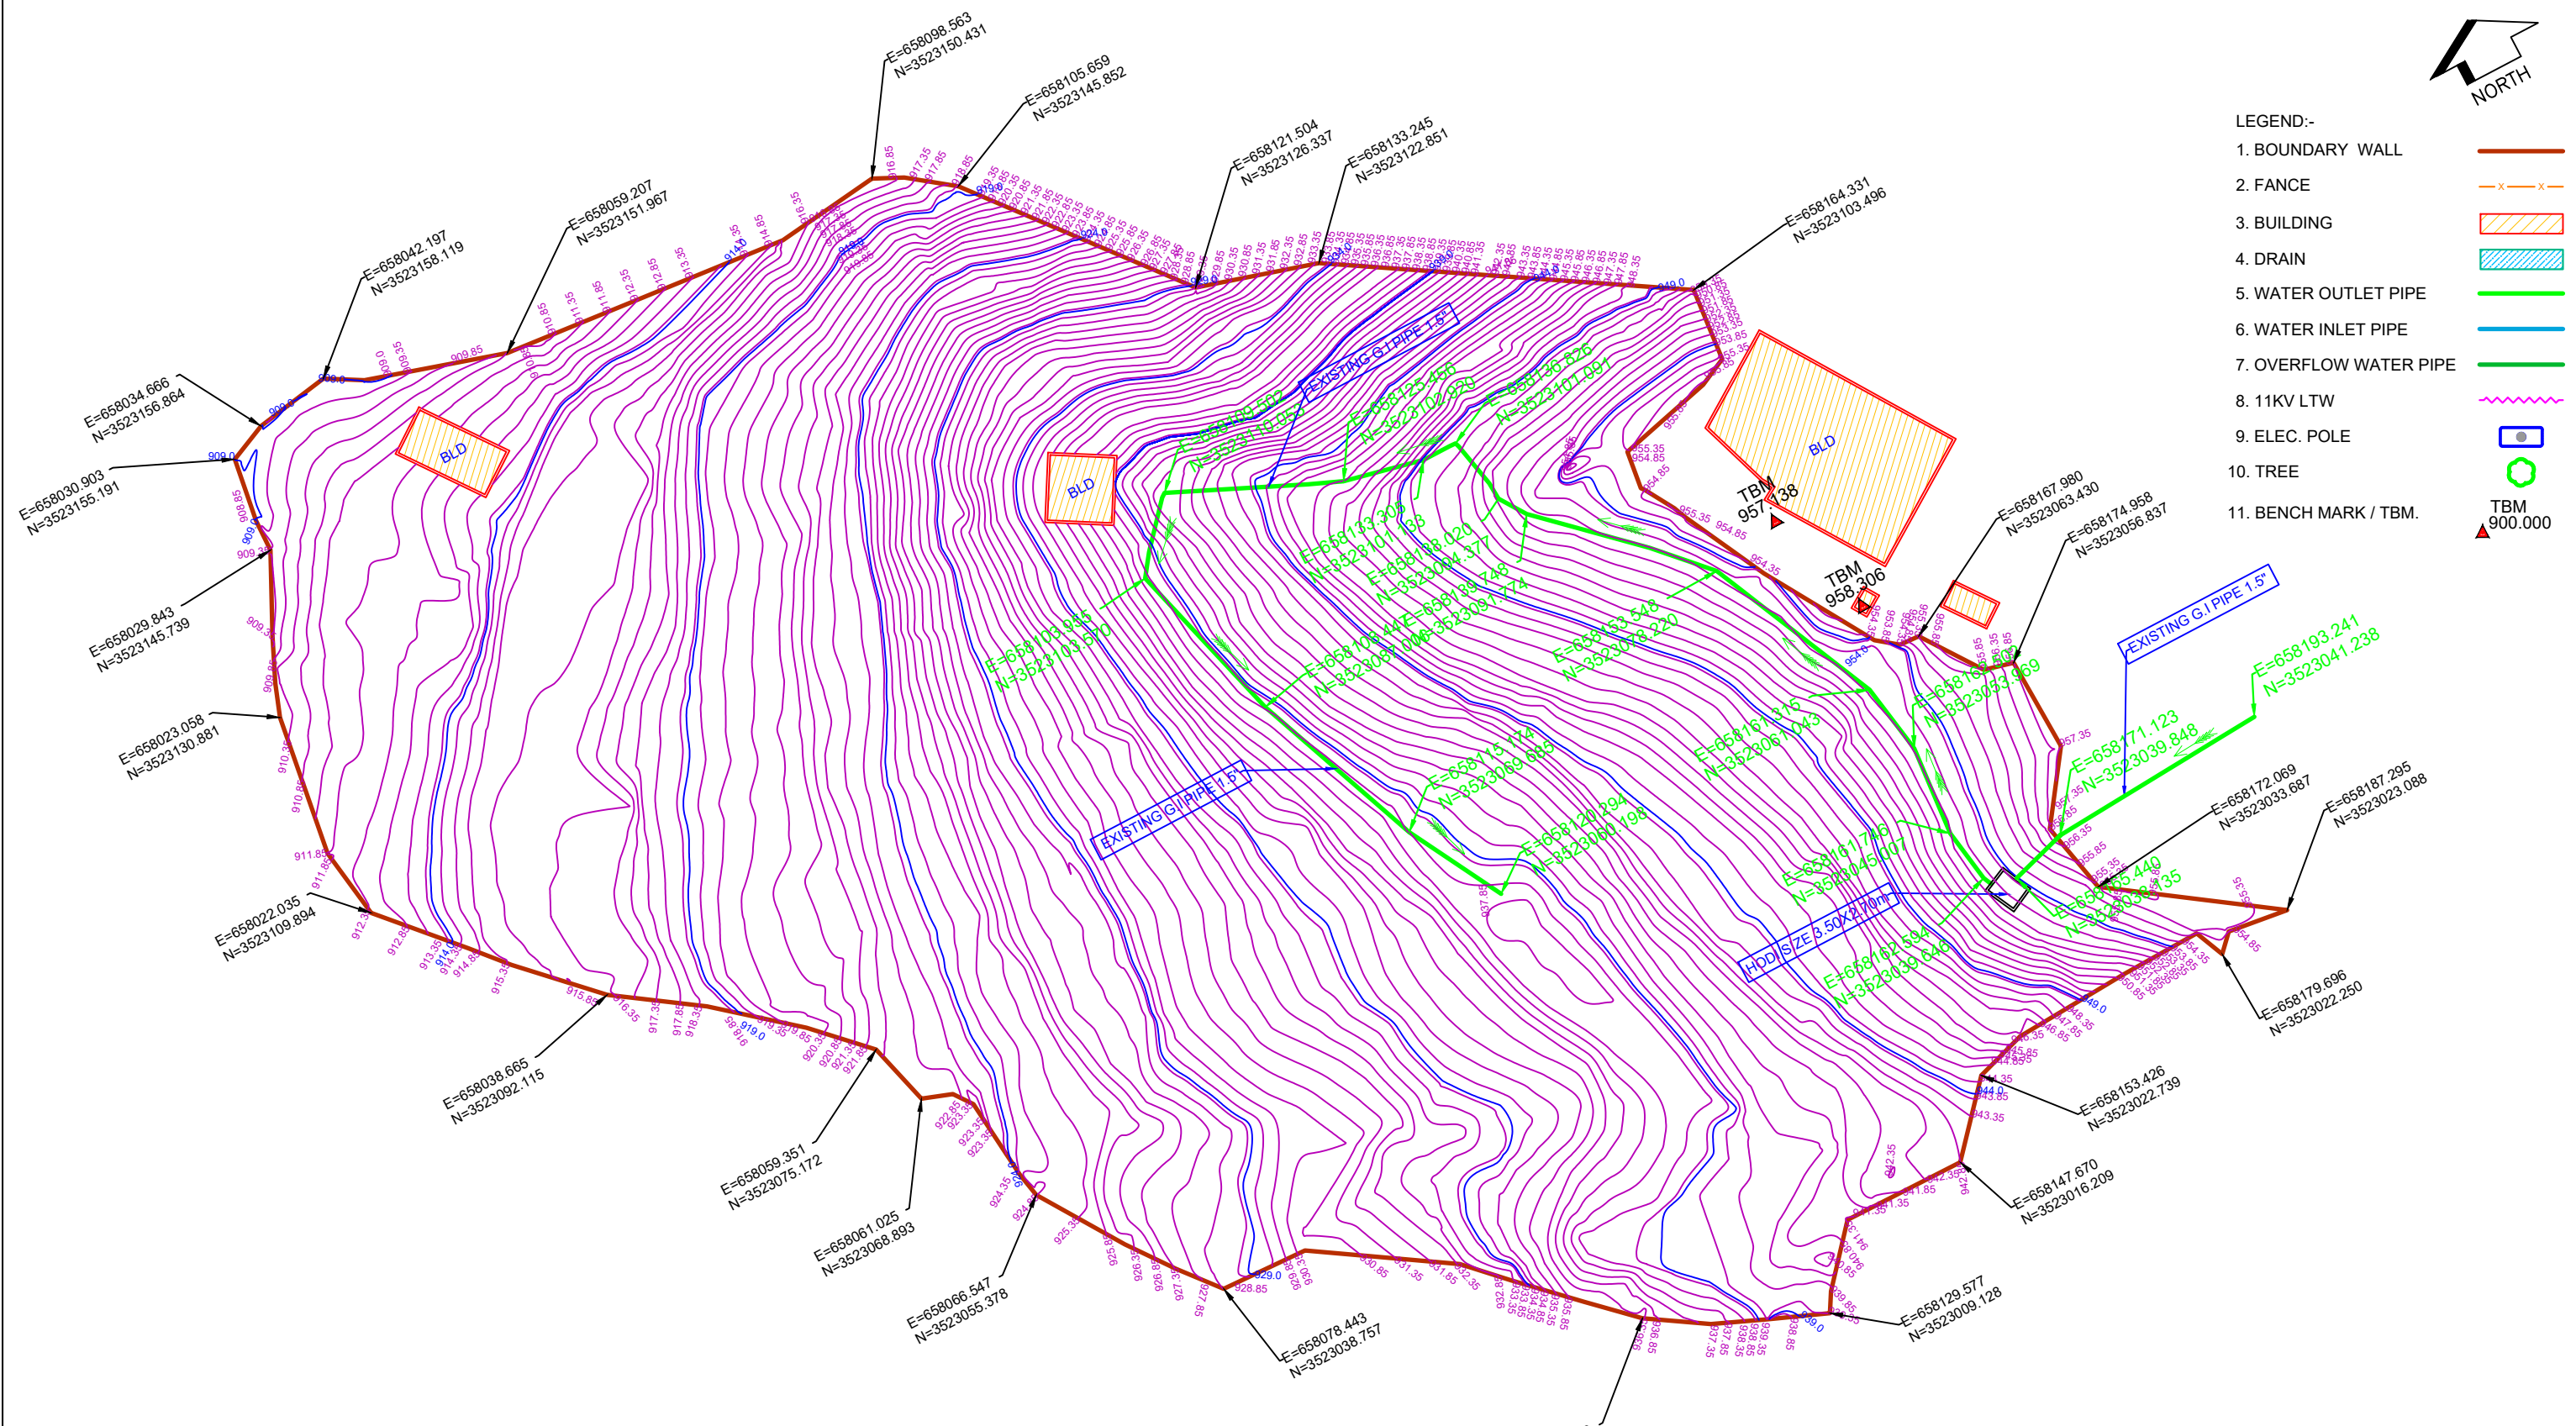

DETAILED DESIGN CONSULTANCY, HP-SHIVA (PACKAGE CS09)
IRRIGATION, HORTICULTURE, ORCHARDS AND VALUE CHAIN DEVELOPMENT

TOPOGRAPHICAL SURVEY FOR LAHSANI CLUSTER
DHARAMPUR BLOCK, MANDI DISTRICT



TATA CONSULTING ENGINEERS LIMITED
MUMBAI

SIGN. OF CLIENT:-

JE	AE	EE	SE
----	----	----	----

PURPOSE : FOR TENDER ONLY
DO NOT SCALE

Proprietary Notice and Version Control This document contains confidential information for use only by the "Client"; for the Project under consideration, which is provided for the sole purpose of permitting the recipient to evaluate the information submitted hereunder. In consideration of receipt of this document, unless agreed to in contrary in the Contract, the recipient agrees to maintain such information in confidence and to not reproduce or otherwise disclose this information to any person outside the recipient's organization, except that there is no obligation to maintain the confidentiality of any information which was known to the recipient prior to receipt of such information from Tata Consulting Engineers Limited, or becomes publicly known through no fault of recipient, or Tata Consulting Engineers Limited, or is received without obligation of confidentiality from a third party owing no obligation of confidentiality to Tata Consulting Engineers Limited. All information given under this version over rides all and any kind of offers, assumptions, deliverables and contracts submitted verbally (and subsequently communicated in writing) or in writing or otherwise given under any and all previous version/s.

FILE NAME : 12503A-CV-32064-Rev-PO

*P (PRELIMINARY) ISSUES ARE NOT TO BE USED FOR CONSTRUCTION / FABRICATION BUT ARE ISSUED FOR LIMITED PURPOSES ONLY AS INDICATED IN THE SMALL BLOCK ABOVE THIS BLOCK.

CONSTRUCTION / FABRICATION WORK IS PERMITTED ON 'R' (RELEASED) ISSUES ONLY.


INFORMATION CONTAINED WITHIN 'HOLD' IS NOT RELEASED FOR CONSTRUCTION / FABRICATION. FIELD MUST GET 'DESIGN OFFICE TO CLEAR 'HOLD'S' IN TIME BEFORE PROCEEDING WITH ANY CONSTRUCTION/ FABRICATION WORK RELATED TO 'HOLD'S'.

SIGN.										
	INITIALS									
PO	BSN	DVB	MJ					MK	DK	10-06-2022
	REVISIONS									
ISSUE	DRN	DSN	CHD	CV	EL	IC	ME		PE/PM	APPD
	CLEARED									
DATE (dd-mm-yyyy)										



LEGEND:-

- 1. BOUNDARY WALL
- 2. FENCE
- 3. BUILDING
- 4. DRAIN
- 5. WATER OUTLET PIPE
- 6. WATER INLET PIPE
- 7. OVERFLOW WATER PIPE
- 8. 11KV LTW
- 9. ELEC. POLE
- 10. TREE
- 11. BENCH MARK / TBM. TBM
700.00
- 12. WATER FLOW

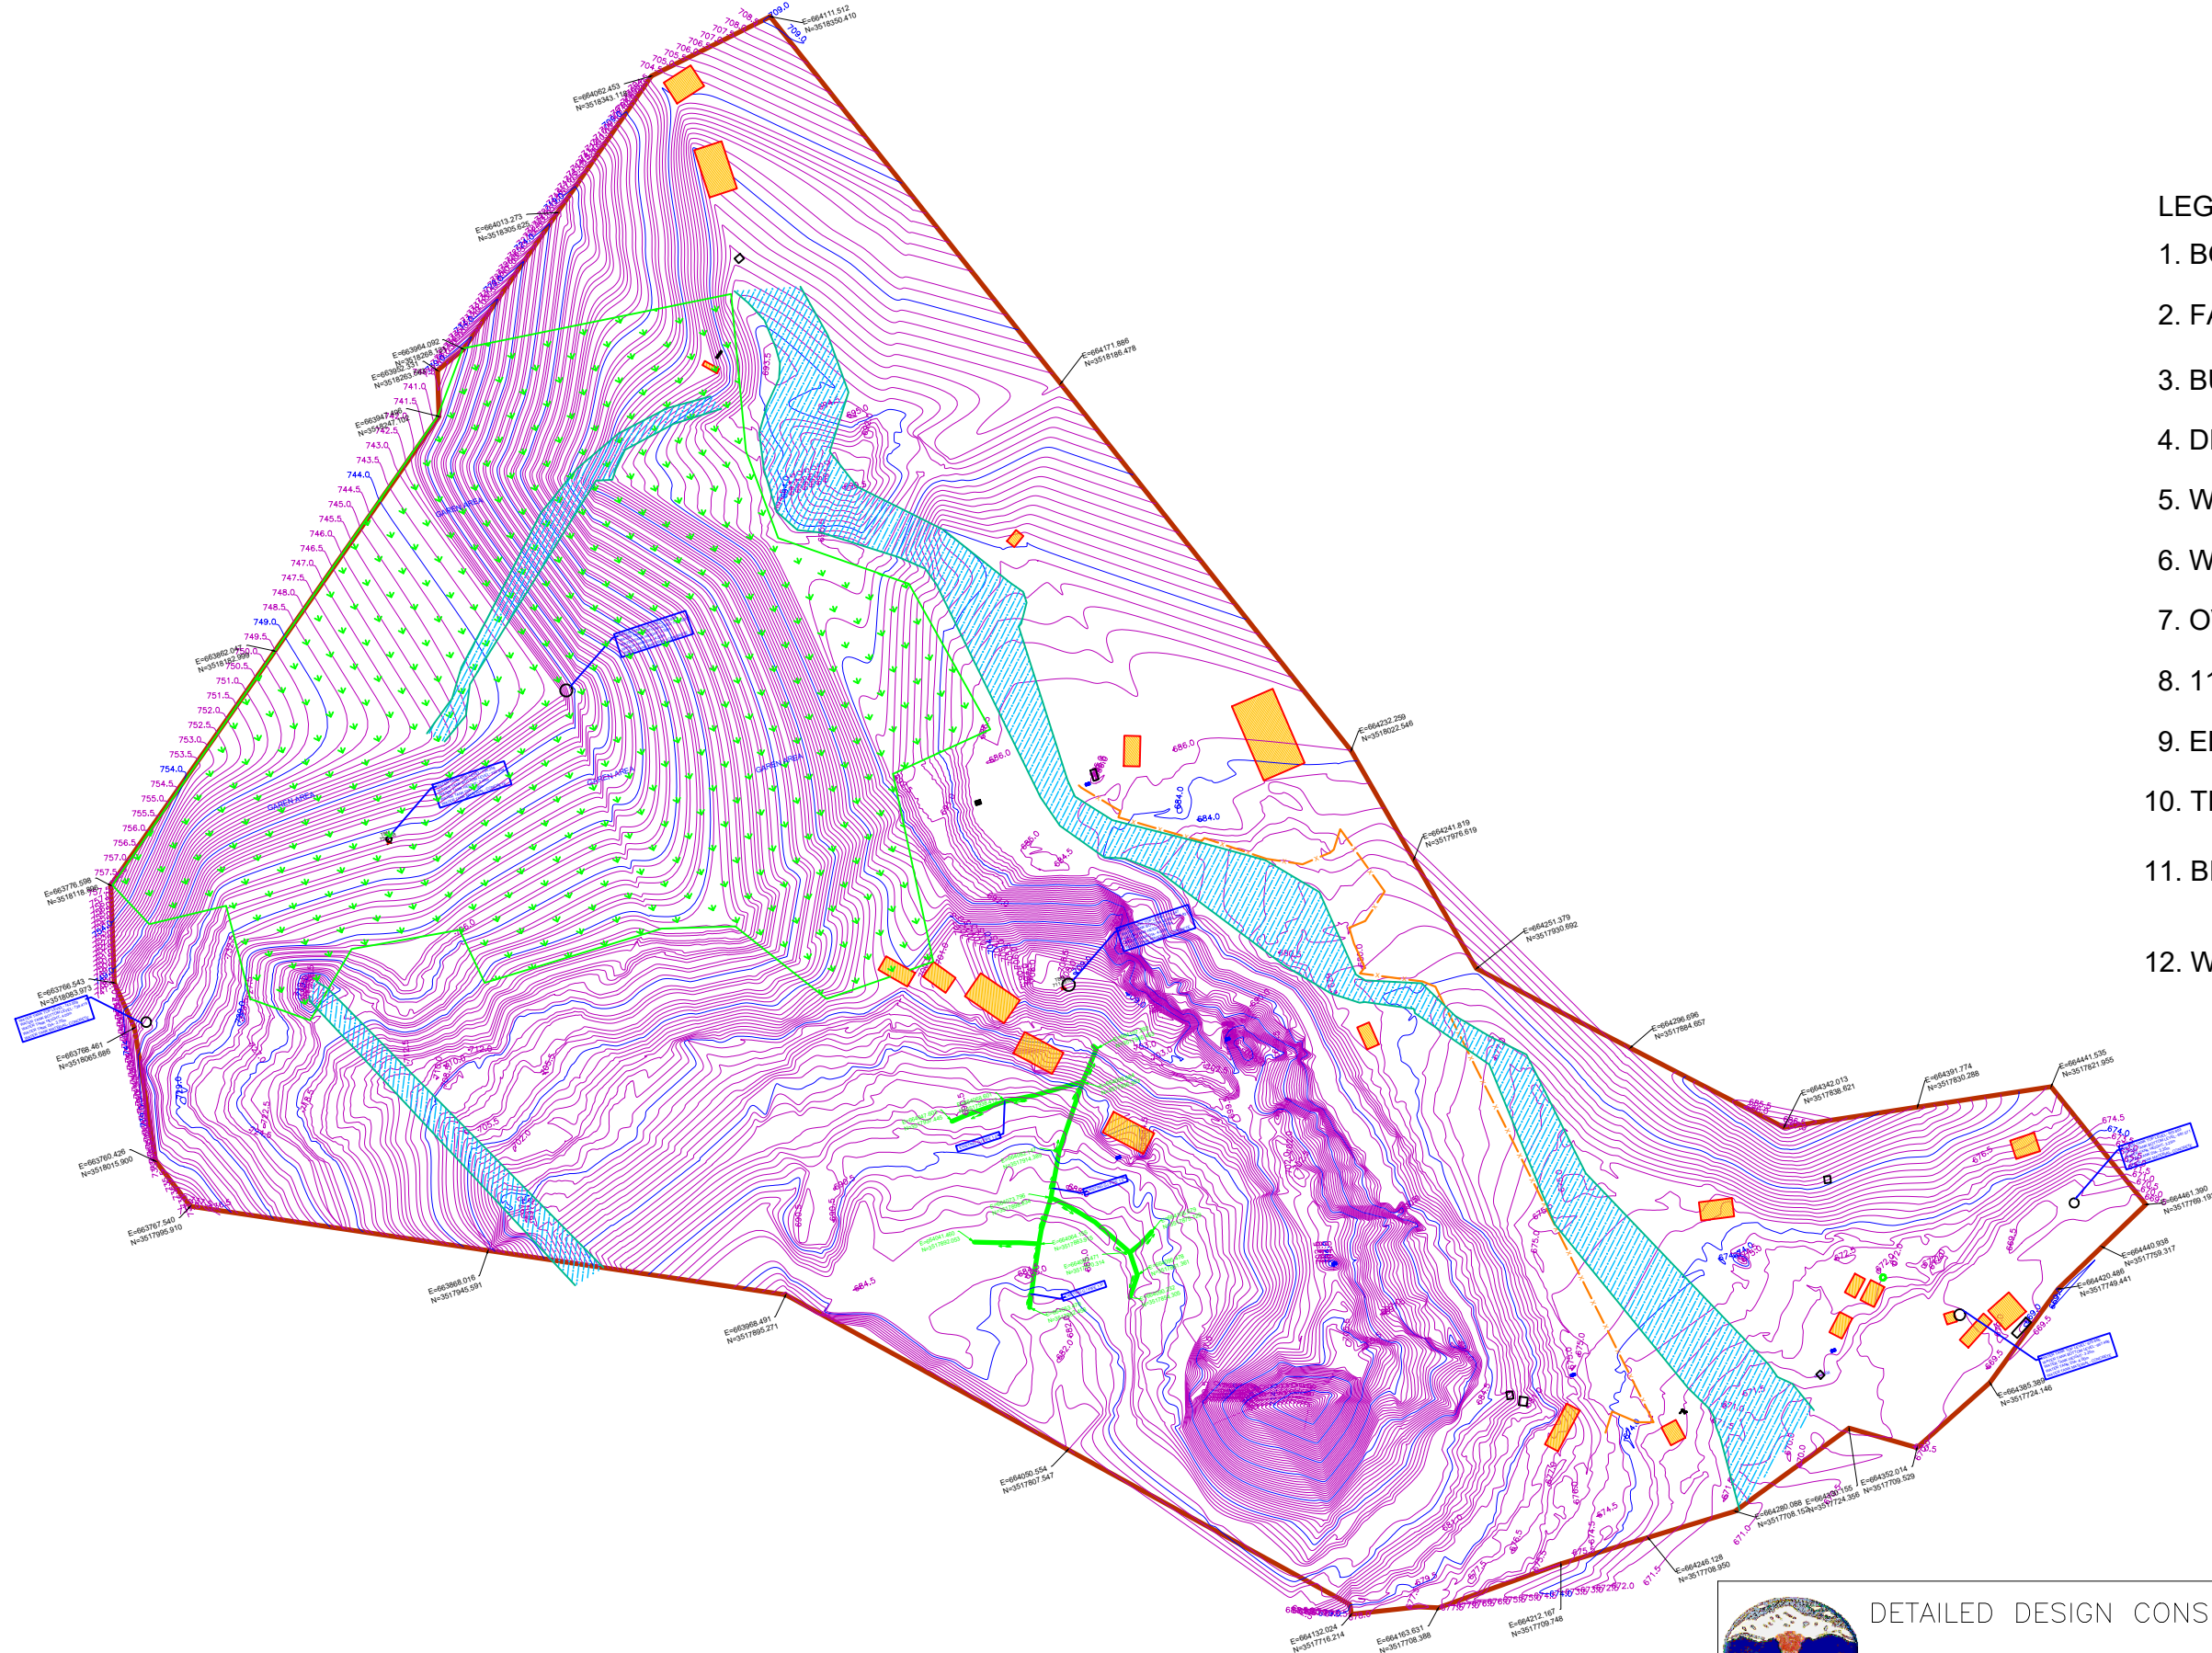

DETAILED DESIGN CONSULTANCY, HP-SHIVA (PACKAGE CS09)
IRRIGATION, HORTICULTURE, ORCHARDS AND VALUE CHAIN DEVELOPMENT

TOPOGRAPHICAL SURVEY FOR CHURU RA BALH CLUSTER
DHARAMPUR BLOCK, MANDI DISTRICT

SIGN. OF CLIENT:-			
JE	AE	EE	SE
PURPOSE : FOR TENDER ONLY			
DO NOT SCALE			

Proprietary Notice and Version Control This document contains confidential information for use only by the "Client"; for the Project under consideration, which is provided for the sole purpose of permitting the recipient to evaluate the information submitted herewith. In consideration of receipt of this document, unless agreed to in contrary in the Contract, the recipient agrees to maintain such information in confidence and to not reproduce or otherwise disclose the information to any person outside the recipient's organization; except that there is no obligation to maintain the confidentiality of any information which was known to the recipient prior to receipt of such information from Tata Consulting Engineers Limited, or becomes publicly known through no fault of recipient, or Tata Consulting Engineers Limited, or is received without obligation of confidentiality from a third party owing no obligation of confidentiality to Tata Consulting Engineers Limited. All information given under this version over rules all and any kind of offers, assumptions, deliverables and contracts submitted verbally (and subsequently communicated in writing) or in writing or otherwise given under any and all previous versions.

FILE NAME : 12503A-CV-32065-Rev-P0


	TATA CONSULTING ENGINEERS LIMITED	MUMBAI
SCALE : NTS	DWG NO. TCE.12503A-CV-3005-LM-32065	ISSUE P0
DC & DISC: DEL-CV		

SIGN.										
	INITIALS									
PO										
	INITIALS									
ISSUE										
	DRN	DSN	CHD	CV	EL	IC	ME	PE/PM	APPD	DATE
CLEARED										

'P' (PRELIMINARY) ISSUES ARE NOT TO BE USED FOR CONSTRUCTION / FABRICATION BUT ARE ISSUED FOR LIMITED PURPOSES ONLY AS INDICATED IN THE SMALL BLOCK ABOVE THIS BLOCK.

CONSTRUCTION / FABRICATION WORK IS PERMITTED ON 'R' (RELEASED) ISSUES ONLY.

INFORMATION CONTAINED WITHIN 'HOLD' IS NOT RELEASED FOR CONSTRUCTION / FABRICATION. FIELD MUST GET DESIGN OFFICE TO CLEAR 'HOLDS' IN TIME BEFORE PROCEEDING WITH ANY CONSTRUCTION/ FABRICATION WORK RELATED TO 'HOLDS'.

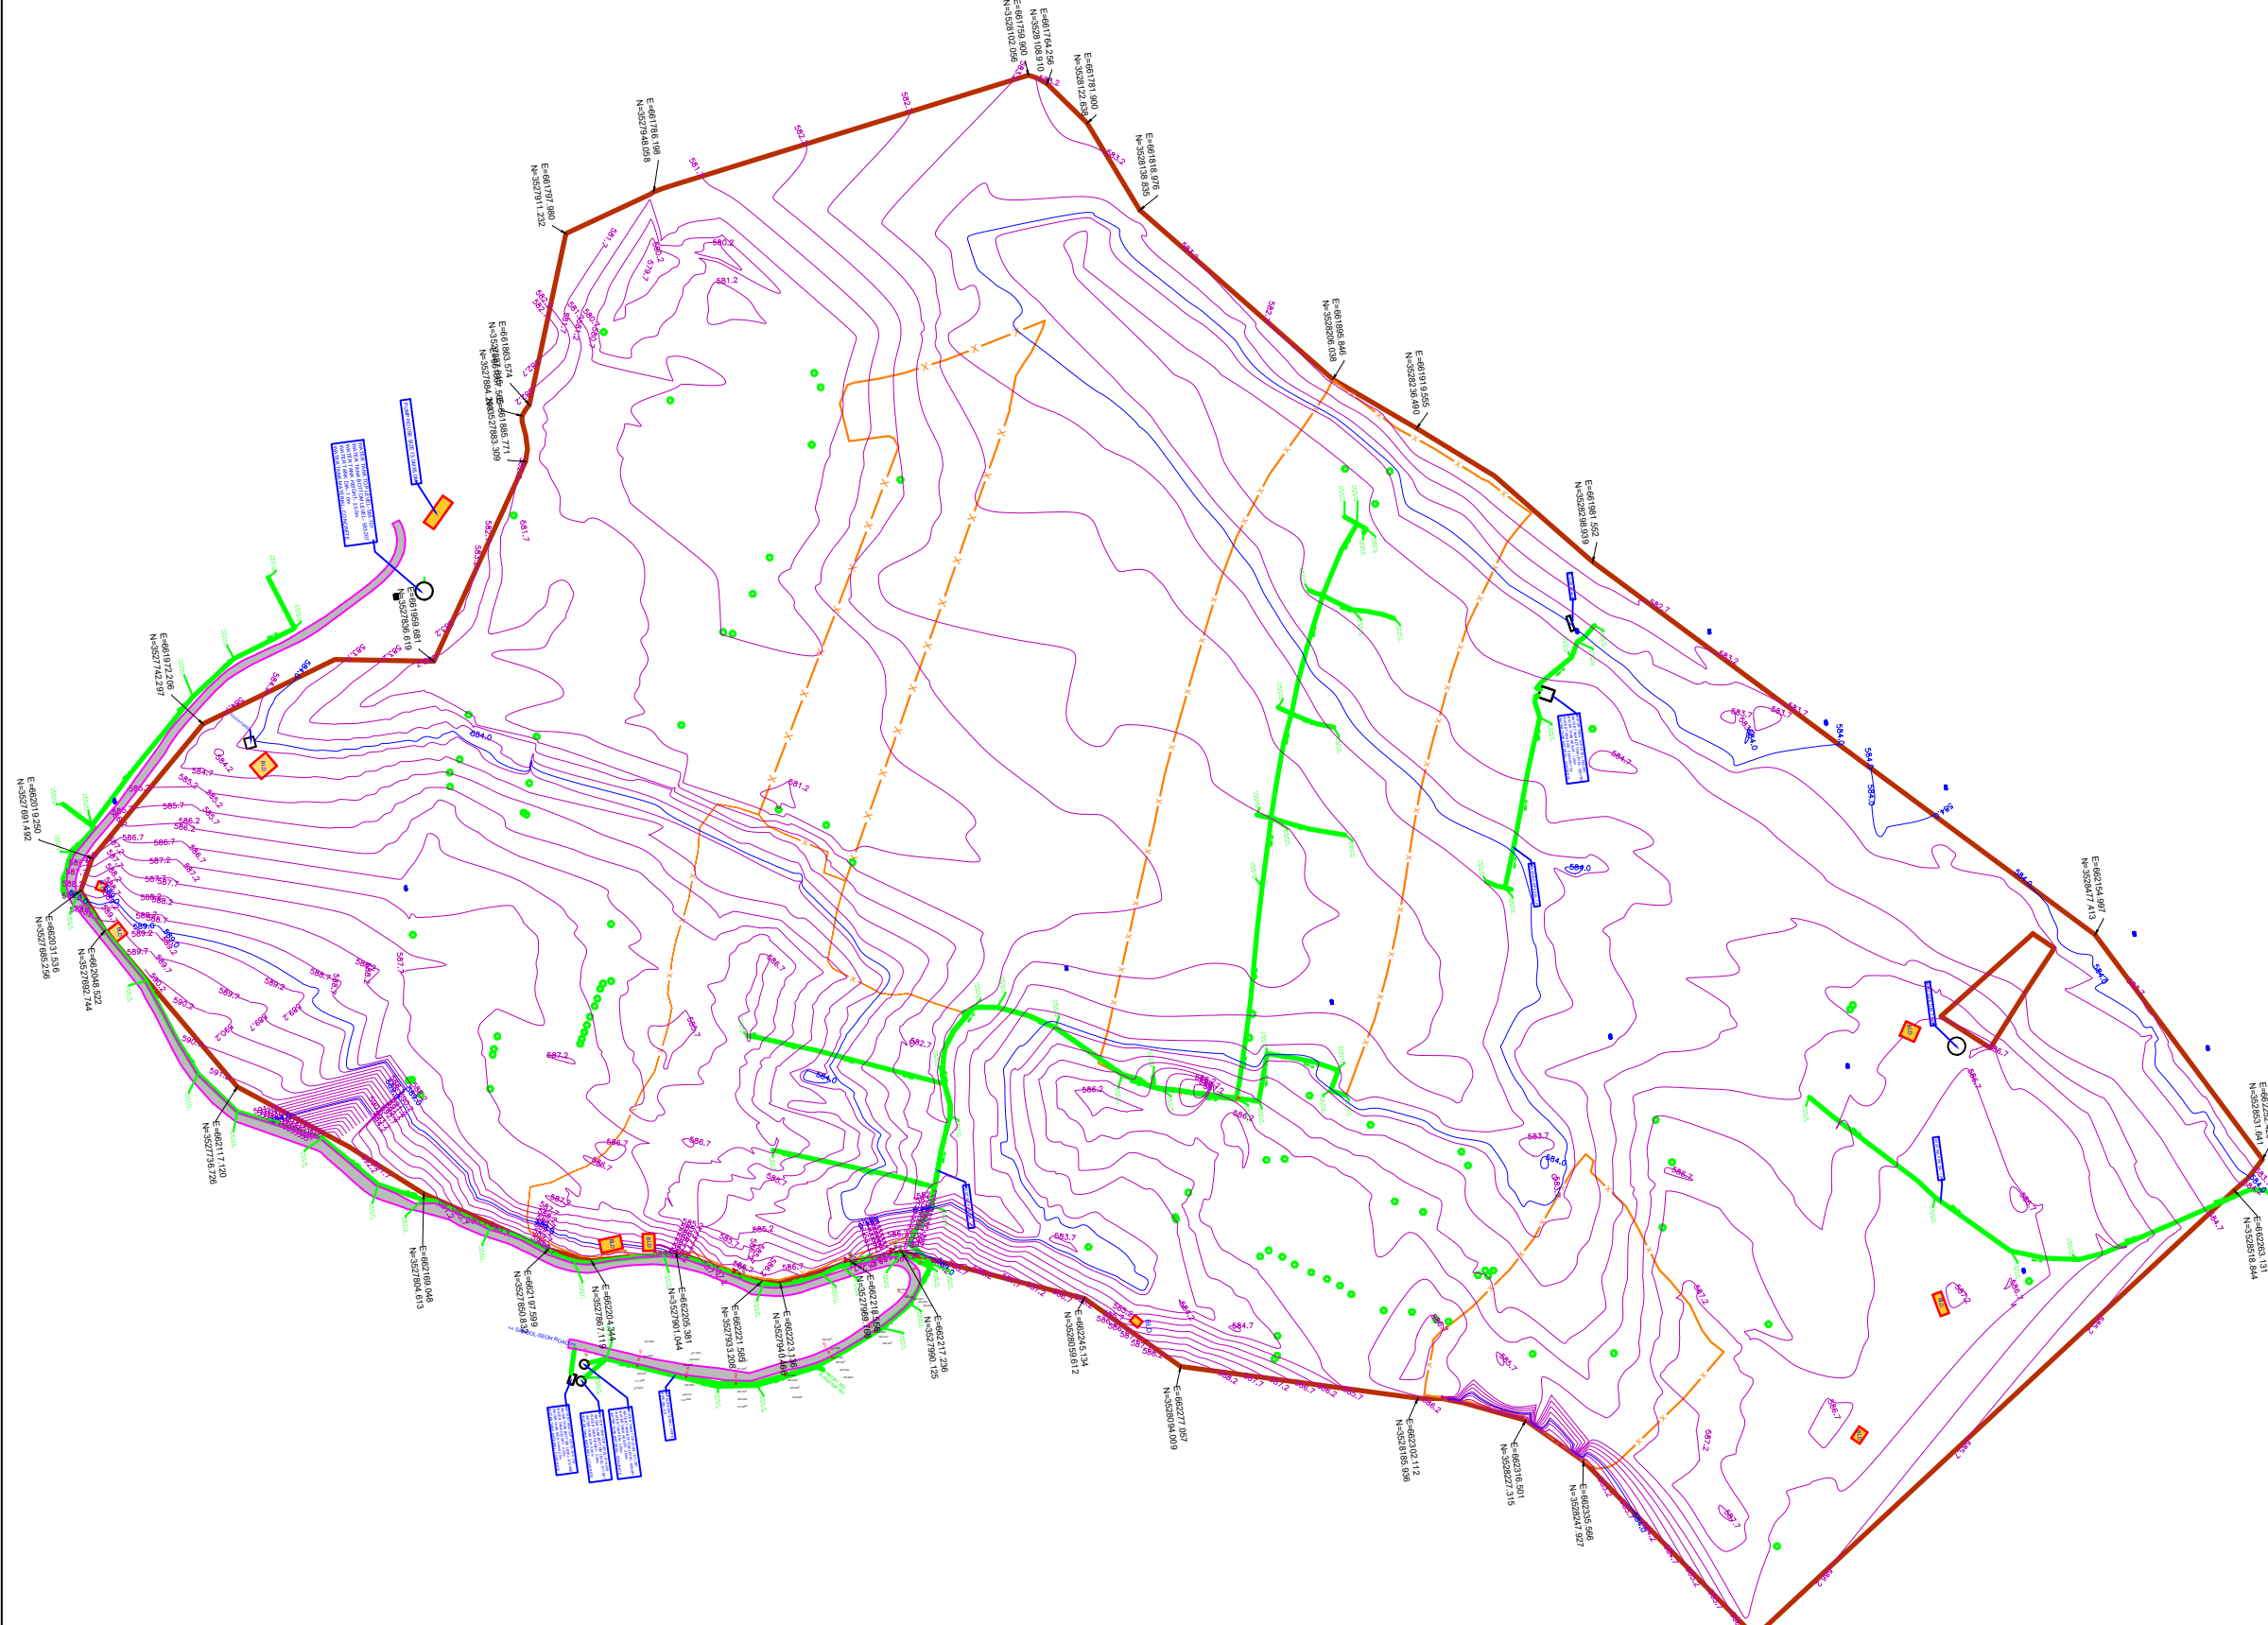

- LEGEND:-**
- 1. BOUNDARY WALL
 - 2. FENCE
 - 3. BUILDING
 - 4. WATER OUTLET PIPE
 - 5. WATER INLET PIPE
 - 6. TREE
 - 7. ELEC. POLE
 - 8. TRANSFORMER
 - 9. BENCH MARK / TBM.
 - 10. WATER FLOW



DETAILED DESIGN CONSULTANCY, HP-SHIVA (PACKAGE CS09)
IRRIGATION, HORTICULTURE, ORCHARDS AND VALUE CHAIN DEVELOPMENT

SIGN. OF CLIENT:-

JE	AE	EE	SE
----	----	----	----

PURPOSE : FOR TENDER ONLY
DO NOT SCALE

Proprietary Notice and Version Control This document contains confidential information for use only by the 'Client'; for the Project under consideration, which is provided for the sole purpose of permitting the recipient to evaluate the information submitted herewith. In consideration of receipt of this document, unless agreed to in contrary in the Contract, the recipient agrees to maintain such information in confidence and to not reproduce or otherwise disclose this information to any person outside the recipient's organization; except that there is no obligation to maintain the confidentiality of any information which was known to the recipient prior to receipt of such information from Tata Consulting Engineers Limited, or becomes publicly known through no fault of recipient, or Tata Consulting Engineers Limited, or is received without obligation of confidentiality from a third party owing no obligation of confidentiality to Tata Consulting Engineers Limited. All information given under this version over rules all and any kind of offers, assumptions, deliverables and contracts submitted verbally (and subsequently communicated in writing) or in writing or otherwise given under any and all previous version/s.

TOPOGRAPHICAL SURVEY FOR SEOH-2 CLUSTER
DHARAMPUR BLOCK, MANDI DISTRICT

TATA CONSULTING ENGINEERS LIMITED
MUMBAI

SCALE : NTS DWG NO. TCE.12503A-CV-3005-LM-32066 ISSUE PO

DC & DISC: DEL-CV

SIGN.											
	INITIALS										
REVISIONS											
SIGN.											
	INITIALS	BSN	DVB	MJ				MK	DK	10-06-2022	
REVISIONS											
ISSUE	DRN	DSN	CHD	CV	EL	IC	ME	PE/PM	APPD	DATE	
	CLEARED										(dd-mm-yyyy)



'P' (PRELIMINARY) ISSUES ARE NOT TO BE USED FOR CONSTRUCTION / FABRICATION BUT ARE ISSUED FOR LIMITED PURPOSES ONLY AS INDICATED IN THE SMALL BLOCK ABOVE THIS BLOCK.

CONSTRUCTION / FABRICATION WORK IS PERMITTED ON 'R' (RELEASED) ISSUES ONLY.

INFORMATION CONTAINED WITHIN 'HOLD' IS NOT RELEASED FOR CONSTRUCTION / FABRICATION. FIELD MUST GET DESIGN OFFICE TO CLEAR 'HOLDS' IN TIME BEFORE PROCEEDING WITH ANY CONSTRUCTION/ FABRICATION WORK RELATED TO 'HOLDS'.



- LEGEND:-**
1. BOUNDARY WALL
 2. BUILDING
 3. HDPE WATER OUTLET PIPE
 4. WATER INLET PIPE
 5. OVERFLOW WATER PIPE
 6. 22KV WIRE
 6. ELEC. POLE
 7. BENCH MARK / TBM. TBM
580.000
 8. WATER FLOW

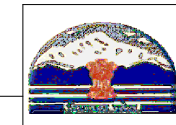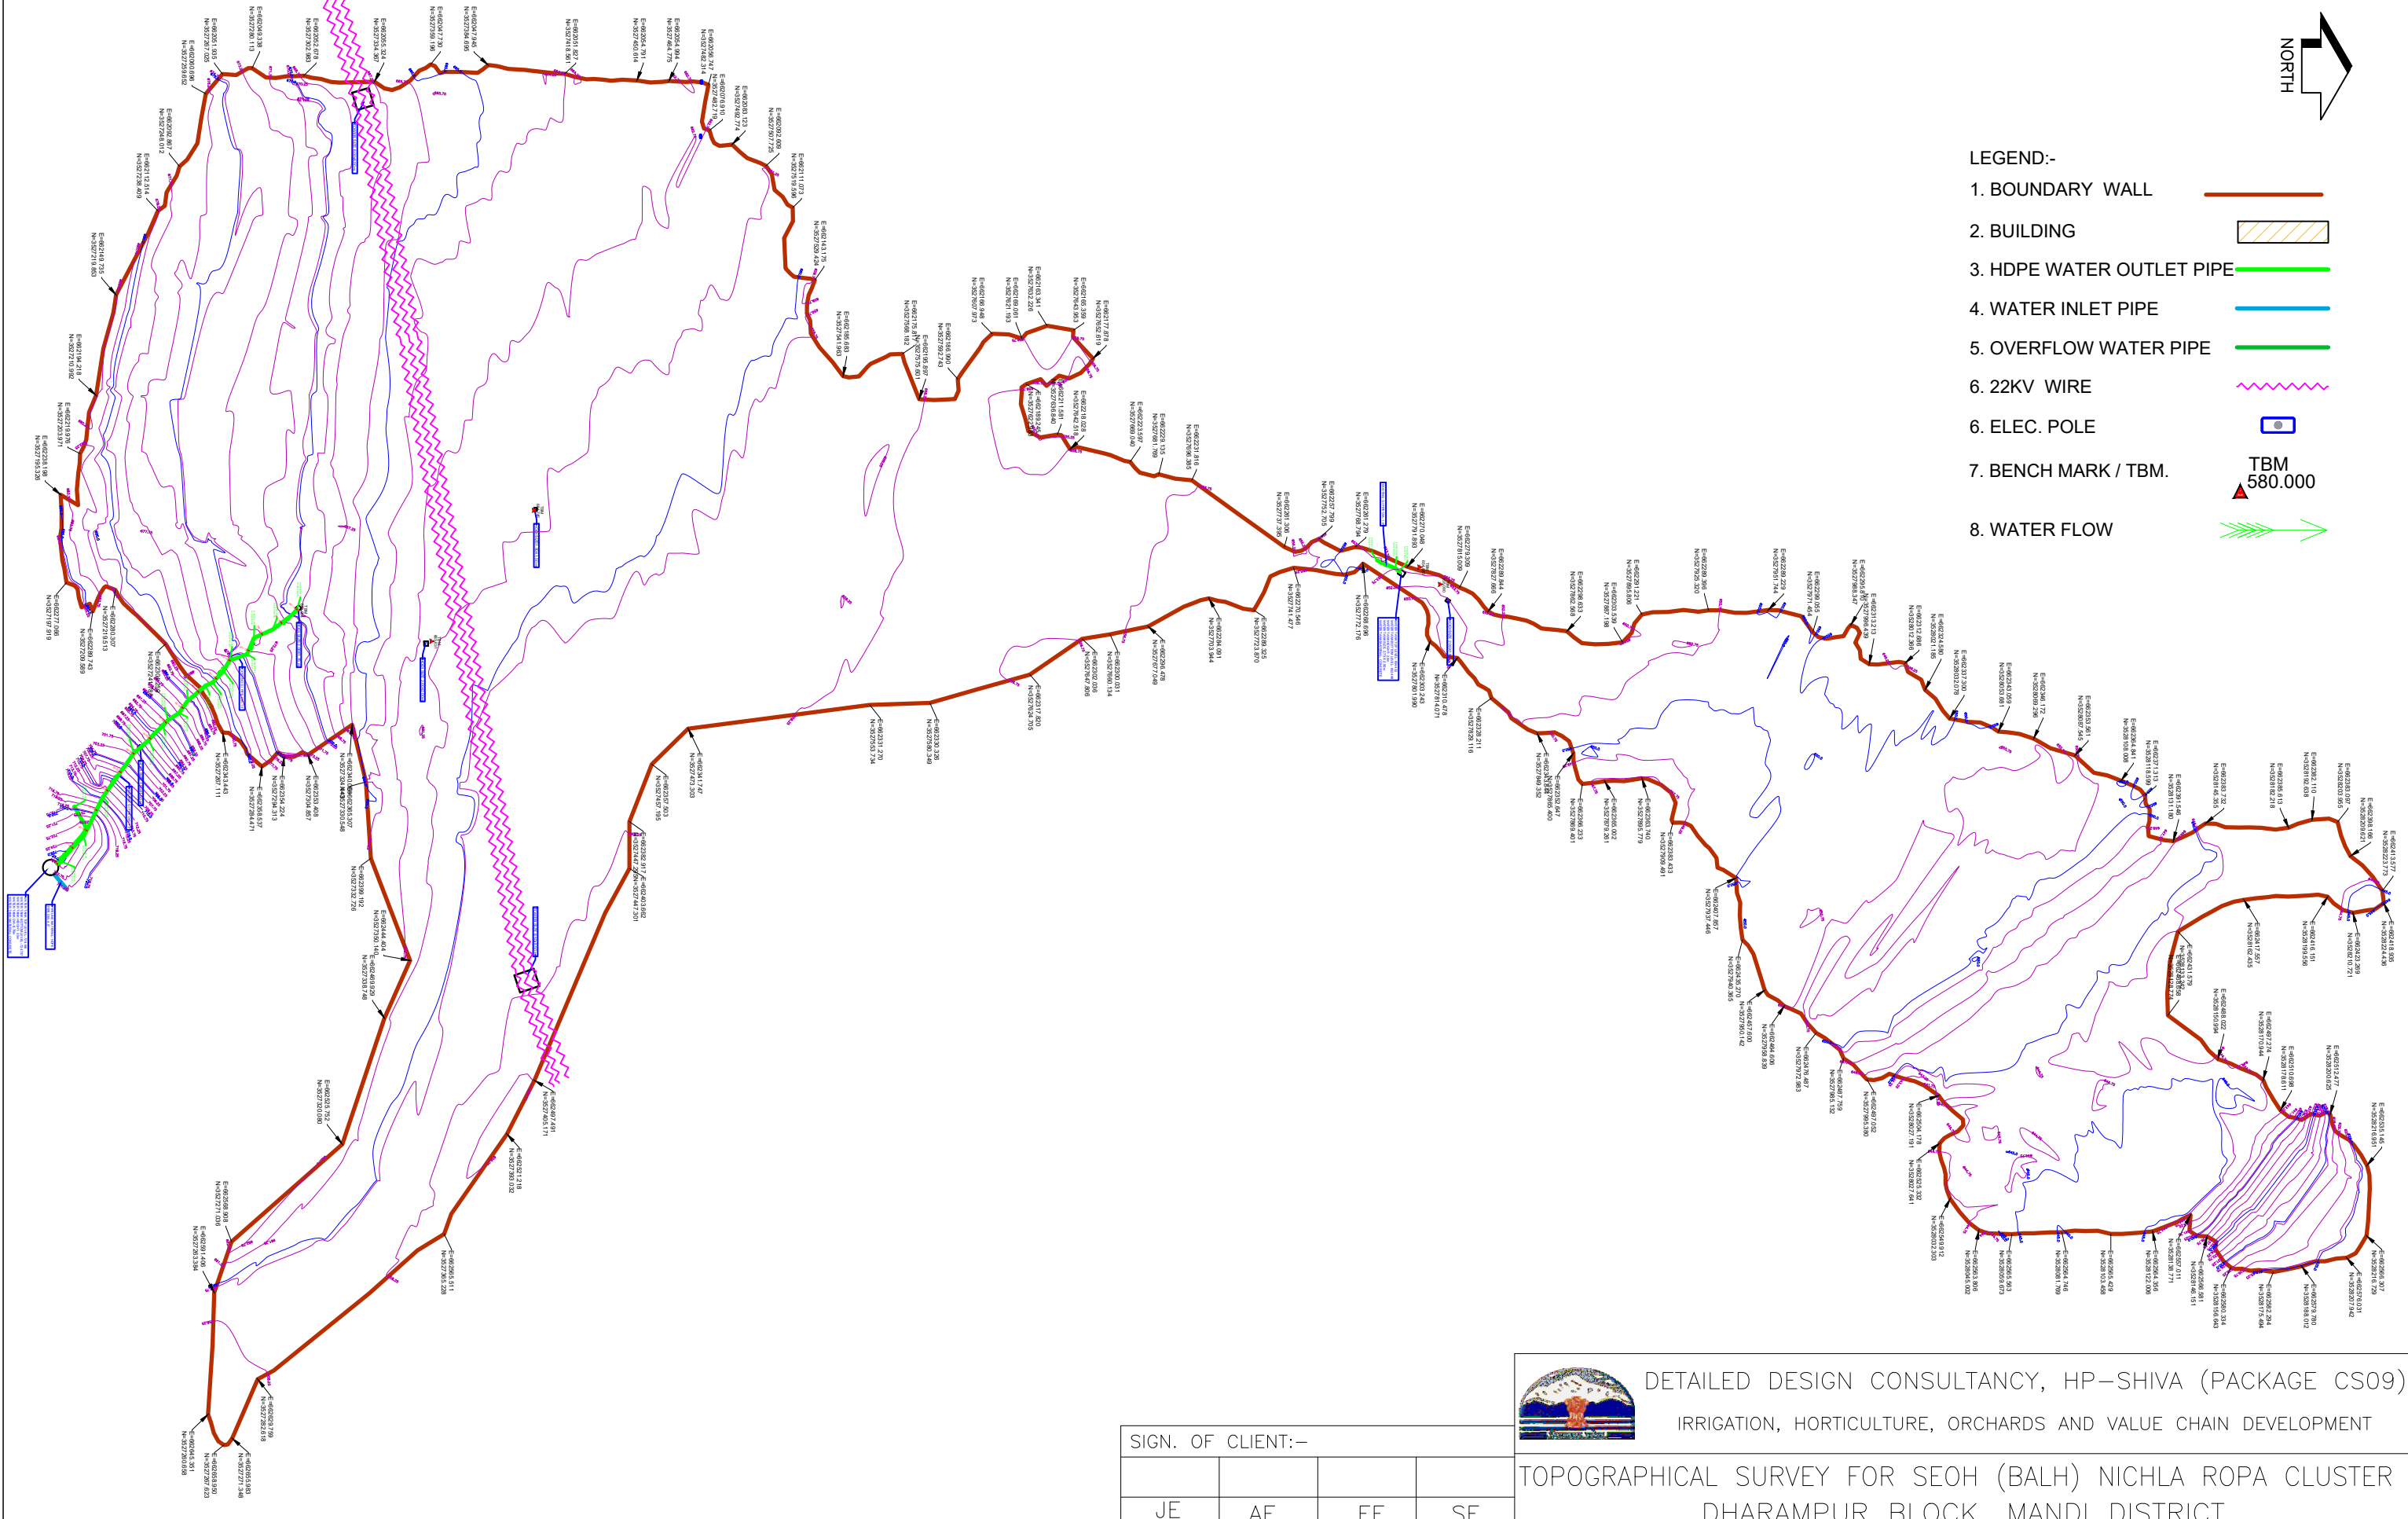

DETAILED DESIGN CONSULTANCY, HP-SHIVA (PACKAGE CS09)
IRRIGATION, HORTICULTURE, ORCHARDS AND VALUE CHAIN DEVELOPMENT

SIGN. OF CLIENT:-

JE	AE	EE	SE
----	----	----	----

TOPOGRAPHICAL SURVEY FOR SEOH (BALH) NICHLA ROPA CLUSTER
DHARAMPUR BLOCK, MANDI DISTRICT

PURPOSE : FOR TENDER ONLY
DO NOT SCALE

TATA CONSULTING ENGINEERS LIMITED

MUMBAI

Proprietary Notice and Version Control This document contains confidential information for use only by the "Client"; for the Project under consideration, which is provided for the sole purpose of permitting the recipient to evaluate the information submitted hereafter. In consideration of receipt of this document, unless agreed to in contrary in the Contract, the recipient agrees to maintain such information in confidence and to not reproduce or otherwise disclose this information to any person outside the recipient's organization, except that there is no obligation to maintain the confidentiality of any information which was known to the recipient prior to receipt of such information from Tata Consulting Engineers Limited, or becomes publicly known through no fault of recipient, or Tata Consulting Engineers Limited, or is received without obligation of confidentiality from a third party owing no obligation of confidentiality to Tata Consulting Engineers Limited. All information given under this version over rides all and any kind of offers, assumptions, deliverables and contracts submitted verbally (and subsequently communicated in writing) or in writing or otherwise given under any and all previous version/s.

FILE NAME : 12503A-CV-32067-Rev-PO



SCALE : NTS DWG NO. TCE.12503A-CV-3005-LM-32067 ISSUE PO

SIGN.						
	INITIALS					
PO	SIGN.					
	INITIALS	BSN	DVB	MJ	MK	DK
ISSUE	REVISIONS					
	DRN	DSN	CHD	CV	EL	IC
				ME		PE/PM
				CLEARED		APPD
DATE						10-06-2022
dd-mm-yyyy						

'P' (PRELIMINARY) ISSUES ARE NOT TO BE USED FOR CONSTRUCTION / FABRICATION BUT ARE ISSUED FOR LIMITED PURPOSES ONLY AS INDICATED IN THE SMALL BLOCK ABOVE THIS BLOCK.

CONSTRUCTION / FABRICATION WORK IS PERMITTED ON 'R' (RELEASED) ISSUES ONLY.

INFORMATION CONTAINED WITHIN 'HOLD' IS NOT RELEASED FOR CONSTRUCTION / FABRICATION. FIELD MUST GET 'DESIGN OFFICE TO CLEAR 'HOLDS' IN TIME BEFORE PROCEEDING WITH ANY CONSTRUCTION/ FABRICATION WORK RELATED TO 'HOLDS'.

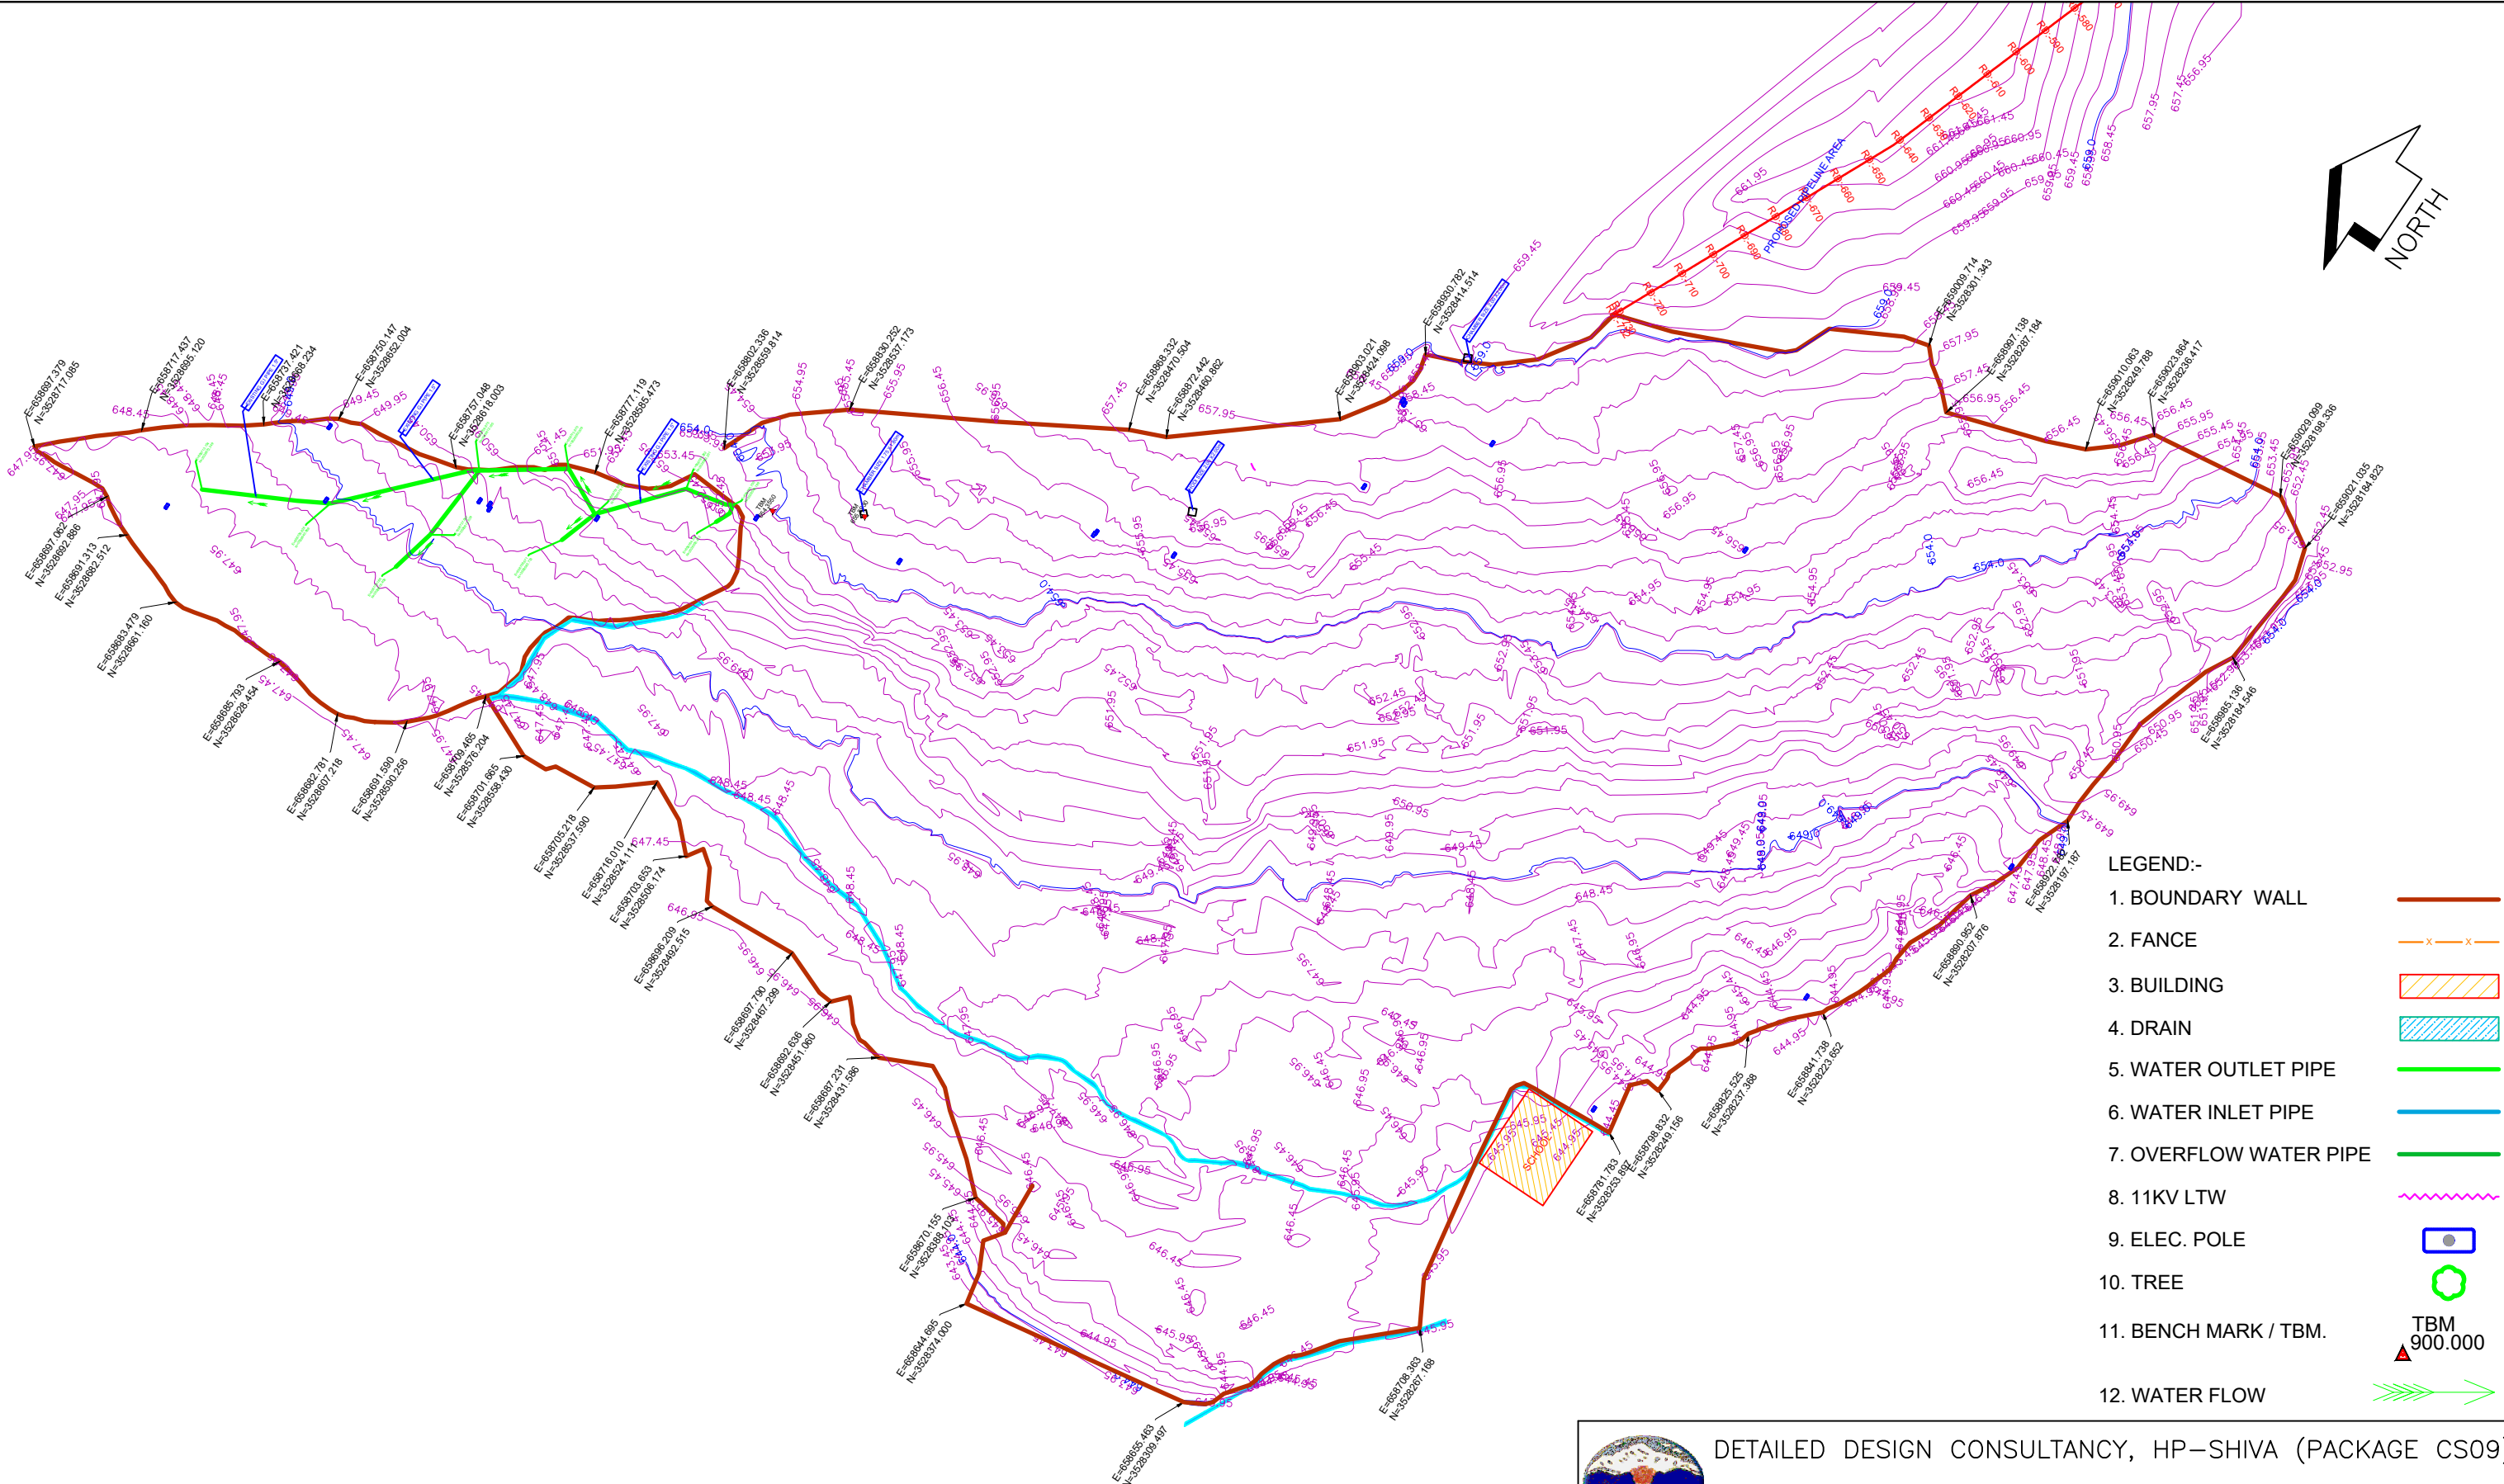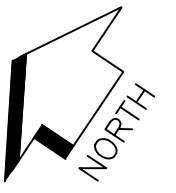

- LEGEND:-**
- 1. BOUNDARY WALL
 - 2. FENCE
 - 3. BUILDING
 - 4. DRAIN
 - 5. WATER OUTLET PIPE
 - 6. WATER INLET PIPE
 - 7. OVERFLOW WATER PIPE
 - 8. 11KV LTW
 - 9. ELEC. POLE
 - 10. TREE
 - 11. BENCH MARK / TBM. TBM
900.000
 - 12. WATER FLOW



DETAILED DESIGN CONSULTANCY, HP-SHIVA (PACKAGE CS09)
IRRIGATION, HORTICULTURE, ORCHARDS AND VALUE CHAIN DEVELOPMENT

TOPOGRAPHICAL SURVEY FOR LOWER (NICHHLI) BAIRI CLUSTER
DHARAMPUR BLOCK, MANDI DISTRICT

SIGN. OF CLIENT:-

JE	AE	EE	SE
----	----	----	----

PURPOSE : FOR TENDER ONLY
DO NOT SCALE

Proprietary Notice and Version Control This document contains confidential information for use only by the "Client"; for the Project under consideration, which is provided for the sole purpose of permitting the recipient to evaluate the information submitted hereon. In consideration of receipt of this document, unless agreed to in contrary in the Contract, the recipient agrees to maintain such information in confidence and to not reproduce or otherwise disclose this information to any person outside the recipient's organization; except that there is no obligation to maintain the confidentiality of any information which was known to the recipient prior to receipt of such information from Tata Consulting Engineers Limited, or becomes publicly known through no fault of recipient, or Tata Consulting Engineers Limited, or is received without obligation of confidentiality from a third party owing no obligation of confidentiality to Tata Consulting Engineers Limited. All information given under this version over rules all and any kind of offers, assumptions, deliverables and contracts submitted verbally (and subsequently communicated in writing) or in writing or otherwise given under any and all previous versions/s.

FILE NAME: 12503A-CV-32068-Rev-PO


TATA CONSULTING ENGINEERS LIMITED MUMBAI	SCALE : NTS	DWG NO. TCE.12503A-CV-3005-LM-32068	ISSUE PO
	DC & DISC: DEL-CV		

SIGN.											
	INITIALS										
REVISIONS											
PO	SIGN.	BSN	DVB	MJ					MK	DK	10-06-2022
	REVISIONS										
ISSUE	DRN	DSN	CHD	CV	EL	IC	ME		PE/PM	APPD	DATE (dd-mm-yyyy)
				CLEARED							







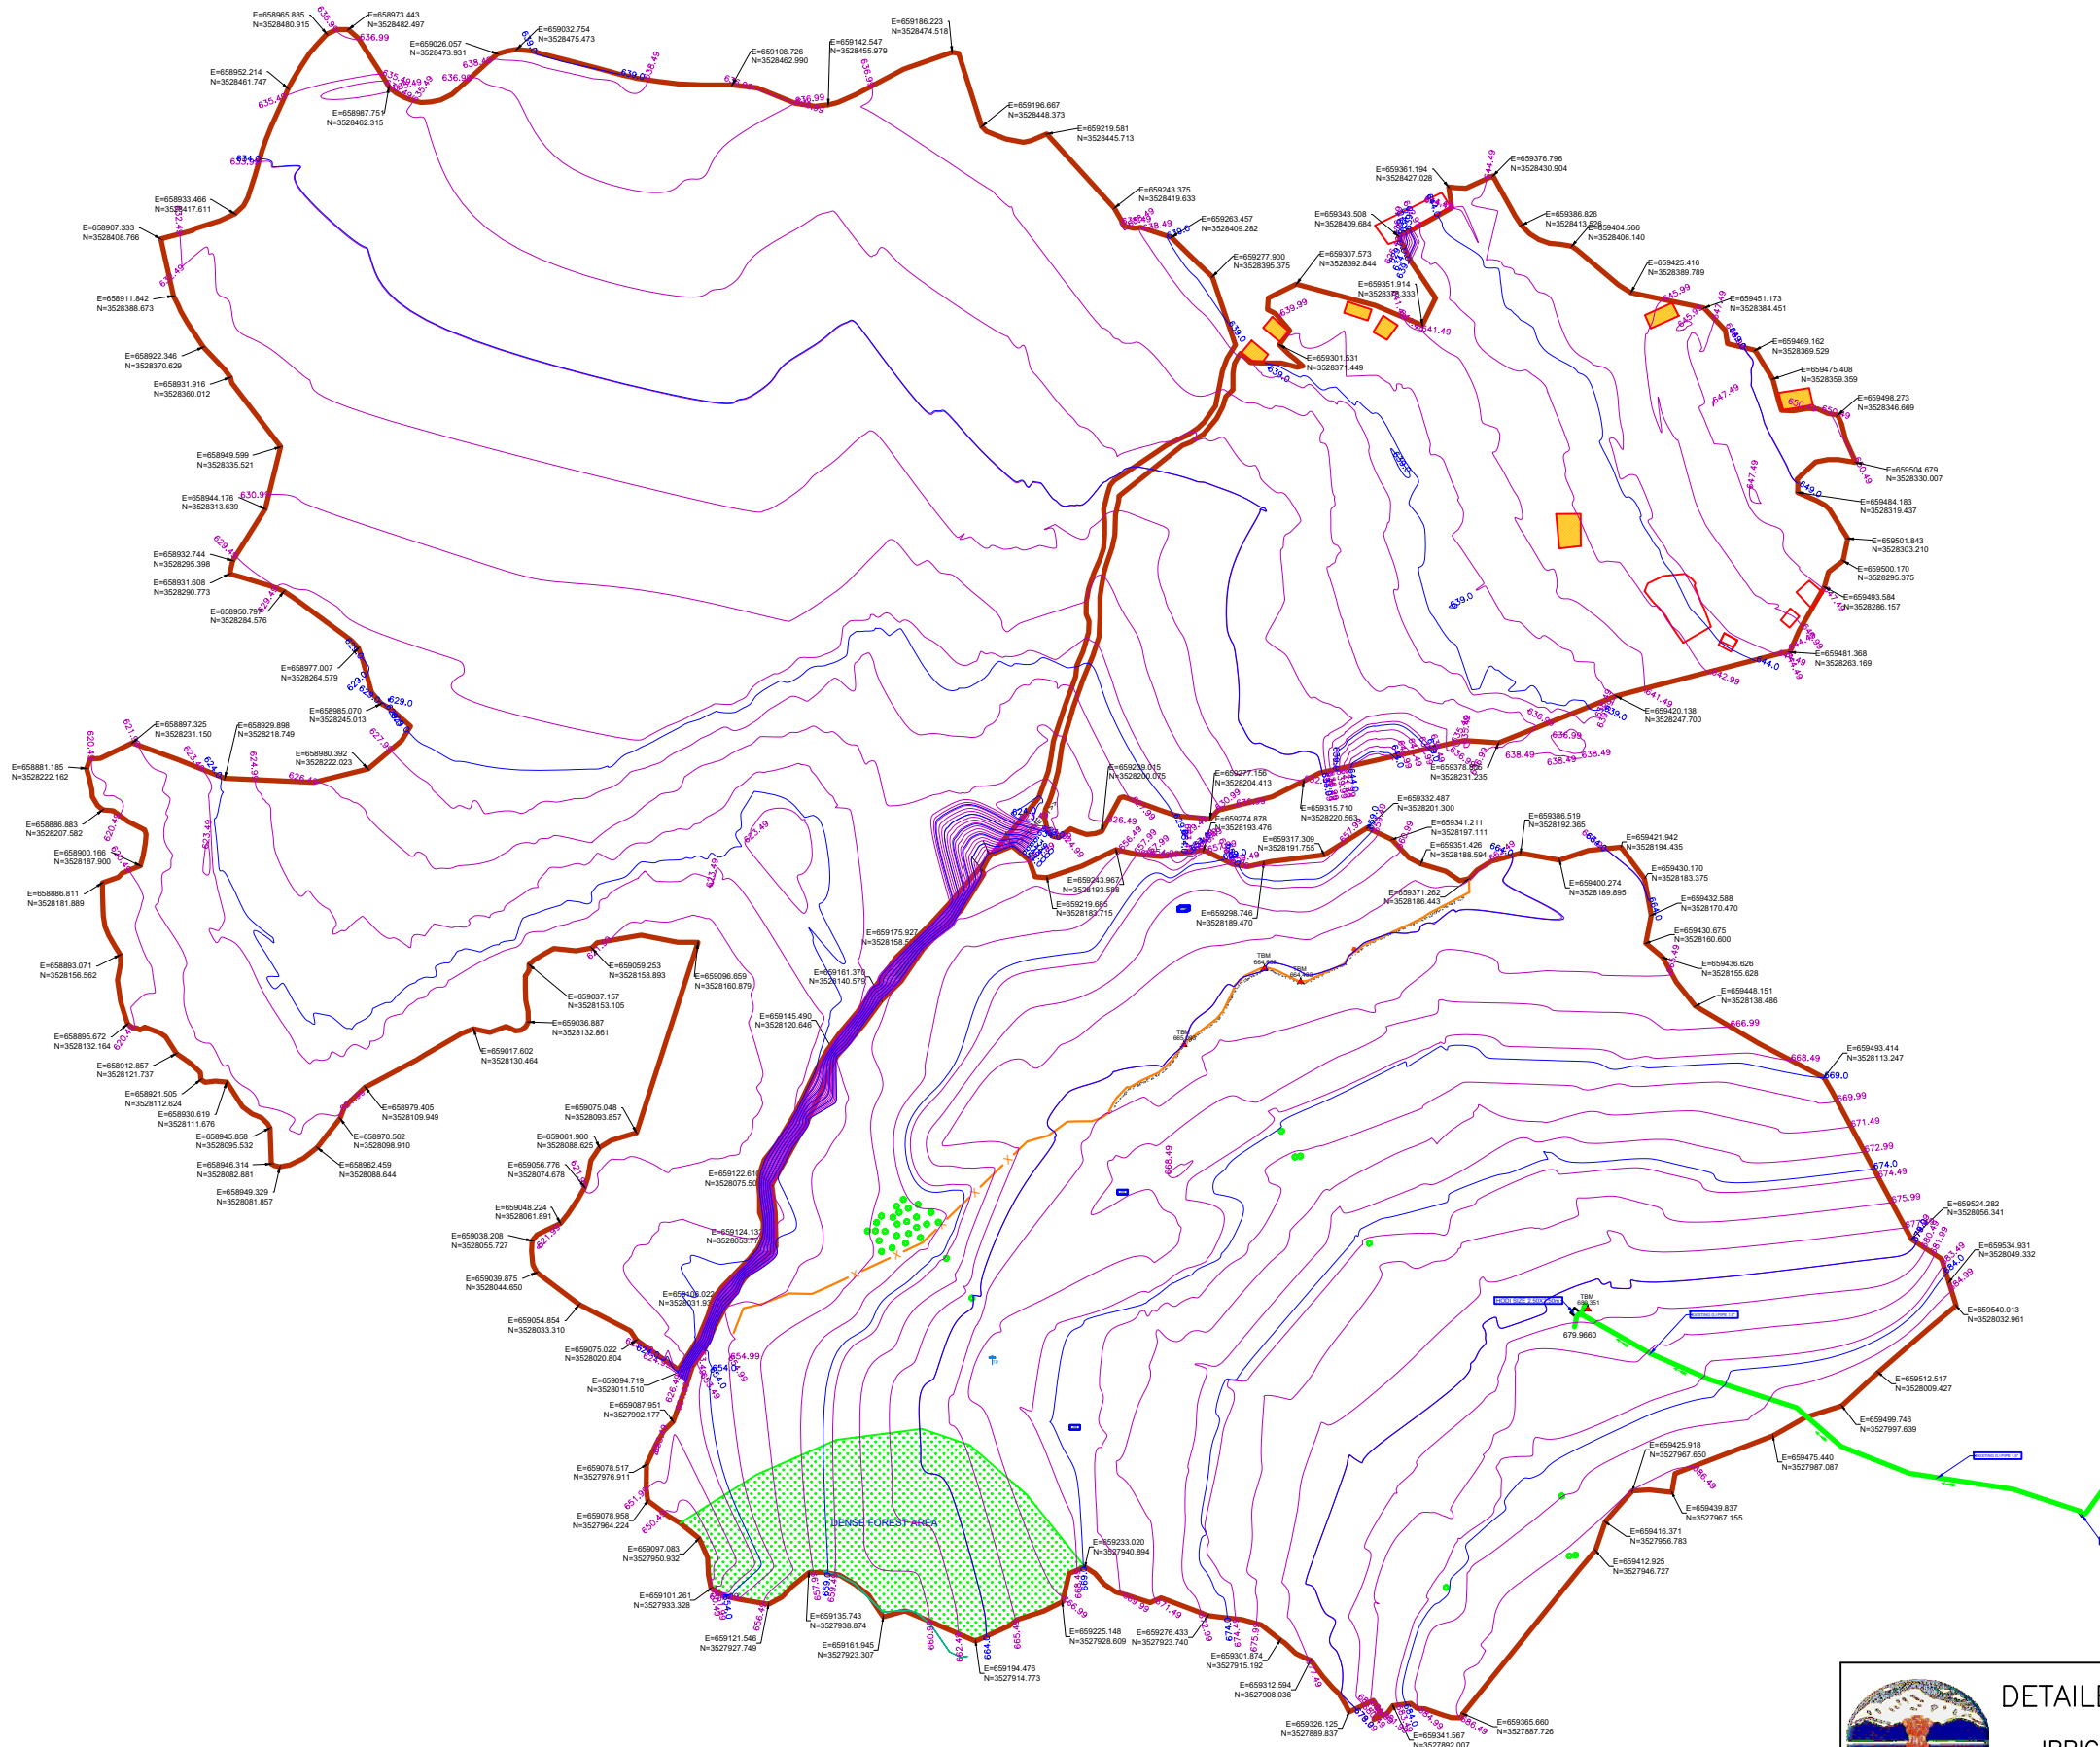

"P" (PRELIMINARY) ISSUES ARE NOT TO BE USED FOR CONSTRUCTION / FABRICATION BUT ARE ISSUED FOR LIMITED PURPOSES ONLY AS INDICATED IN THE SMALL BLOCK ABOVE THIS BLOCK.

CONSTRUCTION / FABRICATION WORK IS PERMITTED ON "R" (RELEASED) ISSUES ONLY.

INFORMATION CONTAINED WITHIN 'HOLD' IS NOT RELEASED FOR CONSTRUCTION / FABRICATION. FIELD MUST GET DESIGN OFFICE TO CLEAR 'HOLDS' IN TIME BEFORE PROCEEDING WITH ANY CONSTRUCTION/ FABRICATION WORK RELATED TO 'HOLDS'.



LEGEND:-

- 1. BOUNDARY WALL 
- 2. BUILDING 
- 3. WATER OUTLET PIPE 
- 4. WATER INLET PIPE 
- 5. OVERFLOW WATER PIPE 
- 6. TREE 
- 7. BENCH MARK / TBM.  TBM 680.000
- 8. WATER FLOW 



DETAILED DESIGN CONSULTANCY, HP-SHIVA (PACKAGE CS09)
IRRIGATION, HORTICULTURE, ORCHARDS AND VALUE CHAIN DEVELOPMENT

SIGN. OF CLIENT:-

JE	AE	EE	SE
----	----	----	----

PURPOSE : FOR TENDER ONLY
DO NOT SCALE



TATA CONSULTING ENGINEERS LIMITED
MUMBAI

SCALE : NTS DWG NO. TCE.12503A-CV-3005-LM-32069 ISSUE PO
DC & DISC: DEL-CV

SIGN.																				
	INITIALS																			
SIGN.																				
	INITIALS	BSN	DVB	MJ						MK	DK									
ISSUE	DRN	DSN	CHD	CV	EL	IC	ME		PE/PM	APPD	DATE									
											10-06-2022									

'P' (PRELIMINARY) ISSUES ARE NOT TO BE USED FOR CONSTRUCTION / FABRICATION BUT ARE ISSUED FOR LIMITED PURPOSES ONLY AS INDICATED IN THE SMALL BLOCK ABOVE THIS BLOCK.

CONSTRUCTION / FABRICATION WORK IS PERMITTED ON 'R' (RELEASED) ISSUES ONLY.


INFORMATION CONTAINED WITHIN 'HOLD' IS NOT RELEASED FOR CONSTRUCTION / FABRICATION. FIELD MUST GET 'DESIGN OFFICE TO CLEAR 'HOLDS' IN TIME BEFORE PROCEEDING WITH ANY CONSTRUCTION/ FABRICATION WORK RELATED TO 'HOLDS'.

Proprietary Notice and Version Control: This document contains confidential information for use only by the 'Client'. For the Project under consideration, which is provided for the sole purpose of permitting the recipient to evaluate the information submitted hereunder, in consideration of receipt of this document, unless agreed to in contrary in the Contract, the recipient agrees to maintain such information in confidence and to not reproduce or otherwise disclose this information to any person outside the recipient's organization, except that there is no obligation to maintain the confidentiality of any information which was known to the recipient prior to receipt of such information from Tata Consulting Engineers Limited, or becomes publicly known through no fault of recipient, or Tata Consulting Engineers Limited, or is received without obligation of confidentiality from a third party owing no obligation of confidentiality to Tata Consulting Engineers Limited. All information given under this version over rules all and any kind of offers, assumptions, deliverables and contracts submitted verbally (and subsequently communicated in writing) or in writing or otherwise given under any and all previous versions.

FILE NAME : 12503A-CV-32069-Rev-PO



- LEGEND:-
1. BOUNDARY WALL
 2. FENCE
 3. BUILDING
 4. DRAIN
 5. WATER OUTLET PIPE
 6. WATER INLET PIPE
 7. OVERFLOW WATER PIPE
 8. 11KV LTW
 9. ELEC. POLE
 10. TREE
 11. BENCH MARK / TBM.

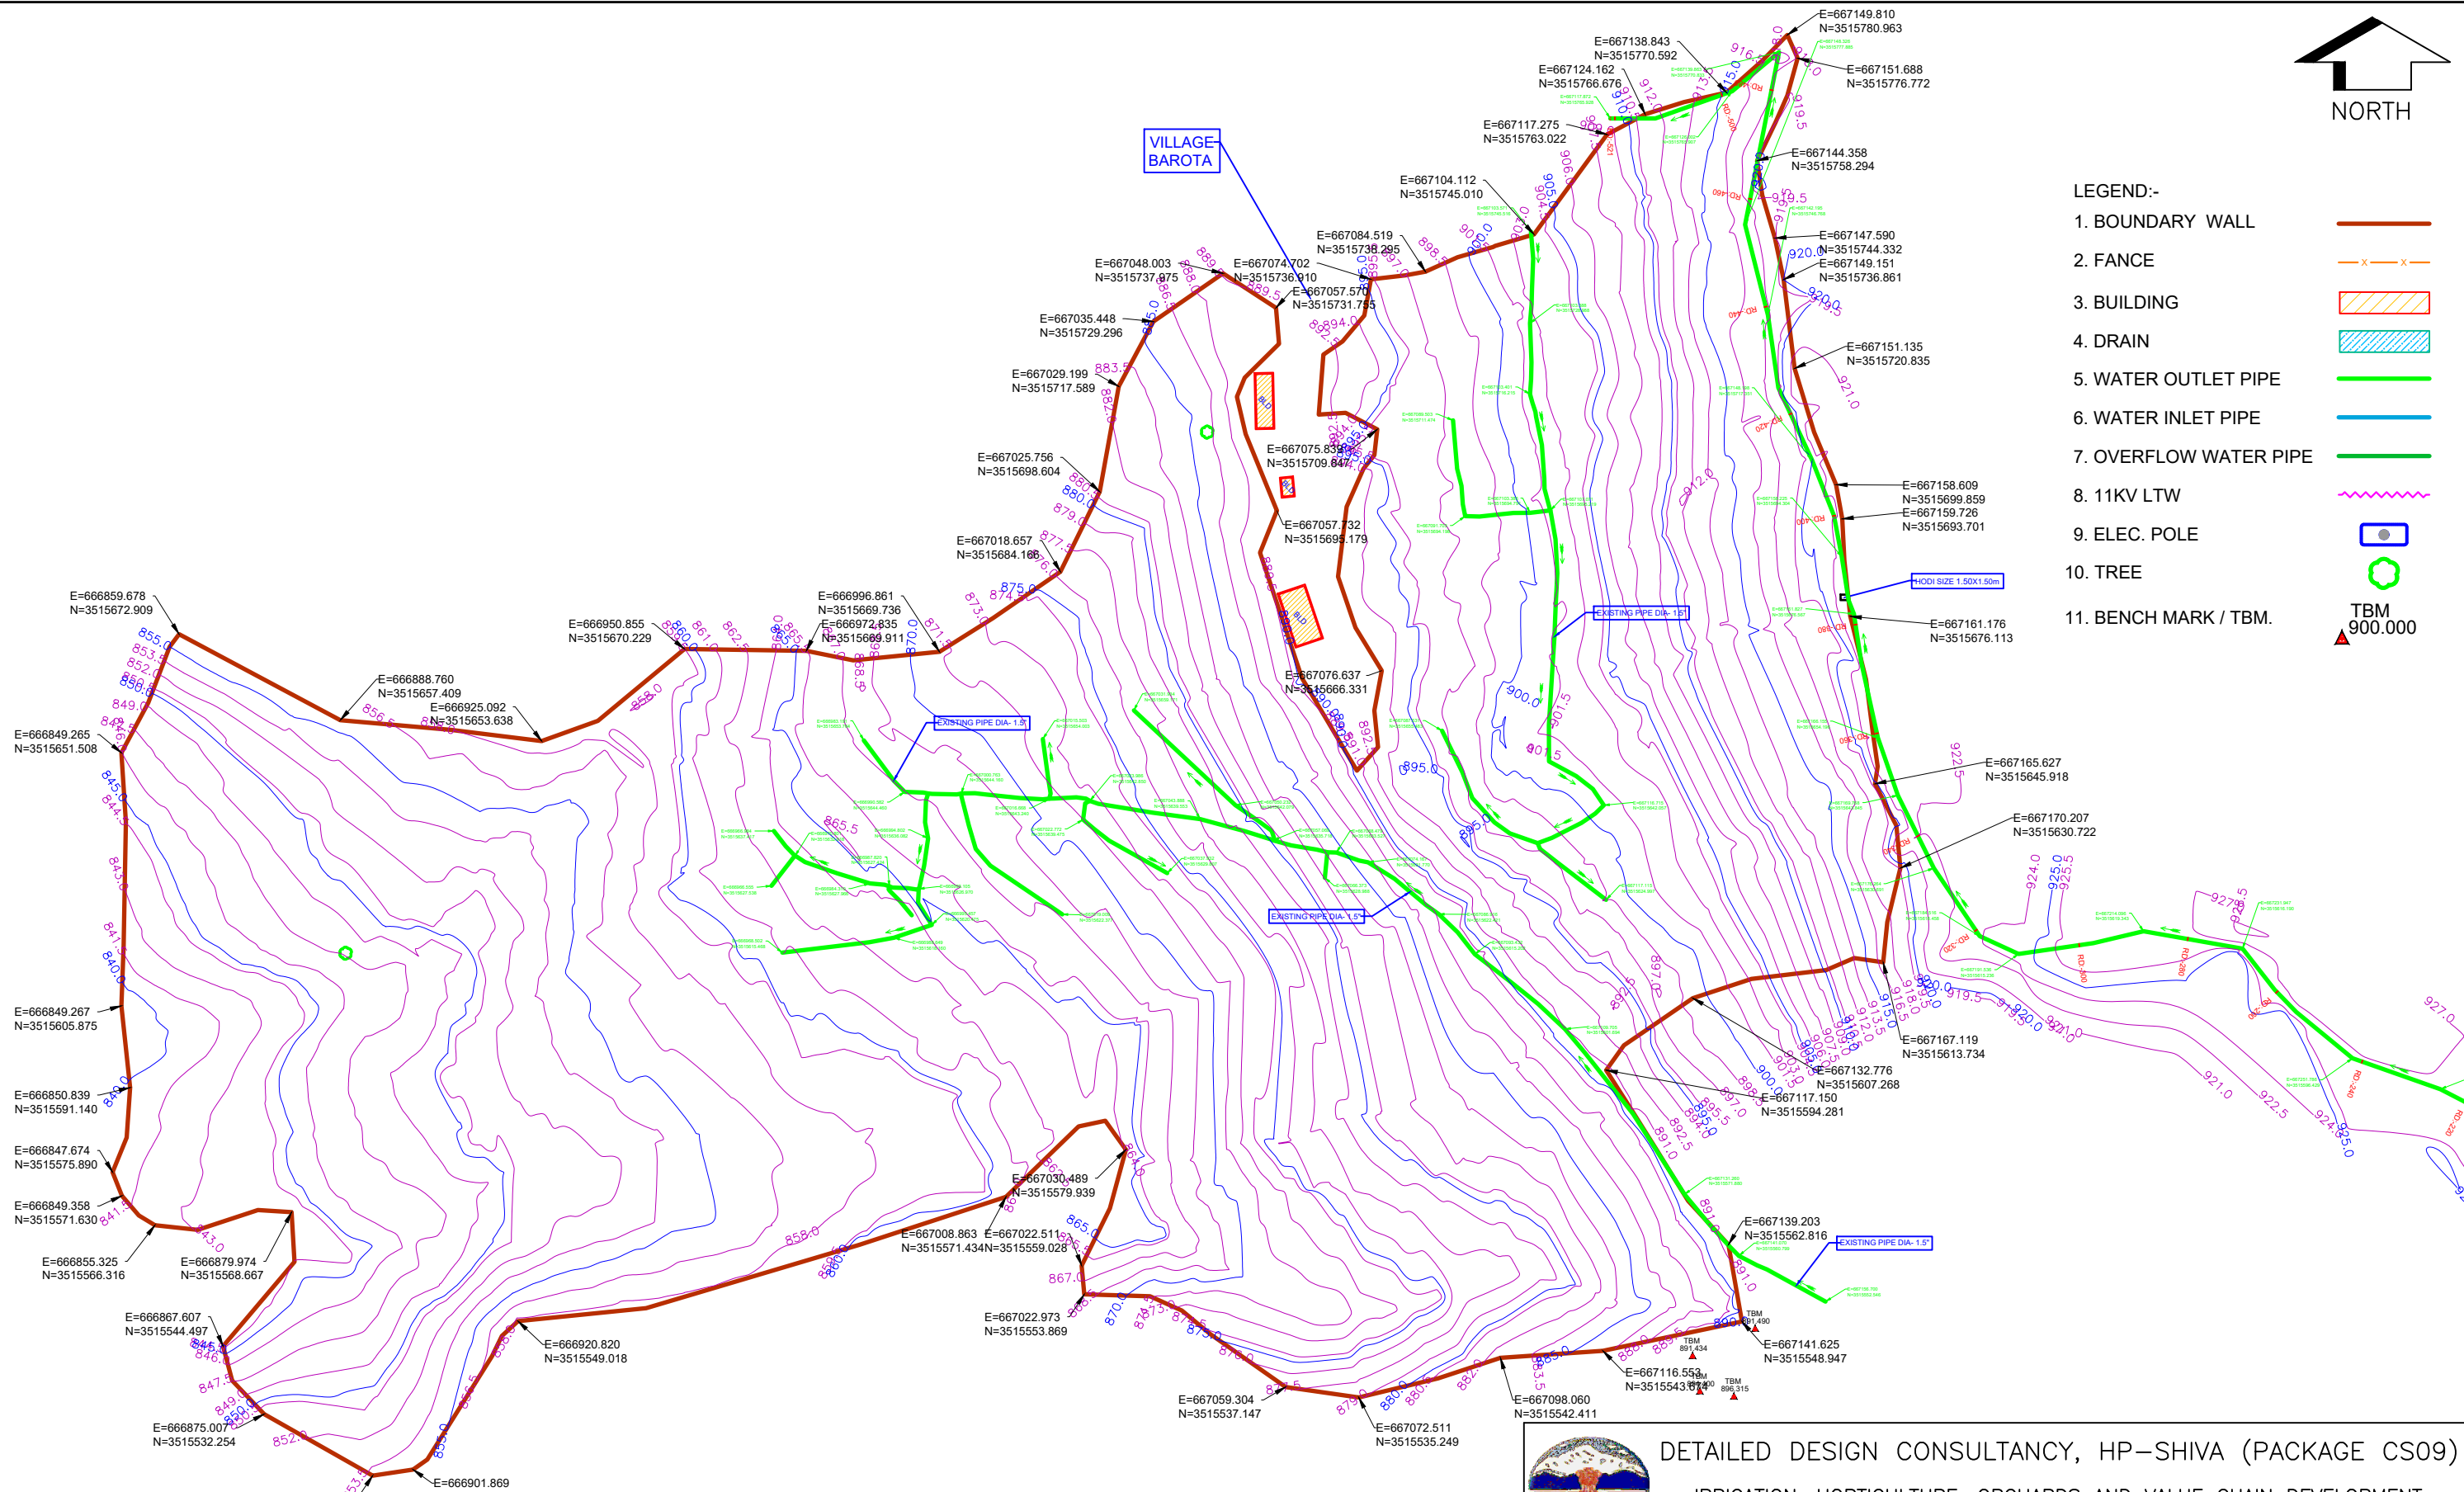

SIGN. OF CLIENT:-

JE	AE	EE	SE
----	----	----	----

PURPOSE : FOR TENDER ONLY
DO NOT SCALE

Proprietary Notice and Version Control: This document contains confidential information for use only by the 'Client'; for the Project under consideration, which is provided for the sole purpose of permitting the recipient to evaluate the information submitted hereunder. In consideration of receipt of this document, unless agreed to in contrary in the Contract, the recipient agrees to maintain such information in confidence and to not reproduce or otherwise disclose this information to any person outside the recipient's organization, except that there is no obligation to maintain the confidentiality of any information which was known to the recipient prior to receipt of such information from Tata Consulting Engineers Limited, or becomes publicly known through no fault of recipient, or Tata Consulting Engineers Limited, or is received without obligation of confidentiality from a third party owing no obligation of confidentiality to Tata Consulting Engineers Limited. All information given under this version over rules all and any kind of offers, assumptions, deliverables and contracts submitted verbally (and subsequently communicated in writing) or in writing or otherwise given under any and all previous version/s.

DETAILED DESIGN CONSULTANCY, HP-SHIVA (PACKAGE CS09)
IRRIGATION, HORTICULTURE, ORCHARDS AND VALUE CHAIN DEVELOPMENT

TOPOGRAPHICAL SURVEY FOR BAROTA CLUSTER
DHARAMPUR BLOCK, MANDI DISTRICT

TATA CONSULTING ENGINEERS LIMITED
MUMBAI

SCALE : NTS DWG NO. TCE.12503A-CV-3005-LM-32070 ISSUE PO

SIGN.										
	INITIALS									
PO										
	BSN	DVB	MJ					MK	DK	10-06-2022
ISSUE										
	DRN	DSN	CHD	CV	EL	IC	ME		PE/PM	APPD
				CLEARED						


'P' (PRELIMINARY) ISSUES ARE NOT TO BE USED FOR CONSTRUCTION / FABRICATION BUT ARE ISSUED FOR LIMITED PURPOSES ONLY AS INDICATED IN THE SMALL BLOCK ABOVE THIS BLOCK.

CONSTRUCTION / FABRICATION WORK IS PERMITTED ON 'R' (RELEASED) ISSUES ONLY.

INFORMATION CONTAINED WITHIN 'HOLD' IS NOT RELEASED FOR CONSTRUCTION / FABRICATION. FIELD MUST GET 'DESIGN OFFICE TO CLEAR 'HOLDS' IN TIME BEFORE PROCEEDING WITH ANY CONSTRUCTION/ FABRICATION WORK RELATED TO 'HOLDS'.



- LEGEND:-**
- 1. BOUNDARY WALL —
 - 2. FENCE -x-x-
 - 3. BUILDING
 - 4. DRAIN
 - 5. WATER OUTLET PIPE —
 - 6. WATER INLET PIPE —
 - 7. OVERFLOW WATER PIPE —
 - 8. 11KV LTW ~ ~ ~
 - 9. ELEC. POLE
 - 10. TREE ⊙
 - 11. BENCH MARK / TBM. ▲ TBM 900.000
 - 12. WATER FLOW →

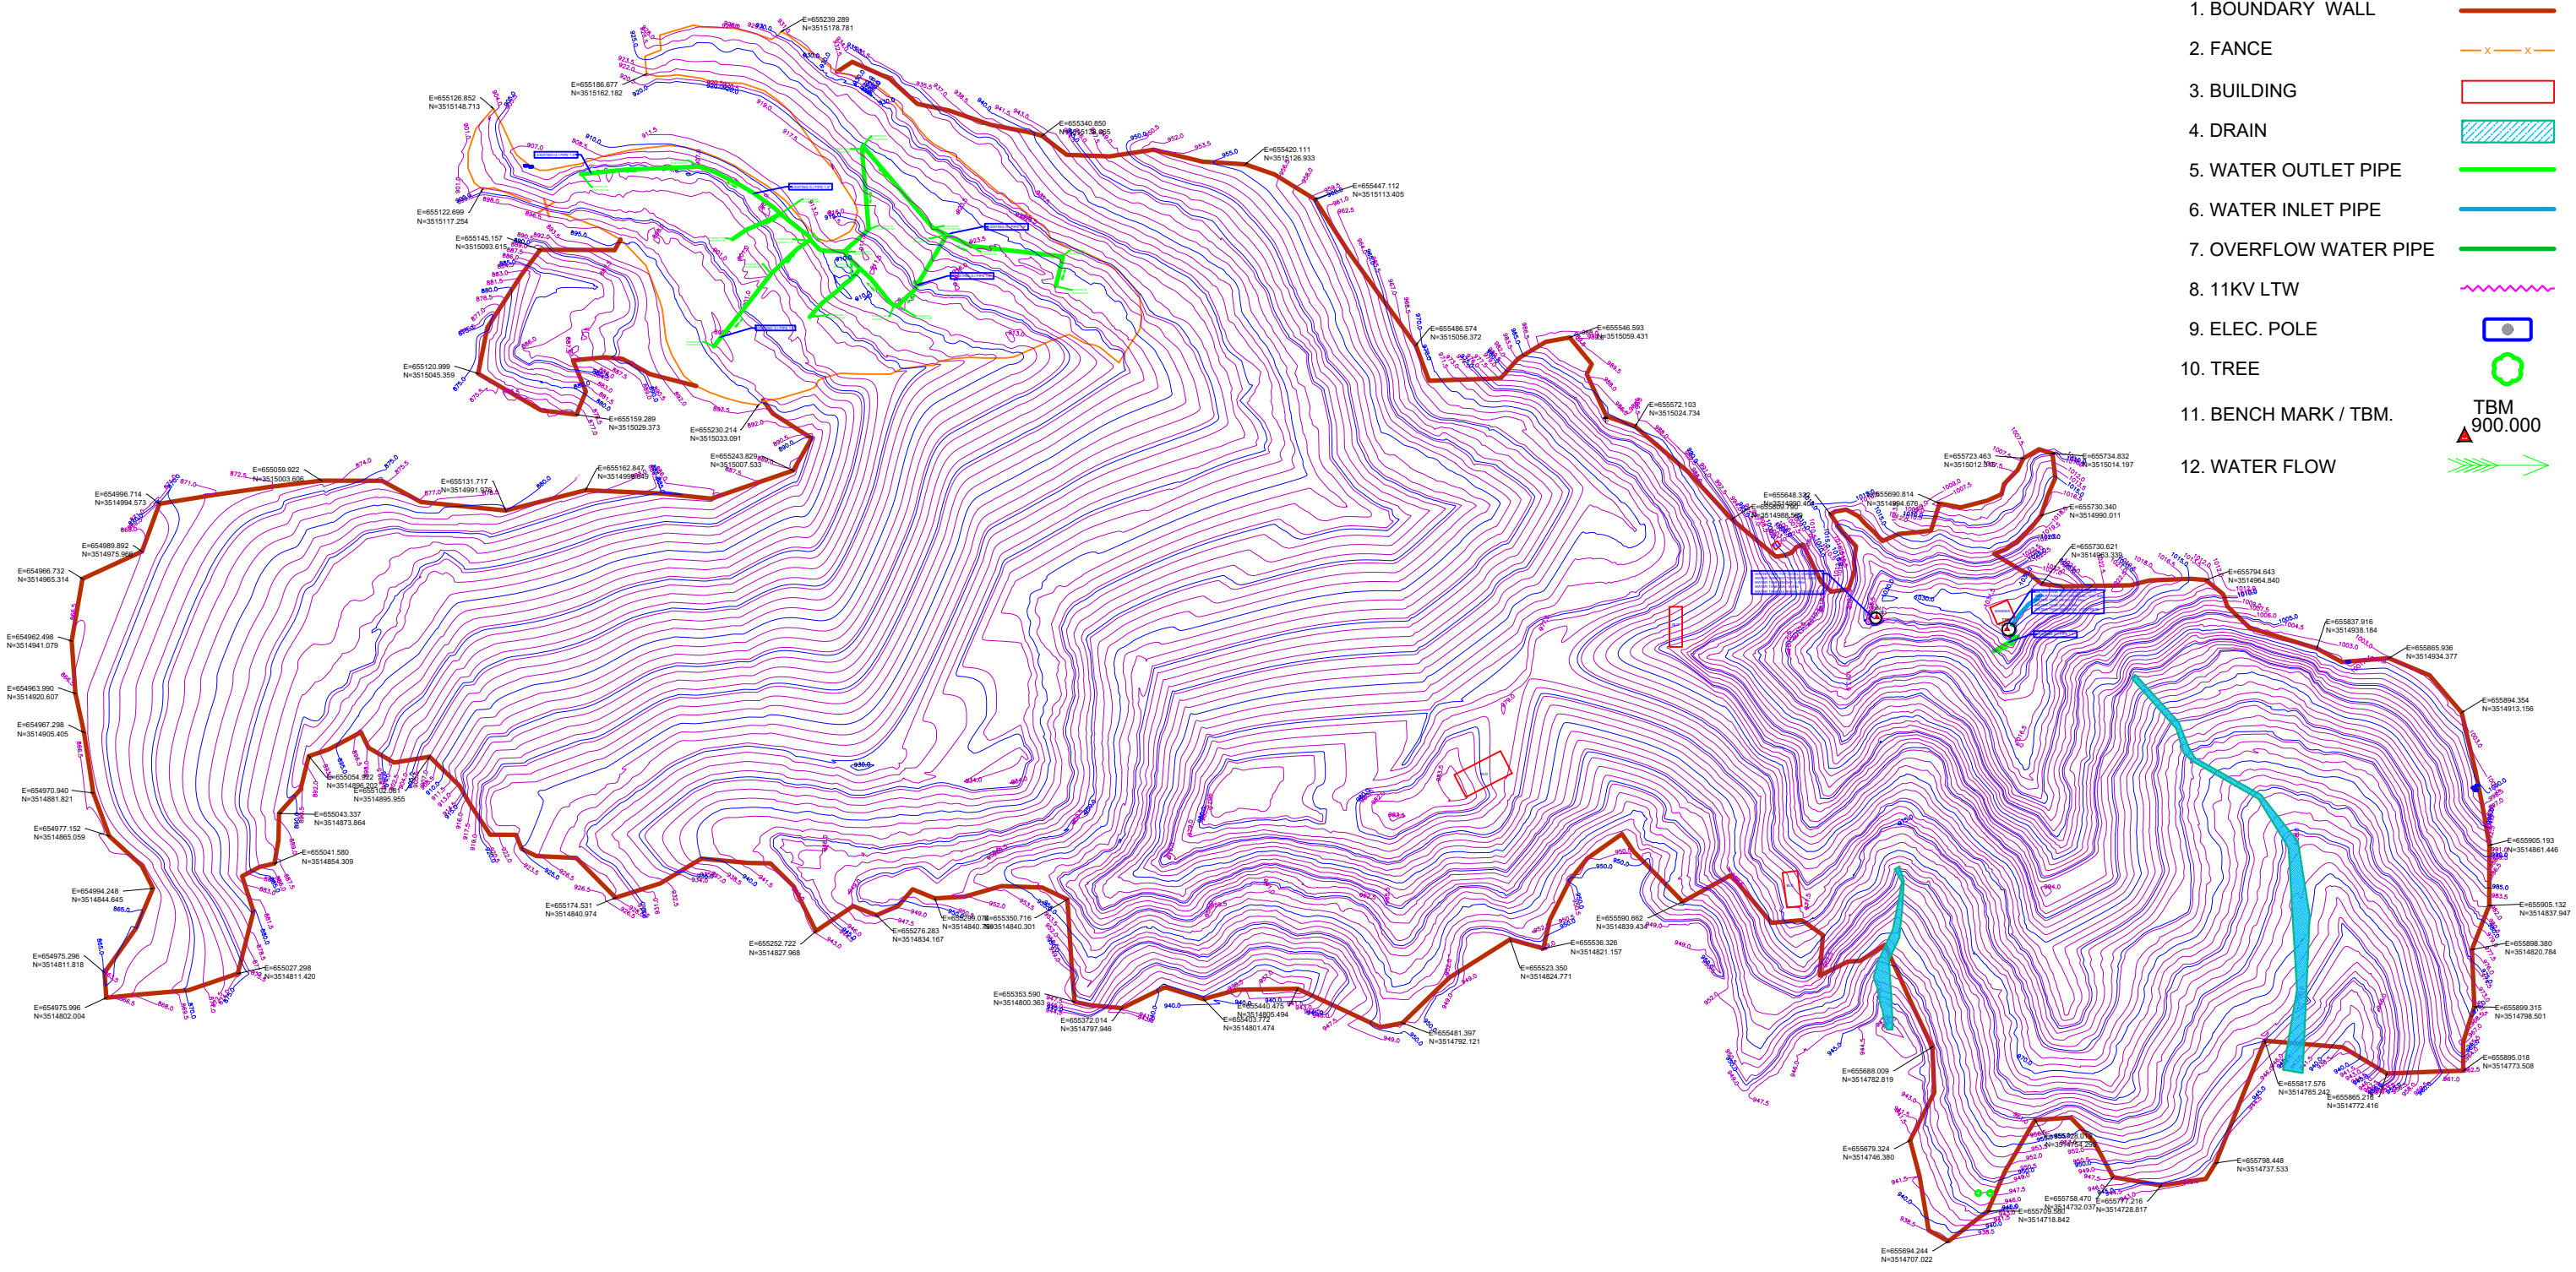

DETAILED DESIGN CONSULTANCY, HP-SHIVA (PACKAGE CS09)
IRRIGATION, HORTICULTURE, ORCHARDS AND VALUE CHAIN DEVELOPMENT

SIGN. OF CLIENT:-

JE	AE	EE	SE
----	----	----	----

TOPOGRAPHICAL SURVEY FOR MANYOH-LAMBRI CLUSTER
DHARAMPUR BLOCK, MANDI DISTRICT

PURPOSE : FOR TENDER ONLY
DO NOT SCALE



TATA CONSULTING ENGINEERS LIMITED
MUMBAI

Proprietary Notice and Version Control This document contains confidential information for use only by the Client; for the Project under consideration, which is provided for the sole purpose of permitting the recipient to evaluate the information submitted hereunder, in consideration of receipt of this document, unless agreed to in contrary in the Contract; the recipient agrees to maintain such information in confidence and to not reproduce or otherwise disclose this information to any person outside the recipient's organization, except that there is no obligation to maintain the confidentiality of any information which was known to the recipient prior to receipt of such information from Tata Consulting Engineers Limited, or becomes publicly known through no fault of recipient, or Tata Consulting Engineers Limited, or is received without obligation of confidentiality from a third party owing no obligation of confidentiality to Tata Consulting Engineers Limited. All information given under this version over rides all and any kind of offers, assumptions, deliberations and contracts submitted verbally (and subsequently communicated in writing) or in writing or otherwise given under any and all previous versions.

FILE NAME: 12503A-CV-32071-Rev-PO


SCALE : NTS DWG NO. TCE.12503A-CV-3005-LM-32071 ISSUE PO

SIGN.										
	INITIALS									
PO	SIGN.									
	INITIALS	BSN	DVB	MJ					MK	DK
ISSUE	REVISIONS									
	DRN	DSN	CHD	CV	EL	IC	ME		PE/PM	APPD
				CLEARED						

'P' (PRELIMINARY) ISSUES ARE NOT TO BE USED FOR CONSTRUCTION / FABRICATION BUT ARE ISSUED FOR LIMITED PURPOSES ONLY AS INDICATED IN THE SMALL BLOCK ABOVE THIS BLOCK.

CONSTRUCTION / FABRICATION WORK IS PERMITTED ON 'R' (RELEASED) ISSUES ONLY.

INFORMATION CONTAINED WITHIN 'HOLD' IS NOT RELEASED FOR CONSTRUCTION / FABRICATION. FIELD MUST GET DESIGN OFFICE TO CLEAR 'HOLDS' IN TIME BEFORE PROCEEDING WITH ANY CONSTRUCTION/ FABRICATION WORK RELATED TO 'HOLDS'.

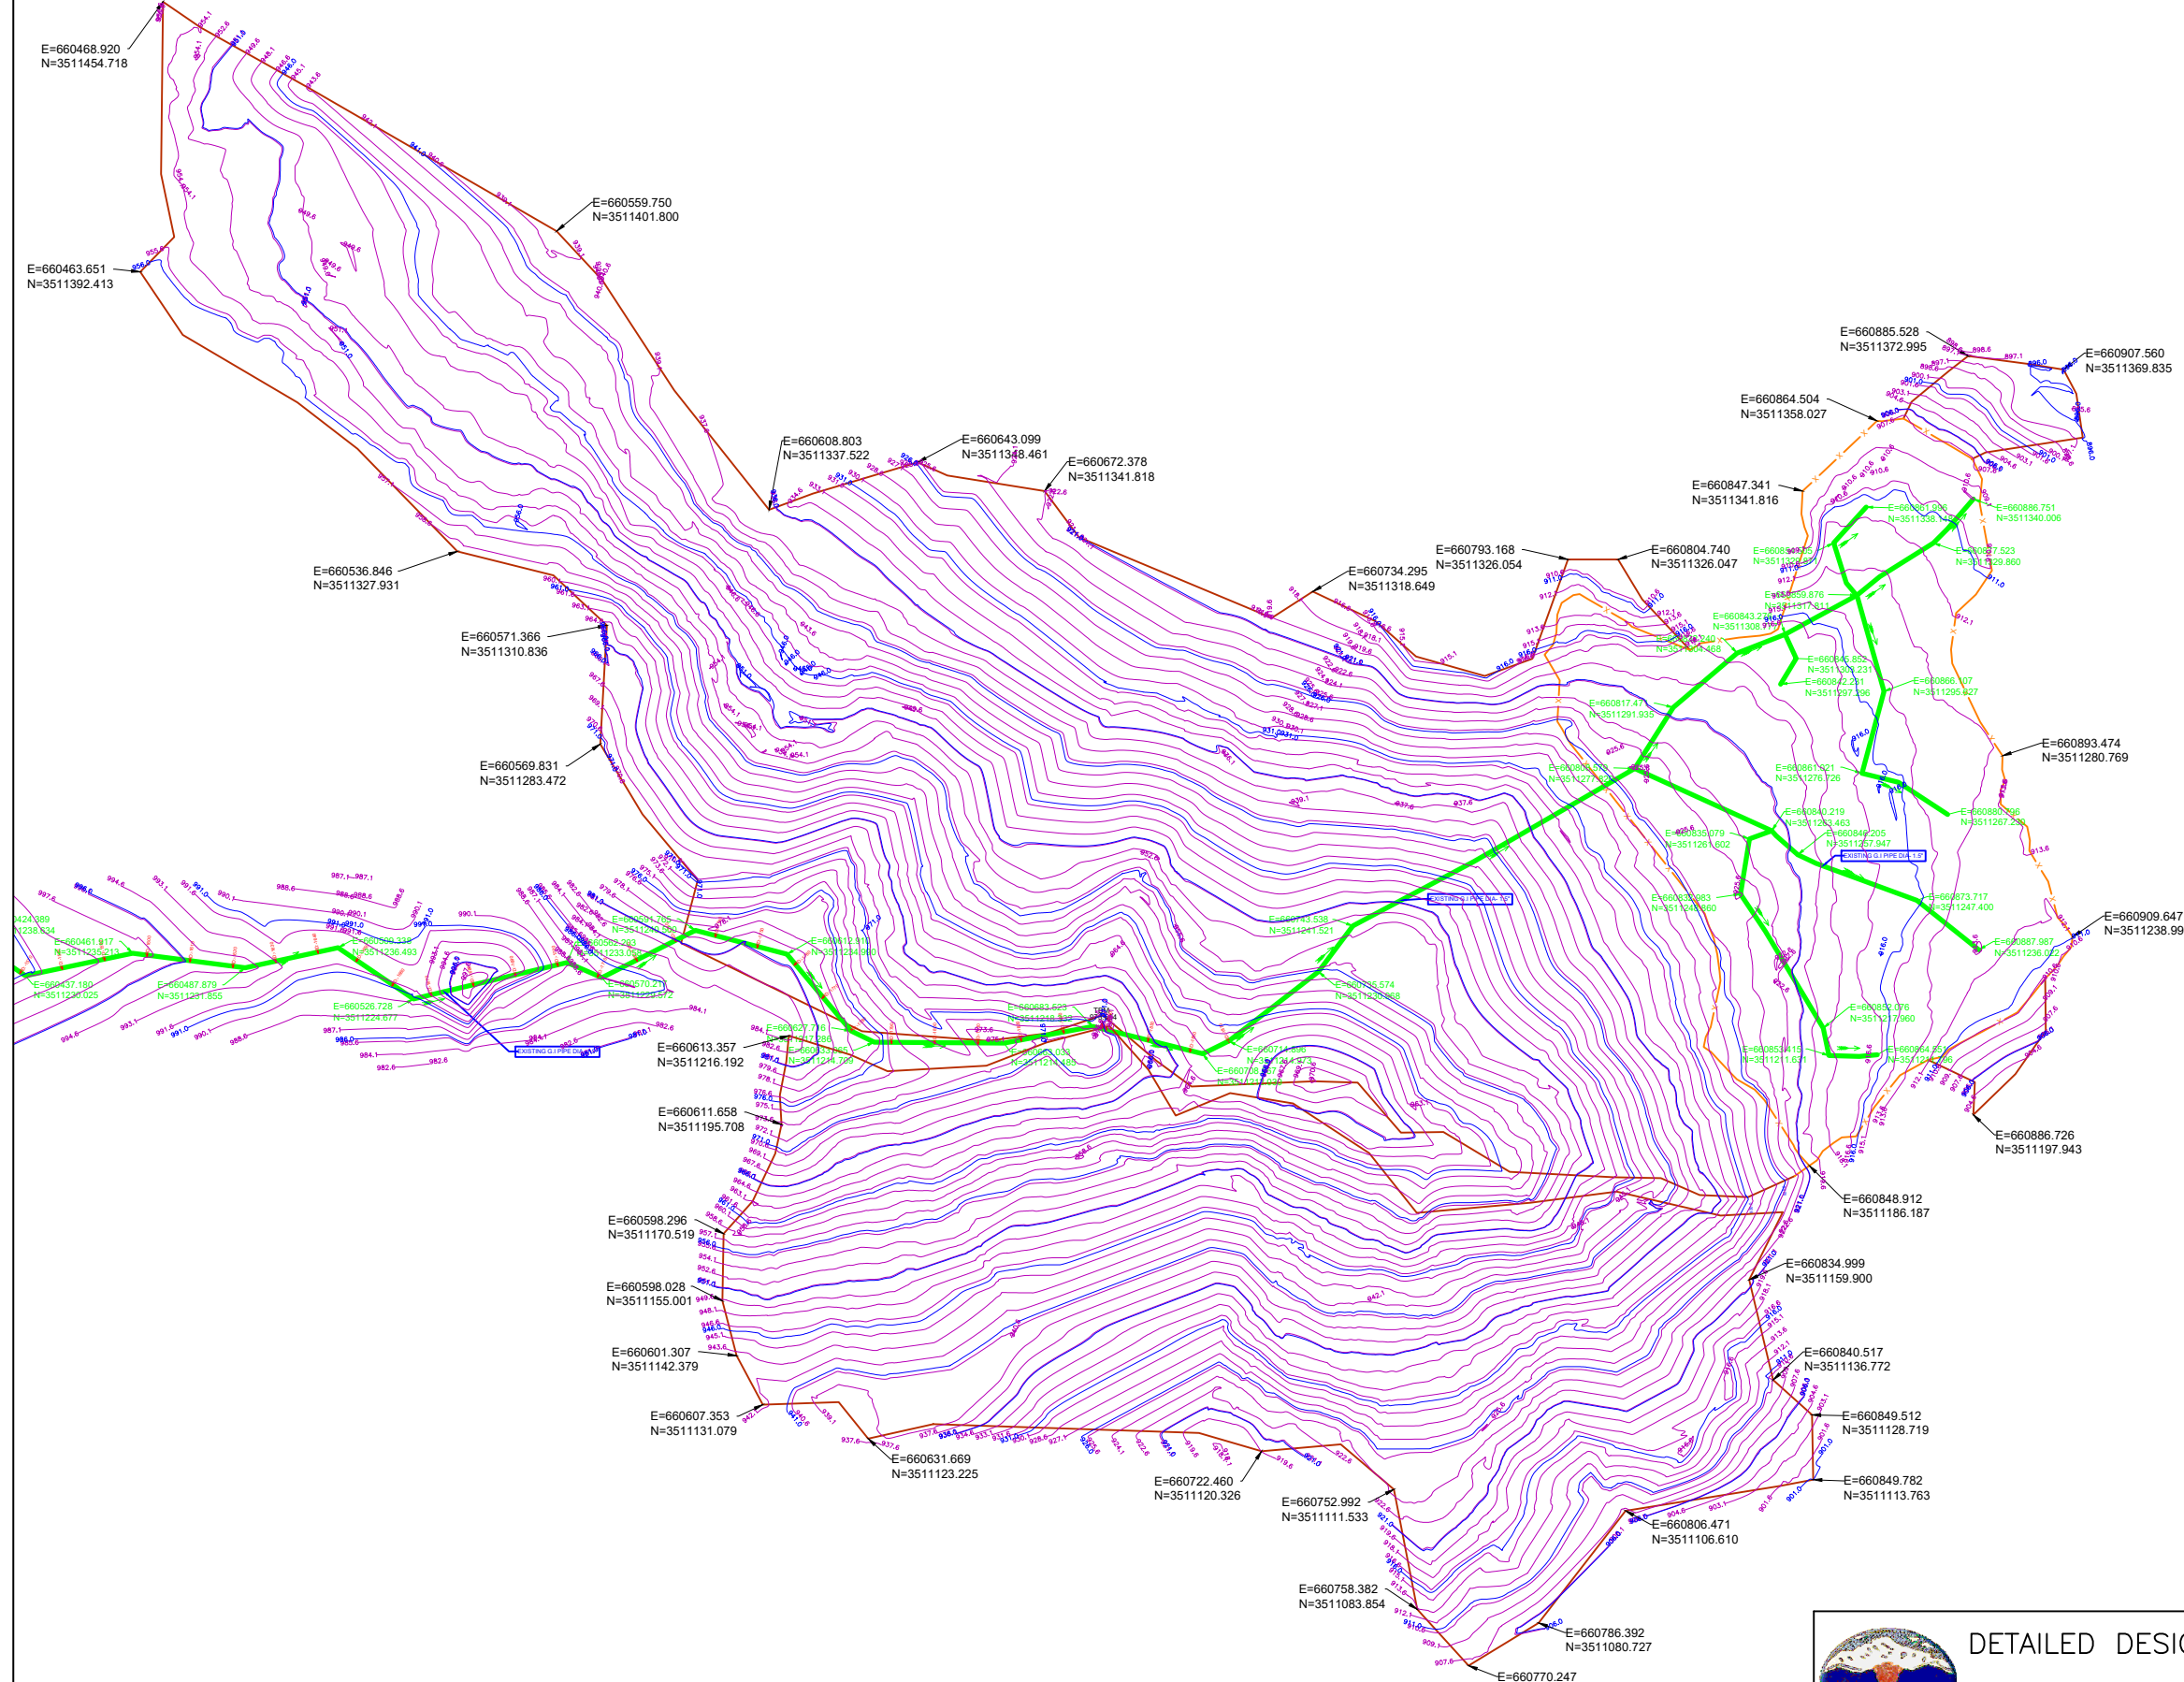

LEGEND:-

- 1. BOUNDARY WALL
- 2. FENCE
- 3. BUILDING
- 4. DRAIN
- 5. WATER OUTLET PIPE
- 6. WATER INLET PIPE
- 7. OVERFLOW WATER PIPE
- 8. 11KV LTW
- 9. ELEC. POLE
- 10. TREE
- 11. BENCH MARK / TBM. TBM
1100.000
- 12. WATER FLOW



DETAILED DESIGN CONSULTANCY, HP-SHIVA (PACKAGE CS09)
IRRIGATION, HORTICULTURE, ORCHARDS AND VALUE CHAIN DEVELOPMENT

TOPOGRAPHICAL SURVEY FOR THANNA (ROPAR) CLUSTER
DHARAMPUR BLOCK, MANDI DISTRICT



TATA CONSULTING ENGINEERS LIMITED
MUMBAI

SIGN. OF CLIENT:-

JE	AE	EE	SE
----	----	----	----

PURPOSE : FOR TENDER ONLY
DO NOT SCALE

Proprietary Notice and Version Control: This document contains confidential information for use only by the 'Client' for the Project under consideration, which is provided for the sole purpose of permitting the recipient to evaluate the information submitted hereunder. In consideration of receipt of this document, unless agreed to in contrary in the Contract, the recipient agrees to maintain such information in confidence and to not reproduce or otherwise disclose this information to any person outside the recipient's organization, except that there is no obligation to maintain the confidentiality of any information which was known to the recipient prior to receipt of such information from Tata Consulting Engineers Limited, or becomes publicly known through no fault of recipient, or Tata Consulting Engineers Limited, or is received without obligation of confidentiality from a third party owing no obligation of confidentiality to Tata Consulting Engineers Limited. All information given under this version over rides all and any kind of offers, assumptions, deliverables and contracts submitted verbally (and subsequently communicated in writing) or in writing or otherwise given under any and all previous versions/.

FILE NAME 12503A-CV-32072-Rev-P0

'P' (PRELIMINARY) ISSUES ARE NOT TO BE USED FOR CONSTRUCTION / FABRICATION BUT ARE ISSUED FOR LIMITED PURPOSES ONLY AS INDICATED IN THE SMALL BLOCK ABOVE THIS BLOCK.


CONSTRUCTION / FABRICATION WORK IS PERMITTED ON 'R' (RELEASED) ISSUES ONLY.

INFORMATION CONTAINED WITHIN 'HOLD' IS NOT RELEASED FOR CONSTRUCTION / FABRICATION. FIELD MUST GET DESIGN OFFICE TO CLEAR 'HOLDS' IN TIME BEFORE PROCEEDING WITH ANY CONSTRUCTION/ FABRICATION WORK RELATED TO 'HOLDS'.

SIGN.										
	INITIALS									
PO										
	BSN	DVB	MJ					MK	DK	10-06-2022
ISSUE										
	DRN	DSN	CHD	CV	EL	IC	ME		PE/PM	APPD
				CLEARED						



- LEGEND:-**
1. BOUNDARY WALL
 2. FENCE
 3. BUILDING
 4. DRAIN
 5. WATER OUTLET PIPE
 6. WATER INLET PIPE
 7. OVERFLOW WATER PIPE
 8. 11KV LTW
 9. ELEC. POLE
 10. TREE
 11. BENCH MARK / TBM. TBM 900.000
 12. WATER FLOW

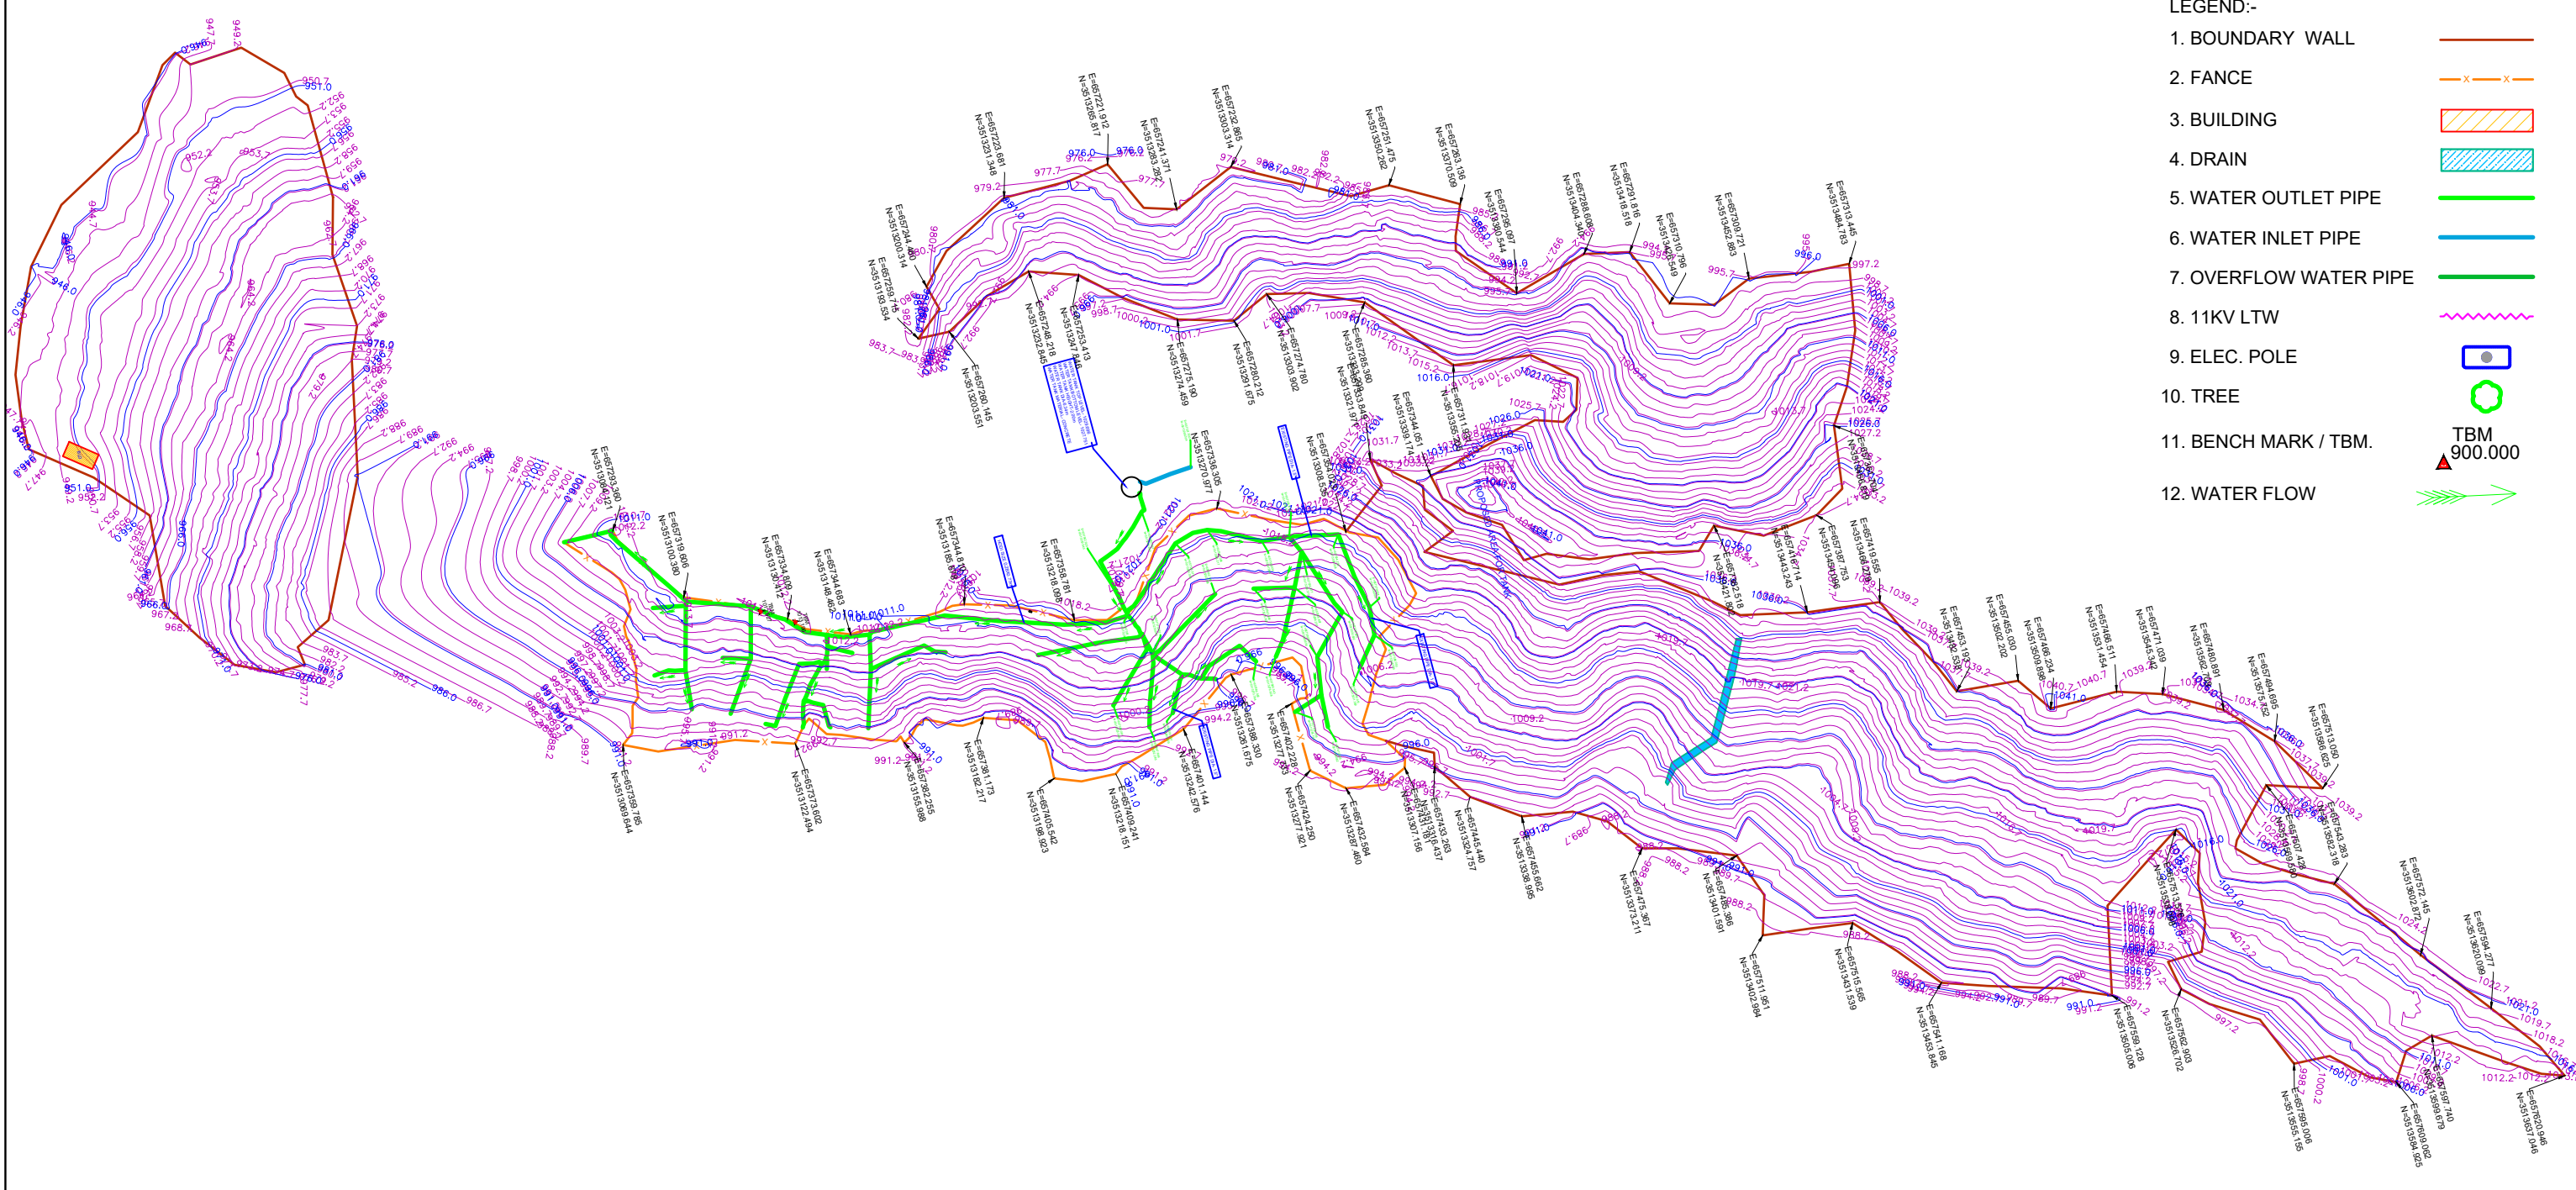

DETAILED DESIGN CONSULTANCY, HP-SHIVA (PACKAGE CS09)
IRRIGATION, HORTICULTURE, ORCHARDS AND VALUE CHAIN DEVELOPMENT

TOPOGRAPHICAL SURVEY FOR PATTI (KOT) CLUSTER
DHARAMPUR BLOCK, MANDI DISTRICT



TATA CONSULTING ENGINEERS LIMITED
MUMBAI

SIGN. OF CLIENT:-

JE	AE	EE	SE
----	----	----	----

PURPOSE : FOR TENDER ONLY
DO NOT SCALE

Proprietary Notice and Version Control: This document contains confidential information for use only by the Client for the Project under consideration, which is provided for the sole purpose of permitting the recipient to evaluate the information submitted hereunder. In consideration of receipt of this document, unless agreed to in contrary in the Contract, the recipient agrees to maintain such information in confidence and to not reproduce or otherwise disclose this information to any person outside the recipient's organization, except that there is no obligation to maintain the confidentiality of any information which was known to the recipient prior to receipt of such information from Tata Consulting Engineers Limited, or becomes publicly known through no fault of recipient, or Tata Consulting Engineers Limited, or is received without obligation of confidentiality from a third party owing no obligation of confidentiality to Tata Consulting Engineers Limited. All information given under this version over rides all and any kind of offers, assumptions, deliverables and contracts submitted verbally (and subsequently communicated in writing) or in writing or otherwise given under any and all previous version/s.

SIGN.										
	INITIALS									
PO	SIGN.									
	BSN	DVB	MJ					MK	DK	10-06-2022
ISSUE	REVISIONS									
	DRN	DSN	CHD	CV	EL	IC	ME		PE/PM	APPD
				CLEARED						

'P' (PRELIMINARY) ISSUES ARE NOT TO BE USED FOR CONSTRUCTION / FABRICATION BUT ARE ISSUED FOR LIMITED PURPOSES ONLY AS INDICATED IN THE SMALL BLOCK ABOVE THIS BLOCK.

CONSTRUCTION / FABRICATION WORK IS PERMITTED ON 'R' (RELEASED) ISSUES ONLY.


INFORMATION CONTAINED WITHIN 'HOLD' IS NOT RELEASED FOR CONSTRUCTION / FABRICATION. FIELD MUST GET DESIGN OFFICE TO CLEAR 'HOLDS' IN TIME BEFORE PROCEEDING WITH ANY CONSTRUCTION/ FABRICATION WORK RELATED TO 'HOLDS'.

SCALE : NTS DWG NO. TCE.12503A-CV-3005-LM-32073 ISSUE PO



LEGEND:-

- 1. BOUNDARY WALL
- 2. FENCE
- 3. BUILDING
- 4. DRAIN
- 5. WATER OUTLET PIPE
- 6. WATER INLET PIPE
- 7. OVERFLOW WATER PIPE
- 8. 11KV LTW
- 9. ELEC. POLE
- 10. TREE
- 11. BENCH MARK / TBM.

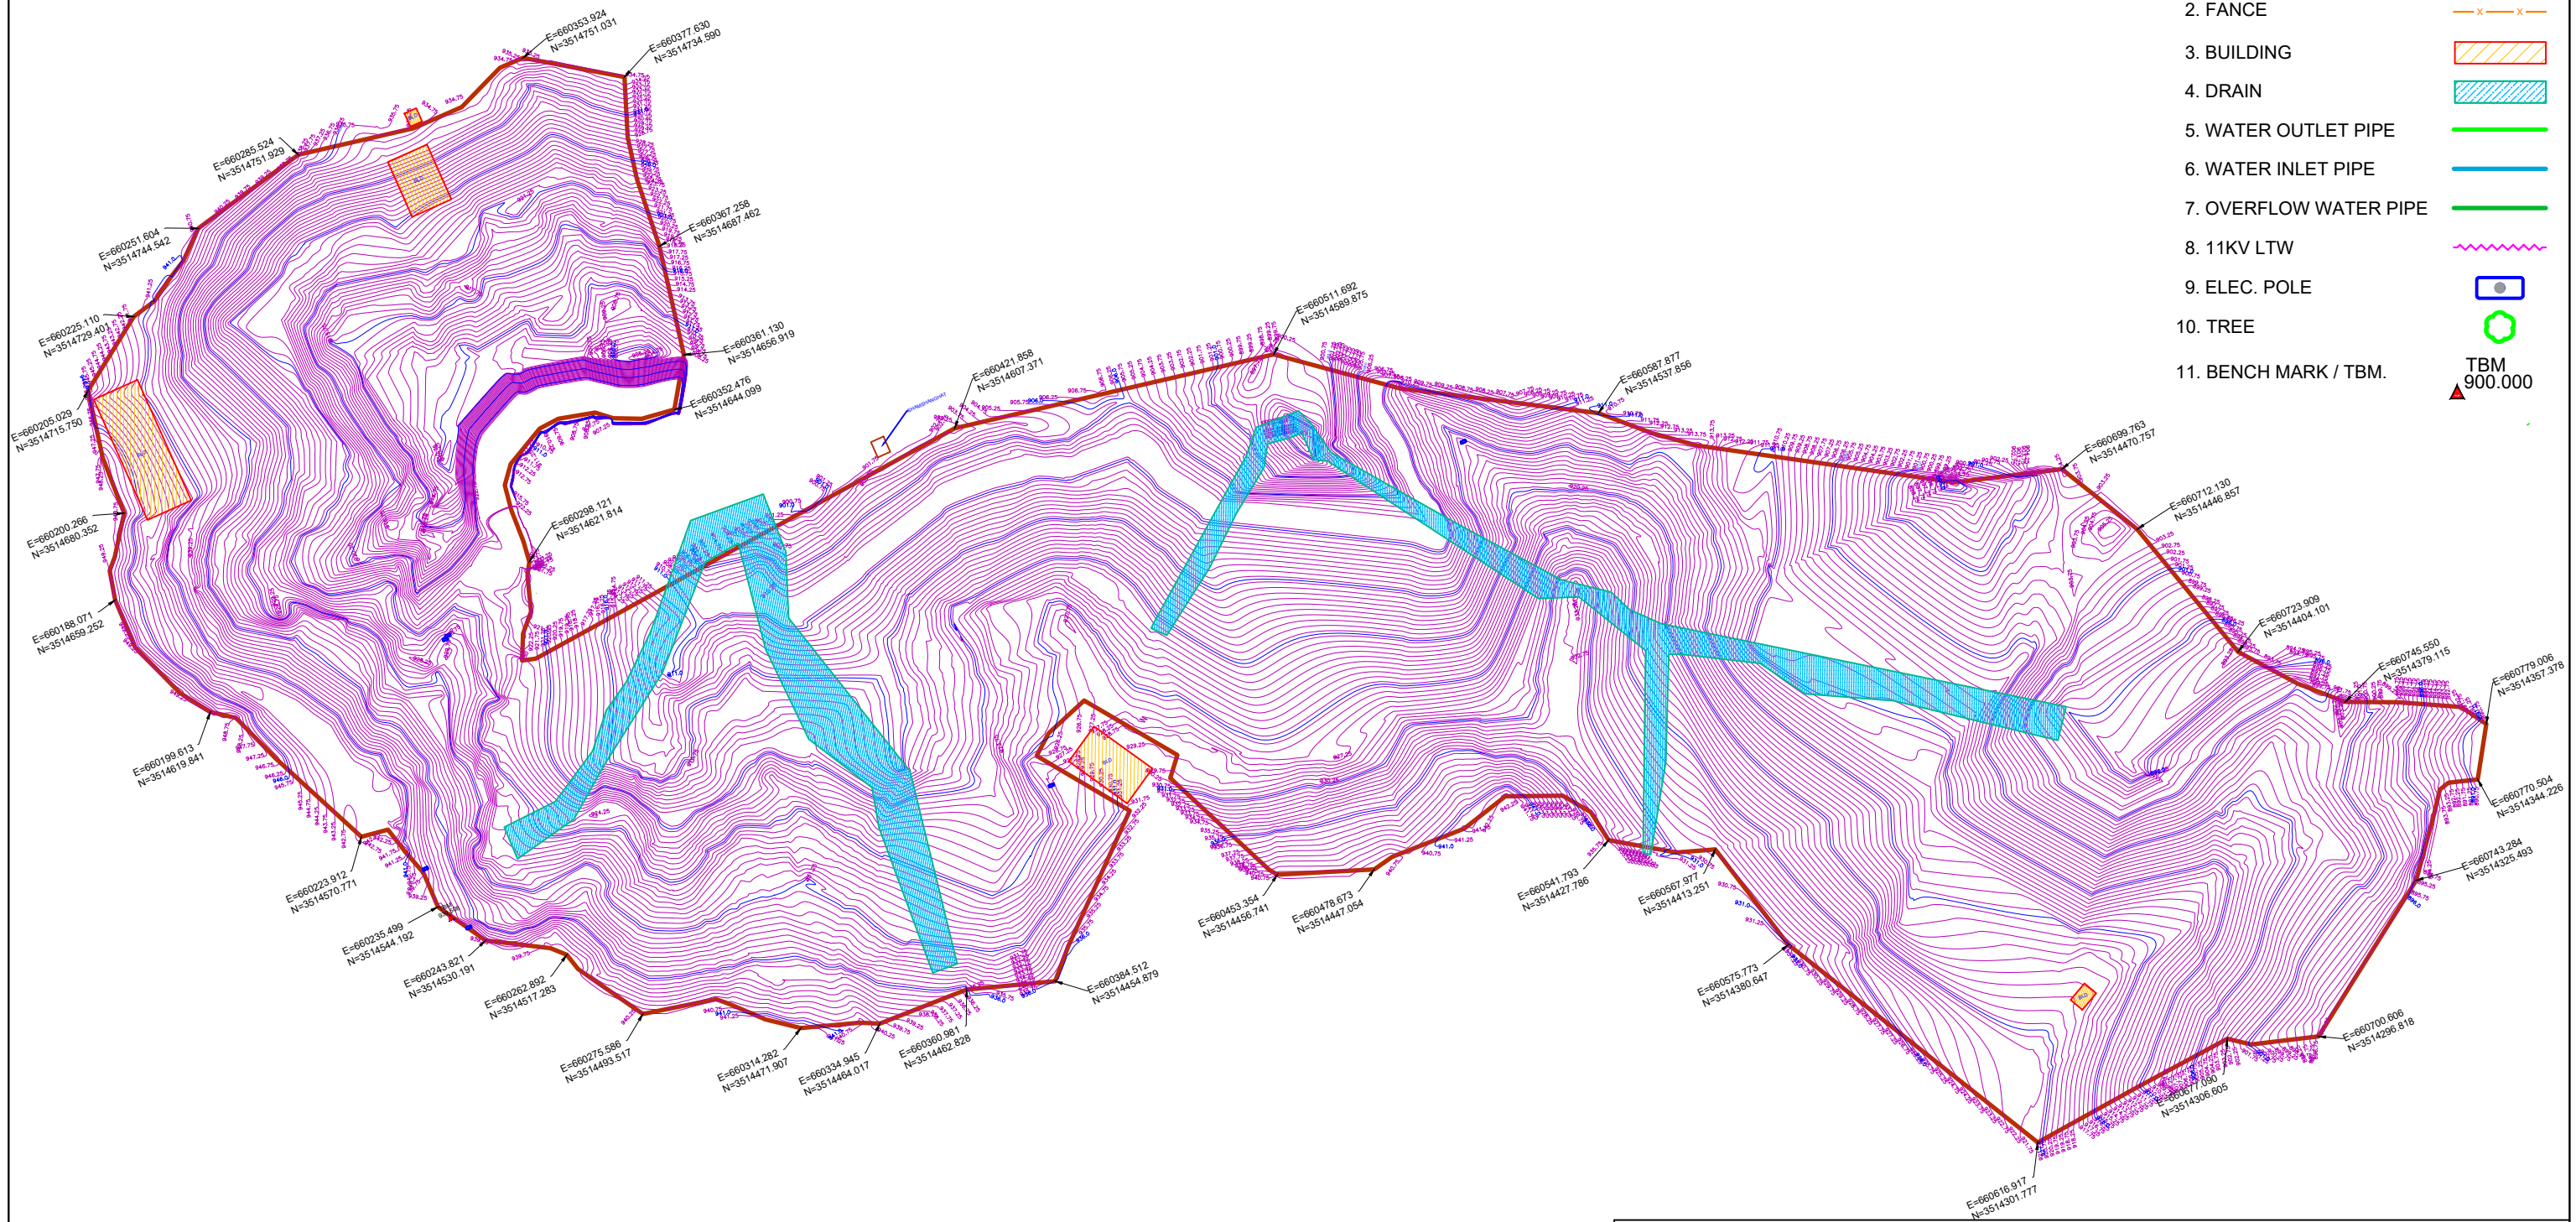

DETAILED DESIGN CONSULTANCY, HP-SHIVA (PACKAGE CS09)
IRRIGATION, HORTICULTURE, ORCHARDS AND VALUE CHAIN DEVELOPMENT

SIGN. OF CLIENT:-			
JE	AE	EE	SE

TOPOGRAPHICAL SURVEY FOR DARWAR CLUSTER
DHARAMPUR BLOCK, MANDI DISTRICT

PURPOSE : FOR TENDER ONLY
DO NOT SCALE





TATA CONSULTING ENGINEERS LIMITED
MUMBAI

Proprietary Notice and Version Control: This document contains confidential information for use only by the "Client"; for the Project under consideration, which is provided for the sole purpose of permitting the recipient to evaluate the information submitted hereunder. In consideration of receipt of this document, unless agreed to in writing in the Contract, the recipient agrees to maintain such information in confidence and to not reproduce or otherwise disclose this information to any person outside the recipient's organization; except that there is no obligation to maintain the confidentiality of any information which was known to the recipient prior to receipt of such information from Tata Consulting Engineers Limited, or becomes publicly known through no fault of recipient, or Tata Consulting Engineers Limited, or is received without obligation of confidentiality from a third party owing no obligation of confidentiality to Tata Consulting Engineers Limited. All information given under this version over rides all and any kind of offers, assumptions, deliberations and contracts submitted verbally (and subsequently communicated in writing) or in writing or otherwise given under any and all previous versions/As.
FILE NAME: 12503A-CV-32074-Rev-PO

SCALE : NTS	DWG NO. TCE.12503A-CV-3005-LM-32074	ISSUE PO
DC & DISC: DEL-CV		

SIGN.											
	INITIALS										
PO	B	S	N	D	V	B	M	J	M	K	D
	REVISIONS										
ISSUE	DRN	DSN	CHD	CV	EL	IC	ME	PE/PM	APPD	DATE	
	CLEARED										

'P' (PRELIMINARY) ISSUES ARE NOT TO BE USED FOR CONSTRUCTION / FABRICATION BUT ARE ISSUED FOR LIMITED PURPOSES ONLY AS INDICATED IN THE SMALL BLOCK ABOVE THIS BLOCK.
CONSTRUCTION / FABRICATION WORK IS PERMITTED ON 'R' (RELEASED) ISSUES ONLY.
INFORMATION CONTAINED WITHIN 'HOLD' IS NOT RELEASED FOR CONSTRUCTION / FABRICATION. FIELD MUST GET DESIGN OFFICE TO CLEAR 'HOLDS' IN TIME BEFORE PROCEEDING WITH ANY CONSTRUCTION/ FABRICATION WORK RELATED TO 'HOLDS'.

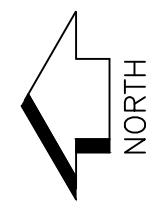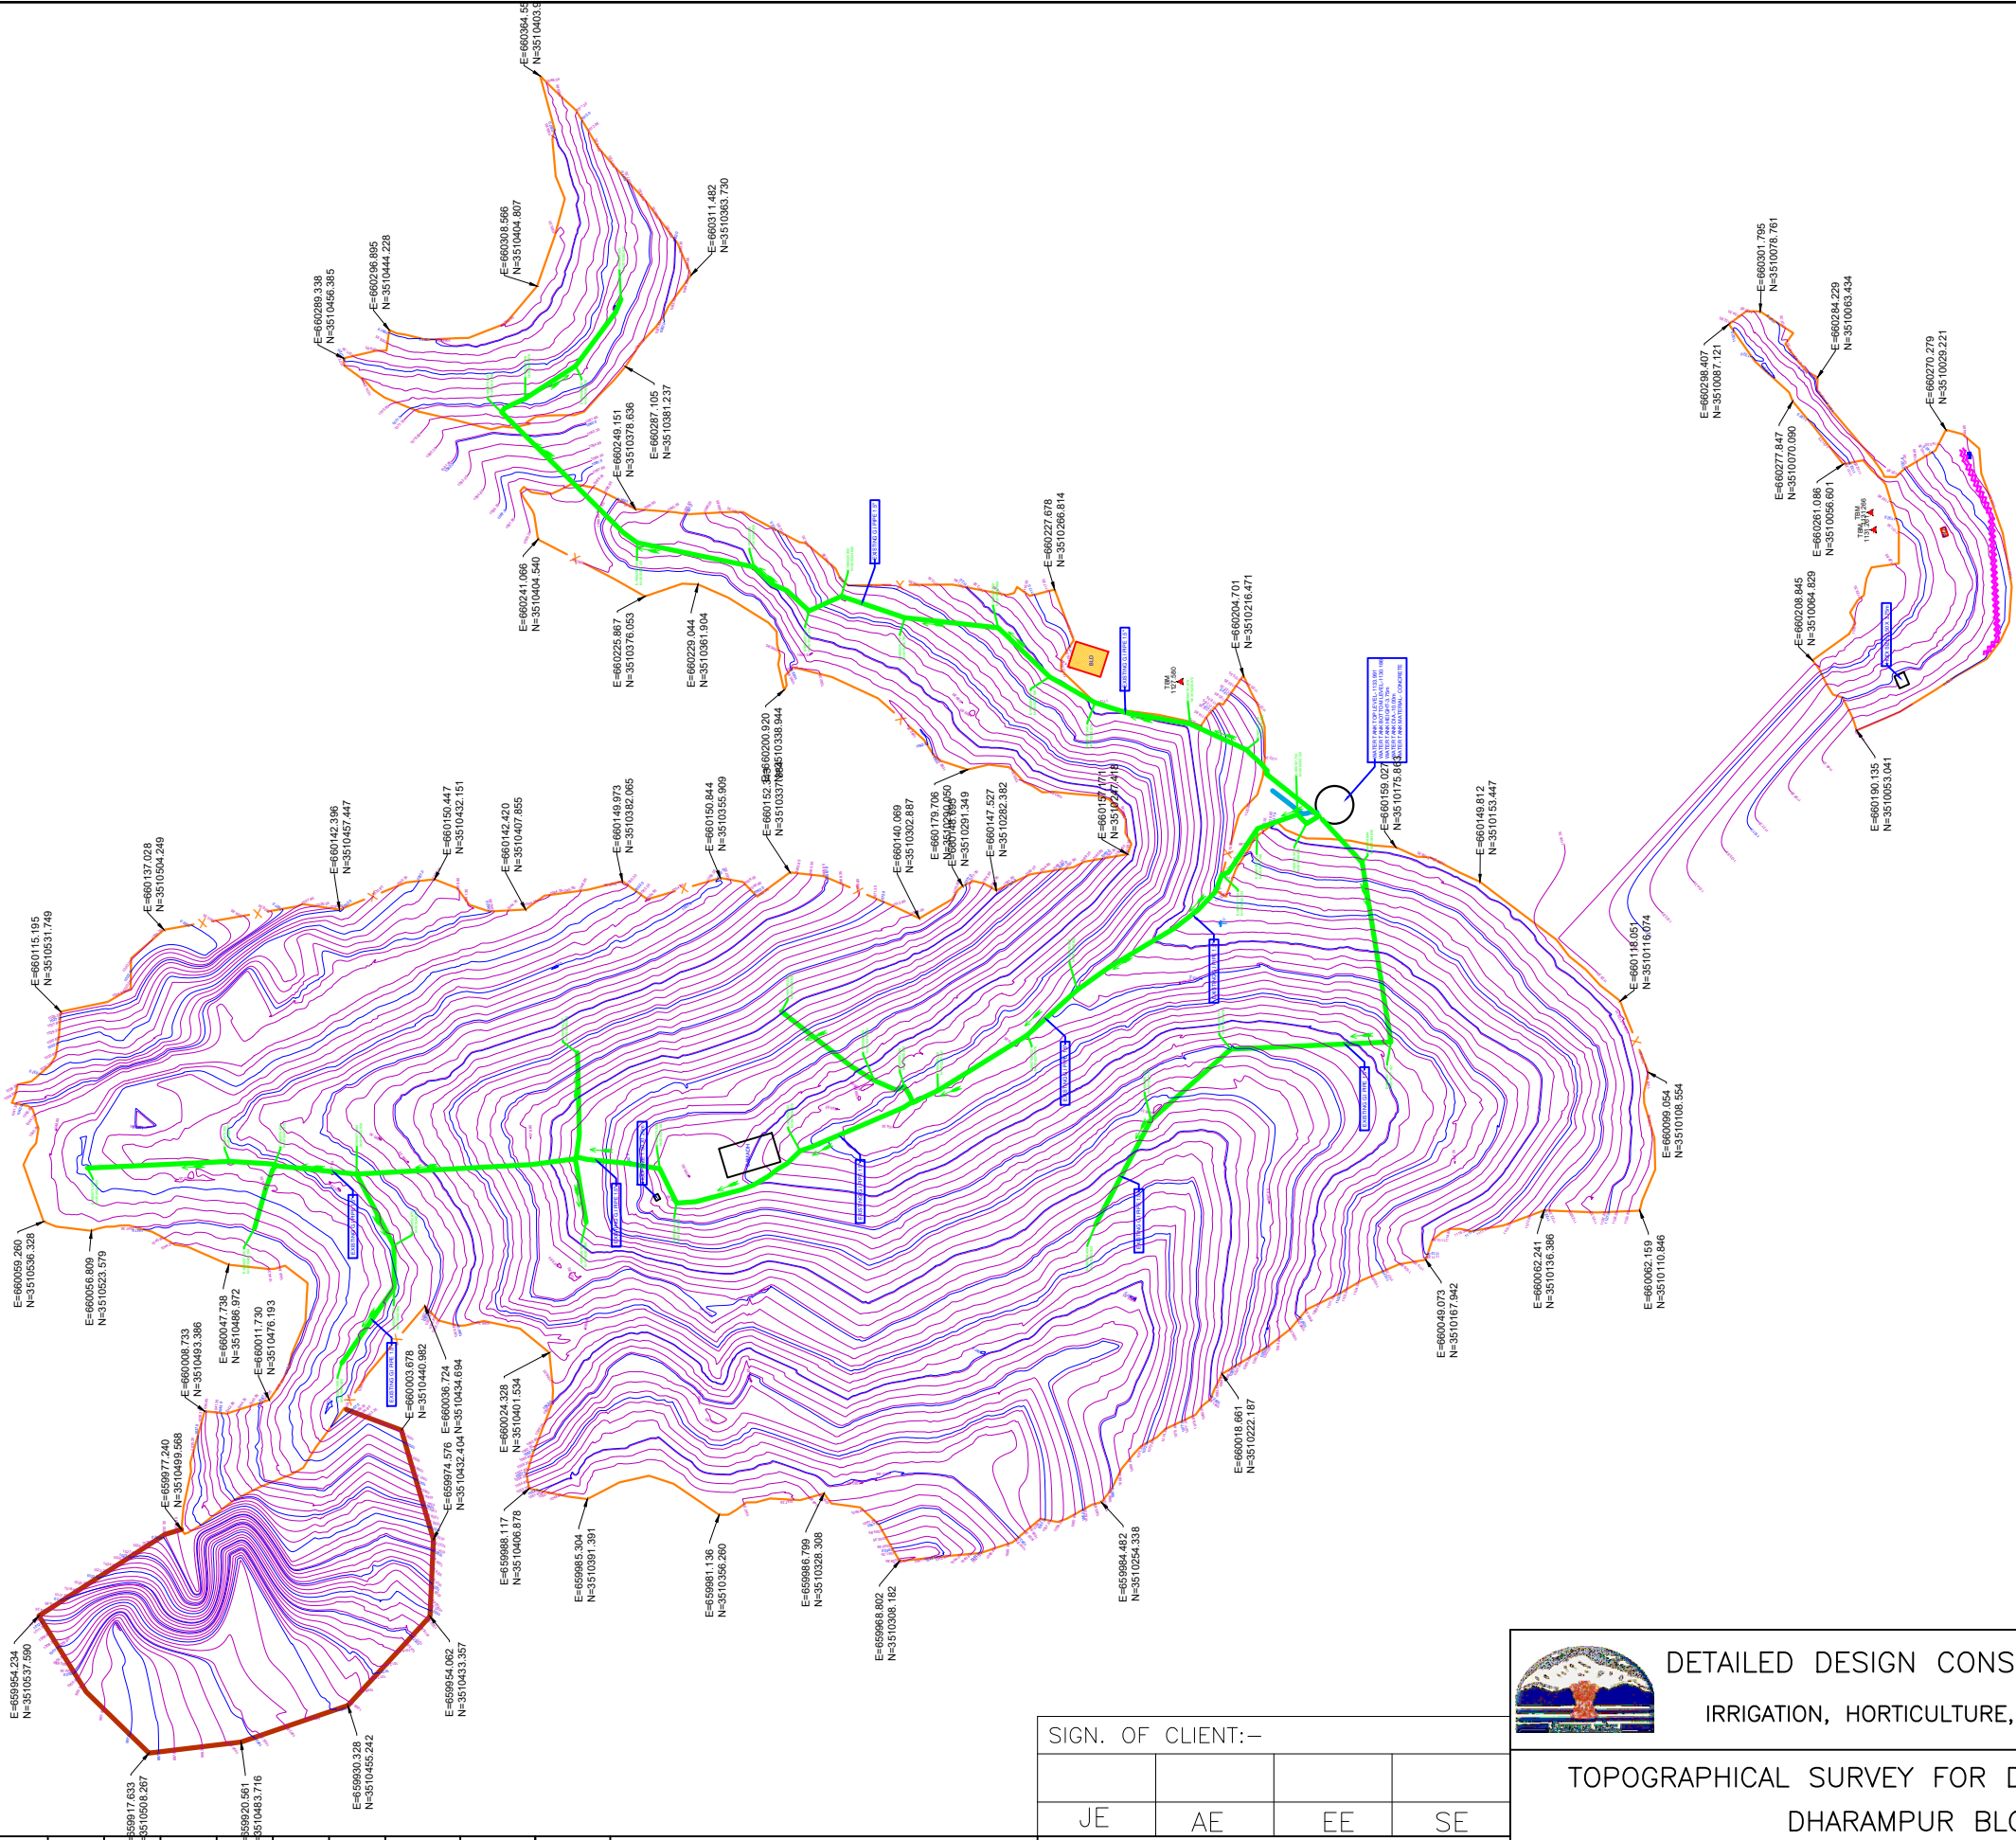

- LEGEND:-**
- 1. BOUNDARY WALL
 - 2. FENCE
 - 3. BUILDING
 - 4. DRAIN
 - 5. WATER OUTLET PIPE
 - 6. WATER INLET PIPE
 - 7. OVERFLOW WATER PIPE
 - 8. 11KV LTW
 - 9. ELEC. POLE
 - 10. TREE
 - 11. BENCH MARK / TBM.
- TBM
900.000



DETAILED DESIGN CONSULTANCY, HP-SHIVA (PACKAGE CS09)
IRRIGATION, HORTICULTURE, ORCHARDS AND VALUE CHAIN DEVELOPMENT

TOPOGRAPHICAL SURVEY FOR DIGHO BAGLANA (KARYAL) CLUSTER
DHARAMPUR BLOCK, MANDI DISTRICT

SIGN. OF CLIENT:-

JE	AE	EE	SE
----	----	----	----

PURPOSE : FOR TENDER ONLY
DO NOT SCALE

Proprietary Notice and Version Control This document contains confidential information for use only by the "Client"; for the Project under consideration, which is provided for the sole purpose of permitting the recipient to evaluate the information submitted hereunder. In consideration of receipt of this document, unless agreed to in contrary in the Contract, the recipient agrees to maintain such information in confidence and to not reproduce or otherwise disclose this information to any person outside the recipient's organization; except that there is no obligation to maintain the confidentiality of any information which was known to the recipient prior to receipt of such information from Tata Consulting Engineers Limited, or becomes publicly known through no fault of recipient, or Tata Consulting Engineers Limited, or is received without obligation of confidentiality from a third party owing no obligation of confidentiality to Tata Consulting Engineers Limited. All information given under this version over rules all and any kind of offers, amendments, deliberations and contracts submitted verbally (and subsequently communicated in writing) or in writing or otherwise given under any and all previous versions.

FILE NAME: 12503A-CV-32075-Rev-PO

TATA CONSULTING ENGINEERS LIMITED
MUMBAI

SCALE : NTS DWG NO. TCE.12503A-CV-3005-LM-32075 ISSUE PO



DC & DISC: DEL-CV

SIGN.											
	REVISIONS										
PO	SIGN.										10-06-2022
	INITIALS	BSN	DVB	MJ					MK	DK	
ISSUE	REVISIONS										
	DRN	DSN	CHD	CV	EL	IC	ME		PE/PM	APPD	DATE
				CLEARED							

'P' (PRELIMINARY) ISSUES ARE NOT TO BE USED FOR CONSTRUCTION / FABRICATION BUT ARE ISSUED FOR LIMITED PURPOSES ONLY AS INDICATED IN THE SMALL BLOCK ABOVE THIS BLOCK.

CONSTRUCTION / FABRICATION WORK IS PERMITTED ON 'R' (RELEASED) ISSUES ONLY.

INFORMATION CONTAINED WITHIN 'HOLD' IS NOT RELEASED FOR CONSTRUCTION / FABRICATION. FIELD MUST GET DESIGN OFFICE TO CLEAR 'HOLDS' IN TIME BEFORE PROCEEDING WITH ANY CONSTRUCTION/ FABRICATION WORK RELATED TO 'HOLDS'.

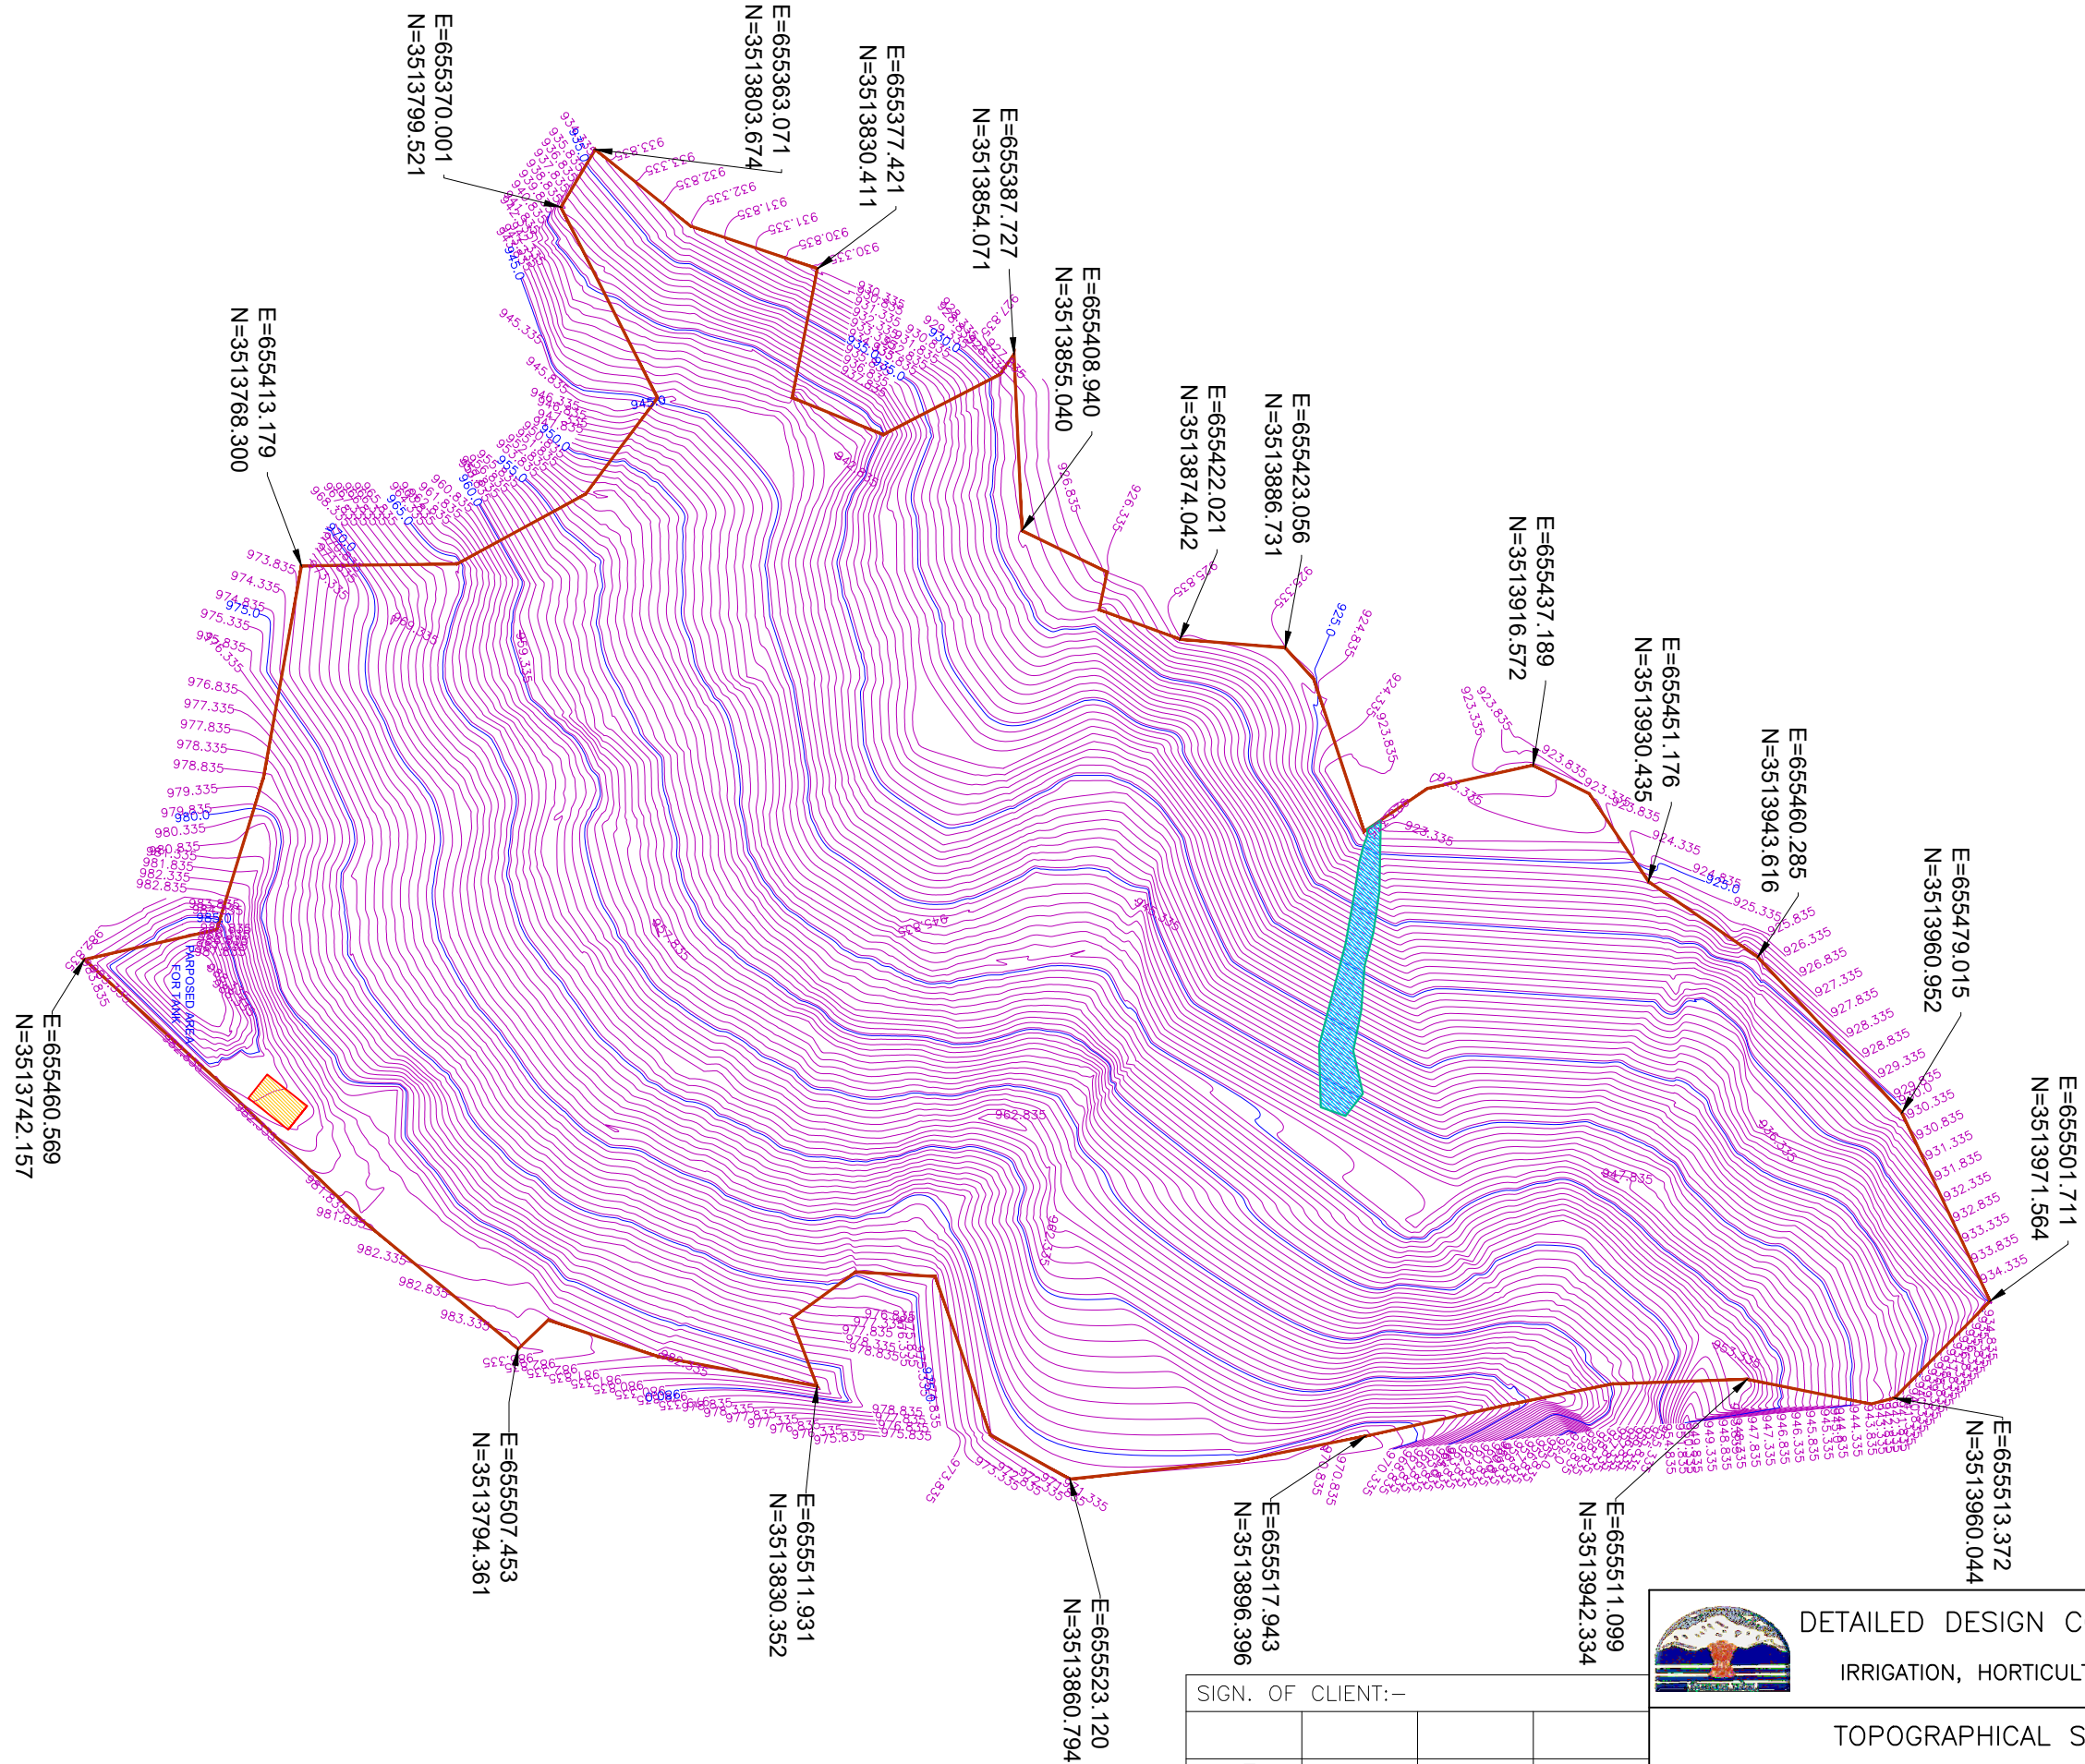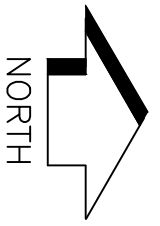

- LEGEND:-
1. BOUNDARY WALL
 2. FENCE
 3. BUILDING
 4. DRAIN
 5. WATER OUTLET PIPE
 6. WATER INLET PIPE
 7. OVERFLOW WATER PIPE
 8. 11KV LTW
 9. ELEC. POLE
 10. TREE
 11. BENCH MARK / TBM.



DETAILED DESIGN CONSULTANCY, HP-SHIVA (PACKAGE-CS09)
IRRIGATION, HORTICULTURE, ORCHARDS AND VALUE CHAIN DEVELOPMENT

TOPOGRAPHICAL SURVEY FOR SKOHTA CLUSTER
DHARAMPUR BLOCK, MANDI DISTRICT



TATA CONSULTING ENGINEERS LIMITED
MUMBAI

SIGN. OF CLIENT:-

JE	AE	EE	SE
----	----	----	----

PURPOSE : FOR TENDER ONLY
DO NOT SCALE

Proprietary Notice and Version Control This document contains confidential information for use only by the "Client"; for the Project under consideration, which is provided for the sole purpose of permitting the recipient to evaluate the information submitted herewith, in consideration of receipt of this document, unless agreed to in writing by the Client; the recipient agrees to maintain such information in confidence and to not reproduce or otherwise disclose this information to any person outside the recipient's organization; except that there is no obligation to maintain the confidentiality of any information which was known to the recipient prior to receipt of such information from Tata Consulting Engineers Limited, or becomes publicly known through no fault of recipient, or Tata Consulting Engineers Limited, or is received without obligation of confidentiality from a third party owing no obligation of confidentiality to Tata Consulting Engineers Limited. All information given under this version over rides all and any kind of offers, assumptions, deliberations and contracts submitted verbally (and subsequently communicated in writing) or in writing or otherwise given under any and all previous version/s.

FILE NAME: 12503A-CV-32076-Rev-PO

SCALE : NTS DWG NO. TCE.12503A-CV-3005-LM-32076 ISSUE PO

SIGN.											
	INITIALS										
REVISIONS											
	INITIALS										
PO	BSN	DVB	MJ							MK	DK
	REVISIONS										
ISSUE	DRN	DSN	CHD	CV	EL	IC	ME			PE/PM	APPD
	CLEARED										
DATE (dd-mm-yyyy)											

'P' (PRELIMINARY) ISSUES ARE NOT TO BE USED FOR CONSTRUCTION / FABRICATION BUT ARE ISSUED FOR LIMITED PURPOSES ONLY AS INDICATED IN THE SMALL BLOCK ABOVE THIS BLOCK.

CONSTRUCTION / FABRICATION WORK IS PERMITTED ON 'R' (RELEASED) ISSUES ONLY.

INFORMATION CONTAINED WITHIN 'HOLD' IS NOT RELEASED FOR CONSTRUCTION / FABRICATION. FIELD MUST GET 'DESIGN OFFICE TO CLEAR 'HOLDS' IN TIME BEFORE PROCEEDING WITH ANY CONSTRUCTION/ FABRICATION WORK RELATED TO 'HOLDS'.