


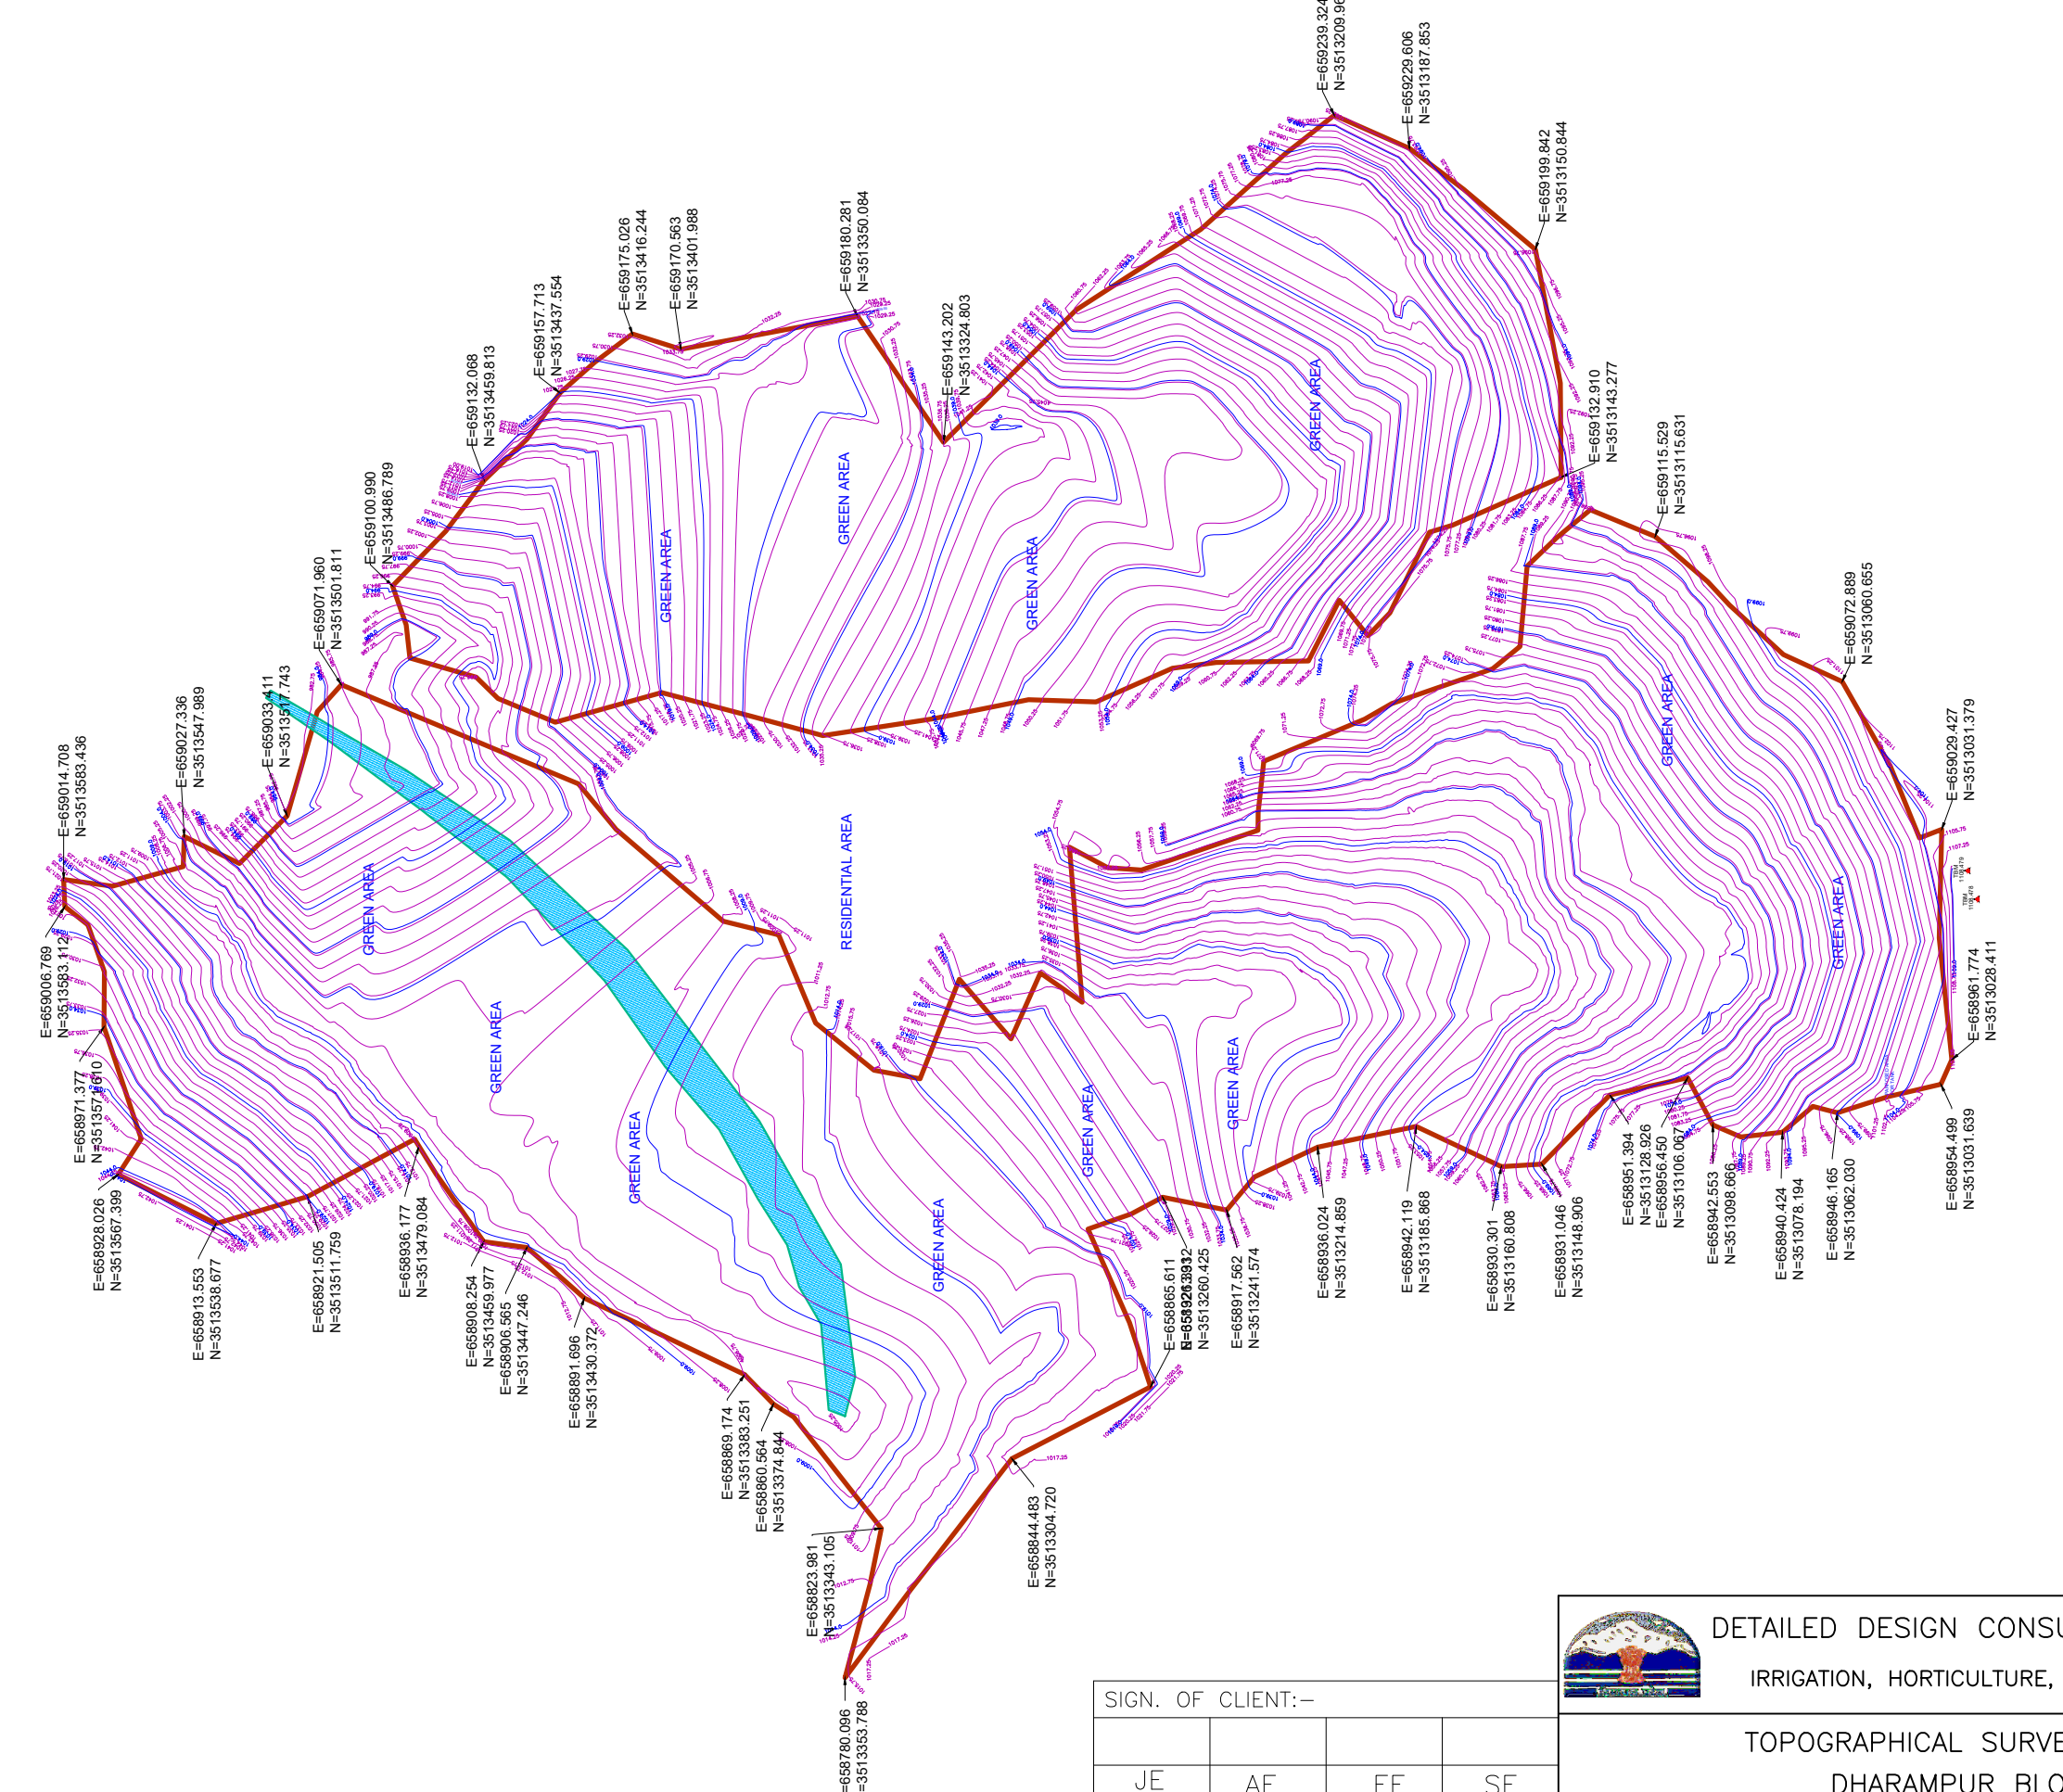



- LEGEND:-
1. BOUNDARY WALL
  2. FENCE
  3. BUILDING
  4. DRAIN
  5. WATER OUTLET PIPE
  6. WATER INLET PIPE
  7. OVERFLOW WATER PIPE
  8. 11KV LTW
  9. ELEC. POLE
  10. TREE
  11. BENCH MARK / TBM.



DETAILED DESIGN CONSULTANCY, HP-SHIVA (PACKAGE CS09)  
IRRIGATION, HORTICULTURE, ORCHARDS AND VALUE CHAIN DEVELOPMENT

SIGN. OF CLIENT:-

JE	AE	EE	SE
----	----	----	----

TOPOGRAPHICAL SURVEY FOR BANDAL CLUSTER  
DHARAMPUR BLOCK, MANDI DISTRICT

PURPOSE : FOR TENDER ONLY  
DO NOT SCALE



**TATA CONSULTING ENGINEERS LIMITED**  
MUMBAI

Proprietary Notice and Version Control: This document contains confidential information for use only by the Client; for the Project under consideration, which is provided for the sole purpose of permitting the recipient to evaluate the information submitted hereunder. In consideration of receipt of this document, unless agreed to in contrary in the Contract, the recipient agrees to maintain such information in confidence and to not reproduce or otherwise disclose this information to any person outside the recipient's organization; except that there is no obligation to maintain the confidentiality of any information which was known to the recipient prior to receipt of such information from Tata Consulting Engineers Limited, or becomes publicly known through no fault of recipient, or Tata Consulting Engineers Limited, or is received without obligation of confidentiality from a third party owing no obligation of confidentiality to Tata Consulting Engineers Limited. All information given under this version over rides all and any kind of offers, assumptions, deliberations and contracts submitted verbally (and subsequently communicated in writing) or in writing or otherwise given under any and all previous version/s.

FILE NAME : 12503A-CV-32078-Rev-PO


SCALE : NTS      DWG NO. TCE.12503A-CV-3005-LM-32078      ISSUE PO  
DC & DISC: DEL-CV

SIGN.										
	INITIALS									
PO	SIGN.									
	INITIALS	BSN	DVB	MJ				MK	DK	10-06-2022
ISSUE	DRN	DSN	CHD	CV	EL	IC	ME			
	CLEARED							PE/PM	APPD	DATE

'P' (PRELIMINARY) ISSUES ARE NOT TO BE USED FOR CONSTRUCTION / FABRICATION BUT ARE ISSUED FOR LIMITED PURPOSES ONLY AS INDICATED IN THE SMALL BLOCK ABOVE THIS BLOCK.

CONSTRUCTION / FABRICATION WORK IS PERMITTED ON 'R' (RELEASED) ISSUES ONLY.

INFORMATION CONTAINED WITHIN 'HOLD' IS NOT RELEASED FOR CONSTRUCTION / FABRICATION. FIELD MUST GET DESIGN OFFICE TO CLEAR 'HOLDS' IN TIME BEFORE PROCEEDING WITH ANY CONSTRUCTION/ FABRICATION WORK RELATED TO 'HOLDS'.

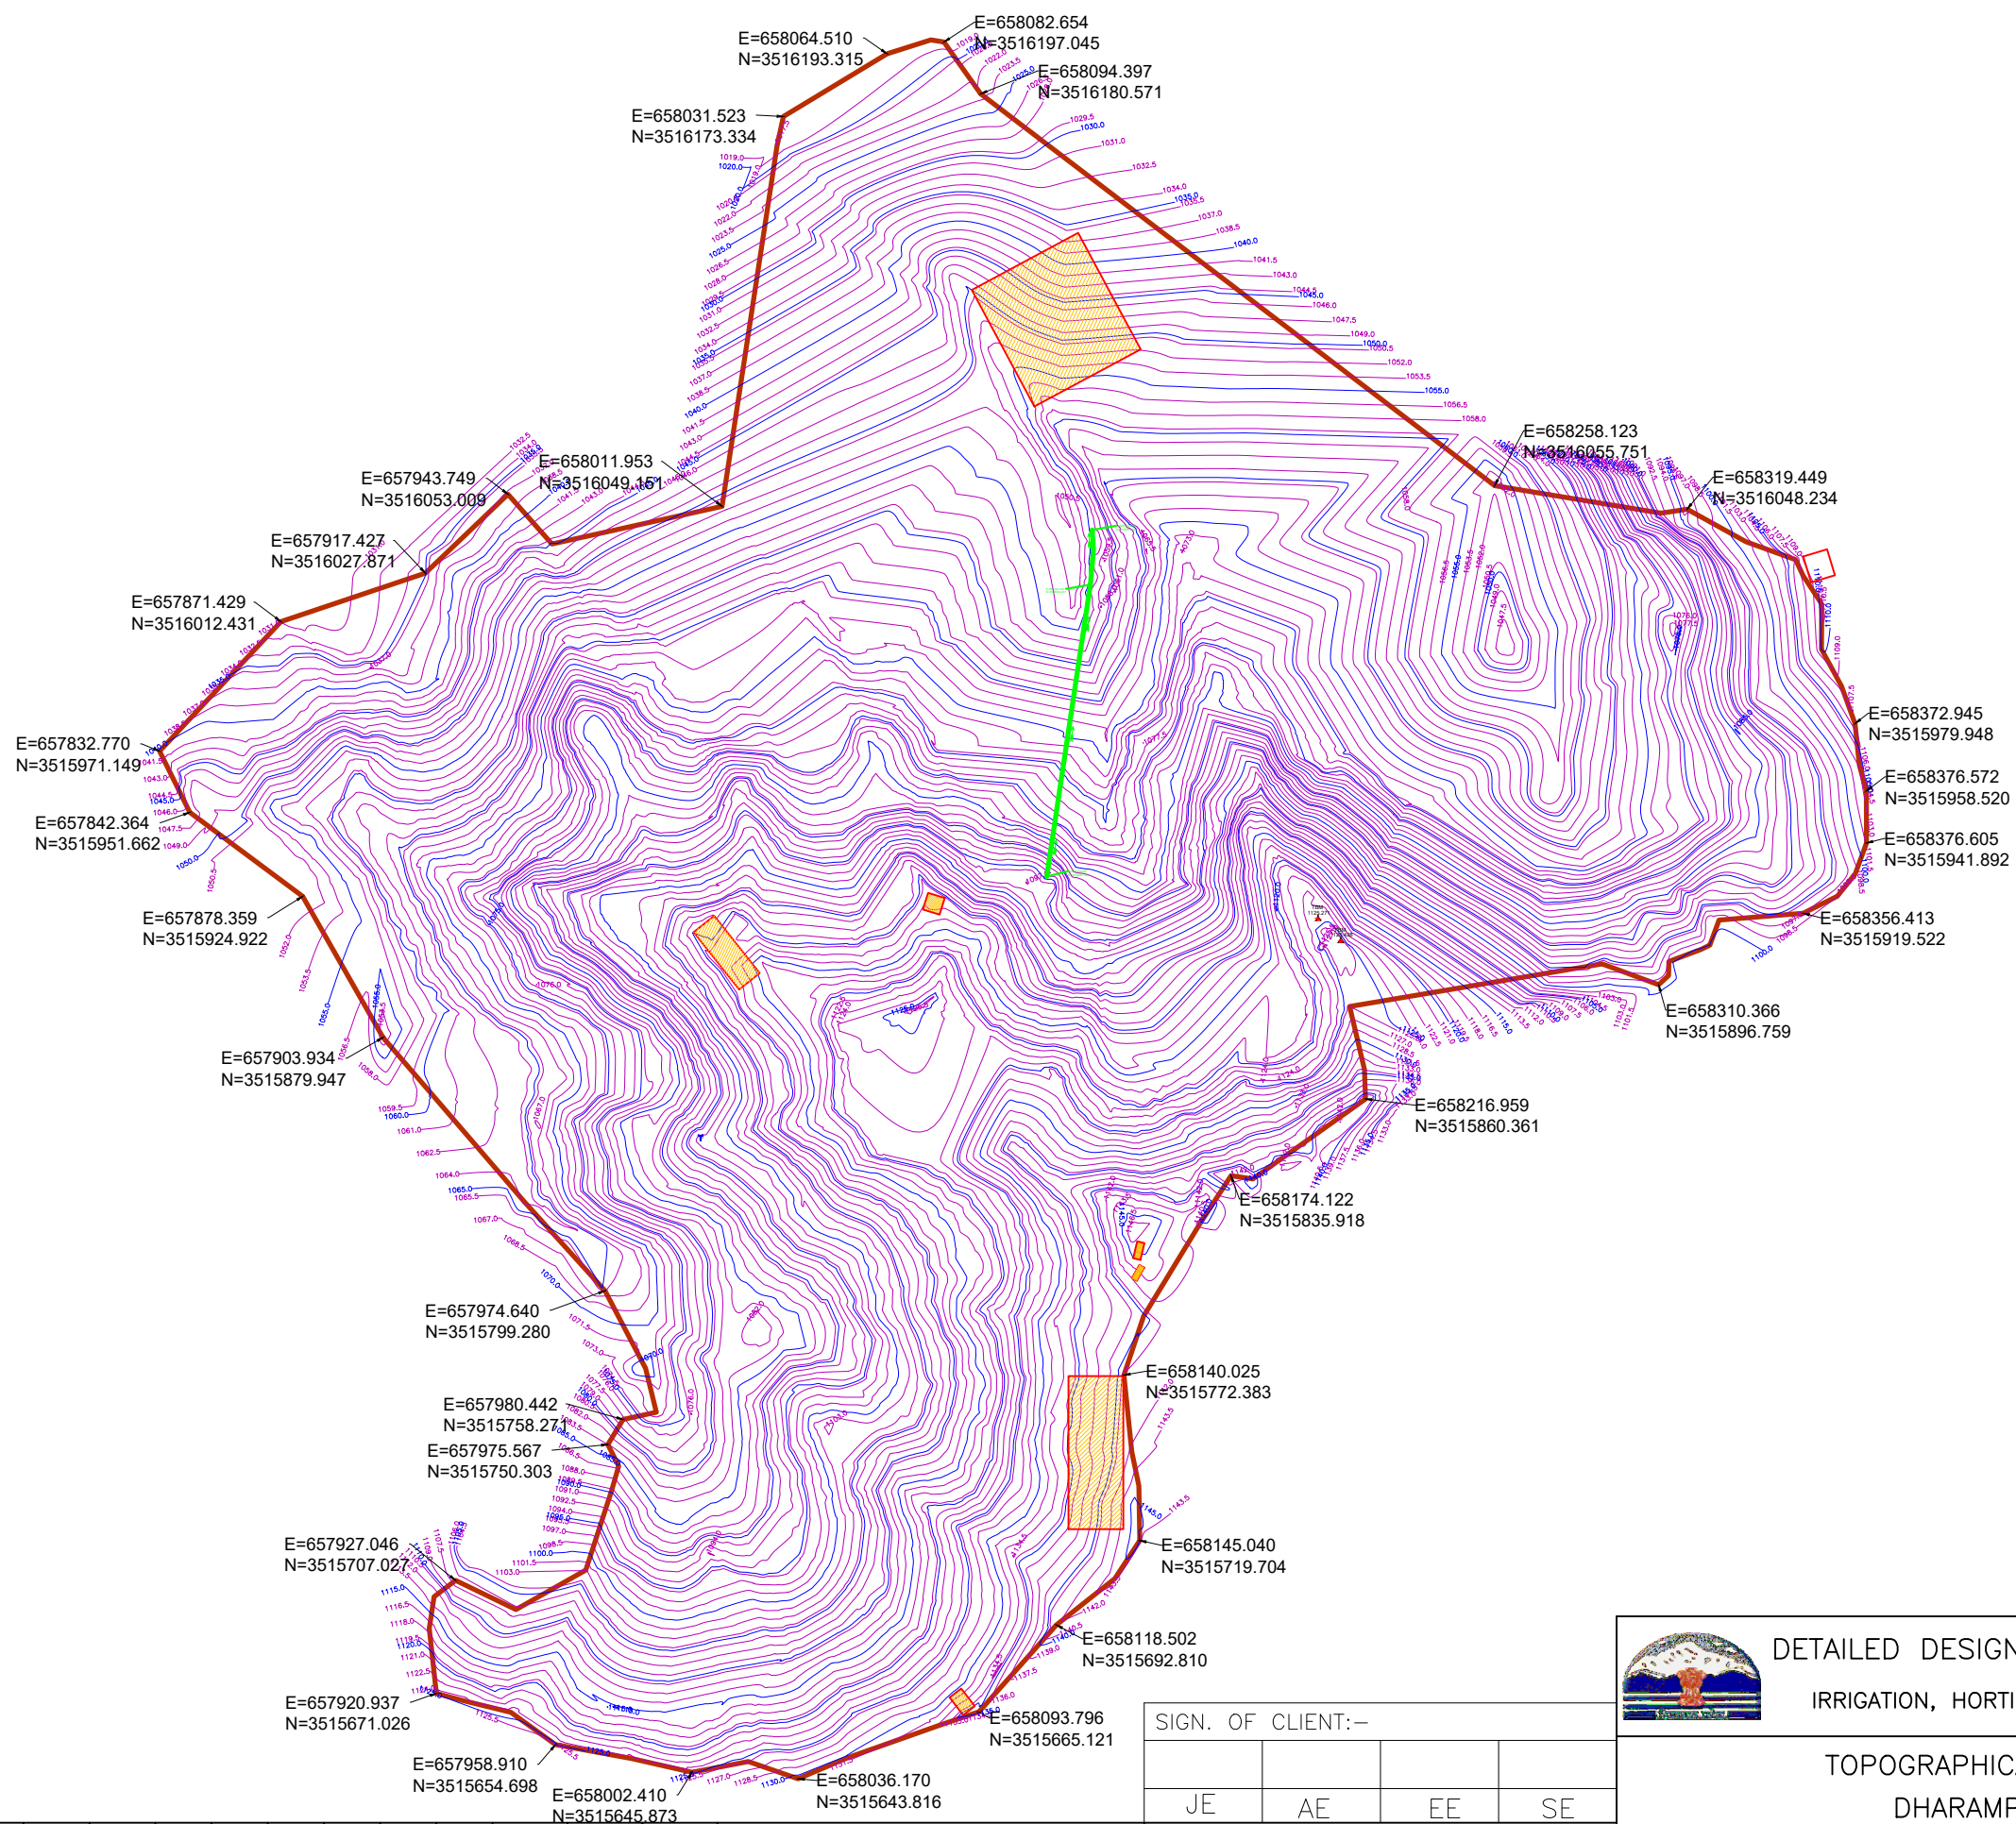

- LEGEND:-**
1. BOUNDARY WALL
  2. FENCE
  3. BUILDING
  4. DRAIN
  5. WATER OUTLET PIPE
  6. WATER INLET PIPE
  7. OVERFLOW WATER PIPE
  8. 11KV LTW
  9. ELEC. POLE
  10. TREE
  11. BENCH MARK / TBM.
- TBM  
900.000

**DETAILED DESIGN CONSULTANCY, HP-SHIVA (PACKAGE CS09)**  
 IRRIGATION, HORTICULTURE, ORCHARDS AND VALUE CHAIN DEVELOPMENT

**TOPOGRAPHICAL SURVEY FOR TIKRI CLUSTER**  
**DHARAMPUR BLOCK, MANDI DISTRICT**

**TATA CONSULTING ENGINEERS LIMITED**  
 MUMBAI

SIGN. OF CLIENT:-

JE	AE	EE	SE
----	----	----	----

**PURPOSE : FOR TENDER ONLY**  
**DO NOT SCALE**


Proprietary Notice and Version Control This document contains confidential information for use only by the "Client"; for the Project under consideration, which is provided for the sole purpose of permitting the recipient to evaluate the information submitted herewith. In consideration of receipt of this document, unless agreed to in contrary in the Contract, the recipient agrees to maintain such information in confidence and to not reproduce or otherwise disclose this information to any person outside the recipient's organization, except that there is no obligation to maintain the confidentiality of any information which was known to the recipient prior to receipt of such information from Tata Consulting Engineers Limited, or becomes publicly known through no fault of recipient, or Tata Consulting Engineers Limited, or is received without obligation of confidentiality from a third party owing no obligation of confidentiality to Tata Consulting Engineers Limited. All information given under this version over rides all and any kind of offers, assumptions, deliverables and contracts submitted verbally (and subsequently communicated in writing) or in writing or otherwise given under any and all previous version/s.

'P' (PRELIMINARY) ISSUES ARE NOT TO BE USED FOR CONSTRUCTION / FABRICATION BUT ARE ISSUED FOR LIMITED PURPOSES ONLY AS INDICATED IN THE SMALL BLOCK ABOVE THIS BLOCK.

CONSTRUCTION / FABRICATION WORK IS PERMITTED ON 'R' (RELEASED) ISSUES ONLY.

INFORMATION CONTAINED WITHIN 'HOLD' IS NOT RELEASED FOR CONSTRUCTION / FABRICATION. FIELD MUST GET DESIGN OFFICE TO CLEAR 'HOLDS' IN TIME BEFORE PROCEEDING WITH ANY CONSTRUCTION/ FABRICATION WORK RELATED TO 'HOLDS'.

SIGN.												
	INITIALS											
	REVISIONS											
PO												
	SIGN.											
	BSN	DVB	MJ					MK	DK	10-06-2022		
REVISIONS												
ISSUE	DRN	DSN	CHD	CV	EL	IC	ME			PE/PM	APPD	DATE
	CLEARED											

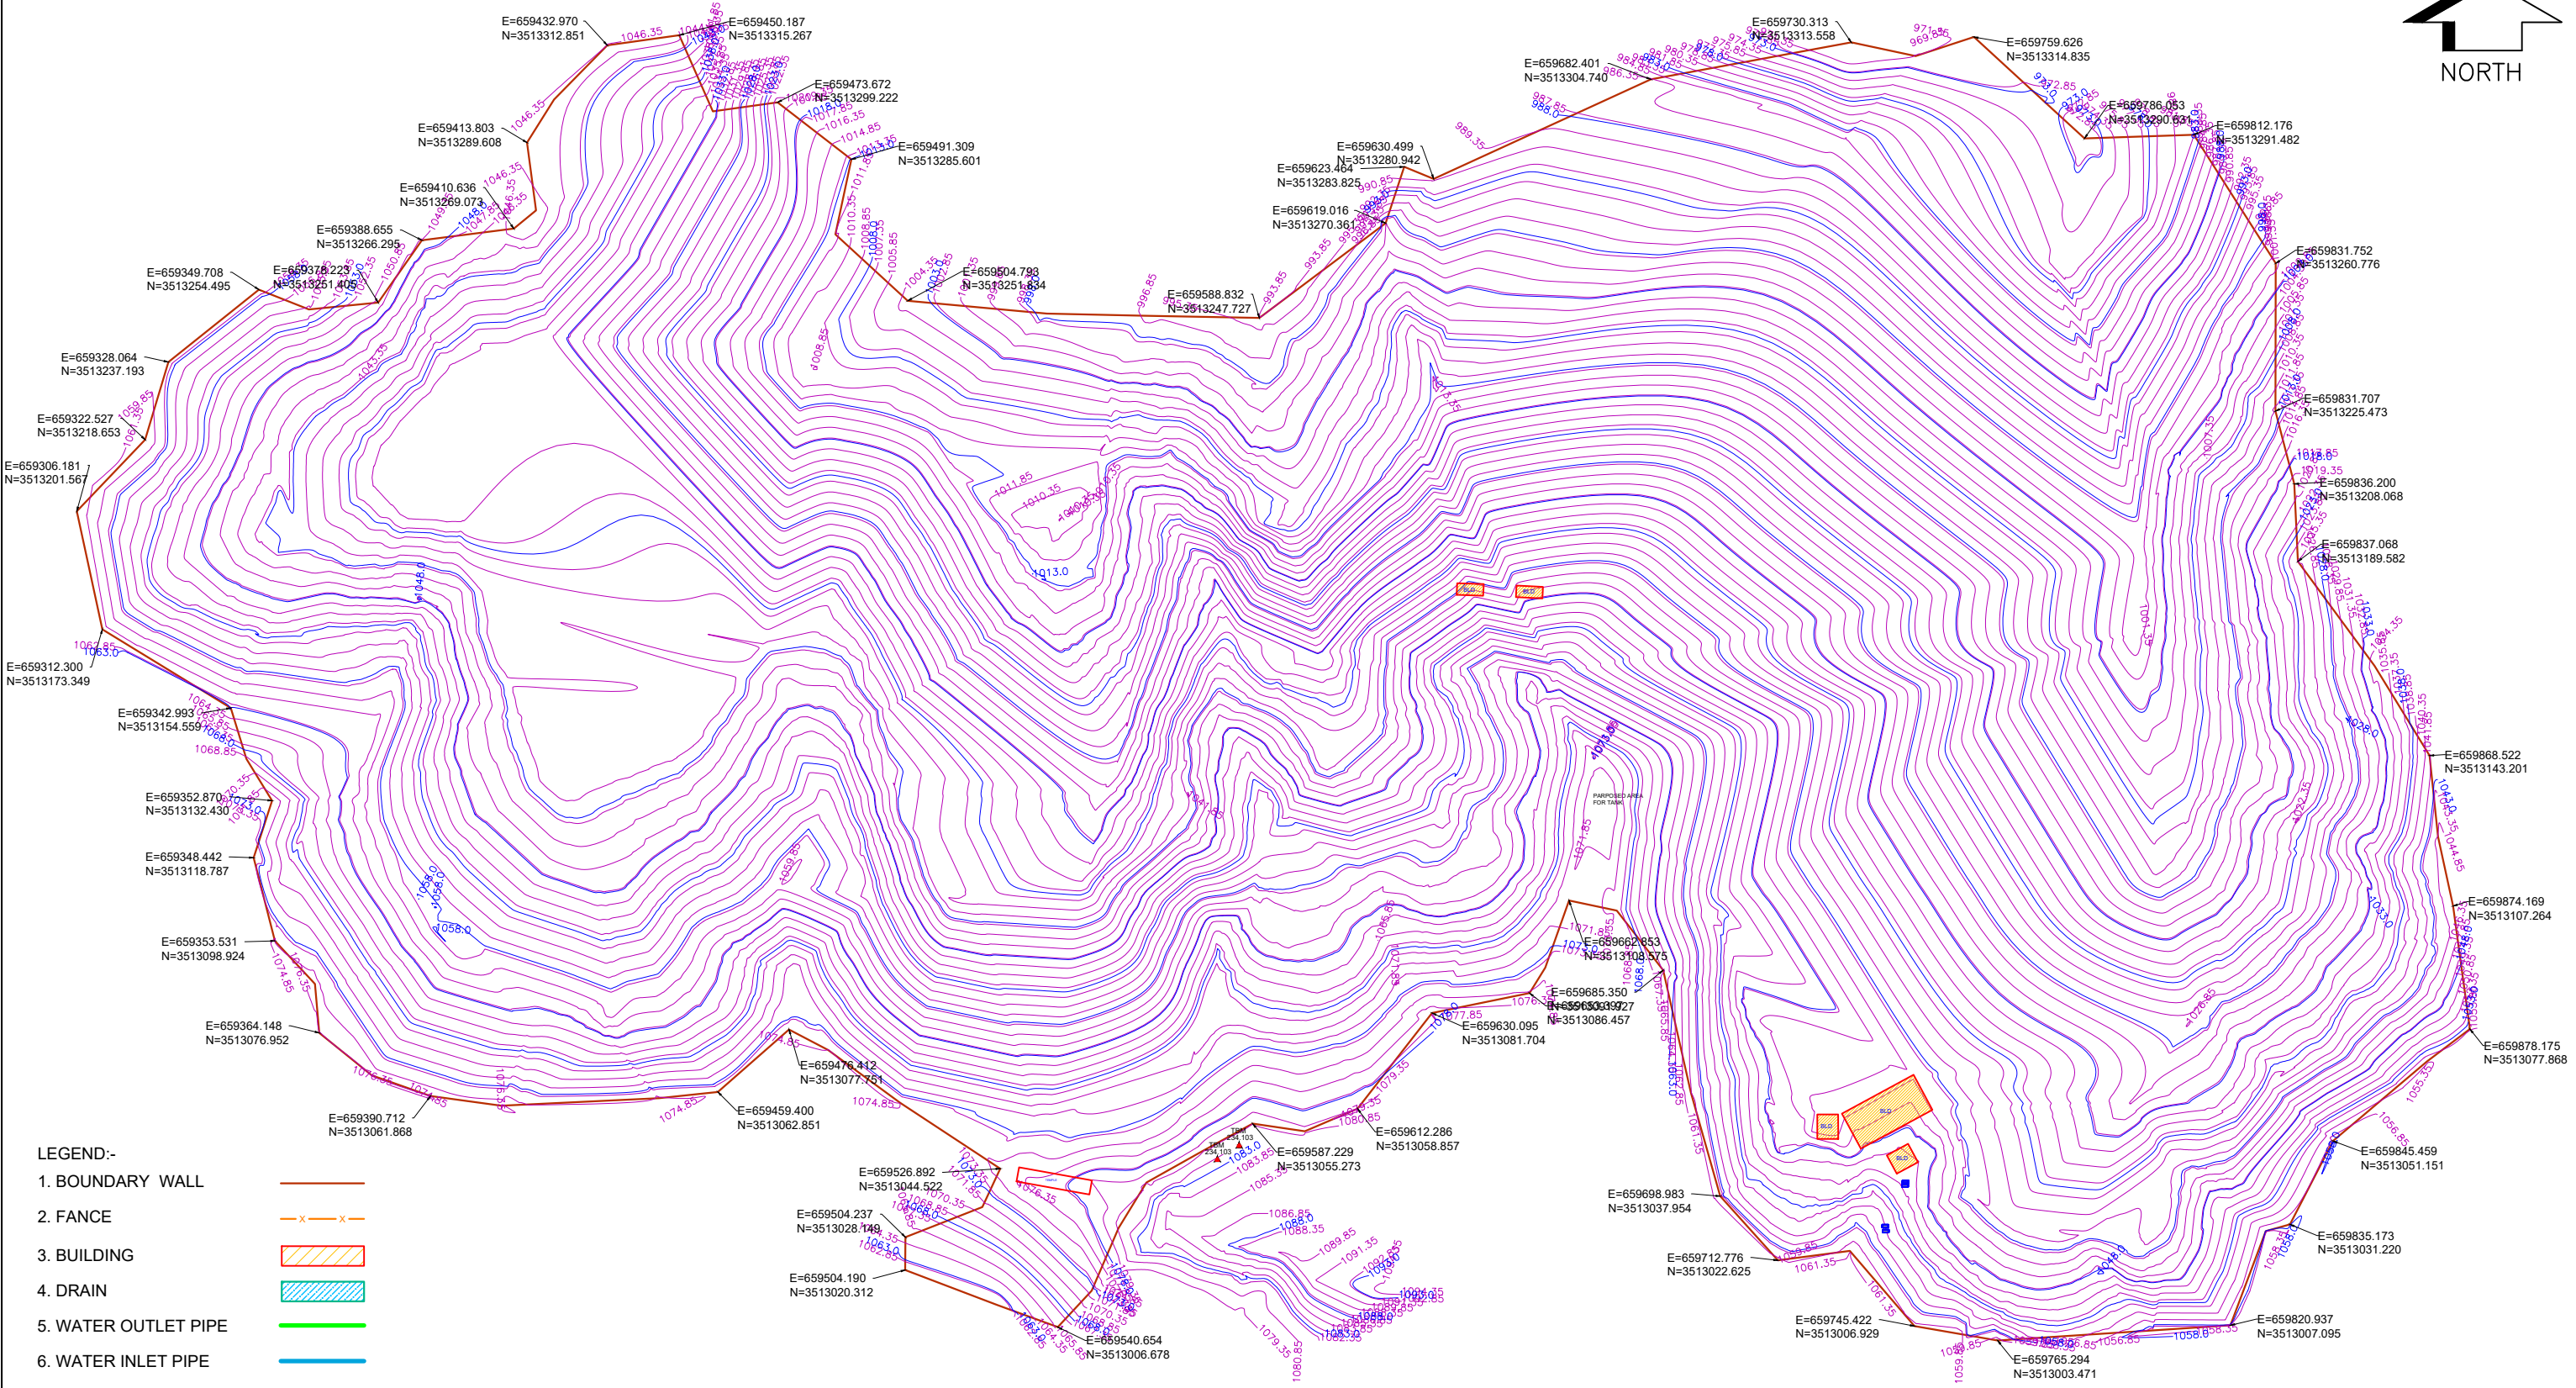

- LEGEND:-**
1. BOUNDARY WALL
  2. FENCE
  3. BUILDING
  4. DRAIN
  5. WATER OUTLET PIPE
  6. WATER INLET PIPE
  7. OVERFLOW WATER PIPE
  8. 11KV LTW
  9. ELEC. POLE
  10. TREE
  11. BENCH MARK / TBM.
- TBM  
900.000

SIGN.										
	INITIALS									
PO										
	BSN	DVB	MJ					MK	DK	10-06-2022
ISSUE										
	DRN	DSN	CHD	CV	EL	IC	ME		PE/PM	APPD
				CLEARED						

'P' (PRELIMINARY) ISSUES ARE NOT TO BE USED FOR CONSTRUCTION / FABRICATION BUT ARE ISSUED FOR LIMITED PURPOSES ONLY AS INDICATED IN THE SMALL BLOCK ABOVE THIS BLOCK.

CONSTRUCTION / FABRICATION WORK IS PERMITTED ON 'R' (RELEASED) ISSUES ONLY.

INFORMATION CONTAINED WITHIN 'HOLD' IS NOT RELEASED FOR CONSTRUCTION / FABRICATION. FIELD MUST GET DESIGN OFFICE TO CLEAR 'HOLDS' IN TIME BEFORE PROCEEDING WITH ANY CONSTRUCTION/ FABRICATION WORK RELATED TO 'HOLDS'.

SIGN. OF CLIENT:-


JE	AE	EE	SE
----	----	----	----

**PURPOSE : FOR TENDER ONLY**

**DO NOT SCALE**

Proprietary Notice and Version Control: This document contains confidential information for use only by the 'Client'; for the Project under consideration, which is provided for the sole purpose of permitting the recipient to evaluate the information submitted herewith. In consideration of receipt of this document, unless agreed to in contrary in the Contract, the recipient agrees to maintain such information in confidence and to not reproduce or otherwise disclose this information to any person outside the recipient's organization, except that there is no obligation to maintain the confidentiality of any information which was known to the recipient prior to receipt of such information from Tata Consulting Engineers Limited, or becomes publicly known through no fault of recipient, or Tata Consulting Engineers Limited, or is received without obligation of confidentiality from a third party owing no obligation of confidentiality to Tata Consulting Engineers Limited. All information given under this version over rides all and any kind of offers, assumptions, deliverables and contracts submitted verbally (and subsequently communicated in writing) or in writing or otherwise given under any and all previous version/s.

FILE NAME : 12503A-CV-32080-Rev-P0




**DETAILED DESIGN CONSULTANCY, HP-SHIVA (PACKAGE CS09)**

IRRIGATION, HORTICULTURE, ORCHARDS AND VALUE CHAIN DEVELOPMENT

**TOPOGRAPHICAL SURVEY FOR CHANDPUR CLUSTER**

DHARAMPUR BLOCK, MANDI DISTRICT




**TATA CONSULTING ENGINEERS LIMITED**

MUMBAI

SCALE : NTS      DWG NO. TCE.12503A-CV-3005-LM-32080      ISSUE PO

DC & DISC: DEL-CV

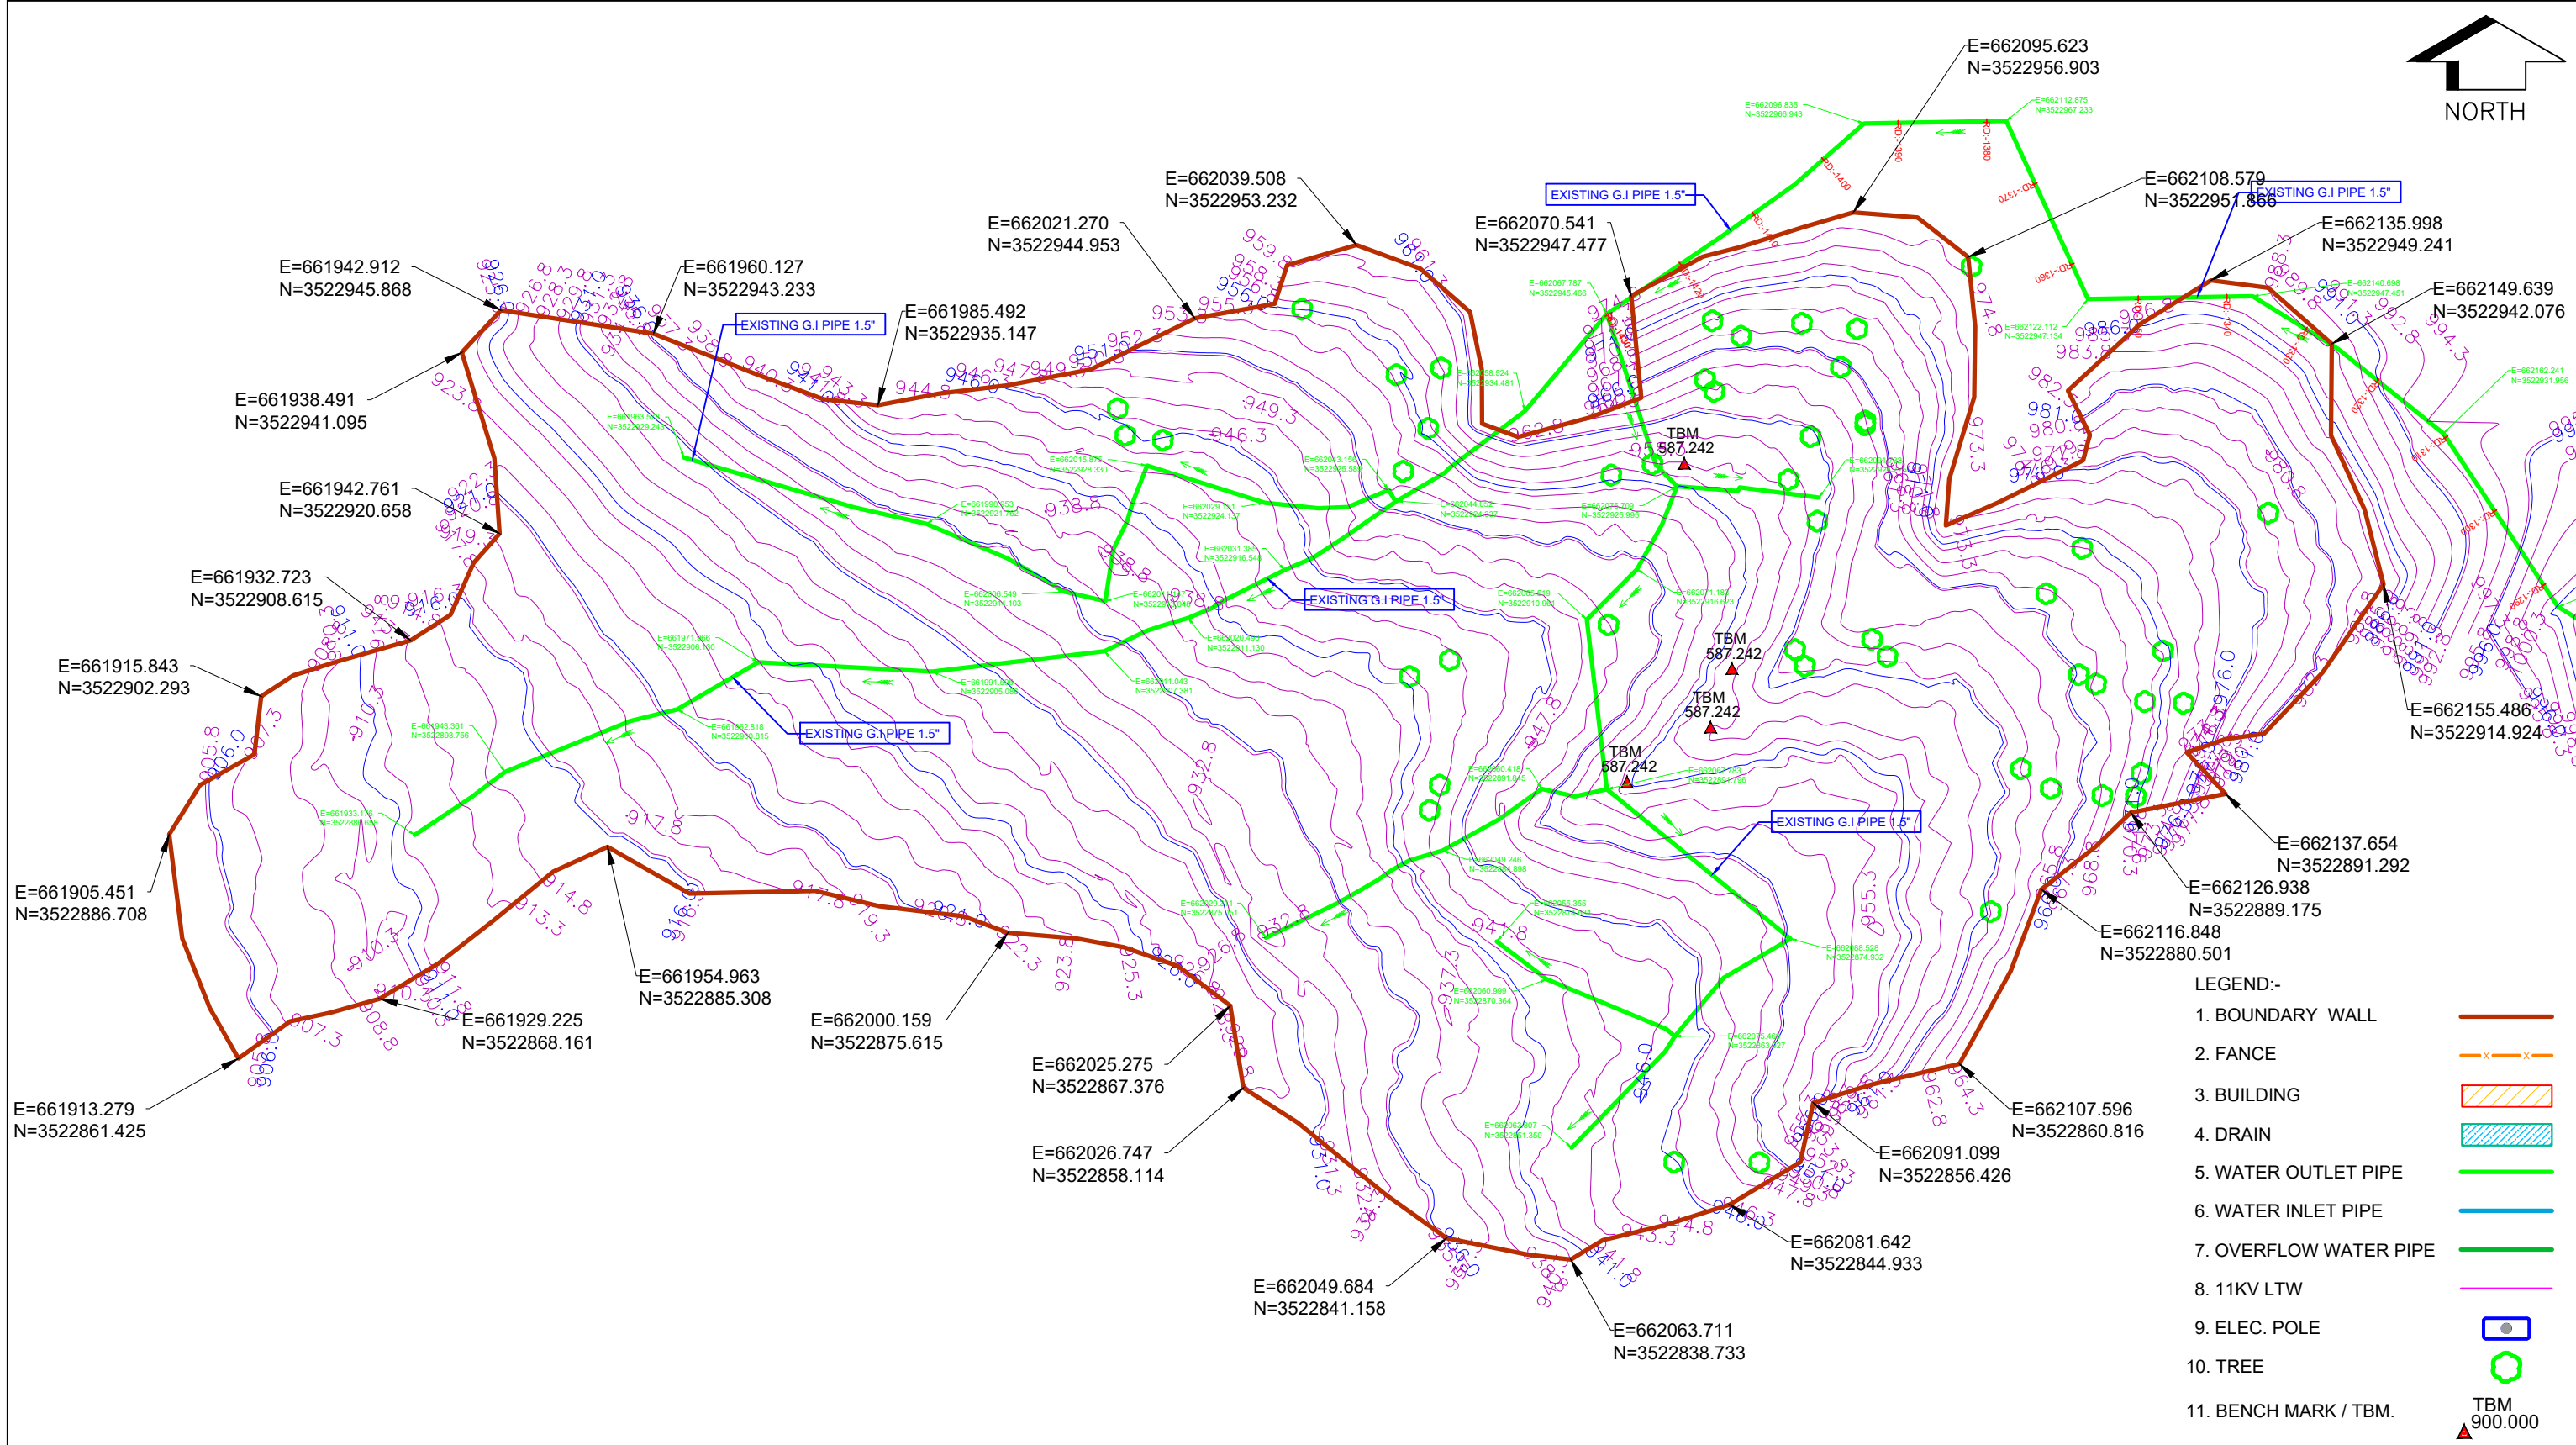

**LEGEND:-**

1. BOUNDARY WALL	
2. FENCE	
3. BUILDING	
4. DRAIN	
5. WATER OUTLET PIPE	
6. WATER INLET PIPE	
7. OVERFLOW WATER PIPE	
8. 11KV LTW	
9. ELEC. POLE	
10. TREE	
11. BENCH MARK / TBM.	

TBM 900.000

DETAILED DESIGN CONSULTANCY, HP-SHIVA (PACKAGE CS09)  
IRRIGATION, HORTICULTURE, ORCHARDS AND VALUE CHAIN DEVELOPMENT

TOPOGRAPHICAL SURVEY FOR PARLI PARYAL CLUSTER  
DHARAMPUR BLOCK, MANDI DISTRICT

SIGN. OF CLIENT:-

JE	AE	EE	SE
----	----	----	----

PURPOSE : FOR TENDER ONLY  
DO NOT SCALE

**TATA CONSULTING ENGINEERS LIMITED**  
MUMBAI

SCALE : NTS DWG NO. TCE.12503A-CV-3005-LM-32081 ISSUE PO

SIGN.											
	INITIALS										
	REVISIONS										
PO	SIGN.										
	BSN	DVB	MJ					MK	DK	10-06-2022	
	REVISIONS										
ISSUE	DRN	DSN	CHD	CV	EL	IC	ME		PE/PM	APPD	DATE (dd-mm-yyyy)
	CLEARED										



\*P (PRELIMINARY) ISSUES ARE NOT TO BE USED FOR CONSTRUCTION / FABRICATION BUT ARE ISSUED FOR LIMITED PURPOSES ONLY AS INDICATED IN THE SMALL BLOCK ABOVE THIS BLOCK.

CONSTRUCTION / FABRICATION WORK IS PERMITTED ON 'R' (RELEASED) ISSUES ONLY.

INFORMATION CONTAINED WITHIN 'HOLD' IS NOT RELEASED FOR CONSTRUCTION / FABRICATION. FIELD MUST GET DESIGN OFFICE TO CLEAR 'HOLDS' IN TIME BEFORE PROCEEDING WITH ANY CONSTRUCTION/ FABRICATION WORK RELATED TO 'HOLDS'.

Proprietary Notice and Version Control: This document contains confidential information for use only by the Client; for the Project under consideration, which is provided for the sole purpose of permitting the recipient to evaluate the information submitted hereafter. In consideration of receipt of this document, unless agreed to in contrary in the Contract, the recipient agrees to maintain such information in confidence and to not reproduce or otherwise disclose this information to any person outside the recipient's organization, except that there is no obligation to maintain the confidentiality of any information which was known to the recipient prior to receipt of such information from Tata Consulting Engineers Limited, or becomes publicly known through no fault of recipient, or Tata Consulting Engineers Limited, or is received without obligation of confidentiality from a third party owing no obligation of confidentiality to Tata Consulting Engineers Limited. All information given under this version over rides all and any kind of offers, assumptions, deliverables and contracts submitted verbally (and subsequently communicated in writing) or in writing or otherwise given under any and all previous versions/s.

FILE NAME 12503A-CV-32081-Rev-PO

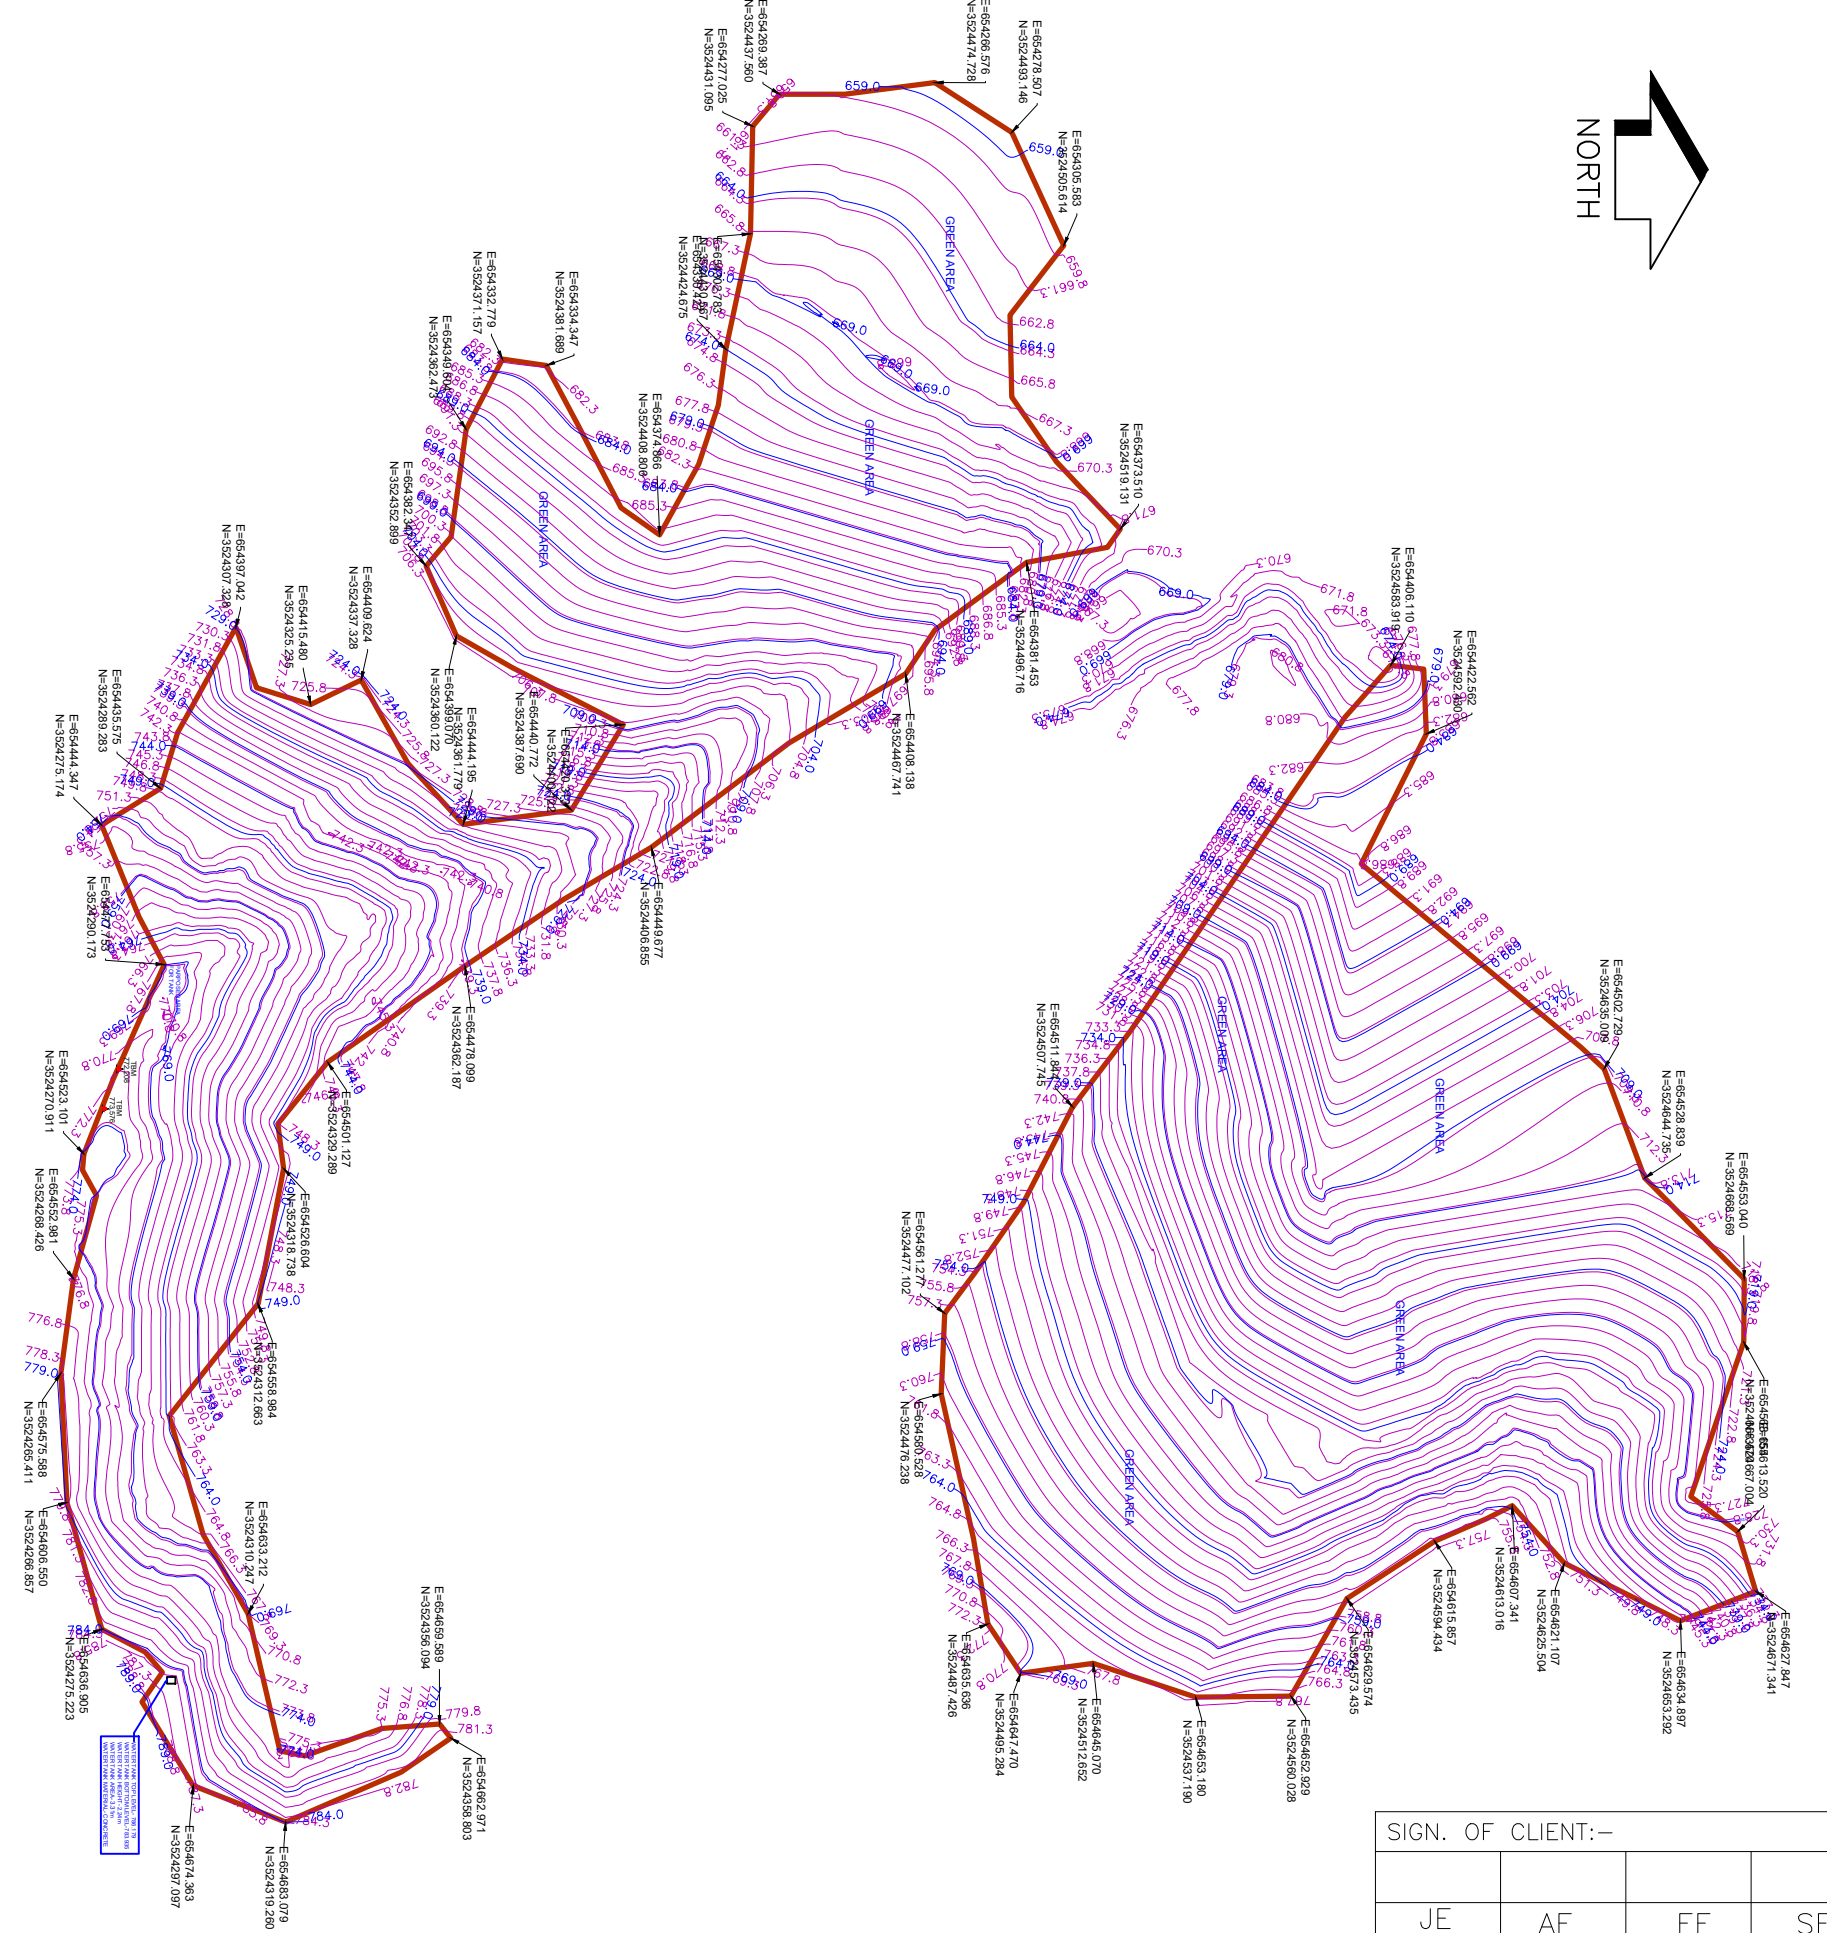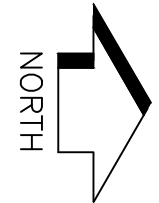

**LEGEND:-**

- 1. BOUNDARY WALL
- 2. FENCE
- 3. BUILDING
- 4. DRAIN
- 5. WATER OUTLET PIPE
- 6. WATER INLET PIPE
- 7. OVERFLOW WATER PIPE
- 8. 11KV LTW
- 9. ELEC. POLE
- 10. TREE
- 11. BENCH MARK / TBM. TBM 700.000
- 12. WATER FLOW



DETAILED DESIGN CONSULTANCY, HP-SHIVA (PACKAGE CS09)  
IRRIGATION, HORTICULTURE, ORCHARDS AND VALUE CHAIN DEVELOPMENT

**TOPOGRAPHICAL SURVEY FOR DYOL CLUSTER  
DHARAMPUR BLOCK, MANDI DISTRICT**

SIGN. OF CLIENT:-

JE	AE	EE	SE
----	----	----	----

**PURPOSE : FOR TENDER ONLY  
DO NOT SCALE**

Proprietary Notice and Version Control This document contains confidential information for use only by the 'Client'. For the Project under consideration, which is provided for the sole purpose of permitting the recipient to evaluate the information submitted herewith, in consideration of receipt of this document, unless agreed to in contrary in the Contract, the recipient agrees to maintain such information in confidence and to not reproduce or otherwise disclose this information to any person outside the recipient's organization; except that there is no obligation to maintain the confidentiality of any information which was known to the recipient prior to receipt of such information from Tata Consulting Engineers Limited, or becomes publicly known through no fault of recipient, or Tata Consulting Engineers Limited, or is received without obligation of confidentiality from a third party owing no obligation of confidentiality to Tata Consulting Engineers Limited. All information given under this version over rides all and any kind of offers, assumptions, deliverables and contracts submitted verbally (and subsequently communicated in writing) or in writing or otherwise given under any and all previous versions.

FILE NAME 12503A-CV-32082-Rev-PO



**TATA CONSULTING ENGINEERS LIMITED**  
MUMBAI


SCALE : NTS	DWG NO. TCE.12503A-CV-3005-LM-32082	ISSUE PO
DC & DISC: DEL-CV		

SIGN.										
	INITIALS									
REVISIONS										
	SIGN.									
PO	BSN	DVB	MJ				MK	DK	10-06-2022	
	REVISIONS									
ISSUE	DRN	DSN	CHD	CV	EL	IC	ME			
	CLEARED						PE/PM	APPD	DATE (dd-mm-yyyy)	

'P' (PRELIMINARY) ISSUES ARE NOT TO BE USED FOR CONSTRUCTION / FABRICATION BUT ARE ISSUED FOR LIMITED PURPOSES ONLY AS INDICATED IN THE SMALL BLOCK ABOVE THIS BLOCK.

CONSTRUCTION / FABRICATION WORK IS PERMITTED ON 'R' (RELEASED) ISSUES ONLY.

INFORMATION CONTAINED WITHIN 'HOLD' IS NOT RELEASED FOR CONSTRUCTION / FABRICATION. FIELD MUST GET DESIGN OFFICE TO CLEAR 'HOLDS' IN TIME BEFORE PROCEEDING WITH ANY CONSTRUCTION/ FABRICATION WORK RELATED TO 'HOLDS'.

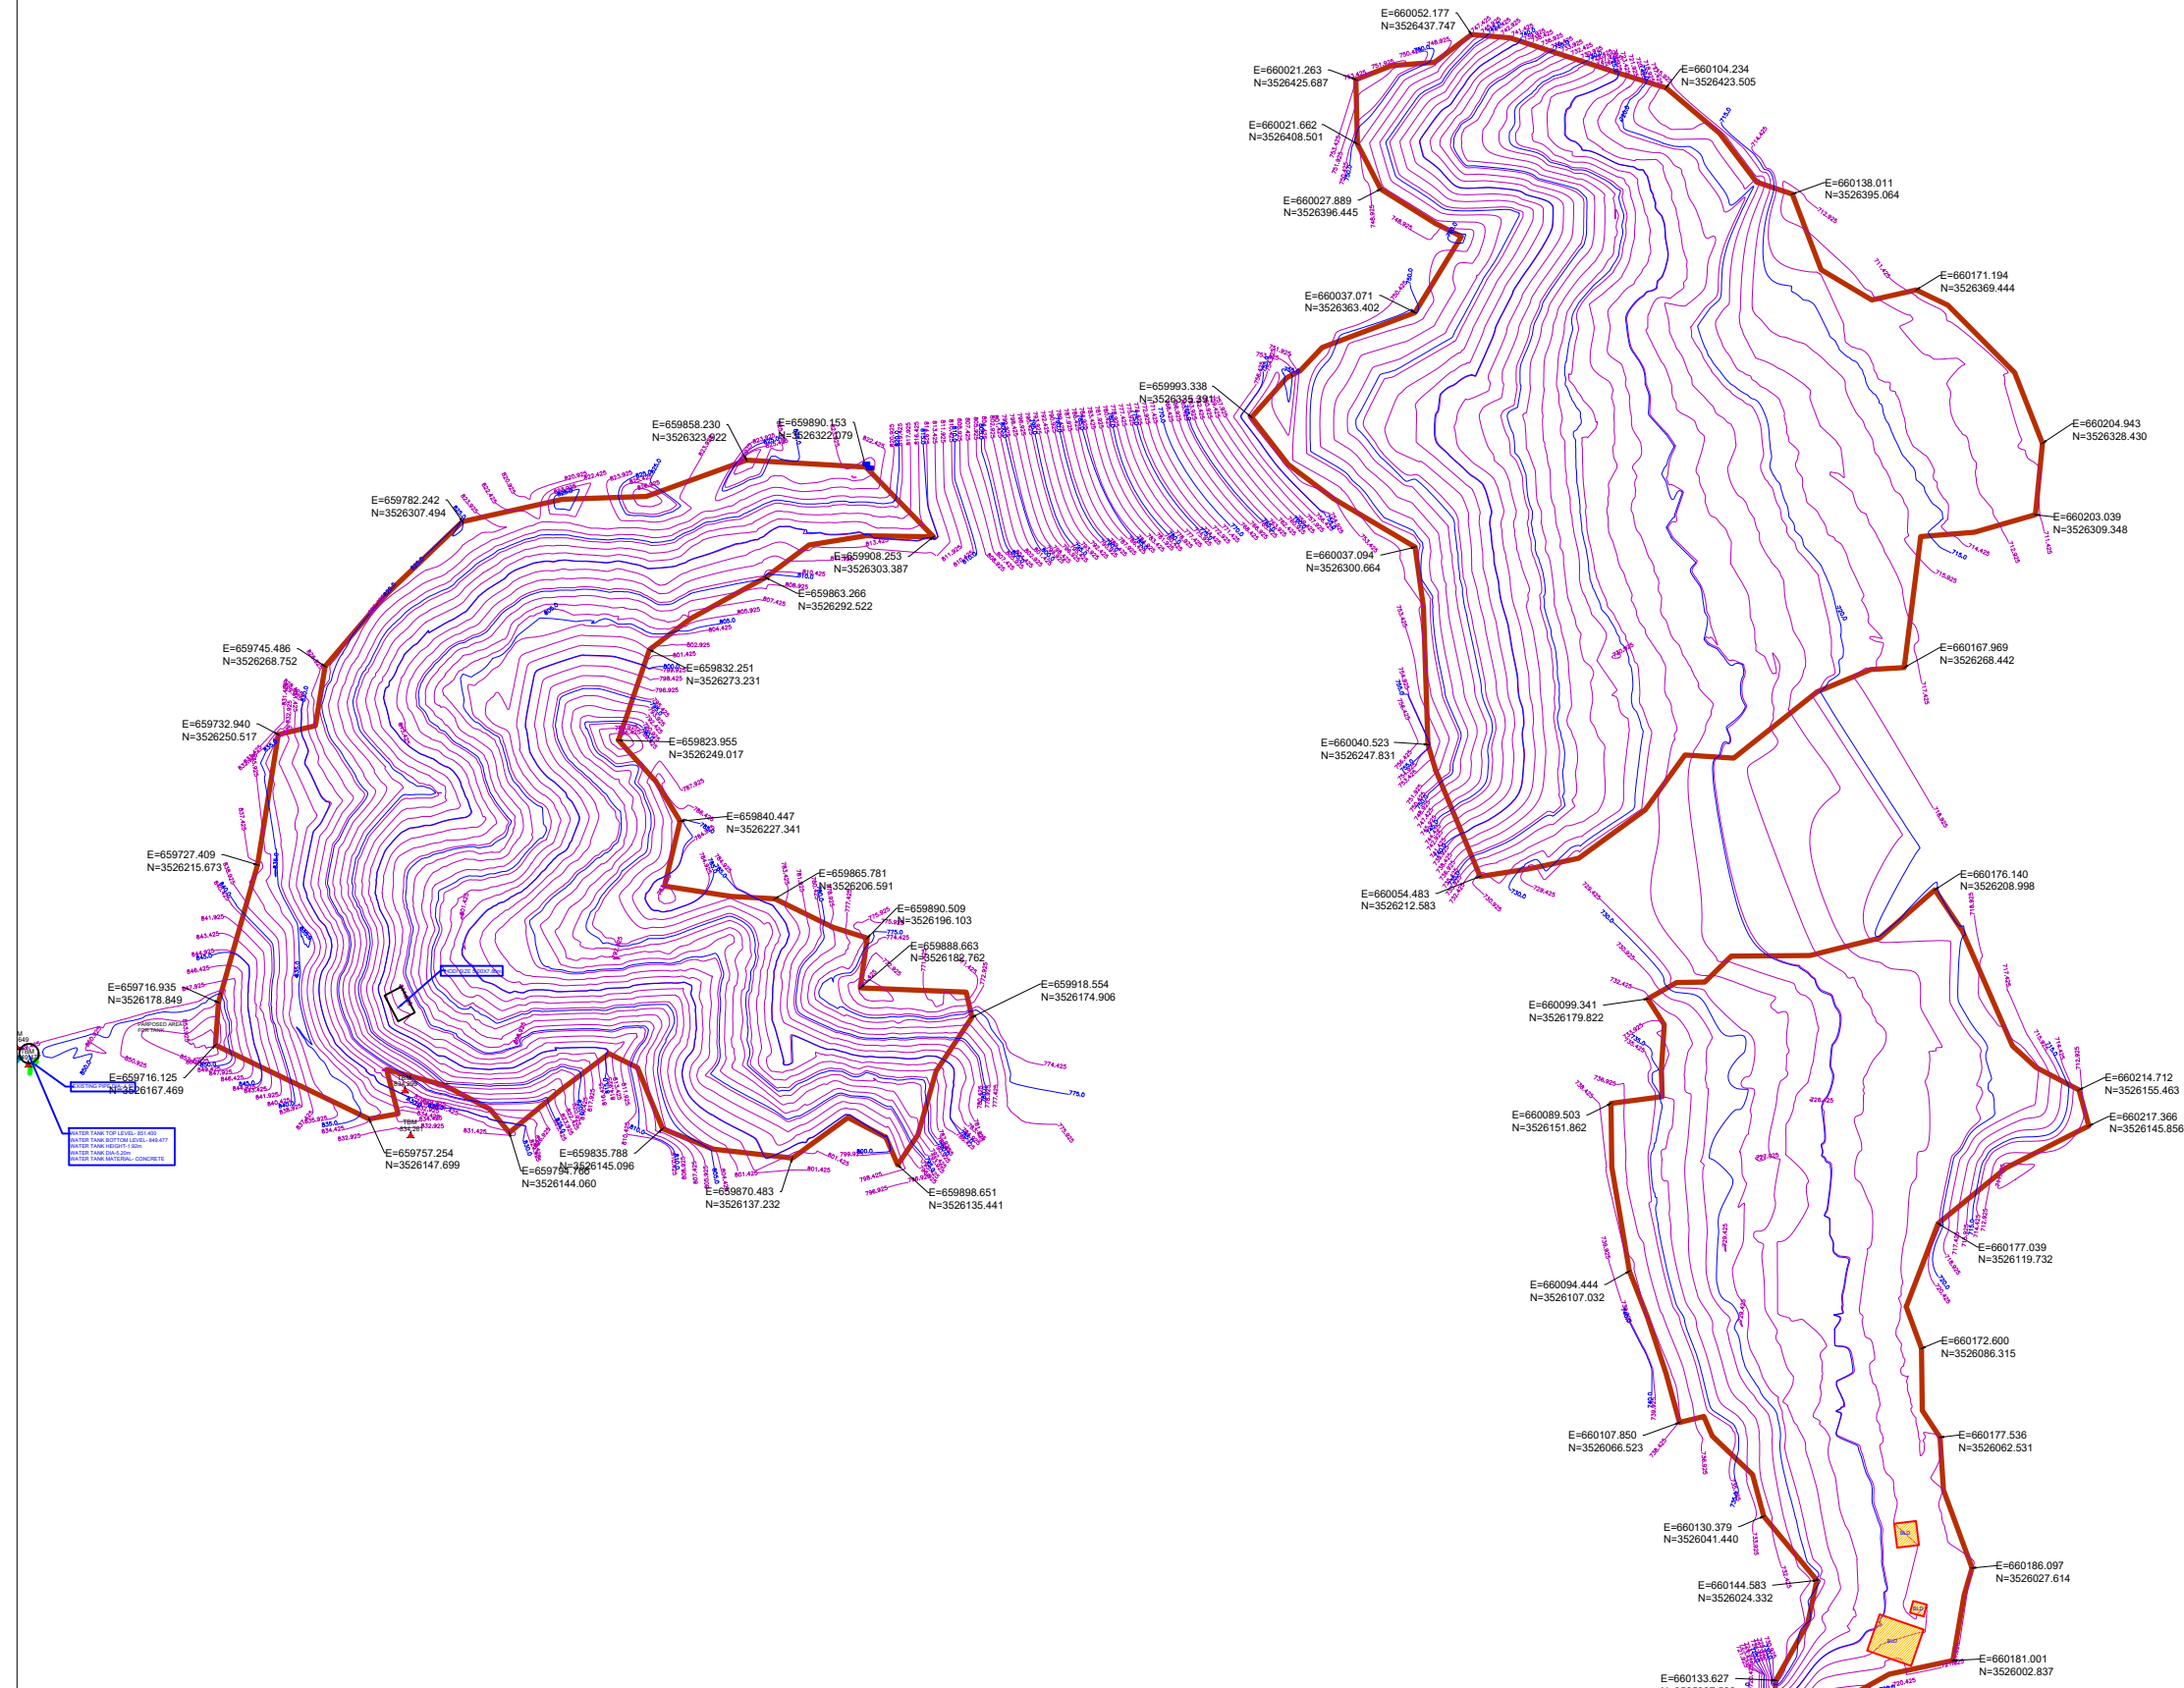

LEGEND:-

- 1. BOUNDARY WALL
- 2. FENCE
- 3. BUILDING
- 4. DRAIN
- 5. WATER OUTLET PIPE
- 6. WATER INLET PIPE
- 7. OVERFLOW WATER PIPE
- 8. 11KV LTW
- 9. ELEC. POLE
- 10. TREE
- 11. BENCH MARK / TBM.   
TBM  
800.000
- 12. WATER FLOW

DETAILED DESIGN CONSULTANCY, HP-SHIVA (PACKAGE CS09)  
IRRIGATION, HORTICULTURE, ORCHARDS AND VALUE CHAIN DEVELOPMENT

TOPOGRAPHICAL SURVEY FOR LOWER BALH CLUSTER  
DHARAMPUR BLOCK, MANDI DISTRICT

SIGN. OF CLIENT:-

JE	AE	EE	SE
----	----	----	----

PURPOSE : FOR TENDER ONLY  
DO NOT SCALE



**TATA CONSULTING ENGINEERS LIMITED**  
MUMBAI

SIGN.											
INITIALS											
REVISIONS											
PO SIGN.											
PO INITIALS	BSN	DVB	MJ						MK	DK	10-06-2022
PO REVISIONS											
ISSUE	DRN	DSN	CHD	CV	EL	IC	ME		PE/PM	APPD	DATE (dd-mm-yyyy)

'P' (PRELIMINARY) ISSUES ARE NOT TO BE USED FOR CONSTRUCTION / FABRICATION BUT ARE ISSUED FOR LIMITED PURPOSES ONLY AS INDICATED IN THE SMALL BLOCK ABOVE THIS BLOCK.



CONSTRUCTION / FABRICATION WORK IS PERMITTED ON 'R' (RELEASED) ISSUES ONLY.

INFORMATION CONTAINED WITHIN 'HOLD' IS NOT RELEASED FOR CONSTRUCTION / FABRICATION. FIELD MUST GET DESIGN OFFICE TO CLEAR 'HOLDS' IN TIME BEFORE PROCEEDING WITH ANY CONSTRUCTION/ FABRICATION WORK RELATED TO 'HOLDS'.





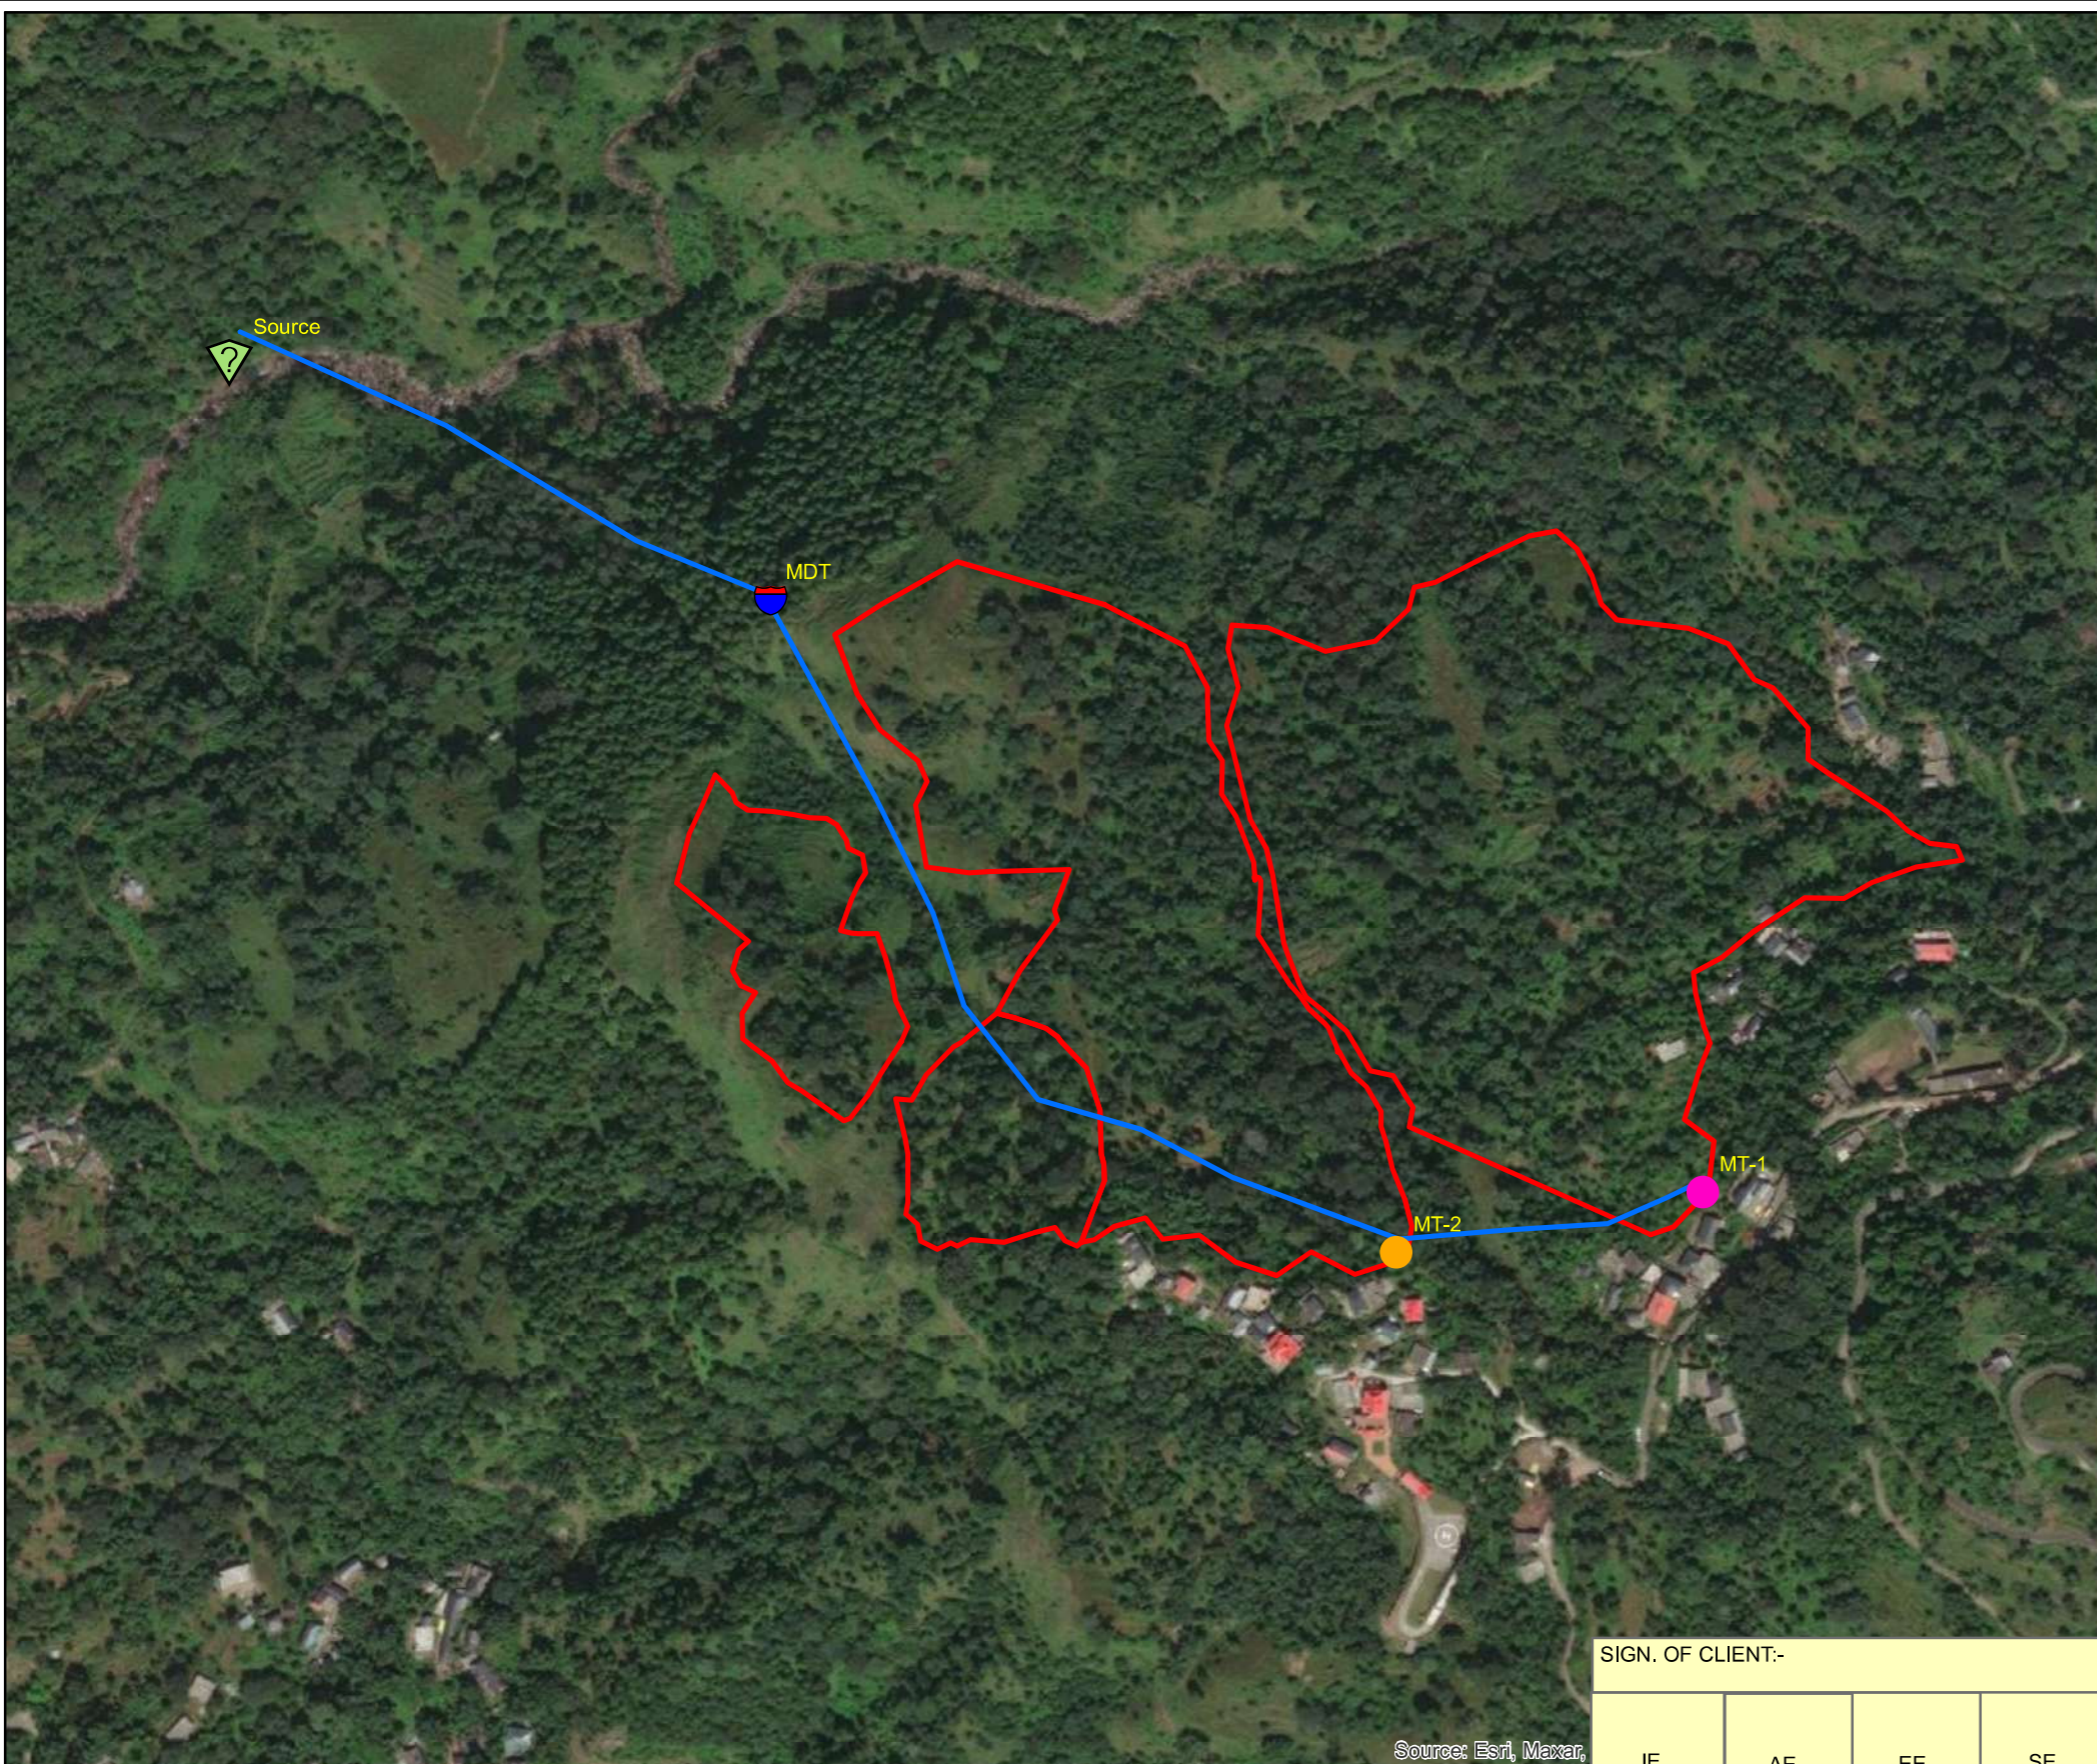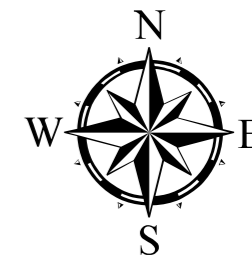

PROPRIETARY NOTICE AND VERSION CONTROL: This document contains confidential information for use only by the Client; for the Project under consideration, which is provided for the sole purpose of permitting the recipient to evaluate the information submitted herewith. In consideration of receipt of this document, unless agreed to in contrary in the Contract, the recipient agrees to maintain such information in confidence and to not reproduce or otherwise disclose this information to any person outside the recipient's organization, except that there is no obligation to maintain the confidentiality of any information which was known to the recipient prior to receipt of such information from Tata Consulting Engineers Limited, or becomes publicly known through no fault of recipient, or Tata Consulting Engineers Limited, or is received without obligation of confidentiality from a third party owing no obligation of confidentiality to Tata Consulting Engineers Limited. All information given under this version over rides all and any kind of offers, assumptions, deliverables and contracts submitted verbally (and subsequently communicated in writing) or in writing or otherwise given under any and all previous version/s.

FILE NAME 12503A-CV-32083-Rev-P0

SCALE : NTS	DWG NO. TCE.12503A-CV-3005-LM-32083	ISSUE PO
DC & DISC: DEL-CV		



### Legend

-  Source
-  MDT
-  MT-1
-  MT-2
-  Rising Main
-  Golwan Cluster

SIGN. OF CLIENT:-

JE	AE	EE	SE
----	----	----	----



**DETAILED DESIGN CONSULTANCY, HP-SHIVA  
(PACKAGE CS09)**  
IRRIGATION, HORTICULTURE, ORCHARDS AND VALUE CHAIN DEVELOPMENT

	SIGN.									
	INITIALS									
	REVISIONS									
P0	SIGN.									
	INITIALS	GKJ	MP	DVP		NS	NS	02-06-2022		
	REVISIONS									
ISSUE	DRN	DSN	CHD	CV	EL	IC	ME	PE/PM	APPD.	DATE
				CLEARED						

'P' (PRELIMINARY) ISSUES ARE NOT TO BE USED FOR CONSTRUCTION / FABRICATION BUT ARE ISSUED FOR LIMITED PURPOSES ONLY AS INDICATED IN THE SMALL BLOCK ABOVE THIS BLOCK.


CONSTRUCTION / FABRICATION WORK IS PERMITTED ON 'R' (RELEASED) ISSUES ONLY.

INFORMATION CONTAINED WITHIN 'HOLD' IS NOT RELEASED FOR CONSTRUCTION / FABRICATION. FIELD MUST GET DESIGN OFFICE TO CLEAR 'HOLDS' IN TIME BEFORE PROCEEDING WITH ANY CONSTRUCTION/FABRICATION WORK RELATED TO 'HOLDS'.

**PURPOSE: FOR TENDER ONLY**

Proprietary Notice and Version Control This document contains confidential information for use only by the "Client"; for the Project under consideration, which is provided for the sole purpose of permitting the recipient to evaluate the information submitted here with in consideration of receipt of this document; unless agreed to in contrary in the Contract, the recipient agrees to maintain such information in confidence and to not reproduce or otherwise disclose this information to any person outside the recipient's organisation; except that there is no obligation to maintain the confidentiality of any information which was known to the recipient prior to receipt of such information from Tata Consulting Engineers Limited, or becomes publicly known through no fault of recipient, or Tata Consulting Engineers Limited, or is received without obligation of confidentiality from a third party owing no obligation of confidentiality to Tata Consulting Engineers Limited. All information given under this version over rides all and any kind of offers, assumptions, deliverables and contracts submitted verbally (and subsequently communicated in writing) or in writing or otherwise given under any and all previous version/s.


File Name: 12503A-CV-32101-Rev-P0








**TATACONSULTING ENGINEERS LIMITED.  
MUMBAI**

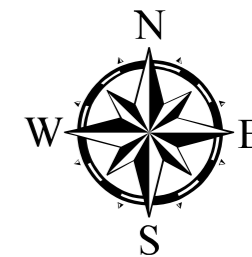SCALE:- 1:5,000	DWG. No:- TCE.12503A-CV-3005-LM-32101	ISSUE:- P0
DL.CEN:- DEL-CV		





### Legend

-  Source
-  MDT
-  MT
-  Rising Main
-  KOTHI-1 Cluster

Source: Esri, Maxar,

SIGN. OF CLIENT:-			
JE	AE	EE	SE



**DETAILED DESIGN CONSULTANCY, HP-SHIVA  
(PACKAGE CS09)**

IRRIGATION, HORTICULTURE, ORCHARDS AND VALUE CHAIN DEVELOPMENT

	SIGN.										
	INITIALS										
	REVISIONS										
P0	SIGN.										
	INITIALS	GKJ	MP	DVB		NS	NS	02-06-2022			
	REVISIONS										
ISSUE		DRN	DSN	CHD	CV	EL	IC	ME	PE/PM	APPD.	DATE
					CLEARED						

'P' (PRELIMINARY) ISSUES ARE NOT TO BE USED FOR CONSTRUCTION / FABRICATION BUT ARE ISSUED FOR LIMITED PURPOSES ONLY AS INDICATED IN THE SMALL BLOCK ABOVE THIS BLOCK.


CONSTRUCTION / FABRICATION WORK IS PERMITTED ON 'R' (RELEASED) ISSUES ONLY.

INFORMATION CONTAINED WITHIN 'HOLD' IS NOT RELEASED FOR CONSTRUCTION / FABRICATION. FIELD MUST GET DESIGN OFFICE TO CLEAR 'HOLDS' IN TIME BEFORE PROCEEDING WITH ANY CONSTRUCTION/FABRICATION WORK RELATED TO 'HOLDS'.

**PURPOSE: FOR TENDER ONLY**


Proprietary Notice and Version Control This document contains confidential information for use only by the "Client"; for the Project under consideration, which is provided for the sole purpose of permitting the recipient to evaluate the information submitted here with in consideration of receipt of this document; unless agreed to in contrary in the Contract, the recipient agrees to maintain such information in confidence and to not reproduce or otherwise disclose this information to any person outside the recipient's organisation; except that there is no obligation to maintain the confidentiality of any information which was known to the recipient prior to receipt of such information from Tata Consulting Engineers Limited, or becomes publicly known through no fault of recipient, or Tata Consulting Engineers Limited, or is received without obligation of confidentiality from a third party owing no obligation of confidentiality to Tata Consulting Engineers Limited. All information given under this version over rides all and any kind of offers, assumptions, deliverables and contracts submitted verbally (and subsequently communicated in writing) or in writing or otherwise given under any and all previous version/s.

File Name: 12503A-CV-32102-Rev-P0





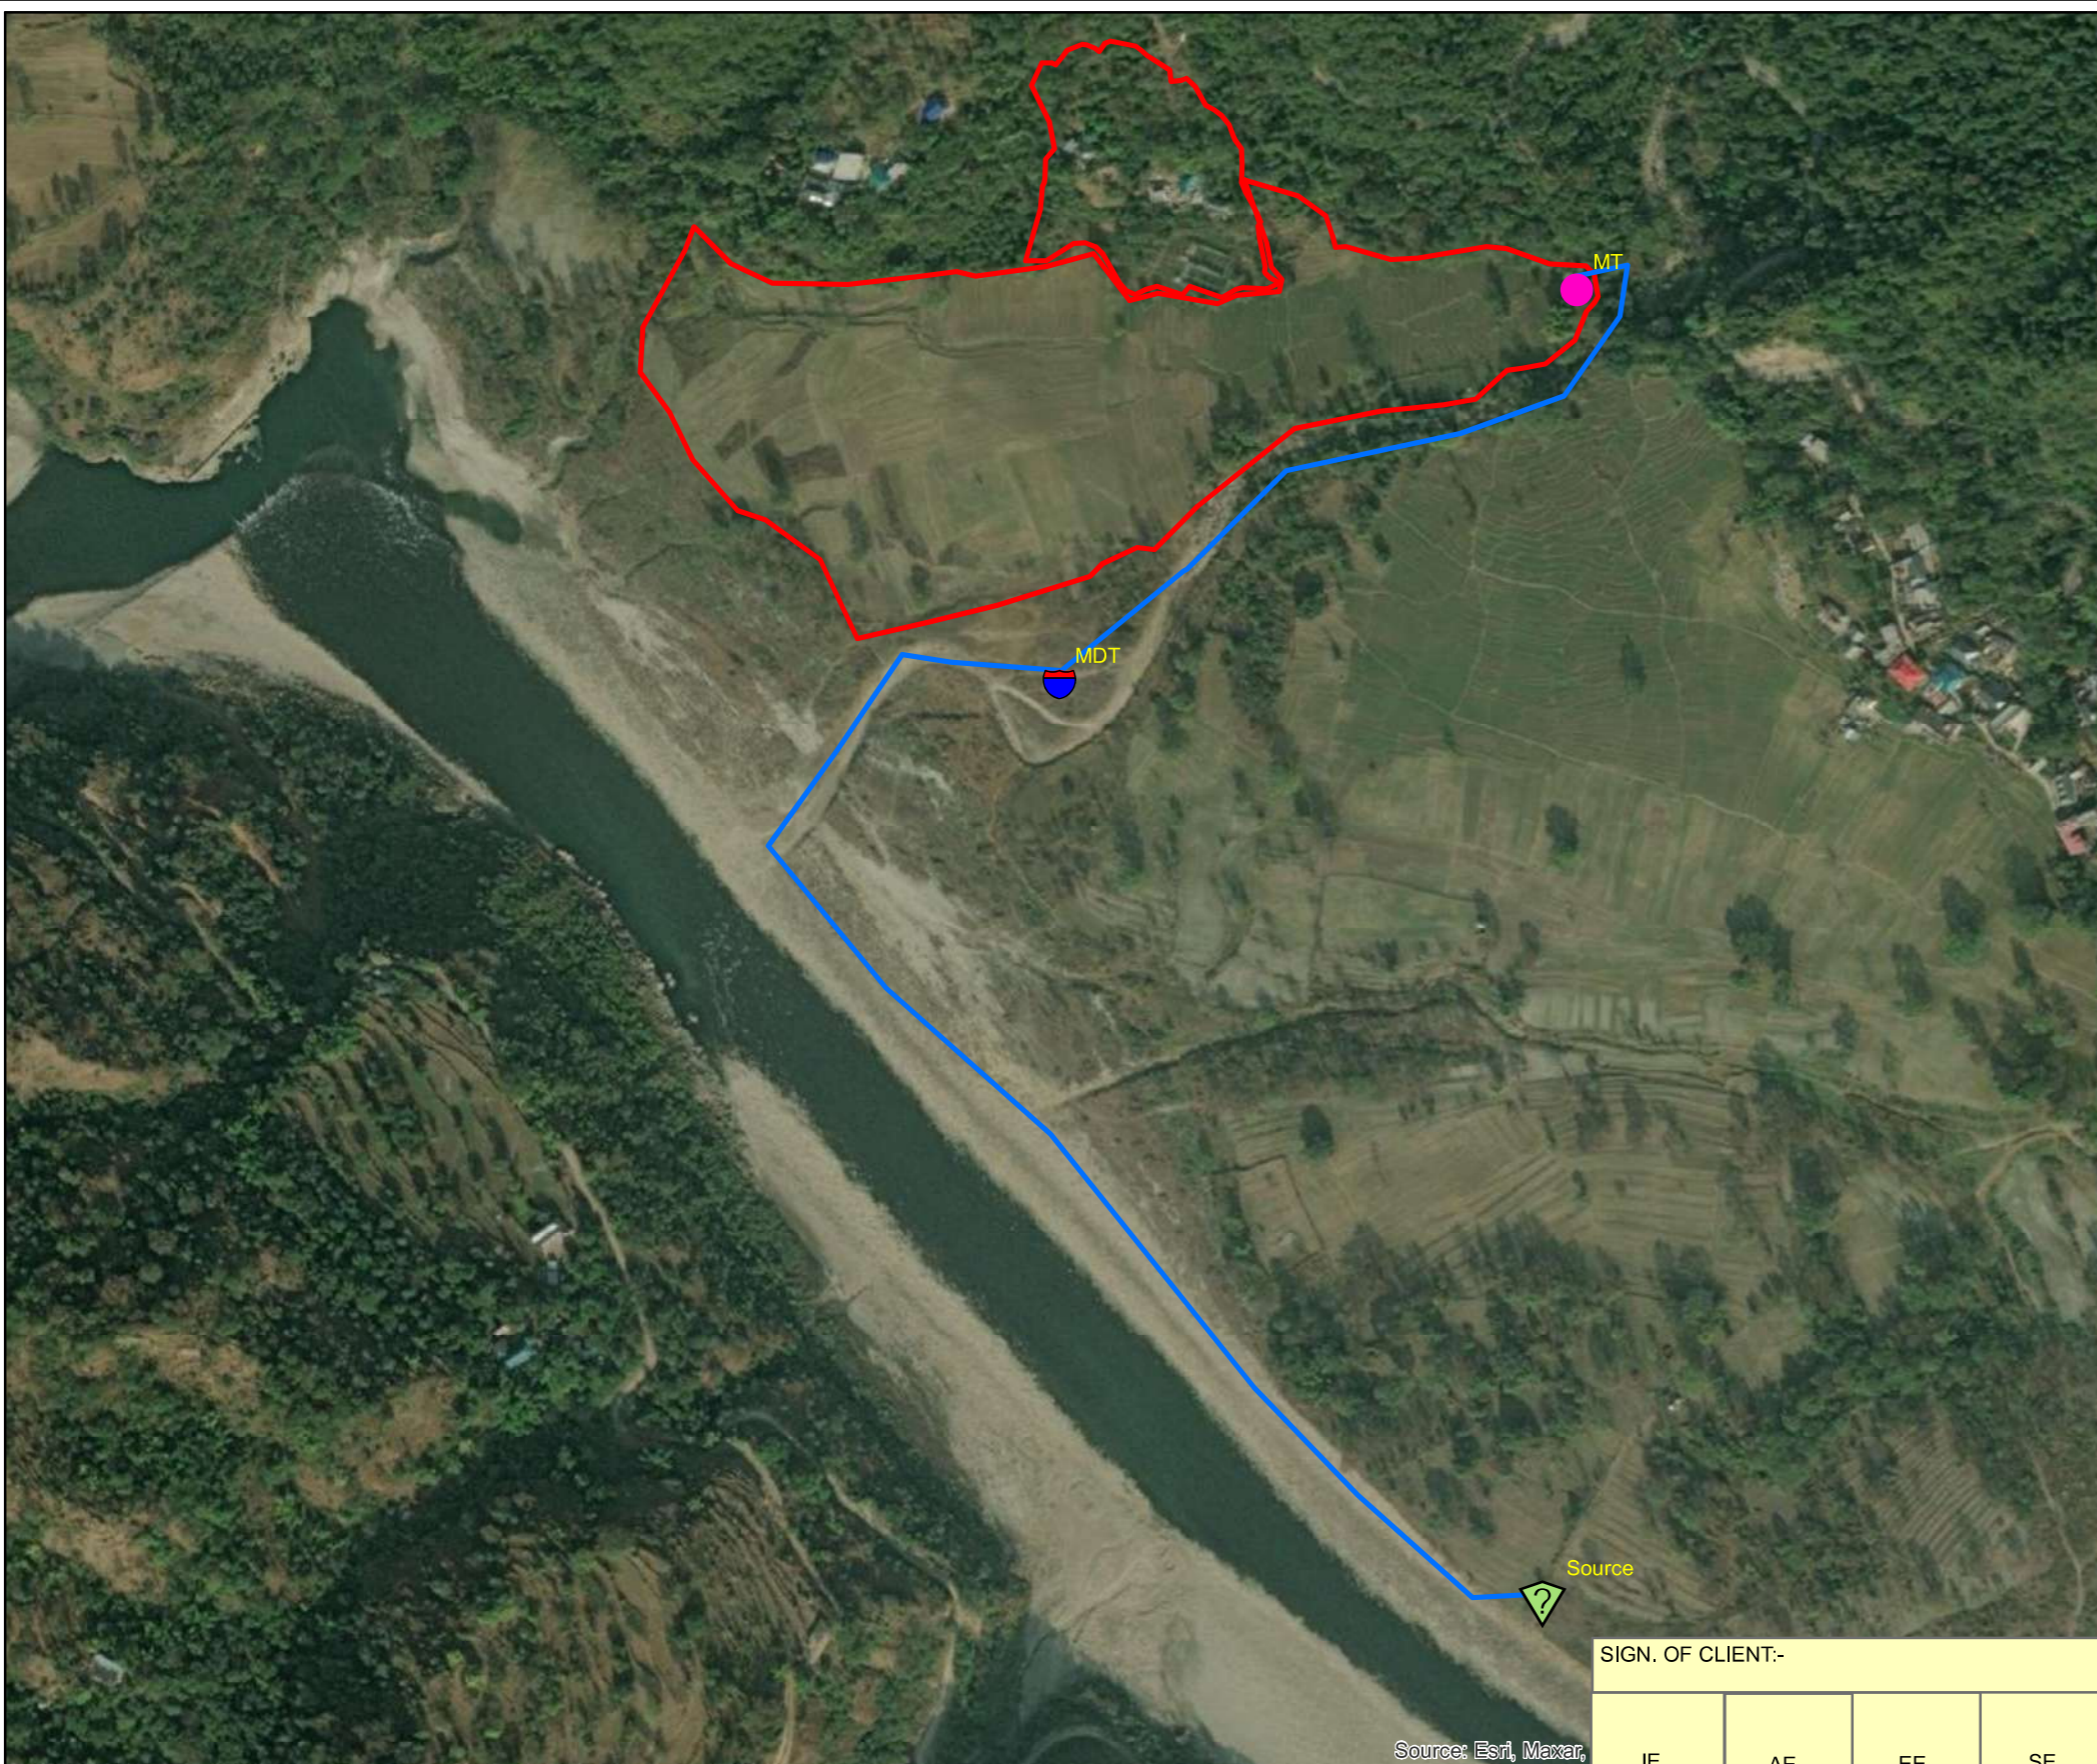


**TATACONSULTING ENGINEERS LIMITED.  
MUMBAI**

SCALE:- 1:3,000	DWG. No:- TCE.12503A-CV-3005-LM-32102	ISSUE:- P0
DL.CEN:- DEL-CV		



### Legend

-  Source
-  MDT
-  MT
-  Rising Main
-  KHOTI - 2 Cluster

Source: Esri, Maxar,

SIGN. OF CLIENT:-

JE	AE	EE	SE
----	----	----	----



**DETAILED DESIGN CONSULTANCY, HP-SHIVA  
(PACKAGE CS09)**

IRRIGATION, HORTICULTURE, ORCHARDS AND VALUE CHAIN DEVELOPMENT

SIGN.											
	INITIALS										
	REVISIONS										
PO	SIGN.										
	INITIALS	GKJ	MP	DVB		NS	NS	02-06-2022			
	REVISIONS										
ISSUE	DRN	DSN	CHD	CV	EL	IC	ME		PE/PM	APPD.	DATE
	CLEARED										

'P' (PRELIMINARY) ISSUES ARE NOT TO BE USED FOR CONSTRUCTION / FABRICATION BUT ARE ISSUED FOR LIMITED PURPOSES ONLY AS INDICATED IN THE SMALL BLOCK ABOVE THIS BLOCK.


CONSTRUCTION / FABRICATION WORK IS PERMITTED ON 'R' (RELEASED) ISSUES ONLY.

INFORMATION CONTAINED WITHIN 'HOLD' IS NOT RELEASED FOR CONSTRUCTION / FABRICATION. FIELD MUST GET DESIGN OFFICE TO CLEAR 'HOLDS' IN TIME BEFORE PROCEEDING WITH ANY CONSTRUCTION/FABRICATION WORK RELATED TO 'HOLDS'.

**PURPOSE: FOR TENDER ONLY**


Proprietary Notice and Version Control This document contains confidential information for use only by the "Client"; for the Project under consideration, which is provided for the sole purpose of permitting the recipient to evaluate the information submitted here with in consideration of receipt of this document; unless agreed to in contrary in the Contract, the recipient agrees to maintain such information in confidence and to not reproduce or otherwise disclose this information to any person outside the recipient's organisation; except that there is no obligation to maintain the confidentiality of any information which was known to the recipient prior to receipt of such information from Tata Consulting Engineers Limited, or becomes publicly known through no fault of recipient, or Tata Consulting Engineers Limited, or is received without obligation of confidentiality from a third party owing no obligation of confidentiality to Tata Consulting Engineers Limited. All information given under this version over rides all and any kind of offers, assumptions, deliverables and contracts submitted verbally (and subsequently communicated in writing) or in writing or otherwise given under any and all previous version/s.

File Name: 12503A-CV-32103-Rev-P0





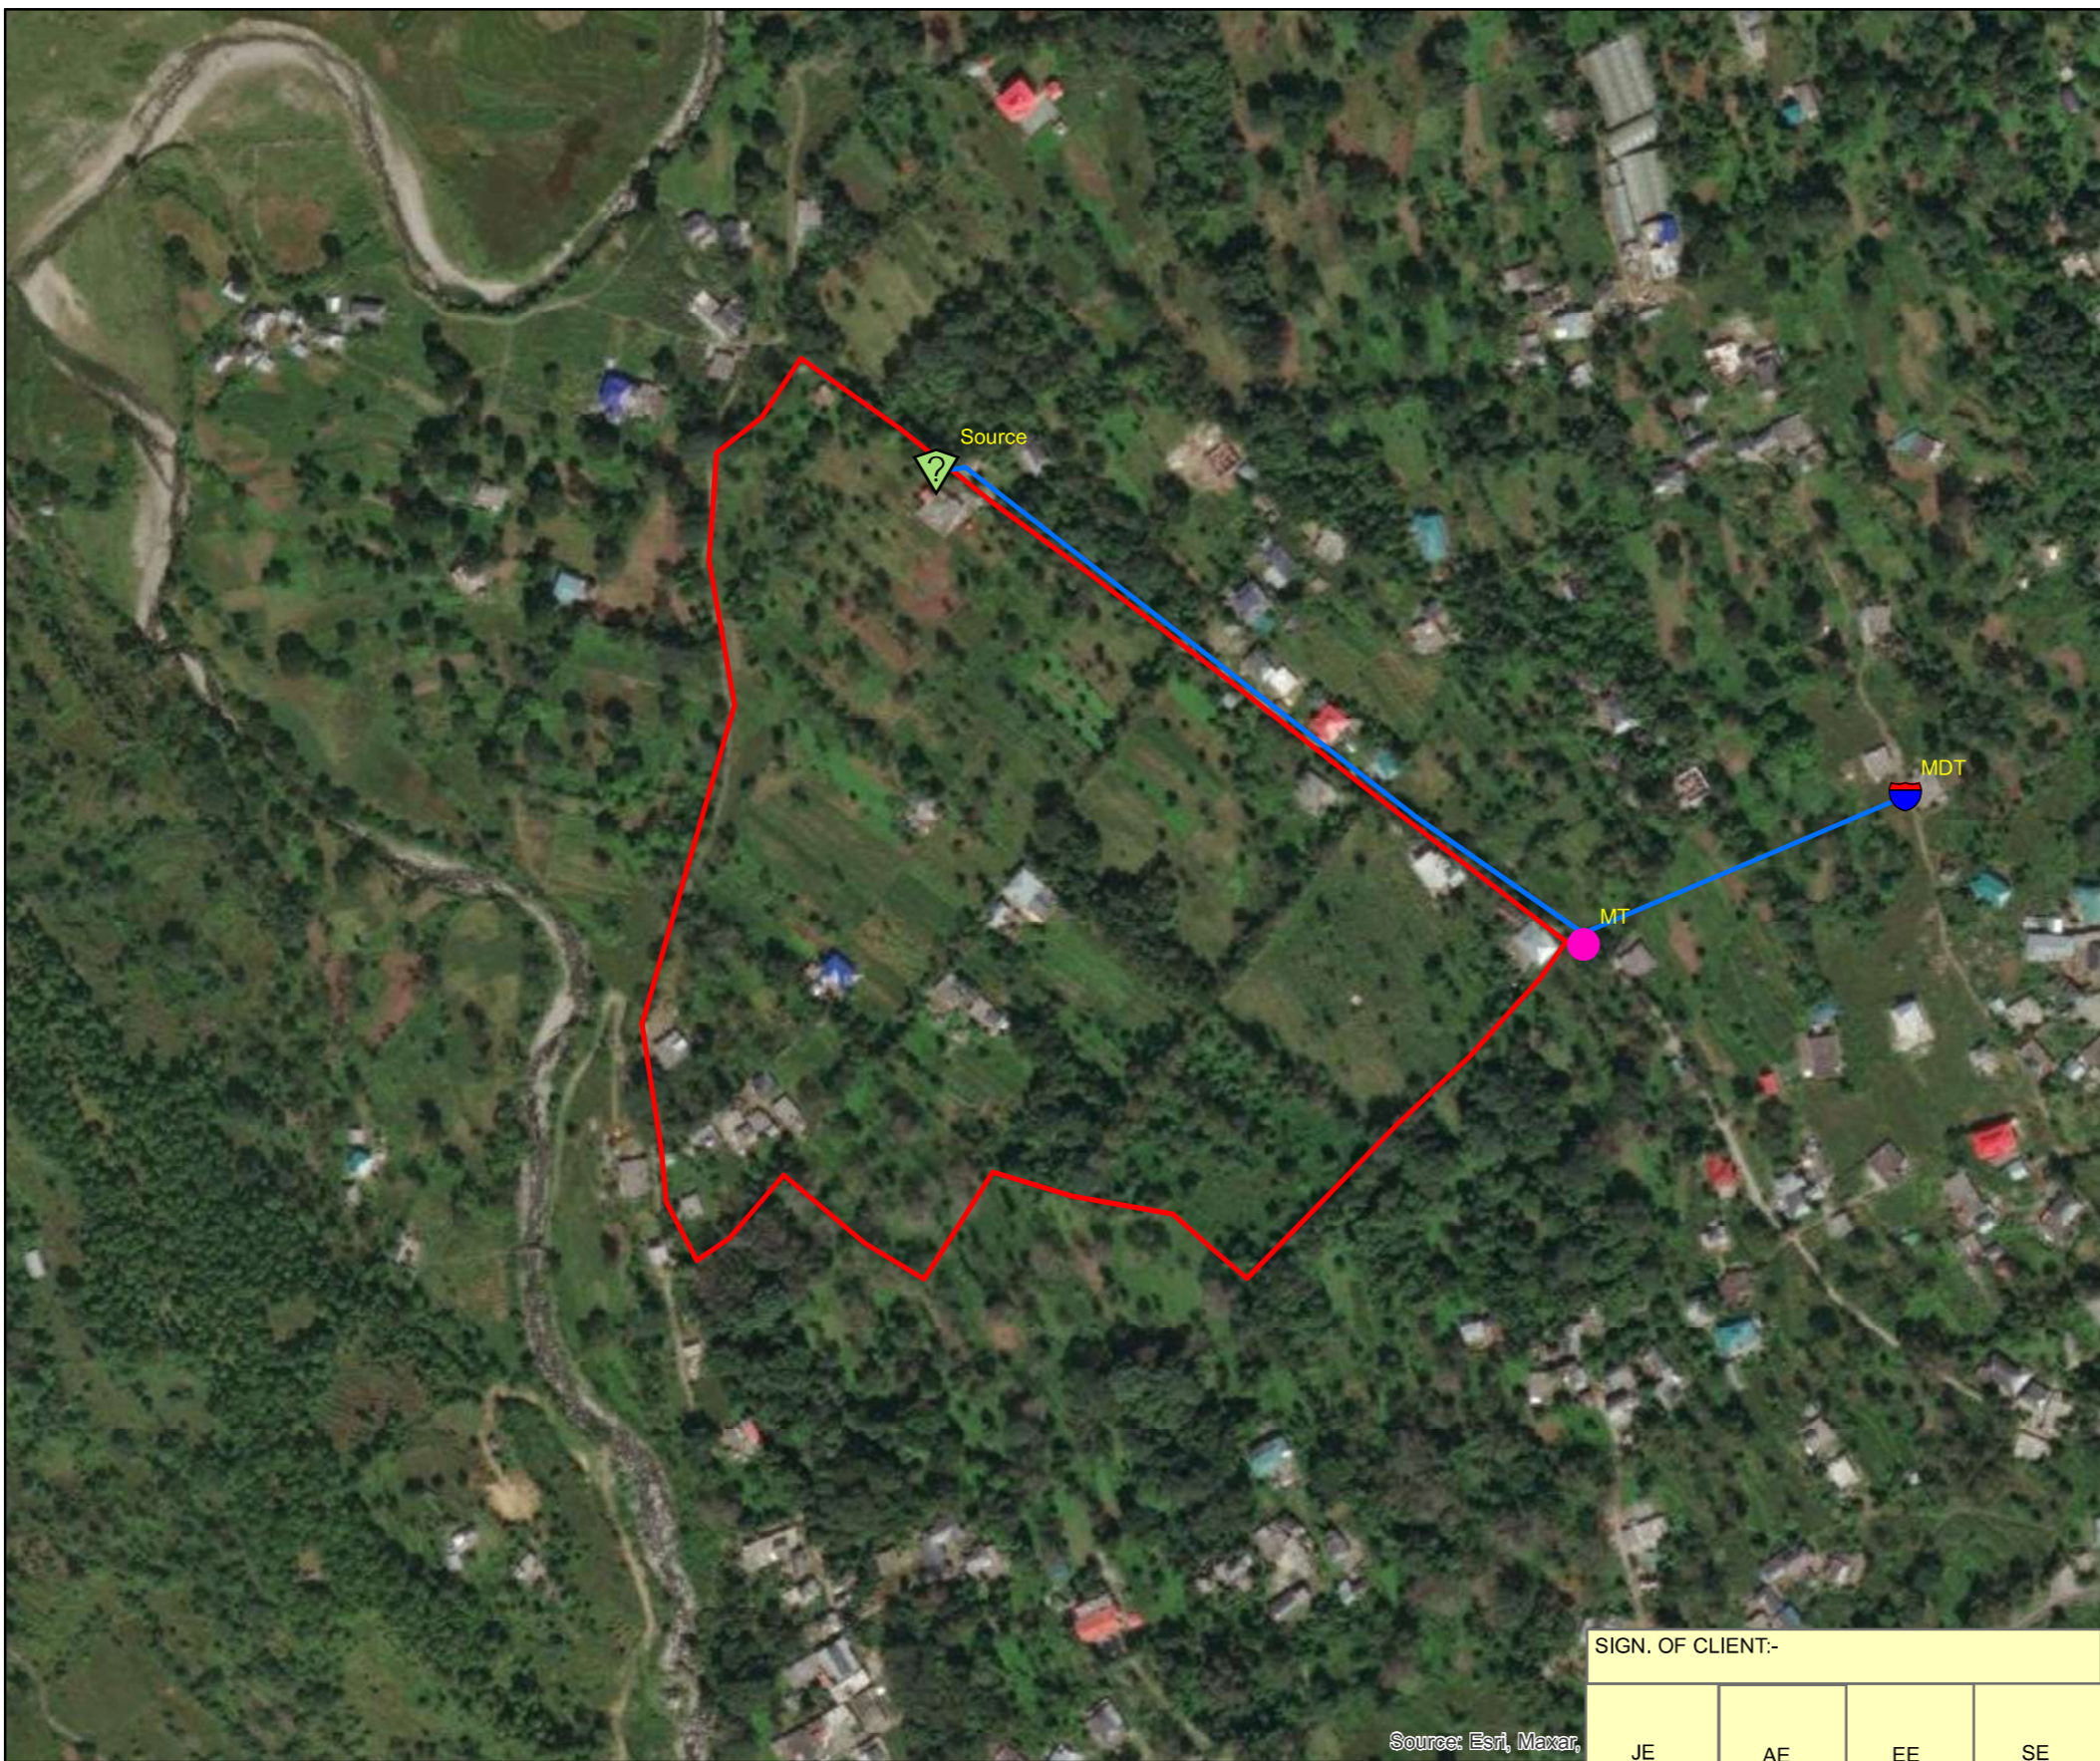


**TATACONSULTING ENGINEERS LIMITED.  
MUMBAI**

SCALE:- 1:5,000	DWG. No:-	ISSUE:-
DL.CEN.:- DEL-CV	TCE.12503A-CV-3005-LM-32103	P0



### Legend

-  Source
-  MDT
-  MT
-  Rising Main
-  DHELU (Dhog) Cluster

Source: Esri, Maxar,

SIGN. OF CLIENT:-

JE	AE	EE	SE
----	----	----	----



**DETAILED DESIGN CONSULTANCY, HP-SHIVA (PACKAGE CS09)**  
IRRIGATION, HORTICULTURE, ORCHARDS AND VALUE CHAIN DEVELOPMENT

SIGN.											
	INITIALS										
REVISIONS											
SIGN.											
	INITIALS	GKJ	MP	DVB		NS	NS	10-06-2022			
REVISIONS											
ISSUE	DRN	DSN	CHD	CV	EL	IC	ME		PE/PM	APPD.	DATE
	CLEARED										

'P' (PRELIMINARY) ISSUES ARE NOT TO BE USED FOR CONSTRUCTION / FABRICATION BUT ARE ISSUED FOR LIMITED PURPOSES ONLY AS INDICATED IN THE SMALL BLOCK ABOVE THIS BLOCK.

CONSTRUCTION / FABRICATION WORK IS PERMITTED ON 'R' (RELEASED) ISSUES ONLY.


INFORMATION CONTAINED WITHIN 'HOLD' IS NOT RELEASED FOR CONSTRUCTION / FABRICATION. FIELD MUST GET DESIGN OFFICE TO CLEAR 'HOLDS' IN TIME BEFORE PROCEEDING WITH ANY CONSTRUCTION/FABRICATION WORK RELATED TO 'HOLDS'.

**PURPOSE: FOR TENDER ONLY**

Proprietary Notice and Version Control This document contains confidential information for use only by the "Client"; for the Project under consideration, which is provided for the sole purpose of permitting the recipient to evaluate the information submitted here with. In consideration of receipt of this document; unless agreed to in contrary in the Contract; the recipient agrees to maintain such information in confidence and to not reproduce or otherwise disclose this information to any person outside the recipient's organisation; except that there is no obligation to maintain the confidentiality of any information which was known to the recipient prior to receipt of such information from Tata Consulting Engineers Limited, or becomes publicly known through no fault of recipient, or Tata Consulting Engineers Limited, or is received without obligation of confidentiality from a third party owing no obligation of confidentiality to Tata Consulting Engineers Limited. All information given under this version over rides all and any kind of offers, assumptions, deliverables and contracts submitted verbally (and subsequently communicated in writing) or in writing or otherwise given under any and all previous version/s.



File Name: 12503A-CV-32104-Rev-P0

TITLE:-  
**KEY PLAN OF LIS DHELU (DHOG) CHAUNTARA BLOCK, MANDI DISTRICT.**





**TATACONSULTING ENGINEERS LIMITED. MUMBAI**

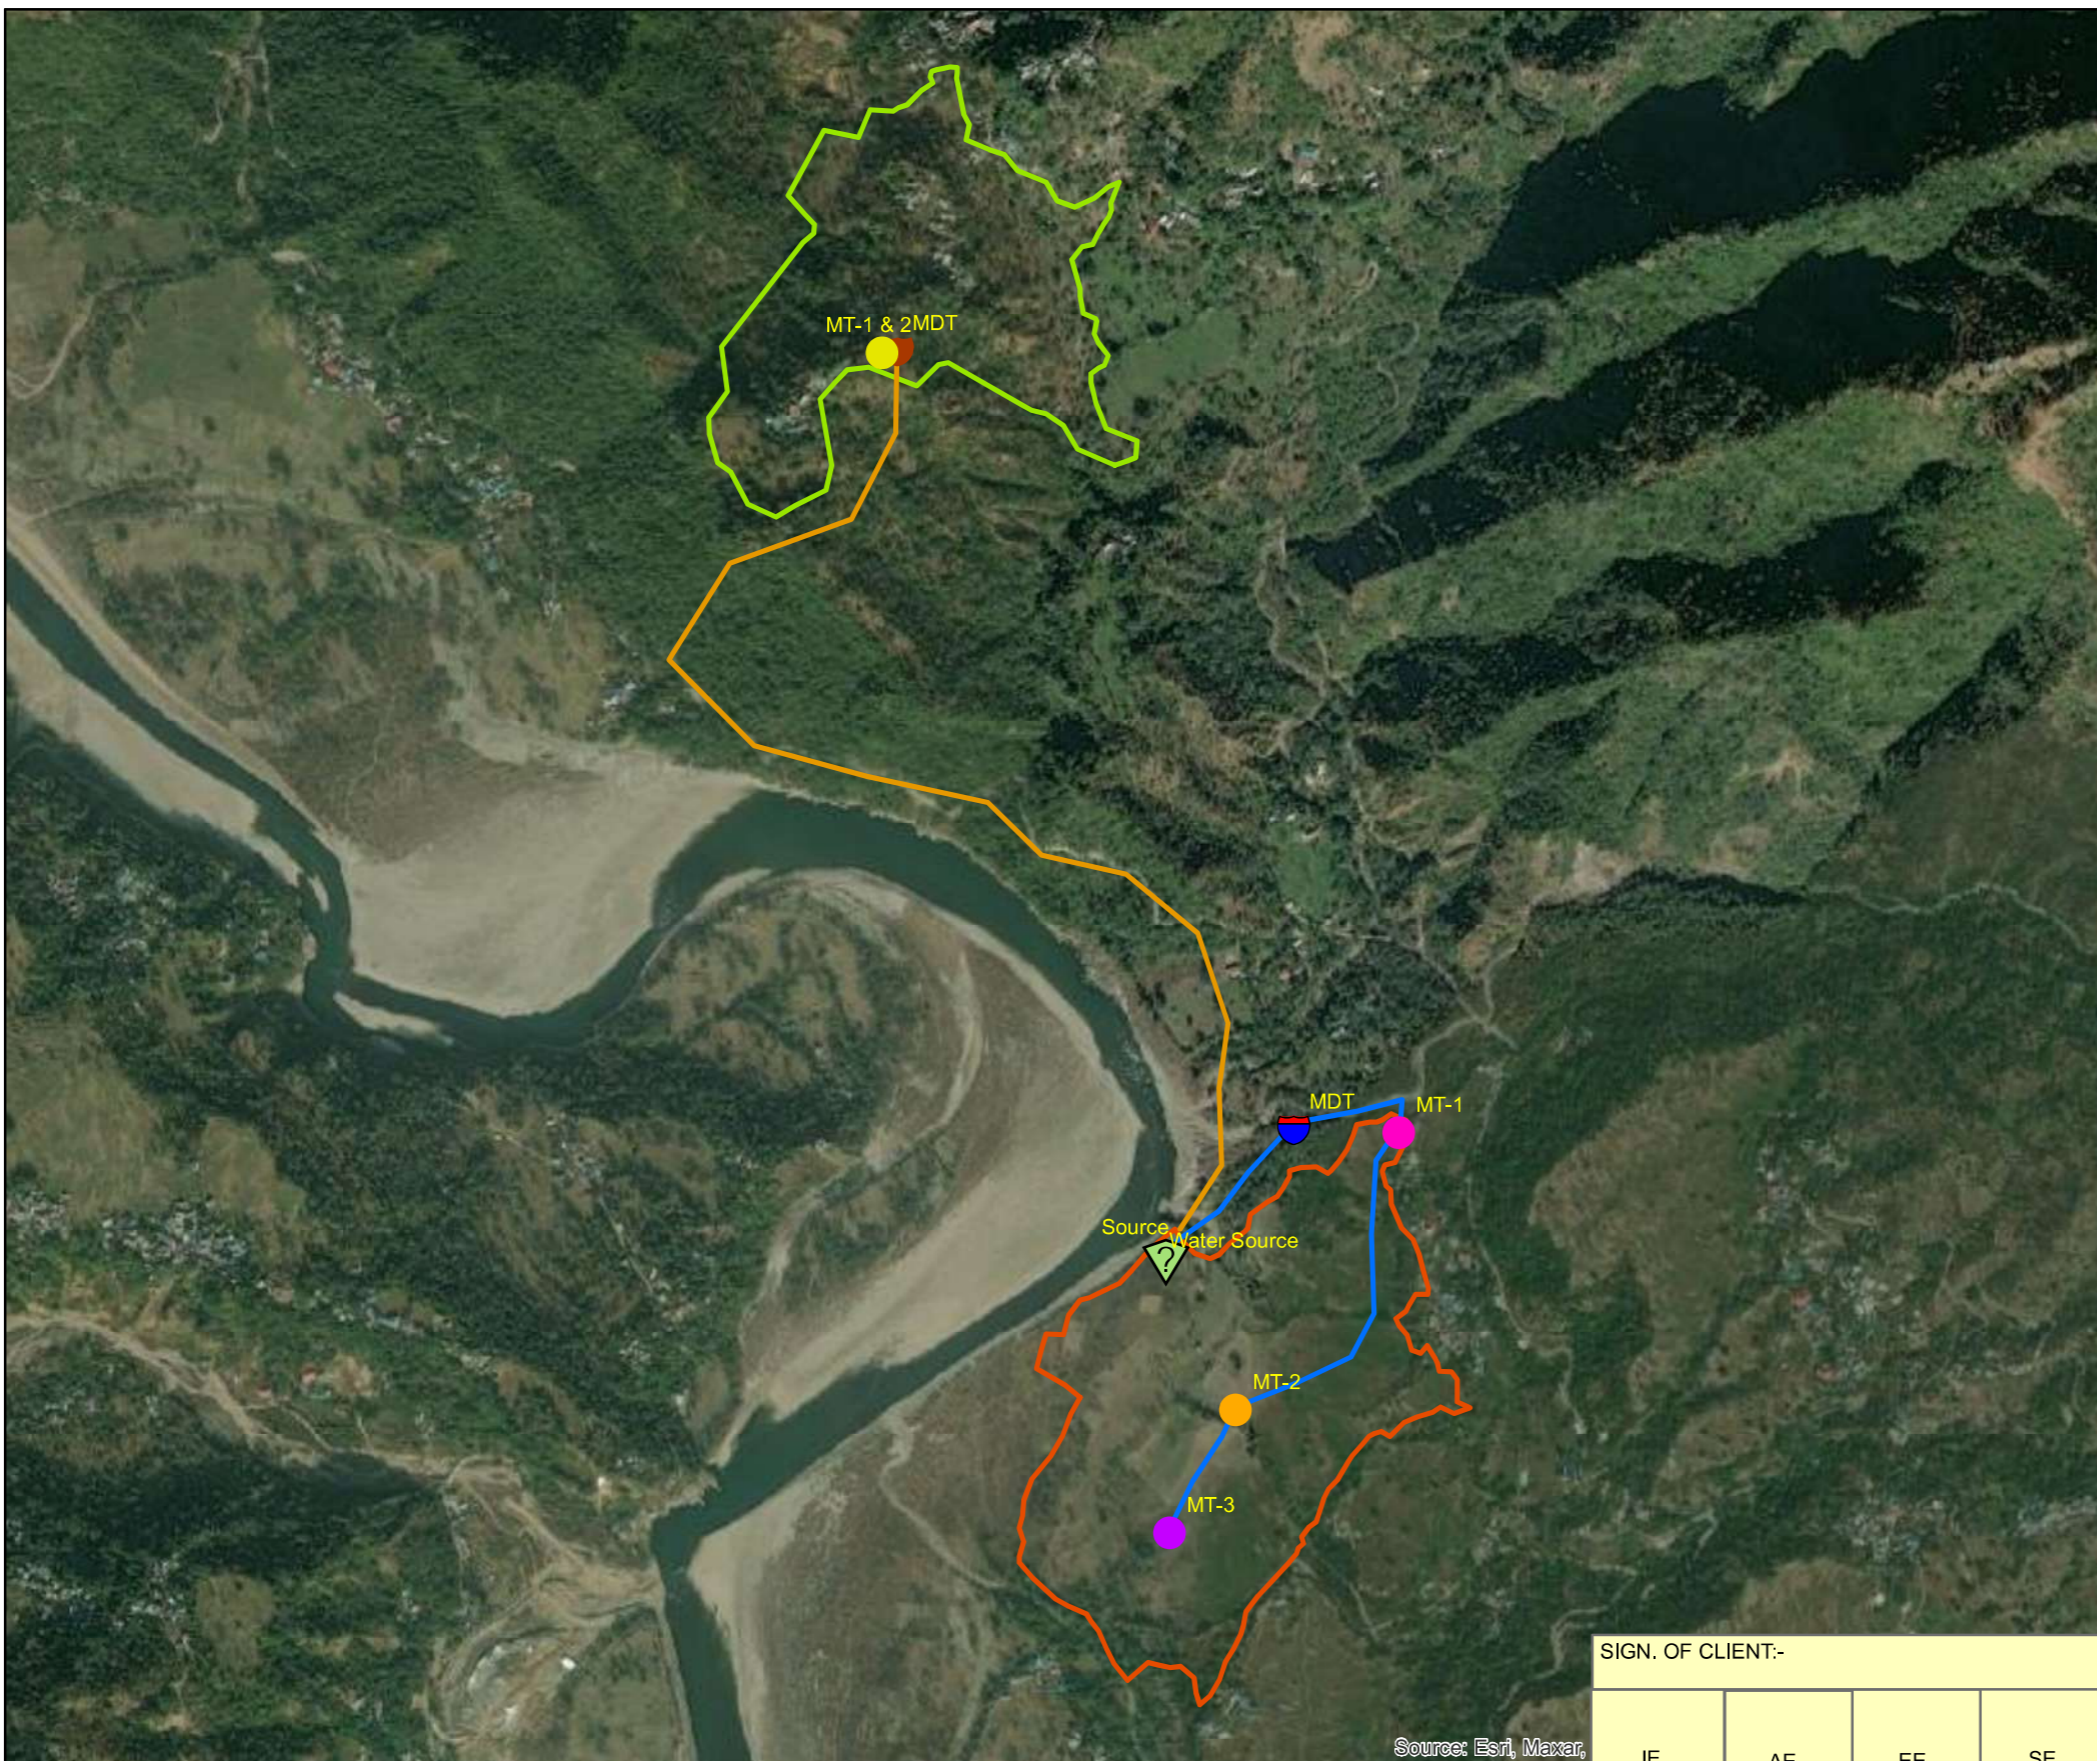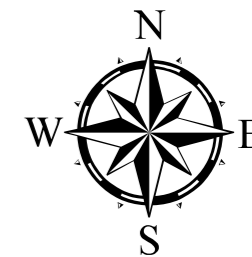SCALE:- 1:4,000	DWG. No:- TCE.12503A-CV-3005-LM-32104	ISSUE:- P0
DL.CEN:- DEL-CV		



Source: Esri, Maxar,

### Legend

-  Source
-  MDT
-  MT-1
-  MT-2
-  MT-3
-  MDT
-  MT-1 & 2
-  Rising Main-1
-  Rising Main-2
-  KHADIYAR
-  DOL Cluster

SIGN. OF CLIENT:-

JE	AE	EE	SE
----	----	----	----

 **DETAILED DESIGN CONSULTANCY, HP-SHIVA (PACKAGE CS09)**  
IRRIGATION, HORTICULTURE, ORCHARDS AND VALUE CHAIN DEVELOPMENT

SIGN.											
	INITIALS										
	REVISIONS										
PO	SIGN.										
	INITIALS	GKJ	MP	DVB		NS	NS	02-06-2022			
	REVISIONS										
ISSUE	DRN	DSN	CHD	CV	EL	IC	ME		PE/PM	APPD.	DATE
					CLEARED						

'P' (PRELIMINARY) ISSUES ARE NOT TO BE USED FOR CONSTRUCTION / FABRICATION BUT ARE ISSUED FOR LIMITED PURPOSES ONLY AS INDICATED IN THE SMALL BLOCK ABOVE THIS BLOCK.

CONSTRUCTION / FABRICATION WORK IS PERMITTED ON 'R' (RELEASED) ISSUES ONLY.


INFORMATION CONTAINED WITHIN 'HOLD' IS NOT RELEASED FOR CONSTRUCTION / FABRICATION. FIELD MUST GET DESIGN OFFICE TO CLEAR 'HOLDS' IN TIME BEFORE PROCEEDING WITH ANY CONSTRUCTION/FABRICATION WORK RELATED TO 'HOLDS'.

**PURPOSE: FOR TENDER ONLY**


Proprietary Notice and Version Control This document contains confidential information for use only by the "Client"; for the Project under consideration, which is provided for the sole purpose of permitting the recipient to evaluate the information submitted here with in consideration of receipt of this document; unless agreed to in contrary in the Contract, the recipient agrees to maintain such information in confidence and to not reproduce or otherwise disclose this information to any person outside the recipient's organisation; except that there is no obligation to maintain the confidentiality of any information which was known to the recipient prior to receipt of such information from Tata Consulting Engineers Limited, or becomes publicly known through no fault of recipient, or Tata Consulting Engineers Limited, or is received without obligation of confidentiality from a third party owing no obligation of confidentiality to Tata Consulting Engineers Limited. All information given under this version over rides all and any kind of offers, assumptions, deliverables and contracts submitted verbally (and subsequently communicated in writing) or in writing or otherwise given under any and all previous version/s.

File Name: 12503A-CV-32105-Rev-P0





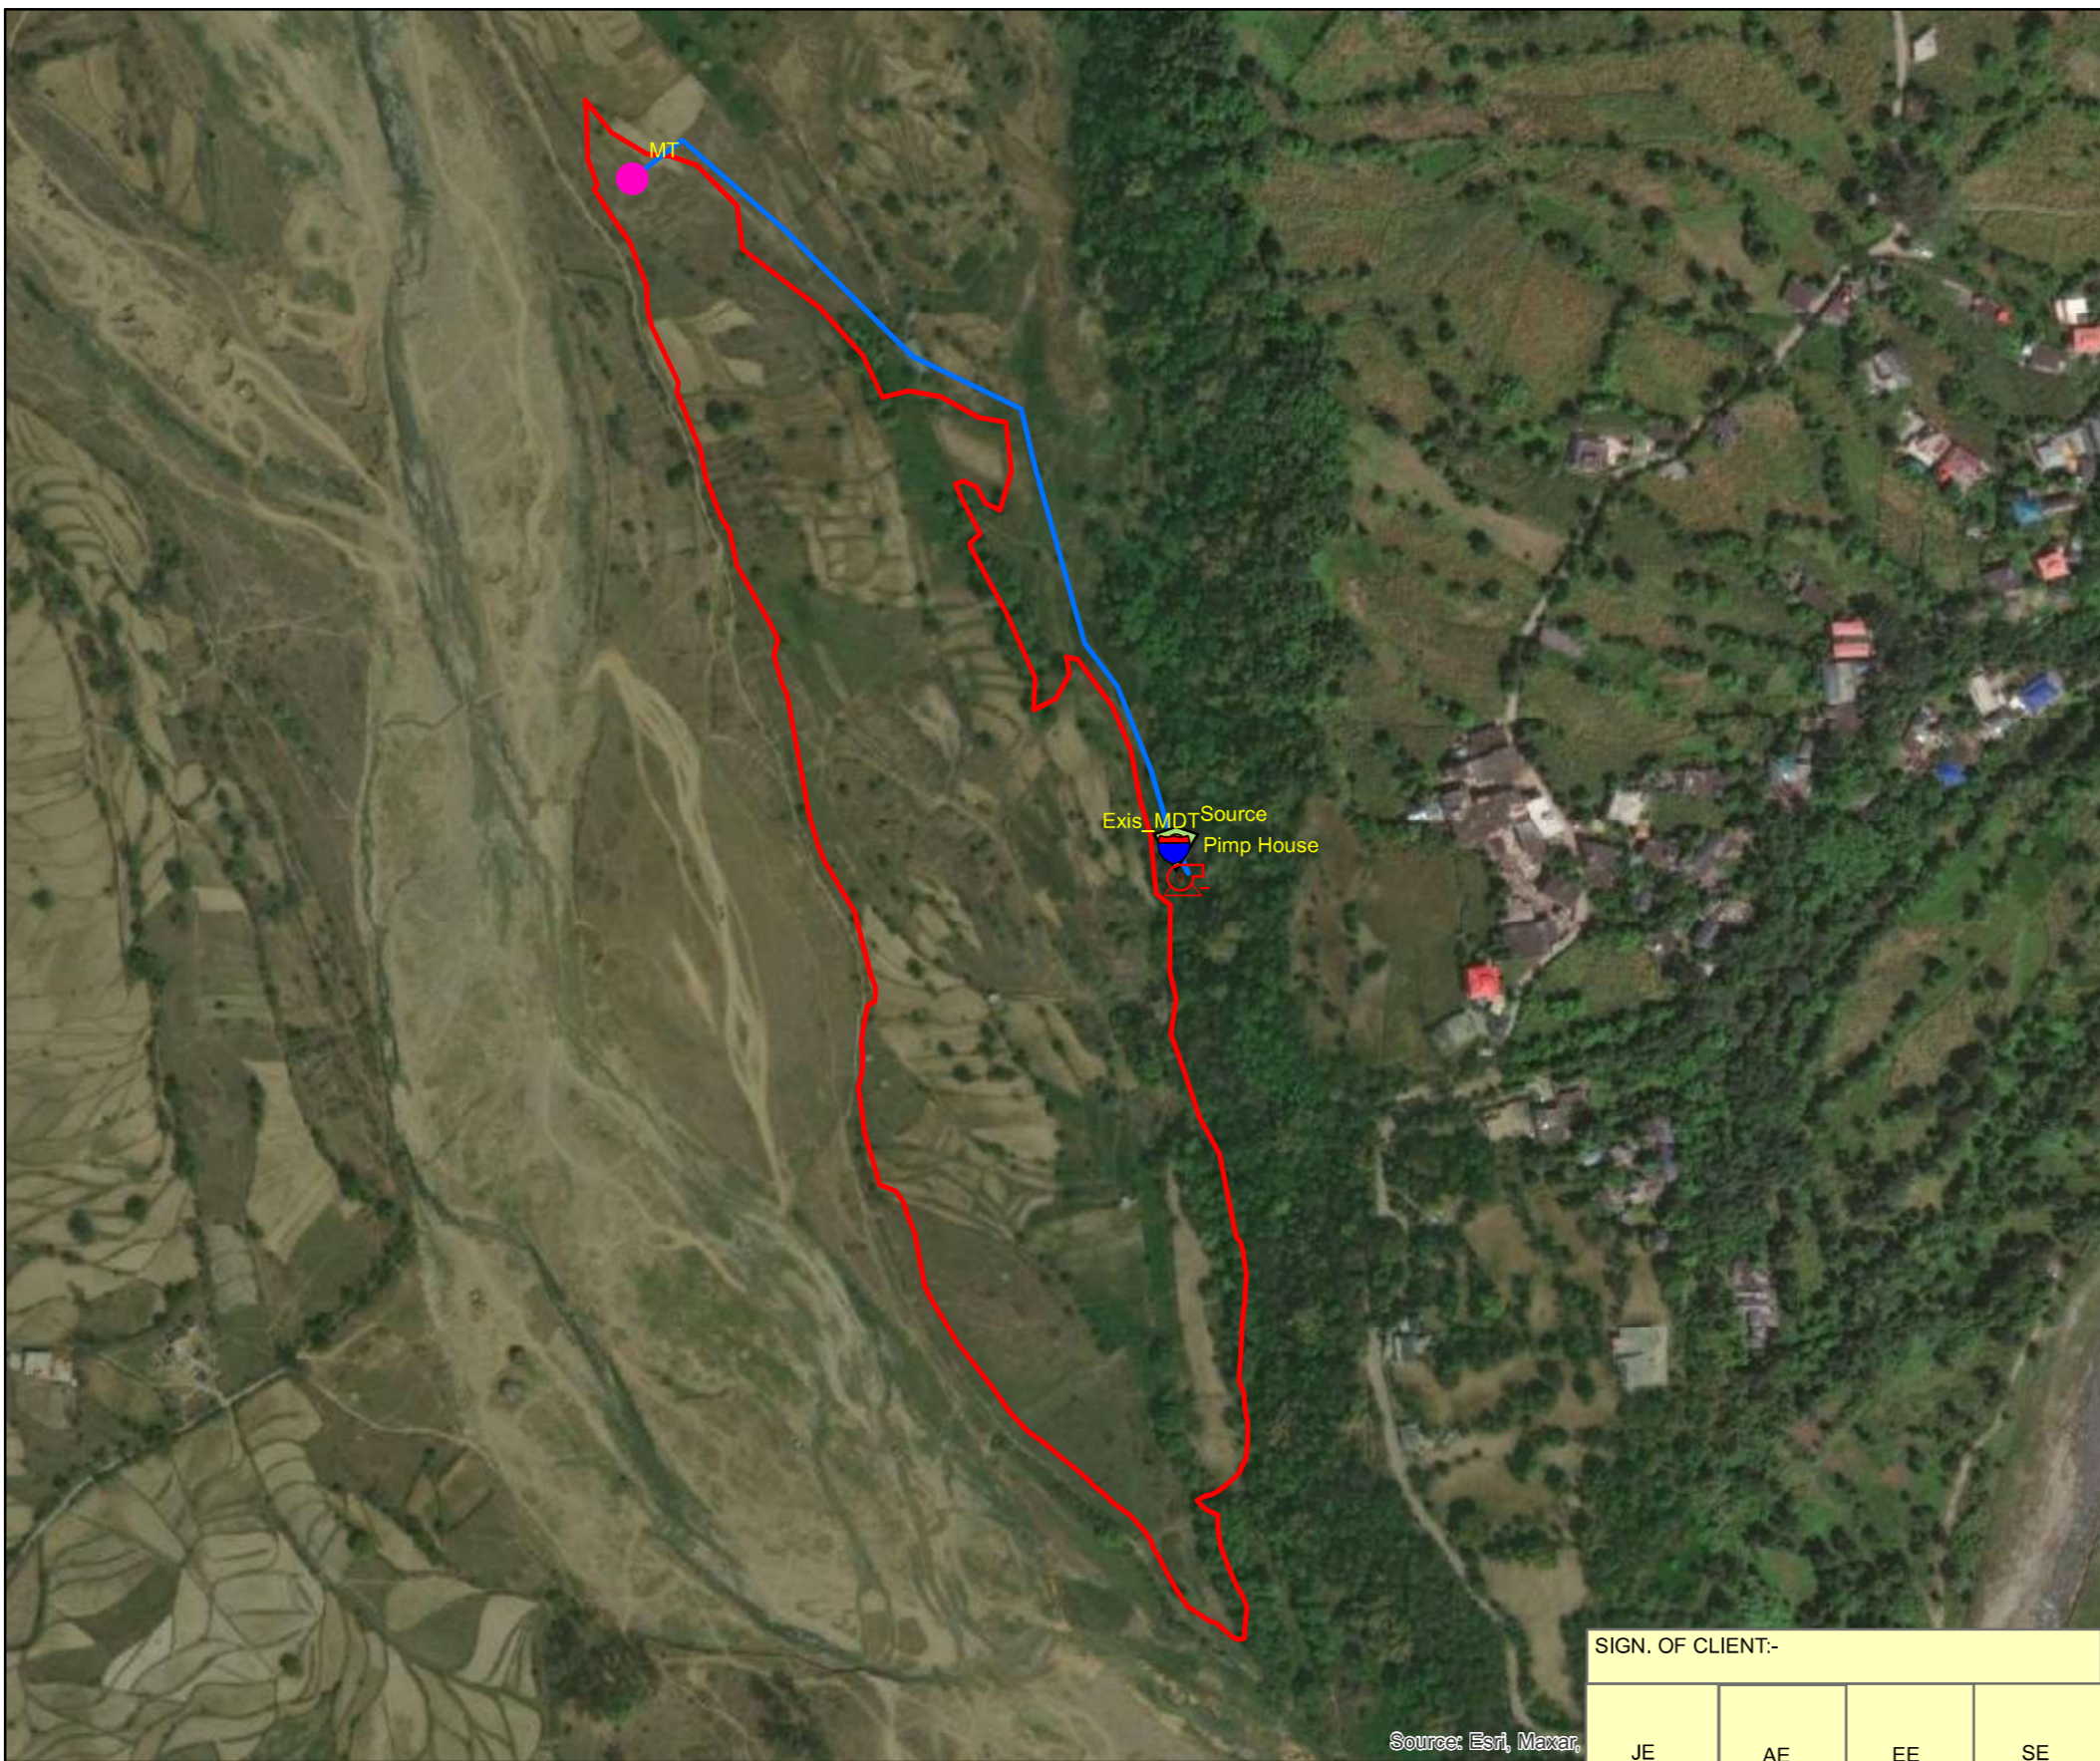

TITLE:- **KEY PLAN OF LIS FROM TW-3 ( KHADIYAL CLUSTER & DOL CLUSTER) CHAUNTARA BLOCK, MANDI DISTRICT.**

 **TATACONSULTING ENGINEERS LIMITED. MUMBAI**

SCALE:- 1:14,000	DWG. No:- TCE.12503A-CV-3005-LM-32105	ISSUE:- P0
DL.CEN.:- DEL-CV		



### Legend

-  Source
-  MT
-  Exis\_MDT
-  Pimp House
-  Rising Main
-  Sulpur Bahi Cluster

Source: Esri, Maxar

SIGN. OF CLIENT:-

JE	AE	EE	SE
----	----	----	----



**DETAILED DESIGN CONSULTANCY, HP-SHIVA (PACKAGE CS09)**  
IRRIGATION, HORTICULTURE, ORCHARDS AND VALUE CHAIN DEVELOPMENT

SIGN.												
	INITIALS											
REVISIONS												
SIGN.												
	INITIALS	GKJ	MP	DVB		NS	NS	02-06-2022				
REVISIONS												
ISSUE	DRN	DSN	CHD	CV	EL	IC	ME			PE/PM	APPD.	DATE
					CLEARED							

'P' (PRELIMINARY) ISSUES ARE NOT TO BE USED FOR CONSTRUCTION / FABRICATION BUT ARE ISSUED FOR LIMITED PURPOSES ONLY AS INDICATED IN THE SMALL BLOCK ABOVE THIS BLOCK.

CONSTRUCTION / FABRICATION WORK IS PERMITTED ON 'R' (RELEASED) ISSUES ONLY.

INFORMATION CONTAINED WITHIN 'HOLD' IS NOT RELEASED FOR CONSTRUCTION / FABRICATION. FIELD MUST GET DESIGN OFFICE TO CLEAR 'HOLDS' IN TIME BEFORE PROCEEDING WITH ANY CONSTRUCTION/FABRICATION WORK RELATED TO 'HOLDS'.

**PURPOSE: FOR TENDER ONLY**

Proprietary Notice and Version Control This document contains confidential information for use only by the "Client"; for the Project under consideration, which is provided for the sole purpose of permitting the recipient to evaluate the information submitted here with. In consideration of receipt of this document; unless agreed to in contrary in the Contract; the recipient agrees to maintain such information in confidence and to not reproduce or otherwise disclose this information to any person outside the recipient's organisation; except that there is no obligation to maintain the confidentiality of any information which was known to the recipient prior to receipt of such information from Tata Consulting Engineers Limited, or becomes publicly known through no fault of recipient, or Tata Consulting Engineers Limited, or is received without obligation of confidentiality from a third party owing no obligation of confidentiality to Tata Consulting Engineers Limited. All information given under this version over rides all and any kind of offers, assumptions, deliverables and contracts submitted verbally (and subsequently communicated in writing) or in writing or otherwise given under any and all previous version/s.


File Name: 12503A-CV-32106-Rev-P0

TITLE:-  
**KEY PLAN OF LIS SULPUR GOPALPUR BLOCK, MANDI DISTRICT.**




**TATACONSULTING ENGINEERS LIMITED. MUMBAI**


SCALE:- 1:4,000	DWG. No:- TCE.12503A-CV-3005-LM-32106	ISSUE:- P0
DL.CEN:- DEL-CV		

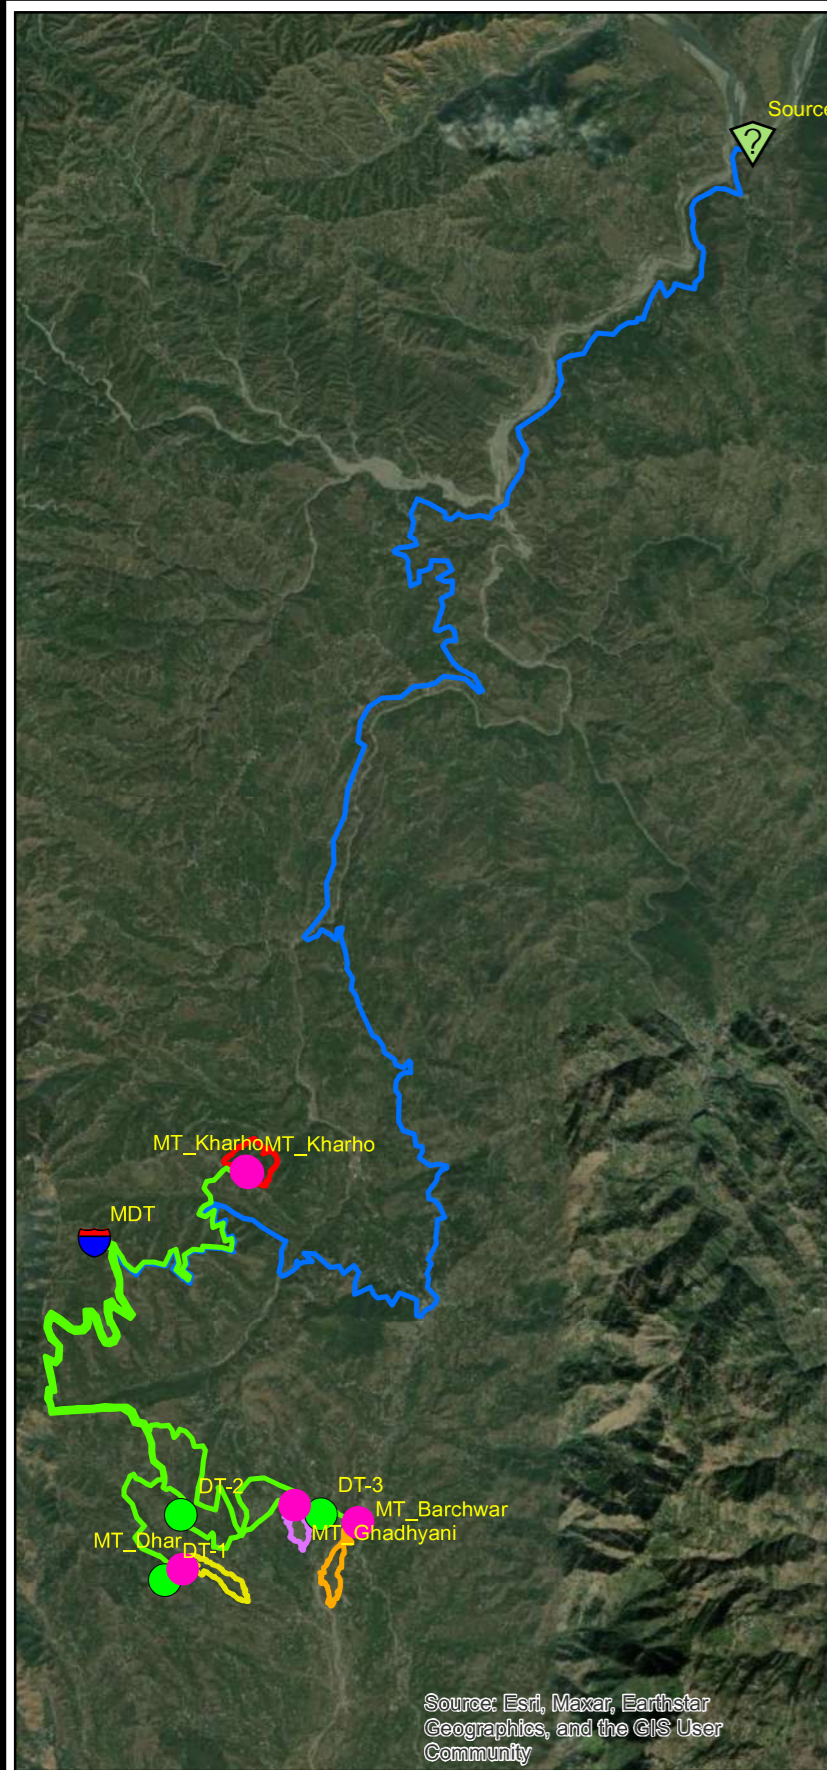

Source: Esri, Maxar, Earthstar Geographics, and the GIS User Community

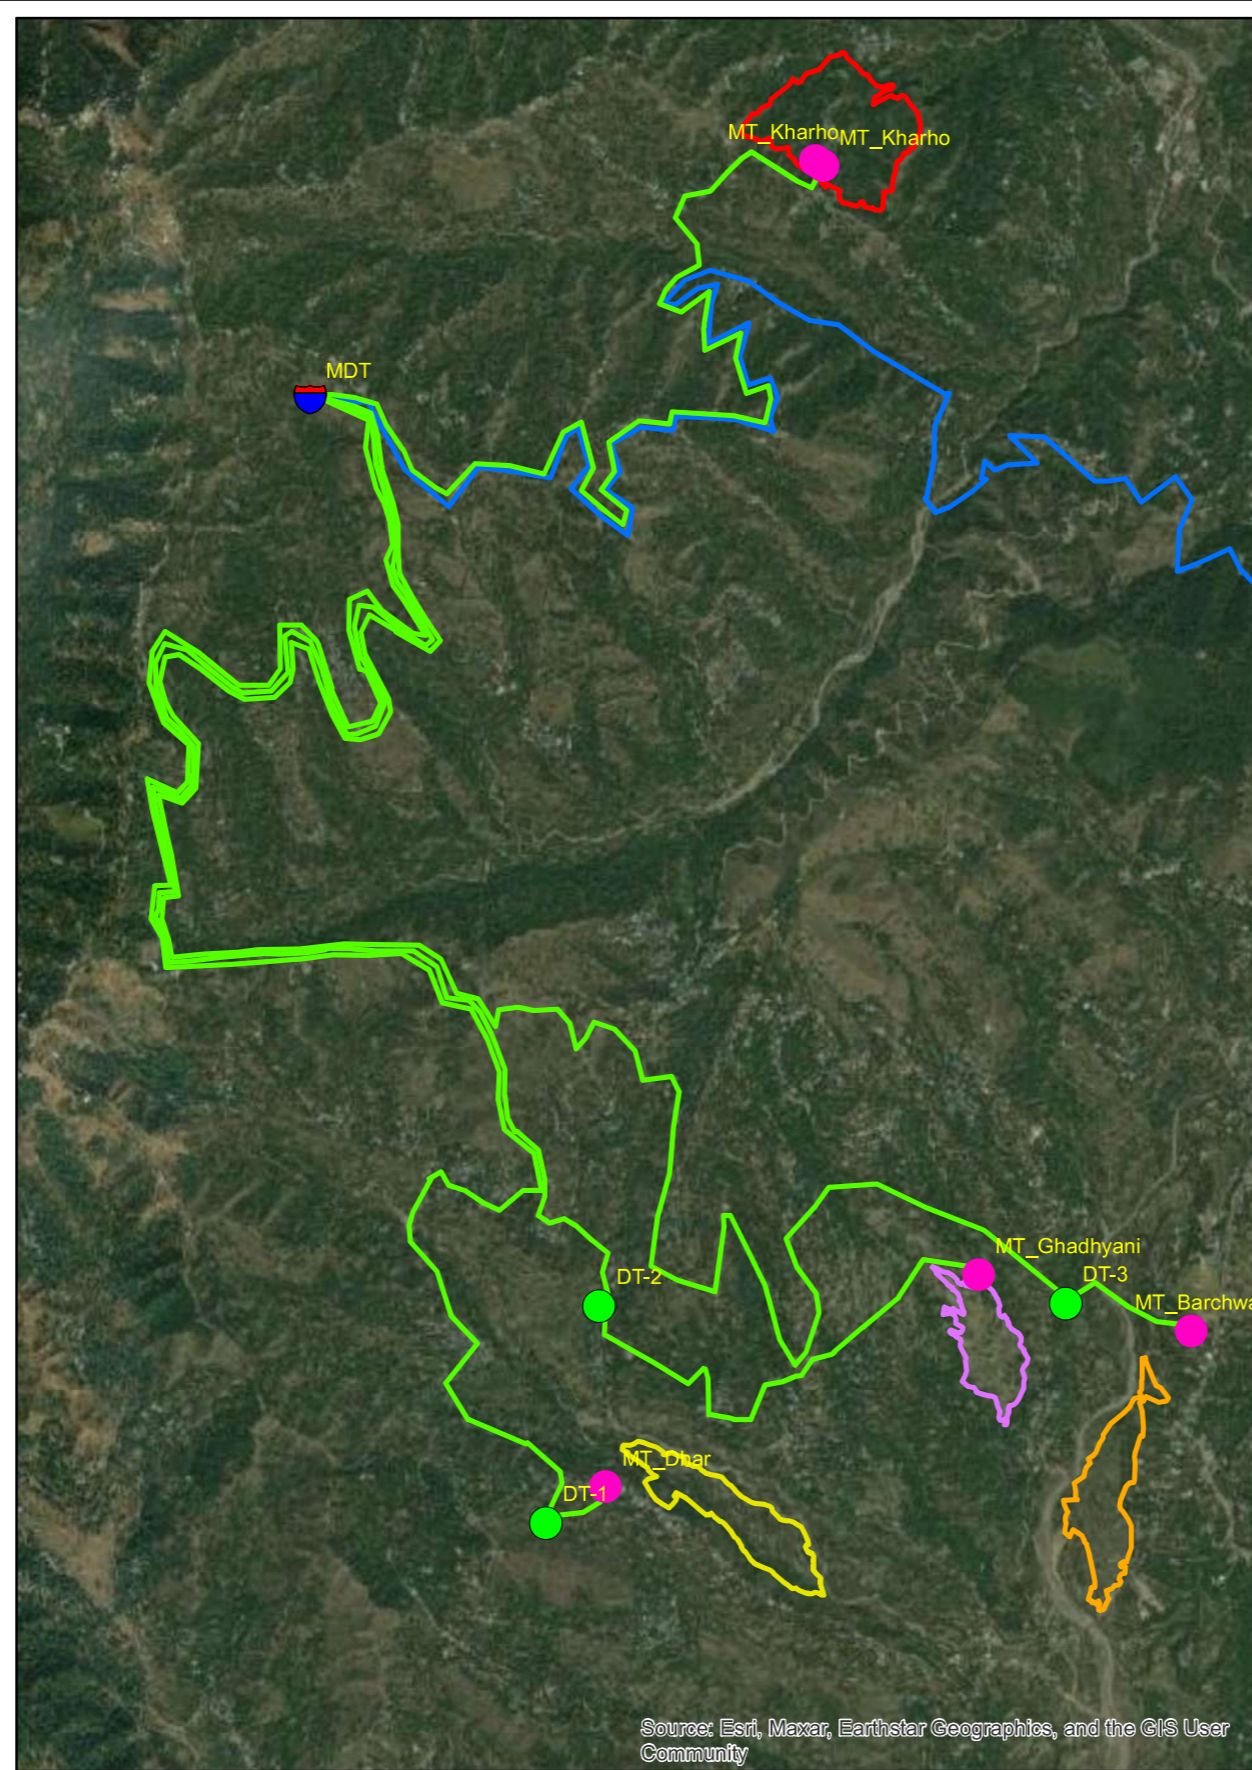

Source: Esri, Maxar, Earthstar Geographics, and the GIS User Community

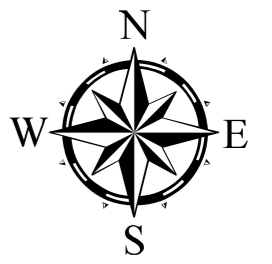

### Legend

- Source
- DT
- MDT
- MT
- Rising Main
- Gravity Main
- KHARHO
- BARCHWAR
- GHADHYANI
- DHAR



**DETAILED DESIGN CONSULTANCY, HP-SHIVA (PACKAGE CS09)**

IRRIGATION, HORTICULTURE, ORCHARDS AND VALUE CHAIN DEVELOPMENT

SIGN.												
	INITIALS											
	REVISIONS											
PO	SIGN.											
	INITIALS	GKJ	MP	DVB		NS	NS				02-06-2022	
	REVISIONS											
ISSUE	DRN	DSN	CHD	CV	EL	IC	ME			PE/PM	APPD.	DATE
				CLEARED								

'P' (PRELIMINARY) ISSUES ARE NOT TO BE USED FOR CONSTRUCTION / FABRICATION BUT ARE ISSUED FOR LIMITED PURPOSES ONLY AS INDICATED IN THE SMALL BLOCK ABOVE THIS BLOCK.

CONSTRUCTION / FABRICATION WORK IS PERMITTED ON 'R' (RELEASED) ISSUES ONLY.

INFORMATION CONTAINED WITHIN 'HOLD' IS NOT RELEASED FOR CONSTRUCTION / FABRICATION. FIELD MUST GET DESIGN OFFICE TO CLEAR 'HOLDS' IN TIME BEFORE PROCEEDING WITH ANY CONSTRUCTION/FABRICATION WORK RELATED TO 'HOLDS'.

### PURPOSE: FOR TENDER ONLY

Proprietary Notice and Version Control This document contains confidential information for use only by the "Client"; for the Project under consideration, which is provided for the sole purpose of permitting the recipient to evaluate the information submitted here with. In consideration of receipt of this document, unless agreed to in contrary in the Contract, the recipient agrees to maintain such information in confidence and to not reproduce or otherwise disclose this information to any person outside the recipient's organisation; except that there is no obligation to maintain the confidentiality of any information which was known to the recipient prior to receipt of such information from Tata Consulting Engineers Limited, or becomes publicly known through no fault of recipient, or Tata Consulting Engineers Limited, or is received without obligation of confidentiality from a third party owing no obligation of confidentiality to Tata Consulting Engineers Limited. All information given under this version over rides all and any kind of offers, assumptions, deliverables and contracts submitted verbally (and subsequently communicated in writing) or in writing or otherwise given under any and all previous version/s.


File Name: 12503A-CV-32107-Rev-P0

TITLE:- **KEY PLAN OF LIS BASANTPUR (DHAR, BARCHWAR, GHADHYANI, KHAROH) GOPALPUR BLOCK, MANDI DISTRICT.**







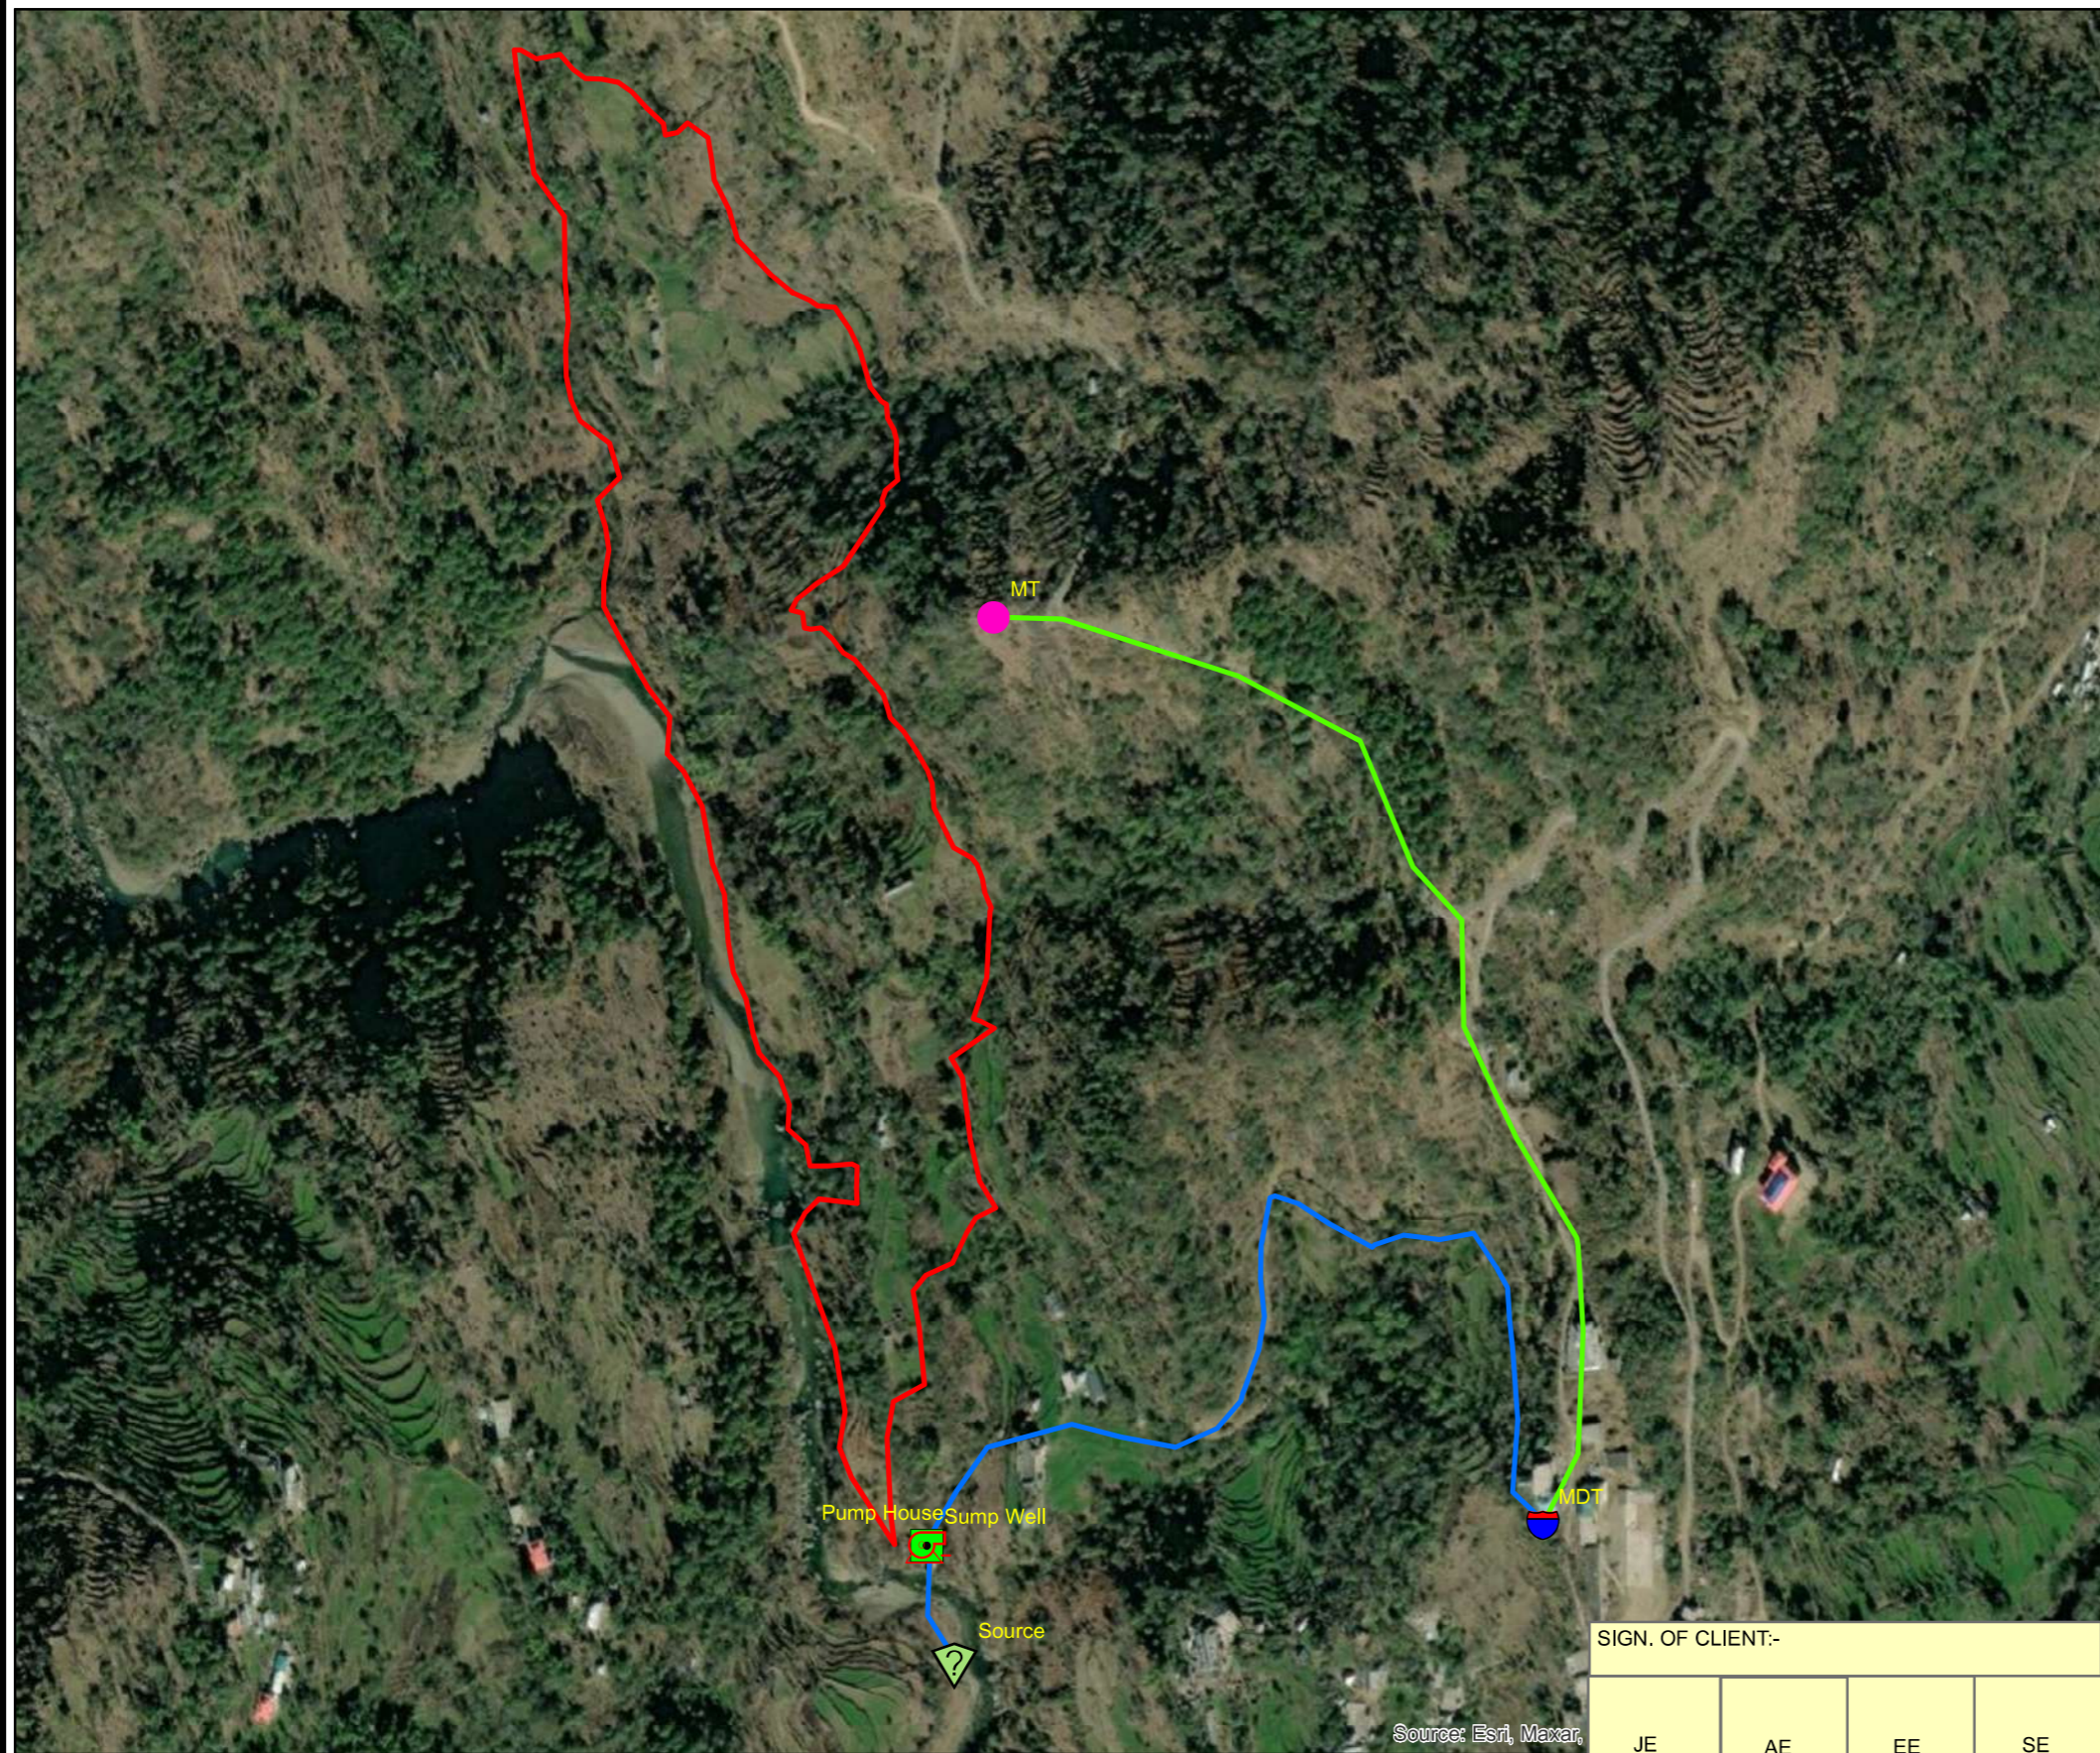



**TATACONSULTING ENGINEERS LIMITED. MUMBAI**

SCALE:- 1:100,000	DWG. No:- TCE.12503A-CV-3005-LM-32107	ISSUE:- P0
DL.CEN:- DEL-CV		



### Legend

-  Source
-  MT
-  MDT
-  Pump House
-  Sump Well
-  Rising Main
-  Gravity Main
-  BHADARWAR

SIGN. OF CLIENT:-

JE	AE	EE	SE
----	----	----	----



**DETAILED DESIGN CONSULTANCY, HP-SHIVA (PACKAGE CS09)**

IRRIGATION, HORTICULTURE, ORCHARDS AND VALUE CHAIN DEVELOPMENT

**PURPOSE: FOR TENDER ONLY**

TITLE:- **KEY PLAN OF LIS BHADHARWAAR, BHUDROLI KHAD (BHADARWAR KHOBLA) GOPALPUR BLOCK, MANDI DISTRICT.**



**TATACONSULTING ENGINEERS LIMITED. MUMBAI**

SIGN.											
	INITIALS										
REVISIONS											
SIGN.											
	INITIALS	GKJ	MP	DVB		NS	NS	02-06-2022			
REVISIONS											
ISSUE	DRN	DSN	CHD	CV	EL	IC	ME		PE/PM	APPD.	DATE
				CLEARED							

'P' (PRELIMINARY) ISSUES ARE NOT TO BE USED FOR CONSTRUCTION / FABRICATION BUT ARE ISSUED FOR LIMITED PURPOSES ONLY AS INDICATED IN THE SMALL BLOCK ABOVE THIS BLOCK.

CONSTRUCTION / FABRICATION WORK IS PERMITTED ON 'R' (RELEASED) ISSUES ONLY.

INFORMATION CONTAINED WITHIN 'HOLD' IS NOT RELEASED FOR CONSTRUCTION / FABRICATION. FIELD MUST GET DESIGN OFFICE TO CLEAR 'HOLDS' IN TIME BEFORE PROCEEDING WITH ANY CONSTRUCTION/FABRICATION WORK RELATED TO 'HOLDS'.





Proprietary Notice and Version Control This document contains confidential information for use only by the "Client"; for the Project under consideration, which is provided for the sole purpose of permitting the recipient to evaluate the information submitted here with. In consideration of receipt of this document, unless agreed to in contrary in the Contract, the recipient agrees to maintain such information in confidence and to not reproduce or otherwise disclose this information to any person outside the recipient's organisation; except that there is no obligation to maintain the confidentiality of any information which was known to the recipient prior to receipt of such information from Tata Consulting Engineers Limited, or becomes publicly known through no fault of recipient, or Tata Consulting Engineers Limited, or is received without obligation of confidentiality from a third party owing no obligation of confidentiality to Tata Consulting Engineers Limited. All information given under this version over rides all and any kind of offers, assumptions, deliverables and contracts submitted verbally (and subsequently communicated in writing) or in writing or otherwise given under any and all previous version/s.

File Name: 12503A-CV-32108-Rev-P0

SCALE:- 1:5,000	DWG. No:- TCE.12503A-CV-3005-LM-32108	ISSUE:- P0
DL.CEN:- DEL-CV		



**Legend**

-  Source
-  MT
-  Rising Main
-  BAHI Cluster

Source: Esri, Maxar

SIGN. OF CLIENT:-

JE	AE	EE	SE
----	----	----	----



**DETAILED DESIGN CONSULTANCY, HP-SHIVA (PACKAGE CS09)**

IRRIGATION, HORTICULTURE, ORCHARDS AND VALUE CHAIN DEVELOPMENT

**PURPOSE: FOR TENDER ONLY**

TITLE:- **KEY PLAN OF LIS PERCOLLATION SEER KHAD (BAHI CLUSTER) GOPALPUR BLOCK, MANDI DISTRICT.**



**TATACONSULTING ENGINEERS LIMITED. MUMBAI**

SIGN.												
	INITIALS											
REVISIONS												
SIGN.												
	INITIALS	GKJ	MP	DVB			NS	NS	02-06-2022			
REVISIONS												
ISSUE	DRN	DSN	CHD	CV	EL	IC	ME			PE/PM	APPD.	DATE
	CLEARED											

'P' (PRELIMINARY) ISSUES ARE NOT TO BE USED FOR CONSTRUCTION / FABRICATION BUT ARE ISSUED FOR LIMITED PURPOSES ONLY AS INDICATED IN THE SMALL BLOCK ABOVE THIS BLOCK.

CONSTRUCTION / FABRICATION WORK IS PERMITTED ON 'R' (RELEASED) ISSUES ONLY.


INFORMATION CONTAINED WITHIN 'HOLD' IS NOT RELEASED FOR CONSTRUCTION / FABRICATION. FIELD MUST GET DESIGN OFFICE TO CLEAR 'HOLDS' IN TIME BEFORE PROCEEDING WITH ANY CONSTRUCTION/FABRICATION WORK RELATED TO 'HOLDS'.

Proprietary Notice and Version Control This document contains confidential information for use only by the "Client"; for the Project under consideration, which is provided for the sole purpose of permitting the recipient to evaluate the information submitted here with in consideration of receipt of this document; unless agreed to in contrary in the Contract, the recipient agrees to maintain such information in confidence and to not reproduce or otherwise disclose this information to any person outside the recipient's organisation; except that there is no obligation to maintain the confidentiality of any information which was known to the recipient prior to receipt of such information from Tata Consulting Engineers Limited, or becomes publicly known through no fault of recipient, or Tata Consulting Engineers Limited, or is received without obligation of confidentiality from a third party owing no obligation of confidentiality to Tata Consulting Engineers Limited. All information given under this version over rides all and any kind of offers, assumptions, deliverables and contracts submitted verbally (and subsequently communicated in writing) or in writing or otherwise given under any and all previous version/s.






File Name: 12503A-CV-32109-Rev-P0

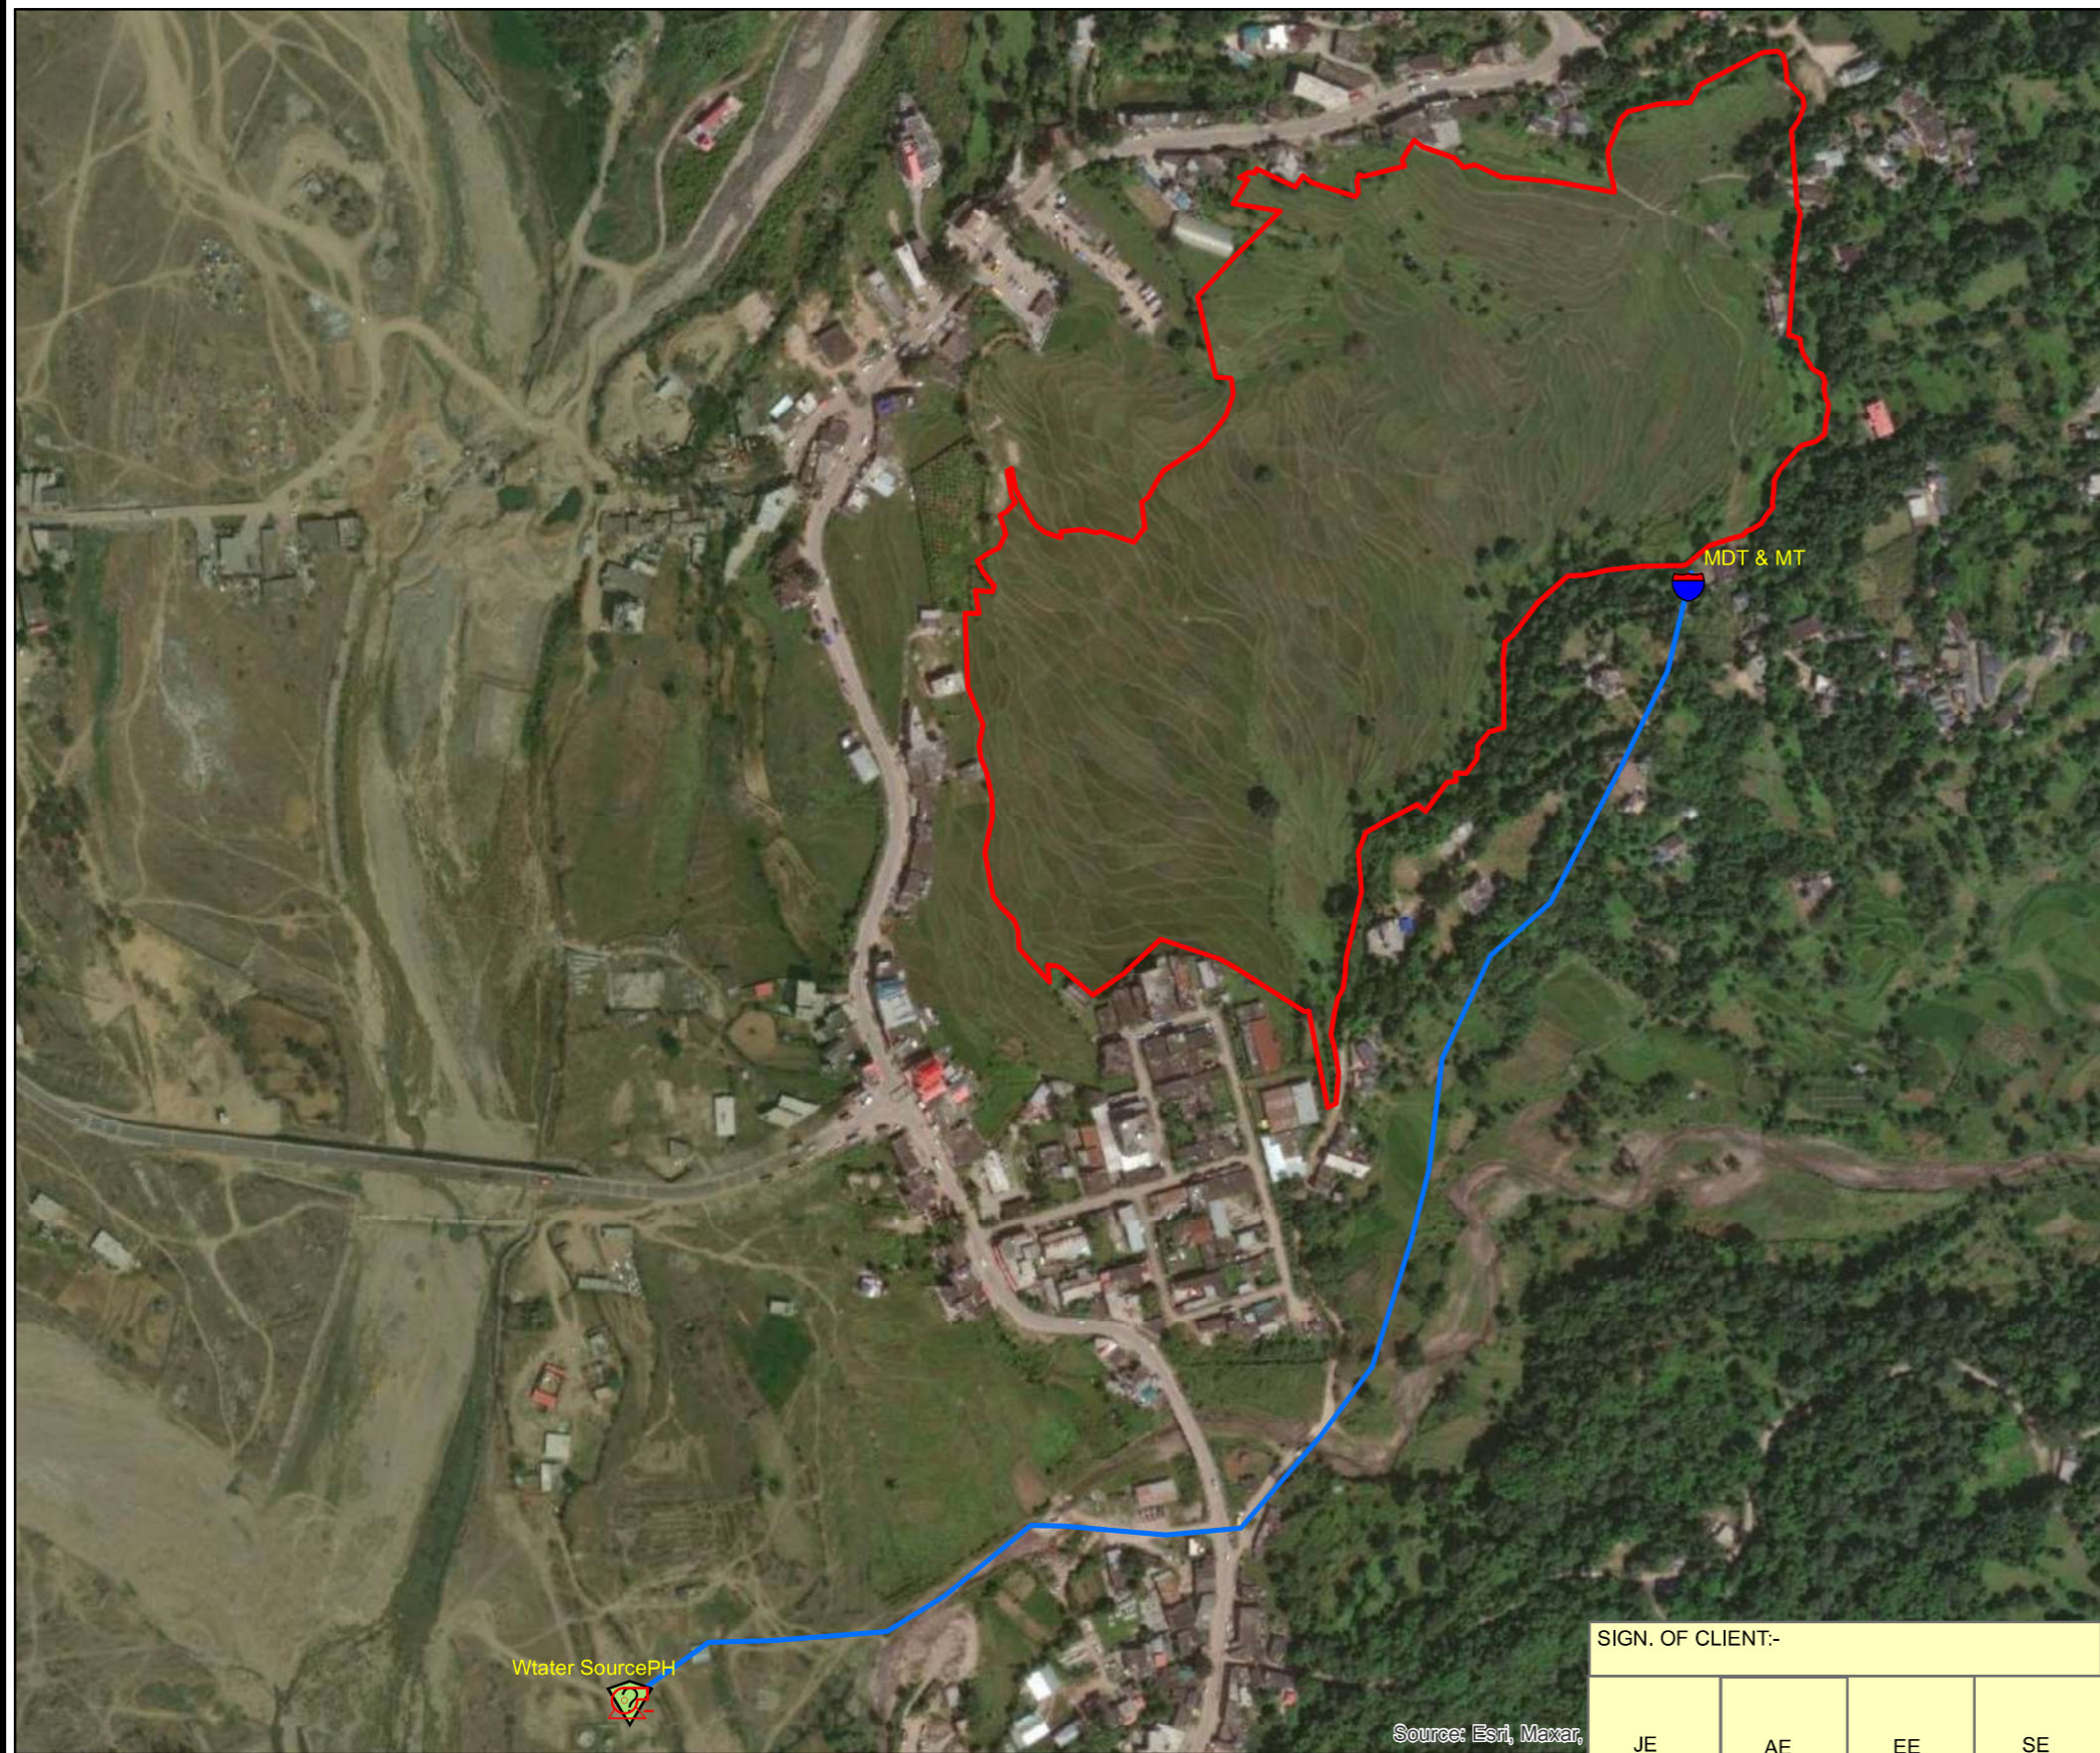SCALE:- 1:5,000	DWG. No:- TCE.12503A-CV-3005-LM-32109	ISSUE:- P0
DL.CEN:- DEL-CV		





### Legend

-  Wtater Source
-  Pump House
-  MDT & MT
-  Pipe
-  BHAMBLA Cluster

Wtater SourcePH

MDT & MT

Source: Esri, Maxar,

SIGN. OF CLIENT:-

JE	AE	EE	SE
----	----	----	----



**DETAILED DESIGN CONSULTANCY, HP-SHIVA (PACKAGE CS09)**  
IRRIGATION, HORTICULTURE, ORCHARDS AND VALUE CHAIN DEVELOPMENT

**PURPOSE: FOR TENDER ONLY**

TITLE:- **KEY PLAN OF LIS FROM SEER KHAD (BHAMBHLA-1 CLUSTER) GOPALPUR BLOCK, MANDI DISTRICT.**

SIGN.									PE/PM	APPD.	DATE
	INITIALS										
REVISIONS											
SIGN.									NS	NS	02-06-2022
	INITIALS	GKJ	MP	DVP							
REVISIONS											
ISSUE	DRN	DSN	CHD	CV	EL	IC	ME				
				CLEARED							

'P' (PRELIMINARY) ISSUES ARE NOT TO BE USED FOR CONSTRUCTION / FABRICATION BUT ARE ISSUED FOR LIMITED PURPOSES ONLY AS INDICATED IN THE SMALL BLOCK ABOVE THIS BLOCK.

CONSTRUCTION / FABRICATION WORK IS PERMITTED ON 'R' (RELEASED) ISSUES ONLY.

INFORMATION CONTAINED WITHIN 'HOLD' IS NOT RELEASED FOR CONSTRUCTION / FABRICATION. FIELD MUST GET DESIGN OFFICE TO CLEAR 'HOLDS' IN TIME BEFORE PROCEEDING WITH ANY CONSTRUCTION/FABRICATION WORK RELATED TO 'HOLDS'.


Proprietary Notice and Version Control This document contains confidential information for use only by the "Client"; for the Project under consideration, which is provided for the sole purpose of permitting the recipient to evaluate the information submitted here with in consideration of receipt of this document; unless agreed to in contrary in the Contract, the recipient agrees to maintain such information in confidence and to not reproduce or otherwise disclose this information to any person outside the recipient's organisation; except that there is no obligation to maintain the confidentiality of any information which was known to the recipient prior to receipt of such information from Tata Consulting Engineers Limited, or becomes publicly known through no fault of recipient, or Tata Consulting Engineers Limited, or is received without obligation of confidentiality from a third party owing no obligation of confidentiality to Tata Consulting Engineers Limited. All information given under this version over rides all and any kind of offers, assumptions, deliverables and contracts submitted verbally (and subsequently communicated in writing) or in writing or otherwise given under any and all previous version/s.

File Name: 12503A-CV-32110-Rev-P0





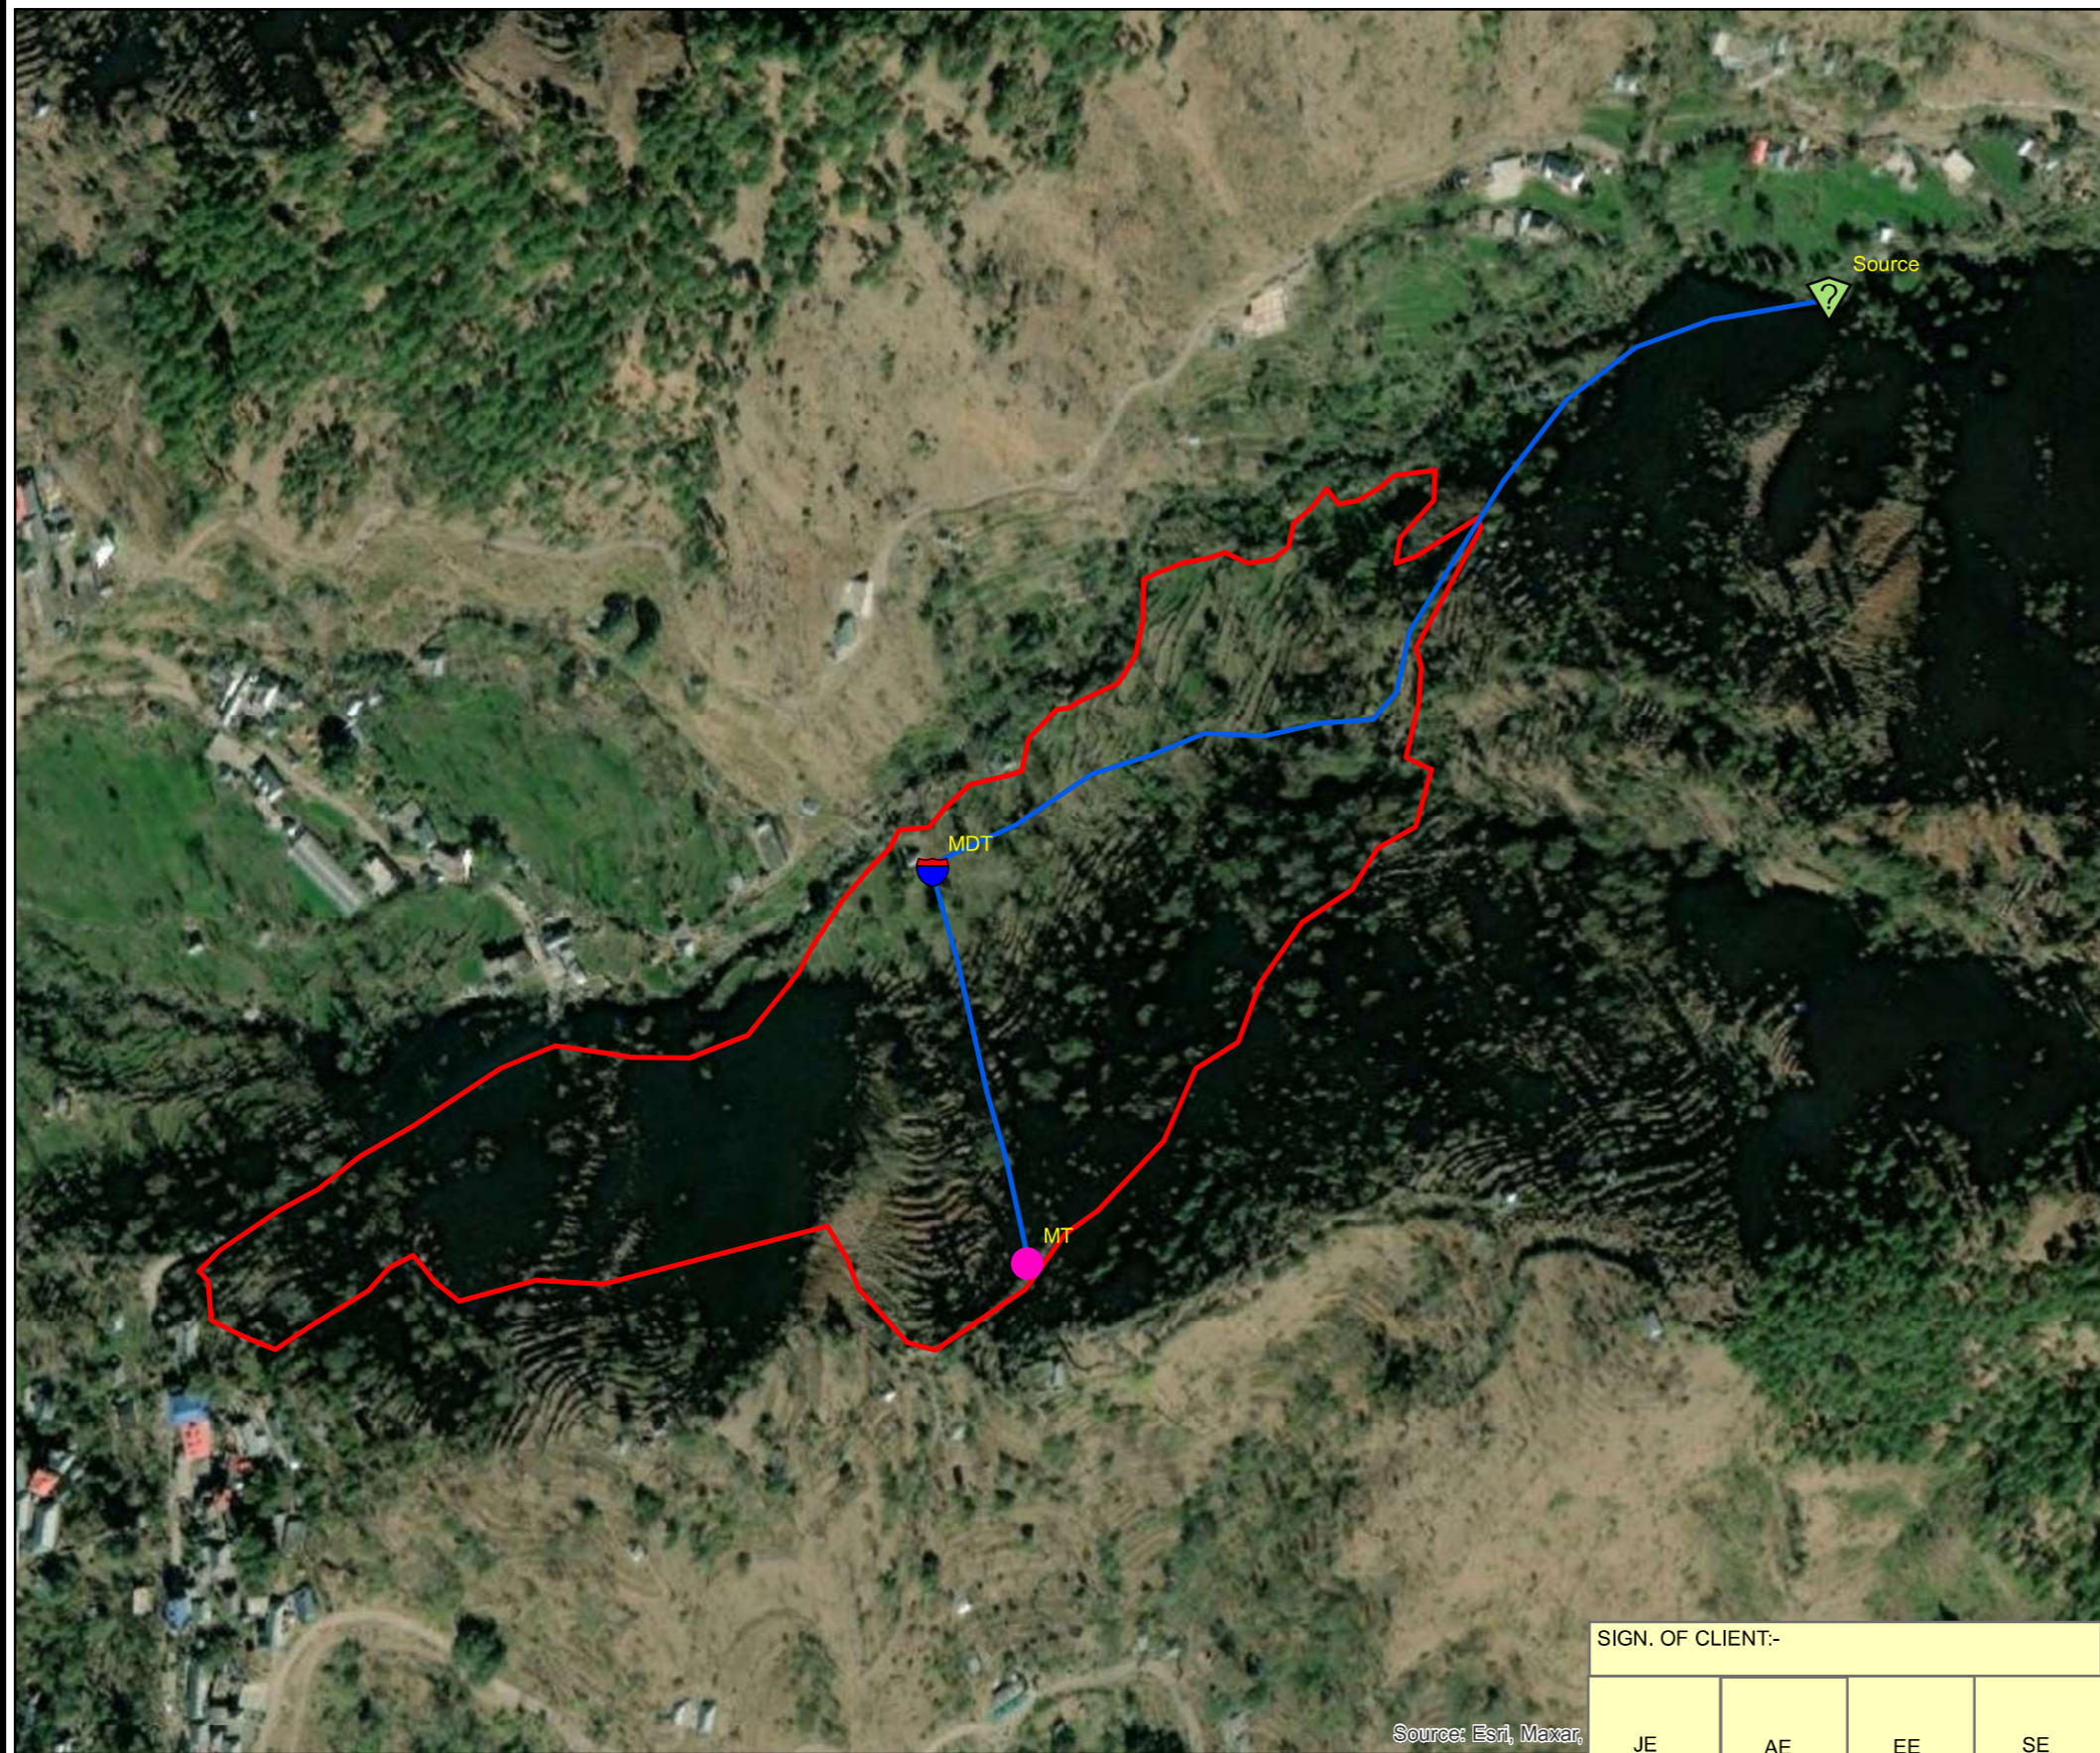


**TATACONSULTING ENGINEERS LIMITED. MUMBAI**

SCALE:- 1:5,000	DWG. No:- TCE.12503A-CV-3005-LM-32110	ISSUE:- P0
DL.CEN:- DEL-CV		



### Legend

-  Source
-  MDT
-  MT
-  Rising Main
-  THONA KHAD

Source: Esri, Maxar

SIGN. OF CLIENT:-

JE	AE	EE	SE
----	----	----	----



**DETAILED DESIGN CONSULTANCY, HP-SHIVA  
(PACKAGE CS09)**

IRRIGATION, HORTICULTURE, ORCHARDS AND VALUE CHAIN DEVELOPMENT

	SIGN.										
	INITIALS										
	REVISIONS										
P0	SIGN.										
	INITIALS	GKJ	MP	DVB		NS	NS	02-06-2022			
	REVISIONS										
ISSUE	DRN	DSN	CHD	CV	EL	IC	ME		PE/PM	APPD.	DATE
					CLEARED						

'P' (PRELIMINARY) ISSUES ARE NOT TO BE USED FOR CONSTRUCTION / FABRICATION BUT ARE ISSUED FOR LIMITED PURPOSES ONLY AS INDICATED IN THE SMALL BLOCK ABOVE THIS BLOCK.

CONSTRUCTION / FABRICATION WORK IS PERMITTED ON 'R' (RELEASED) ISSUES ONLY.


INFORMATION CONTAINED WITHIN 'HOLD' IS NOT RELEASED FOR CONSTRUCTION / FABRICATION. FIELD MUST GET DESIGN OFFICE TO CLEAR 'HOLDS' IN TIME BEFORE PROCEEDING WITH ANY CONSTRUCTION/FABRICATION WORK RELATED TO 'HOLDS'.

**PURPOSE: FOR TENDER ONLY**

Proprietary Notice and Version Control This document contains confidential information for use only by the "Client"; for the Project under consideration, which is provided for the sole purpose of permitting the recipient to evaluate the information submitted here with. In consideration of receipt of this document; unless agreed to in contrary in the Contract, the recipient agrees to maintain such information in confidence and to not reproduce or otherwise disclose this information to any person outside the recipient's organisation; except that there is no obligation to maintain the confidentiality of any information which was known to the recipient prior to receipt of such information from Tata Consulting Engineers Limited, or becomes publicly known through no fault of recipient, or Tata Consulting Engineers Limited, or is received without obligation of confidentiality from a third party owing no obligation of confidentiality to Tata Consulting Engineers Limited. All information given under this version over rides all and any kind of offers, assumptions, deliverables and contracts submitted verbally (and subsequently communicated in writing) or in writing or otherwise given under any and all previous version/s.



File Name: 12503A-CV-32111-Rev-P0

TITLE:- **KEY PLAN OF FIS THOUNA KUHAL  
(THOUNA / DHALAIT)  
GOPALPUR BLOCK, MANDI DISTRICT.**





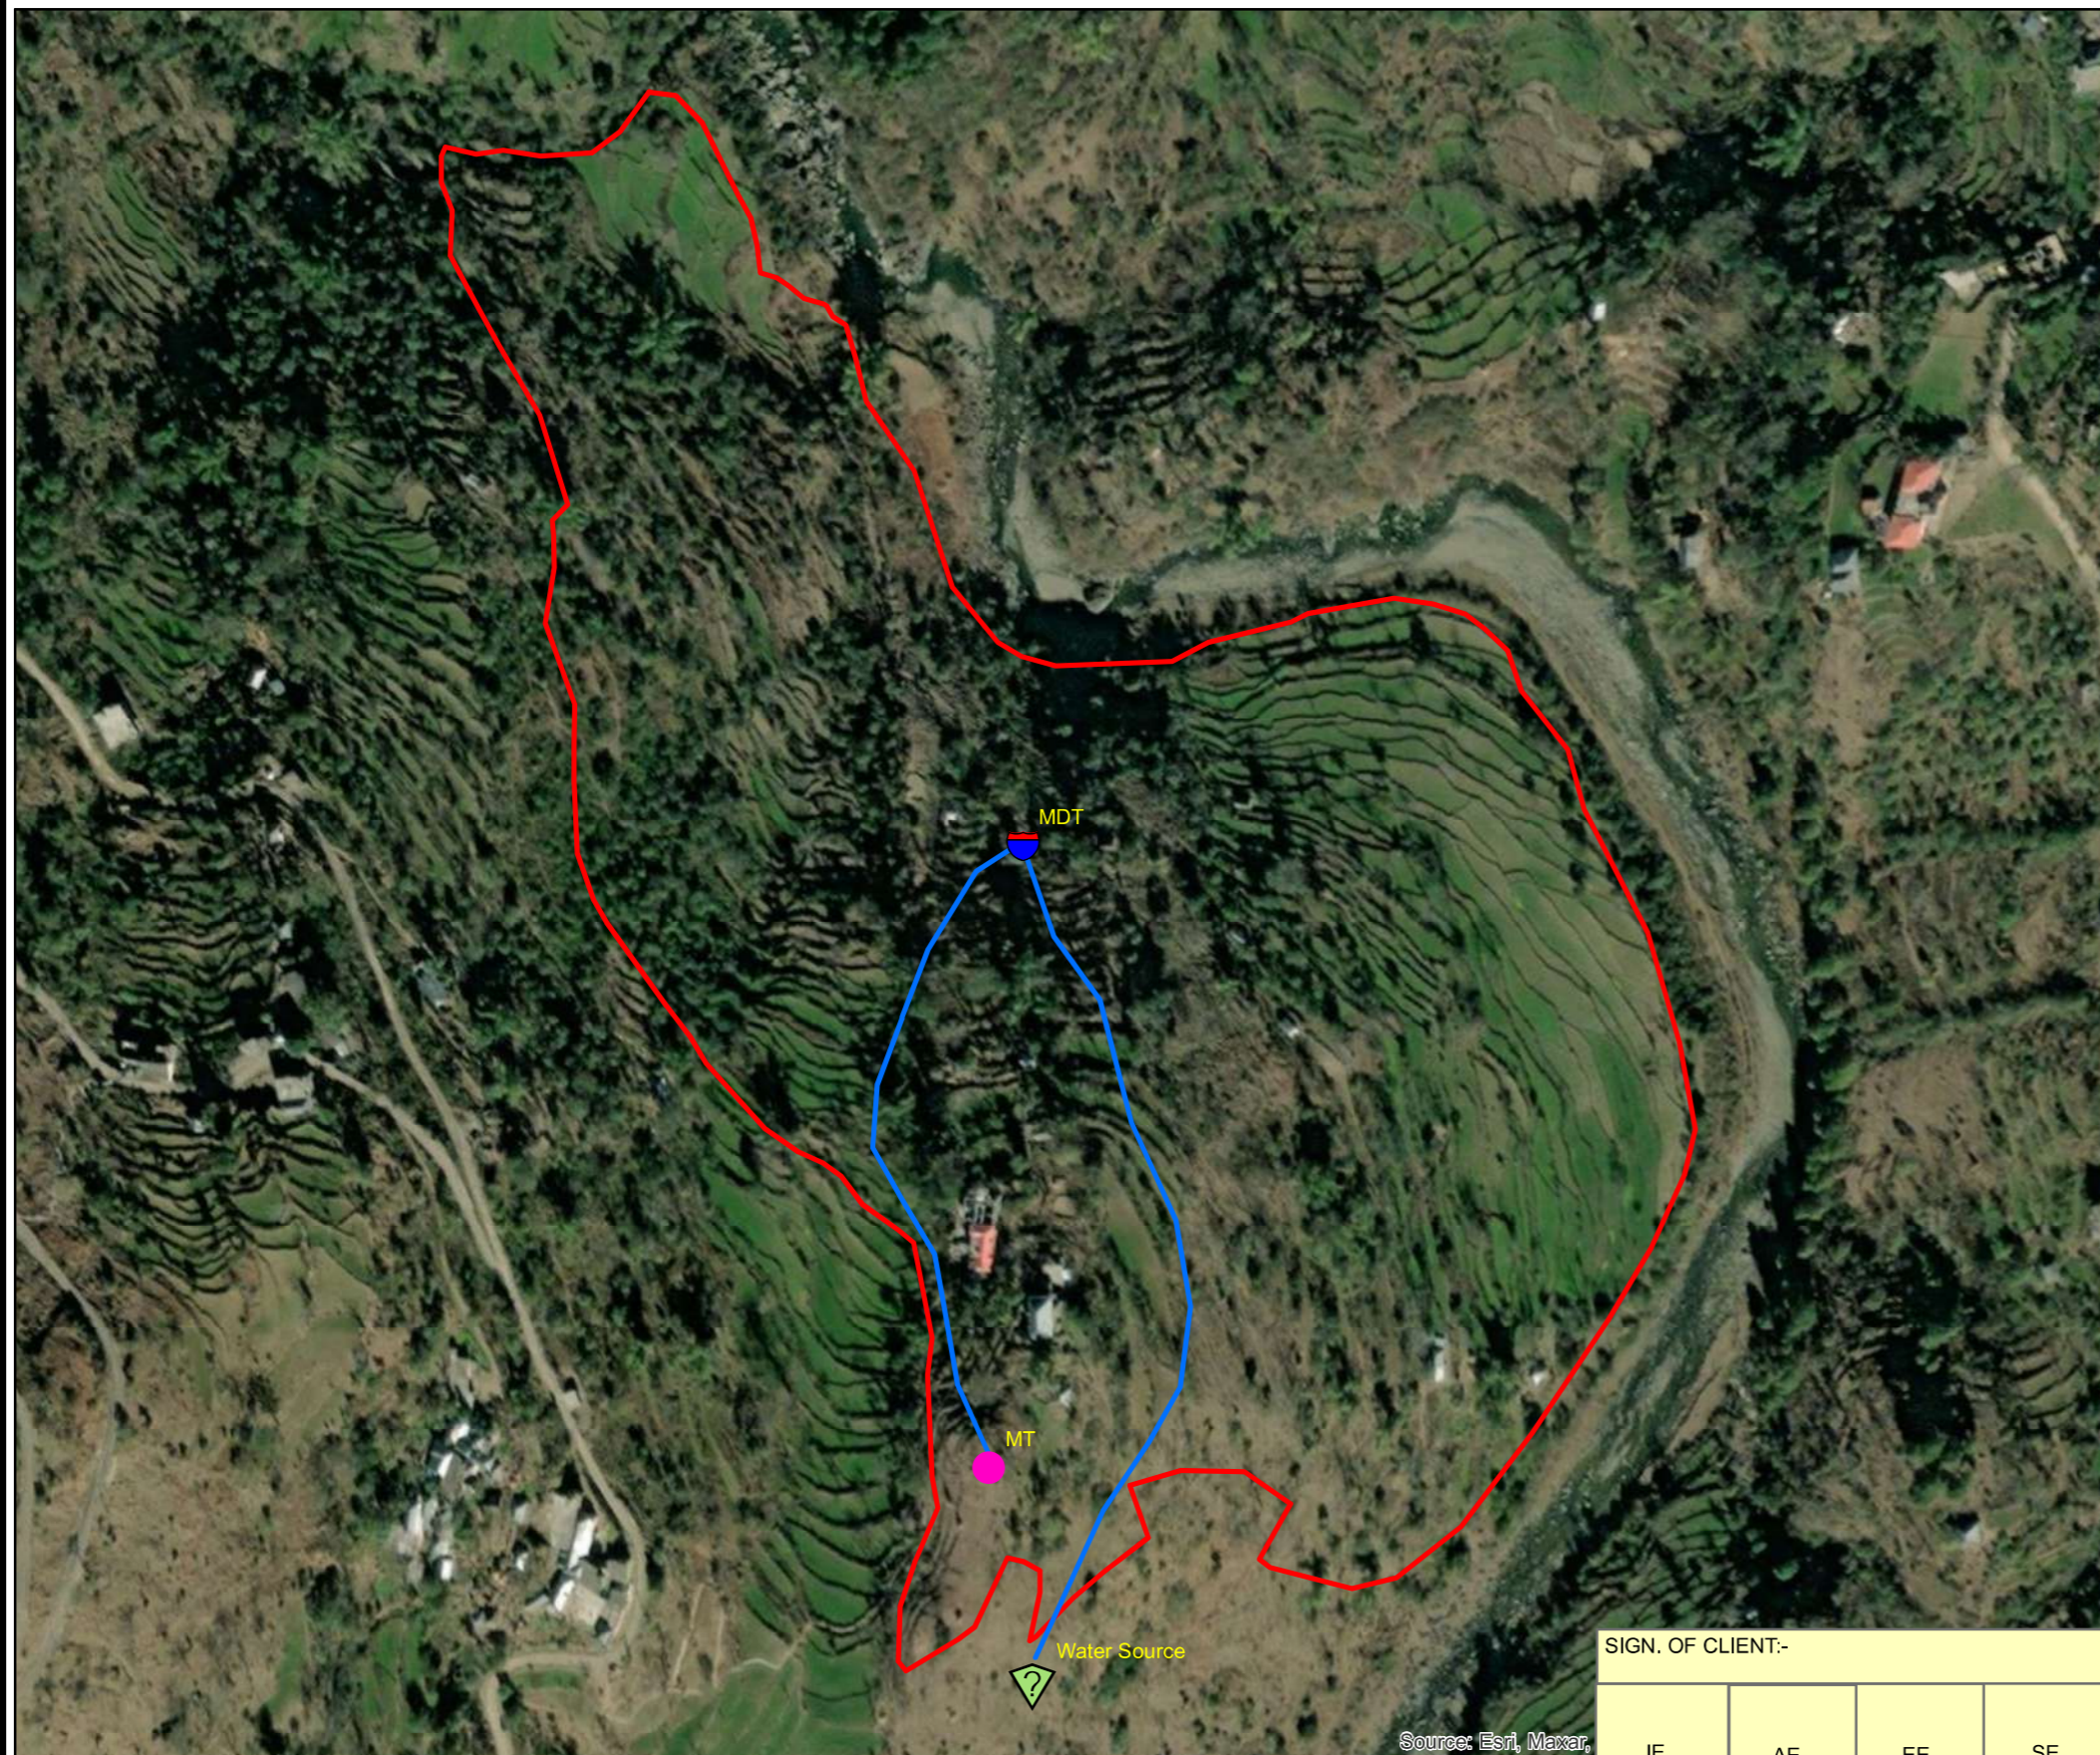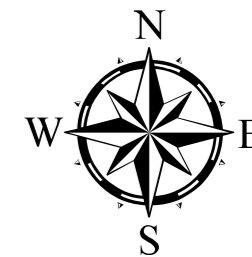


**TATACONSULTING ENGINEERS LIMITED.  
MUMBAI**

SCALE:- 1:4,000	DWG. No:- TCE.12503A-CV-3005-LM-32111	ISSUE:- P0
DL.CEN:- DEL-CV		



### Legend

-  Water Source
-  MDT
-  MT
-  Rising Main
-  RASERH

SIGN. OF CLIENT:-

JE	AE	EE	SE
----	----	----	----



**DETAILED DESIGN CONSULTANCY, HP-SHIVA (PACKAGE CS09)**

IRRIGATION, HORTICULTURE, ORCHARDS AND VALUE CHAIN DEVELOPMENT

**PURPOSE: FOR TENDER ONLY**

TITLE:-  
**KEY PLAN OF LIS SON KHAD (RASERH CLUSTER) GOPALPUR BLOCK, MANDI DISTRICT.**



**TATACONSULTING ENGINEERS LIMITED. MUMBAI**

SIGN.												
	INITIALS											
REVISIONS												
SIGN.												
	INITIALS	GKJ	MP	DVB			NS	NS	02-06-2022			
REVISIONS												
ISSUE		DRN	DSN	CHD	CV	EL	IC	ME		PE/PM	APPD.	DATE
					CLEARED							

'P' (PRELIMINARY) ISSUES ARE NOT TO BE USED FOR CONSTRUCTION / FABRICATION BUT ARE ISSUED FOR LIMITED PURPOSES ONLY AS INDICATED IN THE SMALL BLOCK ABOVE THIS BLOCK.



CONSTRUCTION / FABRICATION WORK IS PERMITTED ON 'R' (RELEASED) ISSUES ONLY.

INFORMATION CONTAINED WITHIN 'HOLD' IS NOT RELEASED FOR CONSTRUCTION / FABRICATION. FIELD MUST GET DESIGN OFFICE TO CLEAR 'HOLDS' IN TIME BEFORE PROCEEDING WITH ANY CONSTRUCTION/FABRICATION WORK RELATED TO 'HOLDS'.

Proprietary Notice and Version Control This document contains confidential information for use only by the "Client"; for the Project under consideration, which is provided for the sole purpose of permitting the recipient to evaluate the information submitted here with. In consideration of receipt of this document, unless agreed to in contrary in the Contract, the recipient agrees to maintain such information in confidence and to not reproduce or otherwise disclose this information to any person outside the recipient's organisation; except that there is no obligation to maintain the confidentiality of any information which was known to the recipient prior to receipt of such information from Tata Consulting Engineers Limited, or becomes publicly known through no fault of recipient, or Tata Consulting Engineers Limited, or is received without obligation of confidentiality from a third party owing no obligation of confidentiality to Tata Consulting Engineers Limited. All information given under this version over rides all and any kind of offers, assumptions, deliverables and contracts submitted verbally (and subsequently communicated in writing) or in writing or otherwise given under any and all previous version/s.

File Name: 12503A-CV-32112-Rev-P0

SCALE:- 1:3,000	DWG. No:- TCE.12503A-CV-3005-LM-32112	ISSUE:- P0
DL.CEN:- DEL-CV		

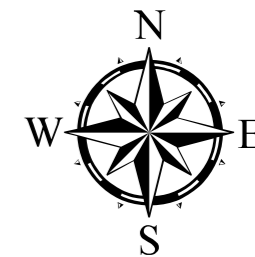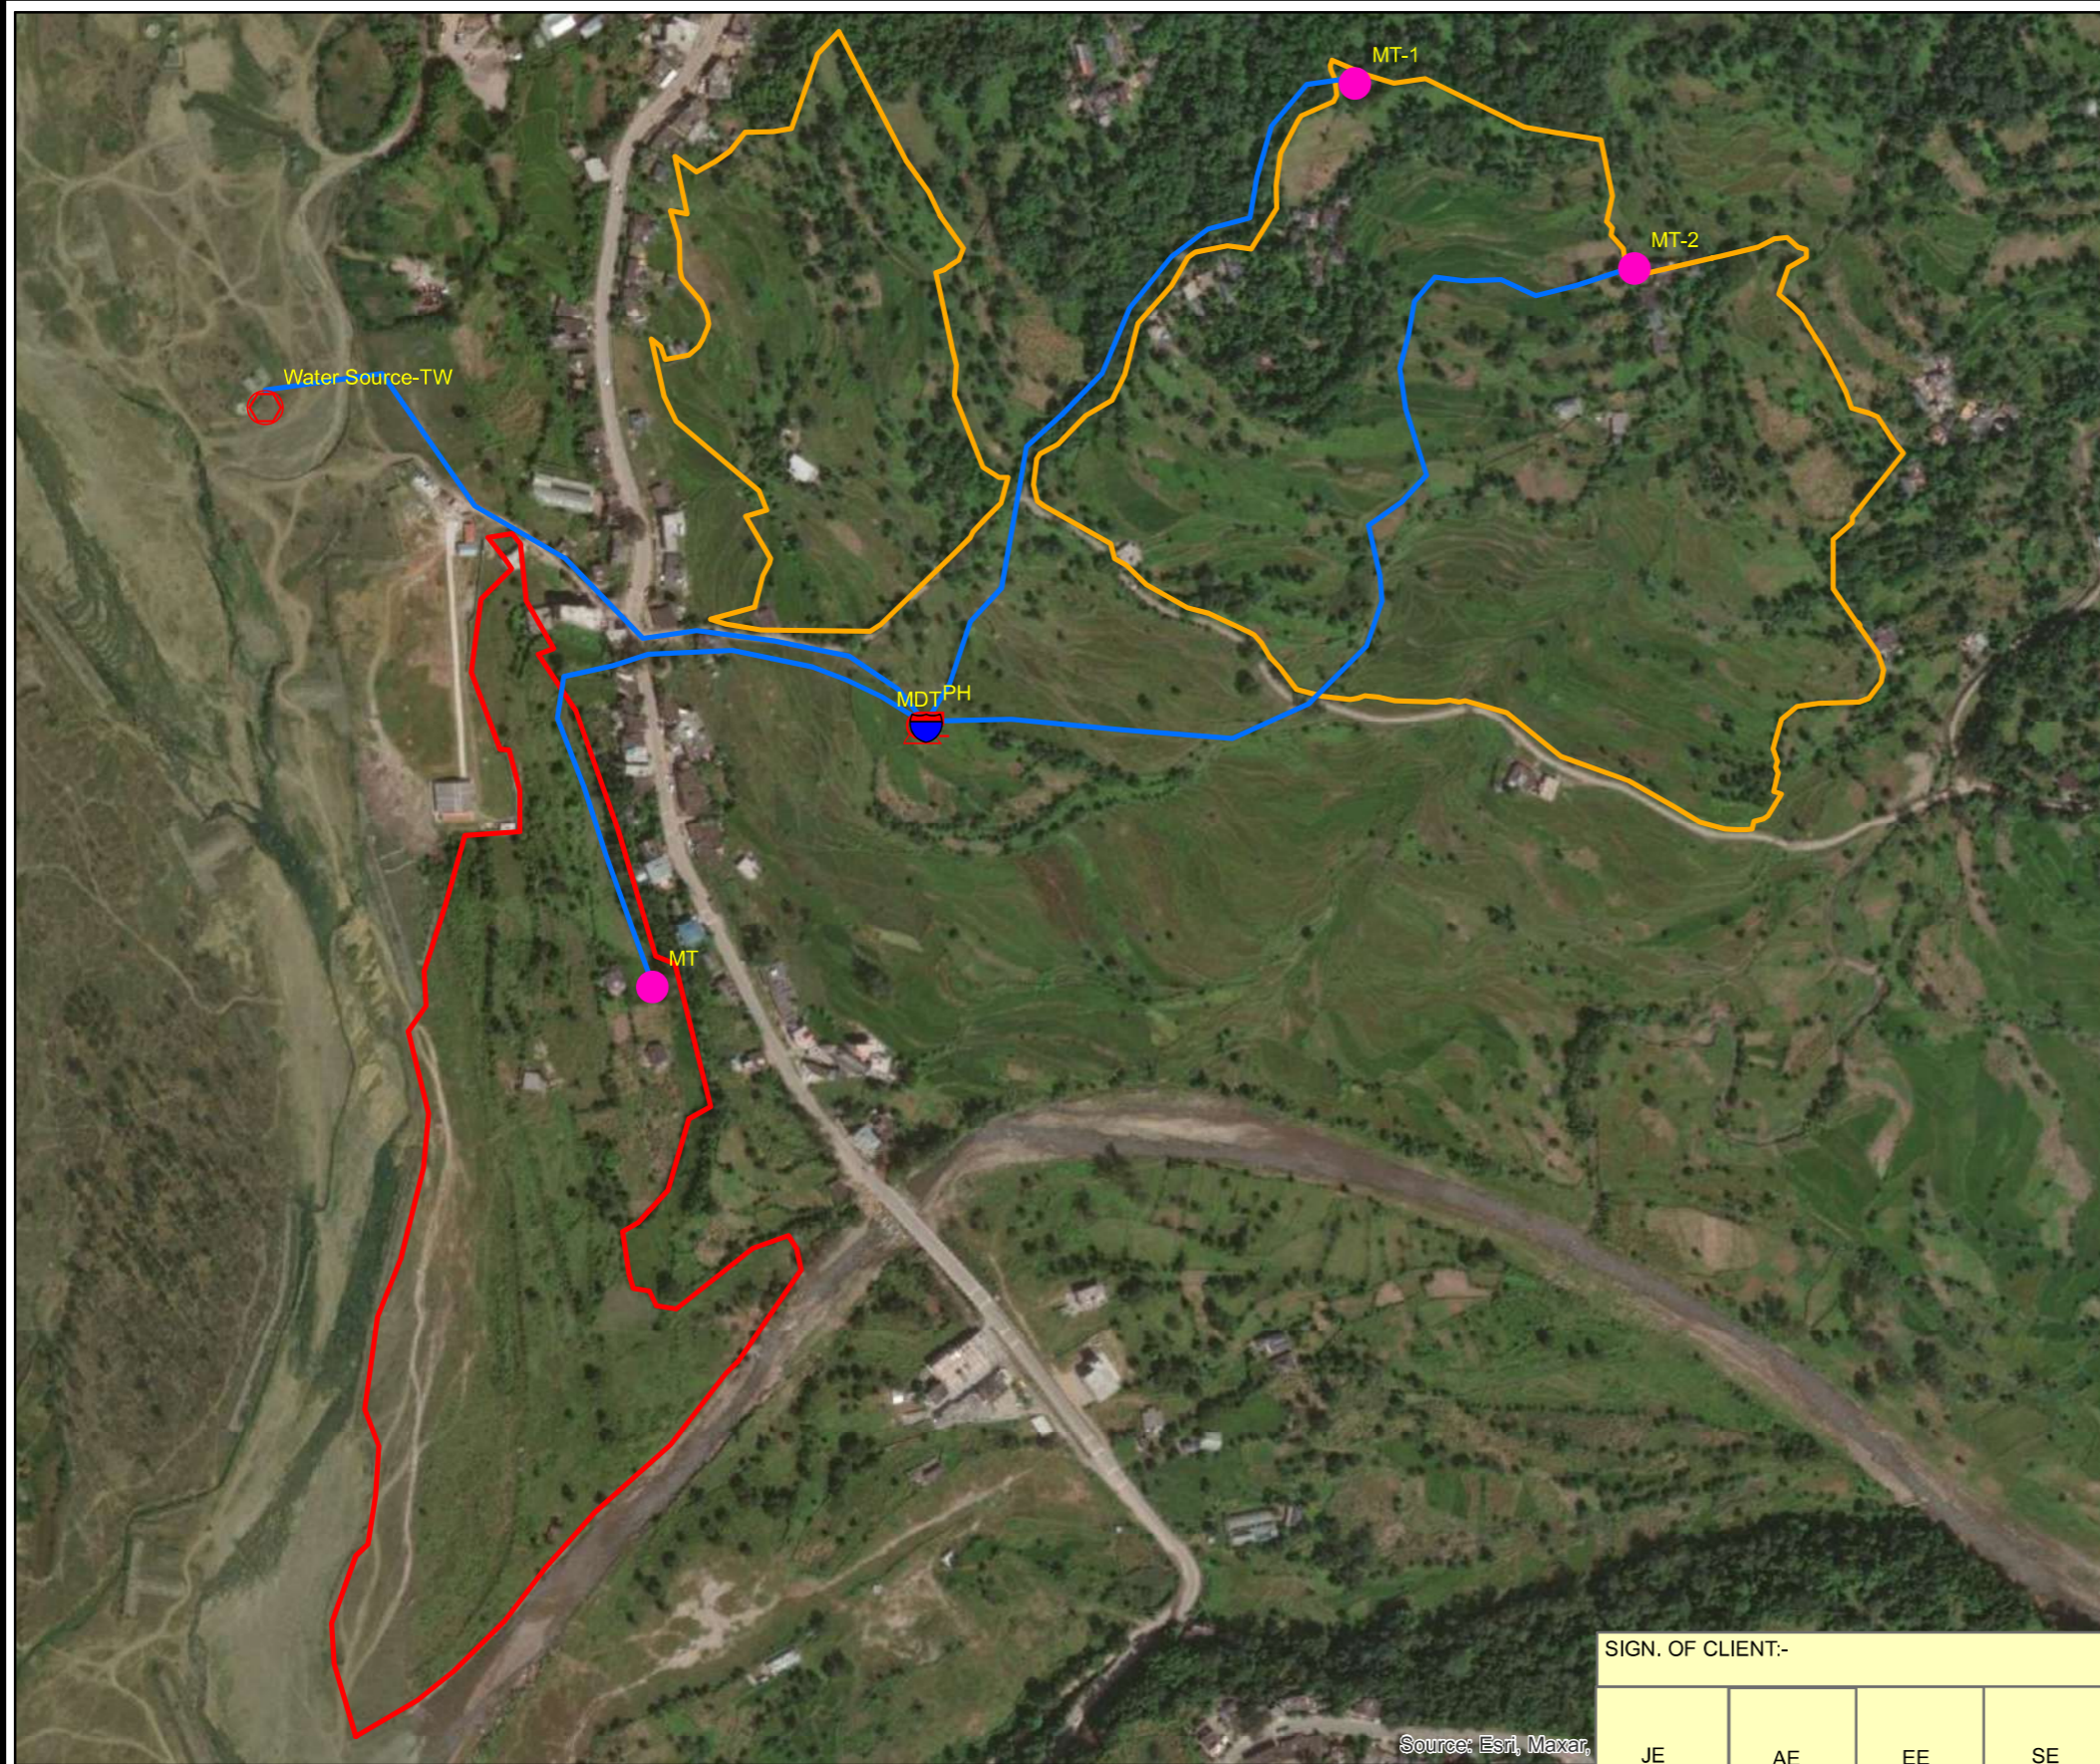

### Legend

- Source
- TW
- MDT
- MT
- Pump House
- Rising Main
- BATAIL\_1
- BATAIL\_2

Source: Esri, Maxar

SIGN. OF CLIENT:-			
JE	AE	EE	SE

	<b>DETAILED DESIGN CONSULTANCY, HP-SHIVA (PACKAGE CS09)</b>
	IRRIGATION, HORTICULTURE, ORCHARDS AND VALUE CHAIN DEVELOPMENT

SIGN.											
	INITIALS										
	REVISIONS										
PO	SIGN.										
	INITIALS	GKJ	MP	DVB		NS	NS	02-06-2022			
	REVISIONS										
ISSUE	DRN	DSN	CHD	CV	EL	IC	ME		PE/PM	APPD.	DATE
				CLEARED							

'P' (PRELIMINARY) ISSUES ARE NOT TO BE USED FOR CONSTRUCTION / FABRICATION BUT ARE ISSUED FOR LIMITED PURPOSES ONLY AS INDICATED IN THE SMALL BLOCK ABOVE THIS BLOCK.

CONSTRUCTION / FABRICATION WORK IS PERMITTED ON 'R' (RELEASED) ISSUES ONLY.


INFORMATION CONTAINED WITHIN 'HOLD' IS NOT RELEASED FOR CONSTRUCTION / FABRICATION. FIELD MUST GET DESIGN OFFICE TO CLEAR 'HOLDS' IN TIME BEFORE PROCEEDING WITH ANY CONSTRUCTION/FABRICATION WORK RELATED TO 'HOLDS'.

**PURPOSE: FOR TENDER ONLY**




Proprietary Notice and Version Control This document contains confidential information for use only by the "Client"; for the Project under consideration, which is provided for the sole purpose of permitting the recipient to evaluate the information submitted here with. In consideration of receipt of this document, unless agreed to in contrary in the Contract, the recipient agrees to maintain such information in confidence and to not reproduce or otherwise disclose this information to any person outside the recipient's organisation; except that there is no obligation to maintain the confidentiality of any information which was known to the recipient prior to receipt of such information from Tata Consulting Engineers Limited, or becomes publicly known through no fault of recipient, or Tata Consulting Engineers Limited, or is received without obligation of confidentiality from a third party owing no obligation of confidentiality to Tata Consulting Engineers Limited. All information given under this version over rides all and any kind of offers, assumptions, deliverables and contracts submitted verbally (and subsequently communicated in writing) or in writing or otherwise given under any and all previous version/s.

File Name: 12503A-CV-32113-Rev-P0

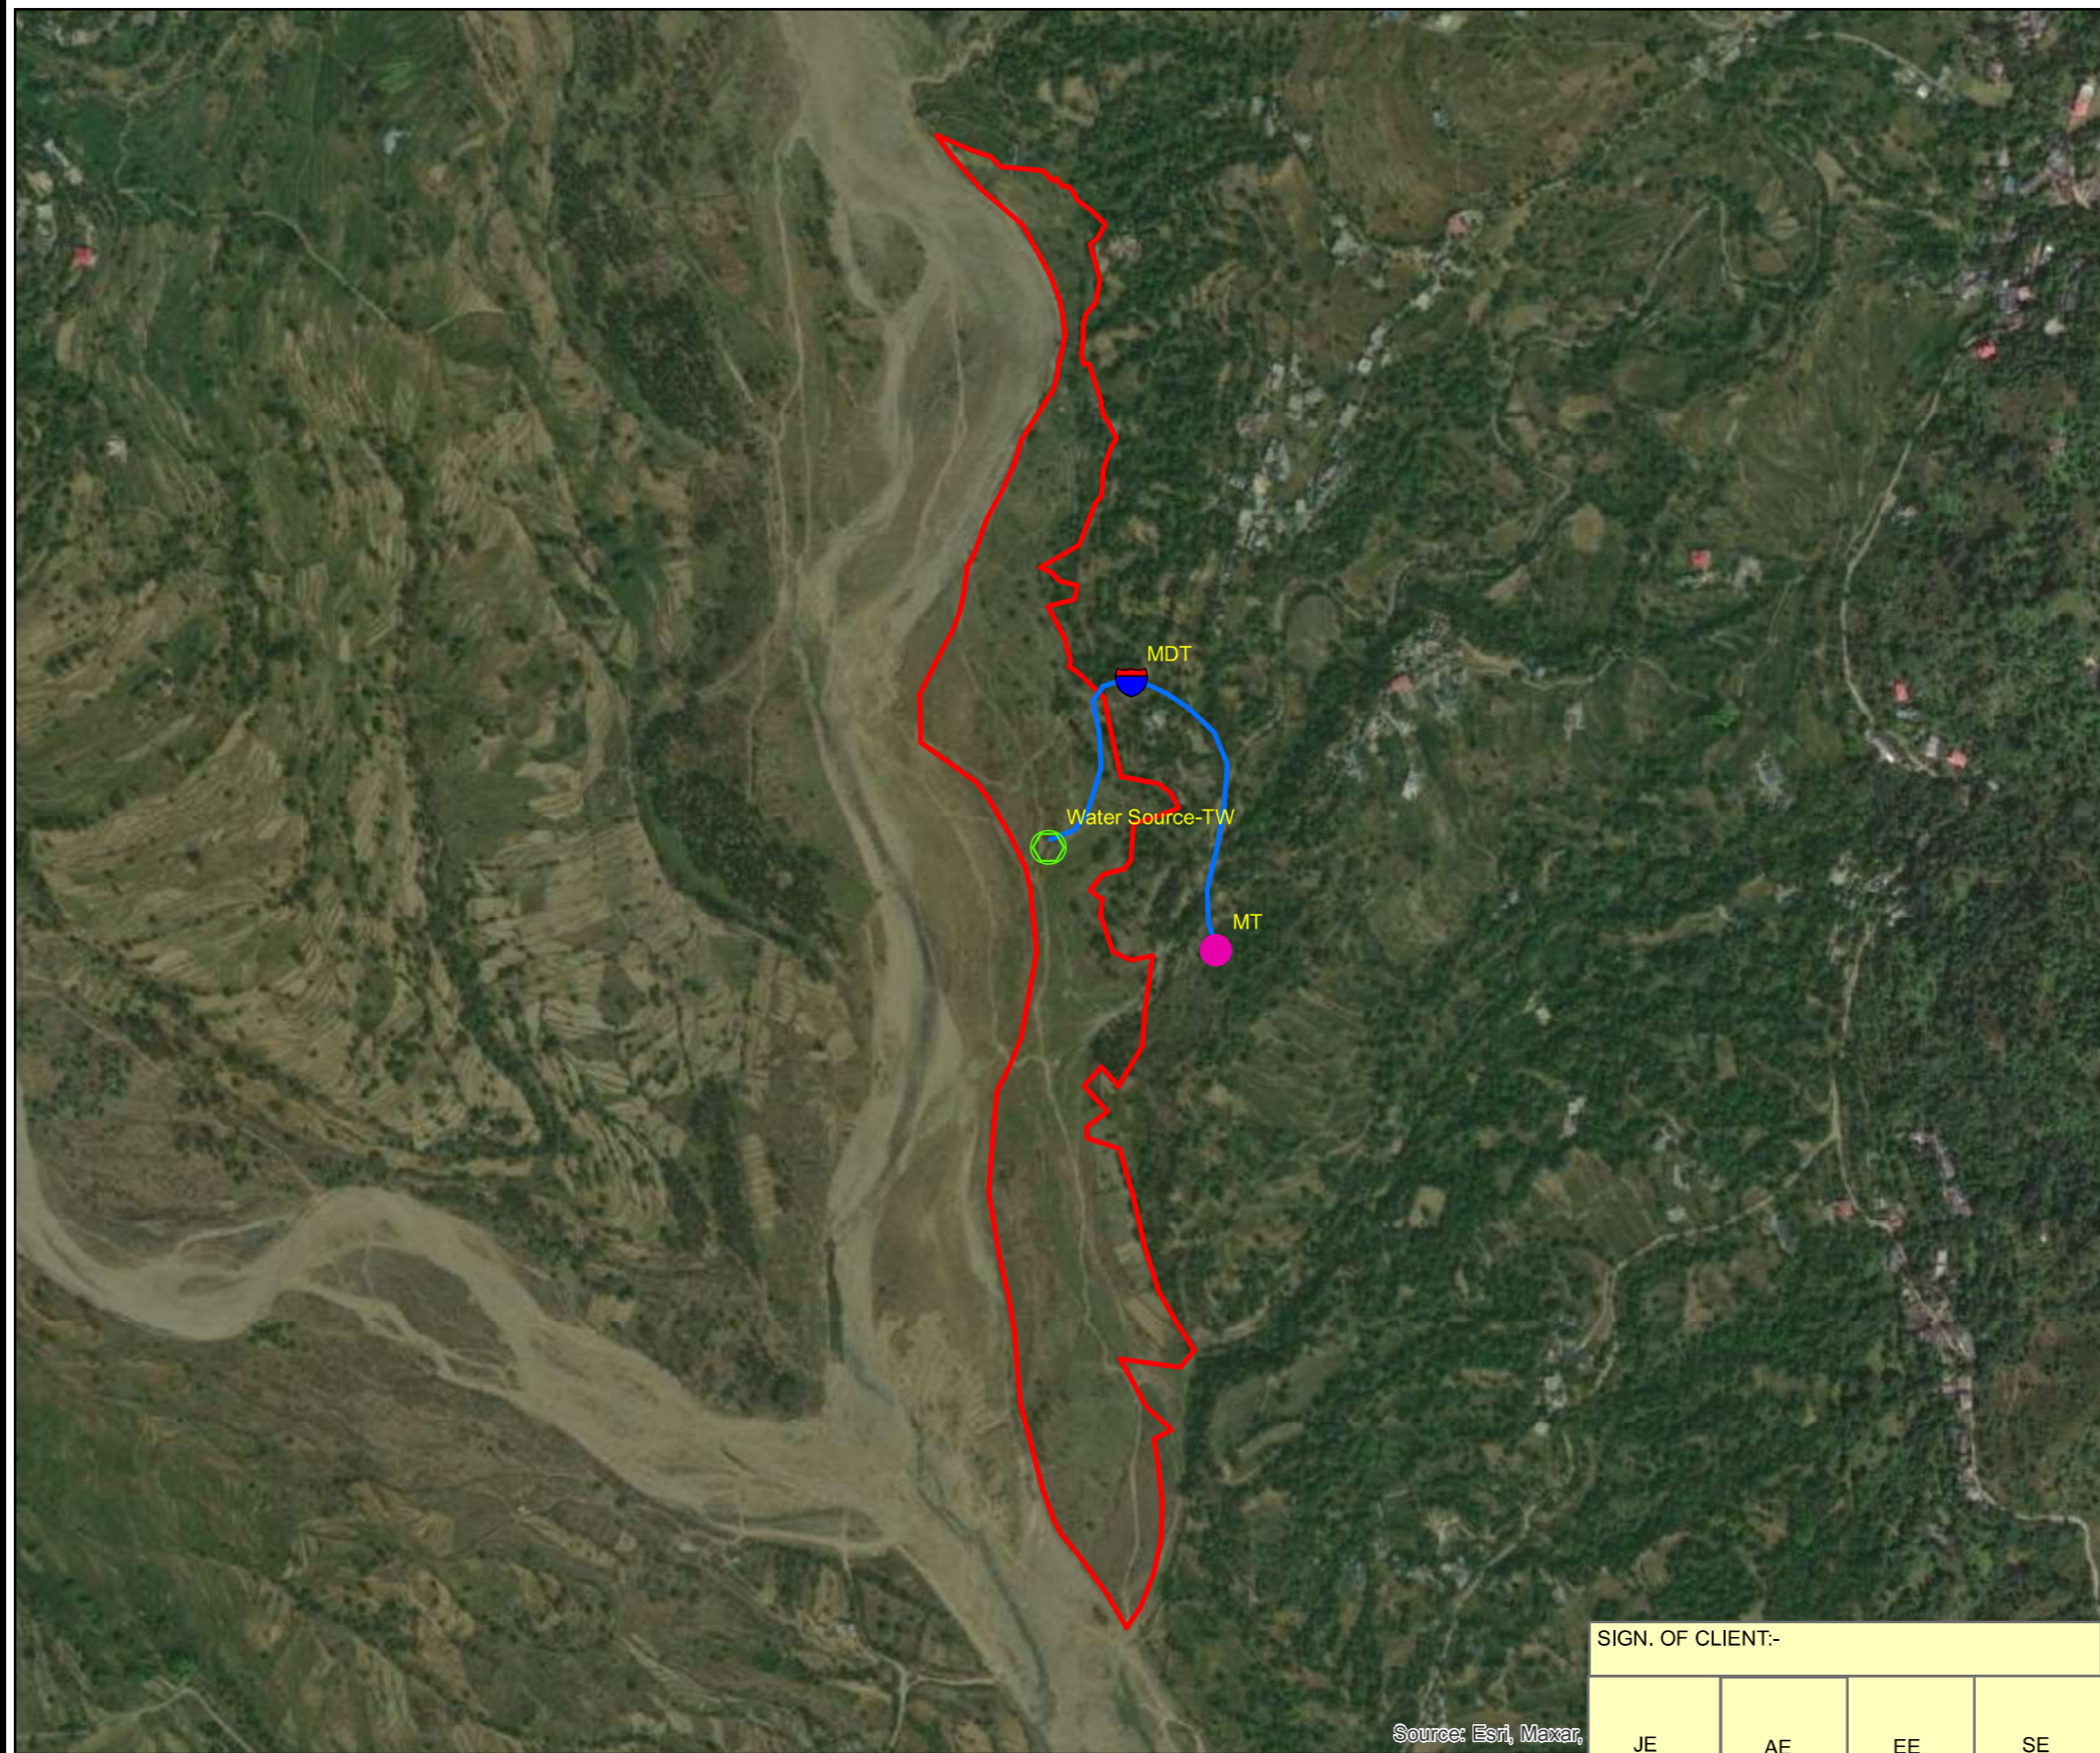	<b>TATACONSULTING ENGINEERS LIMITED. MUMBAI</b>	
	SCALE:- 1:5,500	DWG. No:- TCE.12503A-CV-3005-LM-32113
DL.CEN.:- DEL-CV		ISSUE:- P0



### Legend

-  Water Source-TW
-  MDT
-  MT
-  Pump House
-  Rising Main
-  BAG\_CHUHKU

Source: Esri, Maxar,

SIGN. OF CLIENT:-			
JE	AE	EE	SE

	<b>DETAILED DESIGN CONSULTANCY, HP-SHIVA (PACKAGE CS09)</b>
IRRIGATION, HORTICULTURE, ORCHARDS AND VALUE CHAIN DEVELOPMENT	

SIGN.											
	INITIALS										
	REVISIONS										
PO	SIGN.										
	INITIALS	GKJ	MP	DVB		NS	NS	02-06-2022			
	REVISIONS										
ISSUE	DRN	DSN	CHD	CV	EL	IC	ME		PE/PM	APPD.	DATE
	CLEARED										

'P' (PRELIMINARY) ISSUES ARE NOT TO BE USED FOR CONSTRUCTION / FABRICATION BUT ARE ISSUED FOR LIMITED PURPOSES ONLY AS INDICATED IN THE SMALL BLOCK ABOVE THIS BLOCK.


CONSTRUCTION / FABRICATION WORK IS PERMITTED ON 'R' (RELEASED) ISSUES ONLY.



INFORMATION CONTAINED WITHIN 'HOLD' IS NOT RELEASED FOR CONSTRUCTION / FABRICATION. FIELD MUST GET DESIGN OFFICE TO CLEAR 'HOLDS' IN TIME BEFORE PROCEEDING WITH ANY CONSTRUCTION/FABRICATION WORK RELATED TO 'HOLDS'.

**PURPOSE: FOR TENDER ONLY**





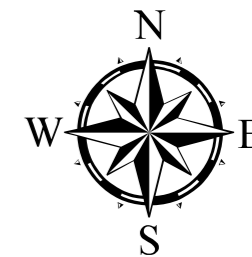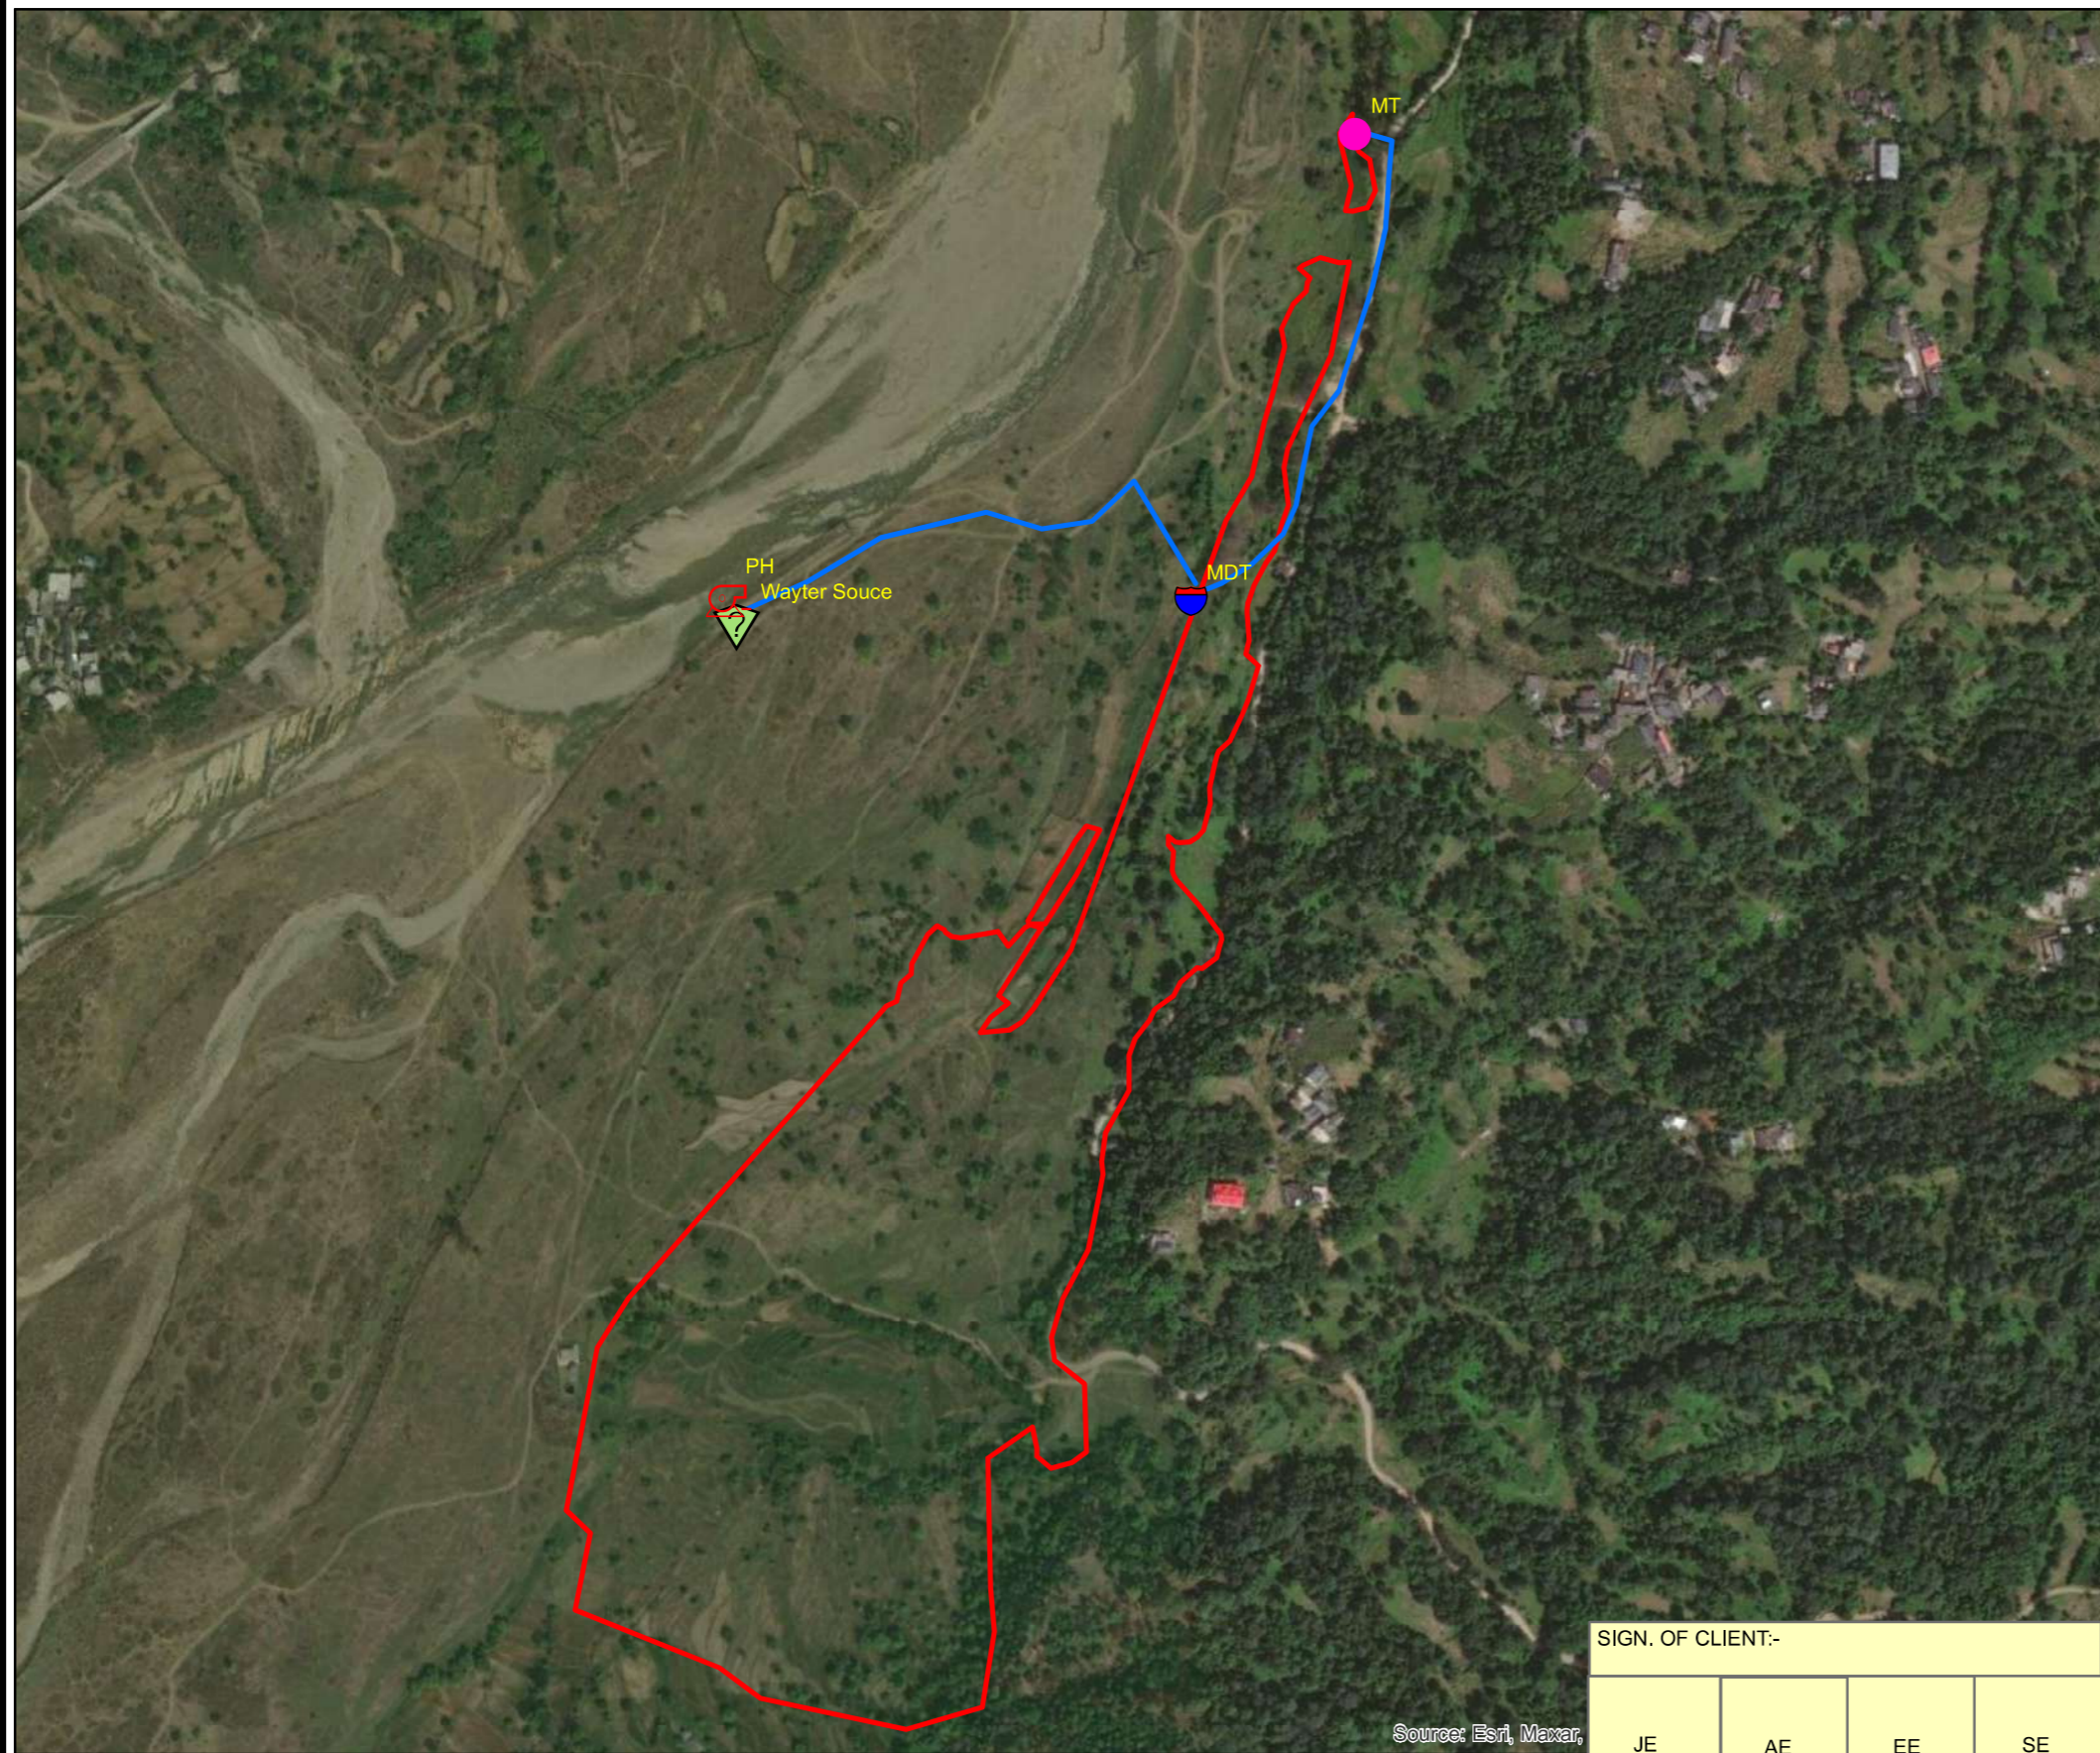

Proprietary Notice and Version Control This document contains confidential information for use only by the "Client"; for the Project under consideration, which is provided for the sole purpose of permitting the recipient to evaluate the information submitted here with. In consideration of receipt of this document, unless agreed to in contrary in the Contract, the recipient agrees to maintain such information in confidence and to not reproduce or otherwise disclose this information to any person outside the recipient's organisation; except that there is no obligation to maintain the confidentiality of any information which was known to the recipient prior to receipt of such information from Tata Consulting Engineers Limited, or becomes publicly known through no fault of recipient, or Tata Consulting Engineers Limited, or is received without obligation of confidentiality from a third party owing no obligation of confidentiality to Tata Consulting Engineers Limited. All information given under this version over rides all and any kind of offers, assumptions, deliverables and contracts submitted verbally (and subsequently communicated in writing) or in writing or otherwise given under any and all previous version/s.

File Name: 12503A-CV-32114-Rev-P0

	<b>TATACONSULTING ENGINEERS LIMITED. MUMBAI</b>
SCALE:- 1:8,000	DWG. No:- TCE.12503A-CV-3005-LM-32114
DL.CEN.:- DEL-CV	ISSUE:- P0



### Legend

-  Wayter Souce
-  PH
-  MDT
-  MT
-  Rising Main
-  MATAUR TANDA

Source: Esri, Maxar,

SIGN. OF CLIENT:-			
JE	AE	EE	SE



**DETAILED DESIGN CONSULTANCY, HP-SHIVA  
(PACKAGE CS09)**

IRRIGATION, HORTICULTURE, ORCHARDS AND VALUE CHAIN DEVELOPMENT

SIGN.											
	INITIALS										
	REVISIONS										
PO	SIGN.										
	INITIALS	GKJ	MP	DVB		NS	NS	02-06-2022			
	REVISIONS										
ISSUE	DRN	DSN	CHD	CV	EL	IC	ME		PE/PM	APPD.	DATE
					CLEARED						

'P' (PRELIMINARY) ISSUES ARE NOT TO BE USED FOR CONSTRUCTION / FABRICATION BUT ARE ISSUED FOR LIMITED PURPOSES ONLY AS INDICATED IN THE SMALL BLOCK ABOVE THIS BLOCK.


CONSTRUCTION / FABRICATION WORK IS PERMITTED ON 'R' (RELEASED) ISSUES ONLY.

INFORMATION CONTAINED WITHIN 'HOLD' IS NOT RELEASED FOR CONSTRUCTION / FABRICATION. FIELD MUST GET DESIGN OFFICE TO CLEAR 'HOLDS' IN TIME BEFORE PROCEEDING WITH ANY CONSTRUCTION/FABRICATION WORK RELATED TO 'HOLDS'.

**PURPOSE: FOR TENDER ONLY**


Proprietary Notice and Version Control This document contains confidential information for use only by the "Client"; for the Project under consideration, which is provided for the sole purpose of permitting the recipient to evaluate the information submitted here with. In consideration of receipt of this document, unless agreed to in contrary in the Contract, the recipient agrees to maintain such information in confidence and to not reproduce or otherwise disclose this information to any person outside the recipient's organisation; except that there is no obligation to maintain the confidentiality of any information which was known to the recipient prior to receipt of such information from Tata Consulting Engineers Limited, or becomes publicly known through no fault of recipient, or Tata Consulting Engineers Limited, or is received without obligation of confidentiality from a third party owing no obligation of confidentiality to Tata Consulting Engineers Limited. All information given under this version over rides all and any kind of offers, assumptions, deliverables and contracts submitted verbally (and subsequently communicated in writing) or in writing or otherwise given under any and all previous version/s.

File Name: 12503A-CV-32115-Rev-P0




**TATACONSULTING ENGINEERS LIMITED.  
MUMBAI**

SCALE:- 1:5,500	DWG. No:-	ISSUE:-
DL.CEN.:- DEL-CV	TCE.12503A-CV-3005-LM-32115	P0

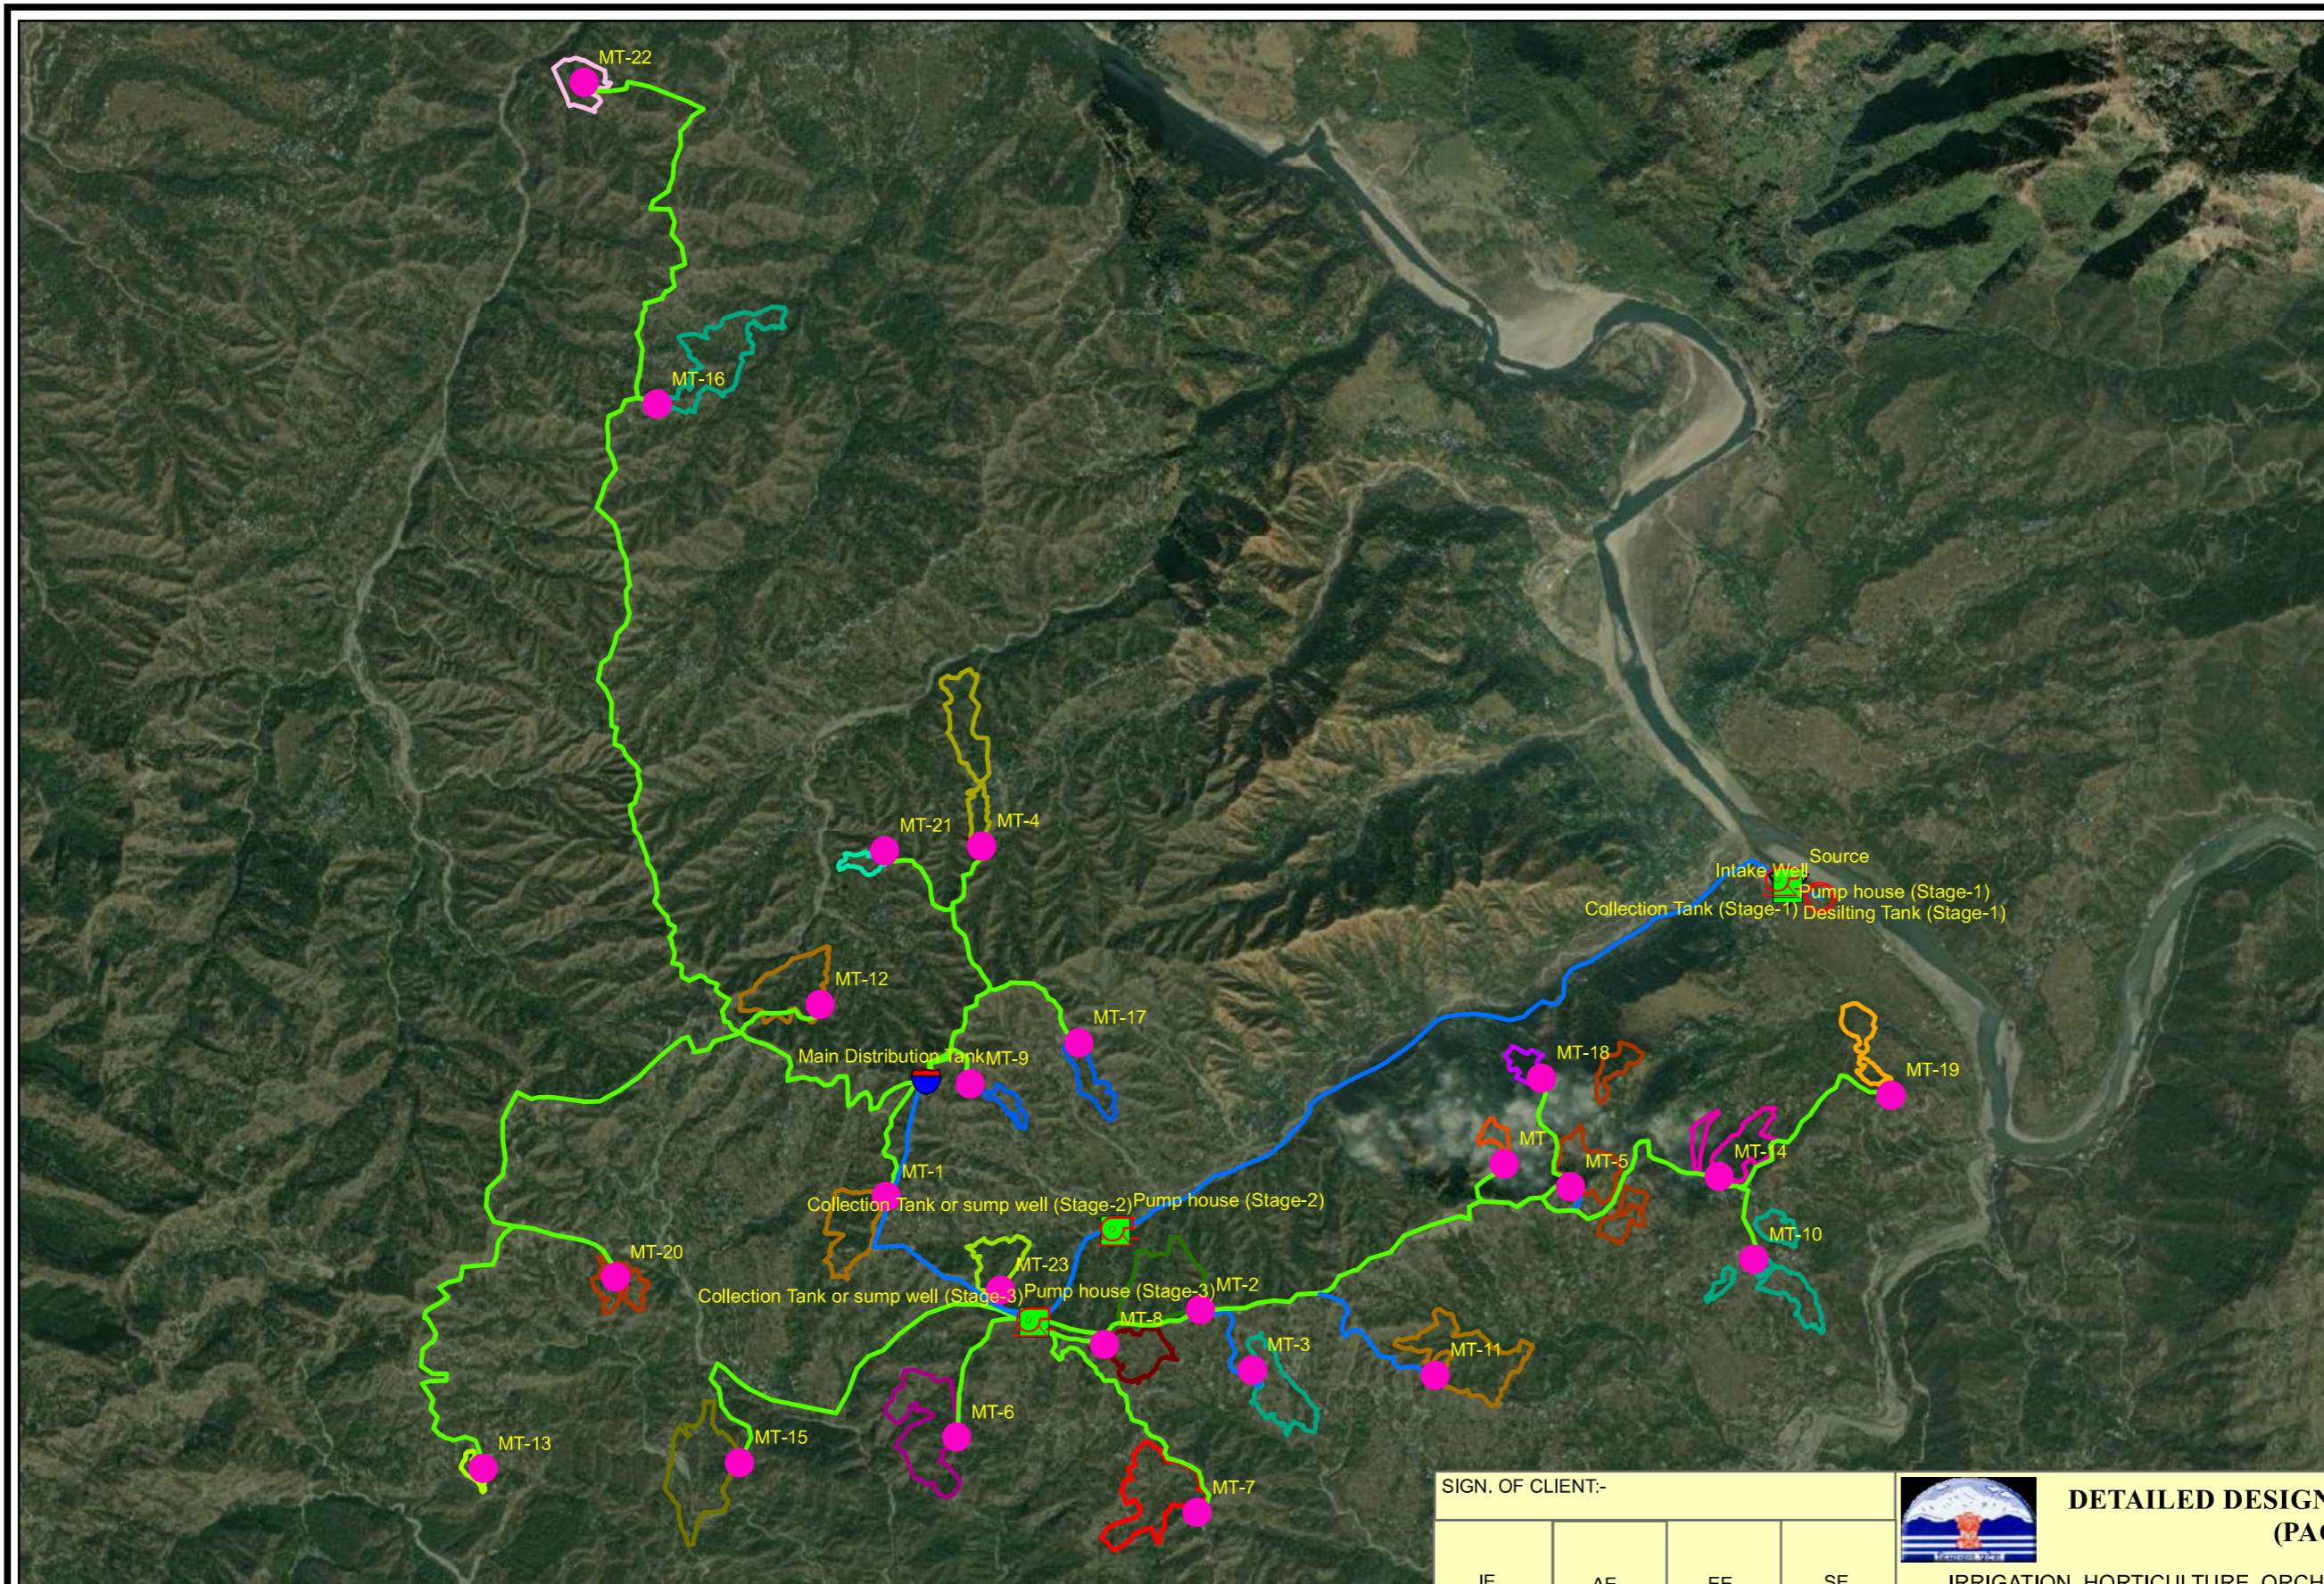

**Legend**

- Source
- Intake Well
- Pump House
- Tank
- MDT
- MT
- Rising Main
- Gravity Main
- GORAT
- CHUGHAT
- PAKDHOL
- CHAKYANA
- SHERPUR
- SAKRAN\_DHAR
- PARLI\_PARYAL
- LALANA
- BALHARA\_2
- BALHARA\_1
- BHARATPUR
- DHARDI\_1
- DHARDI\_2
- BANWAAR\_KALAN
- CHAPANU
- TARUN
- TAROHLA
- DHAWALI
- ARLI\_PARYAL
- GHANSWAI
- SATREHAR
- HARAYNAL
- MANNU DHAR
- RICHHLI

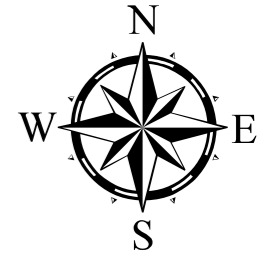

SIGN. OF CLIENT:-

JE	AE	EE	SE
----	----	----	----

**DETAILED DESIGN CONSULTANCY, HP-SHIVA (PACKAGE CS09)**

IRRIGATION, HORTICULTURE, ORCHARDS AND VALUE CHAIN DEVELOPMENT

SIGN.												
	INITIALS											
REVISIONS												
SIGN.												
	INITIALS	GKJ	ES	MK				MK	DK	27-04-2022		
REVISIONS												
ISSUE	DRN	DSN	CHD	CV	EL	IC	ME			PE/PM	APPD.	DATE
	CLEARED											

'P' (PRELIMINARY) ISSUES ARE NOT TO BE USED FOR CONSTRUCTION / FABRICATION BUT ARE ISSUED FOR LIMITED PURPOSES ONLY AS INDICATED IN THE SMALL BLOCK ABOVE THIS BLOCK.

CONSTRUCTION / FABRICATION WORK IS PERMITTED ON 'R' (RELEASED) ISSUES ONLY.

INFORMATION CONTAINED WITHIN 'HOLD' IS NOT RELEASED FOR CONSTRUCTION / FABRICATION. FIELD MUST GET DESIGN OFFICE TO CLEAR 'HOLDS' IN TIME BEFORE PROCEEDING WITH ANY CONSTRUCTION/FABRICATION WORK RELATED TO 'HOLDS'.

**PURPOSE: FOR TENDER ONLY**

Proprietary Notice and Version Control This document contains confidential information for use only by the "Client"; for the Project under consideration, which is provided for the sole purpose of permitting the recipient to evaluate the information submitted here with in consideration of receipt of this document; unless agreed to in contrary in the Contract, the recipient agrees to maintain such information in confidence and to not reproduce or otherwise disclose this information to any person outside the recipient's organisation; except that there is no obligation to maintain the confidentiality of any information which was known to the recipient prior to receipt of such information from Tata Consulting Engineers Limited, or becomes publicly known through no fault of recipient, or Tata Consulting Engineers Limited, or is received without obligation of confidentiality from a third party owing no obligation of confidentiality to Tata Consulting Engineers Limited. All information given under this version over rides all and any kind of offers, assumptions, deliverables and contracts submitted verbally (and subsequently communicated in writing) or in writing or otherwise given under any and all previous version/s.

File Name:12503A-CV-32116-Rev-P0

**TATACONSULTING ENGINEERS LIMITED. MUMBAI**

TITLE:- KEY PLAN OF LIS BARHI-MARHI-DHAWALI (RICHHLI, MANNU-DHAR, HARAYNAL, SATREHAR, GHANSWAI, AARLI PARYAL, DHWALI, TAROHLA, TAROON, CHHAPANU, BANWAAR KALAN, DHARDI-1&2, BARATPUR, BALLARA-1 & 2, LALNA, PARLI PARYAL, SAKRAN DHAR, SHERPUR, CHAKYANA, GORAT, CHUNIGHAT, PAKHDOL) DHARAMPUR BLOCK, MANDI DISTRICT.

SCALE:- 1:40,000 DWG. No:- TCE.12503A-CV-3005-LM-32116 ISSUE:- P0